
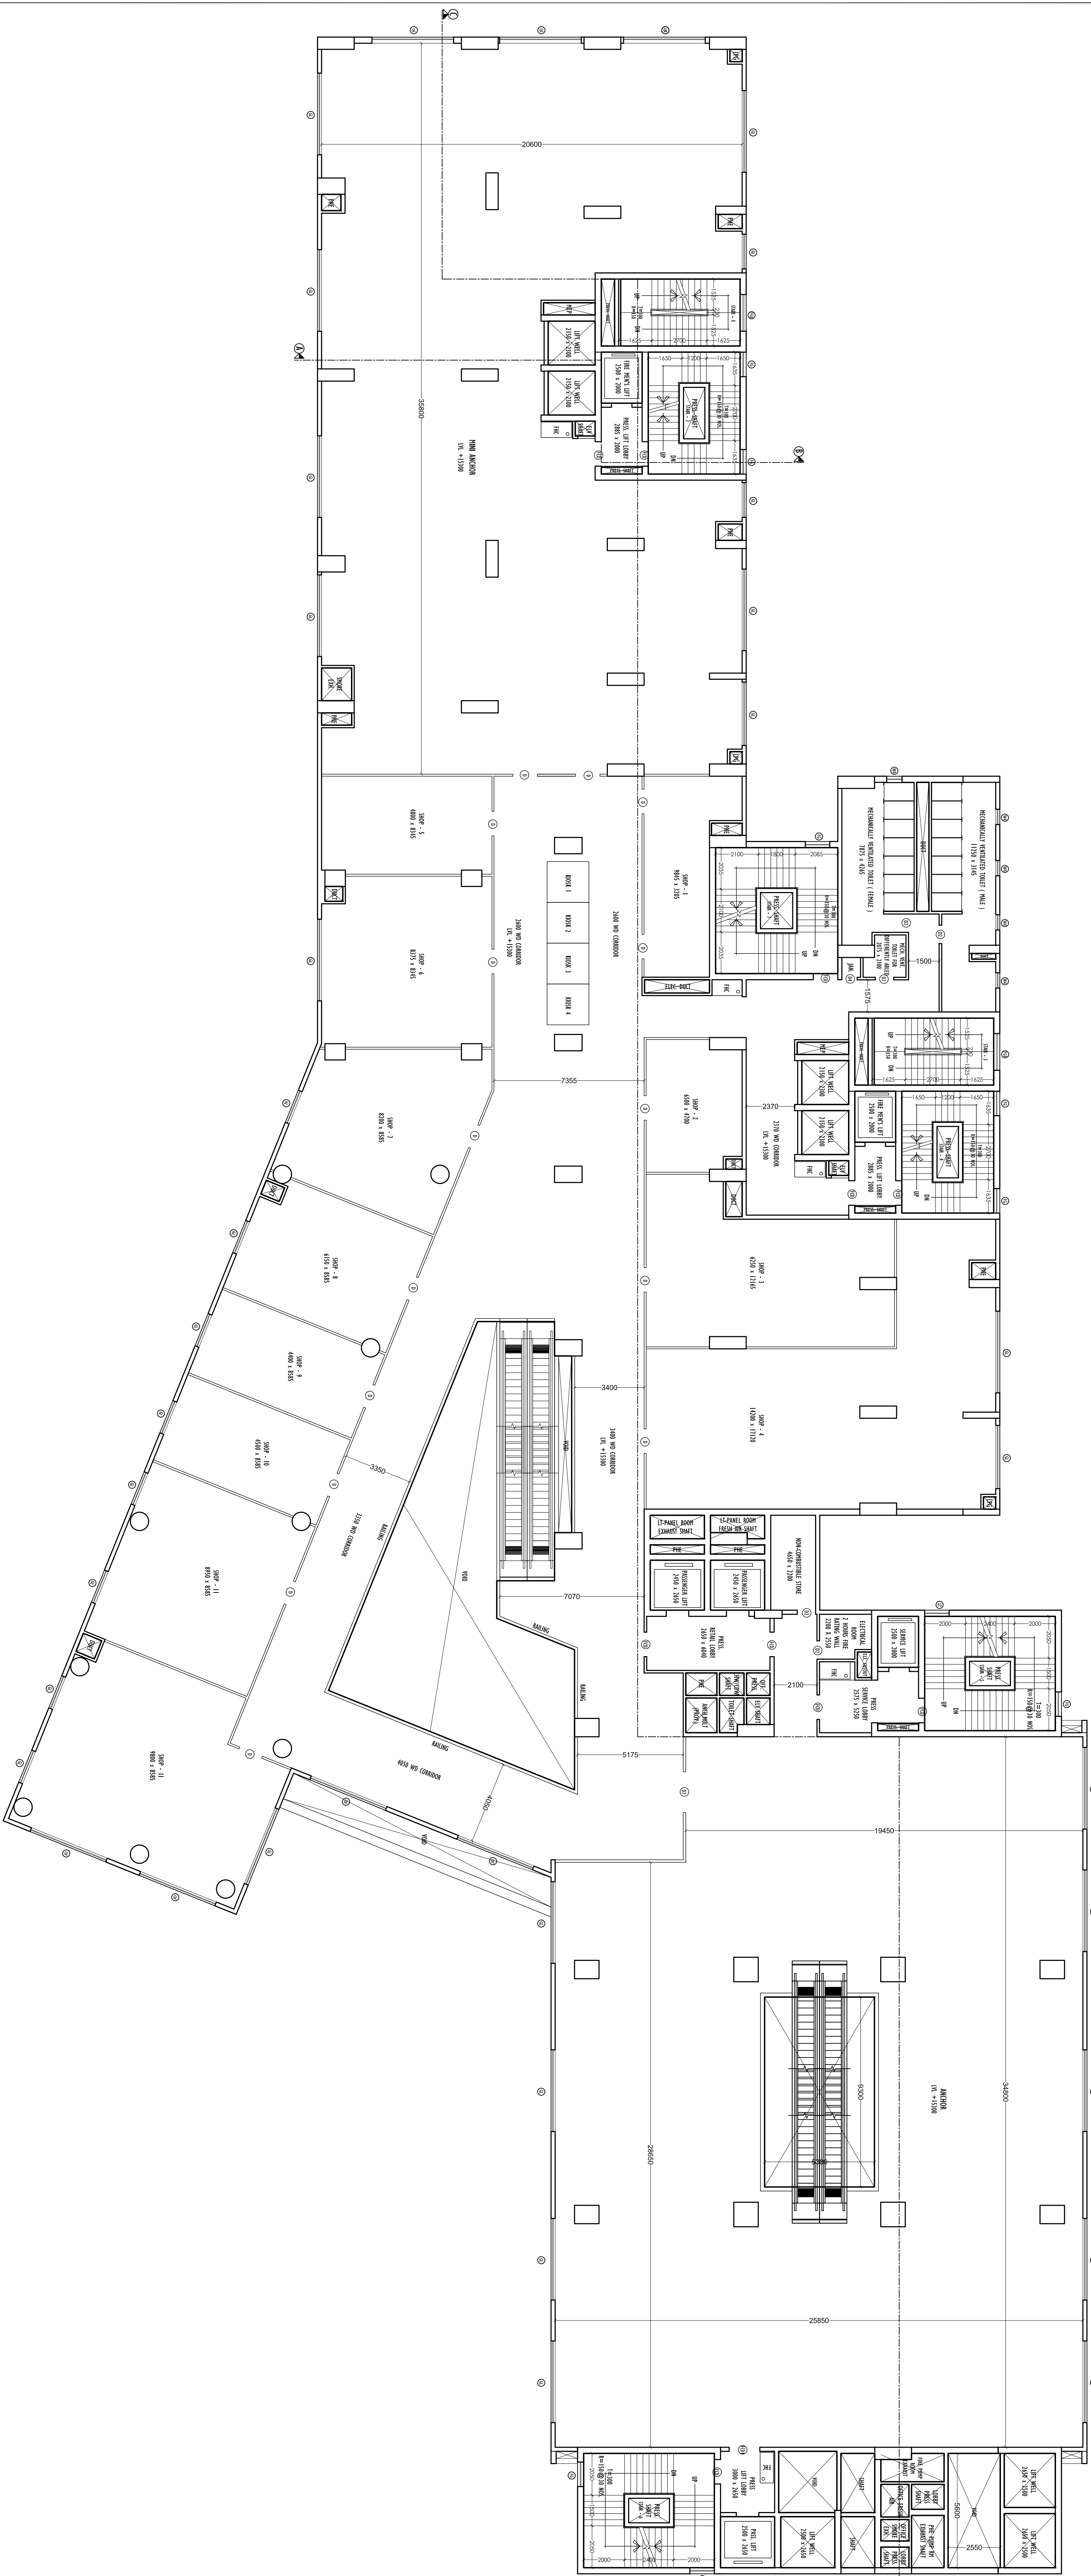


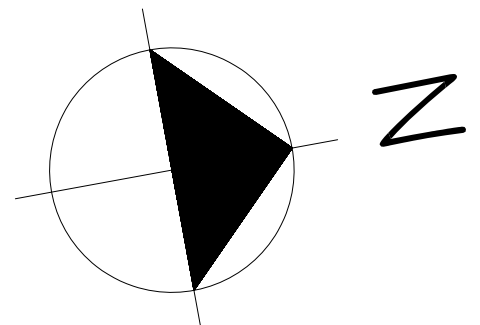

THIRD FLOOR PLAN

SPECIFICATIONS:-

- ALL DIMENSIONS ARE IN MILLIMETERS UNLESS OTHERWISE STATED.
- ALL EXTERNAL WALLS ARE 250/250/200 THK. & 150 THK. R.C.C. ALL INTERNAL WALLS ARE 150/250/200 THK. THE DEPTH OF SLOUCHER SHALL NOT BE EXCEED THE DEPTH OF FOUNDATION.
- BRICK WORK 250/250/200 IN. MORTAR 1:6 & BRICK WORK 125/125/75 IN. MORTAR 1:4
- ALL R.C.C. WORKS IN THE GRADE OF CONCRETE TO BE SPECIFIED BY THE STRUCTURAL DRAWING.
- GRADE OF STEEL TO BE SPECIFIED BY THE STRUCTURAL DRAWING.
- ALL SORTS OF PRECAUTIONARY MEASURE WILL BE TAKEN AT THE TIME OF CONSTRUCTION.
- THESE ITEMS ARE AS PER IS SPECIFICATION.

SCHOOL OPENING SCHEDULE				
S. NO.	CLASSES	DATE	TIME	STATION
1	1	10/02/2020	22:50	FLISH KORN
2	2	10/02/2020	22:50	FLISH KORN
3	3	10/02/2020	22:50	FLISH KORN
Certificate of the Geo-technical Engineer

It is certified that the comprehensive Geo-technical Report on soil investigation has been prepared by the competent and experienced person, who has checked the nature of the soil after excavation at the site so that foundation is extended up to appropriate depth that has been proposed in the Geo-technical Report.

Certificate of the Structural Engineer

certified into the structural growing card design of both the foundation and superstructure of the building. Buildings have been made considering the report, to pier the rules and regulations made under the Act and also considering the possible poor, seismic, flood and the moment generated by the proposed structure as per the Bureau of Indian Standard and National Building Code of India and certified that it is safe and stable in all respect and these provisions should be followed during the construction.

Certificate of the Architect

I hereby tell all the aforesaid Drawings of the project of Premises No. 05-0072 have been prepared by me complying with the New Town Planning Building Rules, 2024, clearly stating the plans and drawings prepared by me, comply with provisions regarding the Project to be the pre-voided building Code (SPLS) and the pre-voided building Code (NSP) National Building Code is issued in the form of drawings and documents, signed by me and submitted to the Specifying Authority for obtaining sanction.

PROJECT:

PROPOSED PROJECT "TRAYAM",
MERCANTILE(RETAIL) -ASSEMBLY BUILDING
(2B+G+14 STORED, 59.30 M. HEIGHT)
AT PREMISES NUMBER 05-0097 ,
PLOT NUMBER BG - 6 OF NEWTOWN ,
UNDER NEWTOWN POLICE STATION,
NEWTOWN ACTION AREA I (SUB CBD) ,
WEST BENGAL PIN - 700156.

ARCHITECT:	
Subir Kumar Basu	
4, Broad Street, Kolkata - 700019	
(1) +91 93 32873535, (2) +91 93 32833045	
(3) Email: subir_kumar_basu@yahoo.com	
DISCIPLINE:	
ARCHITECTURAL	
DRAWING TITLE:	
3RD FLOOR PLAN	
DRAWN BY:	CHECKED BY:
MUNISHREE	S. CHANDRASEKARAN
DATE: 04.04.2024	SHEET NO. 7 OF 23
SCALE: 1/40 & 1/100	DATE: 04.04.2024