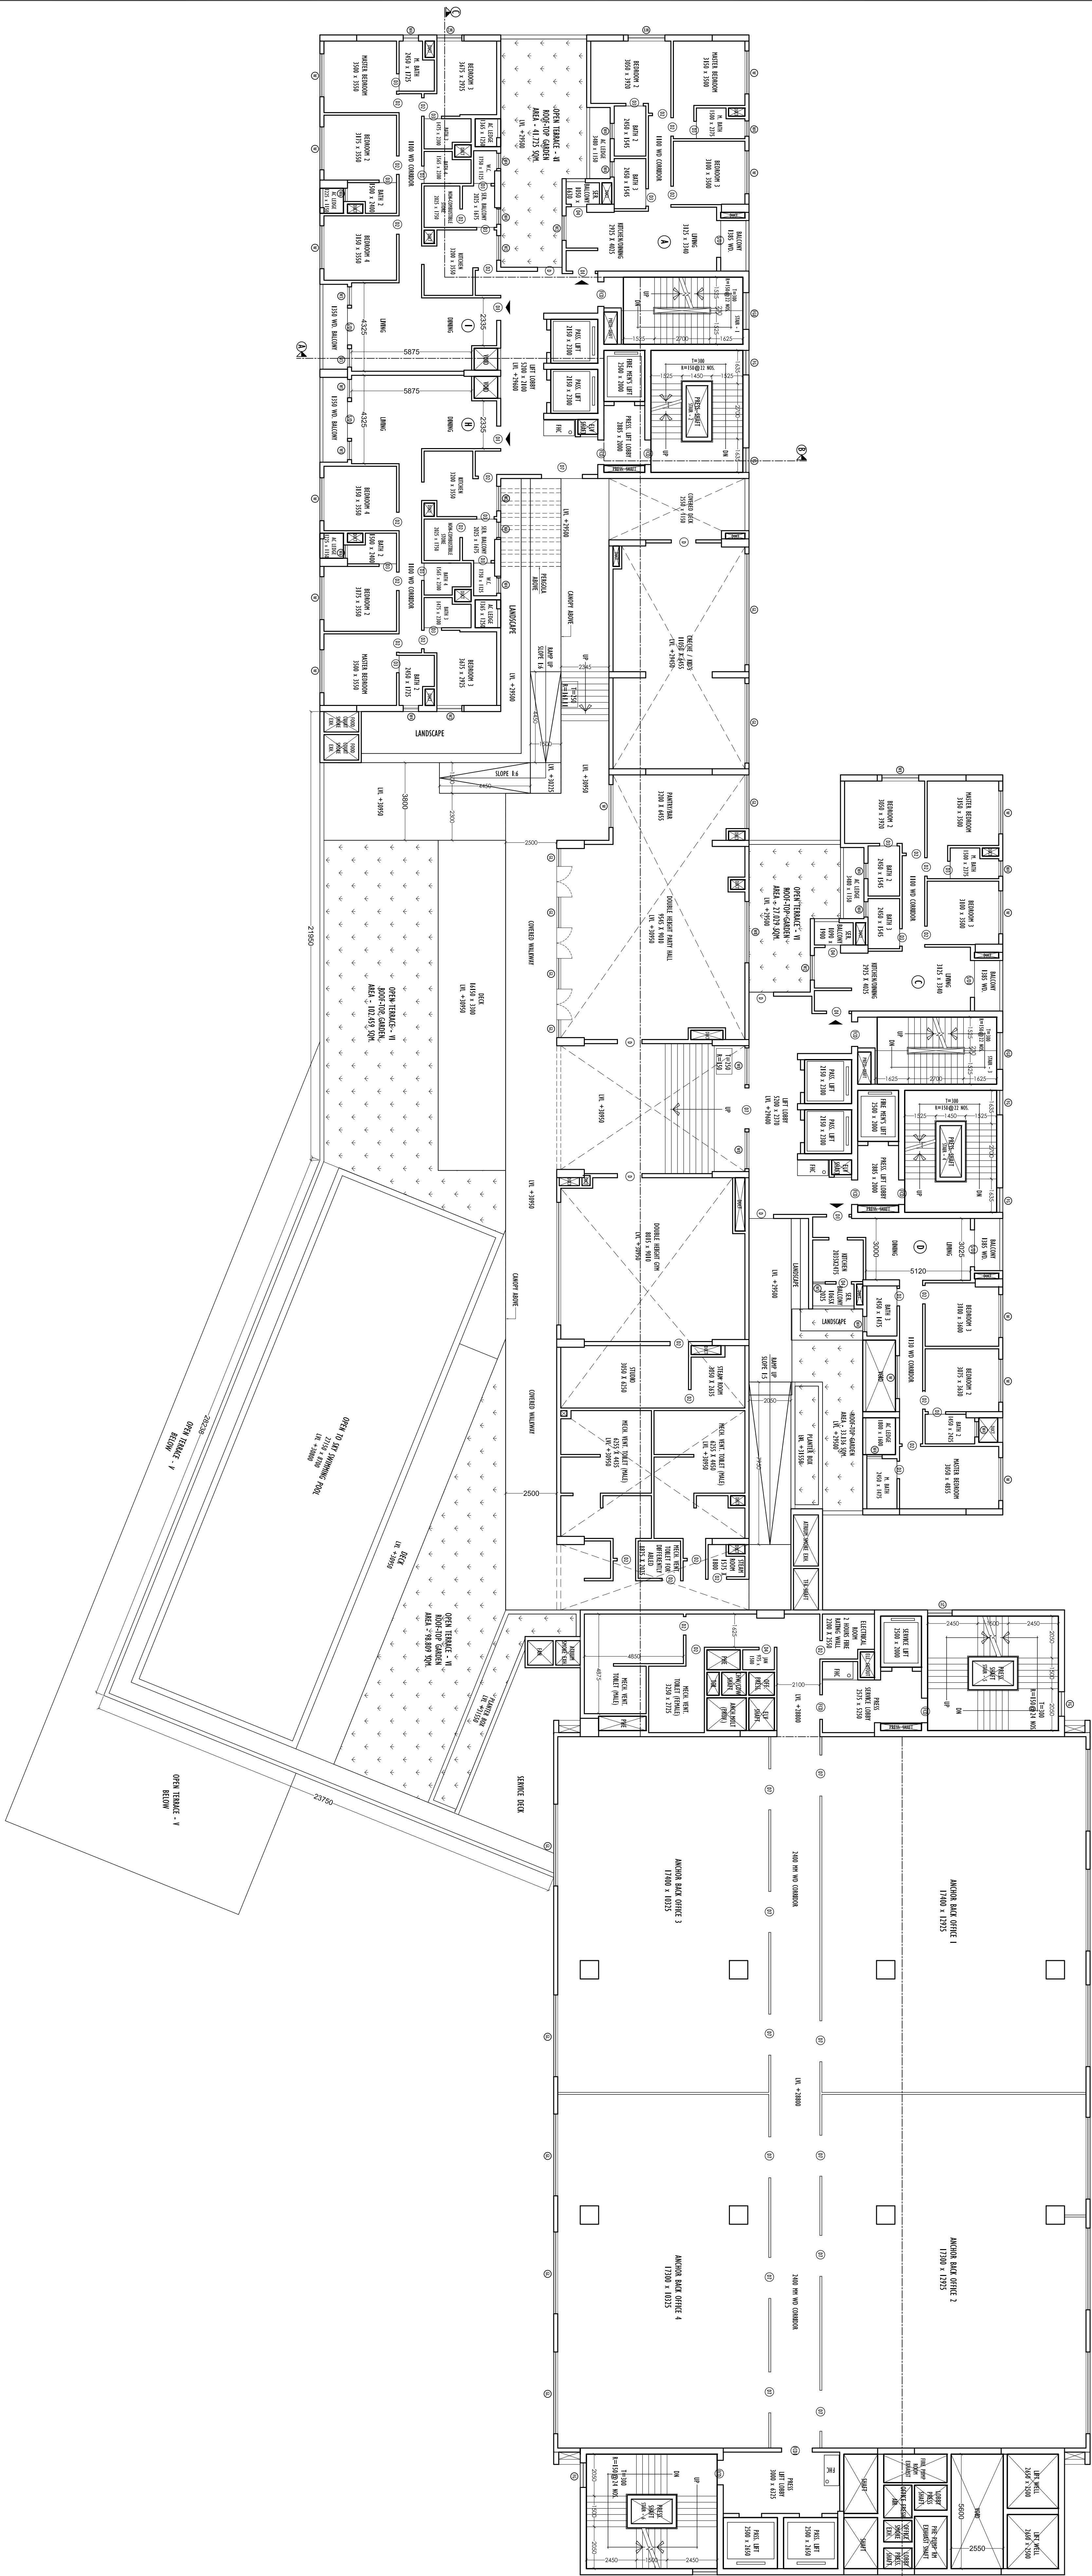


[illegible]

PROPOSED PROJECT "TRAYAM", MARCANTATE (RETAIL) - ASSEMBLY BUILDING (28'-0" x 14'-0" STORED, 59'-0" MAX. HEIGHT) AT PERMITS NUMBER 05-00097	
PLOT NUMBER: RG - 6.0F NEWTOWN, UNDER NEWTOWN POLICE STATION, NEWTOWN ACTION AREA 1 (SUB CDD) , NEWTOWN ACTION PLAN - 7001.056.	
DRAWING TITLE: B1/F FLOOR PLAN	
DESIGNED BY: M. MURPHY/EE	DRAWN BY: S. K. SABAUL
CHECKED BY: S. K. SABAUL	APPROVED BY: S. K. SABAUL
DRAWING NO.: SKT/IN/HA/EN/0010	
SHEET NO. 10	
SHEET SIZE & SCALE: A0 & 1/100	
DATE: 04.04	