


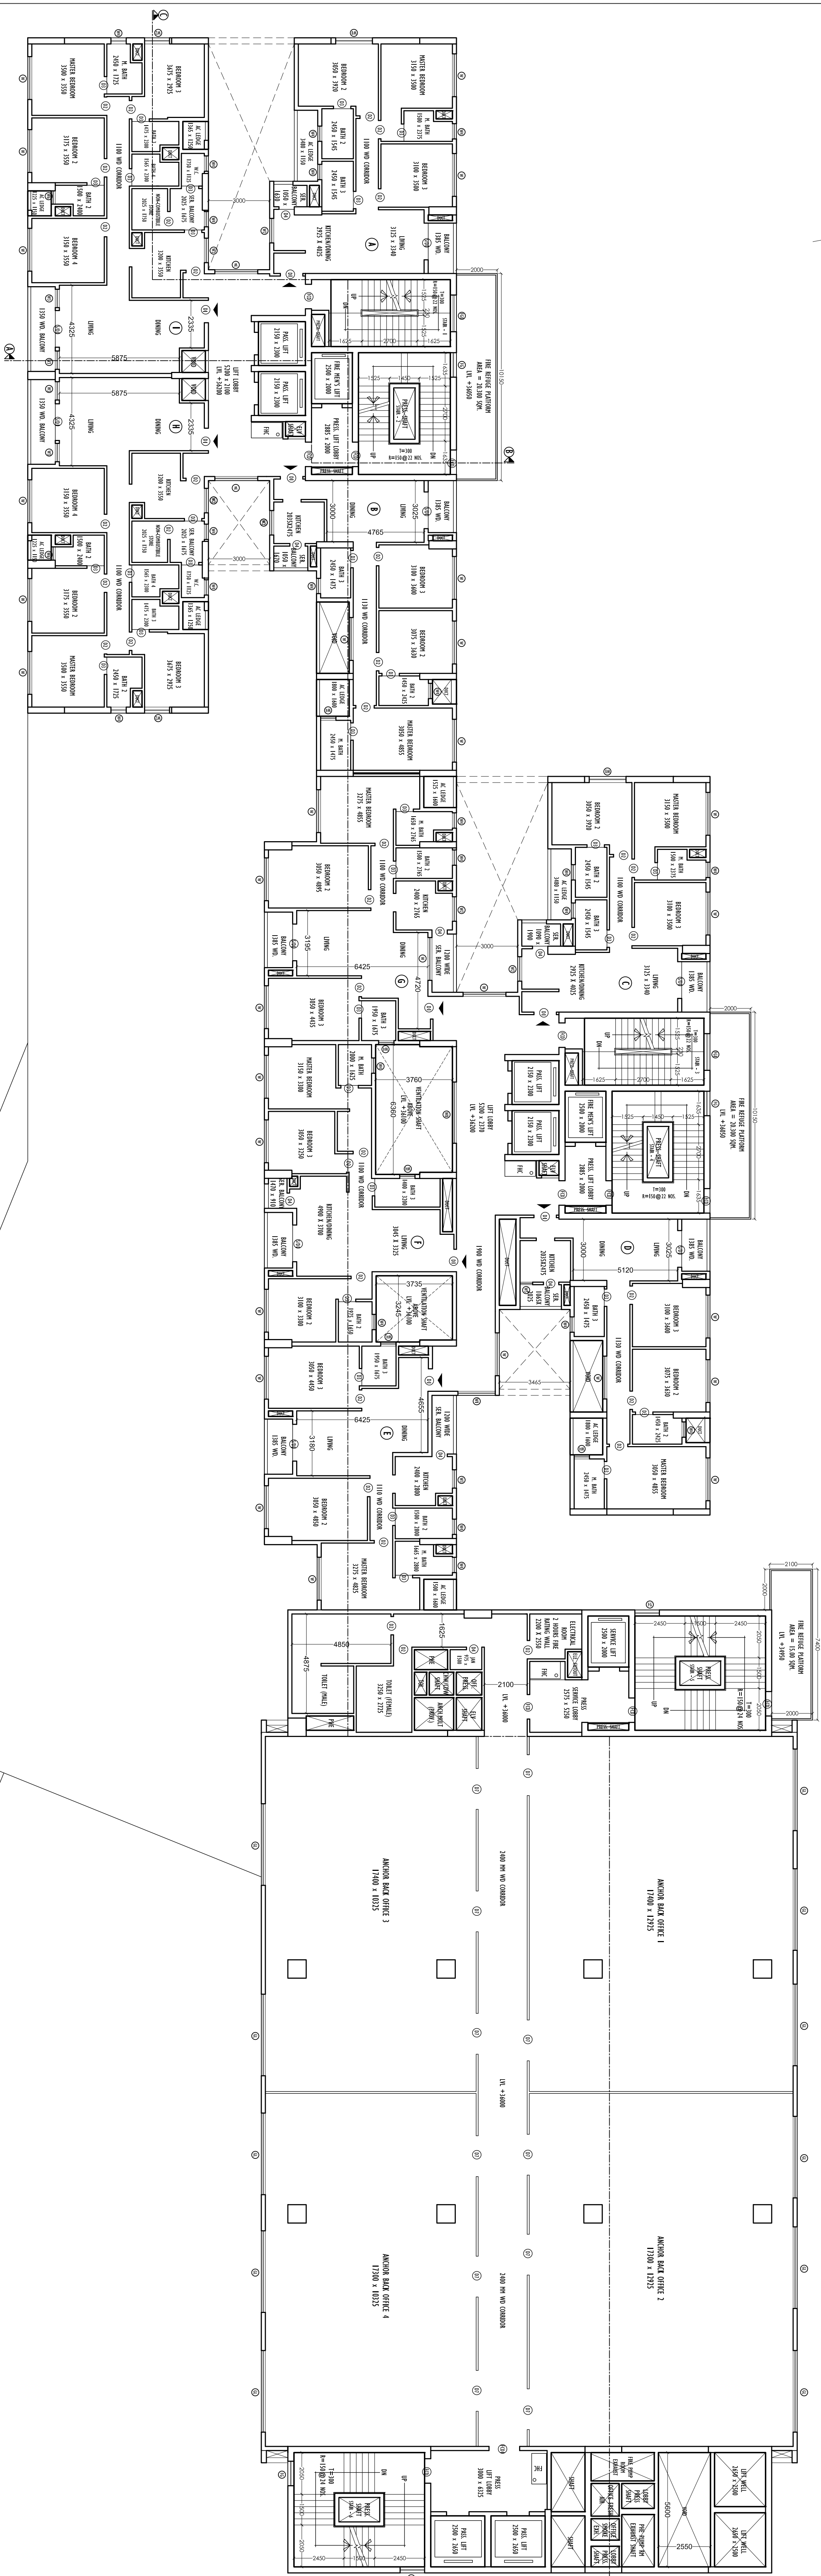

SPECIFICATIONS:-

[illegible]

Certificate of the Geo-Technical Engineer

It is certified that the comprehensive Geo-technical Report on soil investigation has been prepared by the firm design and calculation of the foundation by the competent and qualified person, who is duly registered with the Council of the Institution of Civil Engineers and is qualified to check the nature of the soil after excavation of the soil so that foundation is extended up to appropriate depth and has been prepared in the Geo-technical Report.

Certificate of the Structural Engineer

certified that the structural drawing and design of both the foundation and superstructure of the building / buildings has been made considering the S&T Report, or per the rules and regulations made under the Act and also considering all possible loads, seismic load and the moments generated by the proposed structure or per the Bureau of Indian Standard and National Building Code of India once certified that it is safe and stable in all respect once these provisions shall be followed during the construction.

Certificate of the Architect

I certify that all the Architectural Drawings of the project of Premises No. 05-0097 have been prepared by me complying with the New Town Kolkata Building Rules, 2002 I declare that the plans and drawings prepared by me comply with all provisions regarding the protection as per the prevailing National Building Code. I shall be held responsible if any incorrect information is furnished by me or any addition of provisions in these rules is provided. National Building Code is found in any of the drawings and documents, signed by me and submitted to the Competing Authority for obtaining sanction.

PROJECT:

MERCANTILE, RETAIL) - ASSEMBLY BUILDING
(2B+C+14 STORED, 59.30 M. HEIGHT)
AT PREMISES NUMBER 05-0097,
PLOT NUMBER BG - 6 OF NEWTOWN,
UNDER NEWTOWN POLICE STATION,
NEWTOWN ACTION AREA 1 (SUB CBD),
WEST BENGAL PIN - 700156.

ARCHITECT		DRAWING TITLE	
Subir Kumar Basu		G/FLOOR PLAN WITH FIRE REFUGE PLATFORM	
4, Third Street, Kolkata - 700019		PROJECT NO. / SHEET NO. / DATE	
(T) +91 93 22875335, (F) +91 93 22835045		SHEET NO. 12 OF 23	
(E) basu_subir@yahoo.com		DATE: 04/04/2024	
PROJECT NO.		SCALE	
1:100		1:100	