


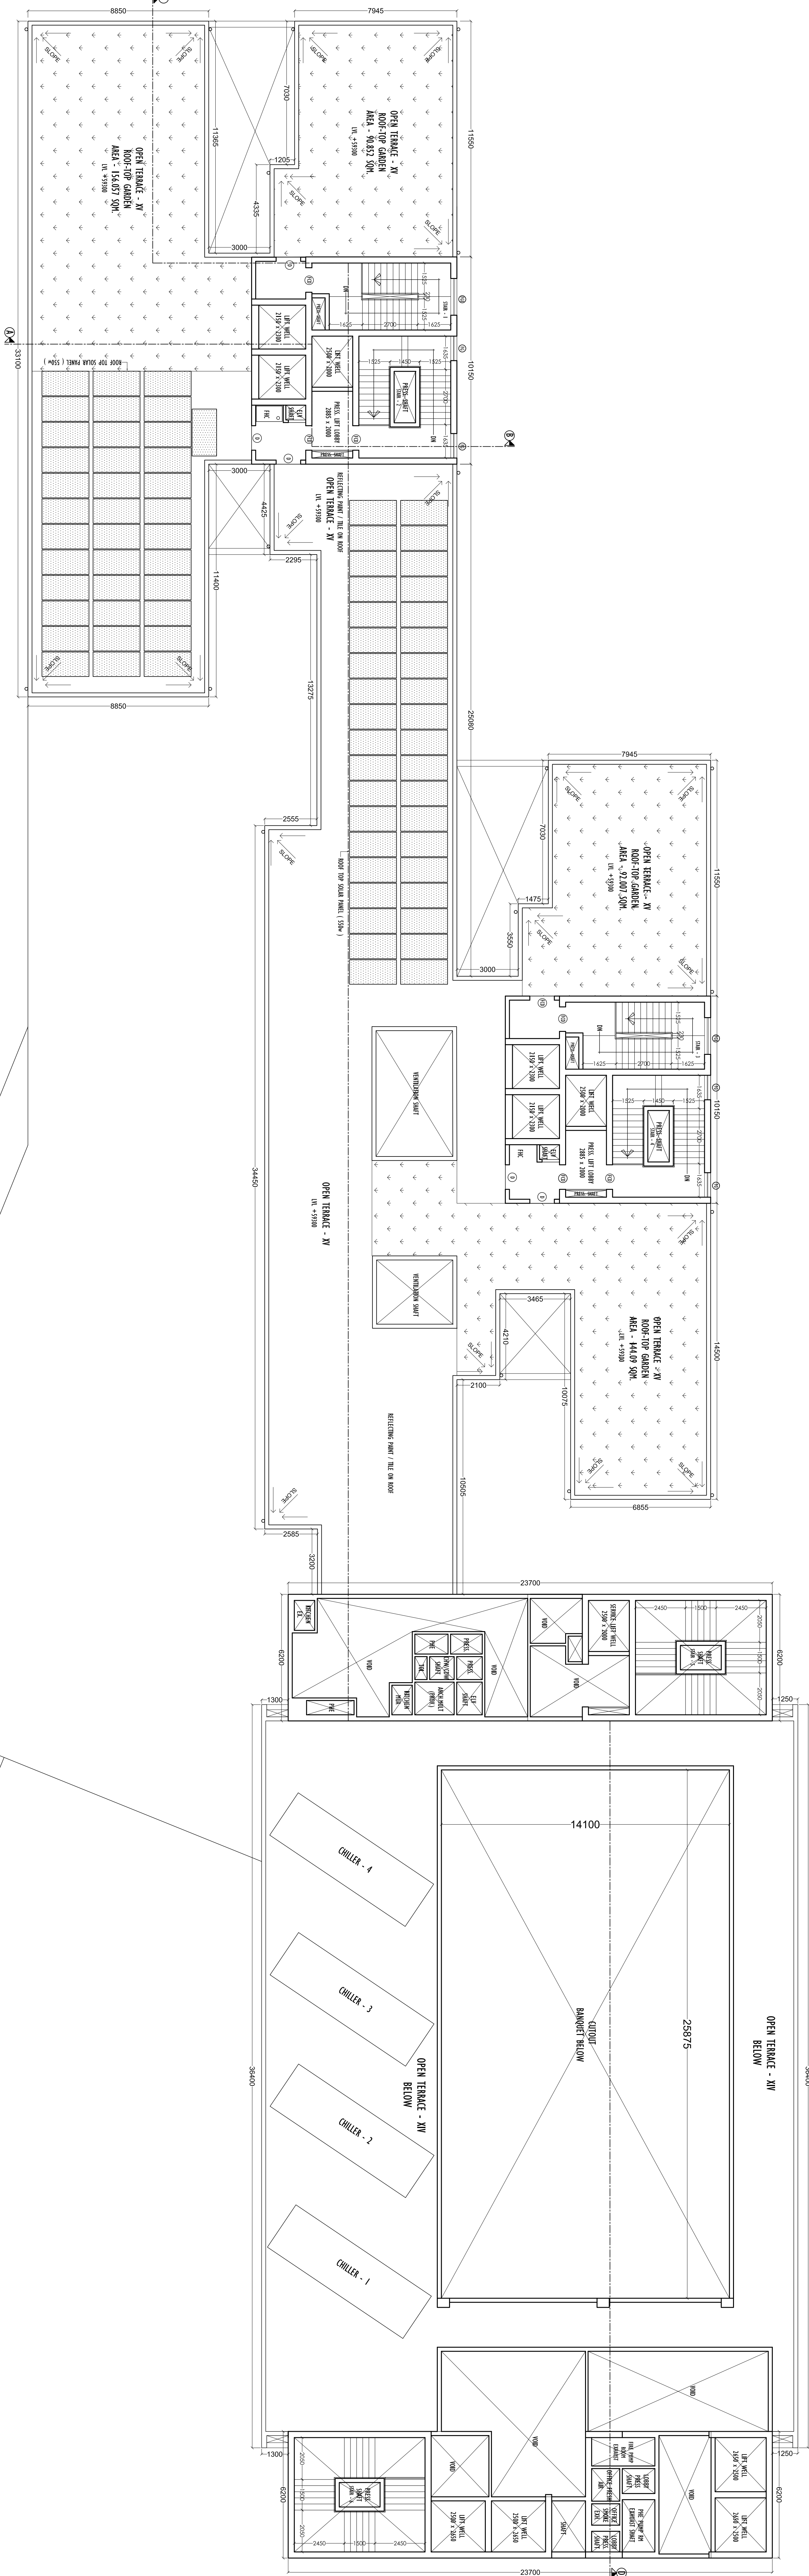

ROOF-TOP GARDEN AREA AT 5TH FLOOR = 147.121 SQ.M.
 ROOF-TOP GARDEN AREA AT 6TH FLOOR = 303.160 SQ.M.
 ROOF-TOP GARDEN AREA AT ROOF = 453.008 SQ.M.
 TOTAL ROOF TOP GARDEN = 933.289 SQ.M.
 25.02% OF TOTAL ROOF AREA I.E. 3,729.734 SQ.M.)

ALL DIMENSIONS ARE IN MILLIMETERS UNLESS OTHERWISE STATED.

ALL EXTERNAL WALLS ARE 250/250/200 HK & 150 HK.

R.C.C. ALL INTERNAL WALLS ARE 150/250/100/75 HK.

THE DEPTH OF SLUGS/IR SHALL NEVER EXCEED THE DEPTH OF FOUNDATION.

DOOR: 250/250/200 IN. DOOR: 116 & BRICK WORK 125/100/75 IN. MORTAR 1:4.

ALL R.C.C. WORKS BE THE GRADE OF CONCRETE TO BE SPECIFIED BY THE STRUCTURAL ENGINEER.

ALL SORTS OF PRECAUTIONARY MEASURE WILL BE TAKEN AT THE SITE OF CONSTRUCTION.

OTHERS ITEM ARE AS PER IS SPECIFICATION.

SL. NO.	NAME	DATE OF	STATION
1	1001	15/04/2020	2250 - 1050
2	1002	15/04/2020	2250 - 1050
3	1003	15/04/2020	2250 - 1050
50	1050	15/04/2020	2250 - 1050

It is certified that the comprehensive Geo-technical Report on soil investigation has been prepared by me or design and calculation of the foundation for which foundation of the structure will be constructed shall also check the signature of the soil after excavation or also so that foundation is extended up to appropriate depth had not been proposed in the Geo-technical Report.

Certified that the structural drawing and design of both the foundation and superstructure of the building *Palatino*, has been made considering the safety of all possible loads, seismic load and the moments generated by the proposed structure as per the Bureau of Indian Standard and National Building Code of India. The drawings are made in duplicate and both provisions shall be adhered to during the construction.

have been prepared by me complying with the New Town Kolkata Building Rules, 2007 (as amended) and the New Town Kolkata Building Bye-Laws, 2007 (as amended) and the Fire Protection Act for the prevailing Kolkata Building Code. I shall be held responsible if any false information is furnished by me or my addition of promoters of these rules or the Economic Information is furnished by me or my addition of promoters of these rules or the documents submitted to the Shopping Authority for clearing sanction.

MERCANTILE (RETAIL) - ASSEMBLY BUILDING
(2B-G+14 STORED, 59.30 M. HEIGHT)
AT PREMISES NUMBER 05-0097 ,
PLOT NUMBER BG - 6 OF NEWTOWN ,
UNDER NEWTOWN POLICE STATION,
NEWTOWN ACTION AREA 1 (SUB CBD) ,
WEST BENGAL PIN - 700156.

DISCIPLINE:		ARCHITECTURAL	
DRAWING TITLE:		ROOF PLAN	
DRAWN BY: M.MORRISCHER	DEALT BY: S.CHAKRABARTI	APPROVED BY: S.K.BASU	SHEET NO.: 19 OF 23
PROJECT NAME: SSB/RRI/MARS/ANC/9		DATE: 04.04.2024	
ELEVATION & SCALE: A0 : 8 : 1/100			