



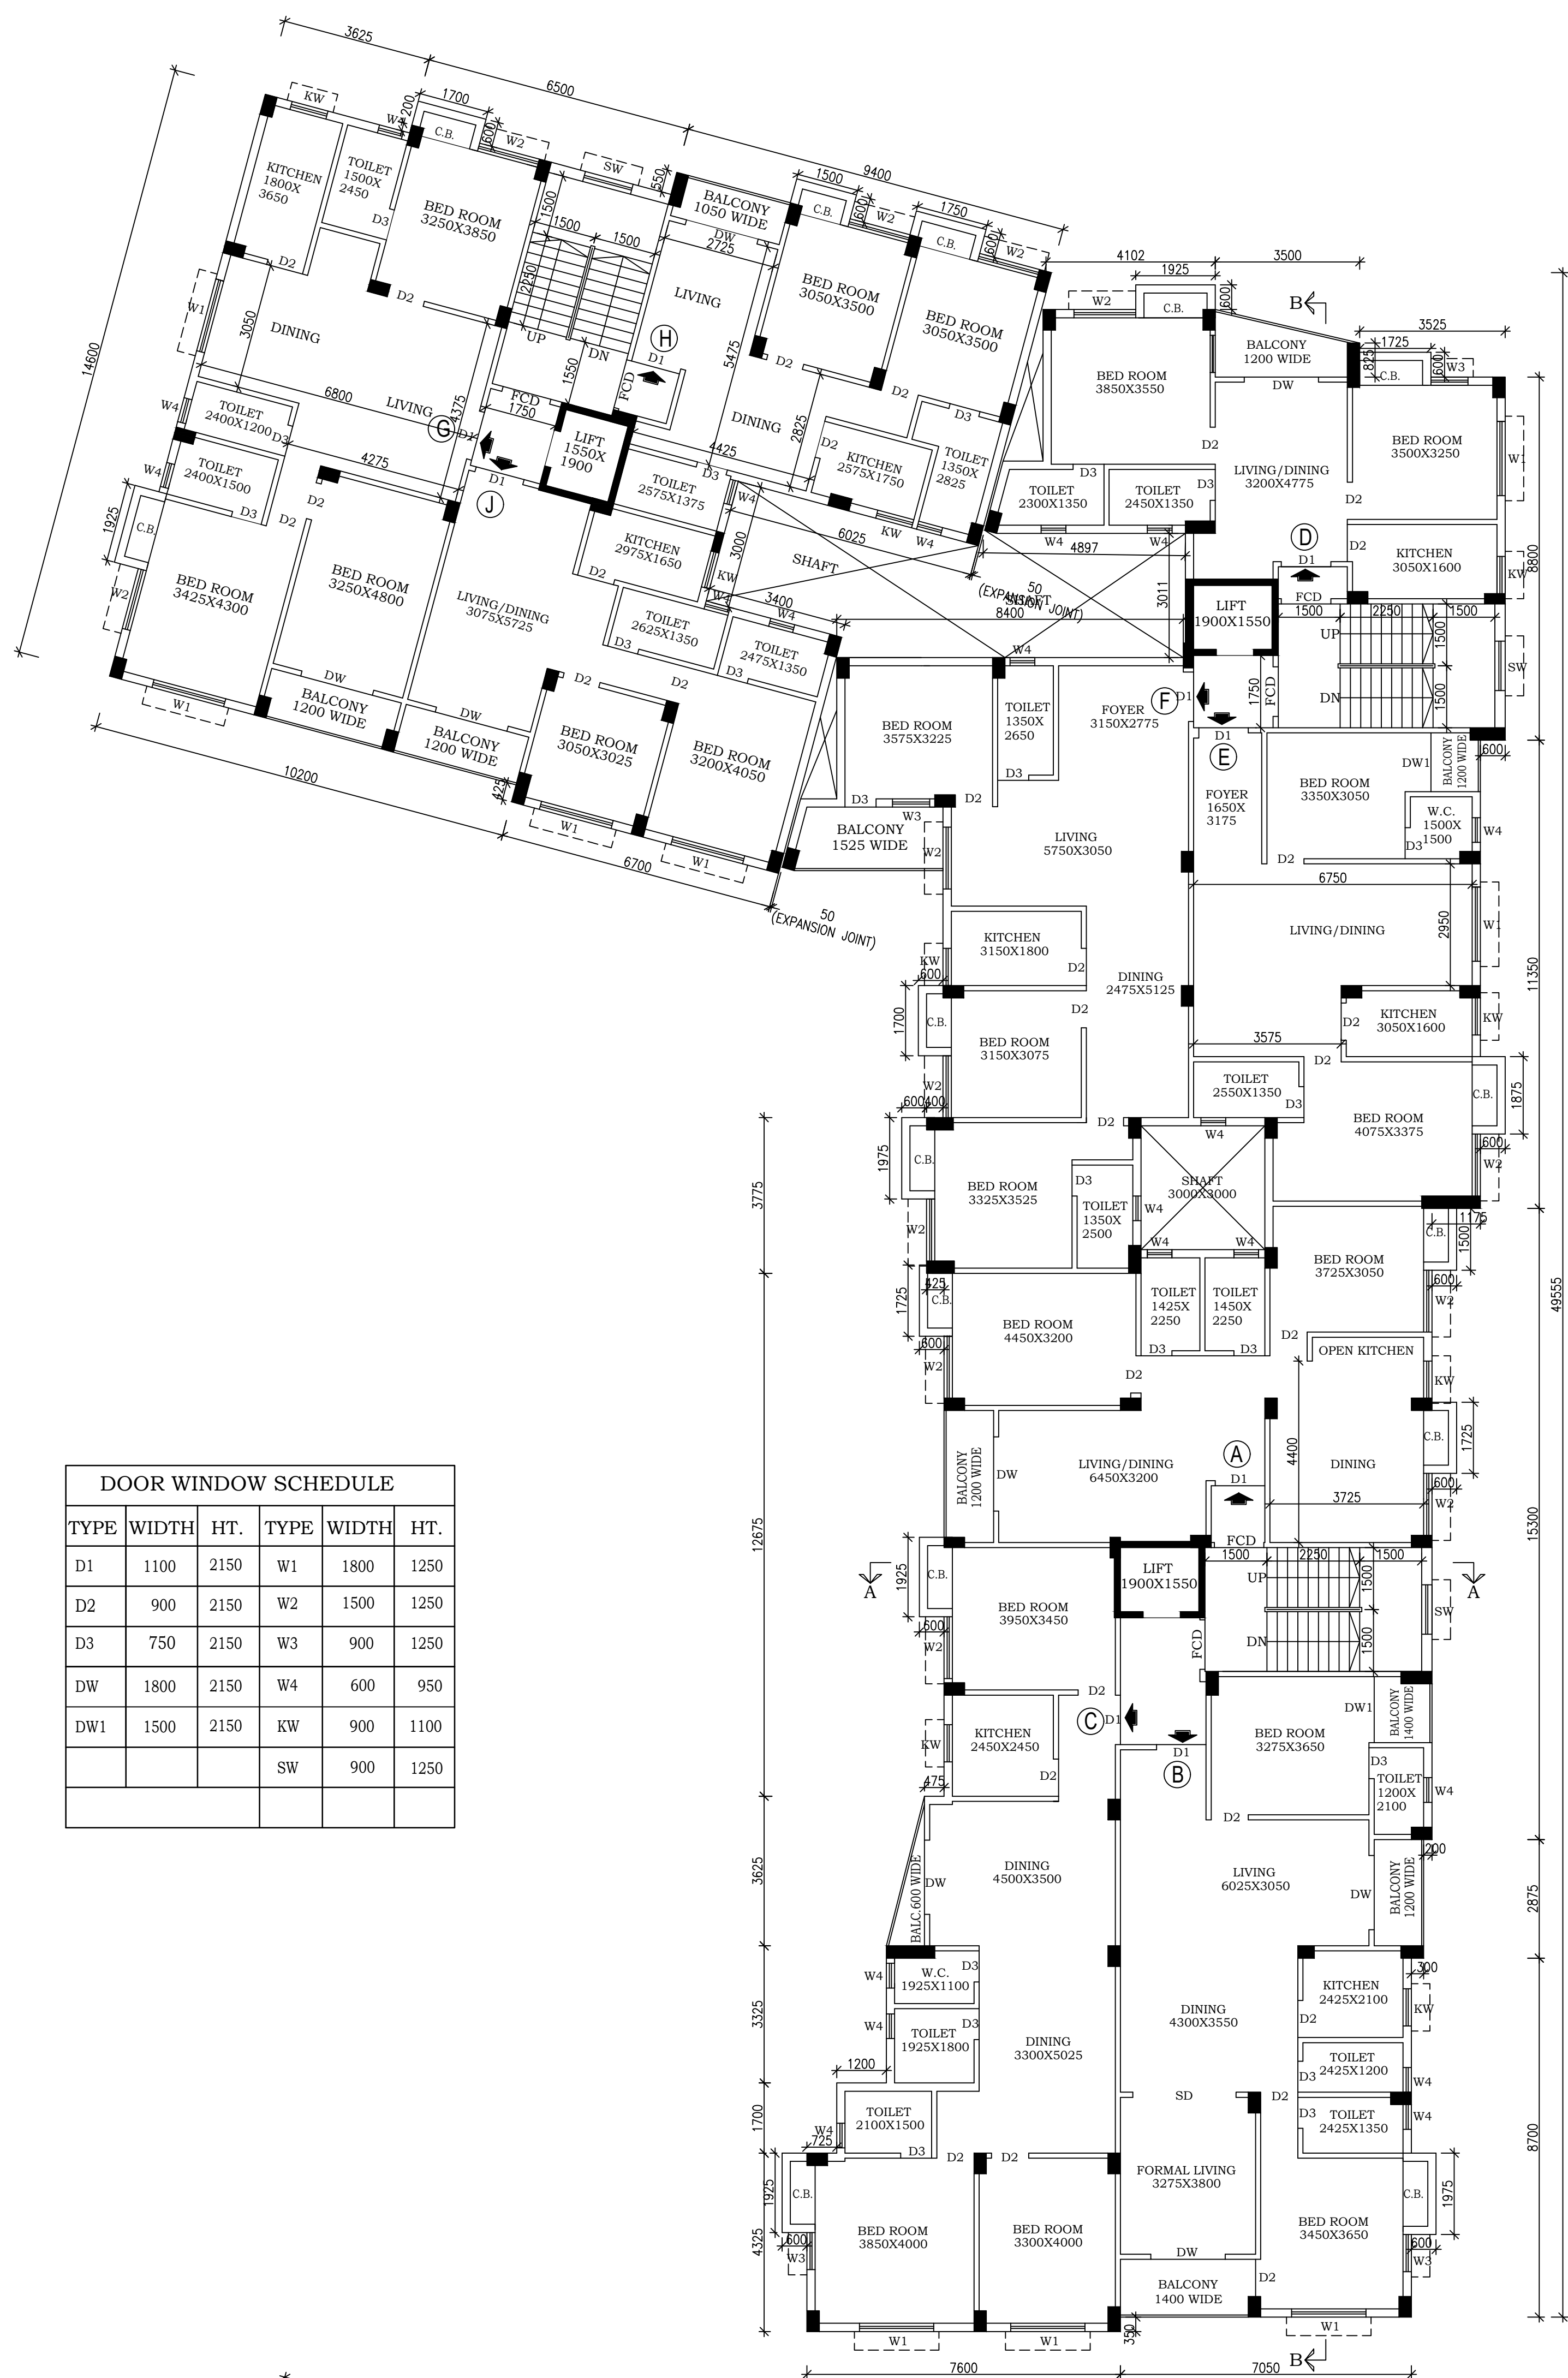


DOOR WINDOW SCHEDULE					
TYPE	WIDTH	HT.	TYPE	WIDTH	HT.
D1	1100	2150	W1	1800	1250
D2	900	2150	W2	1500	1250
D3	750	2150	W3	900	1250
DW	1800	2150	W4	600	950
DW1	1500	2150	KW	900	1100
			SW	900	1250


1ST FLOOR PLAN
SCALE=1:100

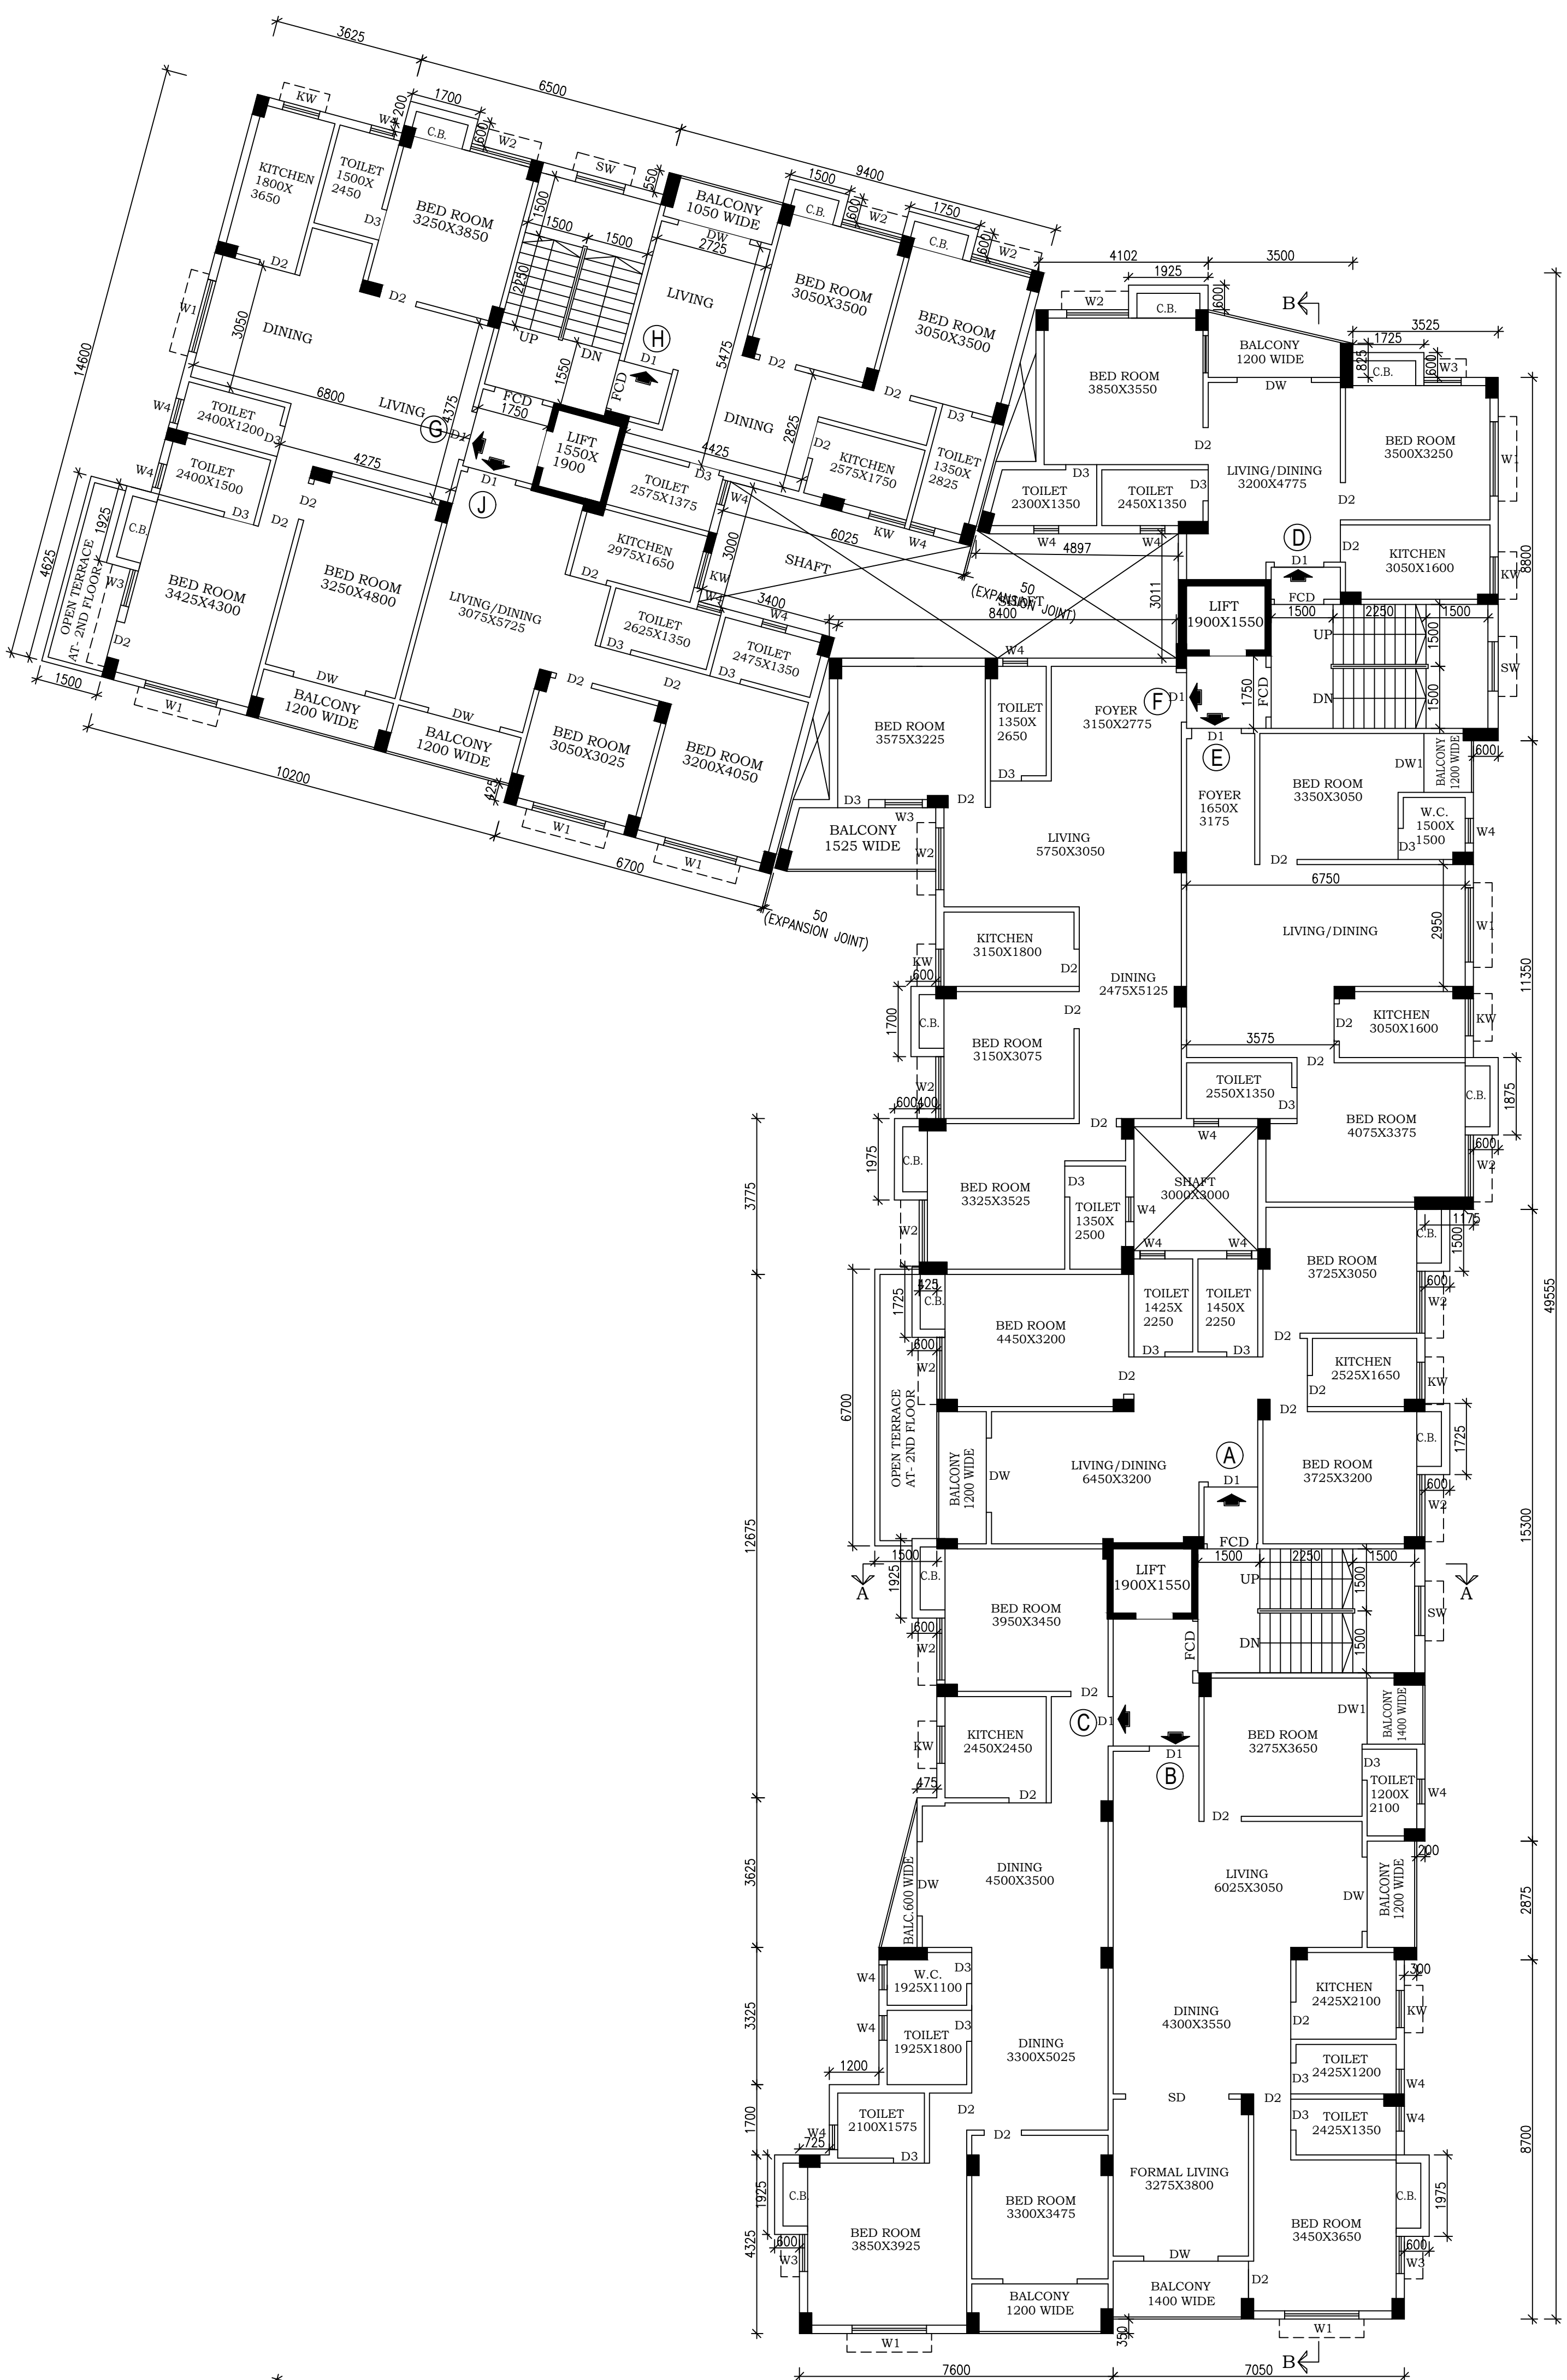

2ND FLOOR PLAN
SCALE=1:100

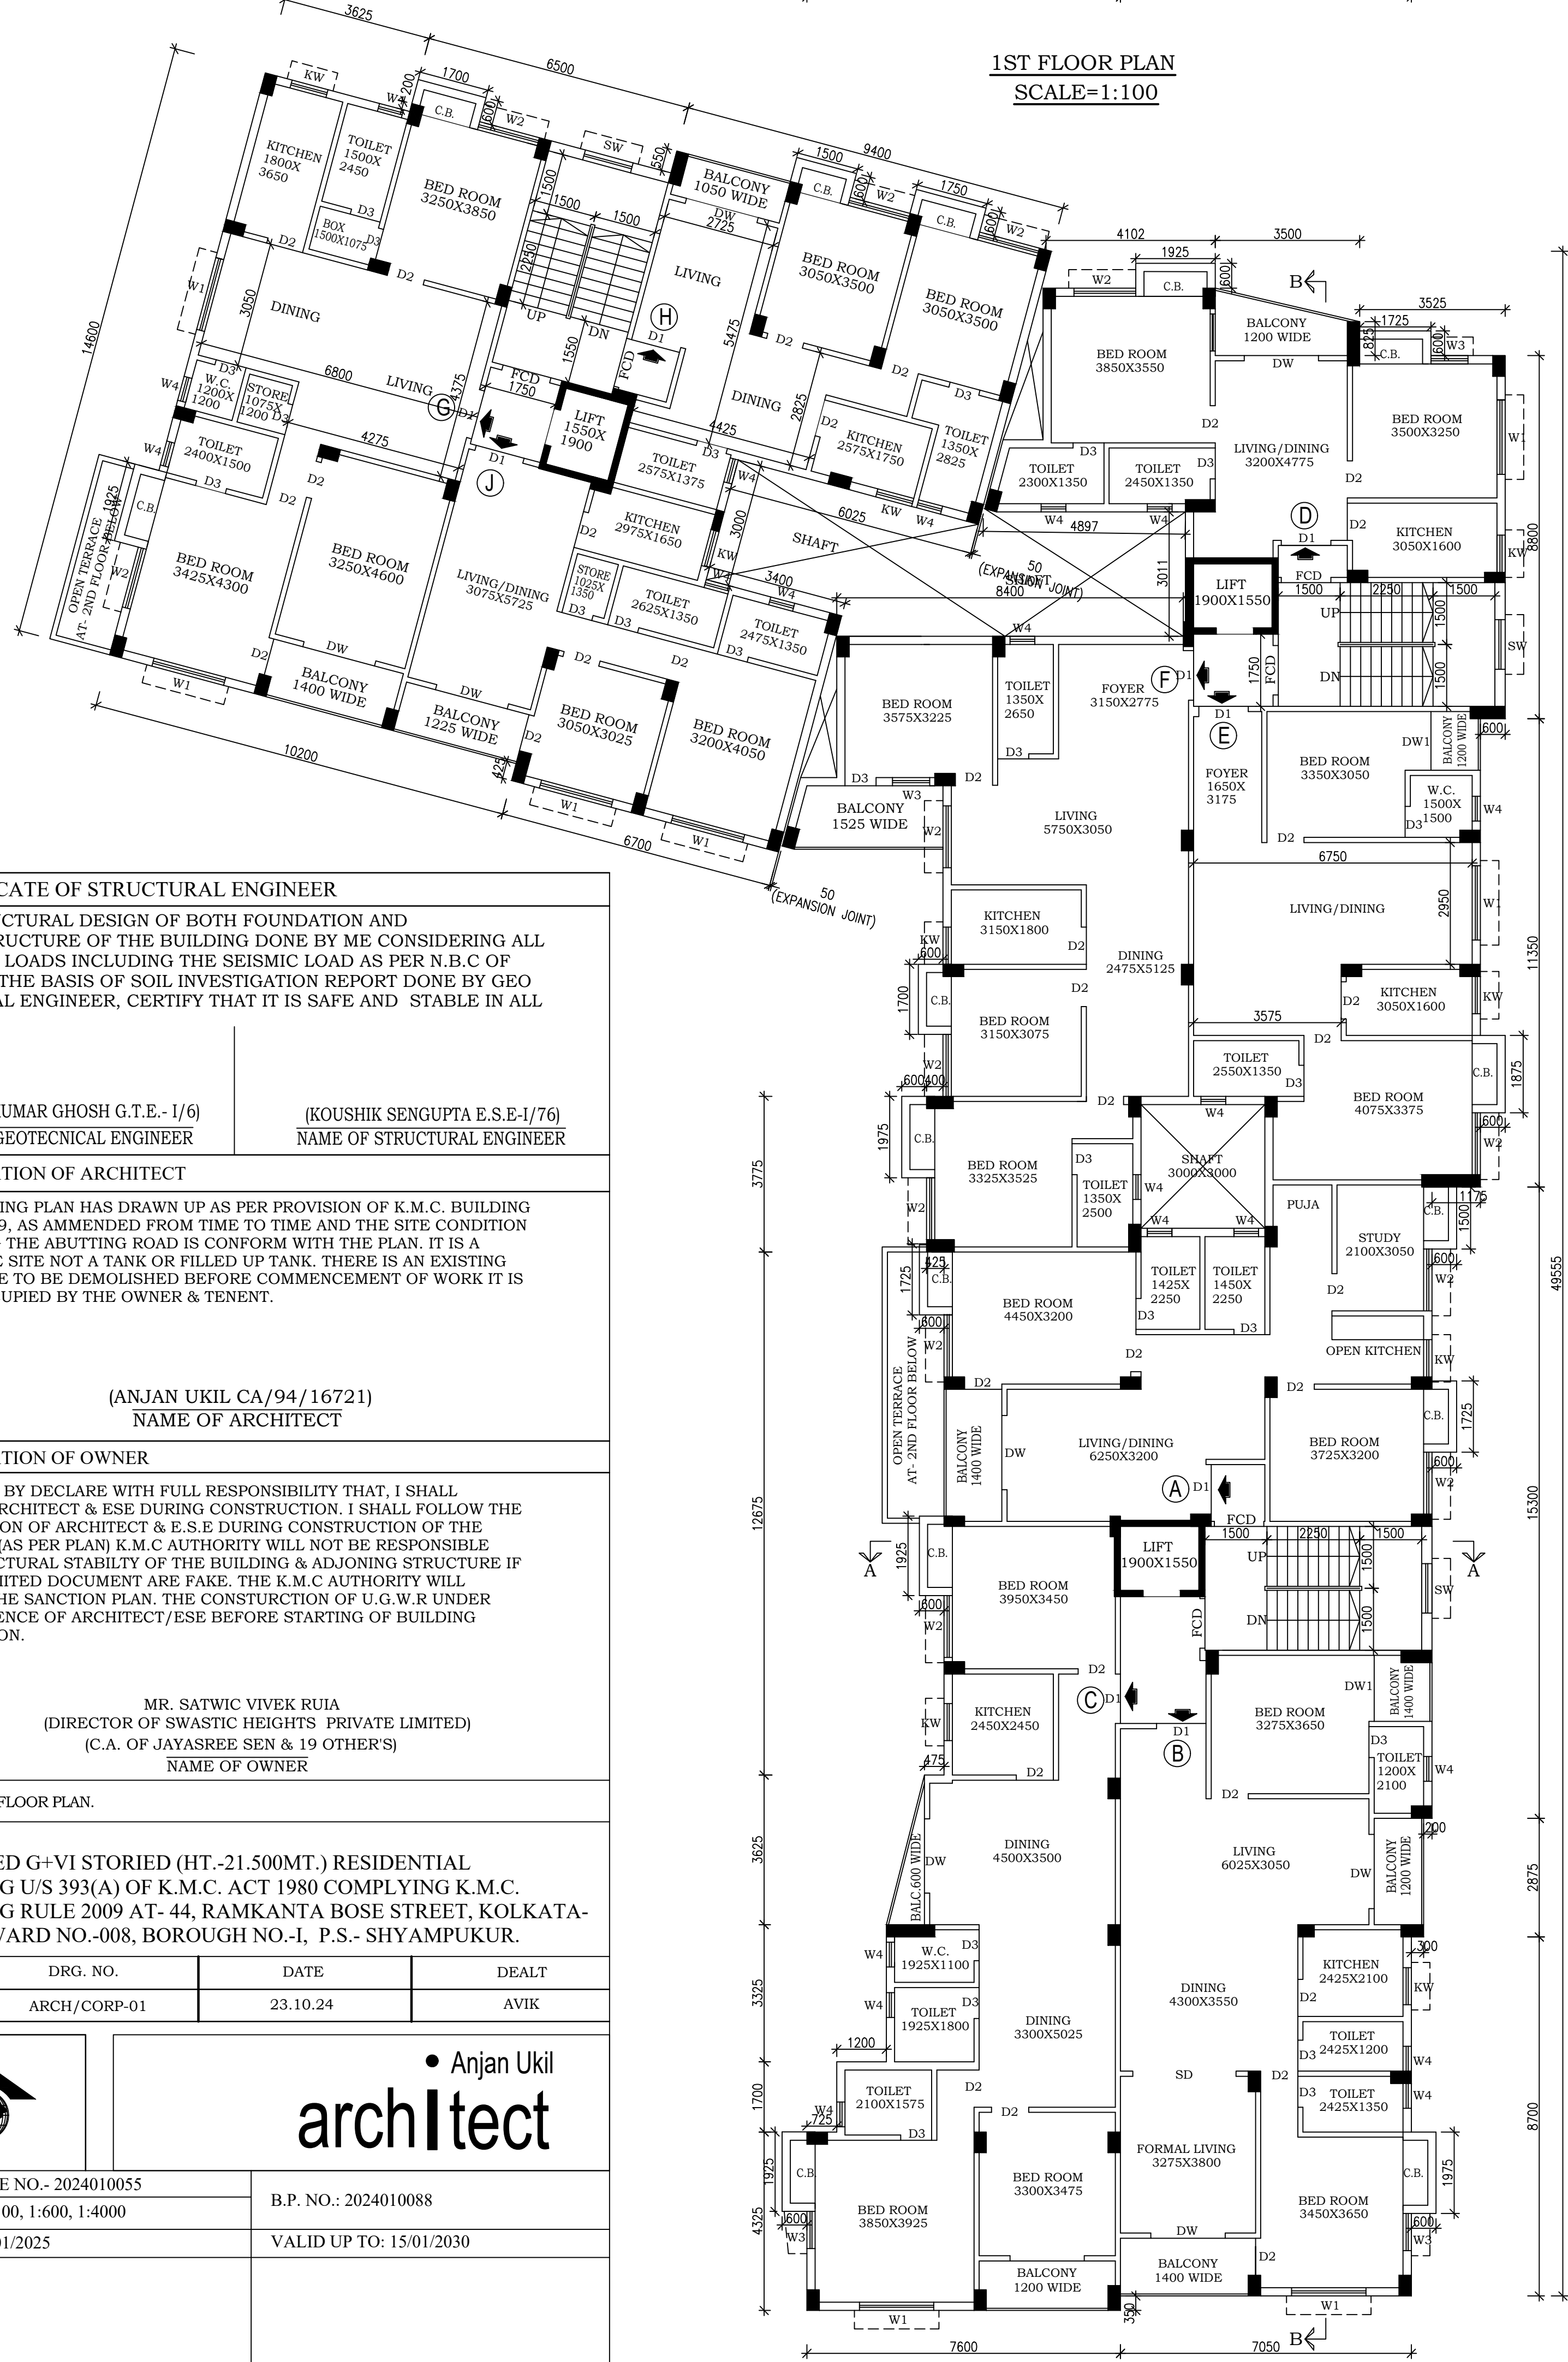

3RD FLOOR PLAN
SCALE=1:100

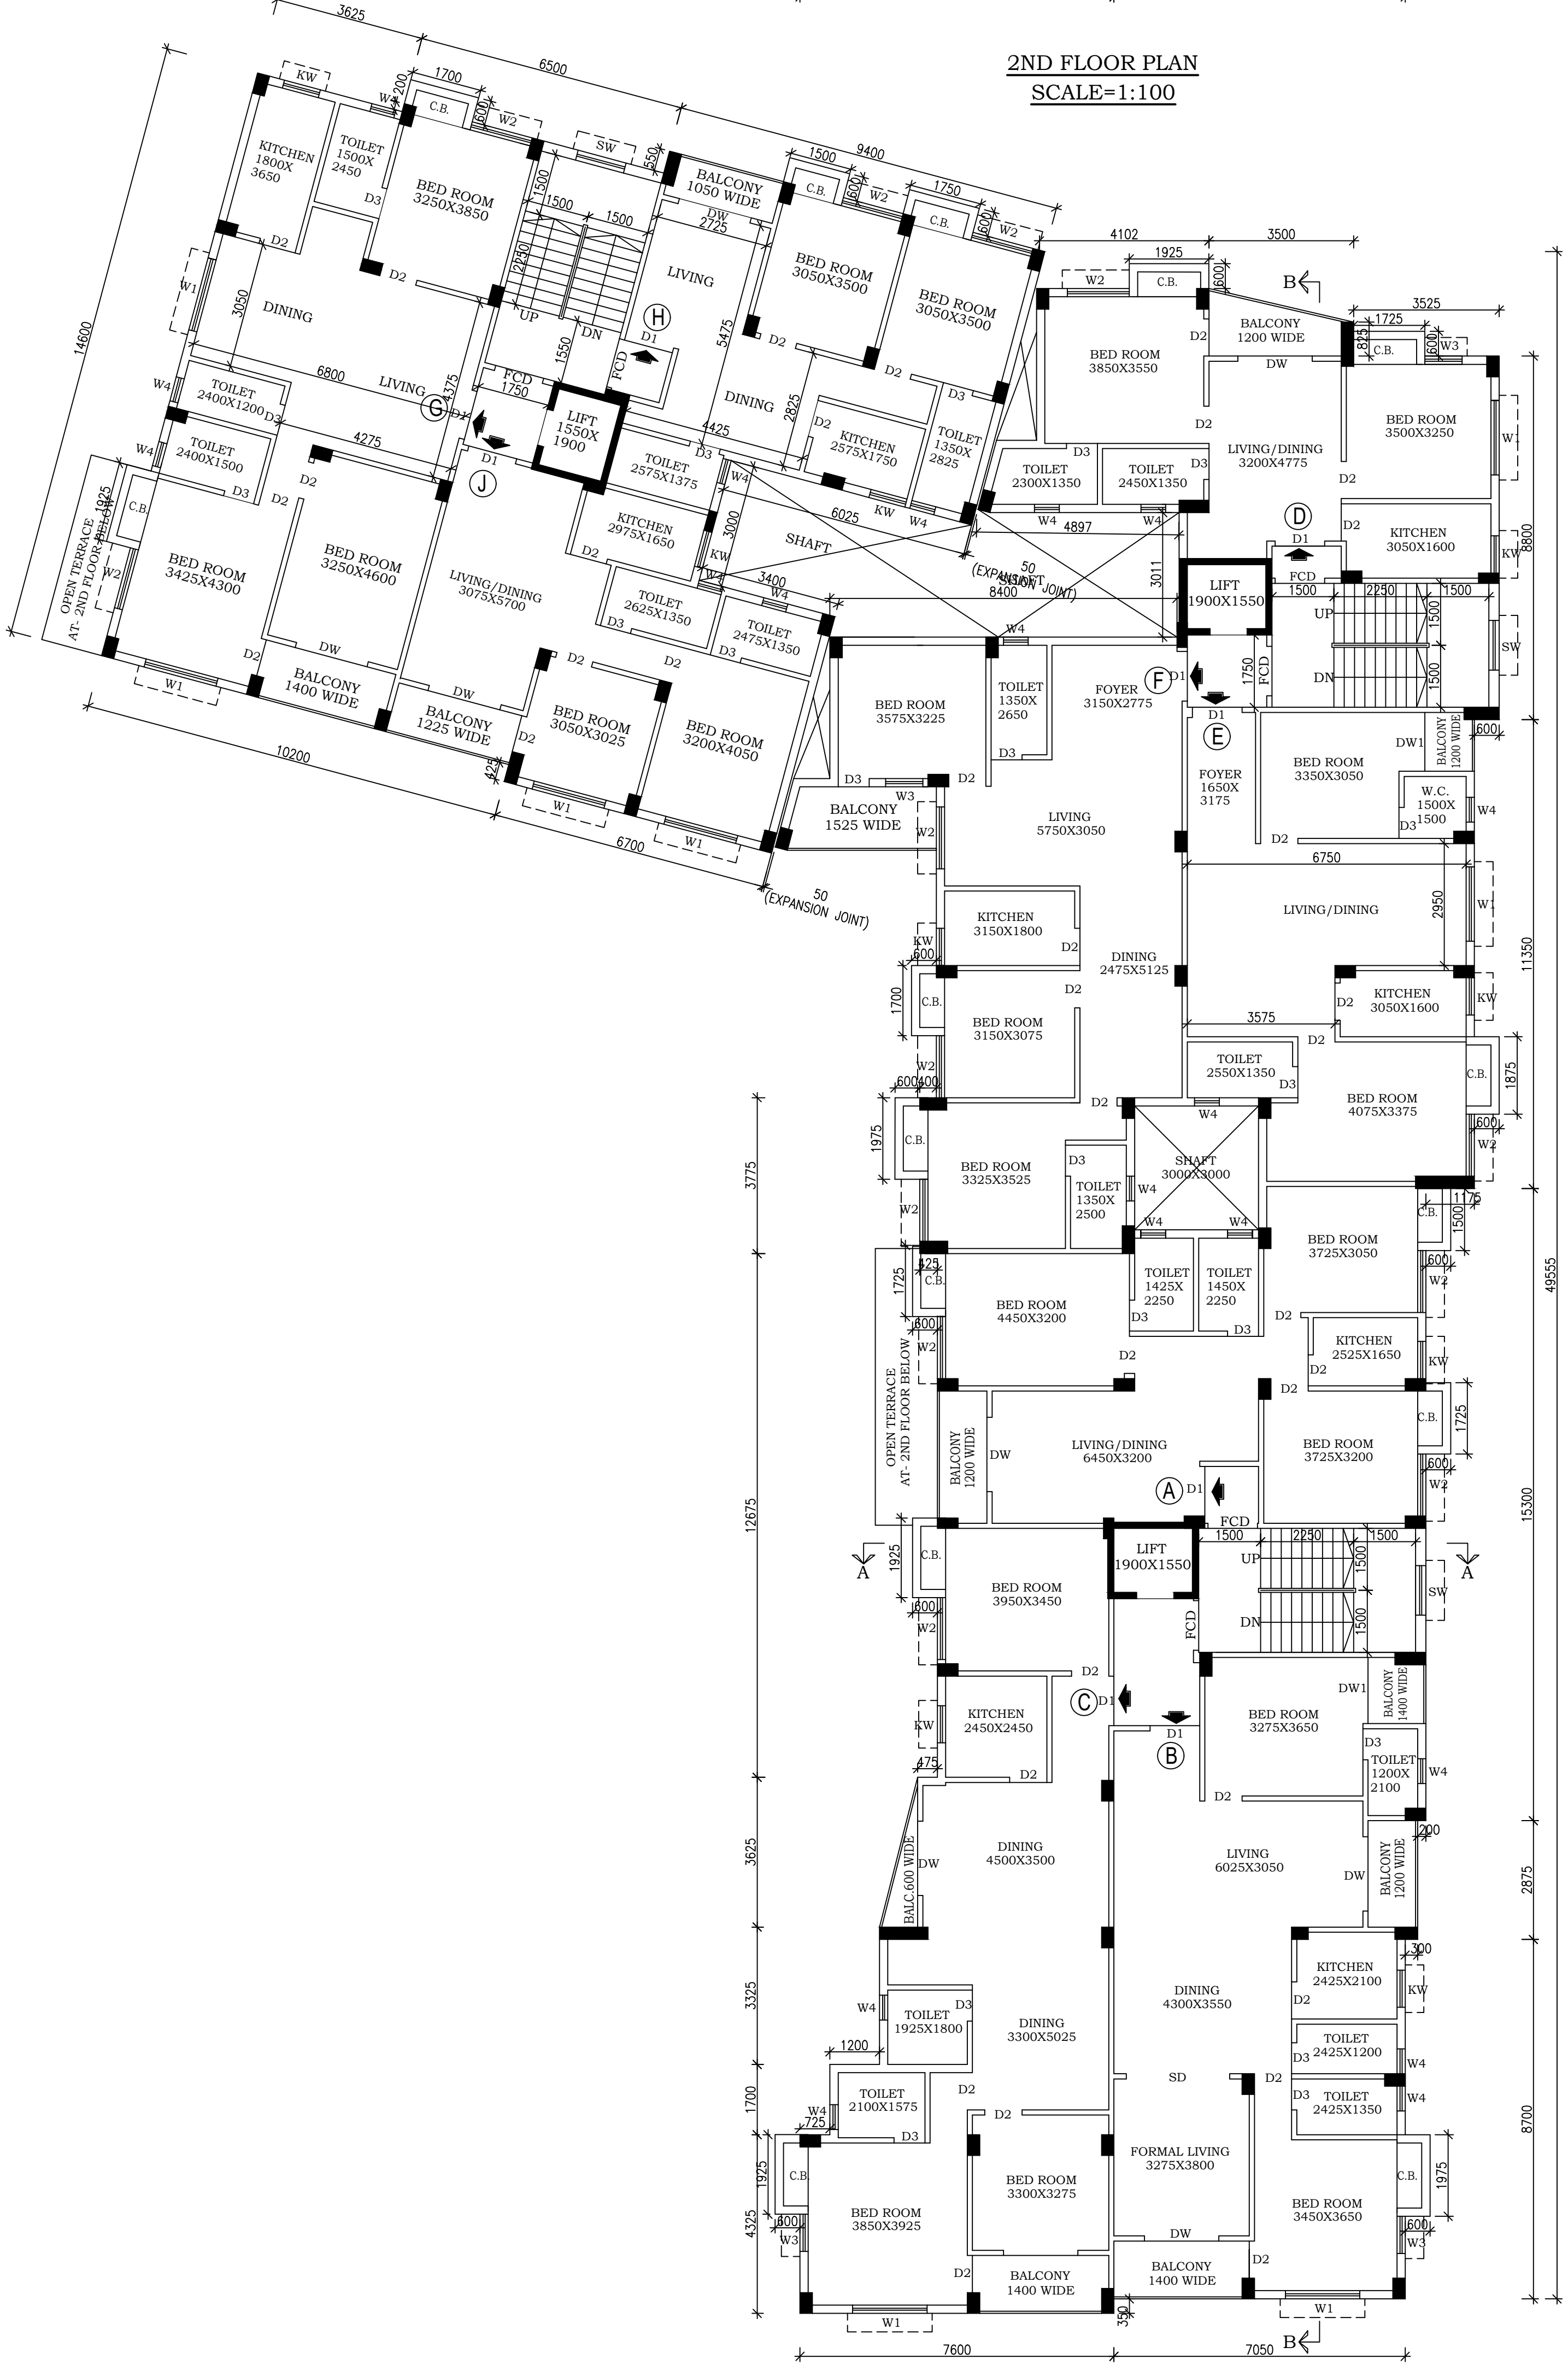

4TH FLOOR PLAN
SCALE=1:100

CERTIFICATE OF STRUCTURAL ENGINEER

THE STRUCTURAL DESIGN OF BOTH FOUNDATION AND SUPERSTRUCTURE OF THE BUILDING DONE BY ME CONSIDERING ALL POSSIBLE LOADS INCLUDING THE SEISMIC LOAD AS PER I.B.C OF INDIA ON THE BASIS OF SOIL INVESTIGATION REPORT DONE BY GEO TECHNICAL ENGINEER, CERTIFY THAT IT IS SAFE AND STABLE IN ALL RESPECT.

(PRASANTA KUMAR GHOSH G.T.E.- 1/6)

(KOUSHIK SENGUPTA E.S.E-1/76)

NAME OF GEOTECHNICAL ENGINEER

NAME OF STRUCTURAL ENGINEER

DECLARATION OF ARCHITECT

THE BUILDING PLAN HAS DRAWN UP AS PER PROVISION OF K.M.C. BUILDING RULES 2009, AS AMENDED FROM TIME TO TIME AND THE SITE CONDITION INCLUDING THE ABUTTING ROAD IS CONFORM WITH THE PLAN. IT IS A BUILDABLE SITE NOT A TANK OR FILLED UP TANK. THERE IS AN EXISTING STRUCTURE TO BE DEMOLISHED BEFORE COMMENCEMENT OF WORK IT IS FULLY OCCUPIED BY THE OWNER & TENENT.

(ANJAN UKIL CA/94/16721)

NAME OF ARCHITECT

DECLARATION OF OWNER

I DO HEREBY DECLARE WITH FULL RESPONSIBILITY THAT, I SHALL ENGAGE ARCHITECT & ESE DURING CONSTRUCTION. I SHALL FOLLOW THE INSTRUCTION OF ARCHITECT & E.S.E DURING CONSTRUCTION OF THE BUILDING (AS PER PLAN K.M.C. AUTHORITY WILL NOT BE RESPONSIBLE FOR STRUCTURAL STABILITY OF THE BUILDING & ADJOINING STRUCTURE IF ANY SUBMITTED DOCUMENT ARE FAKE. THE K.M.C AUTHORITY WILL REVOKE THE SANCTION PLAN. THE CONSTRUCTION OF U.G.W.R UNDER THE GUIDENCE OF ARCHITECT/ESE BEFORE STARTING OF BUILDING FOUNDATION.

MR. SATWIK VIVEK RUIA
(DIRECTOR OF SWASTIC HEIGHTS PRIVATE LIMITED)
(C.A. OF JAYASREE SEN & 19 OTHERS)

NAME OF OWNER

1ST TO 4TH FLOOR PLAN.

PROJECT:
PROPOSED G+VI STORIED (HT.-21.500MT.) RESIDENTIAL BUILDING U/S 393(A) OF K.M.C. ACT 1980 COMPLYING K.M.C. BUILDING RULE 2009 AT- 44, RAMKANTA BOSE STREET, KOLKATA-700003, WARD NO-008, BOROUGH NO-I, P.S.- SHYAMPUR.

JOB NO.	DWG. NO.	DATE	DEALT
1300	ARCH/CORP-01	23.10.24	AVIK



Anjan Ukil
architect

PLAN CASE NO.- 202401055

B.P. NO.: 2024010088

DATE: 16/01/2025

VALID UP TO: 15/01/2030

DIGITAL SIGNATURE OF
A.E.(C)/BLDG/BR.-I.K.M.C.

DIGITAL SIGNATURE OF
E.E.(C)/BLDG/BR.-I.K.M.C.