
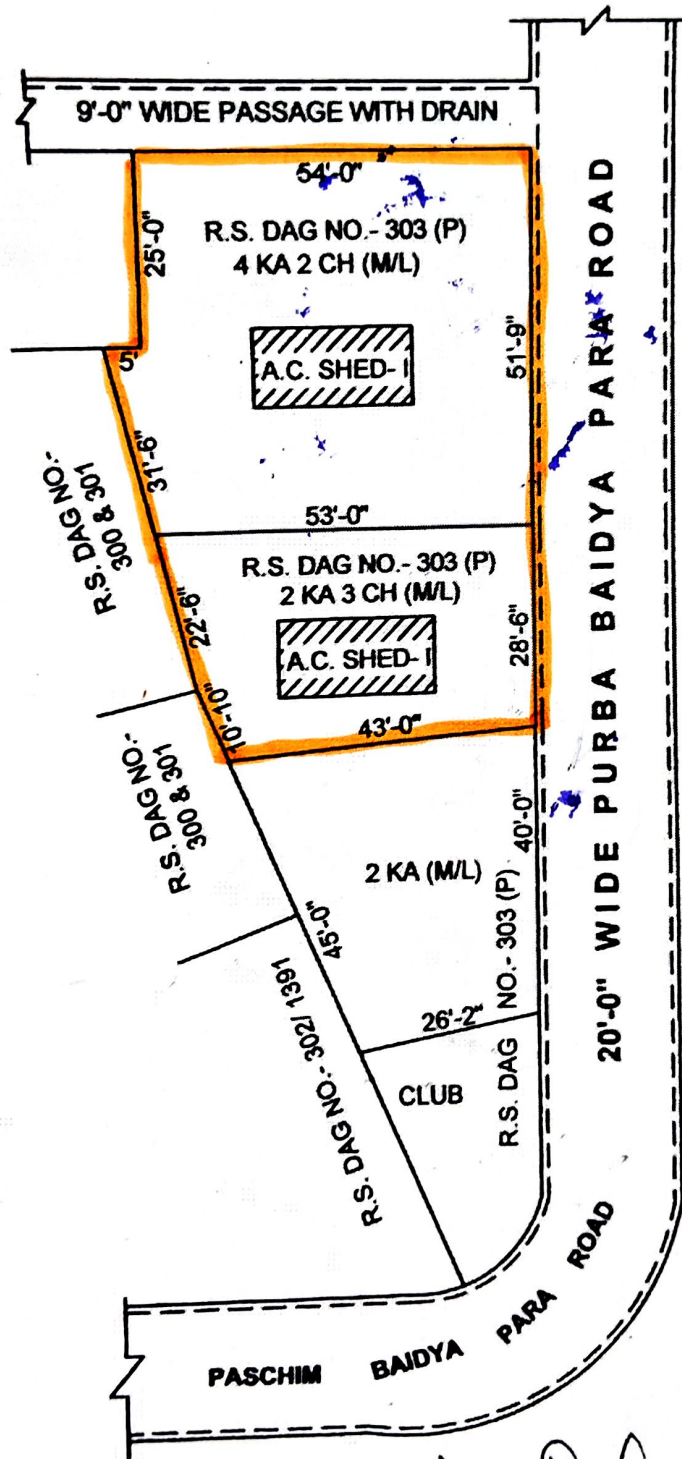


SITE PLAN AT MOUZA- SONARPUR, J.L. NO.- 39, R.S. & L.R. DAG NO.- 303 (P), R.S. KHATIAN NO.- 245, L.R. KHATIAN NO.- 6790, P.S.- SONARPUR, DIST.- SOUTH 24 PARGANAS, UNDER RAJPUR- SONARPUR MUNICIPALITY, WARD NO.- 13.

LAND AREA= 2 KA 3 CH (M/L) MARKED BY RED BORER
ASBESTOS SHED AREA= 100 S.FT. (M/L)

SCALE: 1"= 22'-0"

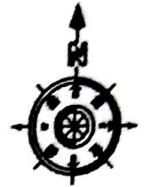

Lat : 22.440319
Long: 88.425912

Mithun Das Gupta

Debarish Das Gupta

RE-DRAWN BY:-

Dibakar Mondal
4-2-25

DIBAKAR MONDAL
SURVEYOR, BUILD. PLANNER
REGD. NO.- 1969/2021
SONARPUR, KOL- 150