
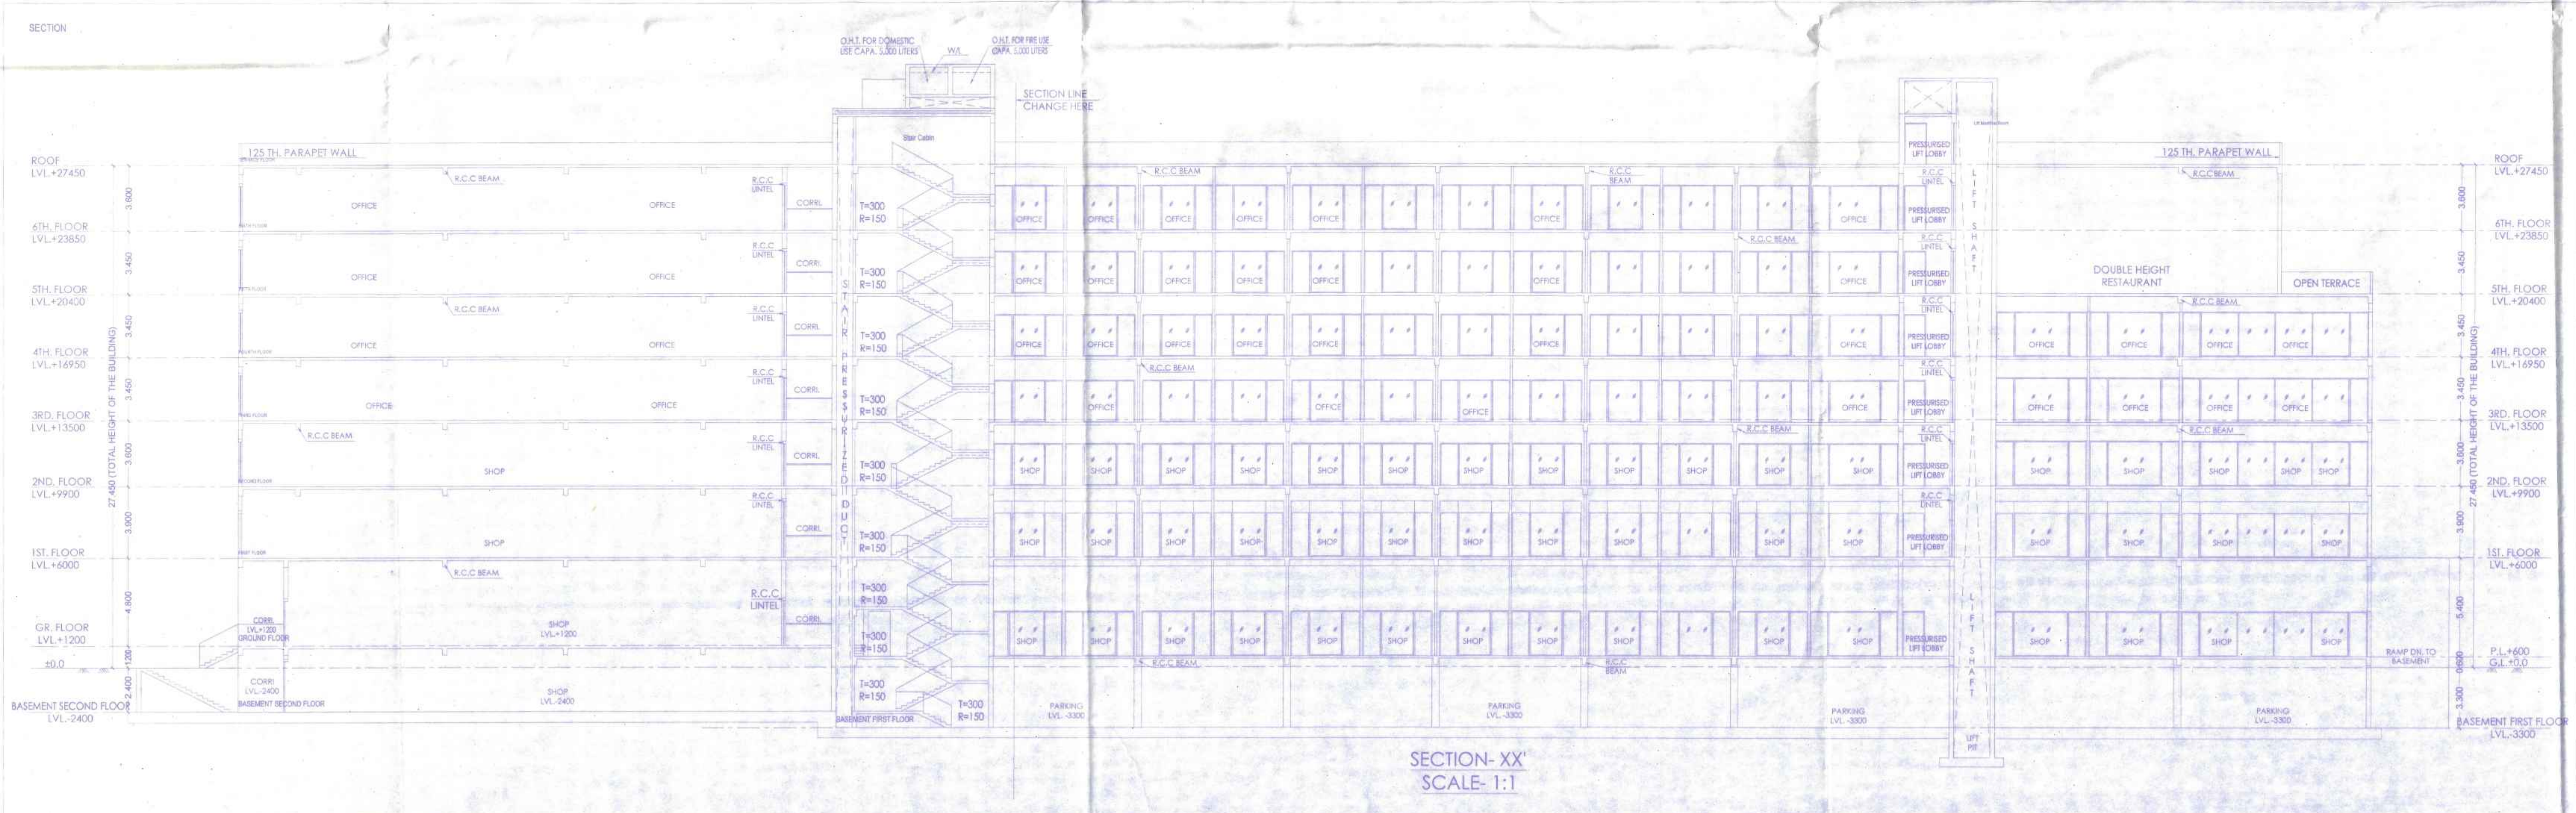
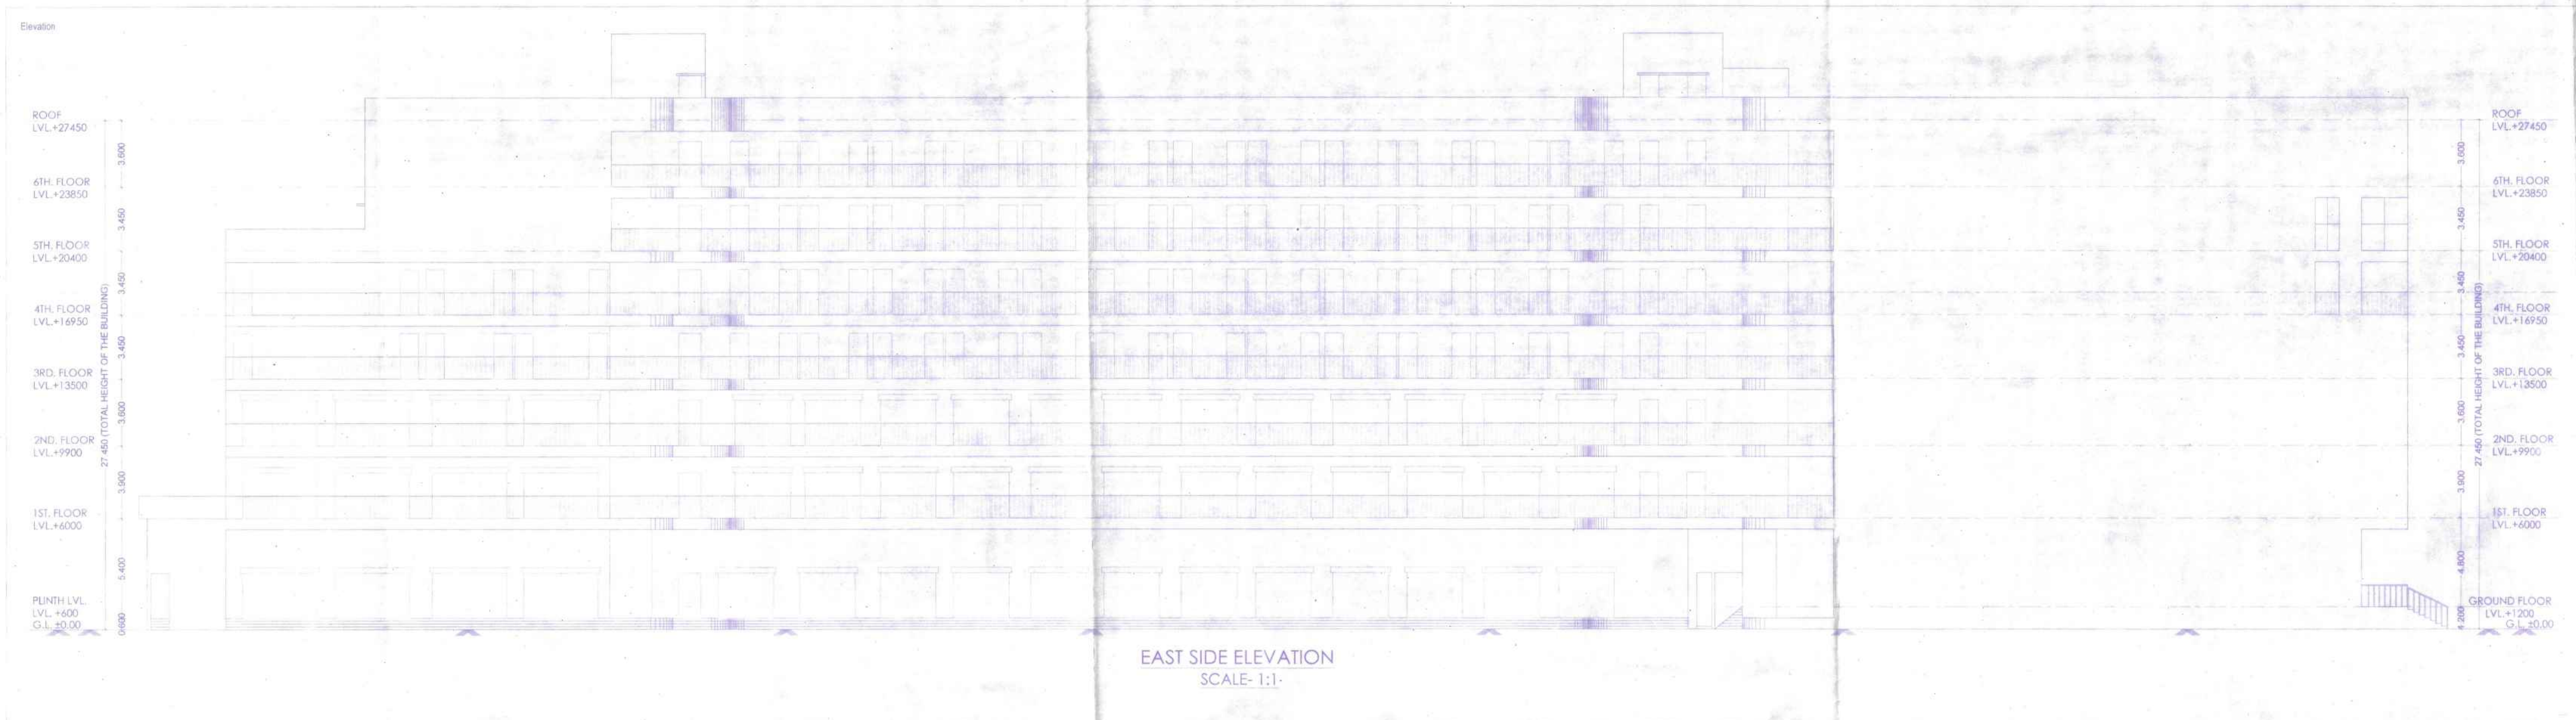


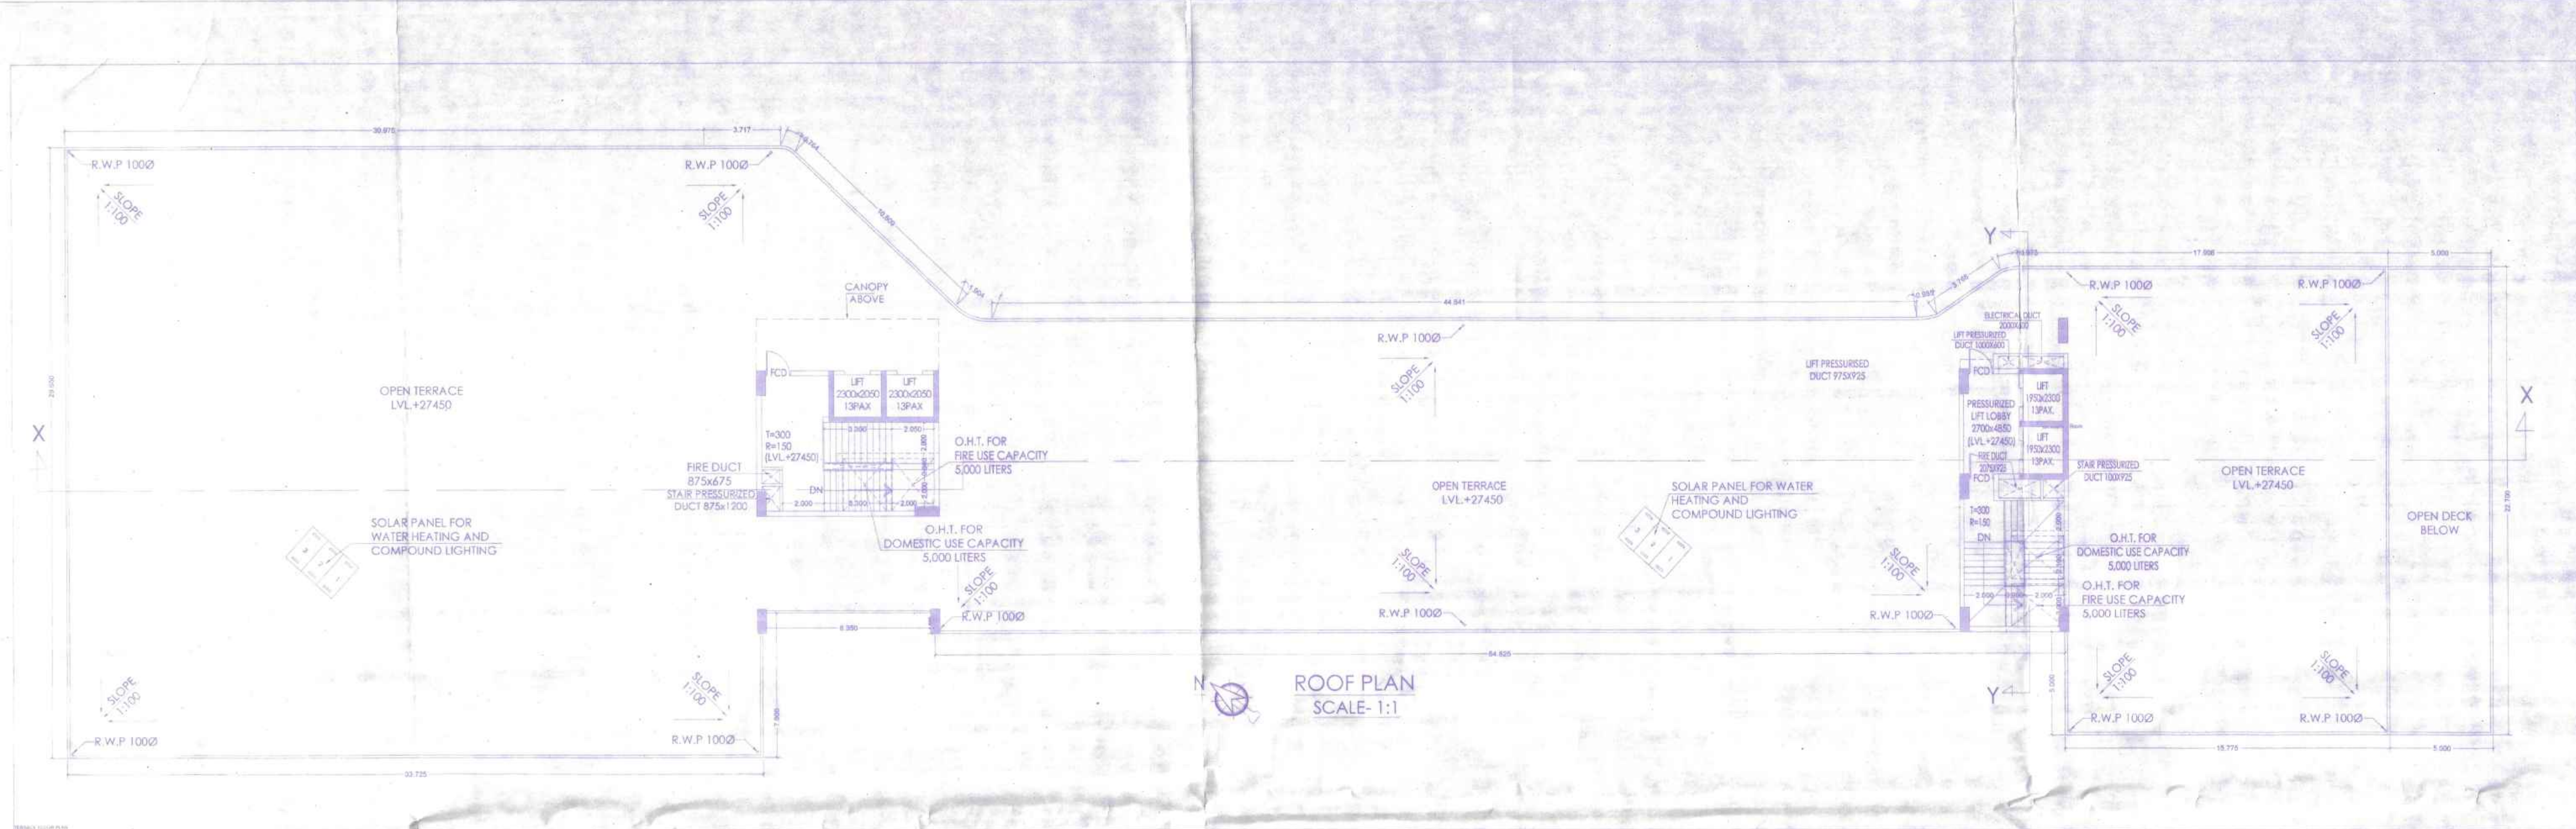

PROJECT :-
PROPOSED BASEMENT + GROUND + VI STORIED COMMERCIAL BUILDING.

NAME OF OWNERS:
UTHSHAVDHARA DEVELOPERS PRIVATE LIMITED REPRESENTED BY ITS DIRECTOR - SRI MUKESH GOYAL
S/O SRI ROSHANAL GOYAL.

LOCATION :-
UTSODHAARA TEESTA TOWNSHIP UIF PLOT NO-UIF-4/3, SILIGURI

LAND SCHEDULE :-

MOUZA	J.L. NO.	R.S. SHEET NO.	L.R. SHEET NO.	R.S. PLOT NO.	L.R. PLOT NO.
- DABGRAM	- 02	- 16	- 191,192 & 193	- 49(P), 50(P) & 137(P)	- 35(P), 23(P), 38(P), 71(P), 77(P) & 78(P)
R.S. KHATIAN NO.	- 1831	L.R. KHATIAN NO.	- 6, 7 & 420	BLOCK	- RAJGANJ
P.O.	- SATELLITE TOWNSHIP	P.S.	- NEW JALPAIGURI	DIST.	- JALPAIGURI

SCHEDULE OF DOORS

TYPE	INTEL	SIZE
FCD	2450	1200 X 2450
D	2450	2300 X 2450
D1	2450	1000 X 2450
D2	2450	900 X 2450
R.S.1	2450	3000 X 2450
R.S.2	2450	4000 X 2450

SCHEDULE OF WINDOWS

TYPE	INTEL	SIZE
W	2450	2800 X 2150
W1	2450	2000 X 1500
W2	2450	3000 X 2450
V	-	1350 X 1000
V2	-	1000 X 1000
F.G.	2450	4000 X 2450

NOTE :-
1. ALL DIMENSIONS ARE IN MM UNLESS OTHERWISE STATED.
2. ALL EXTERNAL WALL ARE 200MM. THICK AND INTERNAL WALL ARE 125MM. THICK UNLESS OTHER WISE NOTED.

DECLARATION OF OWNER:-
I DO HEREBY DECLARE THAT THE BUILDING PROPOSED FOR CONSTRUCTION SHALL BE SUPERVISED BY THE B.A./L.B.S. SIGNING THE BUILDING PLAN APPLICATION OR IN HIS ABSENCE BY ANY OTHER B.A./L.B.S. OF THE APPROPRIATE CATEGORY AND AS APPROVED BY THE AUTHORITY.

SIGNATURE OF OWNER

DECLARATION OF STRUCTURAL ENGINEER
THE STRUCTURAL DESIGN AND DRAWING OF BOTH FOUNDATION AND SUPER STRUCTURE OF THE BUILDING HAS BEEN MADE BY ME CONSIDERING ALL POSSIBLE LOADS INCLUDING THE SEISMIC LOAD AS PER THE "NATIONAL BUILDING CODE" OF INDIA AND CERTIFIED THAT IT IS SAFE AND STABLE IN ALL RESPECT. MOREOVER I/WE SHALL BE HELD RESPONSIBLE FOR ANY STRUCTURE DAMAGE/FAILURE HAPPENED DURING CONSTRUCTION PERIOD AND THERE AFTER BEYOND DATE OF TAKING OCCUPANCY CERTIFICATE.

SANJIV PAREKH
M.E.(ST), M.E.(CONSTR. ENG.)
R.C.E. (P-010208-4)
RARE NO. 104(1) K.M.C.
STRUC. NO. 27 S.M.C.

SIGNATURE OF STRUCTURAL ENGINEER

DECLARATION OF ARCHITECT /L.B.S. :
CERTIFIED THAT THE PLAN HAS BEEN DESIGNED AND DRAWN UP STRICTLY ACCORDING TO THE NATIONAL BUILDING CODE (NBC) 2016 & RELEVANT AUTHORITY AND I SHALL BE RESPONSIBLE FOR THE SUPERVISION OF THE BUILDING.

RIYA BISWAS (B.Arch)
CA/2019/1219

SIGNATURE OF ARCHITECT/L.B.S.

TITLE:- ROOF PLAN, EAST SIDE ELEVATION, SECTION-XX

SCALE:- VARIES
DATE - 08.05.25
SHEET NO. :- 05/05
CKD. BY:- K. K. ROY
DRAWN BY:- MANAB

GREEN ARCHITECTURE CONSULTING ENGINEERS PVT. LTD.

F-0108, 1ST. FLOOR, CITY CENTRE, OFFICE BLOCK, UTTORAYAN, SILIGURI - 734010.

The construction of the Building shall be supervised by the
Licensed Building Surveyer / Architect signing the Plan.
application Unless otherwise approved by the Authority the
permission shall remain valid for period of ONE YEAR

Registration no. B-0015/PLNG/SJDA/2025
Permission granted / Permission granted subject to the
condition as noted in the order. Building plans also to be
approved by the Corporation/Municipality/ Gram Panchayat
before the proposed construction is undertaken

JIDE ORDER NO. 0840 / SJDA
DATE 24/06/2025
For Siliguri Jalpaiguri Development Authority
SILIGURI

[Signature]