



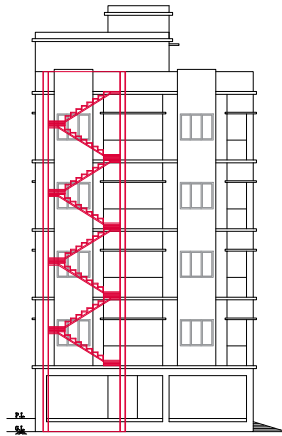


FRONT ELEVATION
SCALE - 1 : 100

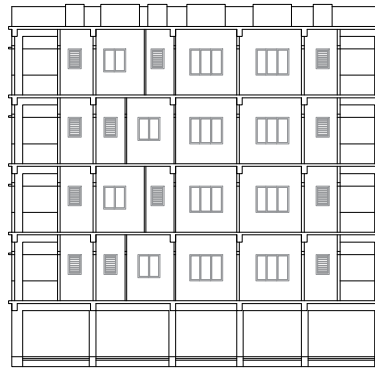

SIDE ELEVATION
SCALE - 1 : 100



SECTION A-B
SCALE - 1 : 100

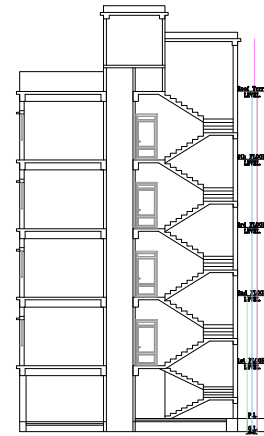

SECTION C-D
SCALE - 1 : 100



PROPOSED SITE PLAN

FIVE STORIED RESIDENTIAL BUILDING PLAN OF DWIPENDI DHAR S/O : LATE MANGAL CHANDRA DHAR AT HOLDING NO.- 131/171/A WARD NO-08 IN L.R.DAG NO.-1401/1650 , 1401 L.R.KHATIAN NO.-21022 & 28906 MOUZA-BOLPUR, J.L. NO.-99 , P.S.-Bolpur, DIST.- BIRBHUM, UNDER BOLPUR MUNICIPALITY.

AREA STATEMENT :-

1. AREA OF LAND = 3484.73 SQ.FT. = 303.86 SQ.M.
2. PROPOSED GROUND COVERED AREA = 160.13 SQ.M.
3. PROPOSED 1ST to 3RD FLOOR = 160.13 SQ.M.
4. PROPOSED STAIR ROOM COVERED AREA = 9.83 SQ.M.
5. PROPOSED LIFT M/C ROOM COVERED AREA = 1.80 SQ.M.
6. PROPOSED TOTAL COVERED AREA = 800.65 SQ.M.
7. PROPOSED TOTAL NUMBER OF PARKING = 5 Nos.


9. F.A.R. -

SPECIFICATION :-
ROOF - WIDE - WITH CENT. MORT. @ 1:3 FOR 25MM THK. WALL & 1:4 FOR 125MM THK. WALL.
PLASTER - WITH CENT. MORT. @ 1:3 FOR WALL & 1:4 FOR CEILING.
R.C. WORK - ALL R.C. WORK SHOULD BE OF GRADE 40 & 1:3 MORT.
ROOF - 45/50 MM THK. CORRUGATED GALVAZIN OVER 125MM THK. R.C. ROOF SLAB.
LIFT & STAIR CASE TO BE CONCRETE REINFORCED CONCRETE (R.C.C.) 150MM (6")
FLOOR - 125
GRADE OF FLOOR FINISH AS PER IS 456
WOOD WORK - SAL WOOD FOR FRAME & P.F. TEAK WOOD FOR SETTING

NOTES :-
1. ALL DIMENSIONS ARE IN MM UNLESS OTHERWISE MENTIONED.
2. ALL OUTER WALLS 250 MM THK UNLESS OTHERWISE SPECIFIED.
3. ALL PARTITIONED WALL 125 MM THK.


OWNER'S SIGNATURE :-

DRAWN BY :-

 


CONSULTANTS:-


SCALE	DATE	DEALT	CHECKED
AS SHOWN			

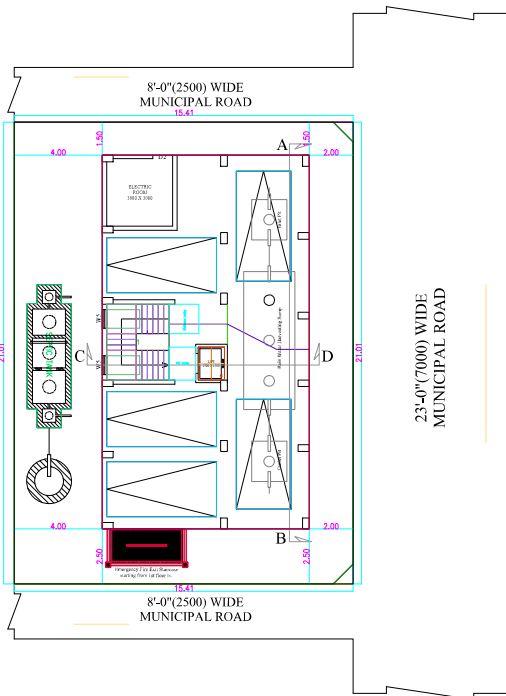


GROUND FLOOR PLAN
SCALE - 1 : 100

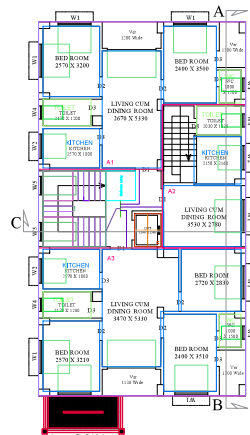

TYPICAL FLOOR PLAN (1st & 3rd)
SCALE - 1 : 100
FLOOR 01, FLOOR 02, FLOOR 03, FLOOR 04 - TYPICAL


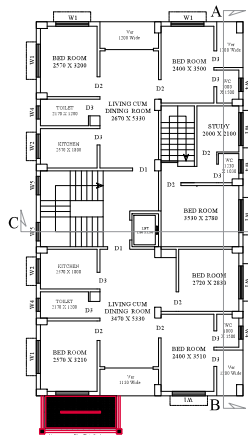


TYPICAL FLOOR PLAN (2nd to 4th)
SCALE - 1 : 100

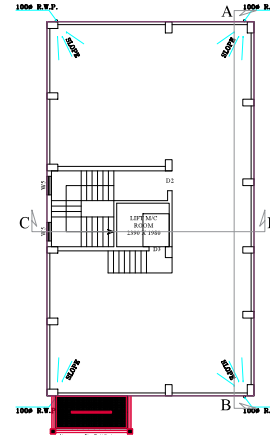


ROOF PLAN
SCALE - 1 : 100


SCHEDULE OF DOORS & WINDOWS					
NO.	HEIGHT	WIDTH	REMARKS	NO.	HEIGHT
D1	2100	1000	PANEL	W1	1200
D2	2100	900	PANEL	W2	1000
D3	2100	750	PANEL	W3	1200
				W4	600
				W5	1000

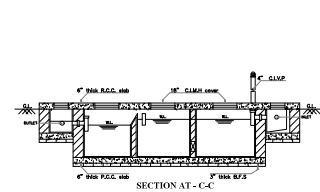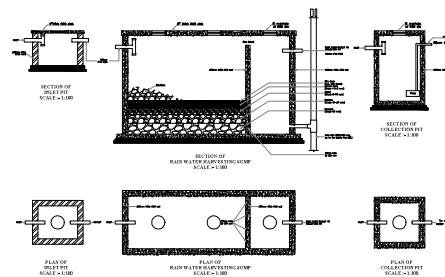


SECTION A-C
SCALE - 1 : 100

 

PLAN OF SEPTIC TANK (5 users)
SCALE : 1 : 100

 

SECTION A-D
SCALE - 1 : 100

 

PLAN OF SOAK WELL
SCALE : 1 : 100

