

PROJECT -
COMPLETED BLOCK - 1 (STRUCTURAL PART & REVISED BLOCK - 2 OF G+8 RESIDENTIAL APARTMENT OF SRI SUJIT KR. DUTTA ON PLOT NO. - 1559 (L.R.), KH. NO. - 7981, J.L. NO. - 213 OF KENDUJHI MOUZA UNDER WARD NO. - 22 OF BANKURA MUNICIPALITY, P.S. & DIST. BANKURA, WEST BENGAL.

TITLE	BLOCK -02 REVISED GROUND FLOOR PLAN, TYPICAL FLOOR PLAN, ROOF PLAN, ELEVATIONS & SECTIONS
DRG. NO.	00
SCALE	00
DATE	00
JOB NO.	
ISSUE STATUS	

- SPECIFICATION / NOTES -
1. ALL DIMENSIONS ARE IN MM. UNLESS OTHERWISE SPECIFIED.
 2. ALL EXTERNAL WALLS ARE 200 THK. A.C.C. BLOCK UNLESS OTHERWISE SPECIFIED. (250 THK. BRICK WALL WITH 1:6 CEMENT SAND MORTAR).
 3. ALL INTERNAL WALLS ARE 125 THK. BRICK WALL WITH 1:4 CEMENT SAND MORTAR.
 4. ALL PLASTER WORKS TO BE DONE WITH CEMENT SAND MORTAR.
 5. WE SHALL STRICTLY ADHERE TO ALL THE RECOMMENDATIONS GIVEN BY FIRE DEPARTMENTS (WBF&ES) & CIVIL AVIATION AUTHORITY.

CERTIFICATE OF GEO-TECHNICAL ENGINEER -
THIS IS TO CERTIFY THAT THE GEO-TECHNICAL TEST OF THE FOUNDATION SOIL OF THE PROJECT SITE HAS BEEN PERFORMED BY ME

ASIM SARKAR
BCE, ME (SOL) MGS
EMERGES GEOTECHNICAL ENGINEER,
K.M.C. NO. 12

SIGNATURE OF GEO-TECHNICAL ENGINEER

CERTIFICATE OF STRUCTURAL/CIVIL ENGINEER -
CERTIFIED THAT THE STRUCTURAL DRAWING AND DESIGN OF BOTH THE FOUNDATION AND SUPERSTRUCTURE OF THE BUILDING/BUILDINGS HAS BEEN MADE CONSIDERING THE SOIL TEST REPORTS AS PER THE RULES AND REGULATIONS MADE UNDER THE ACT AND ALSO CONSIDERING ALL POSSIBLE LOADS, SEISMIC LOAD AND THE MOMENTS GENERATED BY THE PROPOSED STRUCTURE AS PER THE BUREAU OF INDIAN STANDARD AND NATIONAL BUILDING CODE OF INDIA AND CERTIFIED THAT IT IS SAFE AND STABLE IN ALL RESPECT AND THESE PROVISIONS SHALL BE ADHERED TO DURING THE CONSTRUCTIONS.

Signature of Structural Engineer

SIGNATURE OF STRUCTURAL ENGINEER

CERTIFICATE OF ARCHITECT -
I CERTIFY THAT ALL THE ARCHITECTURAL DRAWINGS OF THE PROJECT G+8 RESIDENTIAL APARTMENT AT JAHAJ BARI, BANKURA, WEST BENGAL, BEEN PREPARED BY ME COMPLYING WITH WEST BENGAL MUNICIPAL BUILDING RULES, 2014. I ALSO CERTIFY THAT THE PLANS AND DRAWINGS PREPARED BY ME COMPLY WITH ALL PROVISIONS REGARDING THE FIRE PROTECTION AS PER THE PREVAILING NATIONAL BUILDING CODE.

SATYARSHI KAR
COUNCIL OF ARCHITECTURE
CA/2017/3649

SIGNATURE OF ARCHITECT


CERTIFICATE OF OWNER -
I SHALL BE HELD RESPONSIBLE IF ANY INCORRECT INFORMATION IS FURNISHED BY ME OR ANY VIOLATION OF PROVISIONS OF THESE RULES OR THE PREVAILING NATIONAL BUILDING CODE IS FOUND IN ANY OF THE DRAWINGS AND DOCUMENTS, SIGNED BY ME AND SUBMITTED TO THE SANCTIONING AUTHORITY FOR OBTAINING SANCTION.

Signature of Owner


SIGNATURE OF OWNER

DESIGN & DRAWING BY:
PRASUN DUTTA & SATYARSHI KAR


Architects, Engineers, Valuers & Interior Designers
OFFICE: 22, ATTA PARA LANE, KOLKATA-700050
E-mail: prasadutta@gmail.com, prasadutta@gmail.com
CONTACT NO.: 9674659479, 7390716289, 7003966885

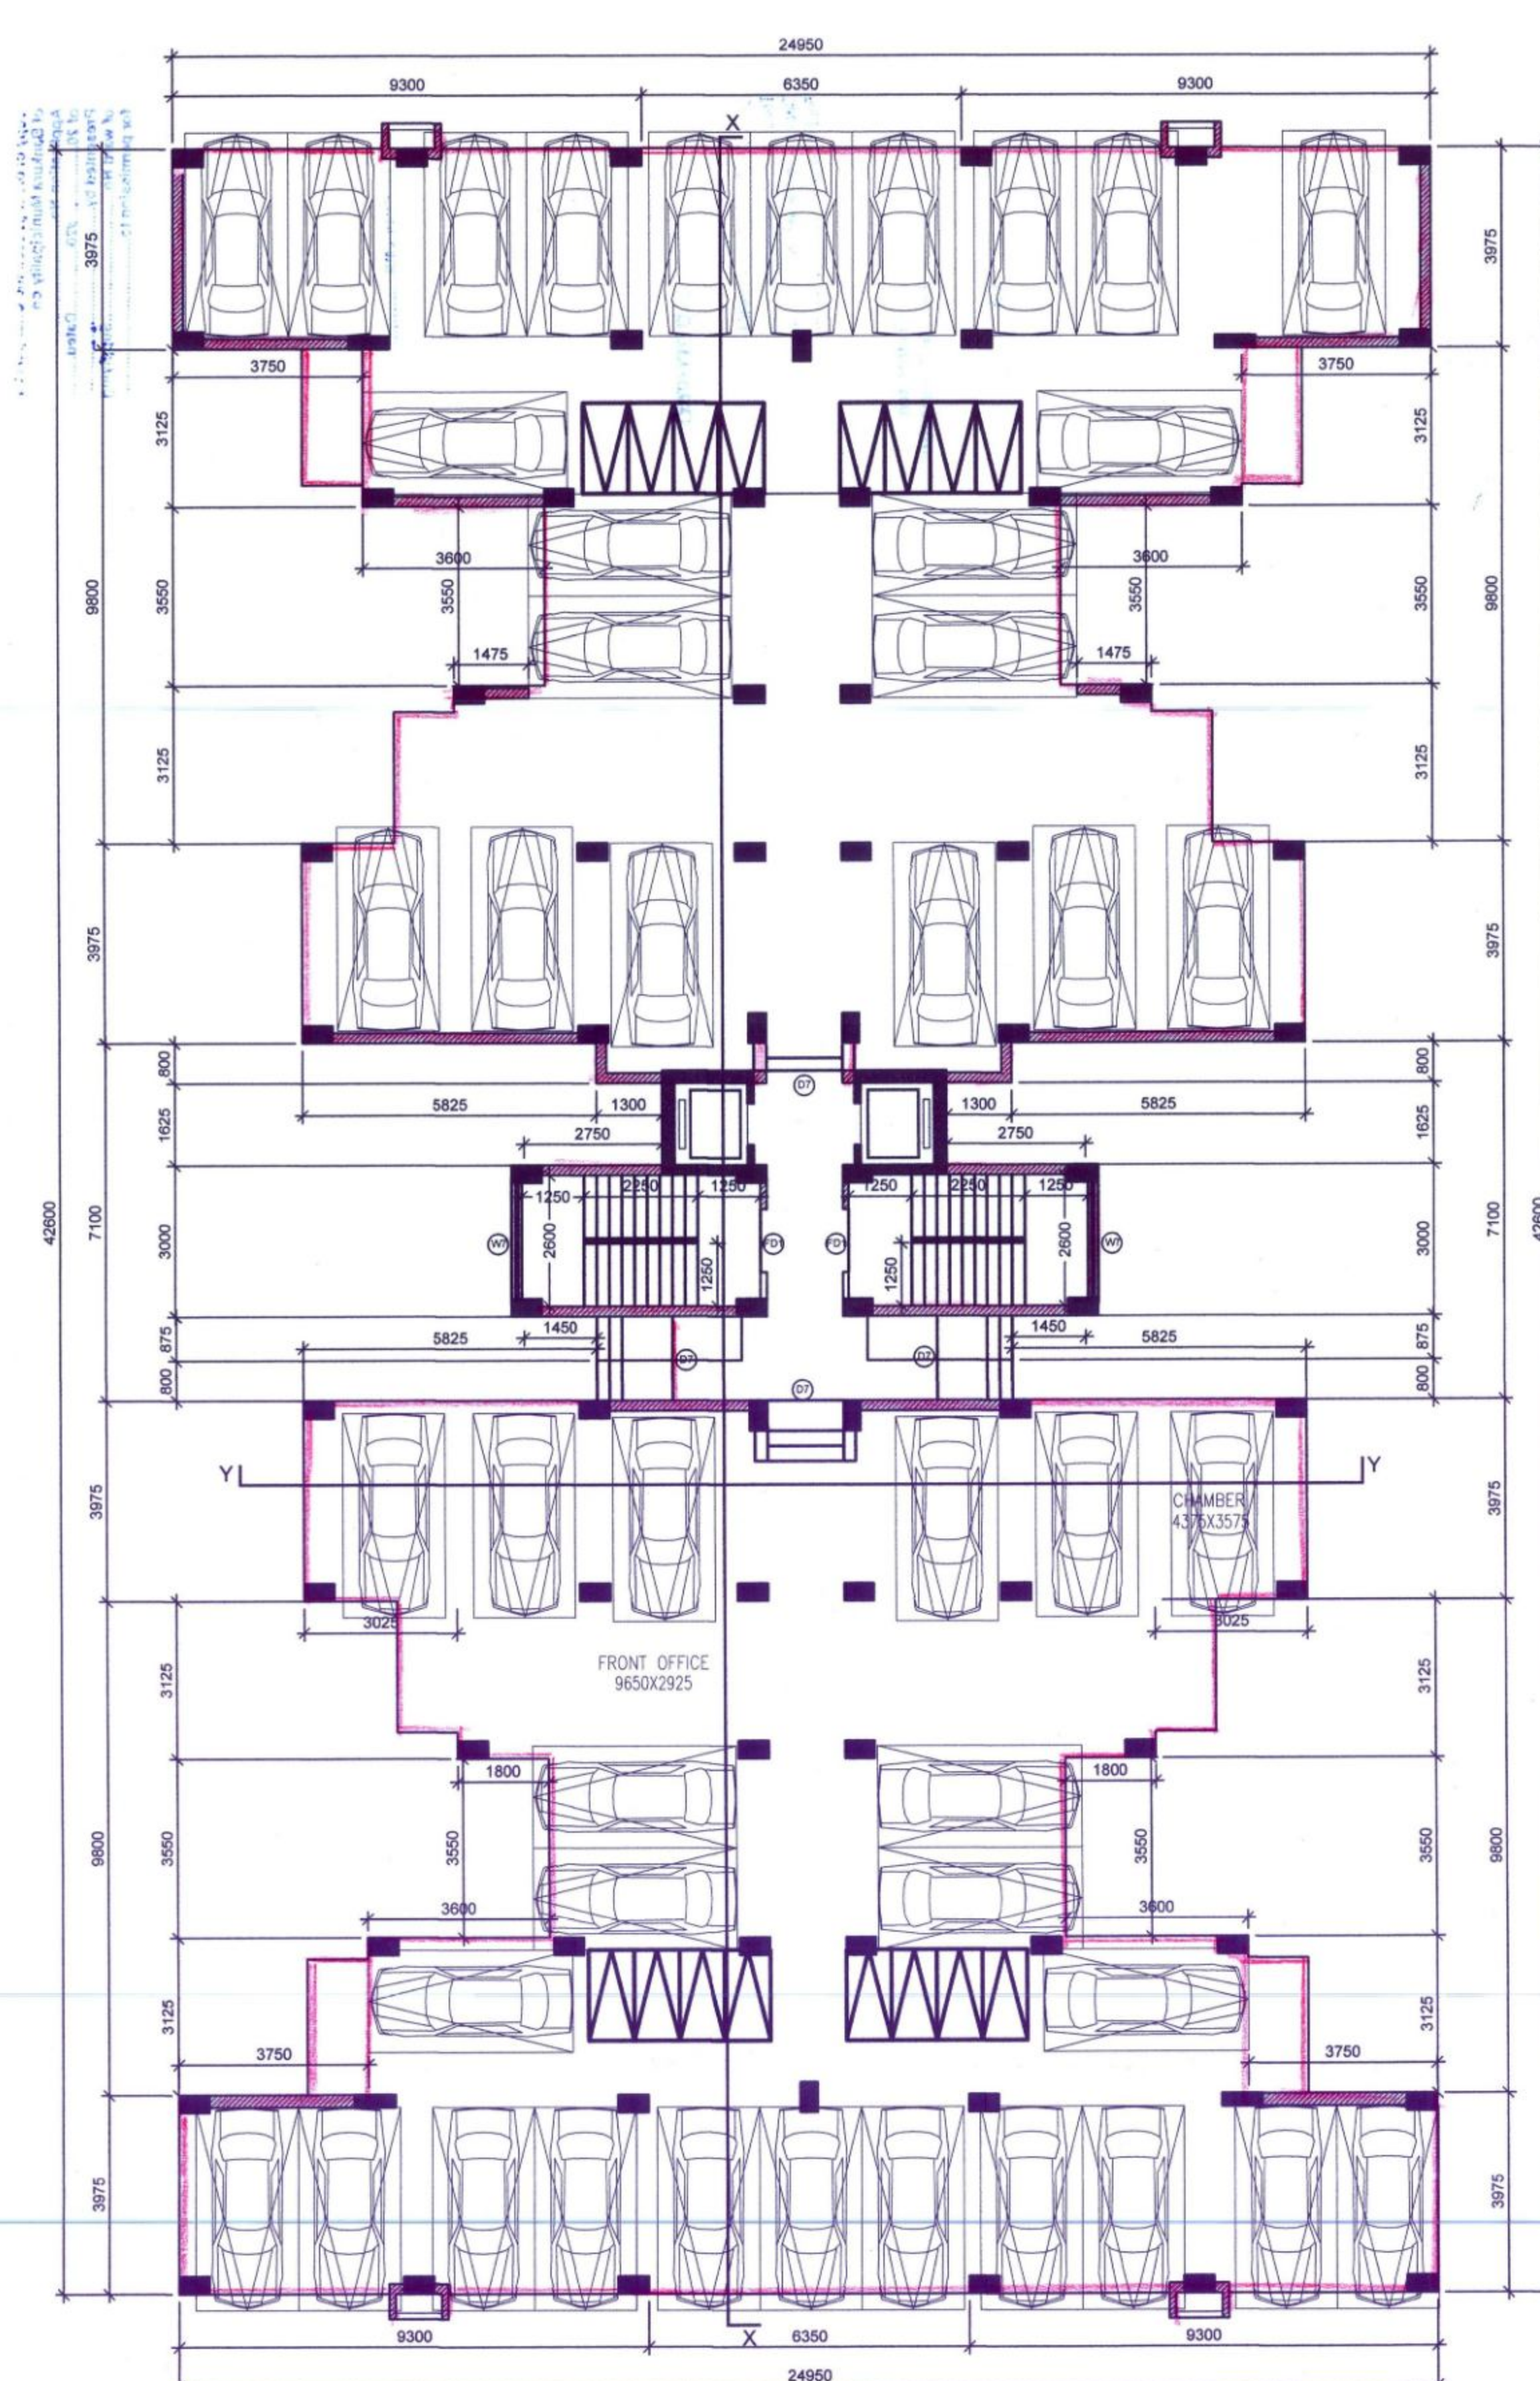


REVISED GROUND FLOOR PLAN OF BLOCK - II

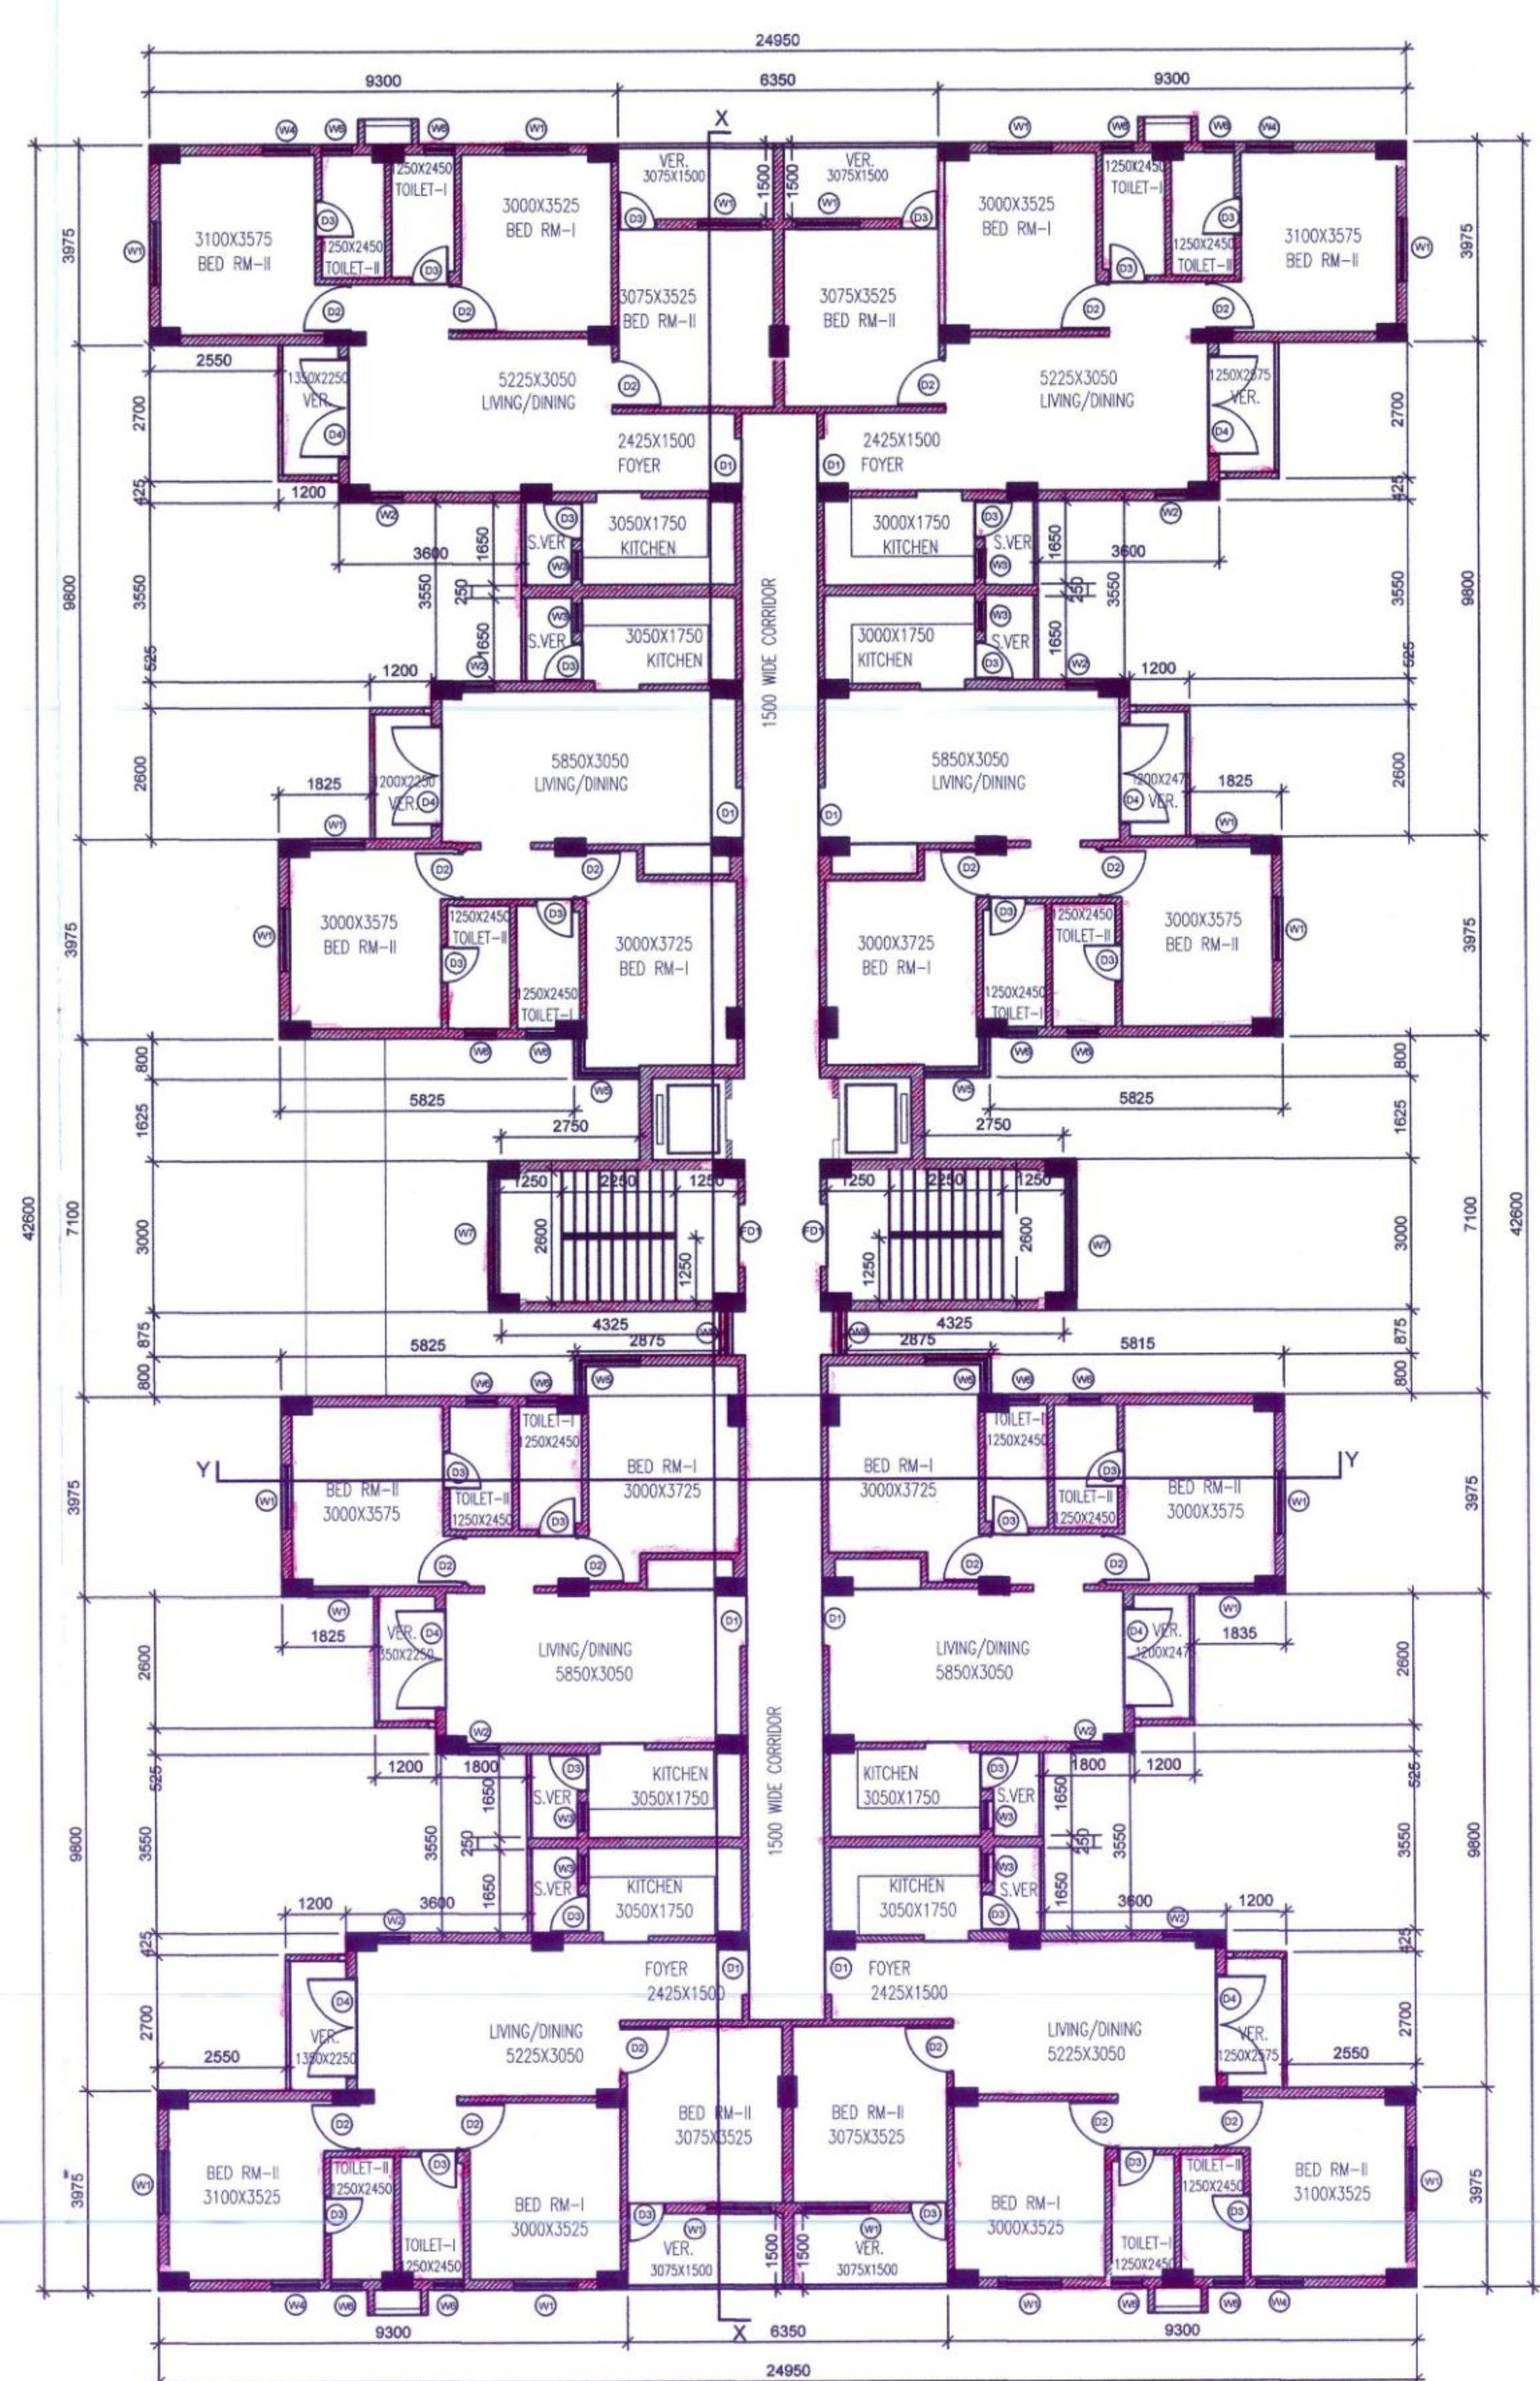

REVISED TYPICAL FLOOR PLAN OF BLOCK - II

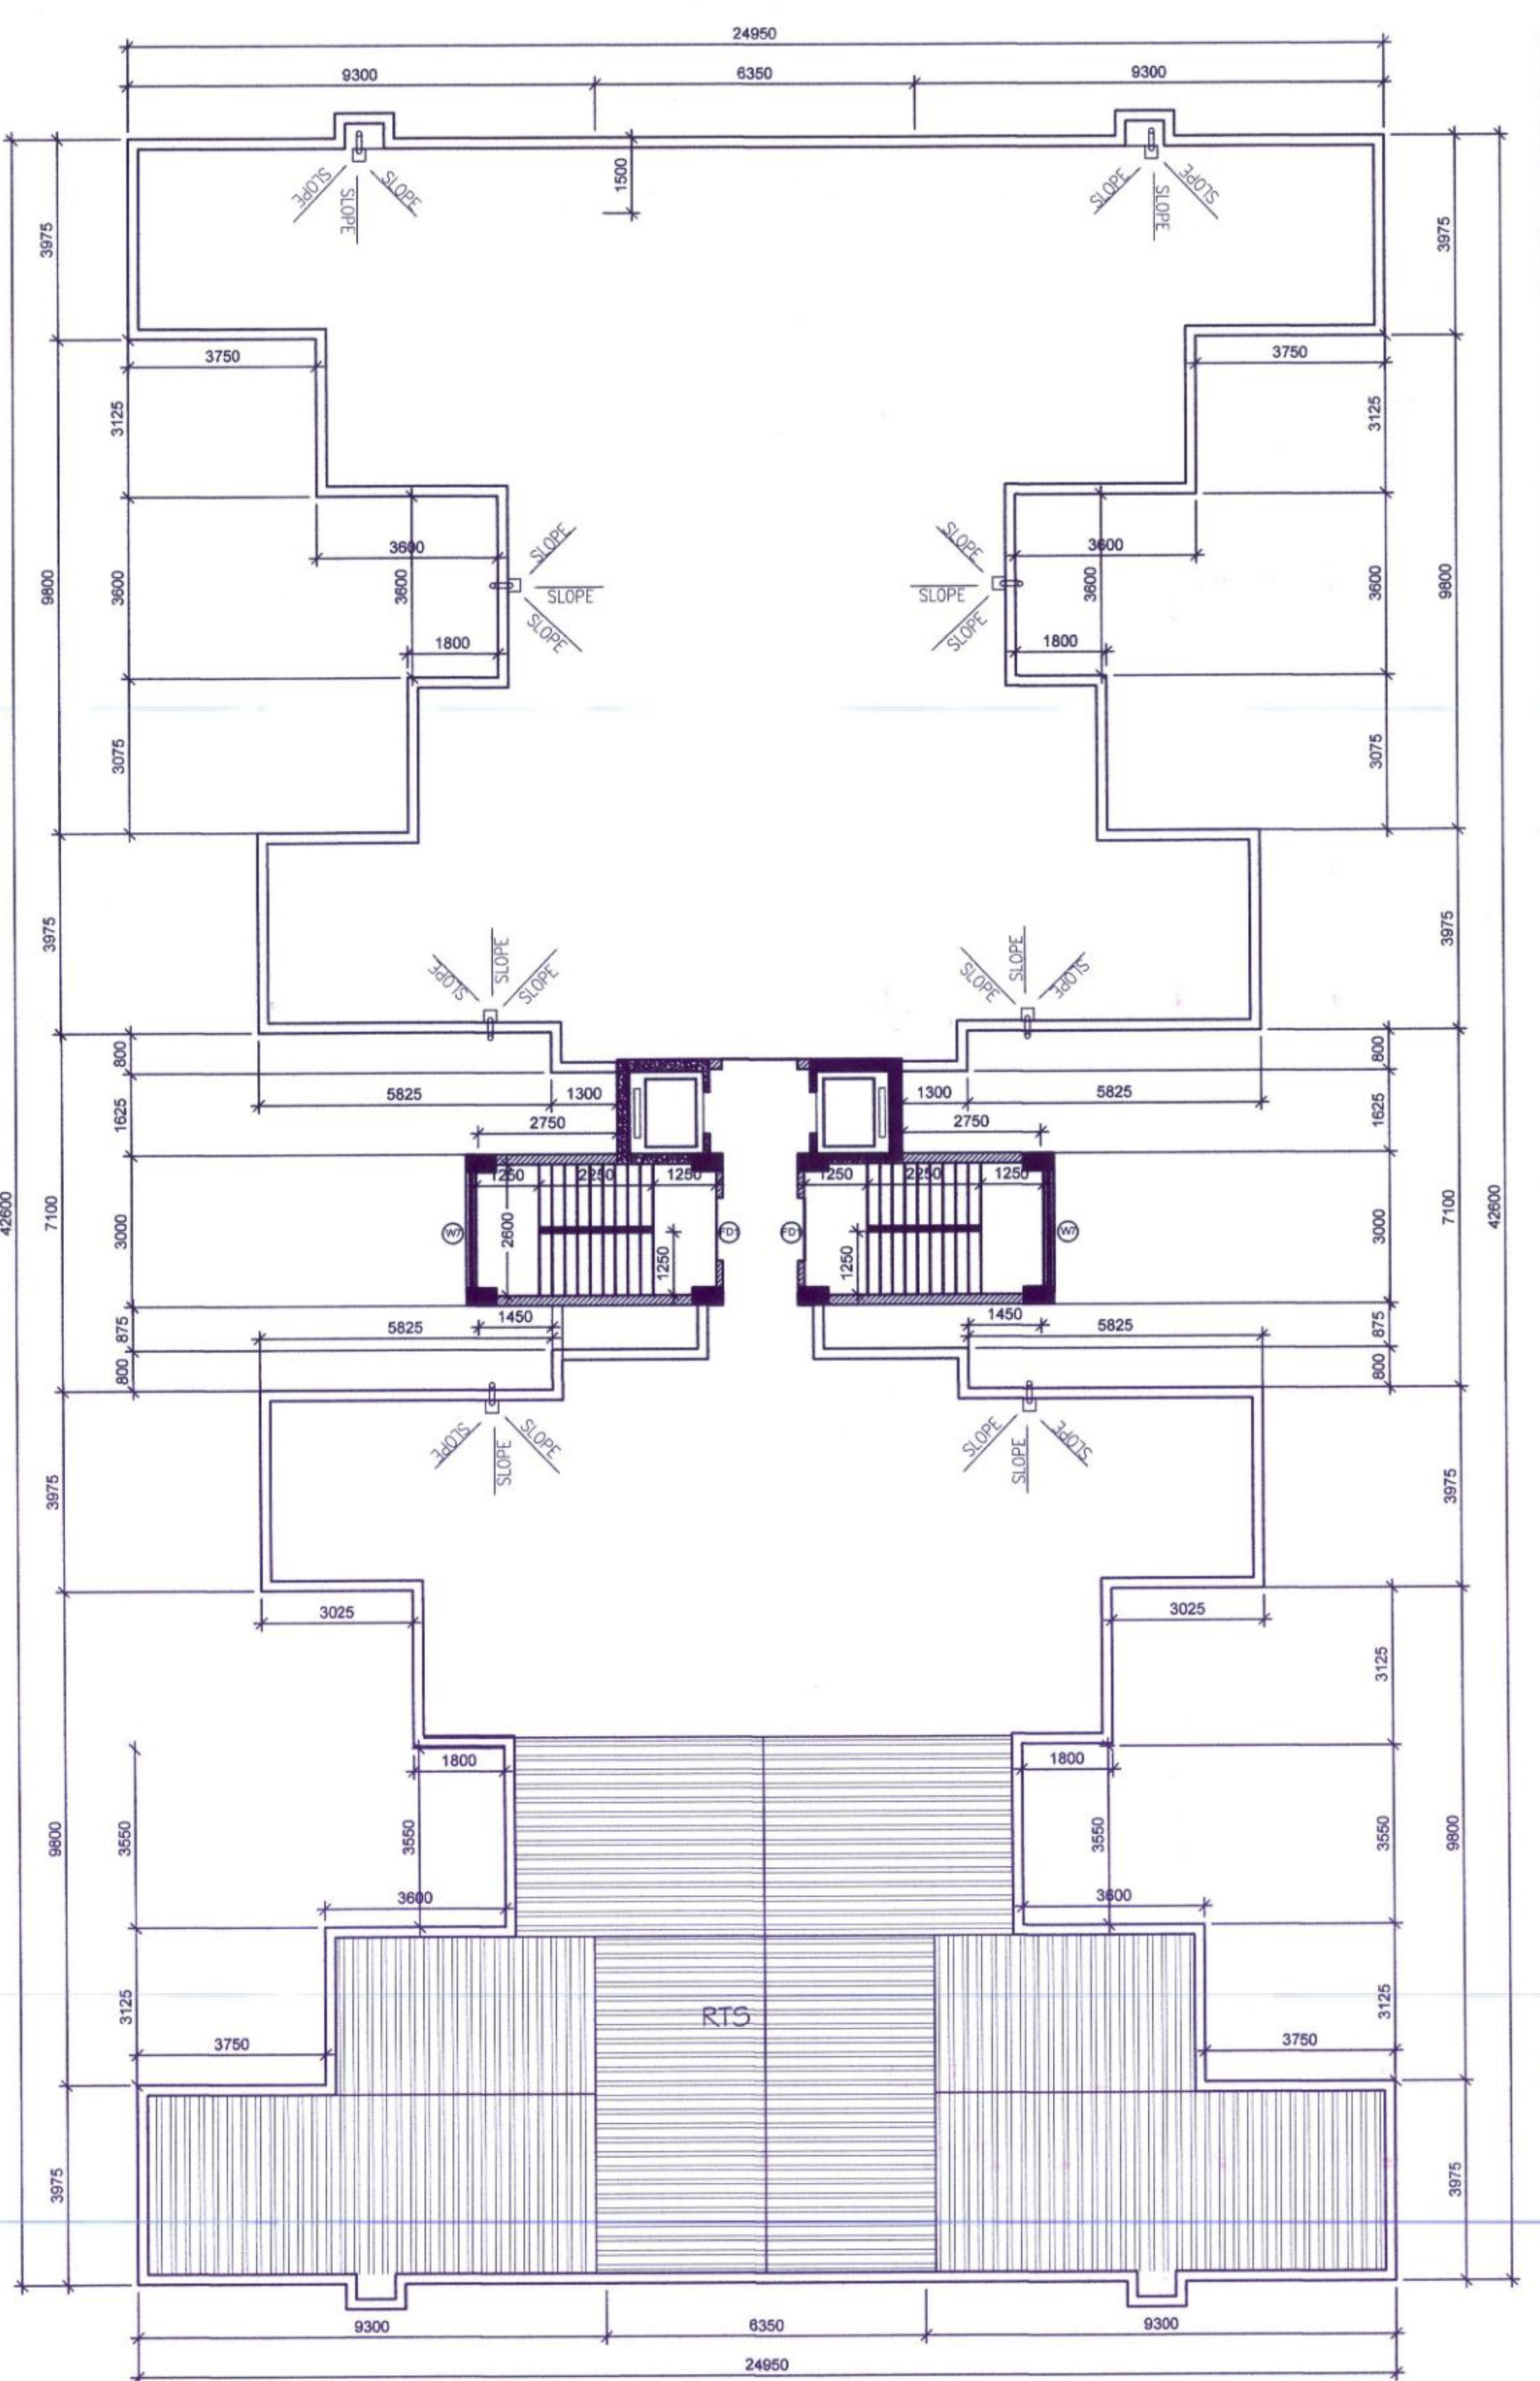

REVISED ROOF PLAN OF BLOCK - II

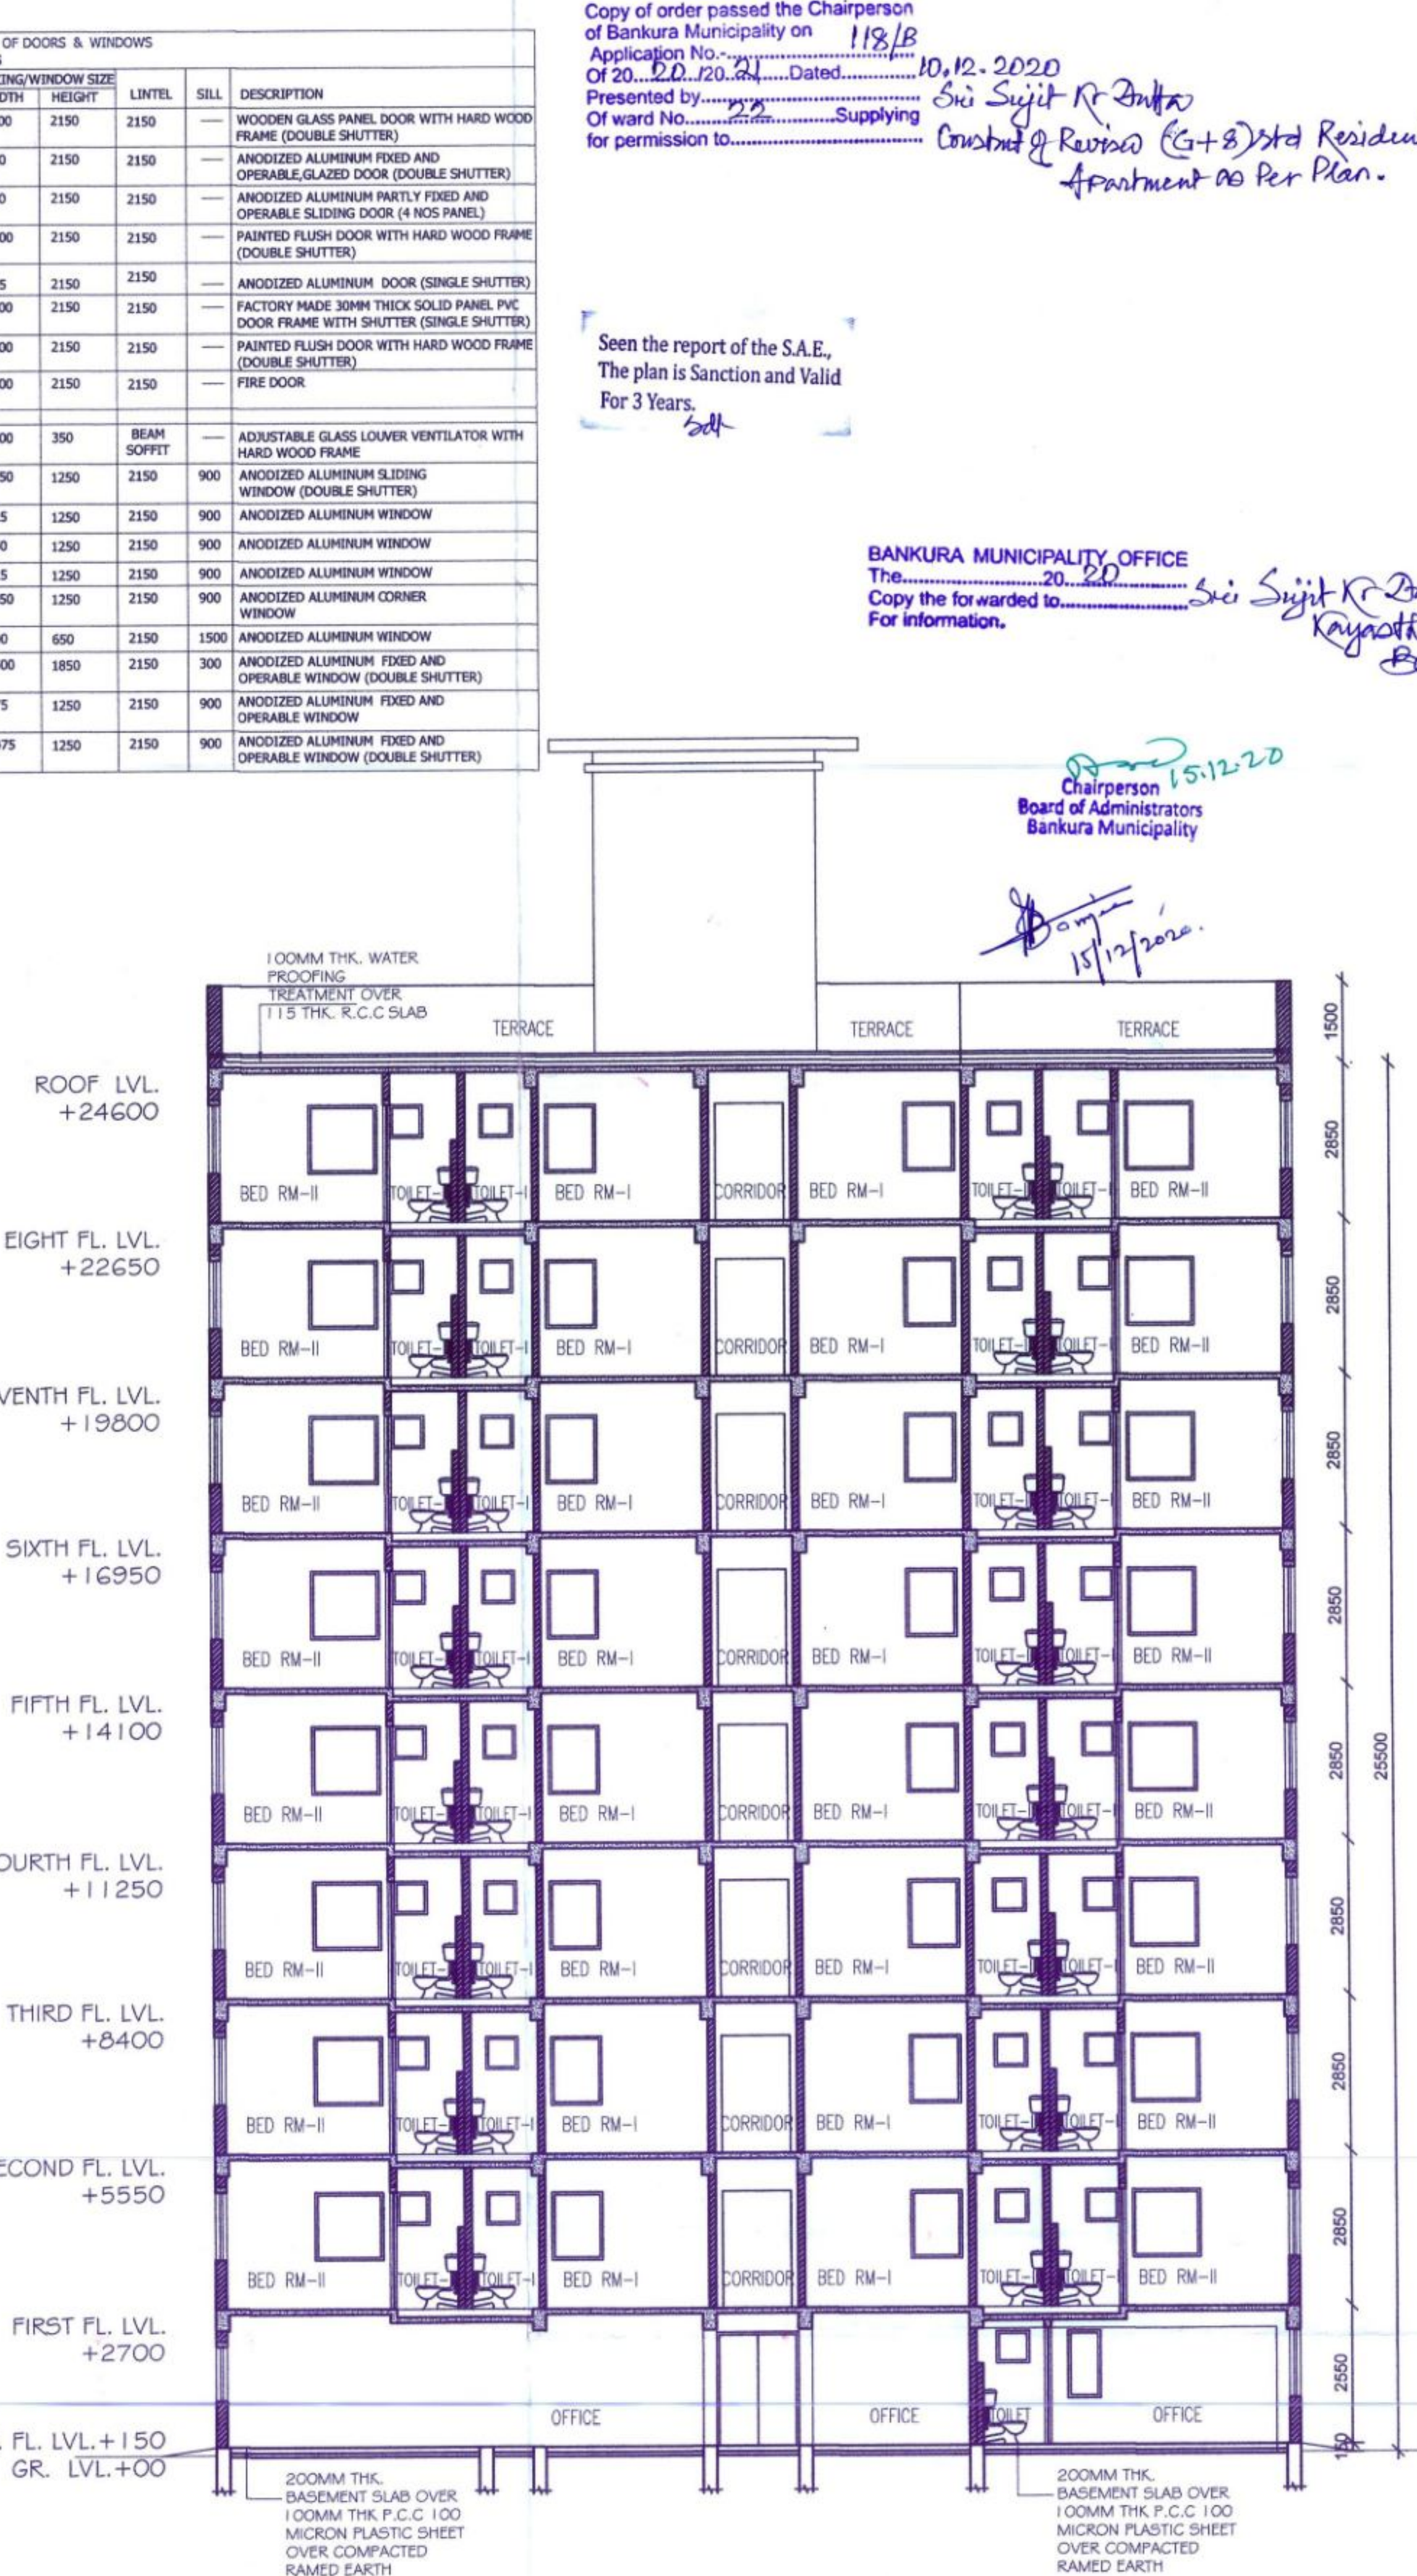


SECTION AT Y-Y OF BLOCK - II



FRONT ELEVATION OF REVISED BLOCK - II



SECTION AT X-X OF BLOCK - II

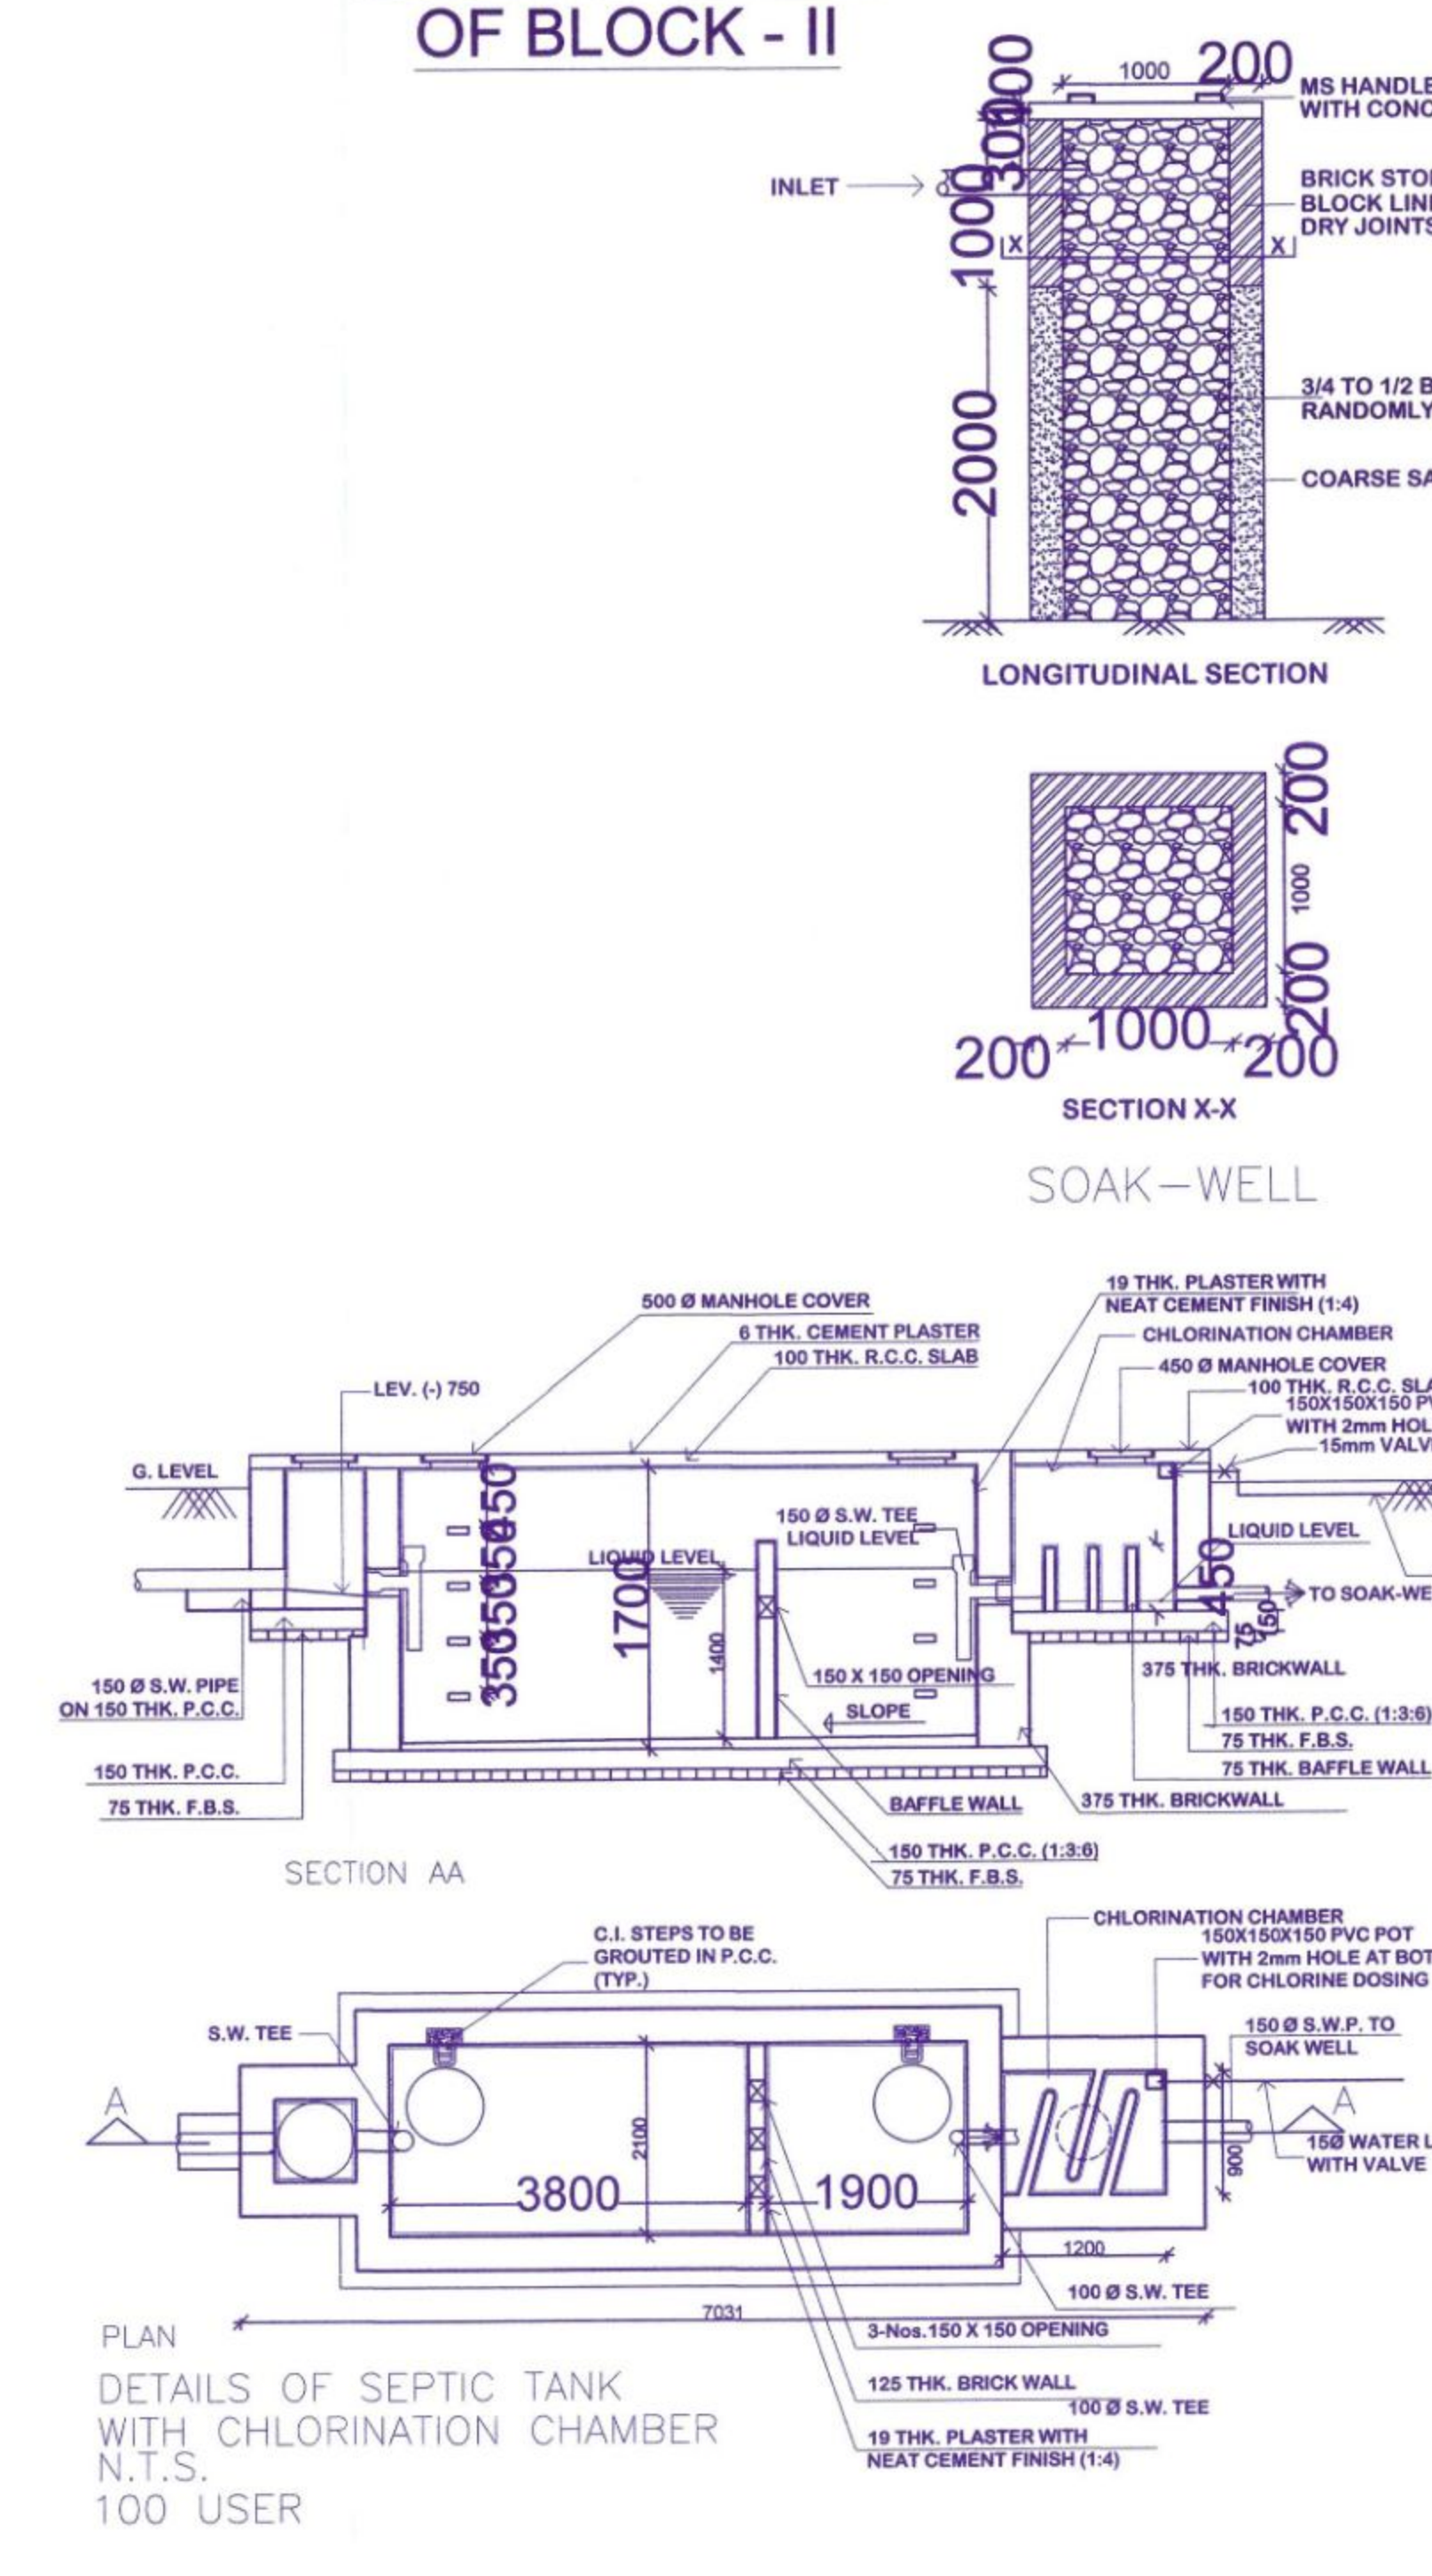


DETAILS OF SEPTIC TANK WITH CHLORINATION CHAMBER N.T.S. 100 USER


Approved by the Board of Directors on 7/18/2011
at the 10th meeting of the Board of Directors
held on 7/18/2011 at 10:00 AM in the Board Room
of the First National Bank of Chicago, 100 North Dearborn Street, Chicago, Illinois 60610.
The Board of Directors has approved the foregoing resolution and the Board of Directors has authorized the President of the Bank to execute the same.

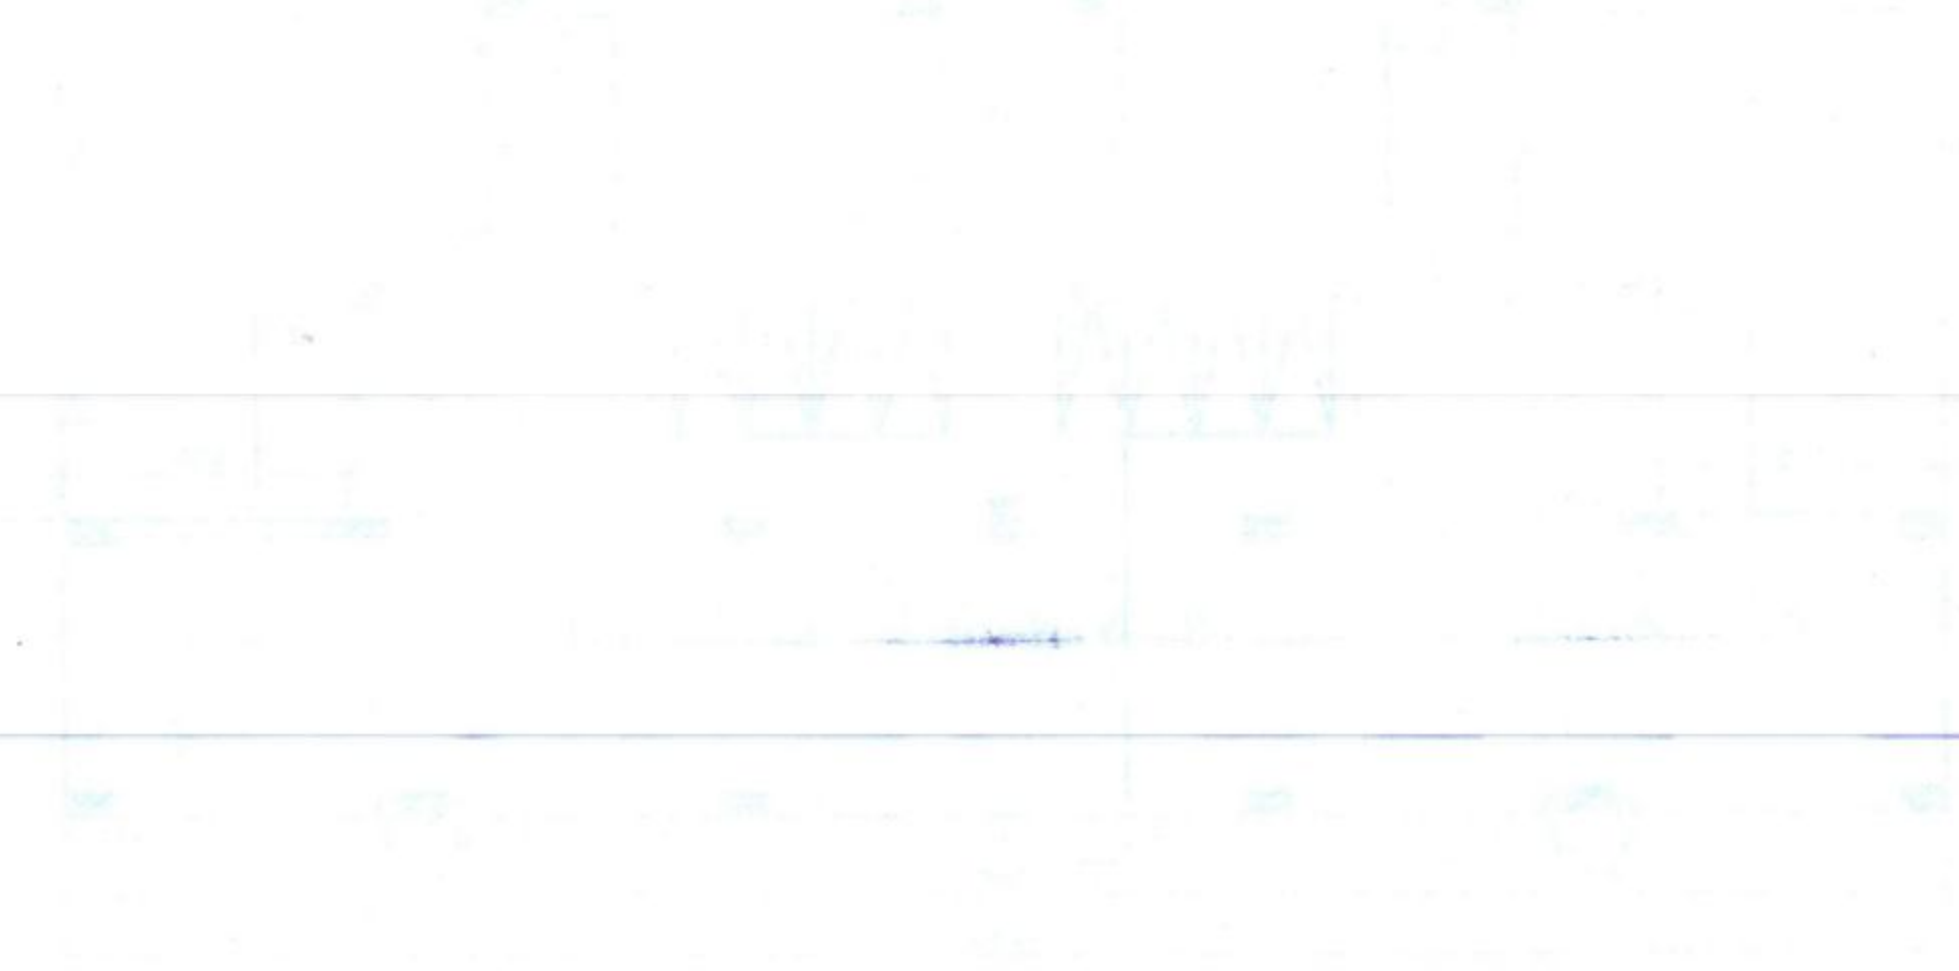

Floor Plan of the Building

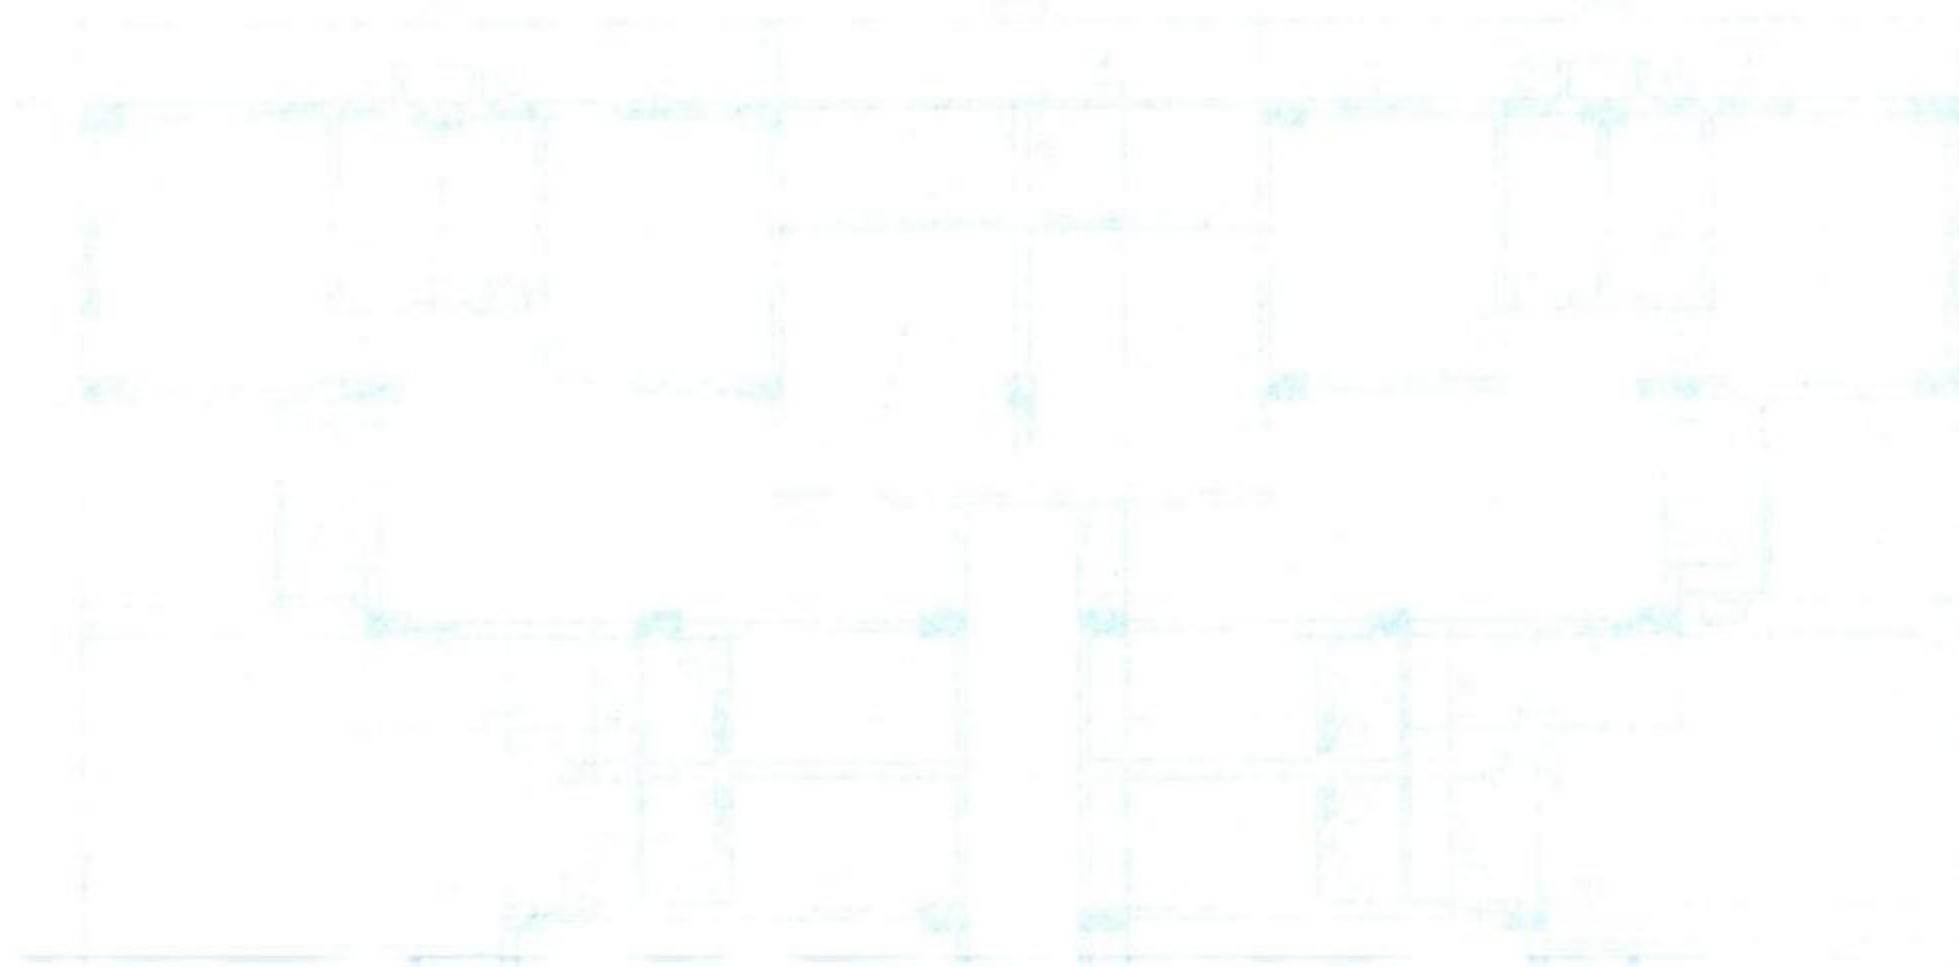

Floor Plan of the Building



Floor Plan of the Building



Floor Plan of the Building

Approved by the Board of Directors on 7/18/2011
at the 10th meeting of the Board of Directors
held on 7/18/2011 at 10:00 AM in the Board Room
of the First National Bank of Chicago, 100 North Dearborn Street, Chicago, Illinois 60610.
The Board of Directors has approved the foregoing resolution and the Board of Directors has authorized the President of the Bank to execute the same.

Floor Plan of the Building