


SCHEDULE OF DOORS & WINDOWS			
NO.	SILL	UNITS	SIZE
DW	—	2450	2500X2450
DWT	—	2450	1800X2450
RS	—	2450	2400X2450
FD	—	2450	1200X2450
DI	—	2450	1200X2450
OZ	—	2450	1000X2450
SW	350	2450	1500X2550
C/G	350	2450	AS PER DETAIL
FWO	—	2450	1500X2550
FWO1	—	2450	1200X2550
OW	—	2450	AS PER DETAIL

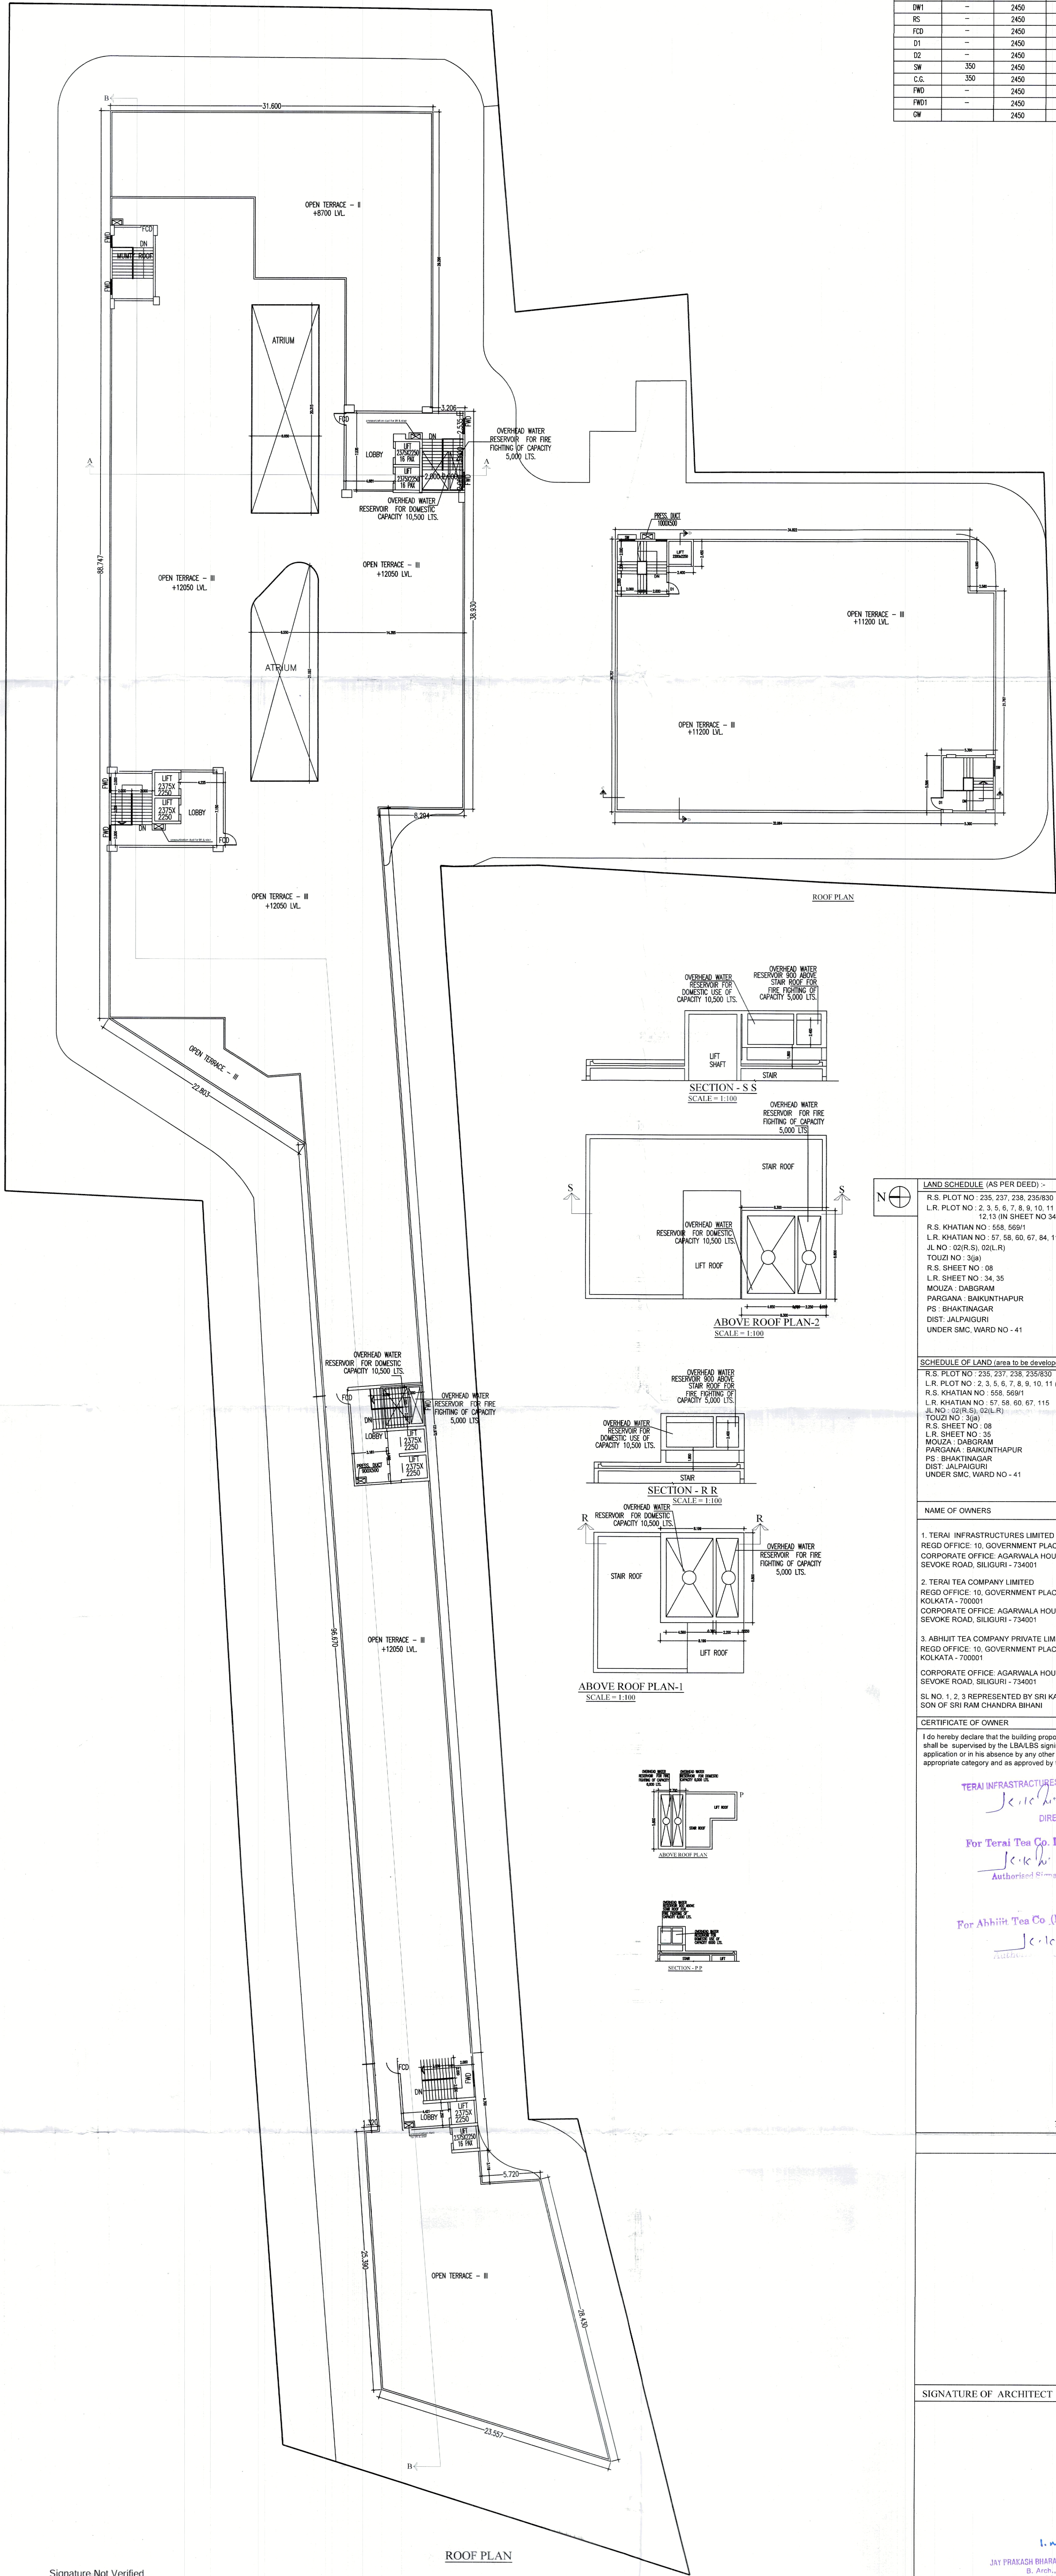

LAND SCHEDULE (AS PER DEED) :-	
R.S. PLOT NO. 235, 237, 238, 239/33	
L.R. PLOT NO. 2, 3, 5, 6, 7, 8, 9, 10, 11 (ALL IN SHEET NO 35)	
12, 13 (IN SHEET NO 34)	
R.S. KHATAN NO. 558, 569/1	
L.R. KHATAN NO. 67, 68, 69, 67, 84, 115	
J.L. NO. (201R.S.) (201L.R.)	
TOTAL NO. 39/4	
R.S. SHEET NO. 08	
L.R. SHEET NO. 34, 35	
MOUZA: DABGRAM	
PARGANA: BAIKUNTHAPUR	
PS: BHAKTINAGAR	
DIST: JALPAIGURI	
UNDER SMC, WARD NO. - 41	

SCHEDULE OF LAND (area to be developed) :-	
R.S. PLOT NO. 235, 237, 238, 239/33	
L.R. PLOT NO. 2, 3, 5, 6, 7, 8, 9, 10, 11 (ALL IN SHEET NO 35)	
R.S. KHATAN NO. 558, 569/1	
L.R. KHATAN NO. 67, 68, 69, 67, 84, 115	
J.L. NO. (201R.S.) (201L.R.)	
TOTAL NO. 39/4	
R.S. SHEET NO. 08	
L.R. SHEET NO. 35	
MOUZA: DABGRAM	
PARGANA: BAIKUNTHAPUR	
PS: BHAKTINAGAR	
DIST: JALPAIGURI	
UNDER SMC, WARD NO. - 41	

NAME OF OWNERS	
1. TERAI INFRASTRUCTURES LIMITED	
REGD OFFICE: 10, GOVERNMENT PLACE EAST, KOLKATA - 700001	
CORPORATE OFFICE: AGARWALA HOUSE, 2ND MILE, SEVOK ROAD, SILIGURI - 734001	
2. TERAI TEA COMPANY LIMITED	
REGD OFFICE: 10, GOVERNMENT PLACE EAST, KOLKATA - 700001	
CORPORATE OFFICE: AGARWALA HOUSE, 2ND MILE, SEVOK ROAD, SILIGURI - 734001	
3. ABHUT TEA COMPANY PRIVATE LIMITED	
REGD OFFICE: 10, GOVERNMENT PLACE EAST, KOLKATA - 700001	
CORPORATE OFFICE: AGARWALA HOUSE, 2ND MILE, SEVOK ROAD, SILIGURI - 734001	
SL. NO. 1, 2, 3 REPRESENTED BY SRI KAMAL KISHORE BIHANI, SON OF SRI RAM CHANDRA BIHANI	

I do hereby declare that the building proposed for construction shall be supervised by the LBA/LBS signing the building plan application or in his absence by any other LBA/LBS of the appropriate category and as approved by the authority.

TERAI INFRASTRUCTURES LTD
DIRECTOR

For Terai Tea Co. Ltd.
Authorized Signatory

For Abhuti Tea Co. (P) Ltd.
Authorized Signatory

SIGNATURE OF OWNERS

SIGNATURE OF ARCHITECT

JAY PRAKASH BHARAT KUMAR AGRAWAL
B. Arch., A.I.A.
Reg. No. CA 1801/1028
ARCHITECT (SL. NO. - 5544)

TITLE-
ROOF FLOOR PLAN

PROJECT-
PROPOSED PLAN OF (LG+UG+II) STORED COMMERCIAL BUILDING OF HEIGHT 12.050 M LOCATED AT SEVOK ROAD, SILIGURI WITH A PROVISION OF REVISION UPTO LG+UG+VII OF HEIGHT UPTO 25.45M

ARCHITECTS
AGRAWAL & AGRAWAL
BARODA KOLKATA

SCALE	DATE	DEALT	CHECKED
1 : 1	27.08.2024	SAMULLA	TARAK / BEDA

Signature Not Verified

Digital
Name: Taranak Beda
Date: 14-Nov-2024
Time: 10:11:00
Reason: Building Permit
Location: Siliguri

