

## FRONT ELEVATION

## **PROJECT**

PROPOSED ALTERATION OF PREVIOUSLY SANCTIONED VIDE SL. NO. B.O.C8 DATED 28.9.2018 AGAINST PETITION NO. 749 OF 2018-19 FOR G+12 STOREYED AFFORDABLE HOUSING UNDER PRADHAN MANTRI AWAS YOJANA AT MUNICIPAL **HOLDING NO. 29 , KANAILAL GOSWAMI SARANI** (PREVIOUSLY KNOWN AS RAILAND ROAD), UNDER CIRCLE NO. 'F', OF THE SERAMPORE MUNICIPALITY COMPRISED IN L.R. DAG NOS. 2501, 2502, 2503, 2504, 2528, 2573, 2574, 2575, 2576, 2577, 2578, 2579, 2580, 2581, 2582, 2583, 2584, 2585, 2590, 2594, 2596, 2597, 2642, 2643, MOUZA: MAHESH, P.S. SERAMPORE, J.L.: 15, L.R. KHATIAN NO. 11337,P.O. SERAMPORE,PIN: 712201, DISTRICT HOOGHLY, WEST BENGAL.

OWNER:

EDEN REALITY PVT. LTD

TITLE:

FRONT ELEVATION (TYPE-5)



SPECIFICATION

. ALL DIMENSIONS ARE IN MM UNLESS IT IS MENTIONED .

UTSIDE PLASTERING CONTAINS WATER PROOFING 4. ALL CIVIL WORKS ARE AS PER IS 456 AND ALL REINFORCEMENT AS PER IS 1176.

5. ALL R.C.C. WORKS ARE IN THE RATIO M-25.

ALL PRECAUTIONERY MEASURES SHALL BE TAKEN AT THE TIME OF CONSTRUCTION. DEPTH OF WATER RESERVOIR SHALL NOT BE MORE THAN THE DEPTH OF MAIN COLUMN FOUNDATION

PYRAMID ENCLAVE (P) LTD.

CONSTITUTED ATTORNEY EDEN REALTY VENTURES PVI. LTD.

## SIGNATURE OF OWNER

WE DO HEREBY CERTIFY THAT THE FOUNDATION AND SUPERSTRUCTURE OF THE BUILDING PROPOSED FOR HAVE BEEN SO DESIGNED BY ME / US WILL MAKE SUCH FOUNDATION AND SUPERSTRUCTURE SAFE IN ALL RESPECT INCLUDING THE CONSIDERATION OF BEARING CAPACITY AND SETTLEMENT OF SOIL ETC.



GTE - 1/11 6A, MILON PARK, GARIA, KOLKATA-700084,

BIBEK BIKASH MULLICK E.S.E. - I/75 KOLKATA MUNICIPAL CORPORATION SIGNATURE OF STRUCTURAL ENGINEERS BIBEK BIKASH MULLICK

K. S.engryptz B.E. (CIVIL), M.E. (STRUCTURE) ESE-I/76 (K.M.C.)

SIGNATURE OF STRUCTURAL REVIEWER

KUMAR GHOSH Regn. No. CA/92/14854 35A, Dr. Sarat Banerjee Road Kolkata - 700 029 SIGNATURE OF ARCHITECT MALAY KUMAR GHOSH REGN. NO. CA/92/14854

35A, Dr. SARAT BANERJEE ROAD, KOLKATA-700 029


SCALE 1:100 | REF NO. 18.02.19 DRG. NO. ESP/2018/EDEN SERAMPUR/SANC/ARCHI-5-04 DEALT K.P. DESIGNED

**ARCHITECTS** 

**ESPACE** 

35A, DR. SARAT BANERJEE ROAD, KOLKATA 700-029 PH.NO= 2465-4130,4159

THIS DRAWING IS A PROPERTY OF ESPACE, 35 A, SARAT BANERJEE ROAD, KOLKATA-700 029. ANY MODIFICATION , CHANGES, DEVIATIONS IS NOT PERMISSIBLE WITHOUT PRIOR INTIMATION TO ESPACE IN THE CONTRARY, THIS WILL BE TREATED AS ILLEGAL ACT.

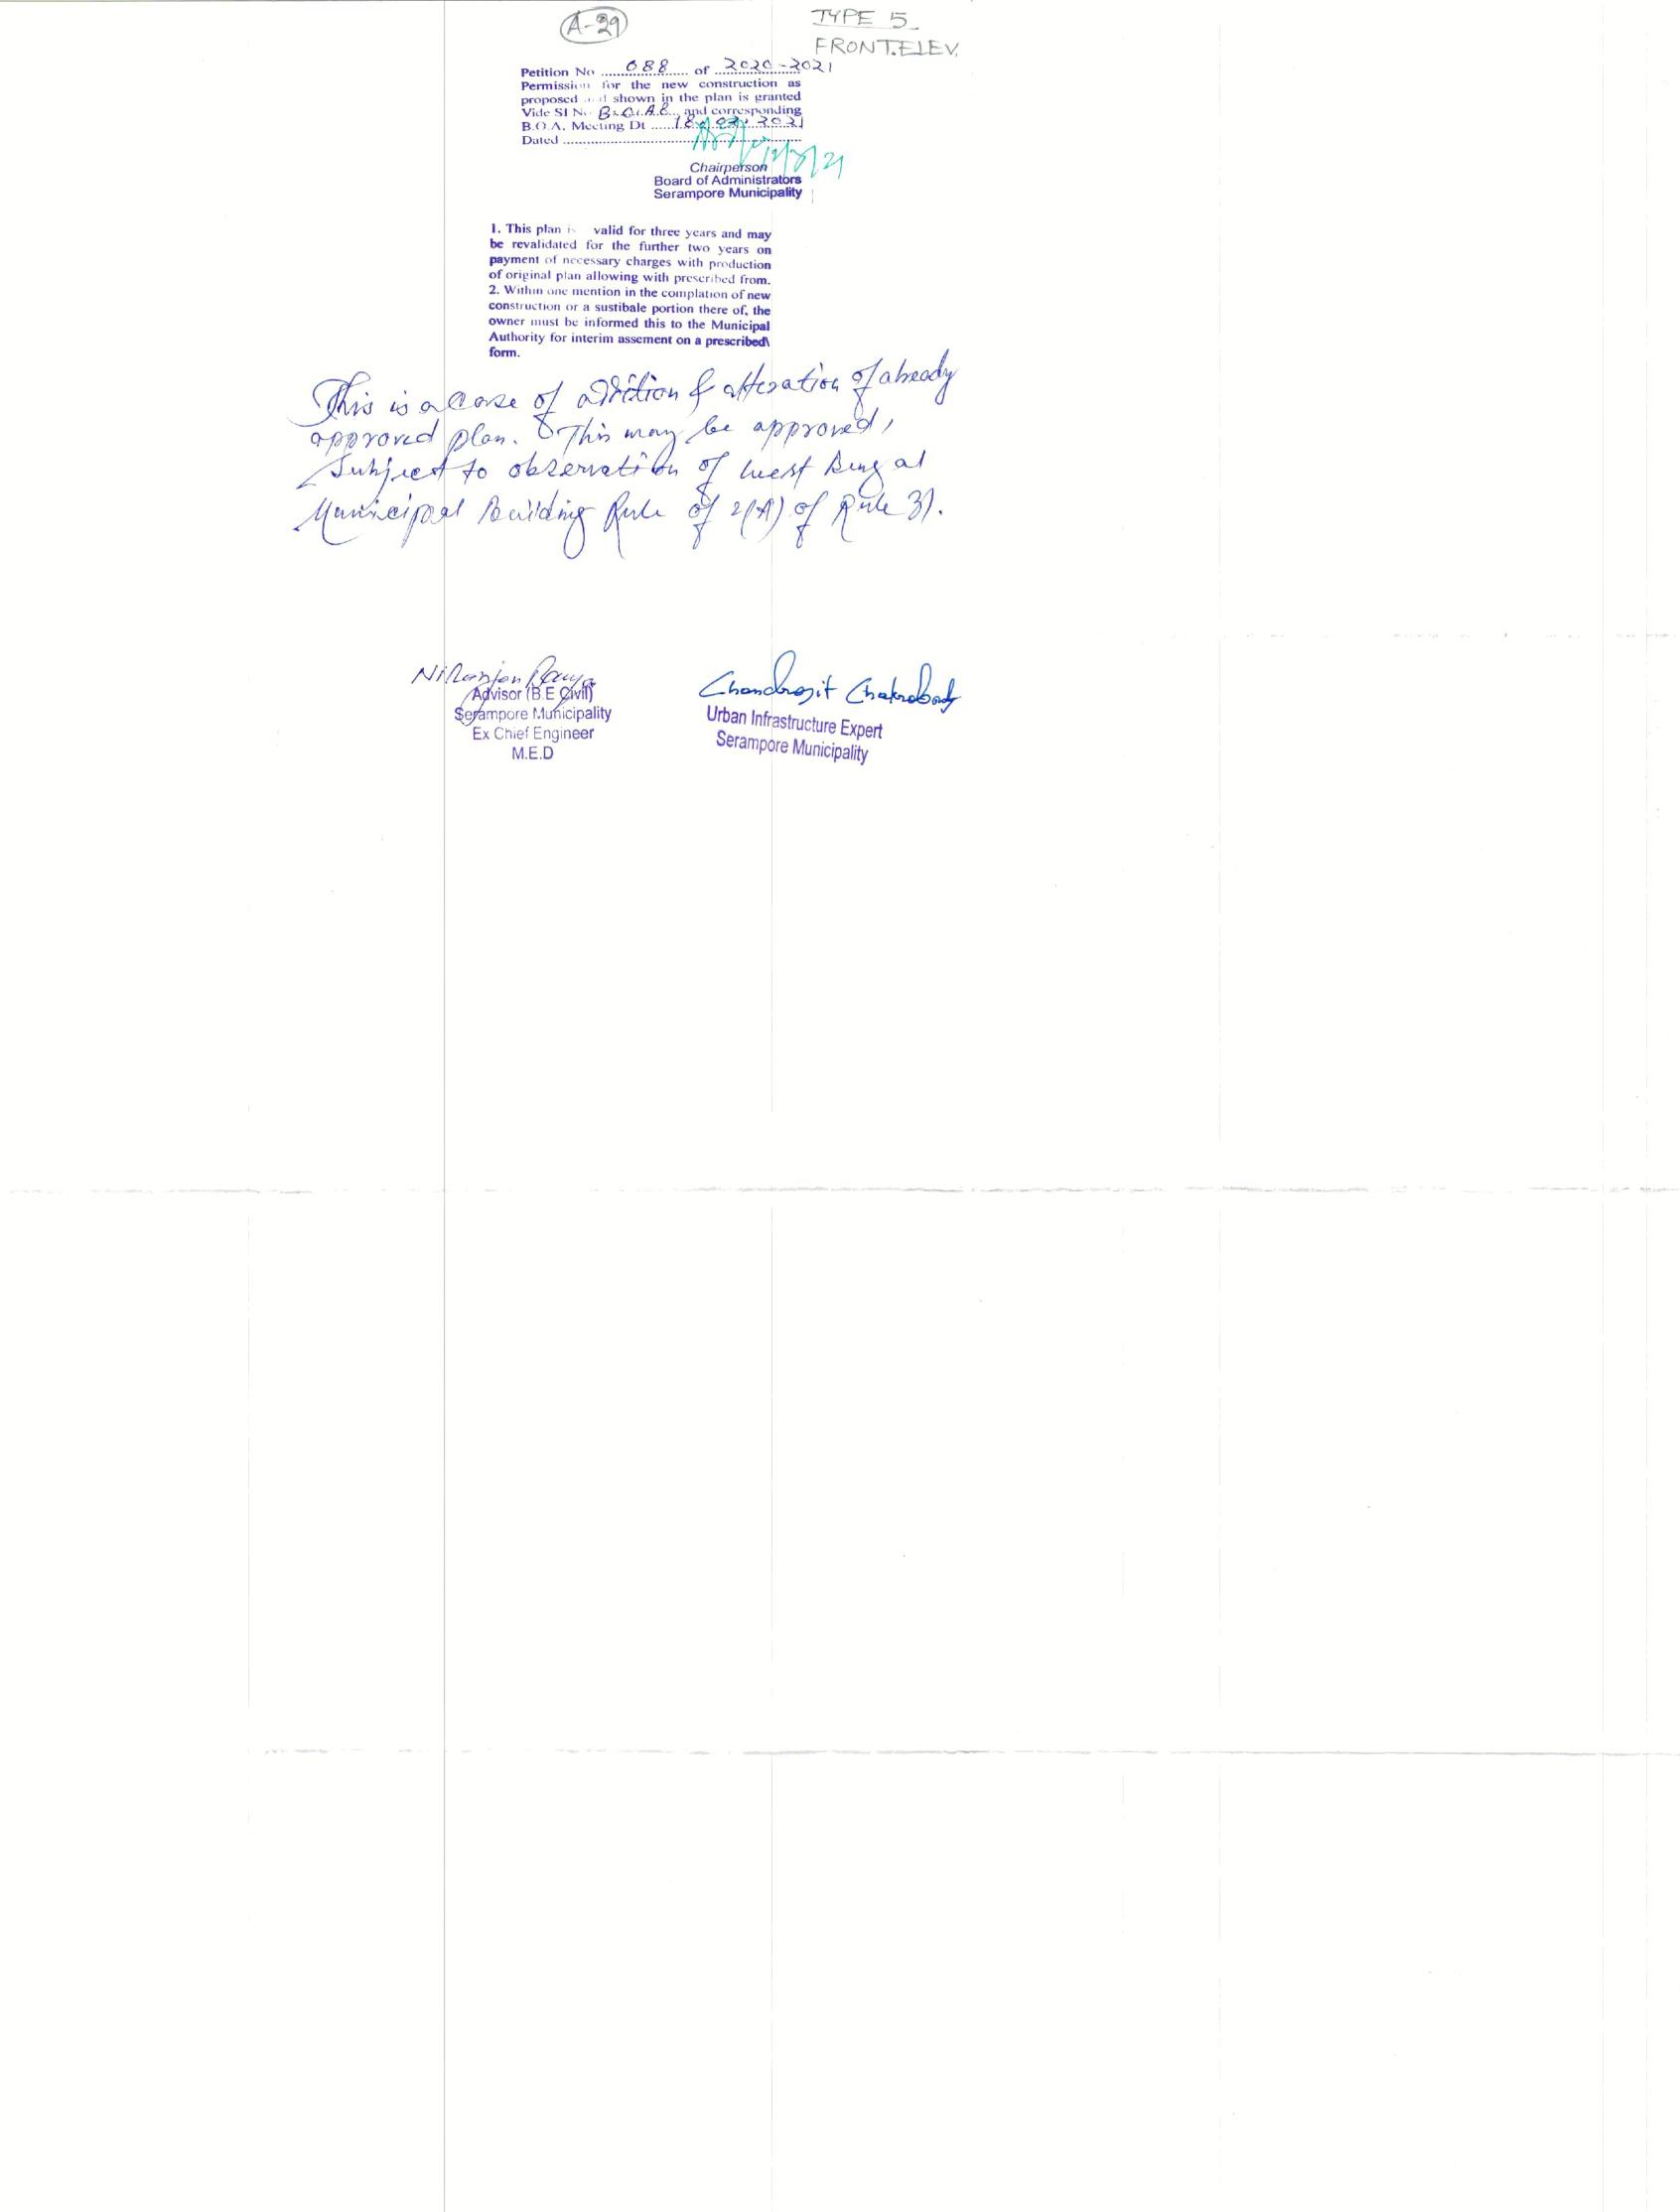

DIBER BIKASH MULHOR B.S.E. I 75 OUF IT RUNGEAL ORFORATION