




FRONT ELEVATION
(BLOCK 1A)

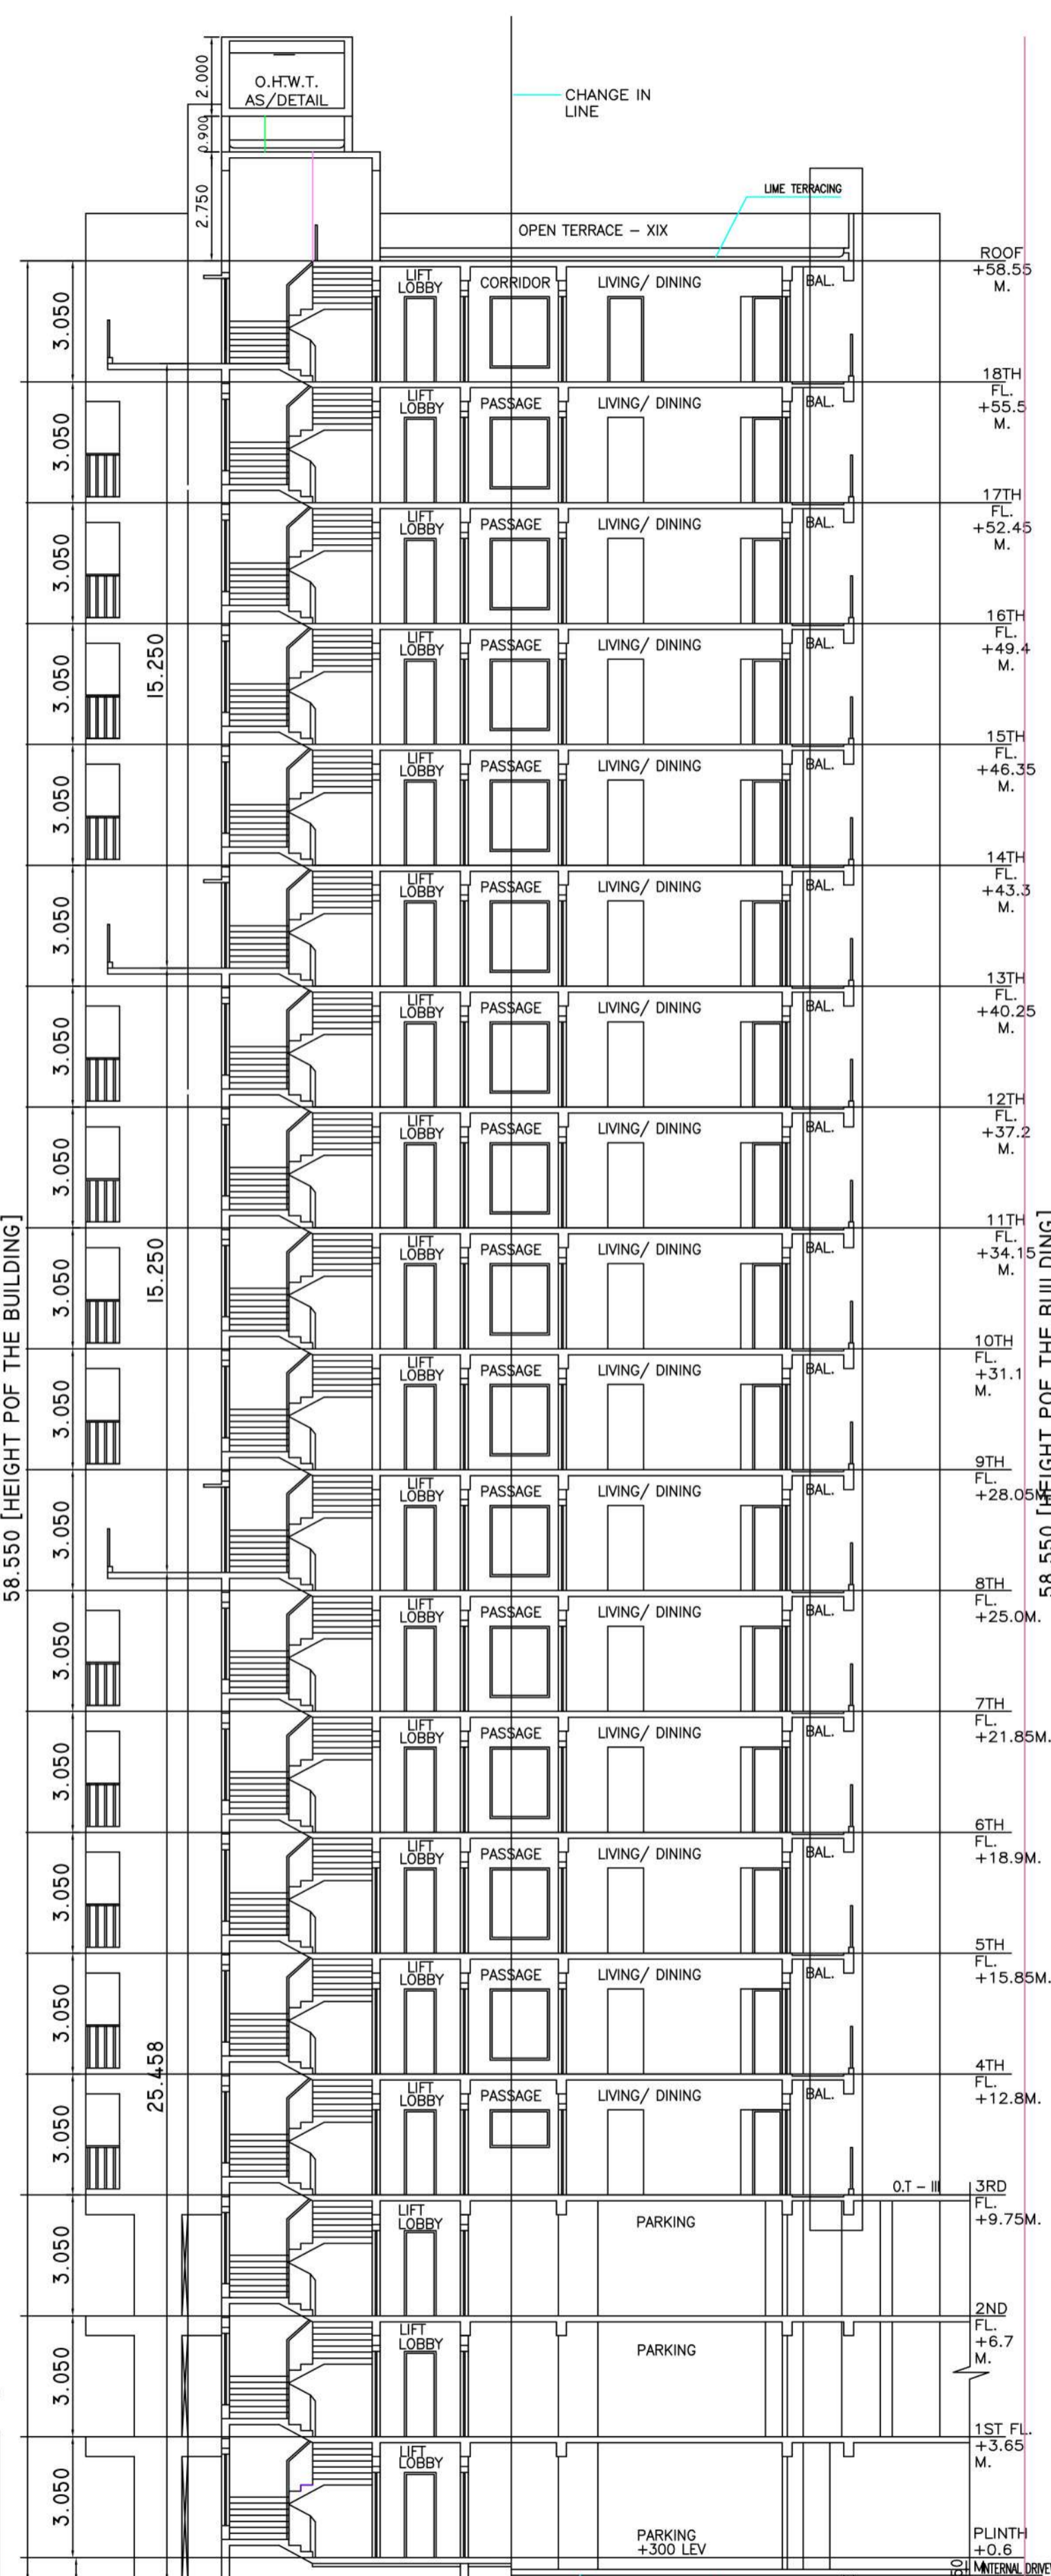

SECTION AA
(BLOCK 1A)

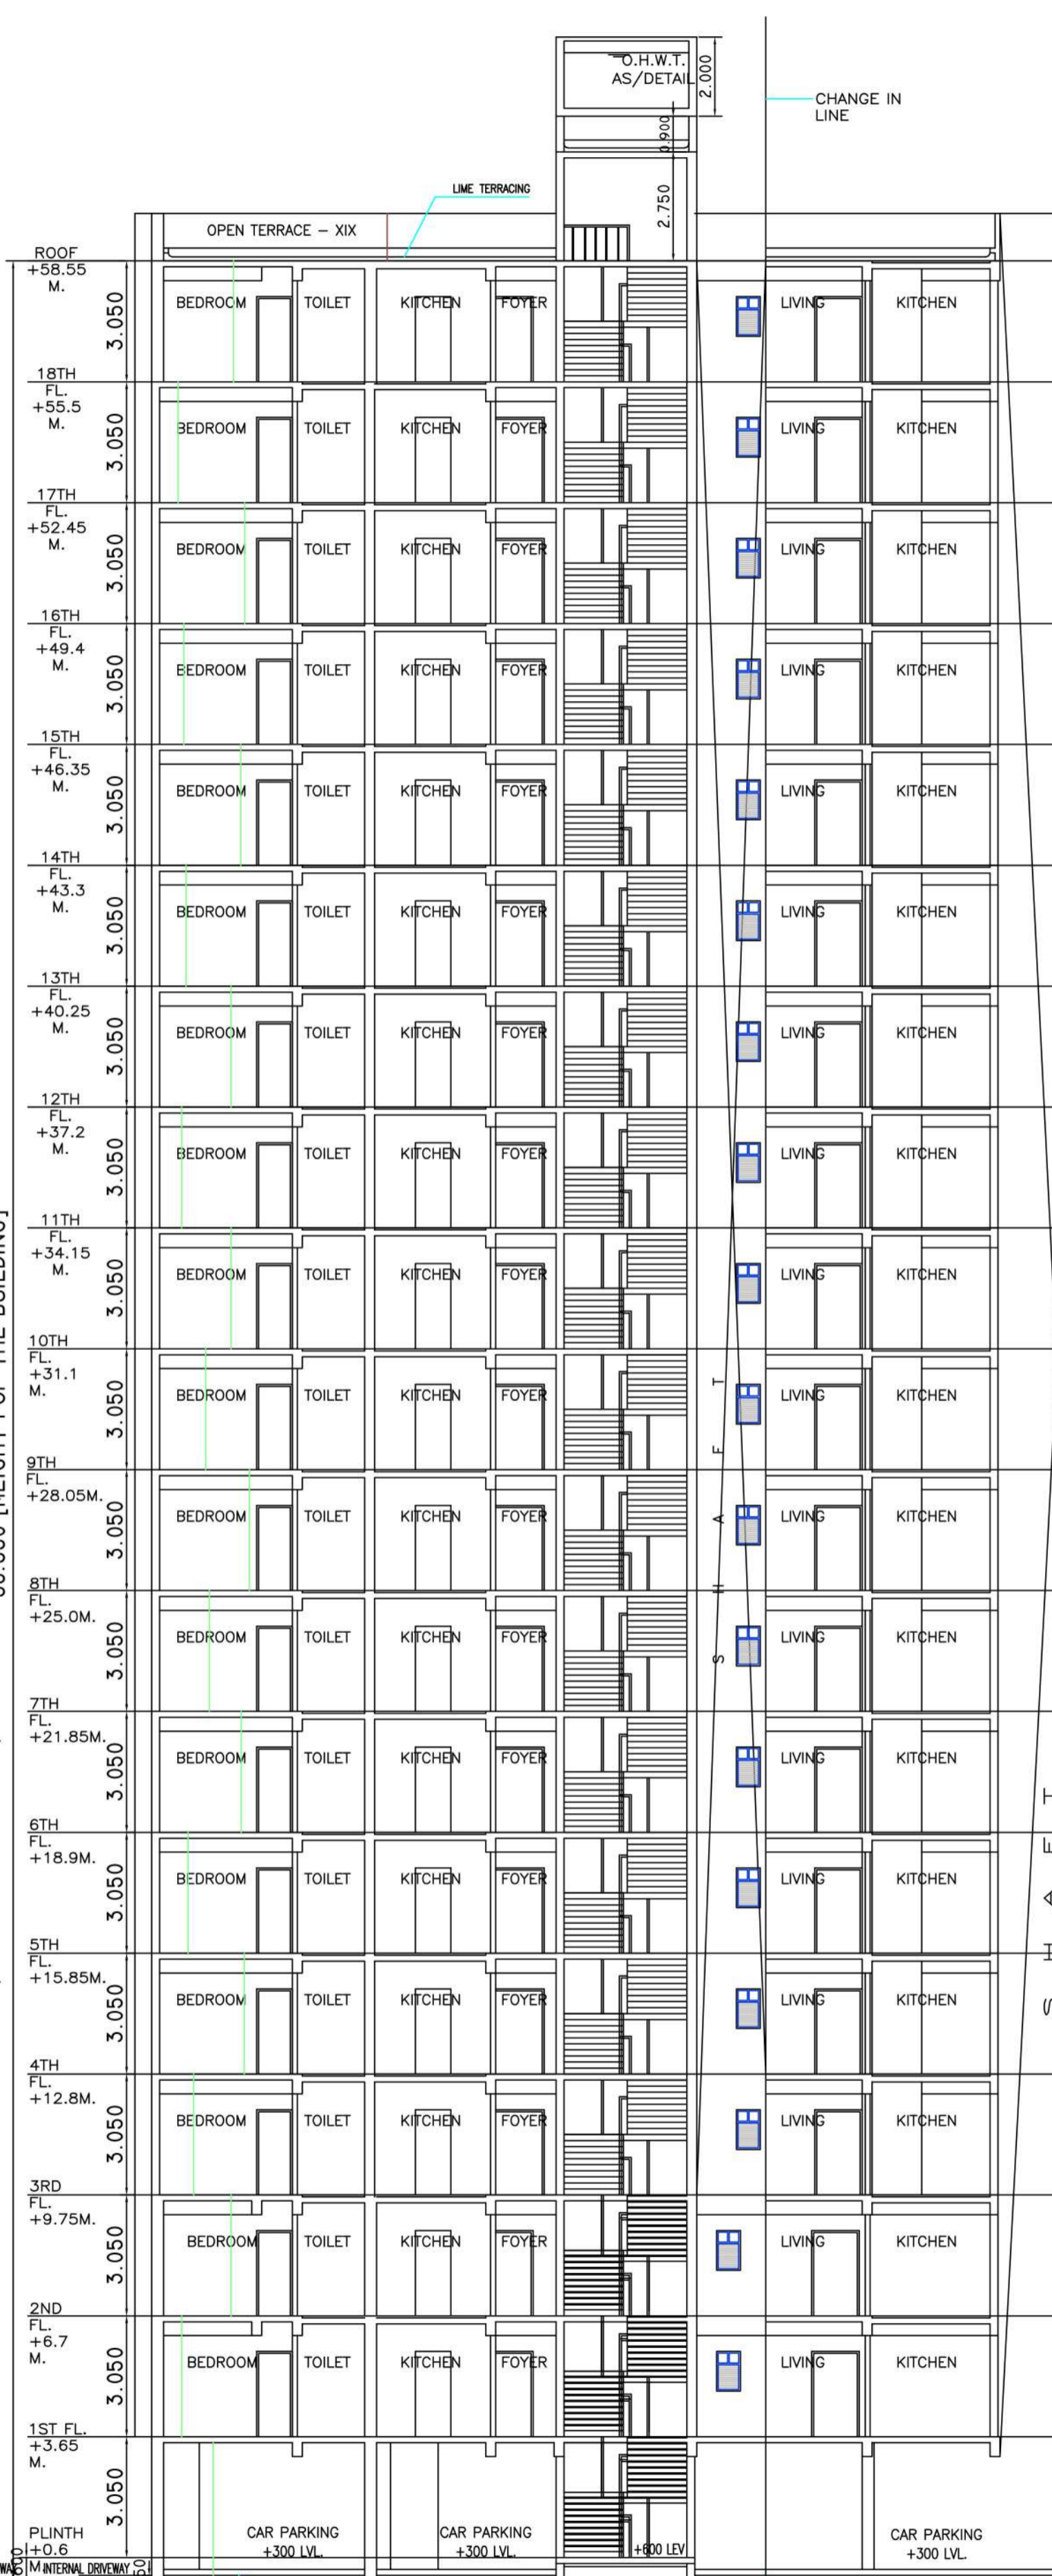

SECTION BB
(BLOCK 1A)

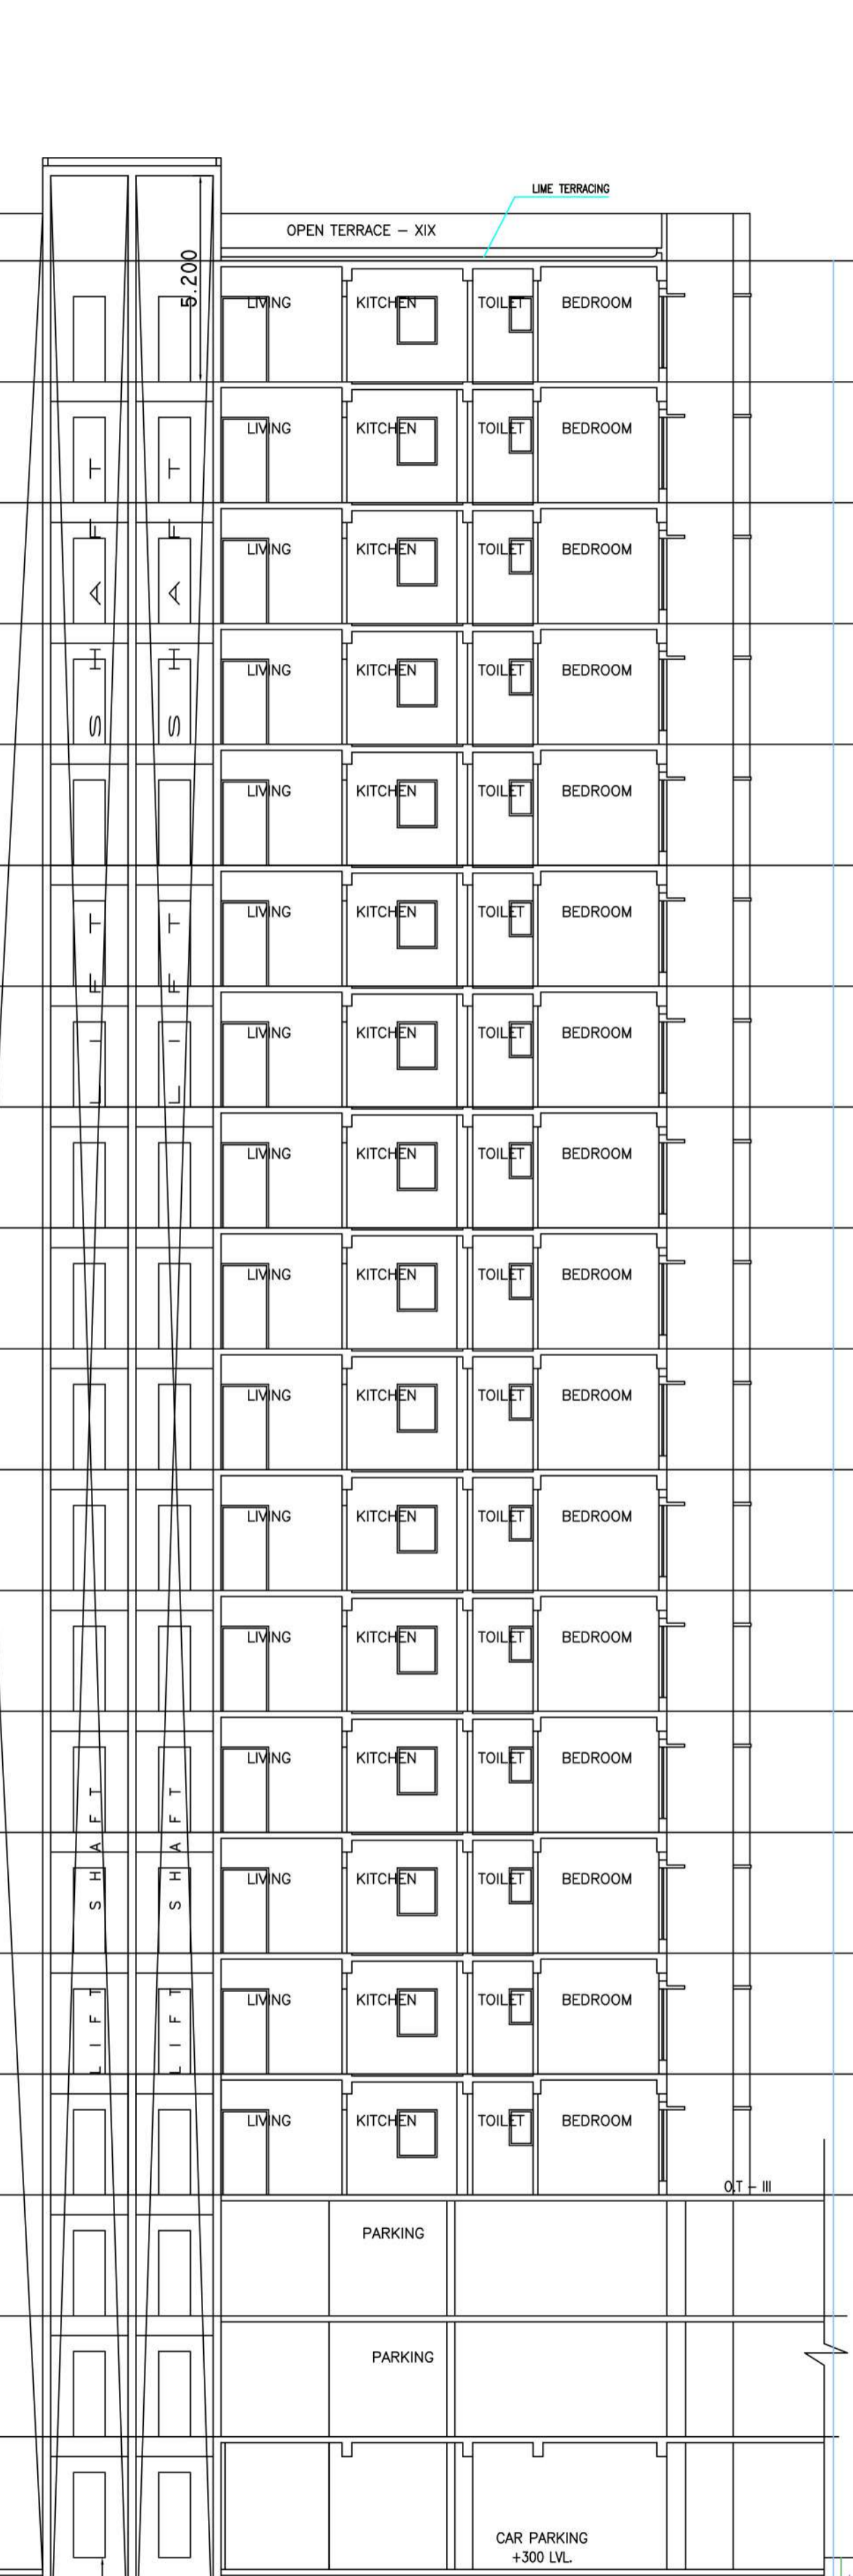

CERTIFICATE OF OWNERS
ALL DOCUMENTS AND NOTICES ARE SUPPLIED BY US. ARCHITECT WILL NOT BE HELD RESPONSIBLE FOR ANY MIS-REPRESENTATION FOR THE SAME.

M/S. RAJA UDYOG PVT. LTD.
DIRECTOR
LOKESH PRASAD GUPTA
SIGNATURE OF OWNER

IT IS CERTIFIED THAT THE COMPREHENSIVE GEO-TECHNICAL REPORT ON SOIL INVESTIGATION HAS BEEN PREPARED BY ME FOR DESIGN AND CALCULATION OF THE FOUNDATION BY ANALYZING THE SOIL SAMPLE FOR ESTIMATING THE BEARING CAPACITY OF THE SOIL ON WHICH FOUNDATION IS EXTENDED UP TO APPROPRIATE DEPTH THAT HAS BEEN PROPOSED IN THE GEO-TECHNICAL REPORT.

SIGNATURE OF GEO-TECHNICAL ENGINEER
CERTIFICATE OF STRUCTURAL ENGINEER
THIS IS TO CERTIFY THAT THE STRUCTURAL DESIGN AND DRAWINGS OF BOTH FOUNDATION AND SUPER STRUCTURE OF THE BUILDING HAS BEEN MADE BY ME CONSIDERING ALL POSSIBLE LOADS INCLUDING THE SEISMIC LOAD AS PER THE NATIONAL BUILDING CODE OF INDIA AND CERTIFIED THAT IT IS SAFE AND STABLE IN ALL RESPECTS.

SIGNATURE OF STRUCTURAL ENGINEER
CERTIFICATE OF ARCHITECTURAL ENGINEER
I DO HEREBY CERTIFY WITH FULL RESPONSIBILITY THAT THE BUILDING PLAN HAS BEEN DRAWN UP AS PER K.M.C. BUILDING RULE-2009 AS AMENDED FROM TIME TO TIME. THAT THE WIDTH OF THE ABUTTING ROAD CONFORM WITH THE PLAN AND IT IS A BUILDABLE SITE GOT A TANK OR A FILLED UP TANK. THE SITE PLAN KEY PLAN AGREES WITH THE SITE. THE PLOT IS DEMARCATED BY BOUNDARY WALLS & MEASUREMENTS TALLY WITH THE REGD. DEED PLAN. THE EXISTING STRUCTURE AS SHOWN FULLY OCCUPIED BY OWNERS AS PER OWNERS UNDERSTANDING.

SIGNATURE OF ARCHITECTURAL ENGINEER
TITLE: ELEVATION SECTION [RESIDENTIAL BLOCK 1A]
PROJECT: -
PROPOSED G+VIII STORED RESIDENTIAL BUILDING AND B1+B2+G+II STORED COMMERCIAL COMPLEX AT MOJZA-SUKHCHAR, J.L. NO-09, R.S. DAG NO-3408, 3409, 3410, 3411, 3412, 3417, 3418, 3419, 3408/3529, 3419/3557 & 3483, R.S. KHATIAN NO.-115, 116, 117, 118, 2016, 2017, L.R. DAG NO.-9511, L.R. KHATIAN NO.-2676, WARD NO-14, AT B.T. ROAD (BARRACKPORE TRUNK ROAD), HOLDING NO-224F, P.S. - KHARDAH, DIST-NORTH 24 PGS., KOLKATA-700115, WEST BENGAL, UNDER PANIHATI MUNICIPALITY.
OWNER NAME- M/S. RAJA UDYOG PVT. LTD.

CONSULTANT :- DIMENSION HOUSE AND ASSOCIATES
17, ABHOY BANERJEE ROAD
SODEPORE-GHOLA
KOLKATA-700111
PH: +91-9961423147/491-9834331090
Web: www.dhdimension.com
email: dhdimension@gmail.com

ARCHITECTS
AGRAWAL & AG
BARODA KOLKATA
SCALE: 1:100 DATE: 04.12.24
SHEET NO. : 08

Signature valid
Digitally Signed
Name: Shri...
Date: 28-Dec-2024 16:33:34
Reason: Building Permit
Location: Baroda