



SCHEDULE OF DOORS AND WINDOWS :			
MKG.	SILL	LINTEL	SIZE
SCHEDULE OF DOORS			
F.C.D.	-	2450	1200X2450
D	-	2450	2200X2450
D1	-	2450	2000X2450
D2	-	2450	1800X2450
D3	-	2450	1500X2450
D4	-	2450	1100X2450
D5	-	2450	900X2450
D6	-	2450	900X2450
D7	-	2450	600X2150
SCHEDULE OF WINDOWS			
V	1850	2450	900X650
AS PER ELEVATION			

**CERTIFICATE OF OWNERS**  
 ALL DOCUMENTS AND NOCS ARE SUPPLIED BY US  
 ARCHITECT WILL NOT BE HOLD RESPONSIBLE FOR ANY MIS-REPRESENTATION  
 FOR THE SAME.

M/S. RAJA UDYOG PVT. LTD.  
 DIRECTOR  
 LOKNATH PRASAD GUPTA  
 SIGNATURE OF OWNER

IT IS CERTIFIED THAT THE COMPREHENSIVE GEO-TECHNICAL REPORT ON SOIL  
 INVESTIGATION HAS BEEN PREPARED BY ME FOR DESIGN AND CALCULATION OF  
 THE FOUNDATION BY ANALYZING THE SOIL SAMPLE FOR ESTIMATING THE  
 BEARING CAPACITY OF THE SOIL ON WHICH FOUNDATION IS EXTENDED UP TO  
 APPROPRIATE DEPTH THAT HAS BEEN PROPOSED IN THE GEO-TECHNICAL  
 REPORT.

SIGNATURE OF GEO-TECHNICAL ENG.  
 CERTIFICATE OF STRUCTURAL ENGINEER

THIS IS TO CERTIFY THAT THE STRUCTURAL DESIGN AND DRAWINGS OF BOTH  
 FOUNDATION AND SUPER STRUCTURE OF THE BUILDING HAS BEEN MADE BY ME  
 CONSIDERING ALL POSSIBLE LOADS INCLUDING THE SEISMIC LOAD AS PER THE  
 NATIONAL BUILDING CODE OF INDIA AND CERTIFIED THAT IT IS SAFE AND STABLE  
 IN ALL RESPECTS.

SIGNATURE OF STRUC. ENG.  
 CERTIFICATE OF ARCHITECT/L.B.S.

I DO HEREBY CERTIFY WITH FULL RESPONSIBILITY THAT THE BUILDING PLAN HAS  
 BEEN DRAWN UP AS PER K.M.C. BUILDING RULE-2009 AS AMENDED FROM TIME  
 TO TIME.  
 THAT THE WIDTH OF THE ABUTTING ROAD CONFORM WITH THE PLAN AND IT IS  
 A BUILDABLE SITE NOT A TANK OR A FILLED UP TANK. THE SITE PLAN KEY PLAN  
 AGREES WITH THE SITE. THE PLOT IS DEMARCATED BY BOUNDARY WALLS &  
 MEASUREMENTS TALLY WITH THE REGD. DEED PLAN. THE EXISTING STRUCTURE  
 AS SHOWN FULLY OCCUPIED BY OWNERS AS PER OWNERS UNDERTAKING.

SIGNATURE OF ARCHITECT/L.B.S.

TITLE:  
 THIRD FLOOR PLAN [ COMMERCIAL ]


PROJECT:  
 PROPOSED G+XVIII STORIED RESIDENTIAL BUILDING AND  
 B1+B2+G+HII STORIED COMMERCIAL COMPLEX AT MOUZA -  
 SUKHCHAR, J.L. NO.-09, R.S. DAG NO.-3408, 3409, 3410, 3411,  
 3412, 3417, 3418, 3419, 3408/3529, 3419/3557 & 3483, R.S.  
 KHATIAN NO.-115, 116, 117, 118, 2016, 2017, L.R. DAG NO.-  
 9511, L.R. KHATIAN NO.-2676, WARD NO-14, AT B.T. ROAD  
 (BARRACKPORE TRUNK ROAD), HOLDING NO-224F, P.S. -  
 KHARDAH, DIST-NORTH 24 PGS., KOLKATA-700115, WEST  
 BENGAL, UNDER PANIHATI MUNICIPALITY .

OWNER NAME- M/S. RAJA UDYOG PVT. LTD.

CONSULTANT :- DIMENSION HOUSE AND ASSOCIATES  
 17, ABHOY BANERJEE ROAD  
 SODEPORE-GHOLA  
 KOLKATA-700111  
 PH: +91-9981423147/+91-9836331090  
 Web: www.dimensionhouse.com  
 email: dimension.house@gmail.com

AGRAWAL & AGRAWAL  
 BARODA KOLKATA

SCALE-1:100	DATE	DEALT	CHECKED
SHEET NO. - 20	4.12.24	MOUMITA	TANAYA

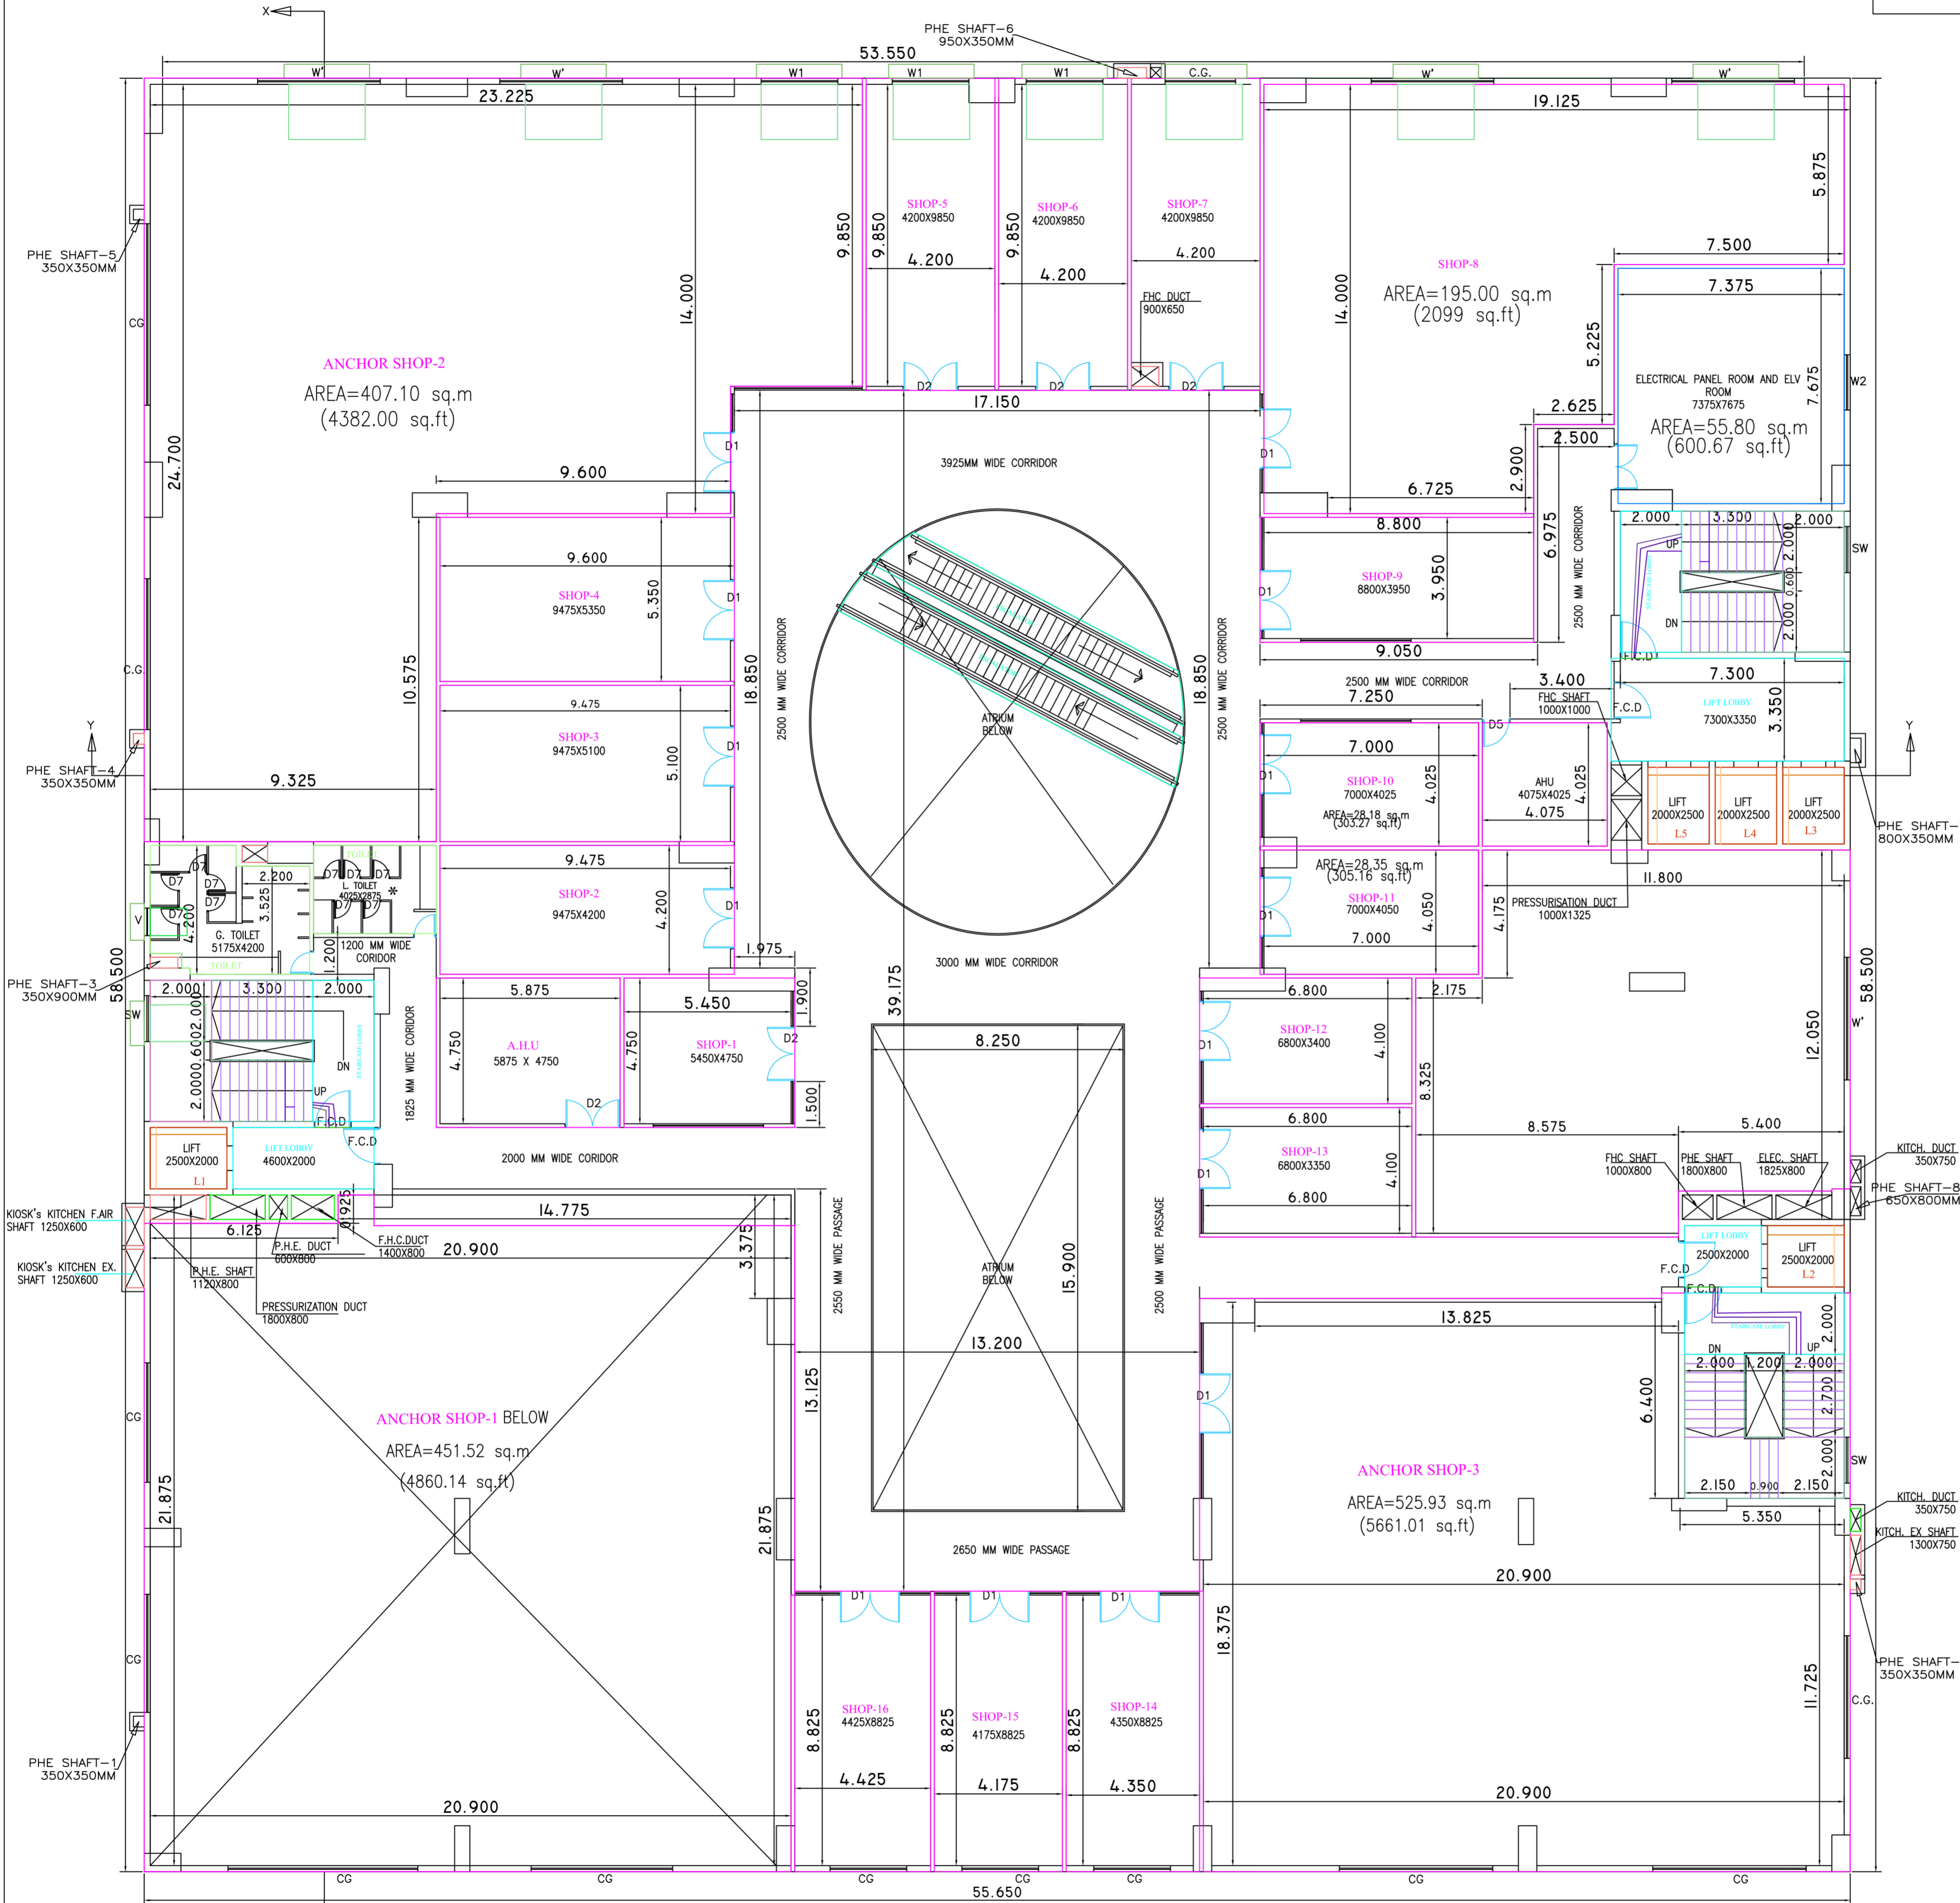

SECOND FLOOR PLAN [ TYPICAL COMMERCIAL ]

Signature valid  
 Digitally Signed  
 Name: Shri...  
 Date: 29-Dec-24 16:33:34  
 Reason: Building Permit  
 Location: Panihati

