



SCHEDULE OF DOORS AND WINDOWS :

MKG.	SILL	LINTEL	SIZE
SCHEDULE OF DOORS			
F.C.D.	-	2450	1200X2450
D	-	2450	2200X2450
D1	-	2450	2000X2450
D2	-	2450	1800X2450
D3	-	2450	1500X2450
D4	-	2450	1100X2450
D5	-	2450	900X2450
D6	-	2450	900X2450
D7	-	2450	600X2150
SCHEDULE OF WINDOWS			
V	1850	2450	900X650
C.G	AS PER ELEVATION		

CERTIFICATE OF OWNERS
 ALL DOCUMENTS AND NOCS ARE SUPPLIED BY US.
 ARCHITECT WILL NOT BE HOLD RESPONSIBLE FOR ANY MIS-REPRESENTATION FOR THE SAME.

M/S. RAJA UDYOG PVT. LTD.
 DIRECTOR
 LOKNATH PRASAD GUPTA
 SIGNATURE OF OWNER

IT IS CERTIFIED THAT THE COMPREHENSIVE GEO-TECHNICAL REPORT ON SOIL INVESTIGATION HAS BEEN PREPARED BY ME FOR DESIGN AND CALCULATION OF THE FOUNDATION BY ANALYZING THE SOIL SAMPLE FOR ESTIMATING THE BEARING CAPACITY OF THE SOIL ON WHICH FOUNDATION IS EXTENDED UP TO APPROPRIATE DEPTH THAT HAS BEEN PROPOSED IN THE GEO-TECHNICAL REPORT.

SIGNATURE OF GEO-TECHNICAL ENGR.
 CERTIFICATE OF STRUCTURAL ENGINEER

THIS IS TO CERTIFY THAT THE STRUCTURAL DESIGN AND DRAWINGS OF BOTH FOUNDATION AND SUPER STRUCTURE OF THE BUILDING HAS BEEN MADE BY ME CONSIDERING ALL POSSIBLE LOADS INCLUDING THE SEISMIC LOAD AS PER THE NATIONAL BUILDING CODE OF INDIA AND CERTIFIED THAT IT IS SAFE AND STABLE IN ALL RESPECTS.

SIGNATURE OF ARCHITECT/L.B.S.
 CERTIFICATE OF ARCHITECT/L.B.S.

I DO HEREBY CERTIFY WITH FULL RESPONSIBILITY THAT THE BUILDING PLAN HAS BEEN DRAWN UP AS PER K.M.C. BUILDING RULE-2009 AS AMENDED FROM TIME TO TIME THAT THE WIDTH OF THE ABUTTING ROAD CONFORM WITH THE PLAN AND IT IS A BUILDABLE SITE NOT A TANK OR A FILLED UP TANK. THE SITE PLAN KEY PLAN AGREES WITH THE SITE. THE PLOT IS DEMARCATED BY BOUNDARY WALLS & MEASUREMENTS TALLY WITH THE REGD. DEED PLAN. THE EXISTING STRUCTURE AS SHOWN FULLY OCCUPIED BY OWNERS AS PER OWNERS UNDERTAKING.

SIGNATURE OF ARCHITECT/L.B.S.

TITLE:
 UPPER BASEMENT FLOOR PLAN [COMMERCIAL]

PROJECT:-

PROPOSED G+XVIII STORIED RESIDENTIAL BUILDING AND B1+B2+G+II STORIED COMMERCIAL COMPLEX AT MOUZA - SUKHCHAR, J.L. NO.-09, R.S. DAG NO.-3408, 3409, 3410, 3411, 3412, 3417, 3418, 3419, 3408/3529, 3419/3557 & 3483, R.S. KHATIAN NO.-115, 116, 117, 118, 2016, 2017, L.R. DAG NO-9511, L.R. KHATIAN NO.-2676, WARD NO-14, AT B.T. ROAD (BARRACKPORE TRUNK ROAD), HOLDING NO-224F, P.S. - KHARDAH, DIST-NORTH 24 PGS., KOLKATA-700115, WEST BENGAL, UNDER PANIHATI MUNICIPALITY.

OWNER NAME- M/S. RAJA UDYOG PVT. LTD.


CONSULTANT :- DIMENSION HOUSE AND ASSOCIATES
 17, ABHOY BANERJEE ROAD
 SODEPORE-GHOLA
 KOLKATA-700111

PH: +91-8981423147/+91-9836331090
 Web: www.dimensionhouse.com
 email:- dimension.house@gmail.com

ARCHITECTS

AGRAWAL & AGRAWAL
 BARODA KOLKATA

SCALE: 1:100 DATE: 04.12.24 DEALT: MOUMITA CHECKED: TANAYA

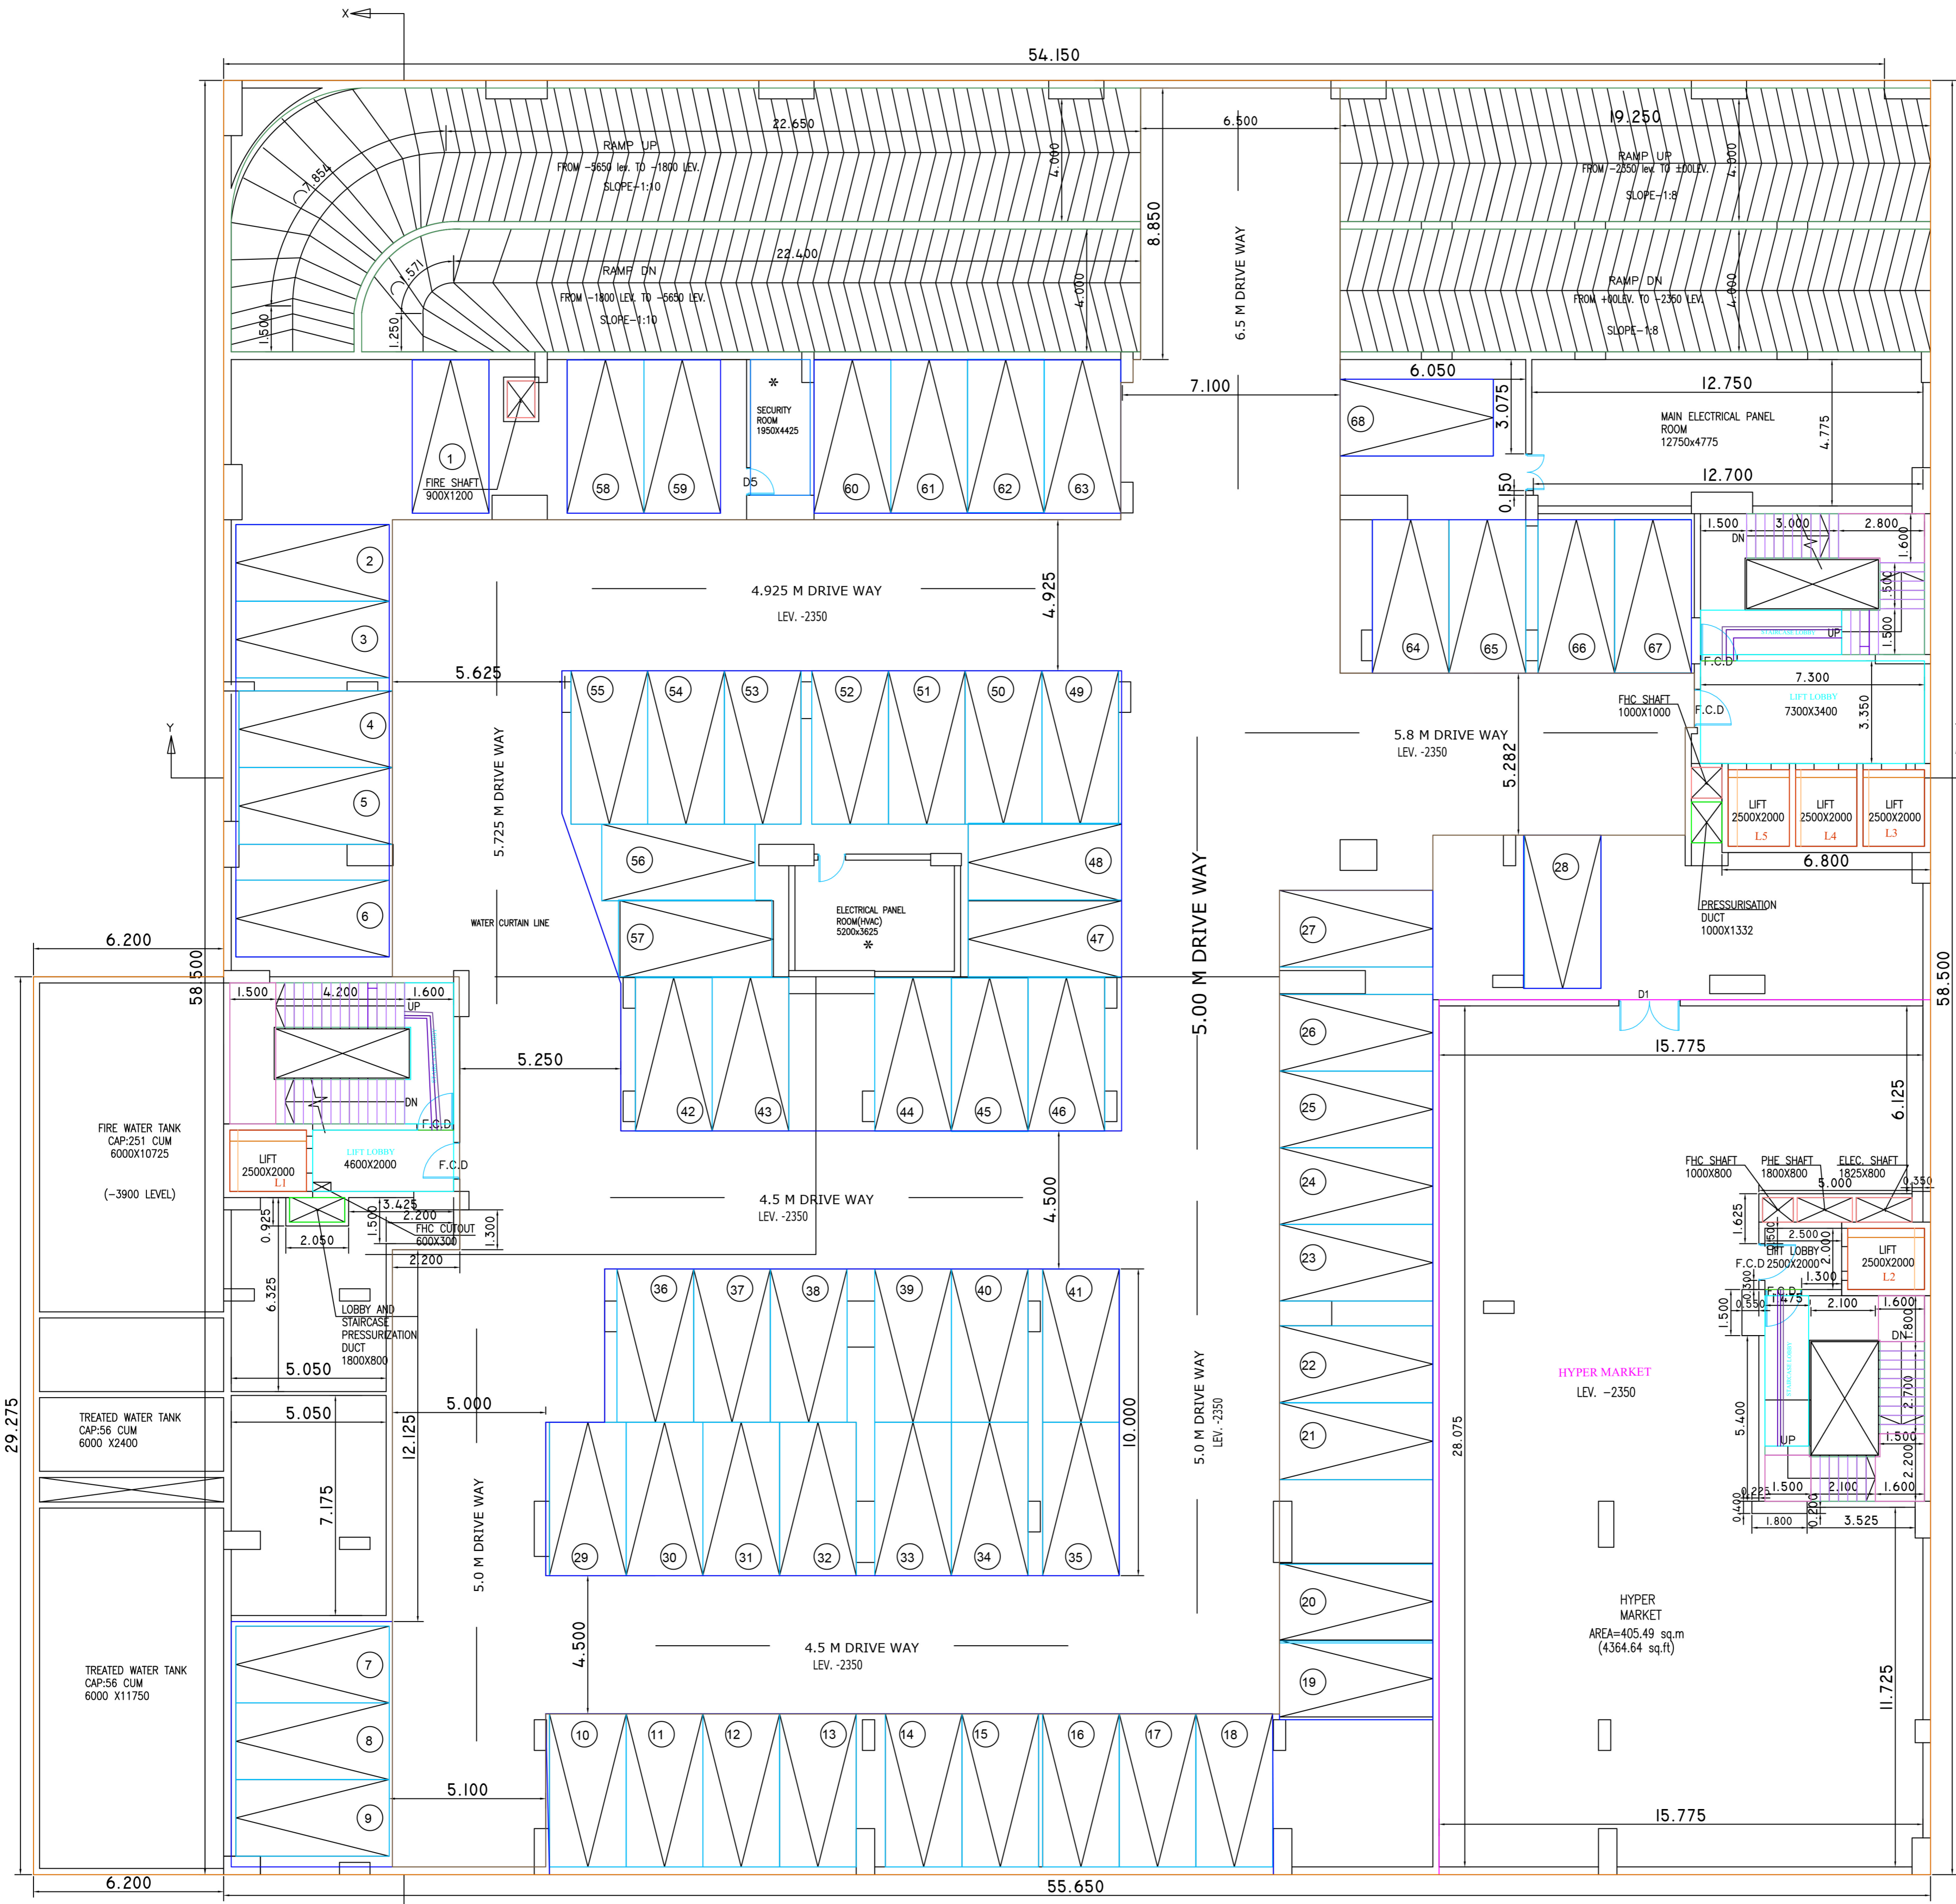

AREA=669.24 sq.m
 (7203.59 sq.ft)

UPPER BASEMENT FLOOR PLAN [COMMERCIAL]

Signature valid

Digitally Signed
 Name: Shri...
 Date: 23-Dec-24 16:33:34
 Reason: Building Permit
 Location: Panihati

