






FRONT ELEVATION
SCALE - 1:100

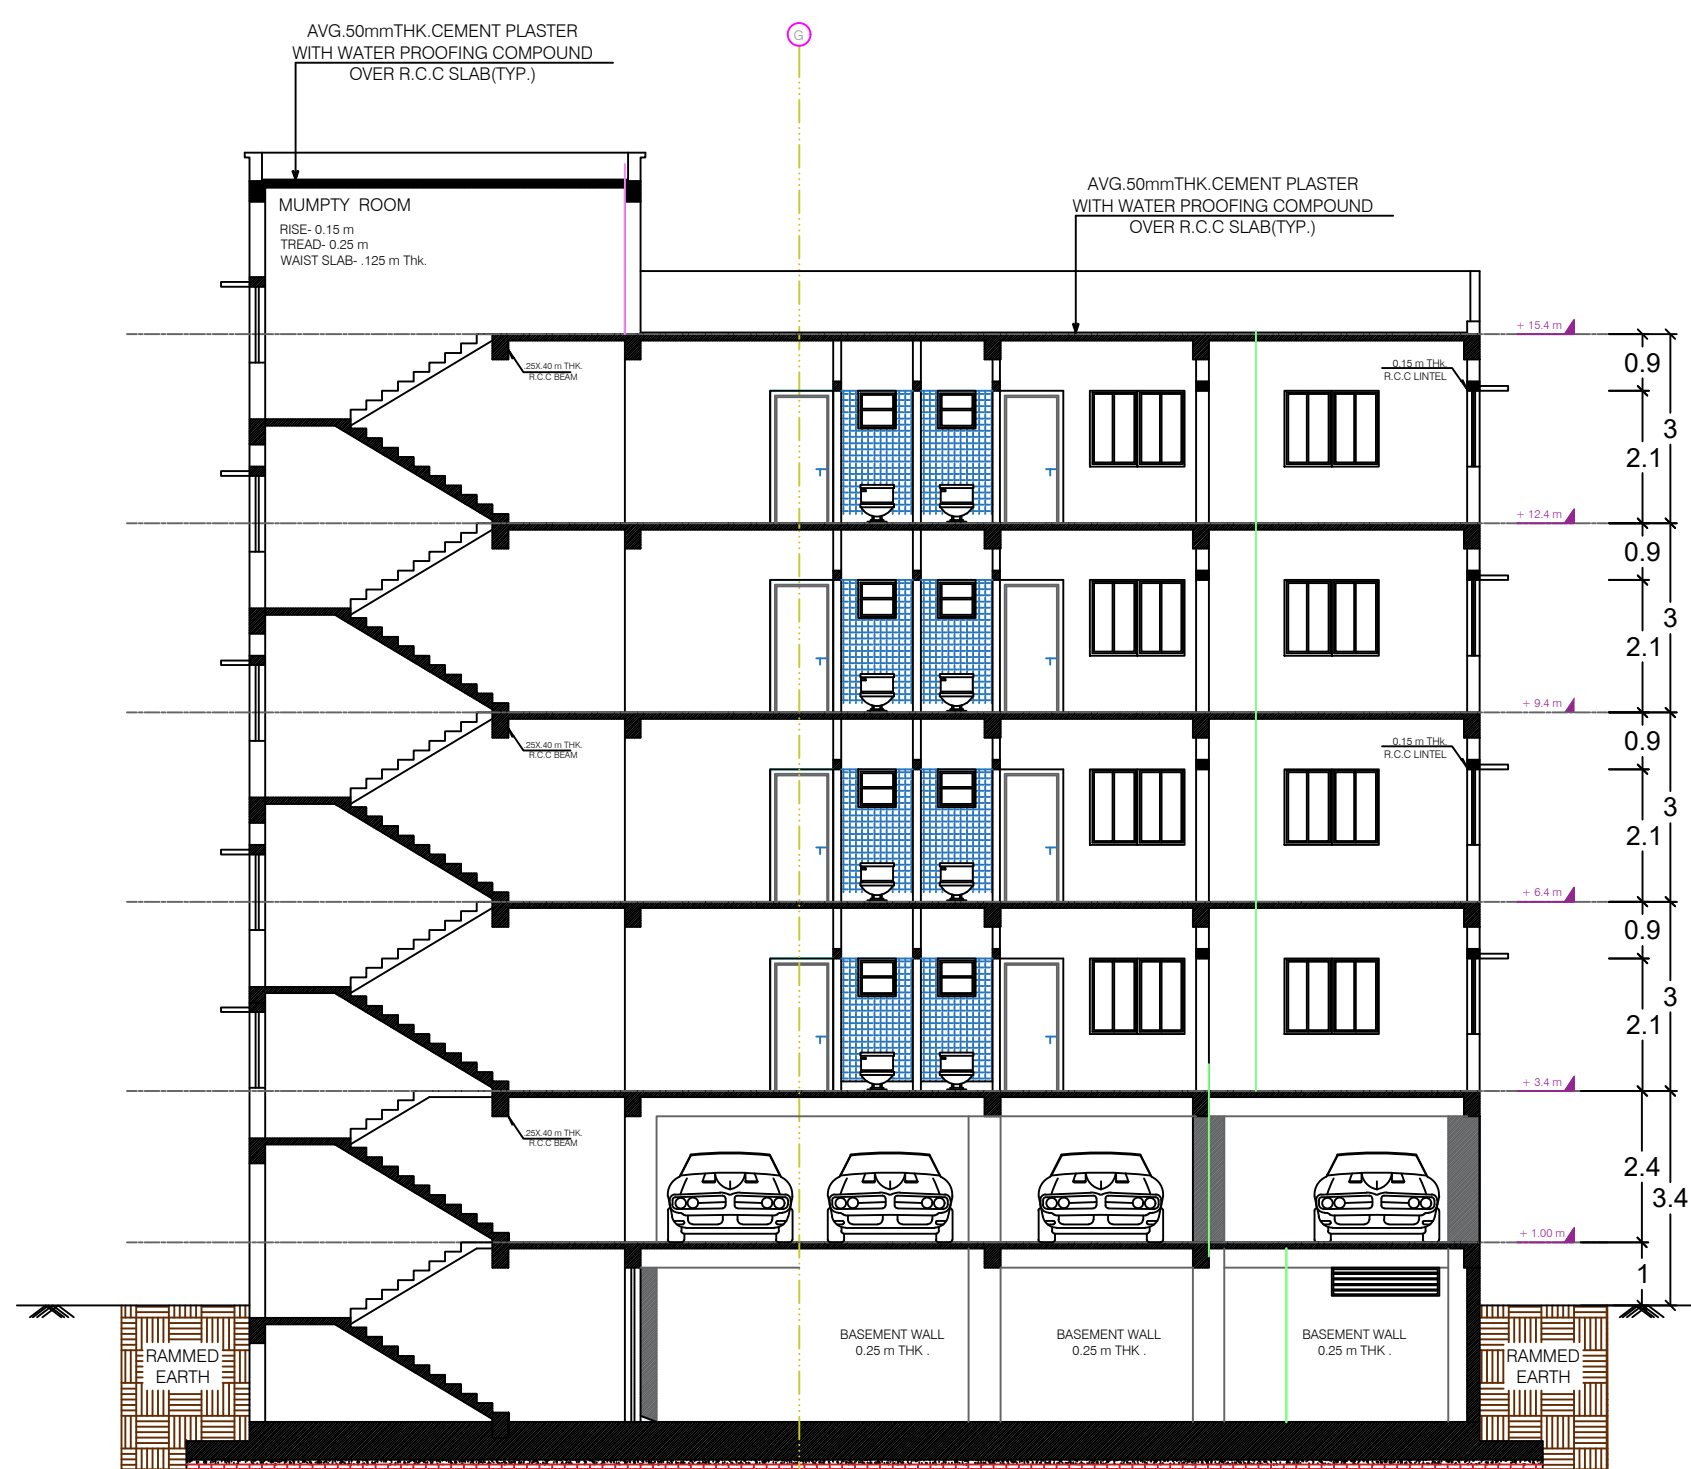




SECTION AT : E-F-G-H
SCALE - 1:100

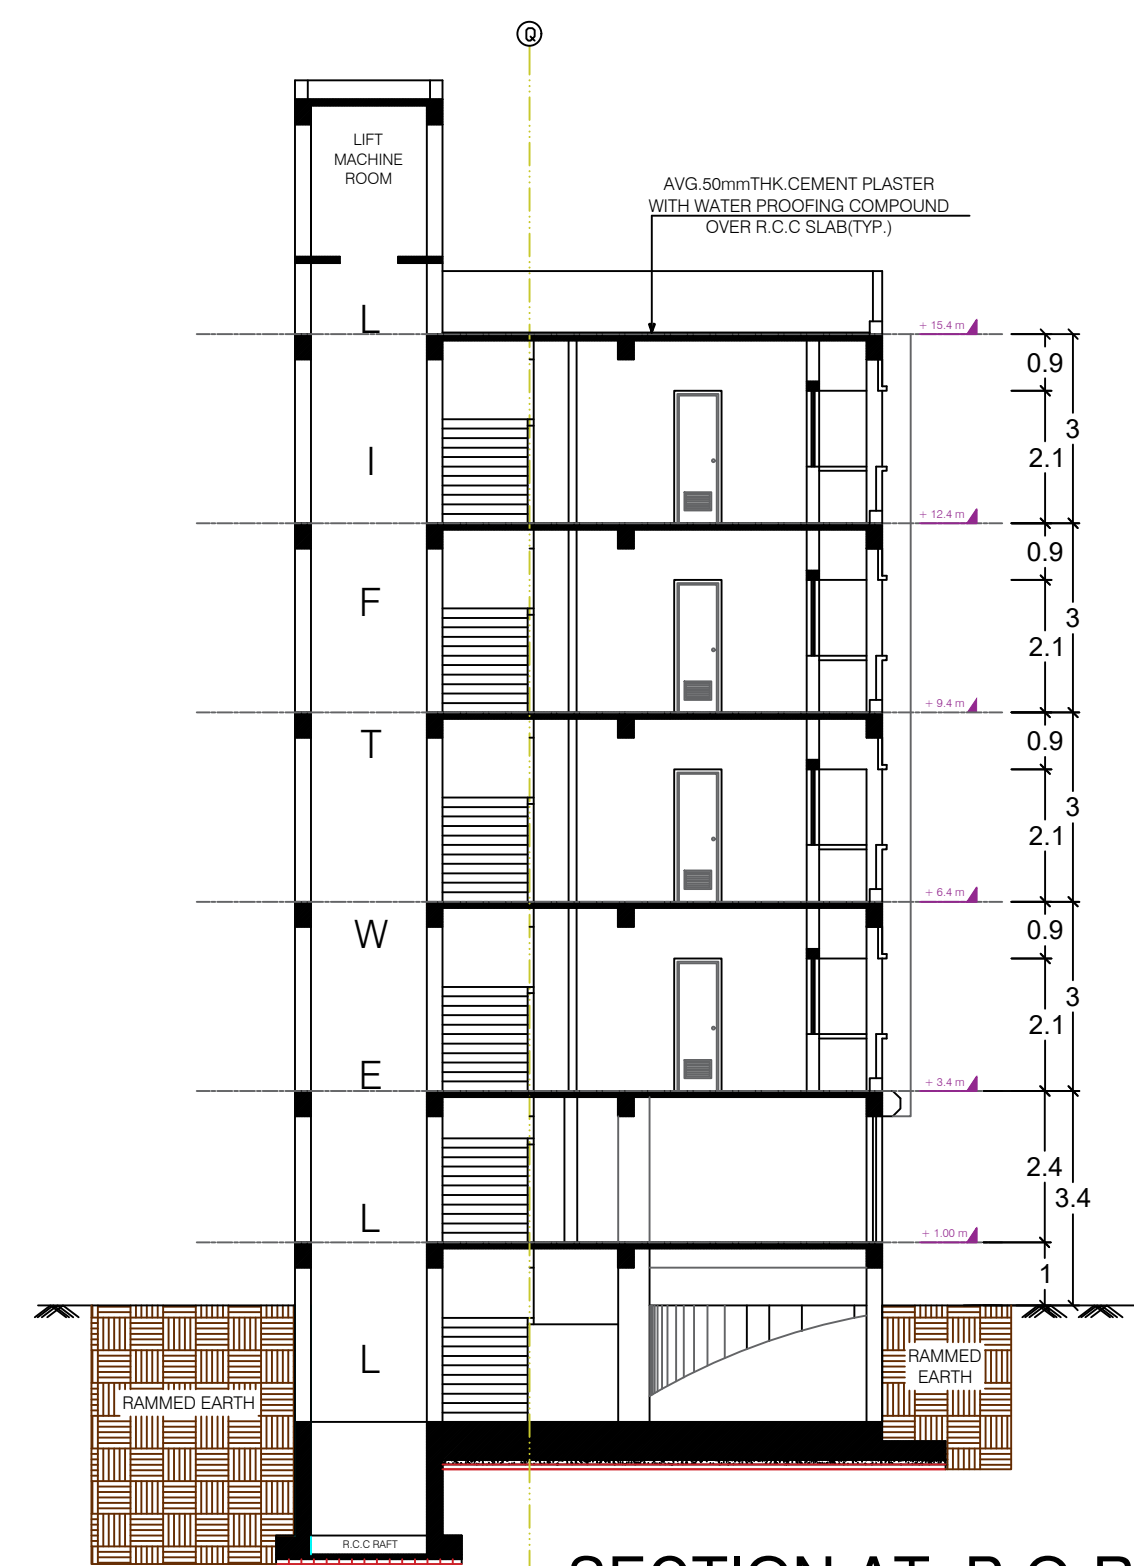


SECTION AT : P-Q-R-S
SCALE - 1:100

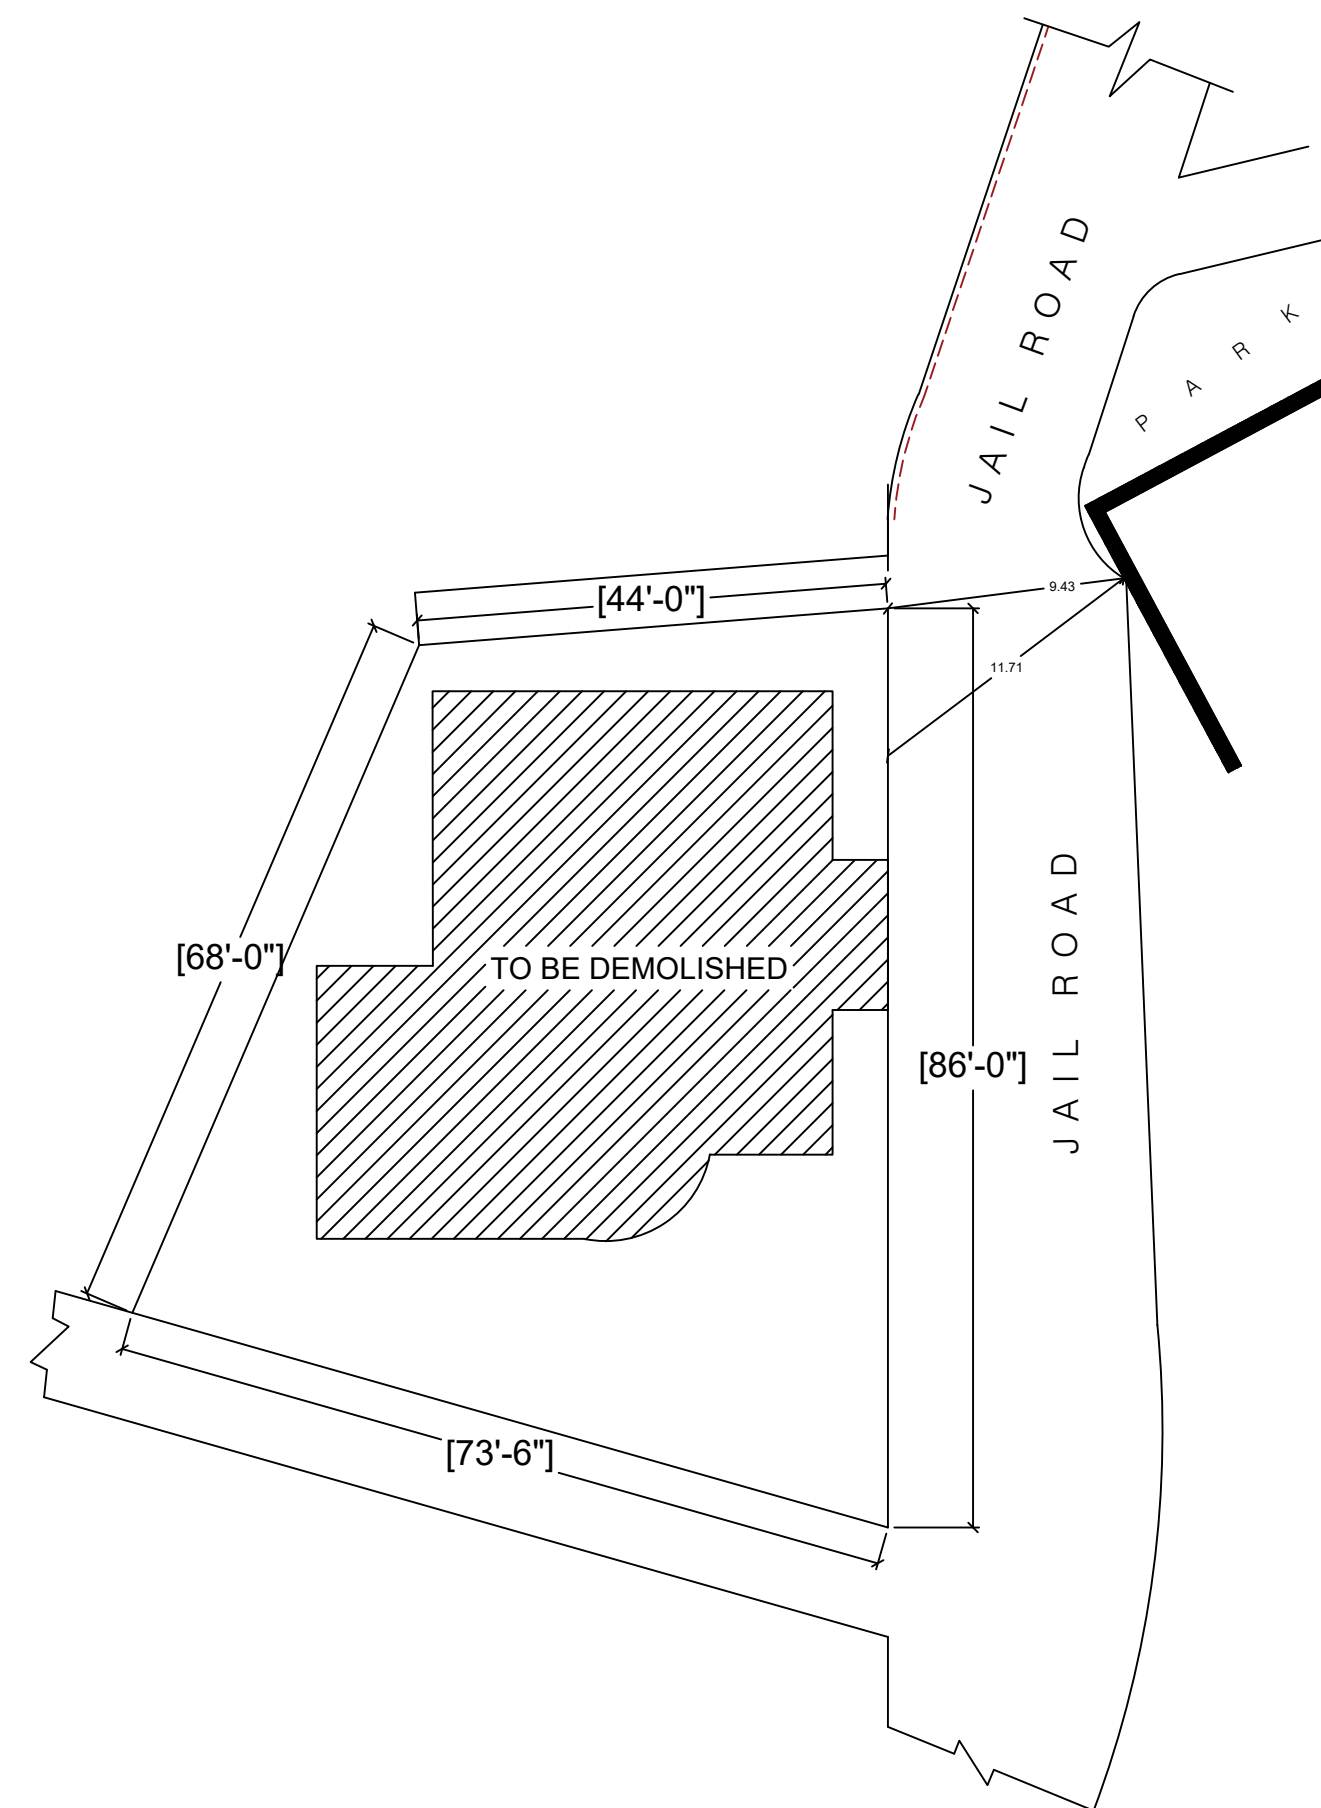


EXISTING GROUND FLOOR PLAN
SCALE - 1:100

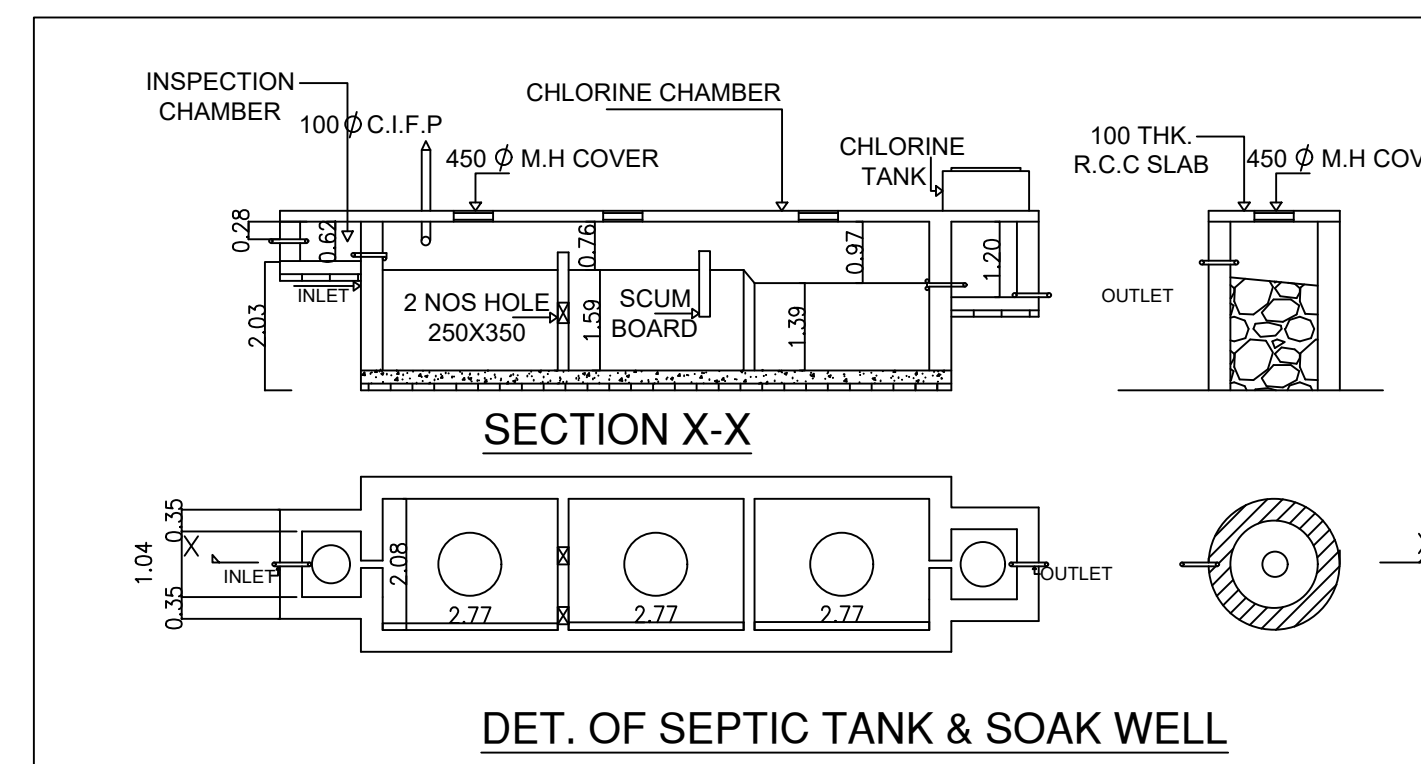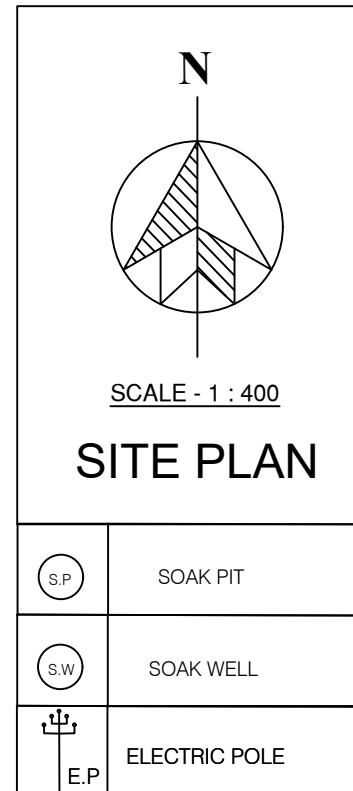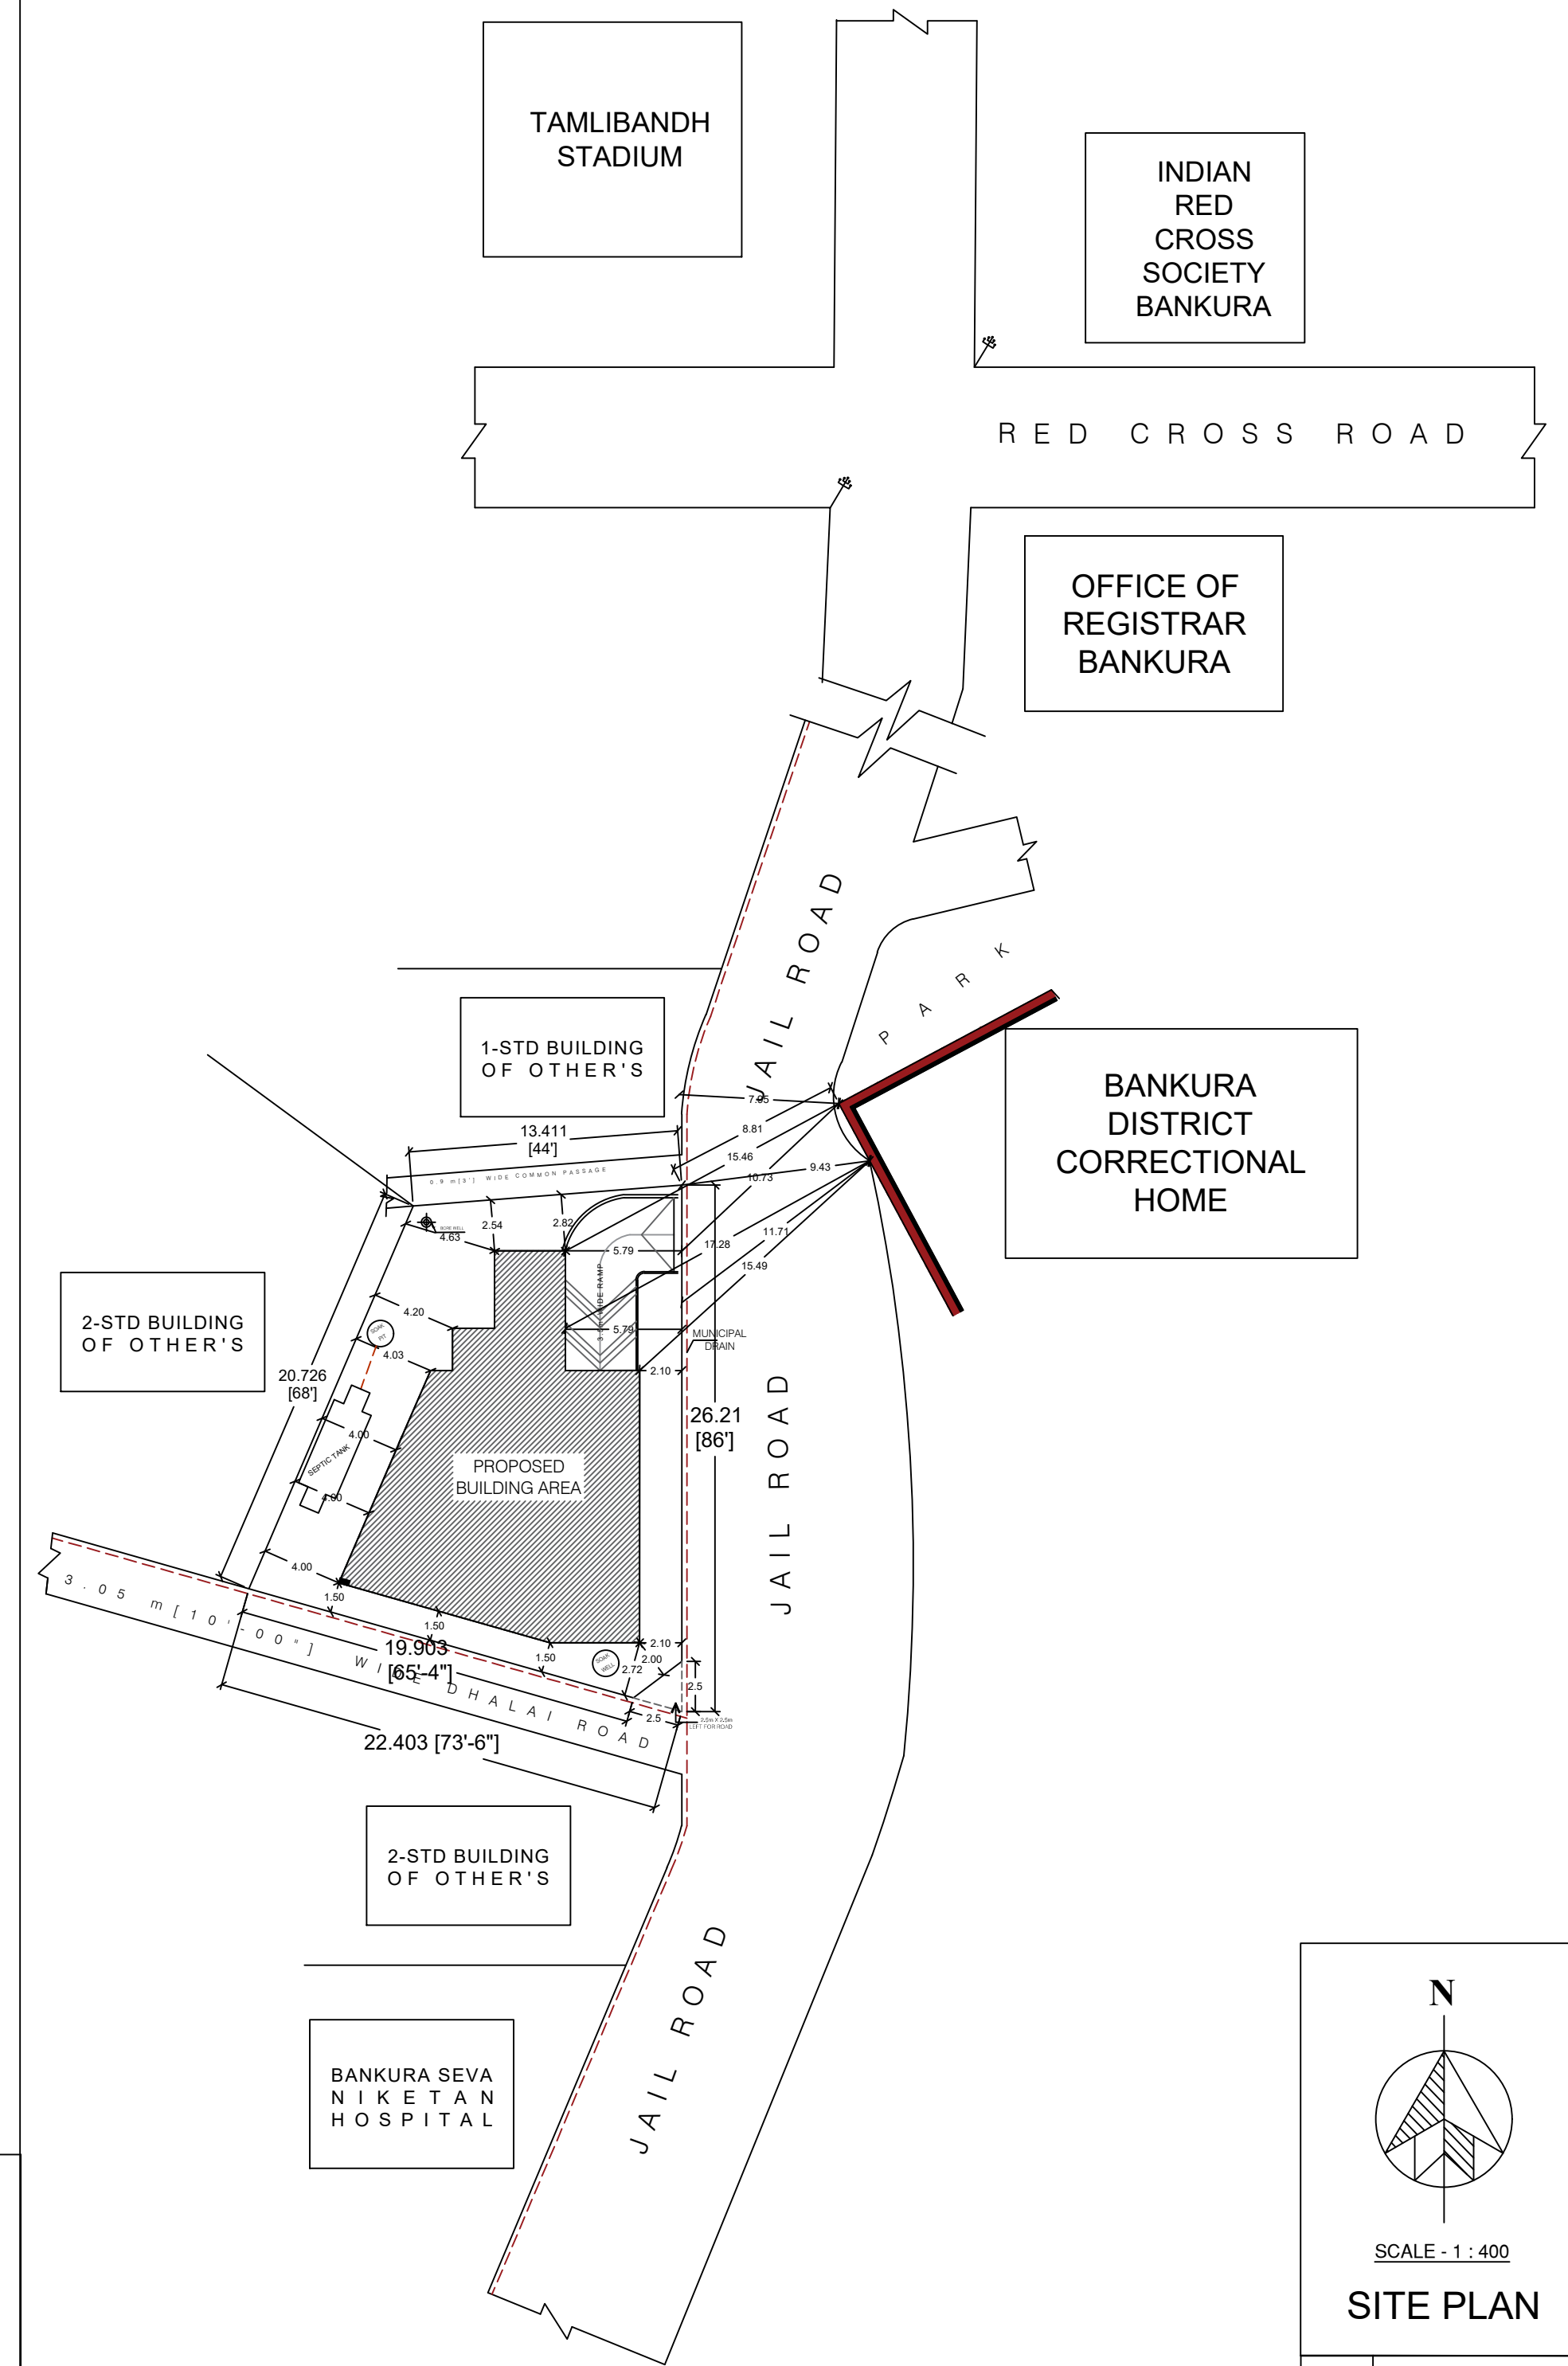


DET. OF SEPTIC TANK & SOAK WELL

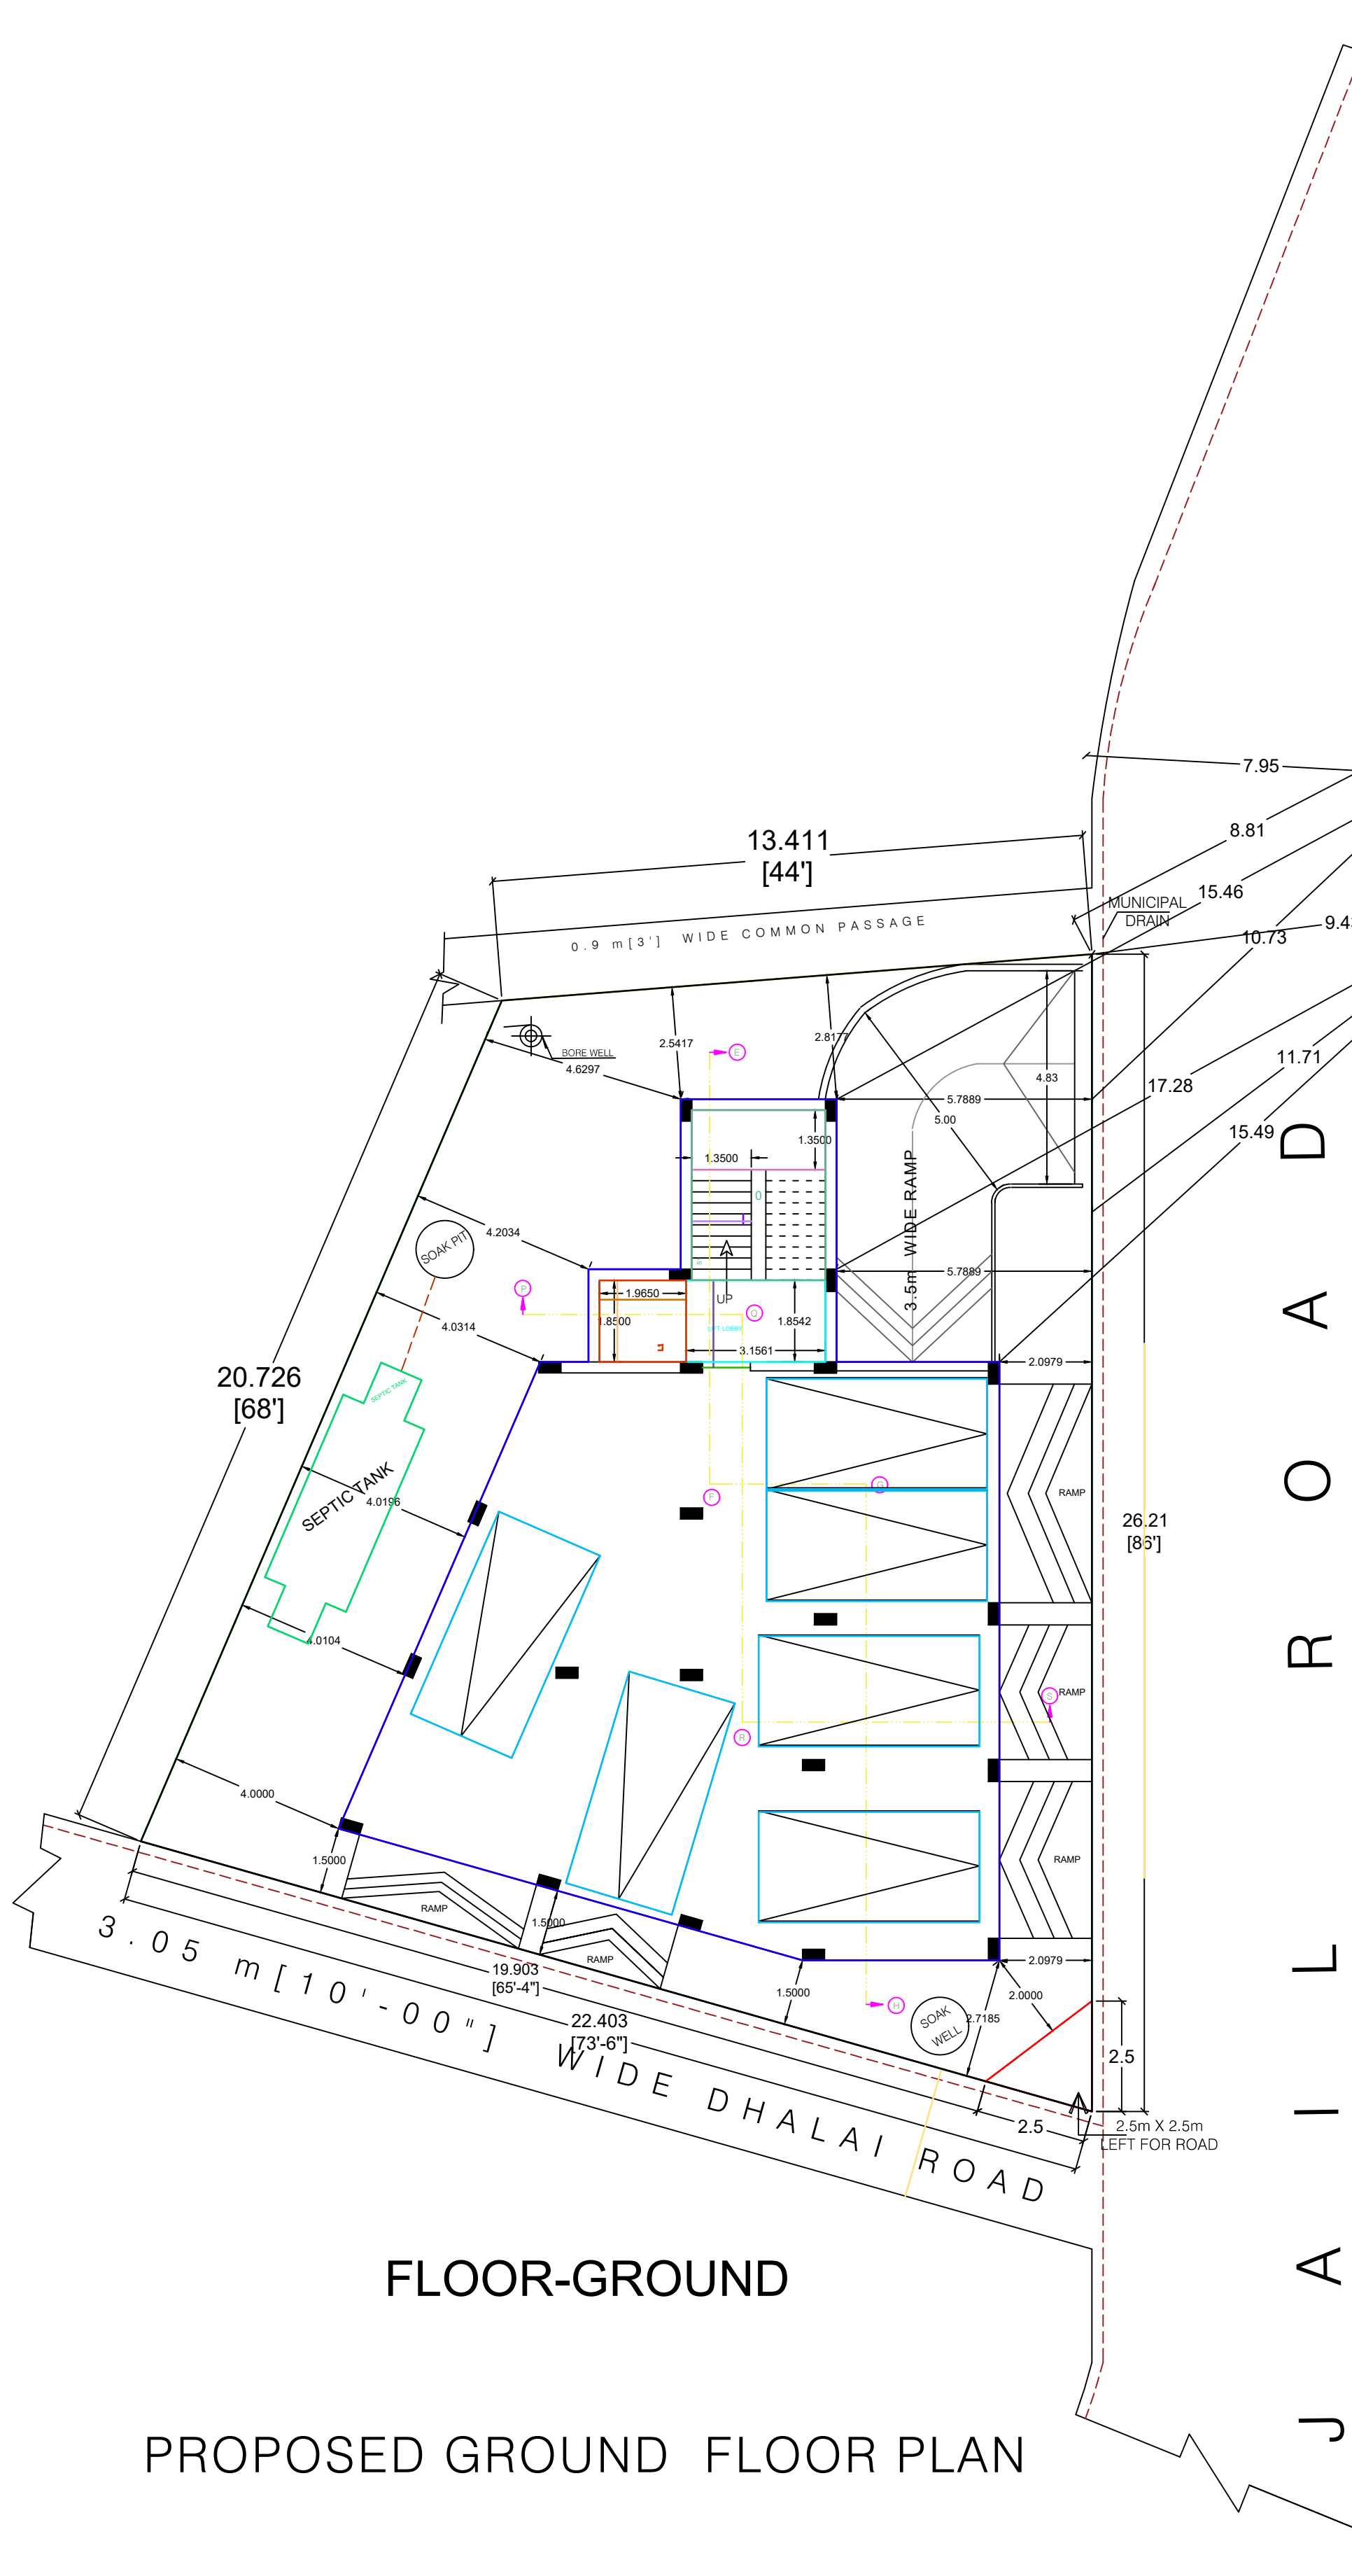


PROPOSED GROUND FLOOR PLAN

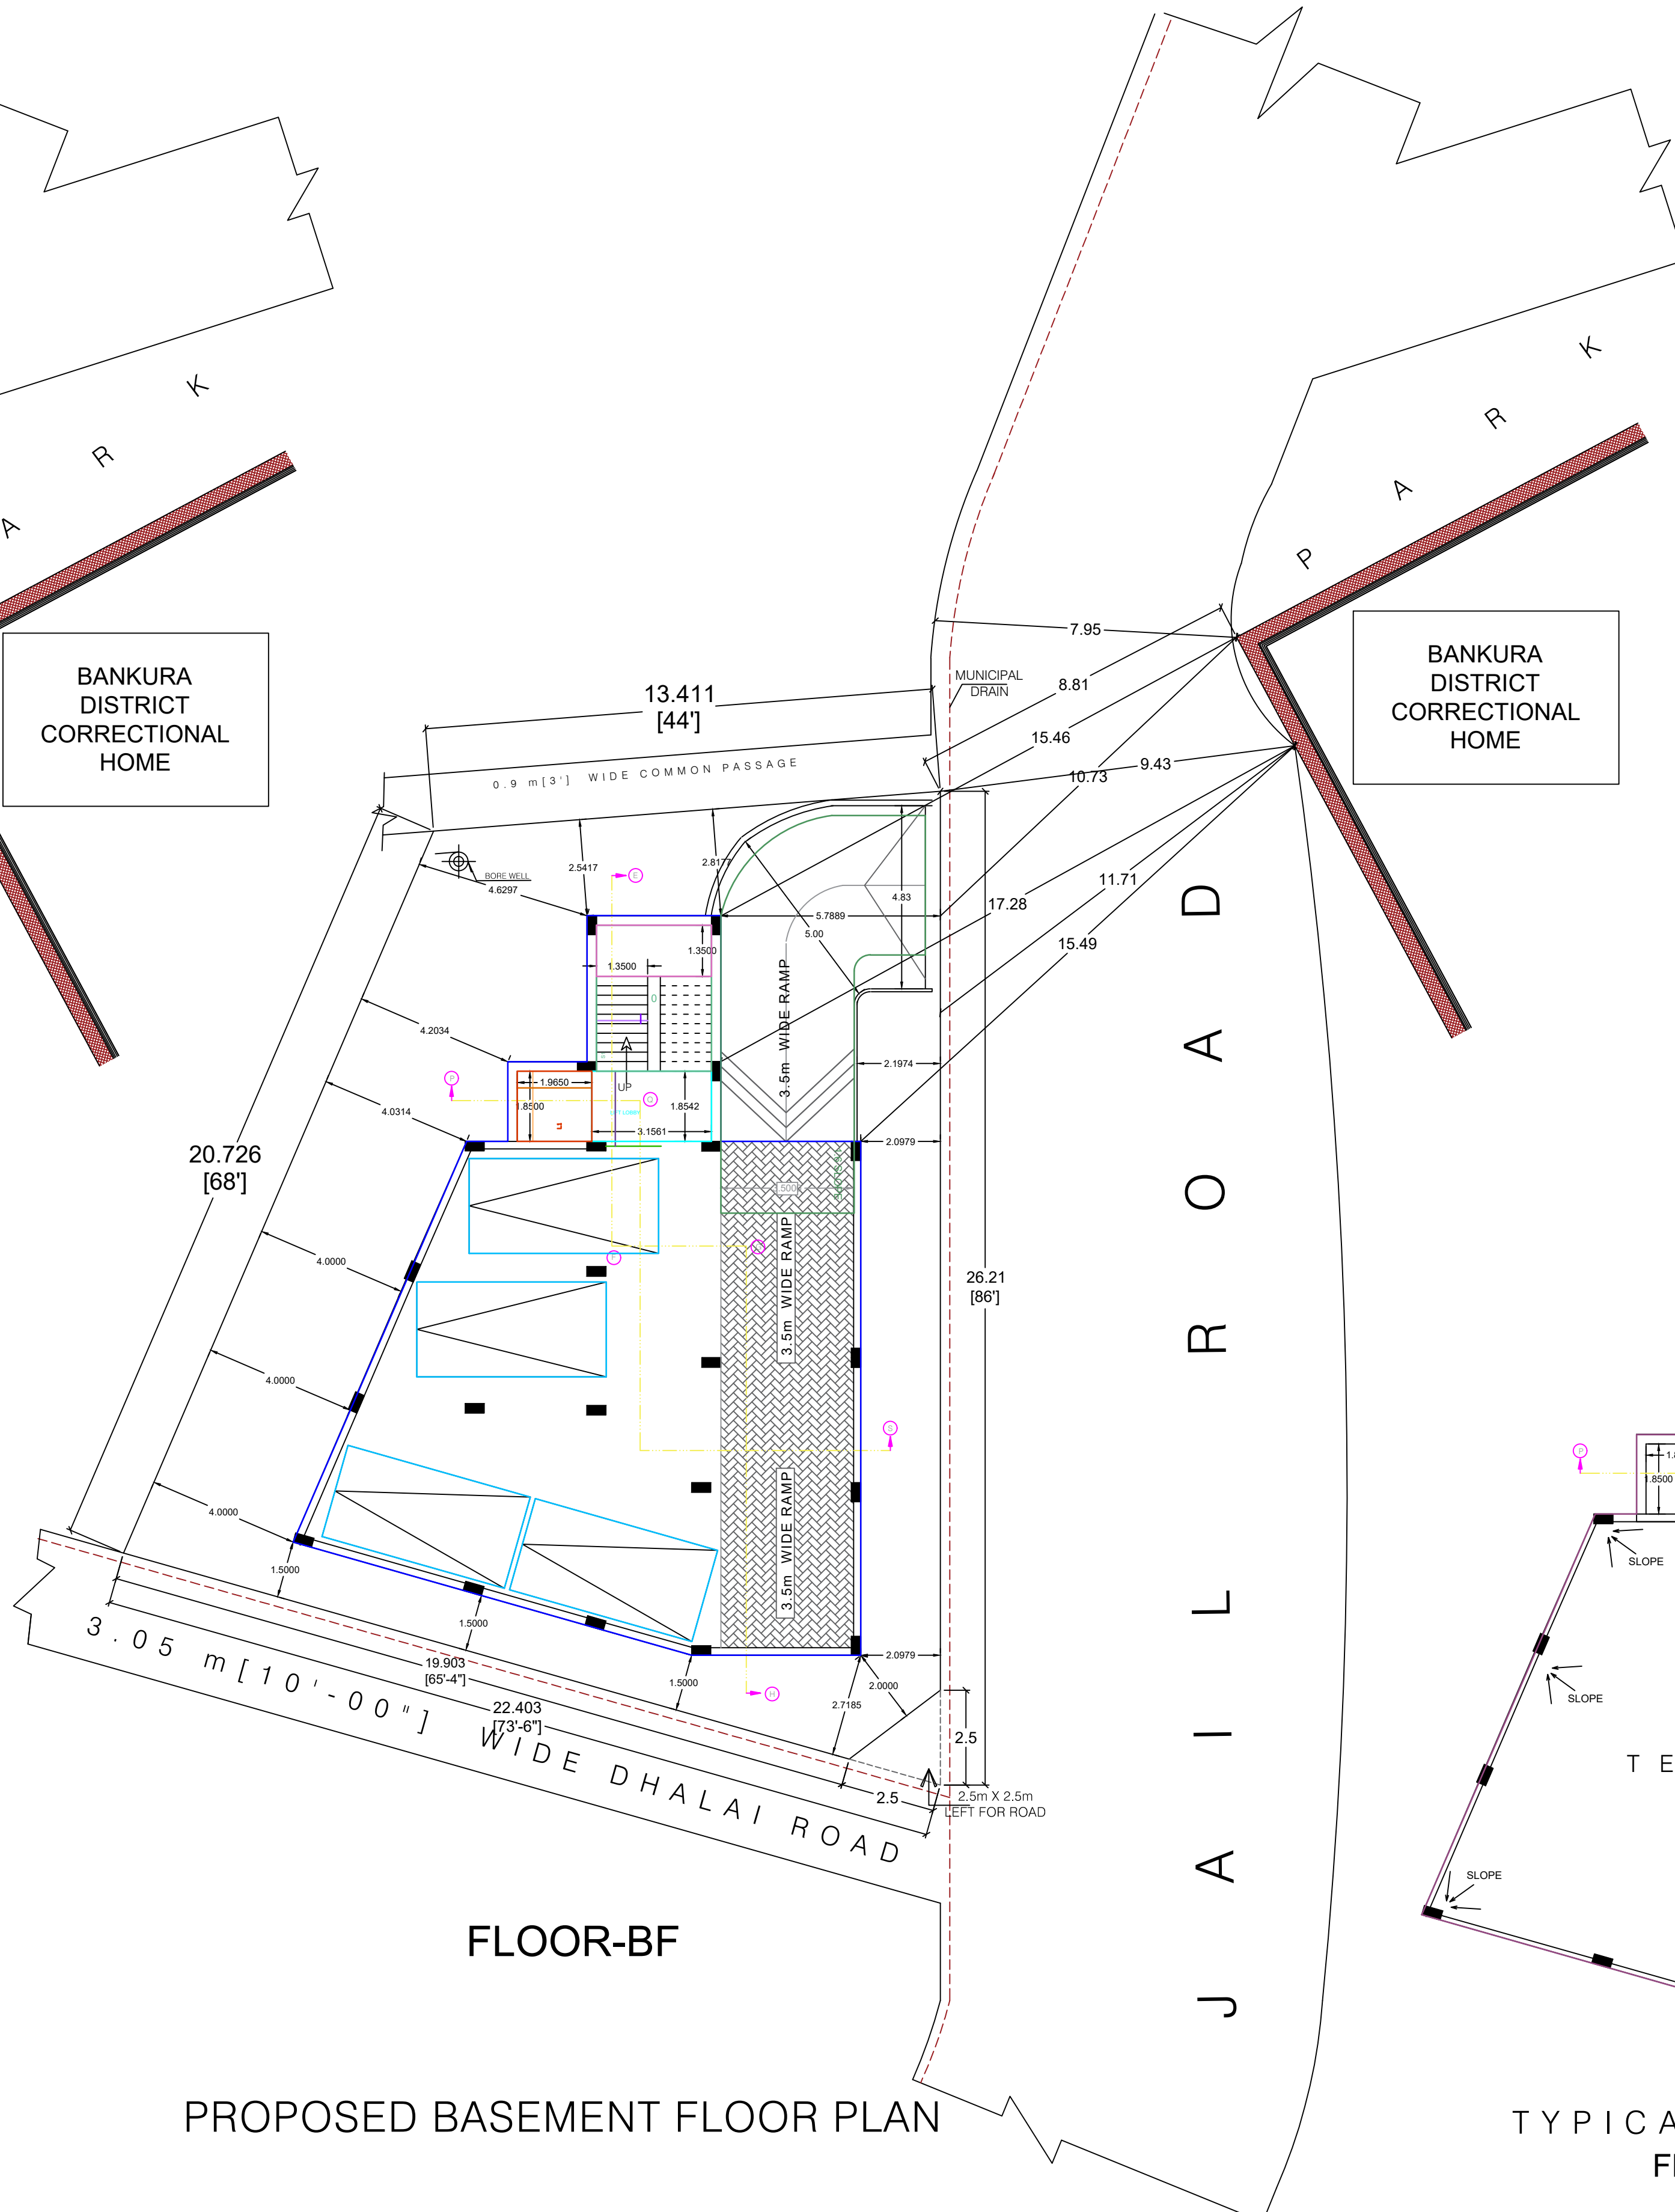

PROPOSED BASEMENT FLOOR PLAN

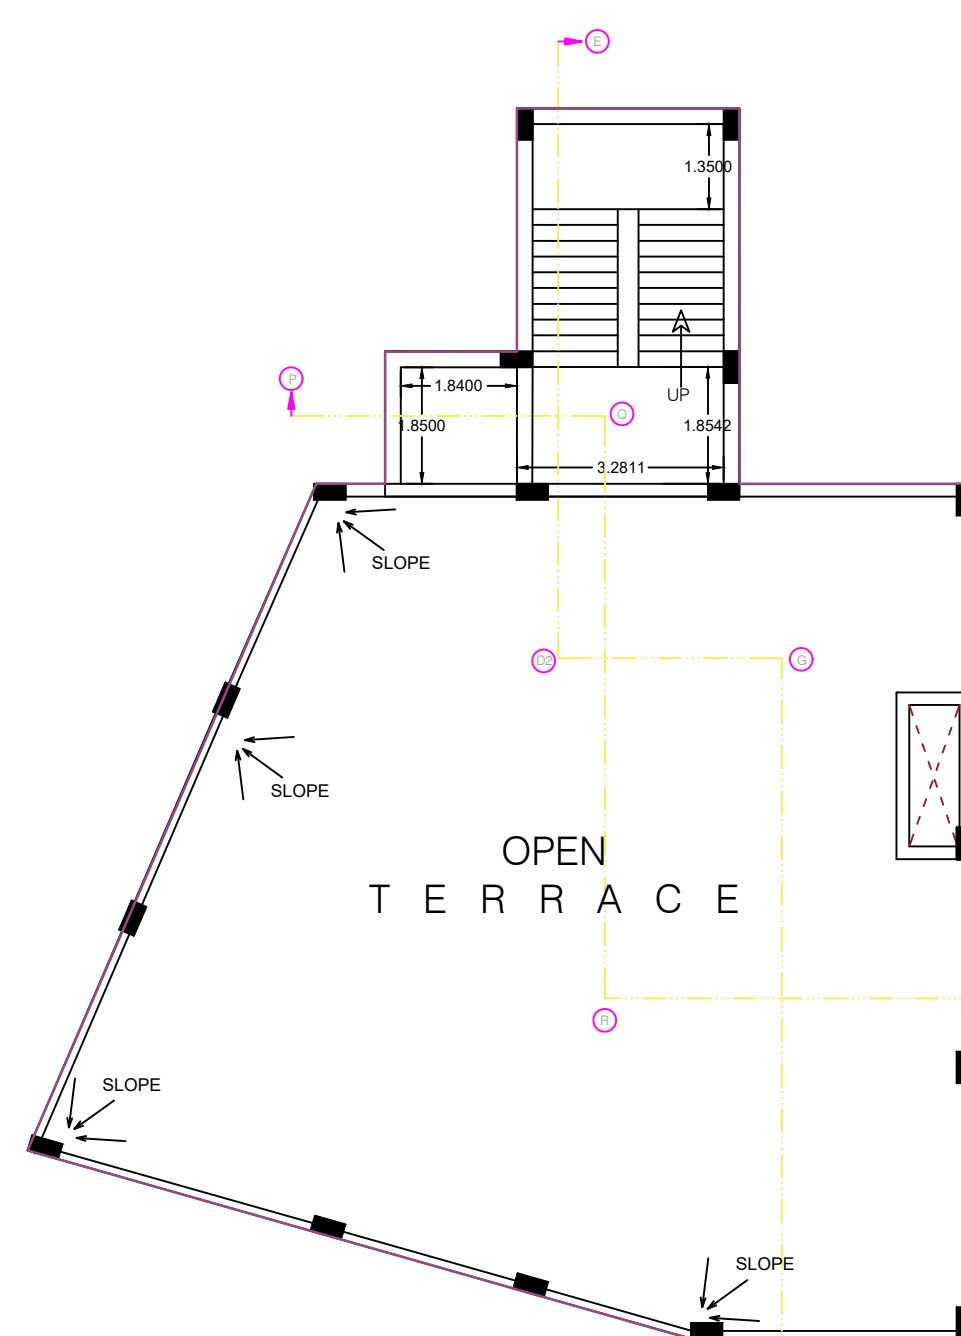

TYPICAL FLOOR PLAN
FLOOR-TERRACE

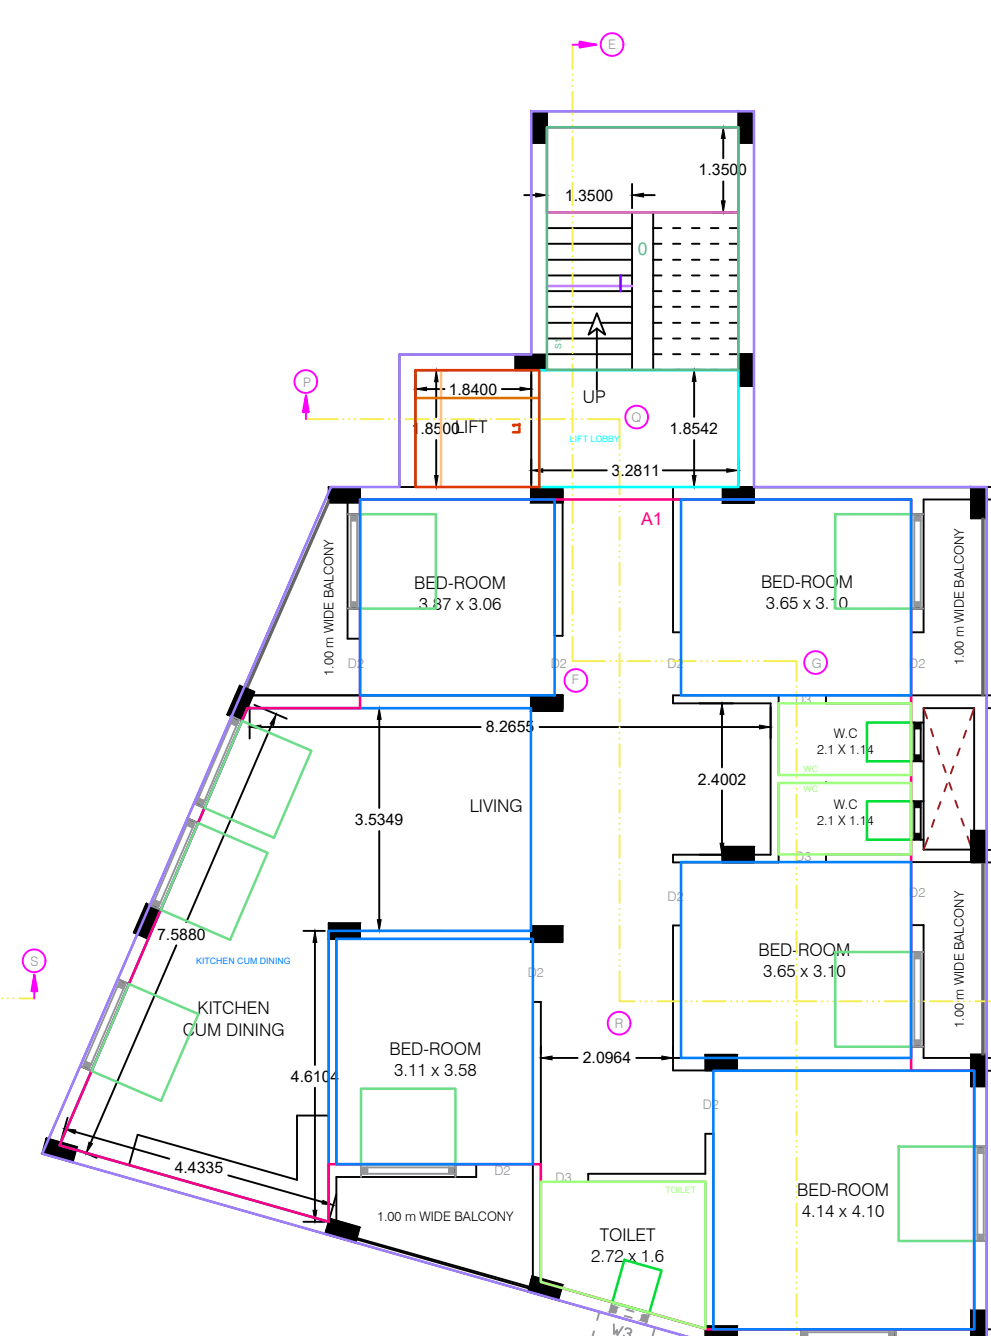

TYPICAL FLOOR PLAN
FLOOR01,FLOOR02,FLOOR03,FLOOR04 -TYPICAL

GENERAL NOTES:-

1. All dimensions are in mm UNO.
2. Do not scale the drawing, follow written dimension only.
3. All dimensions are to be checked at site before commencement of work.
4. Walls are 200 & 125 thk. (1:4). Floor to floor height is 2.85 m.
5. This drawing shall be read in conjunction with relevant Architectural & Structural drawing.
6. All bars shall be HYSD / TMT bars of grade Fe500 and conforming to IS1786:1985.
7. All concrete shall be M25 UNO.
8. Proper mixing of different ingredients of concrete should be ensured with desired compaction after laying.
9. Clear cover to be kept as follows:- Footing & Pedestal: 50 mm, Column: 40 mm, Beam: 30 mm & Slab: 20 mm.
10. All main reinforcement shall be embedded in support with suitable development length.
11. 300 mm sand filling to be done below Foundation with proper compaction.
12. All columns should be extended up to 1.0 m with lean concrete (M10) for future extension if construction of column stop before completion.

PROJECT TITLE

PROPOSED B+G+IV (15.5 M. HT.) RESIDENTIAL BUILDING OF:-

1. Shri Raja Mukherjee; S/O- Notan Mukherjee
 2. Shri Subhajit Majhee; S/O- Late Tapan Majee
 3. Shri Pinaki Dutt; S/O- Dilip Kumar Dutt ,on
- Plot No - 750 , Khatian No - 3356,3357,3363 (L.R), Holding No - 41/6**
Mouza - PATPUR , J.L.No - 212
Under Bankura Municipality, WARD No - 17
P.S + DIST. - Bankura.

AREA STATEMENT

AREA OF PLOT :- 0.1 Acre = 405.448 SQ.m
AREA OF BASEMENT FLOOR :- 188.554 SQ.m = 2028.84 SQ.ft.
AREA OF GROUND FLOOR :- 188.554 SQ.m = 2028.84 SQ.ft.
AREA OF FIRST FLOOR :- 188.554 SQ.m = 2028.84 SQ.ft.
AREA OF SECOND FLOOR :- 188.554 SQ.m = 2028.84 SQ.ft.
AREA OF THIRD FLOOR :- 188.554 SQ.m = 2028.84 SQ.ft.
AREA OF FOURTH FLOOR :- 188.554 SQ.m = 2028.84 SQ.ft.

CONSULTANT

Signature with Seal

Signature of Owner

STRUCTURAL & GEO-TECH

Signature with Seal

Signature with Seal

DRAWING TITLE:

ARCHITECTURAL DETAILS
(SHEET 1 OF 2)