



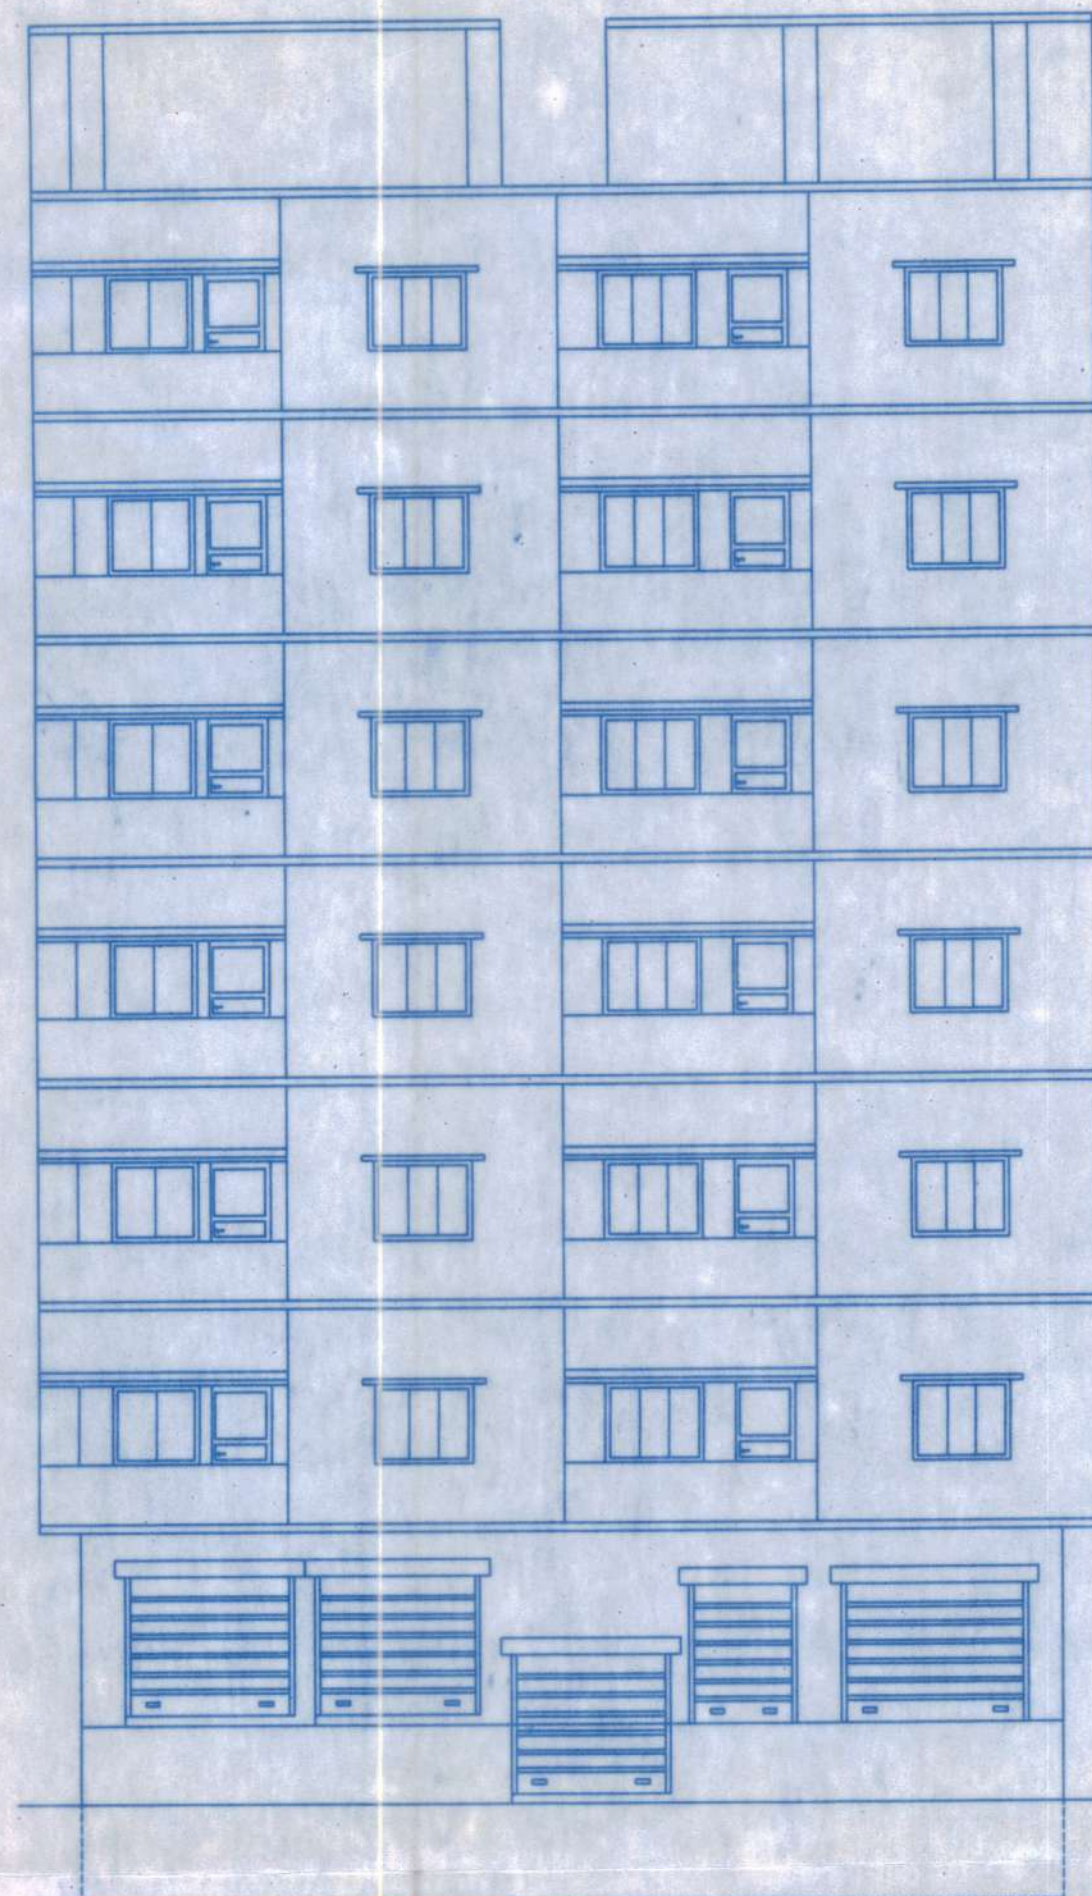


FRONT ELEVATION
SCALE-1:100


RATAN DAS
17297

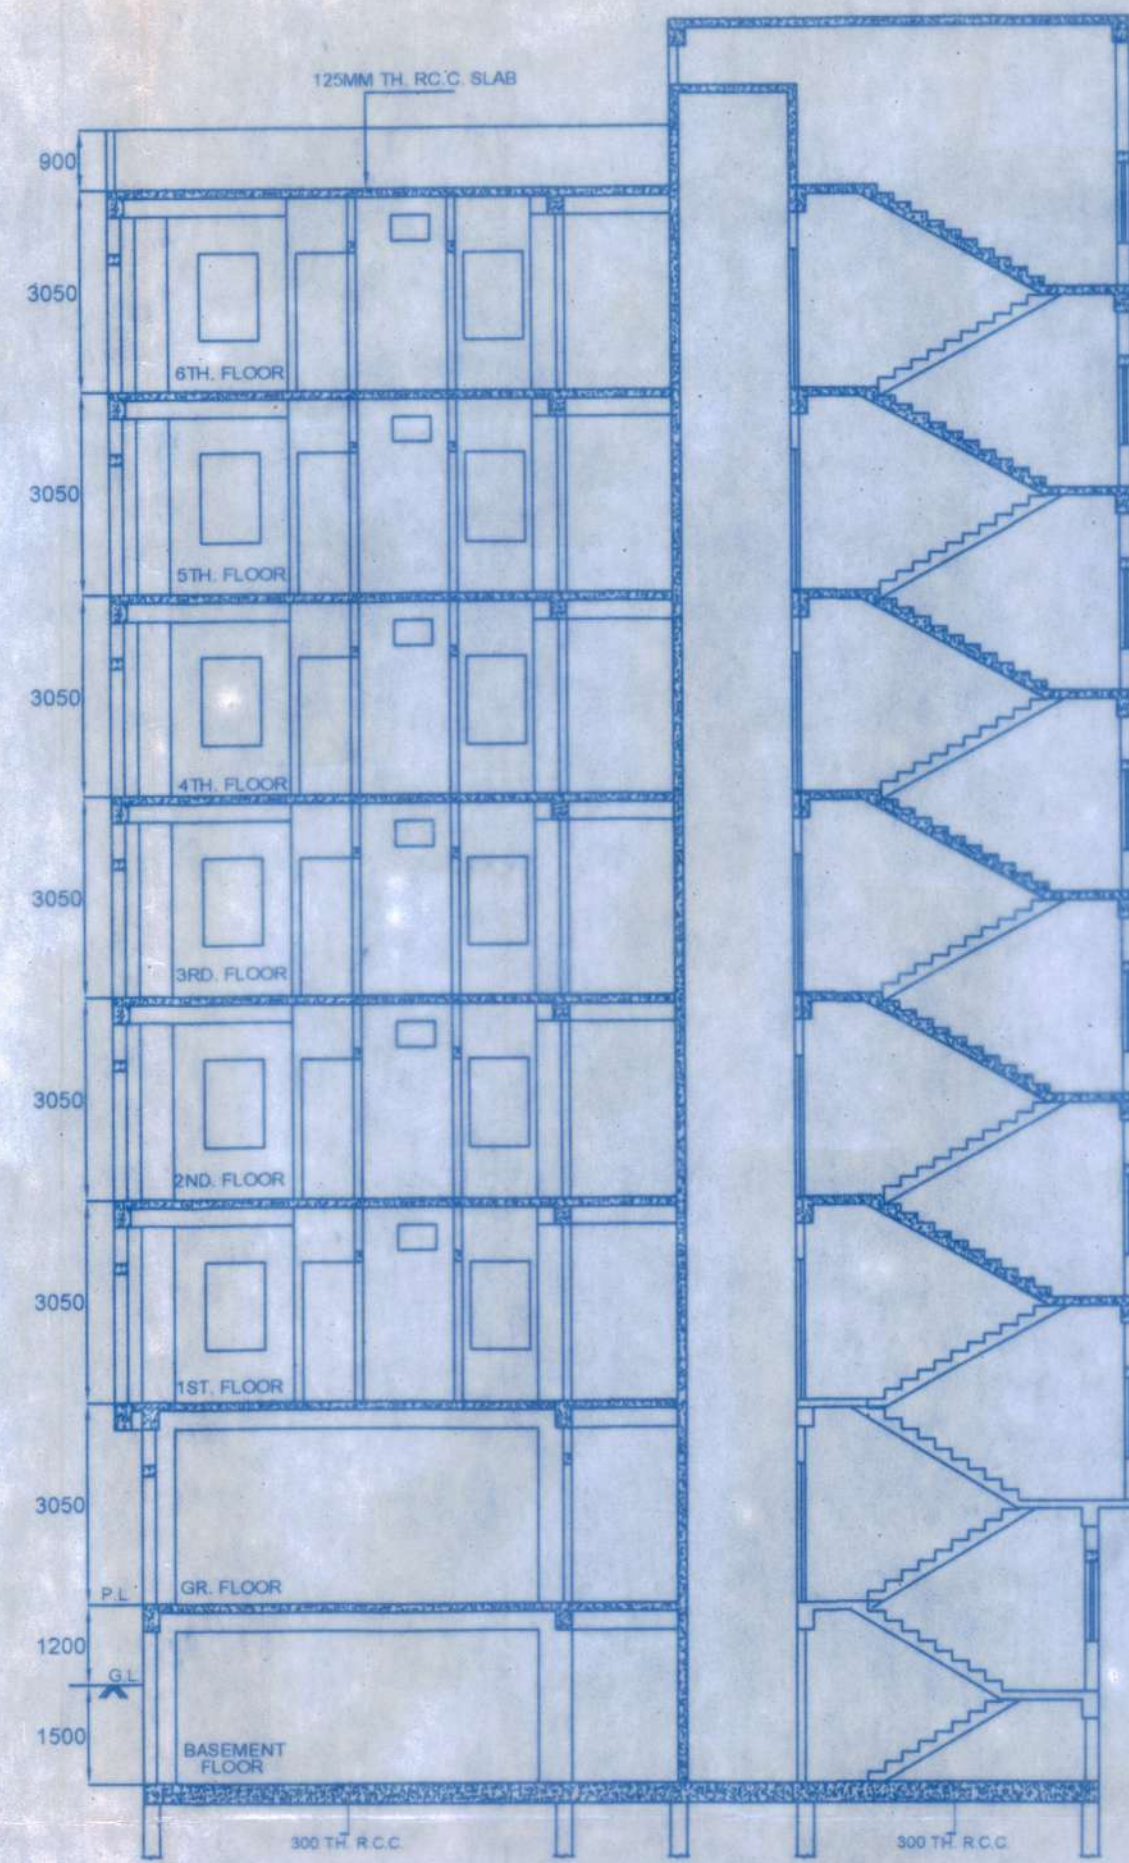


SECTION ON AA
SCALE-1:100

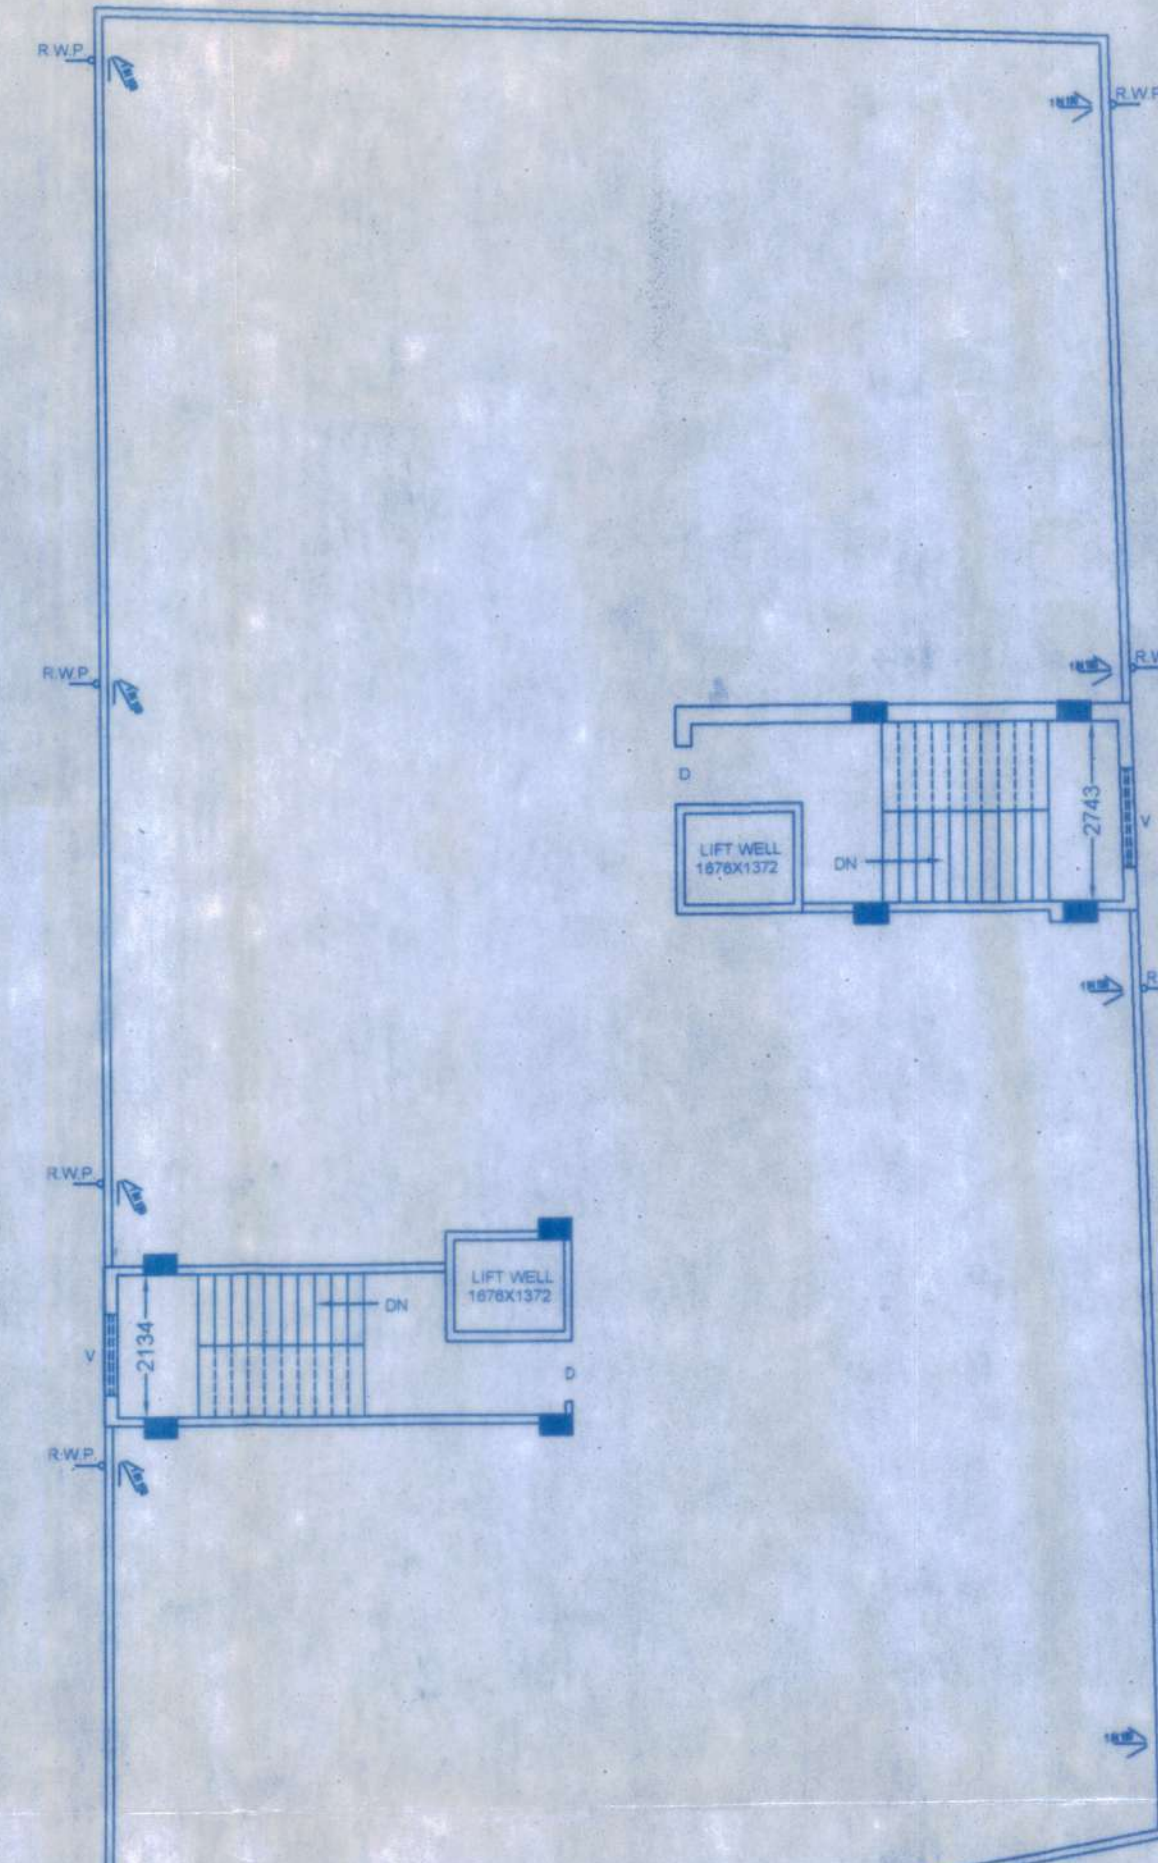


ROOF PLAN
SCALE-1:100

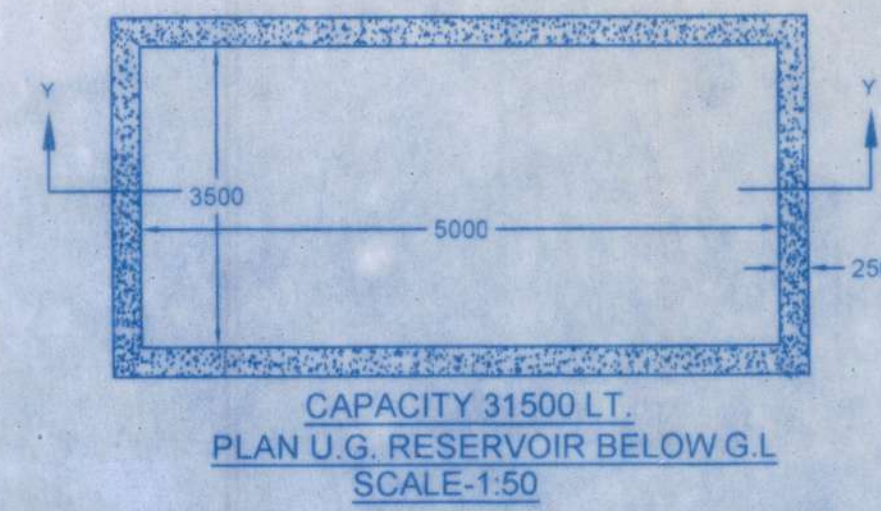


CAPACITY 31500 LT.
PLAN U.G. RESERVOIR BELOW G.L.
SCALE-1:50

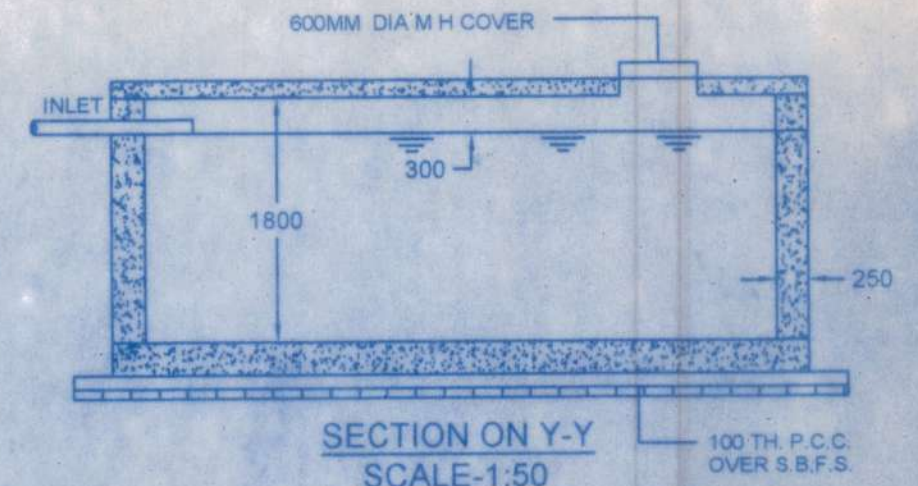


SECTION ON Y-Y
SCALE-1:50

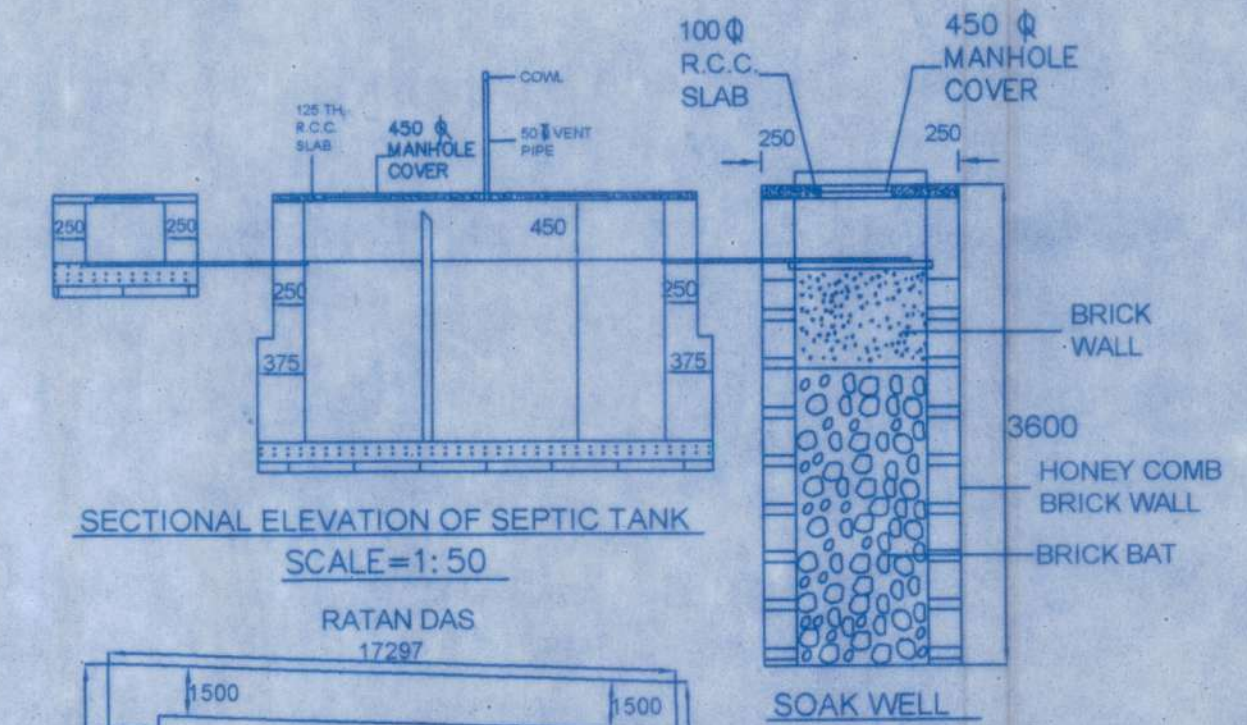


SECTIONAL ELEVATION OF SEPTIC TANK
SCALE-1:50

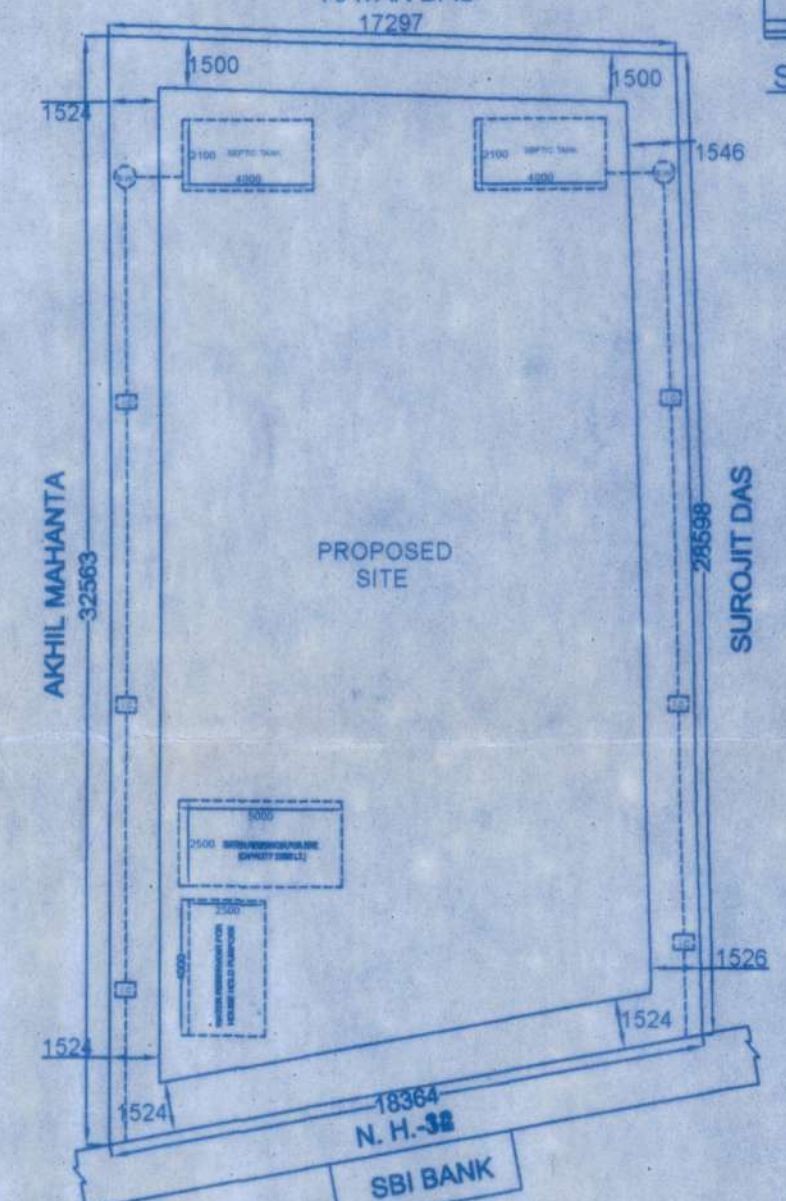


SITE PLAN
SCALE-1:200

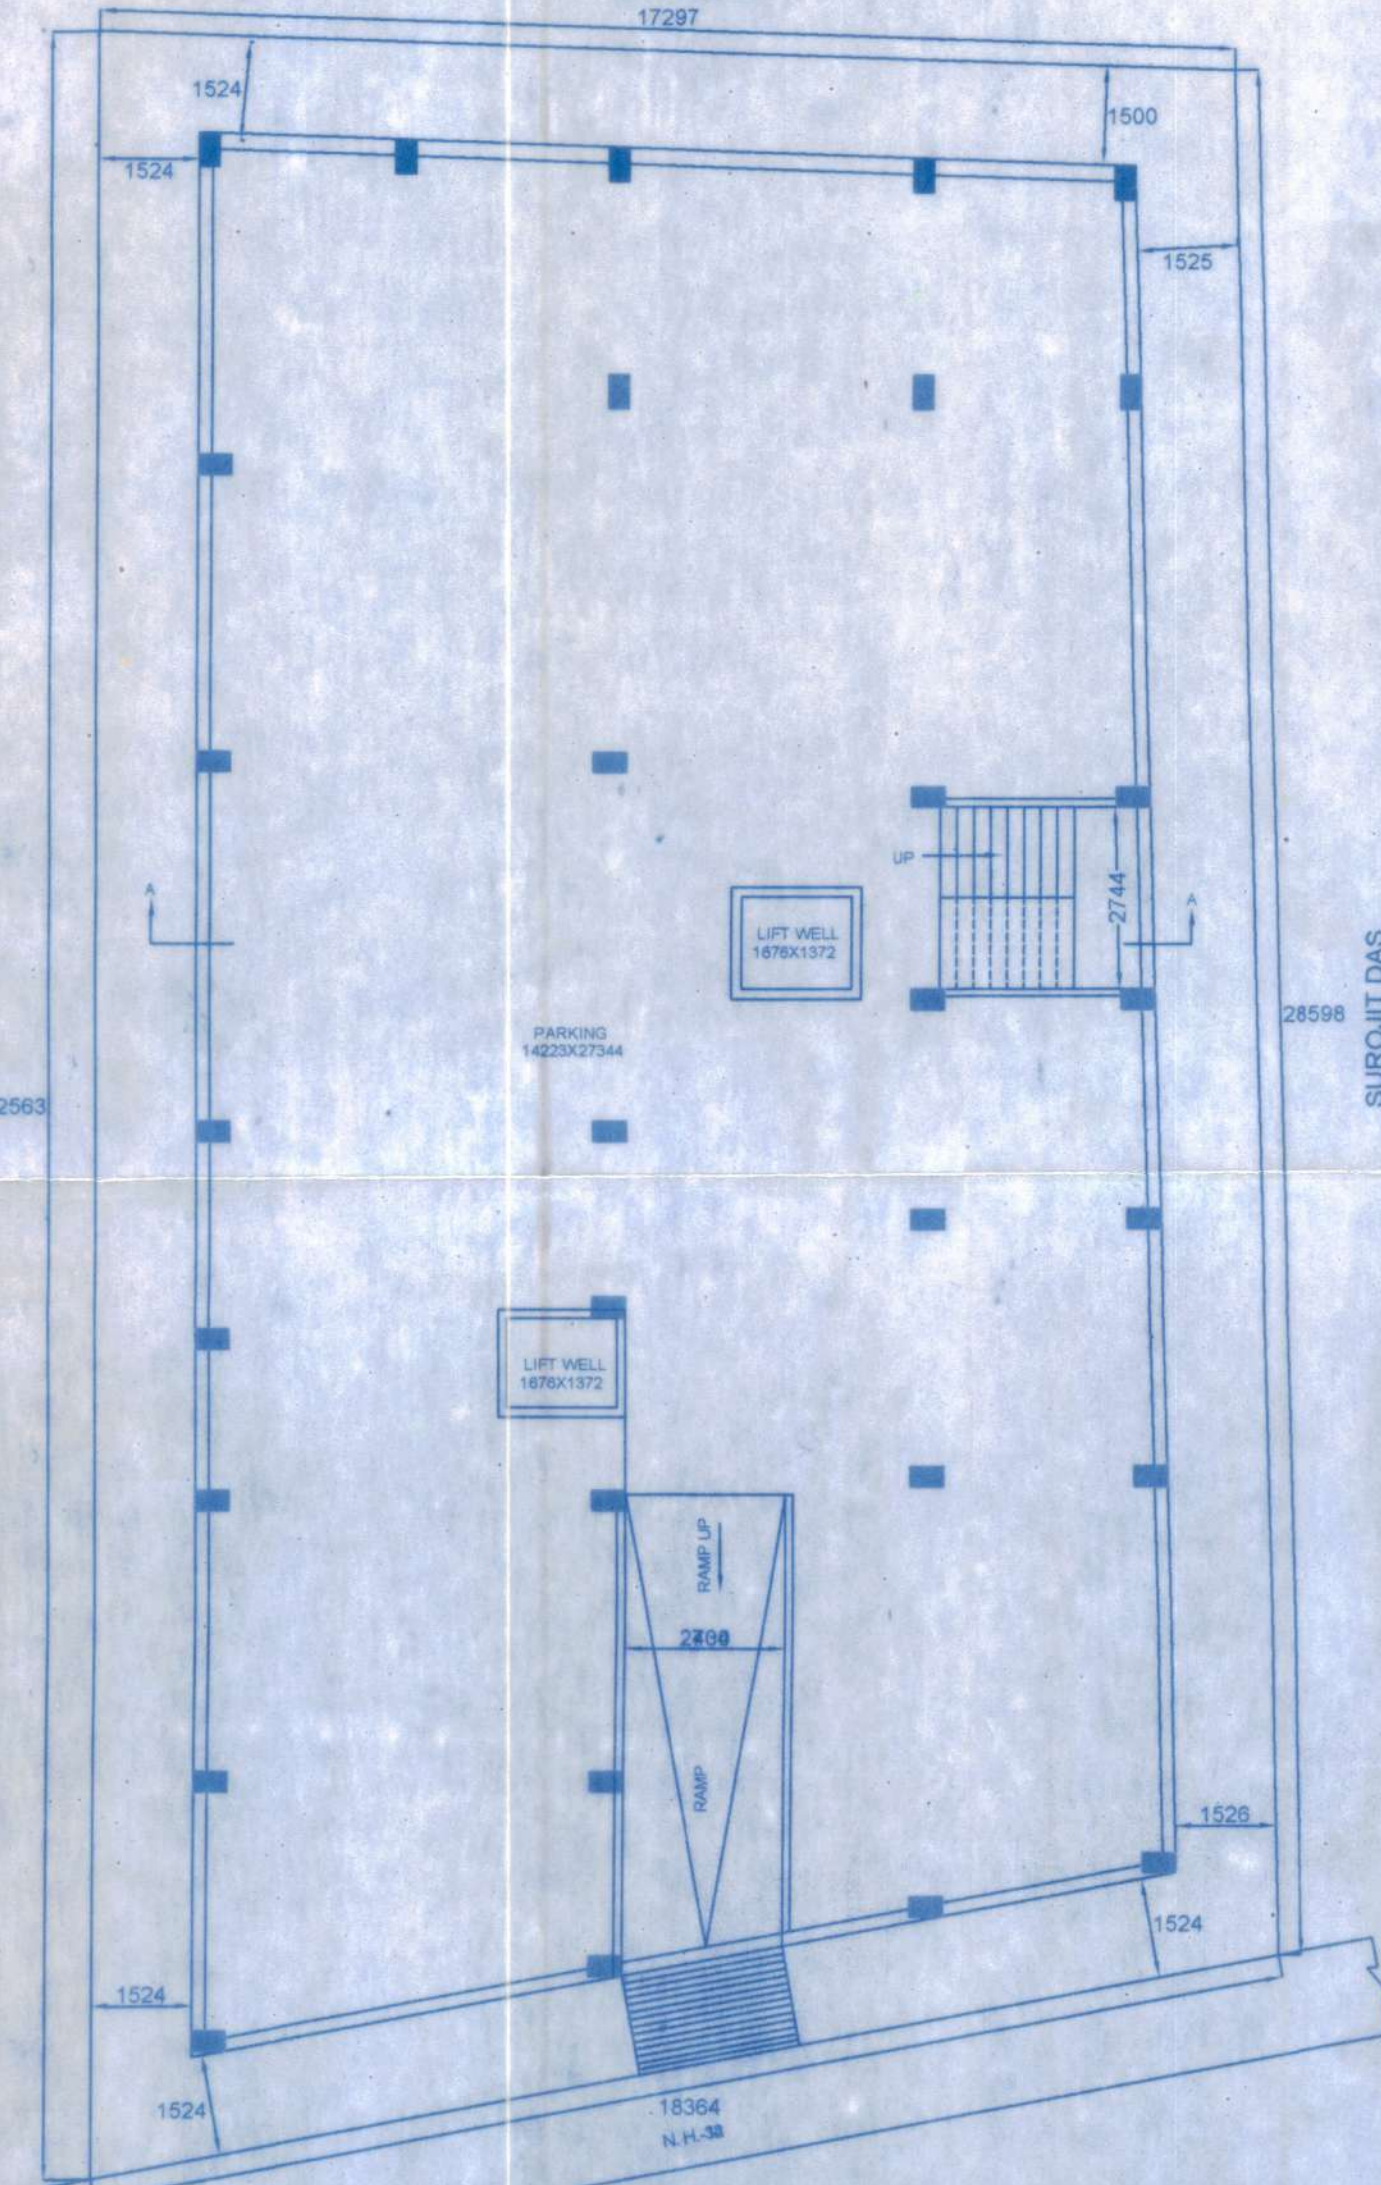

PROPOSED BASEMENT FLOOR PLAN
SCALE-1:100

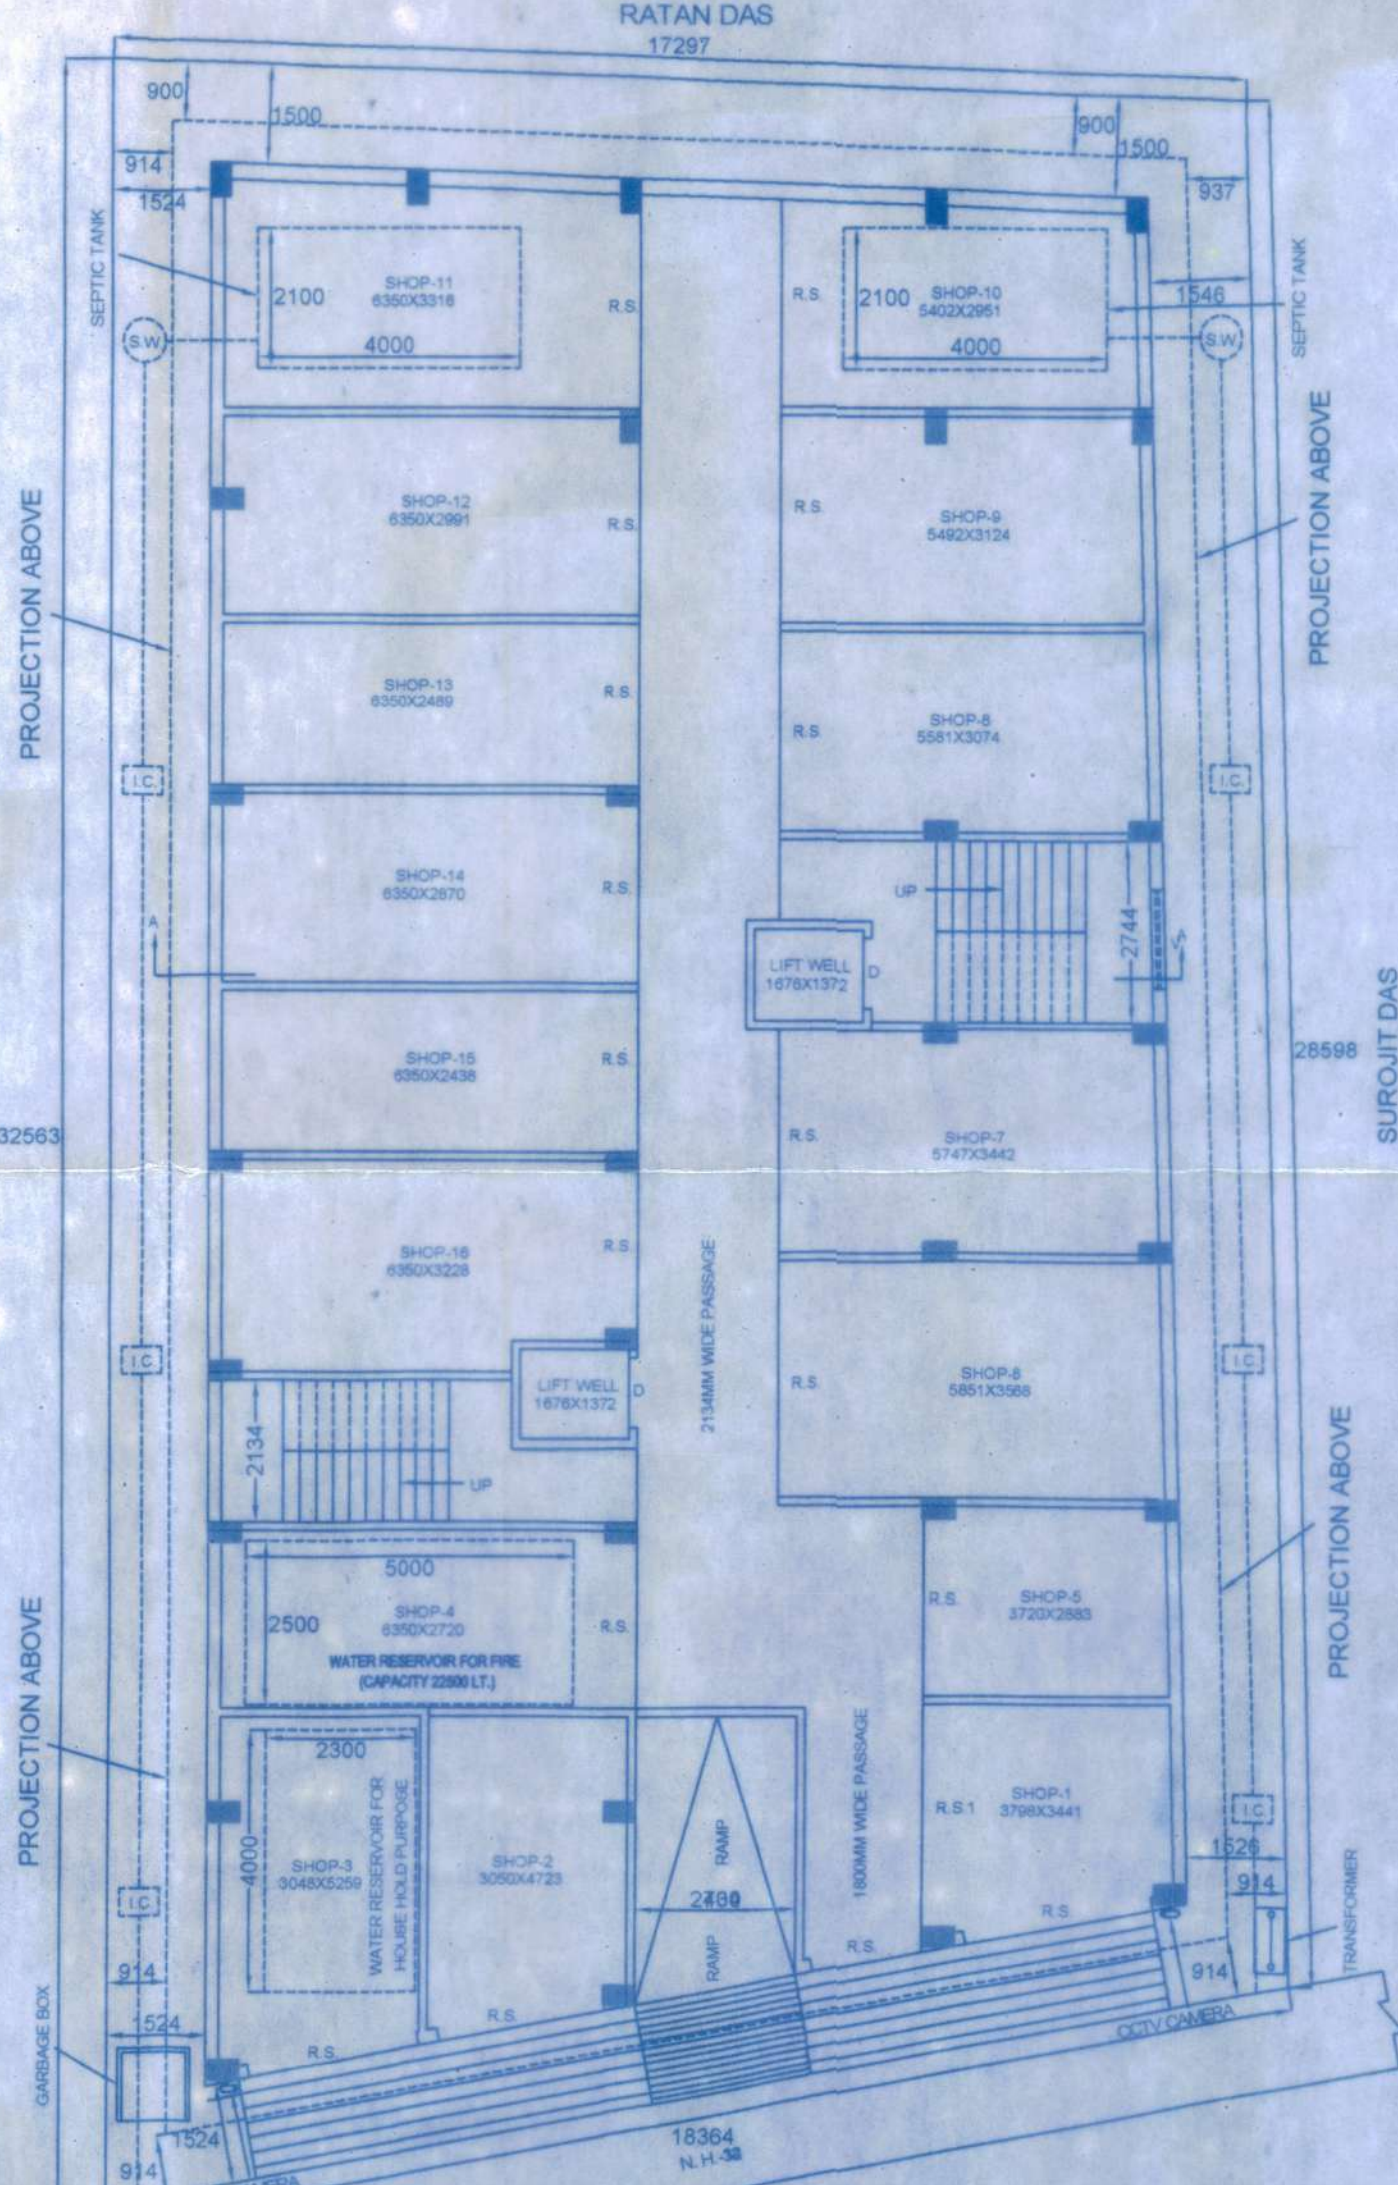

PROPOSED GROUND FLOOR PLAN
SCALE-1:100

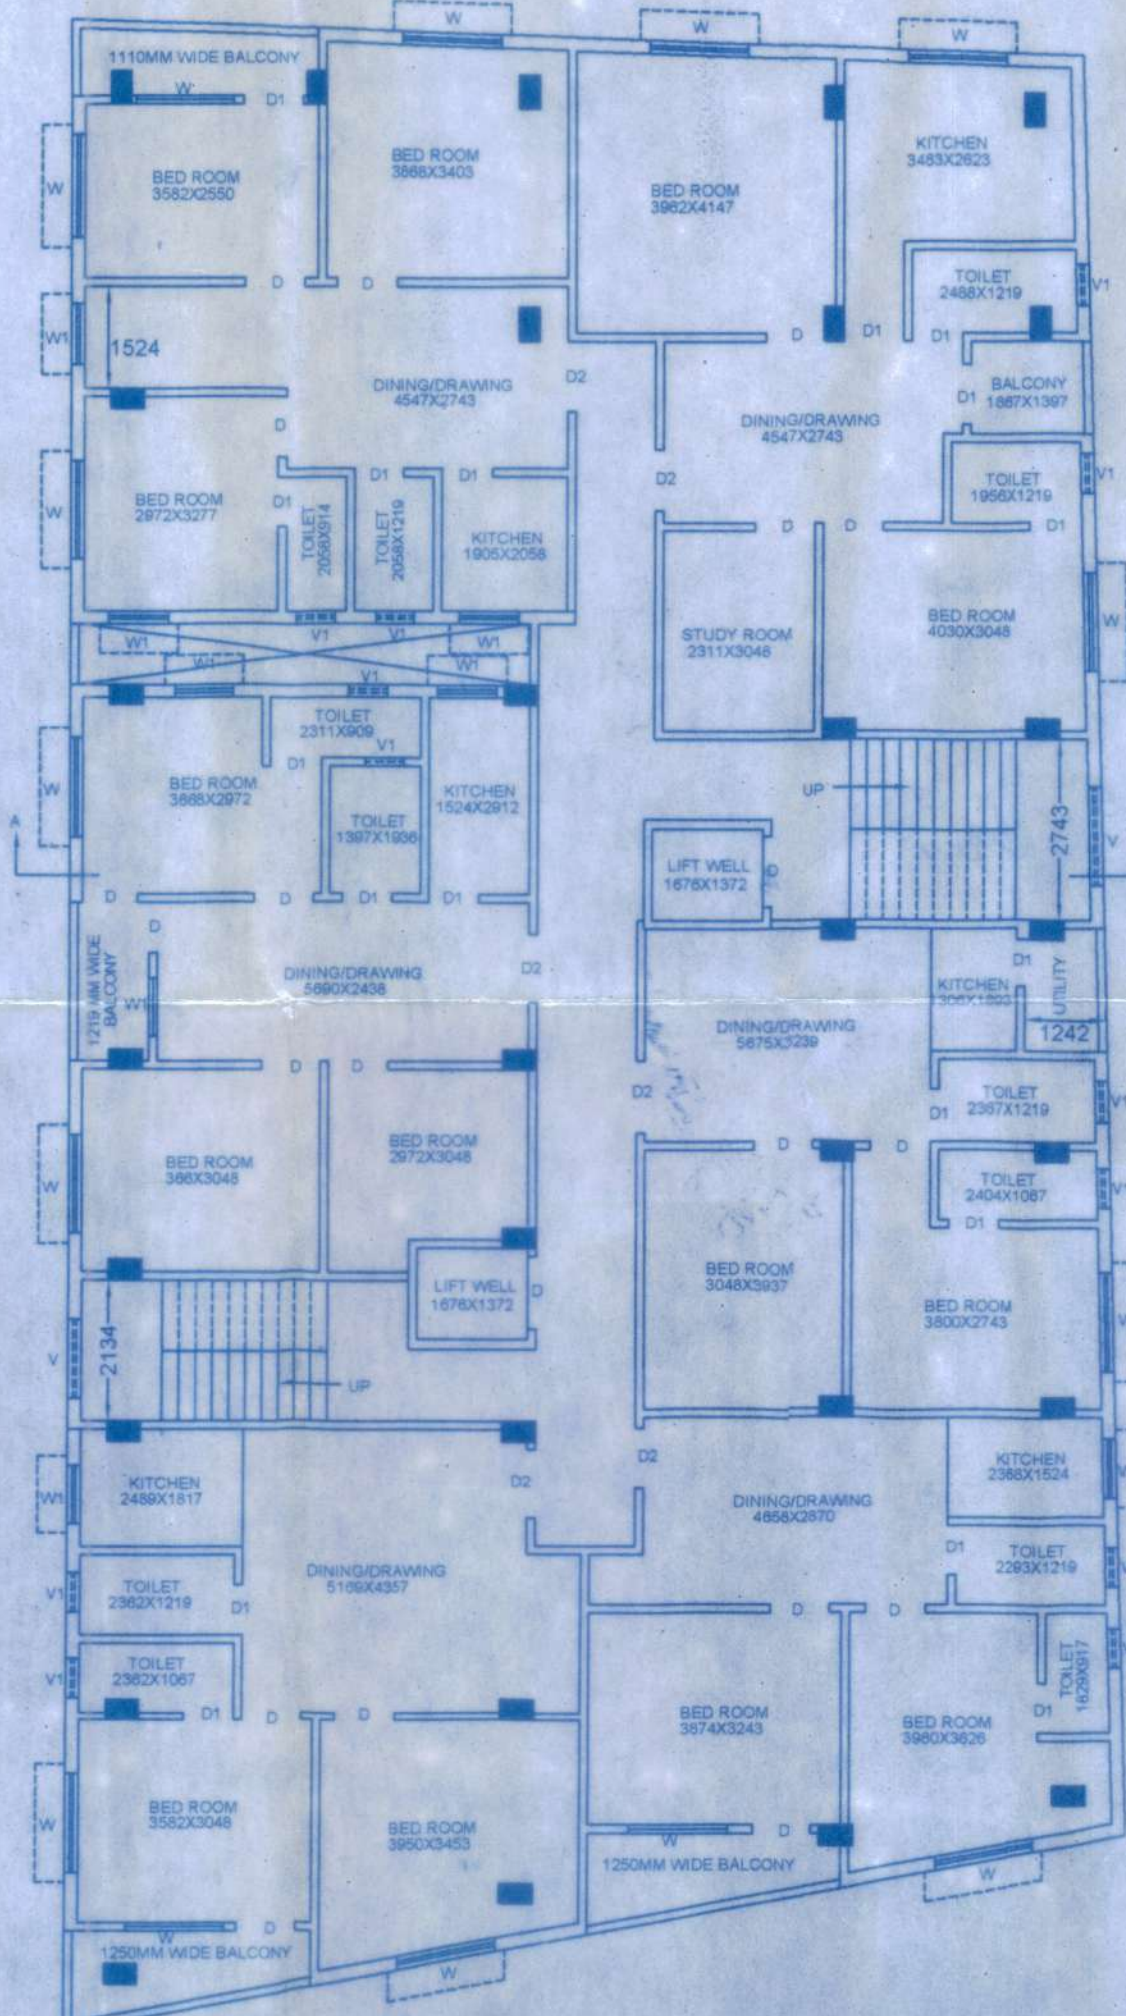

PROPOSED 1ST, 2ND, 3RD, 4TH,
5TH & 6TH FLOOR PLAN
SCALE-1:100

NOTE:

ALL DIMENSIONS ARE IN MILLIMETRE UNLESS SPECIFIED.
SCALE: 1:50, 1:100, 1:200.



SCHEDULE OF OPENING:

TYPE		SIZE
DOOR:	D	0.90 M.X.2.10 M.
	D1	0.75 M.X.2.10 M.
	D2	1.05 M.X.2.10 M.
WINDOW:	W	1.50 M.X.1.20 M.
	W1	0.90 M.X.1.20 M.
VENTILATOR:	V	1.20 M.X.1.20 M.
	V1	0.60 M.X.0.45 M.
ROLLING SHUTTER:	R.S.	3.50 M.X.2.10 M.
	R.S.	3.50 M.X.2.10 M.

SIG. OF OWNER:

- 1) Biswajit Das
- 2) Badal Kumar Das
- 3) Soumen Saha
- 4) Pritu Saha

SIG. OF PARTNER:

MANGO CITY REALTORS
Basila
Partner

MANGO CITY REALTORS
Sharmistha Saha
Partner

MUNICIPAL DRAWING:

PROPOSED (B+G+6) STORIED BUILDING OF "MANGO CITY REALTORS (SHANKAR ENCLAVE)". LAND OWNER- 1. SRI BADAL KUMAR DAS, S/O-SRI BIJAY KUMAR DAS, 2. SRI BISWAJIT DAS, S/O-SRI BADAL KUMAR DAS, 3. SRI PIMTU SAHA, 4. SOUMEN SAHA, BOTH S/O-SRI AMAL SAHA, POWER OF ATTORNTY-1. SRI RAJIB SAHA, S/O-LATE KRISHNA MURALI SAHA, 2. SMT. SHARMISTHA SAHA, W/O-SRI RAJIB SAHA, AT N.H.-34, MANGALBARI, MOUZA-MANGALBARI SAMUNDAL, J.L. NO.-105, DAG NO.-L.R.-594, KH. NO.-L.R.-7213, 7200, 11414, 10292, W. NO.-9, H. NO.-32/1243, UNDER OLD MALDA MUNICIPALITY, DIST.-MALDA.

LAND AREA =13.30 DEC.

PROPOSED P.A OF BASEMENT FL. =402.77 SQM.
PROPOSED P.A OF GR.FL. =402.77 SQM.
PROPOSED P.A OF 1ST.FL. =455.58 SQM.
PROPOSED P.A OF 2ND. FL. =455.58 SQM.
PROPOSED P.A OF 3RD. FL. =455.58 SQM.
PROPOSED P.A OF 4TH. FL. =455.58 SQM.
PROPOSED P.A OF 5TH. FL. =455.58 SQM.
PROPOSED P.A OF 6TH. FL. =455.58 SQM.

SIGNATURE OF ARCHITECT/ ENGINEER:

Pritu Kumar Saha
PRITU KUMAR SAHA
B. Tech in Civil
Reg. No.-045/O. M. M.
Bachaman, Malda



JAYANTI MAJUMDAR
B.E. (V.E.), M.I.C.E.S.
Geotechnical Engineer
Chief of Sanitation & Water Supply, Gov. of West Bengal
P.O. Sanitation & Water Supply, Municipal Corporation
Kolkata Municipal Corporation
Class-4, L.I.C. No.-13 GTE
New Town Kolkata Development Authority
Class-1, L.I.C. No. HIC/01/06007

Approved
H. Saha
Vice-Chairman
Old Malda Municipality