
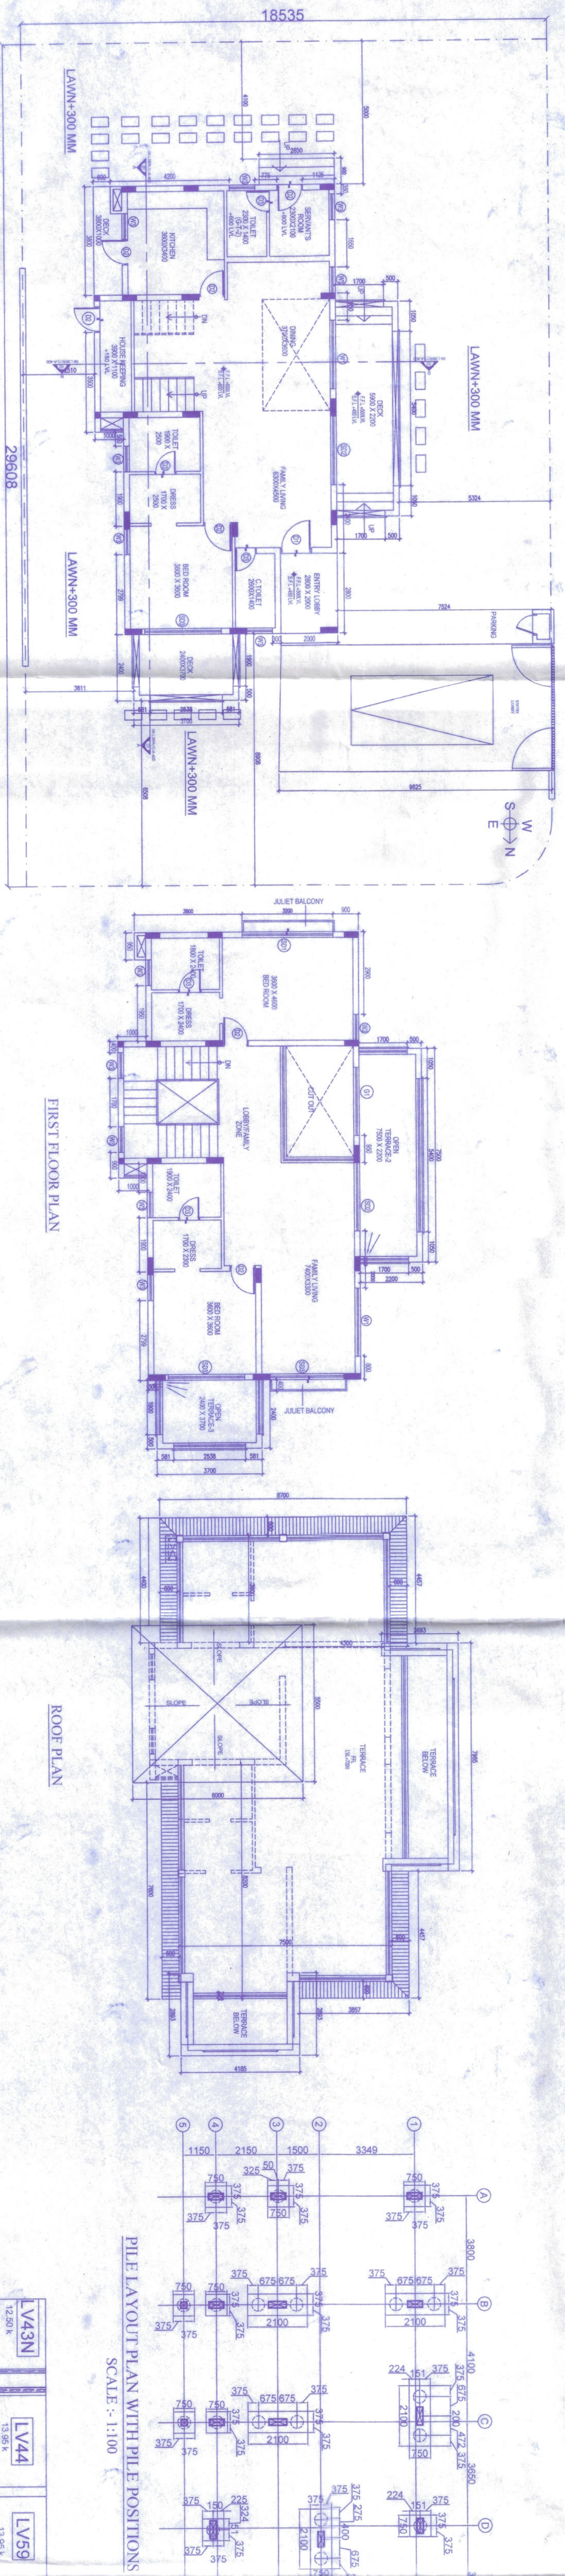
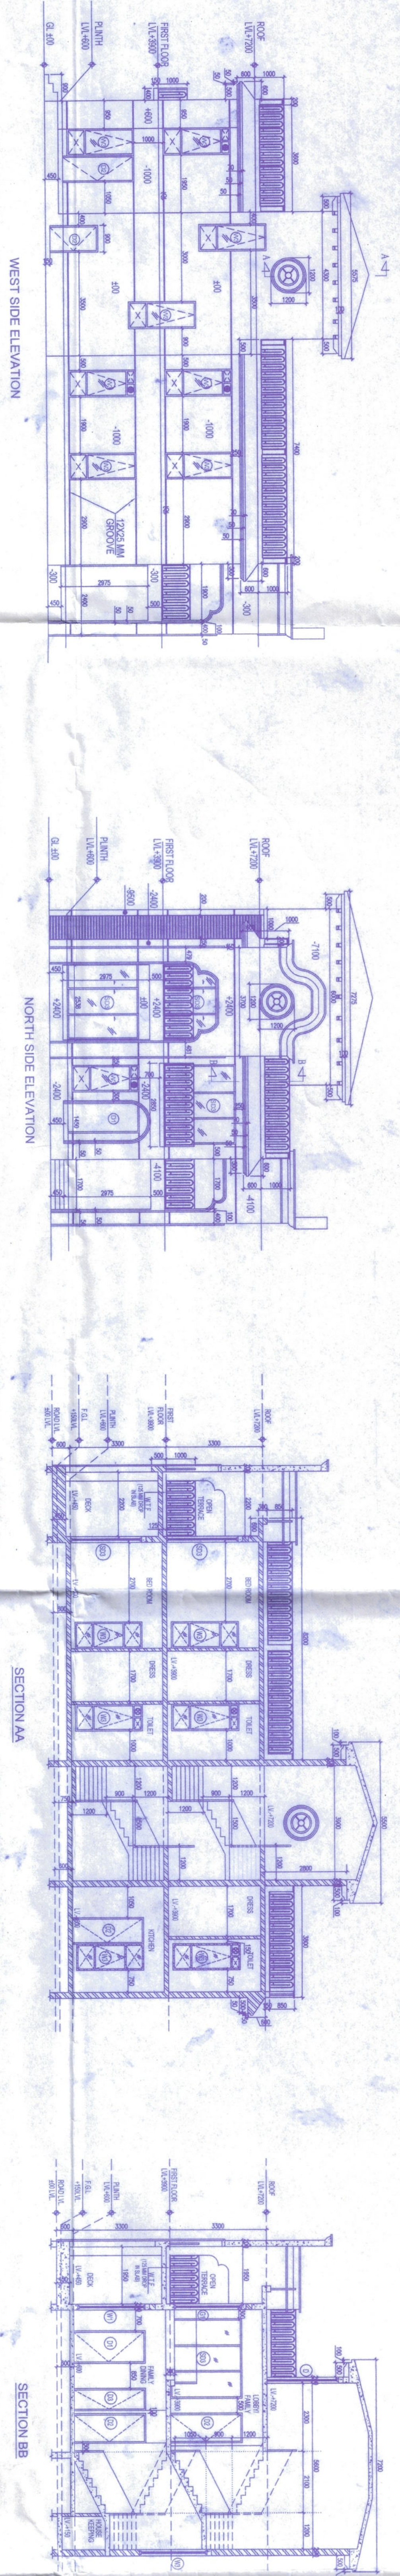


TIE BEAM SCHEDULE									
BEAM NUMBER	SIZE	TOP REINFORCEMENT	TOP REINFORCEMENT	TOP REINFORCEMENT	TOP REINFORCEMENT	TOP REINFORCEMENT	TOP REINFORCEMENT	TOP REINFORCEMENT	TOP REINFORCEMENT
TB1	200 x 400	2-12	2-12	2-12	2-12	2-12	2-12	2-12	2-12
TB2	200 x 400	2-12	2-12	2-12	2-12	2-12	2-12	2-12	2-12
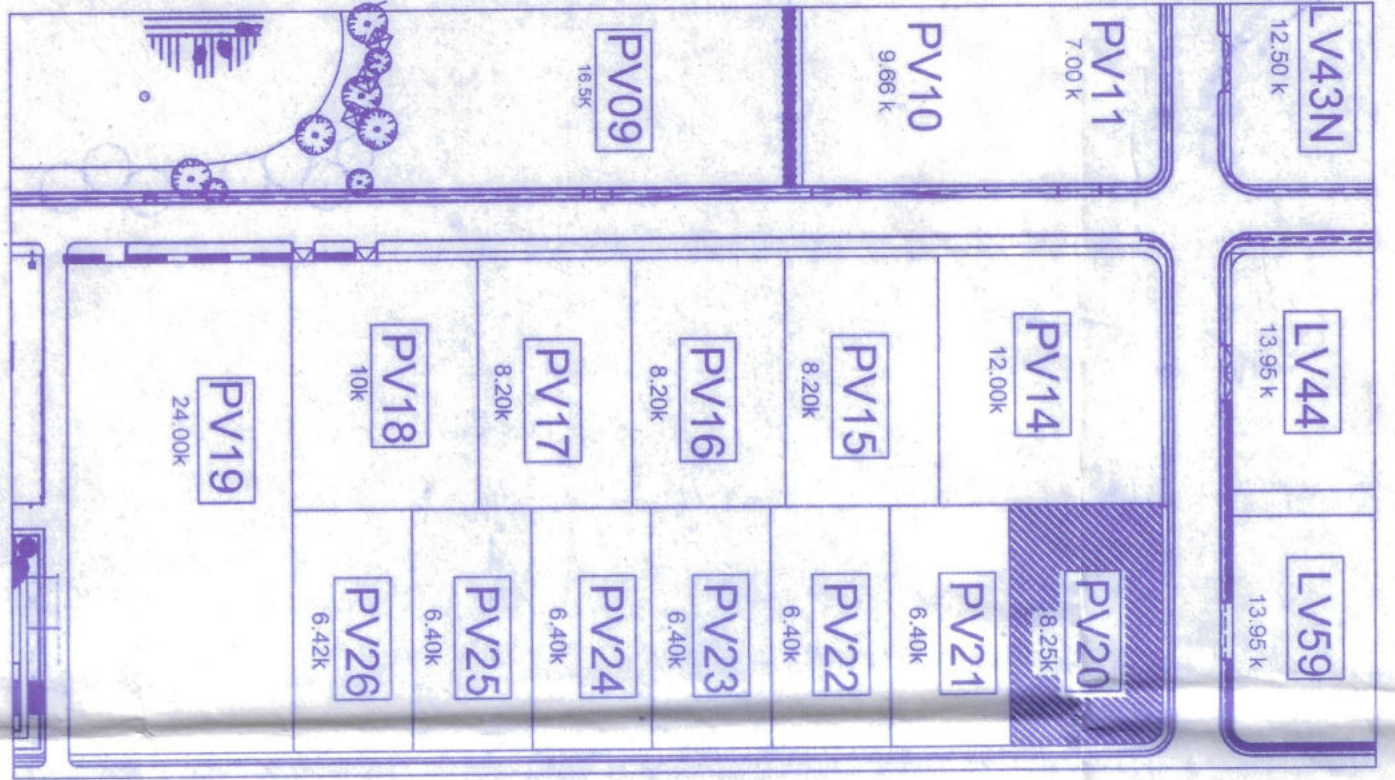

A.GENERAL NOTES:

1. ALL DIMENSION ARE IN MM UNLESS OTHERWISE SPECIFIED.
2. ALL EXTERNAL PLASTER ARE IN 18 MM TH AND INTERNAL PLASTER ARE 12 MM TH.
3. ALL EXTERNAL WALLS ARE 200 MM TH AND INTERNAL WALLS ARE 100 MM TH OR OTHERWISE MENTIONED.
4. ALL ELECTRICAL AND PLUMBING WORKS ARE CONSIDERED AS PER I.S. CODE.

B.STRUCTURAL NOTE:

1. ALL DIMENSION ARE IN MM UNLESS OTHERWISE SPECIFIED.
2. DIMENSION TO READ ONLY, NOT TO BE SCALED.
3. THIS DRAWING SHALL BE READ IN CONJUNCTION WITH RELEVANT ARCHITECTURAL DRESS.
4. FOR LOCATION OF THE BUILDING REFER ARCH. BLOCK LAYOUT PLAN.
5. F.G.L SHALL BE FIXED AT SITE AS PER SITE DECISION AND SHALL BE CONSIDERED AS (+)0.00M.
6. BEARING CAPACITY OF SOIL - CONSIDERED AS 8.0 MT/M2.
7. GRADE OF CONCRETE - M-25, DESIGN MIX (U.O.M)
8. STEEL - F5600
9. CEMENT - EQUIVALENT TO 53.

C.AREA CALCULATION:

- PLOT AREA OF PV20 = 651.83 SQM
GROUND FLOOR AREA = 116.95 SQM
FIRST FLOOR AREA = 92.22 SQM
BALCONY AREA(100%) = 25.37 SQM
COVER DECK AREA = 30.70 SQM
OPEN DECK AREA = 6.18 SQM
HARDSCAPE = 43.34 SQM
LAWN AREA = 360.22 SQM
CAR PARKING PROVIDED - 1 NO.

D. SIGNATURE OF OWNER:

Signature of Owner

E.SIGNATURE OF ENGINEER:

Signature of Engineer

F.PROJECT:

PROPOSED TYPICAL G+1 BUNGALOW FOR RESIDENTIAL COMPLEX AT PLOT NO PV-20, DAG NO-774/1423 788/789 MOJZA - KRIPARAMPUR P.S - BISHNUPUR, DIST-SOUTH 24 P.G.S, WEST BENGAL.

G.SANCTION DRAWING:

KEY PLAN, FLOORS PLAN, ROOF PLAN, ELEVATION, SECTION, DETAILS OF SEPTIC TANK AND STRUCTURAL DETAILS OF PV 3BR, PLOT NO PV-20

DWG NO: 01

NOTE

DATE

SHEET NO: REV: 1

19/11/24