




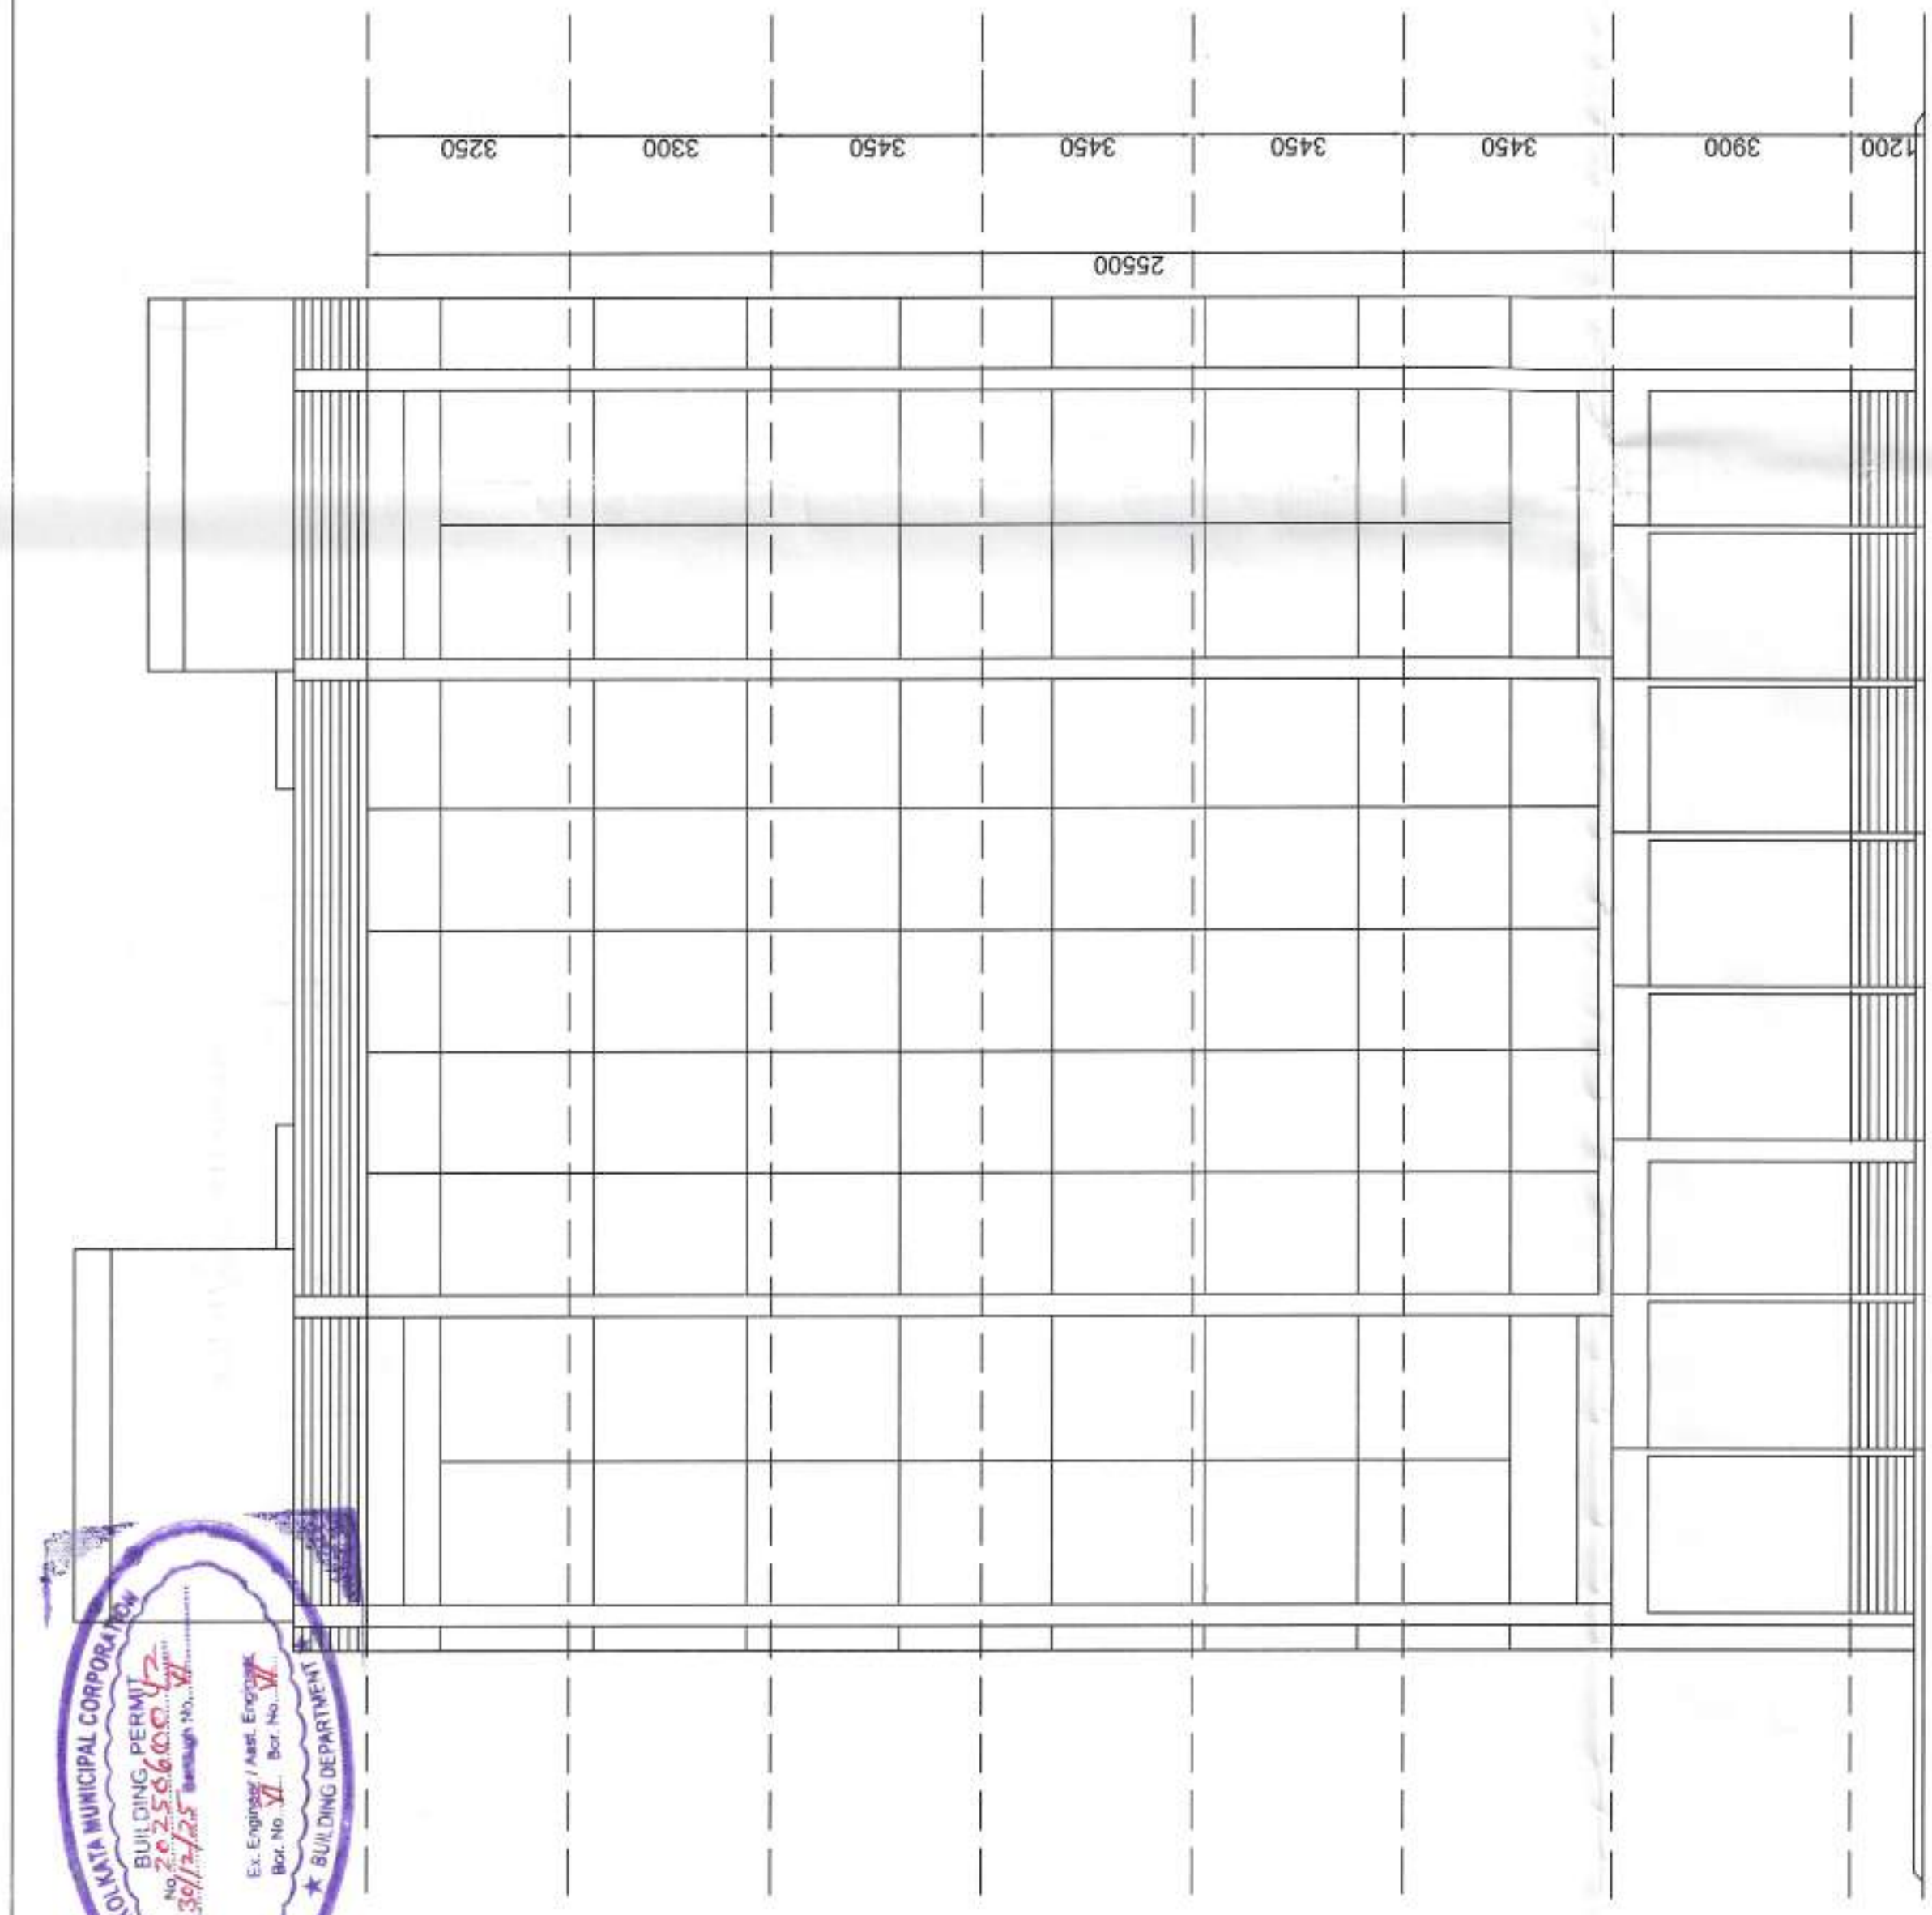


FRONT ELEVATION
SCALE 1:100

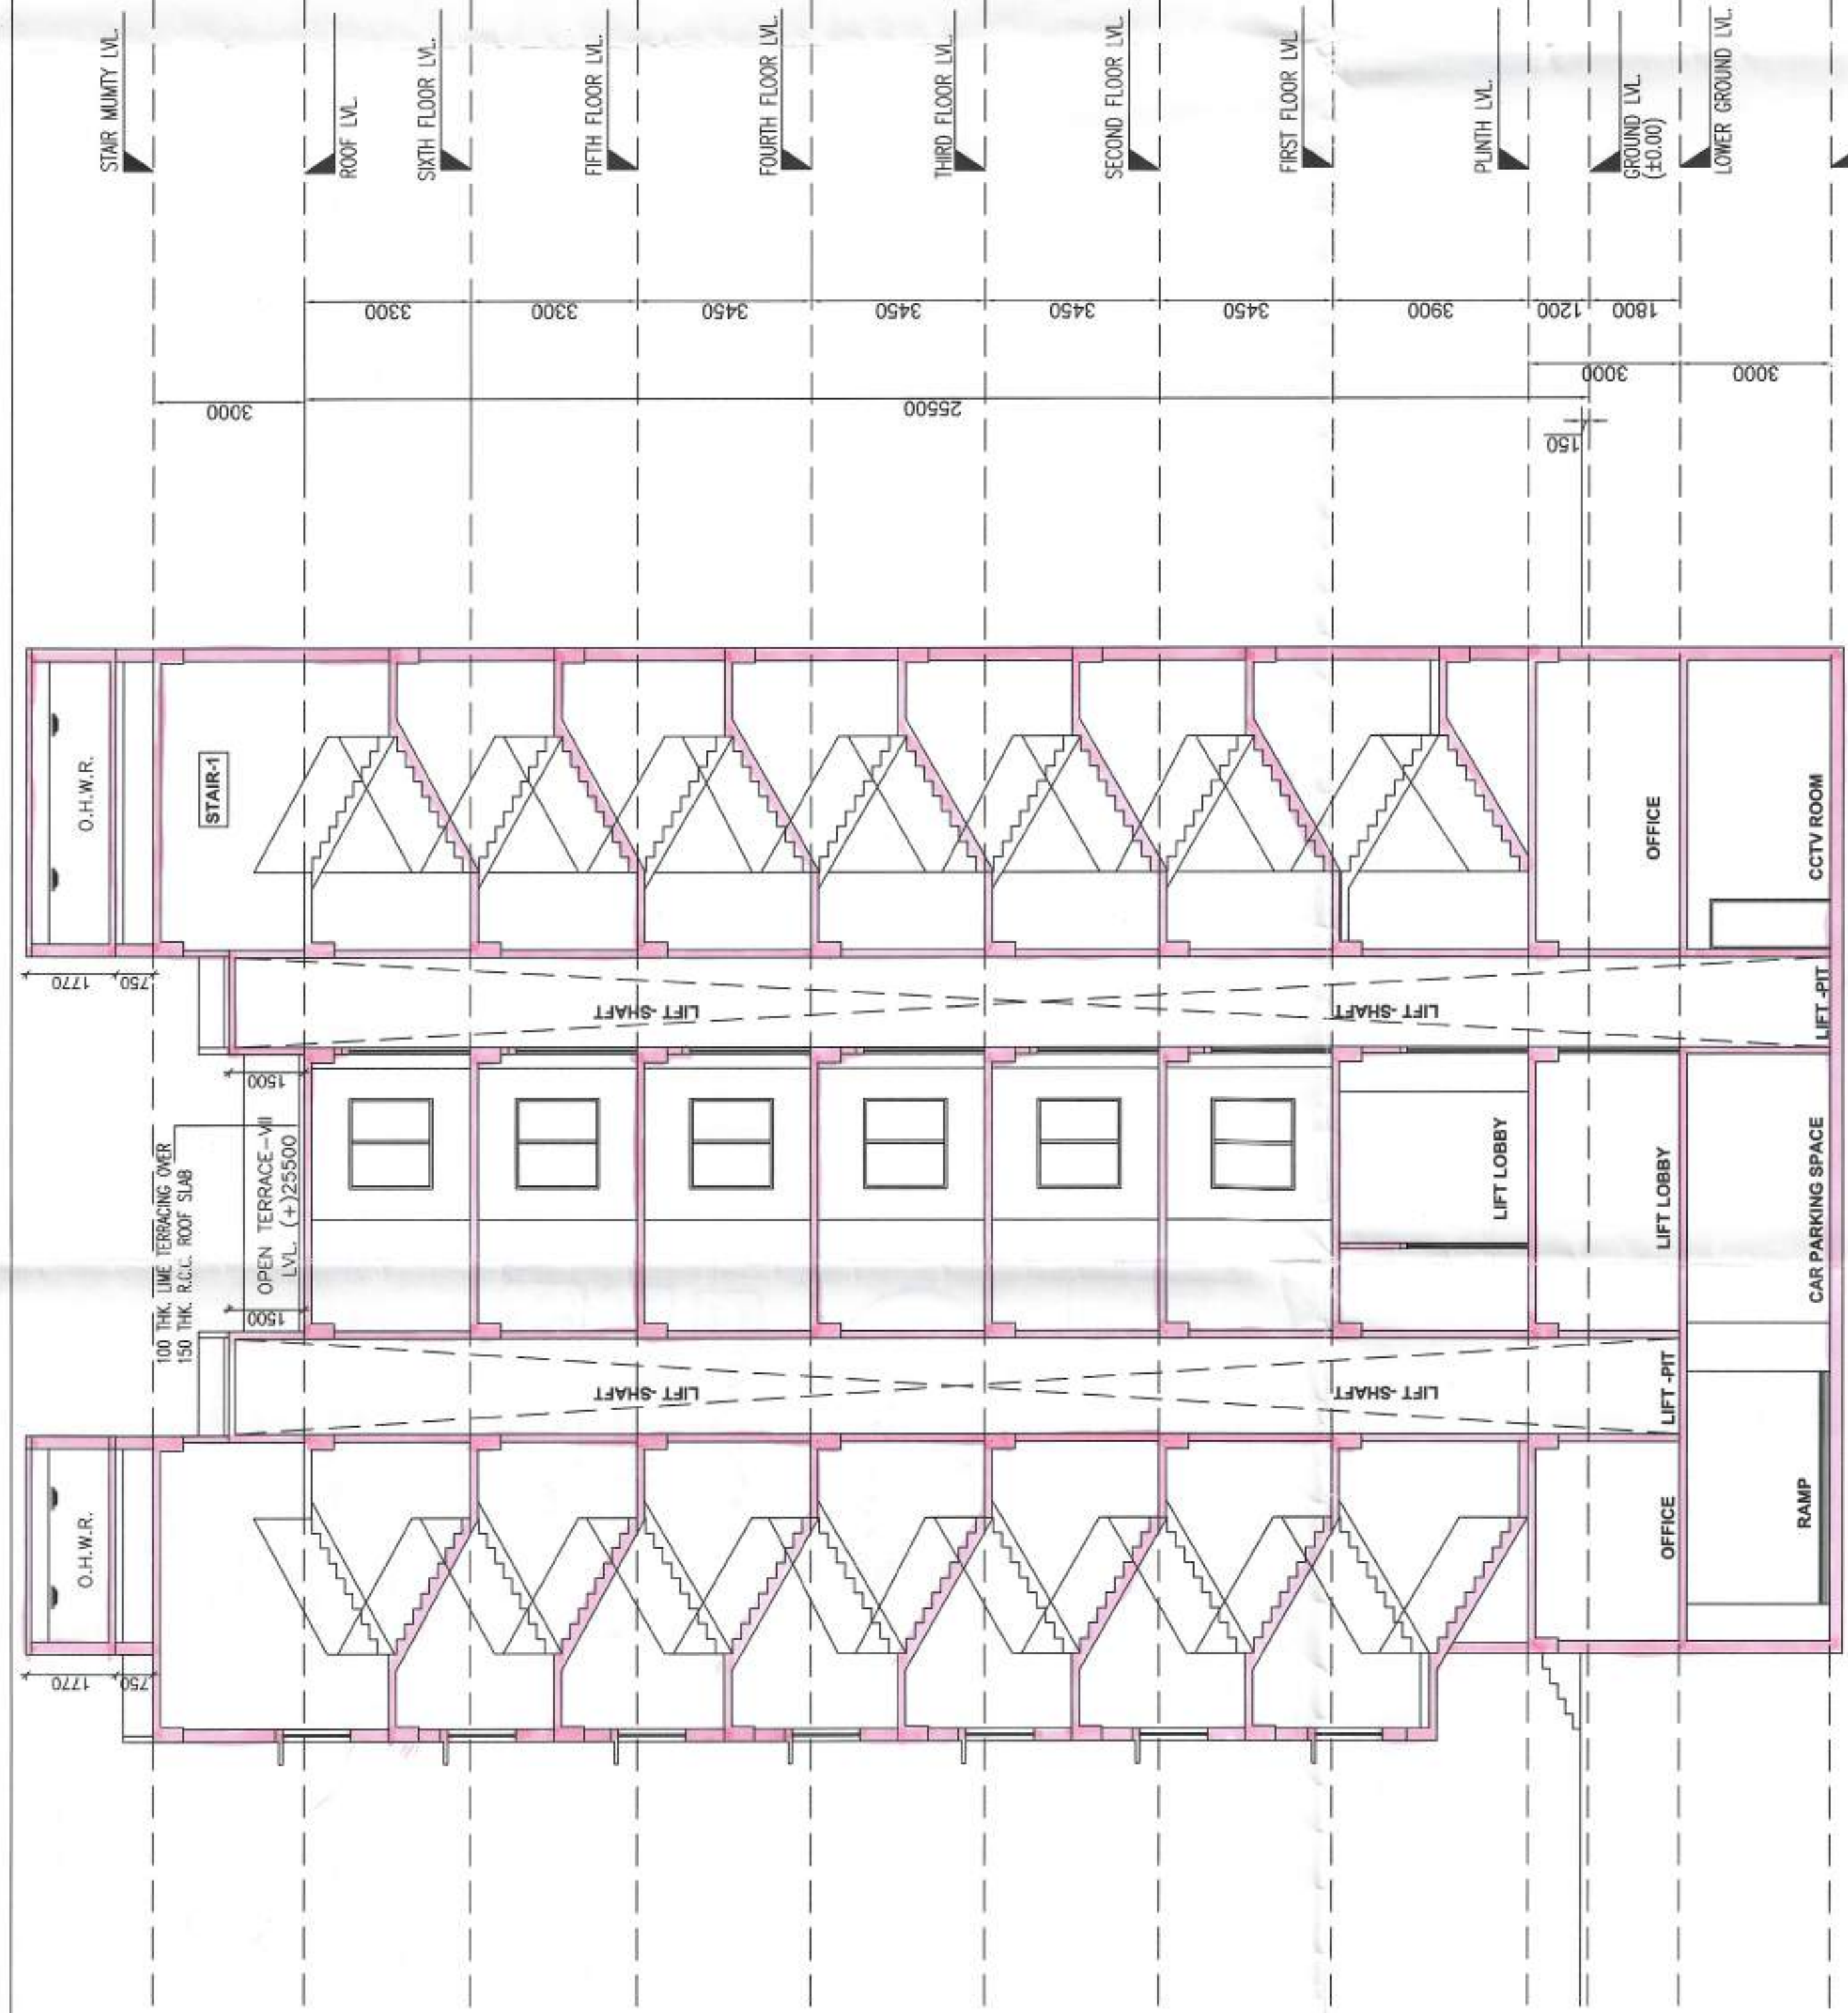


SECTION THROUGH -AA'
SCALE 1:100

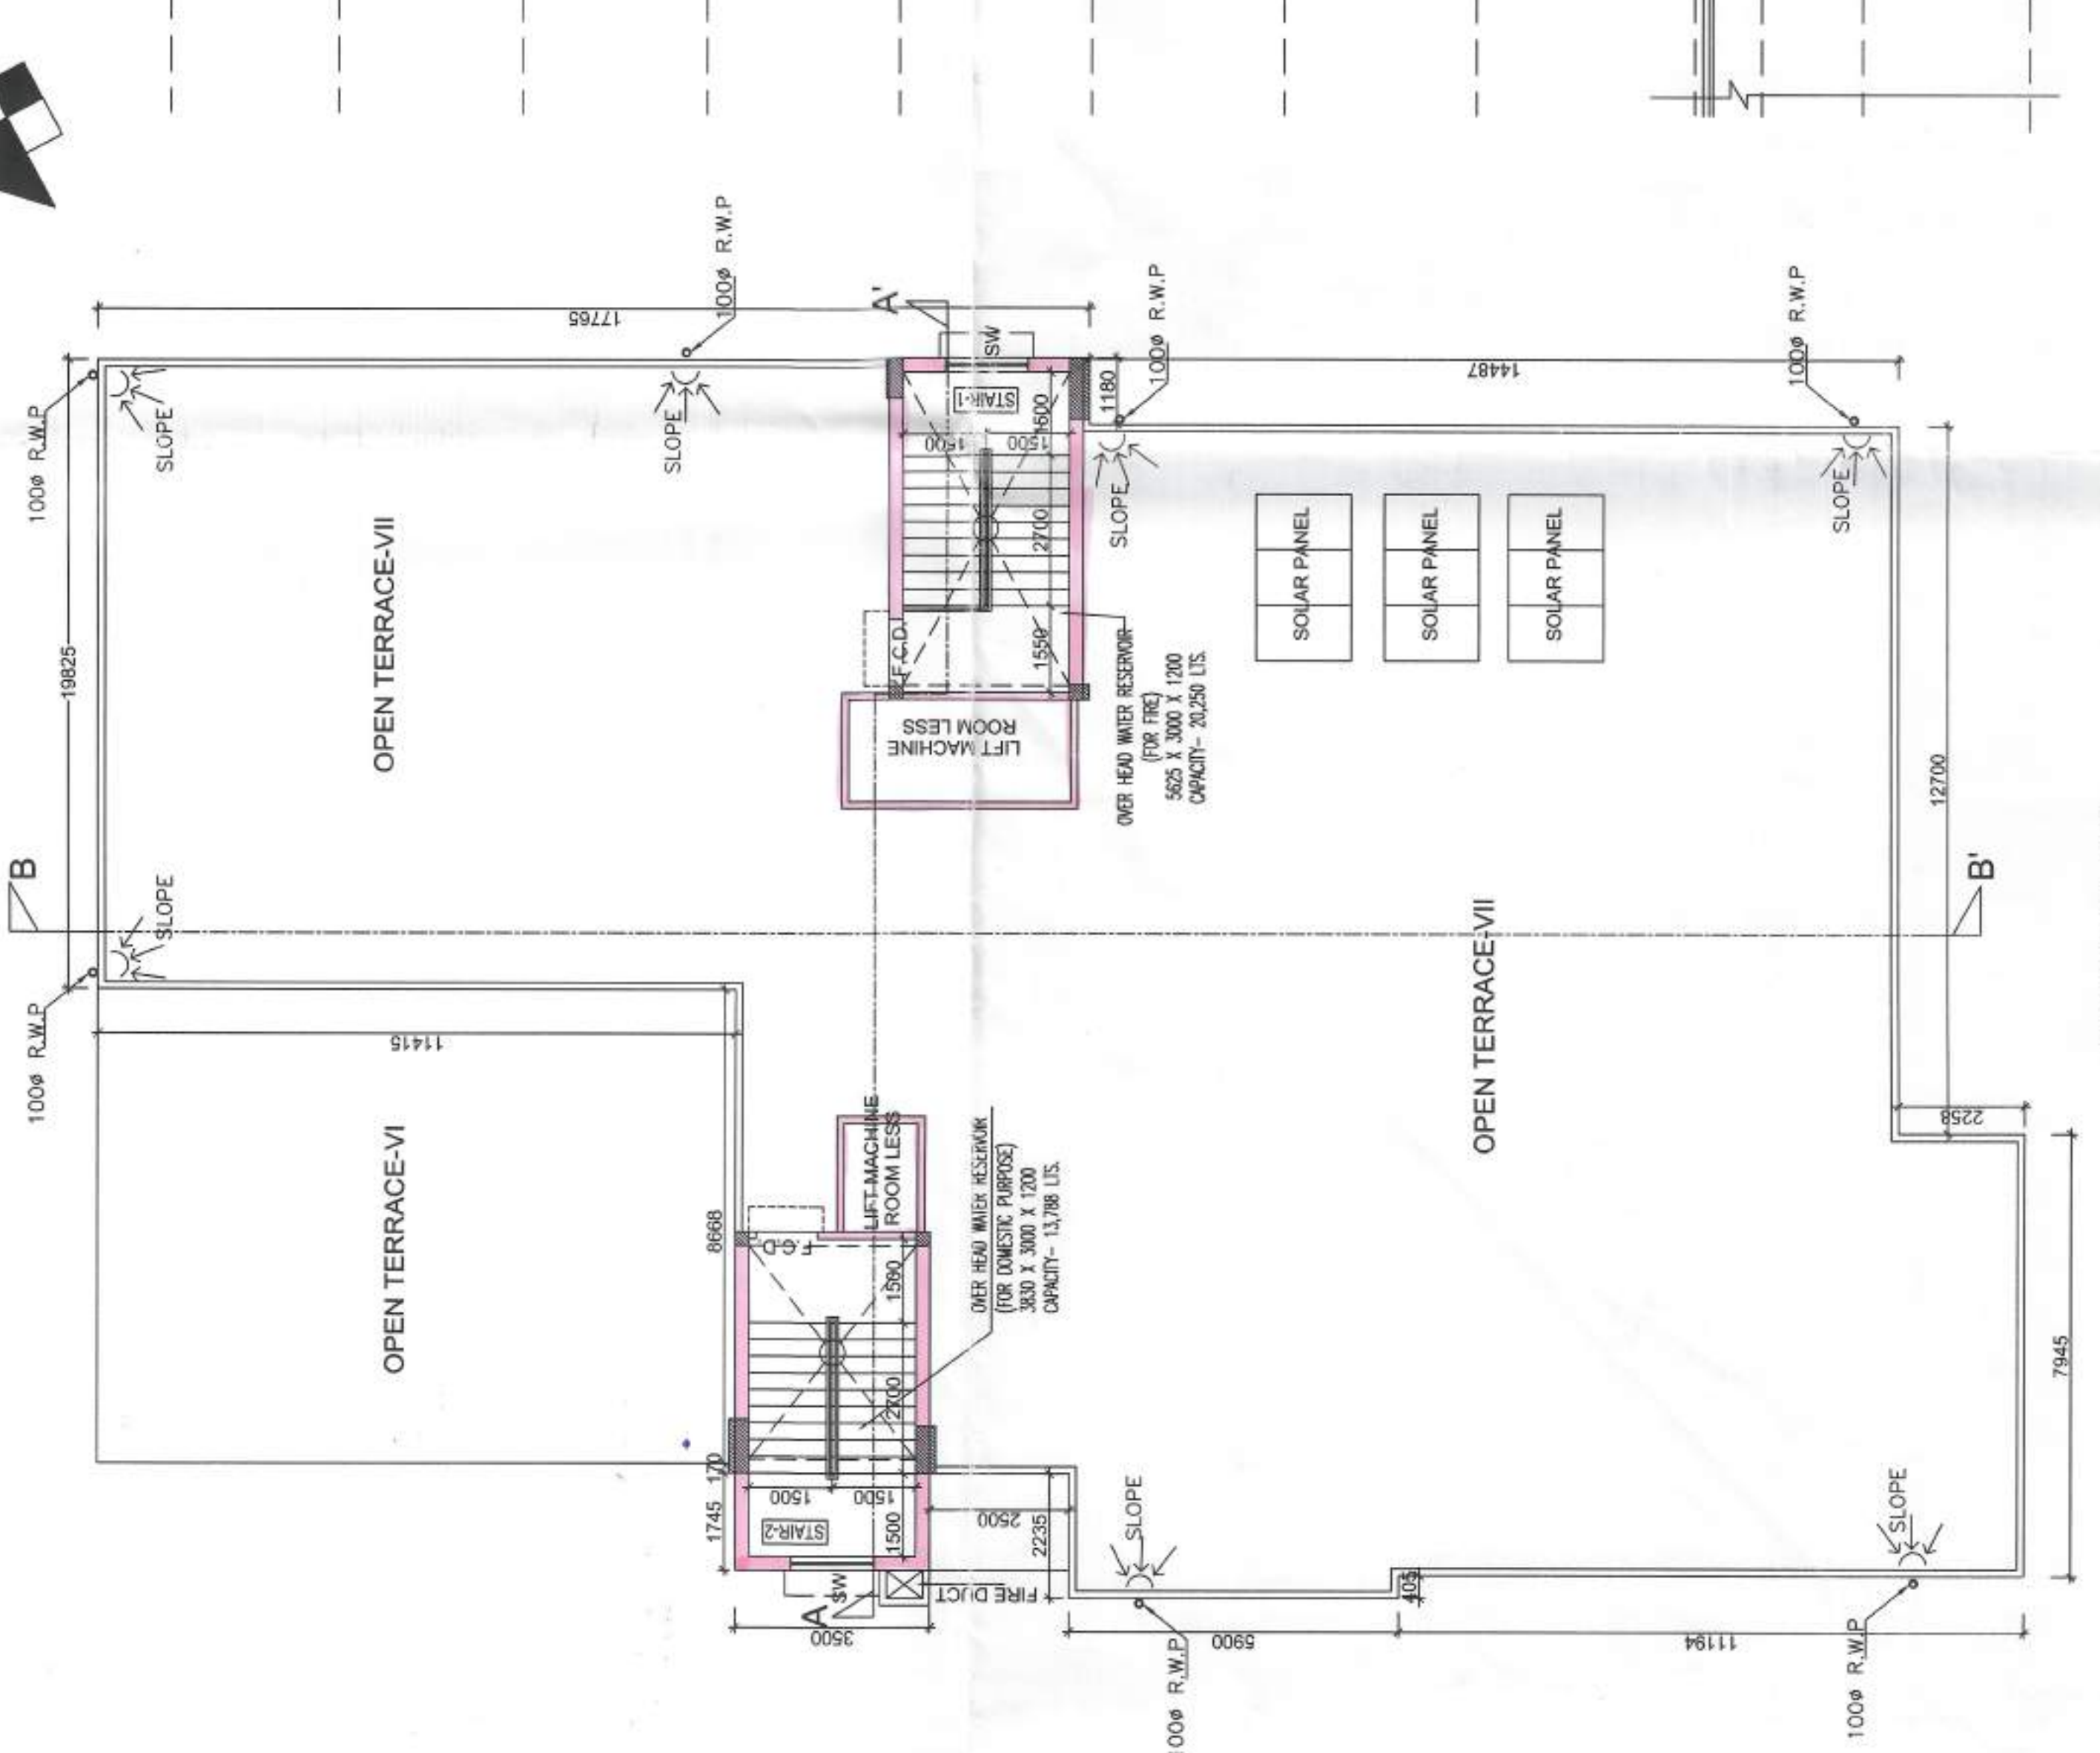

ROOF PLAN
SCALE 1:100

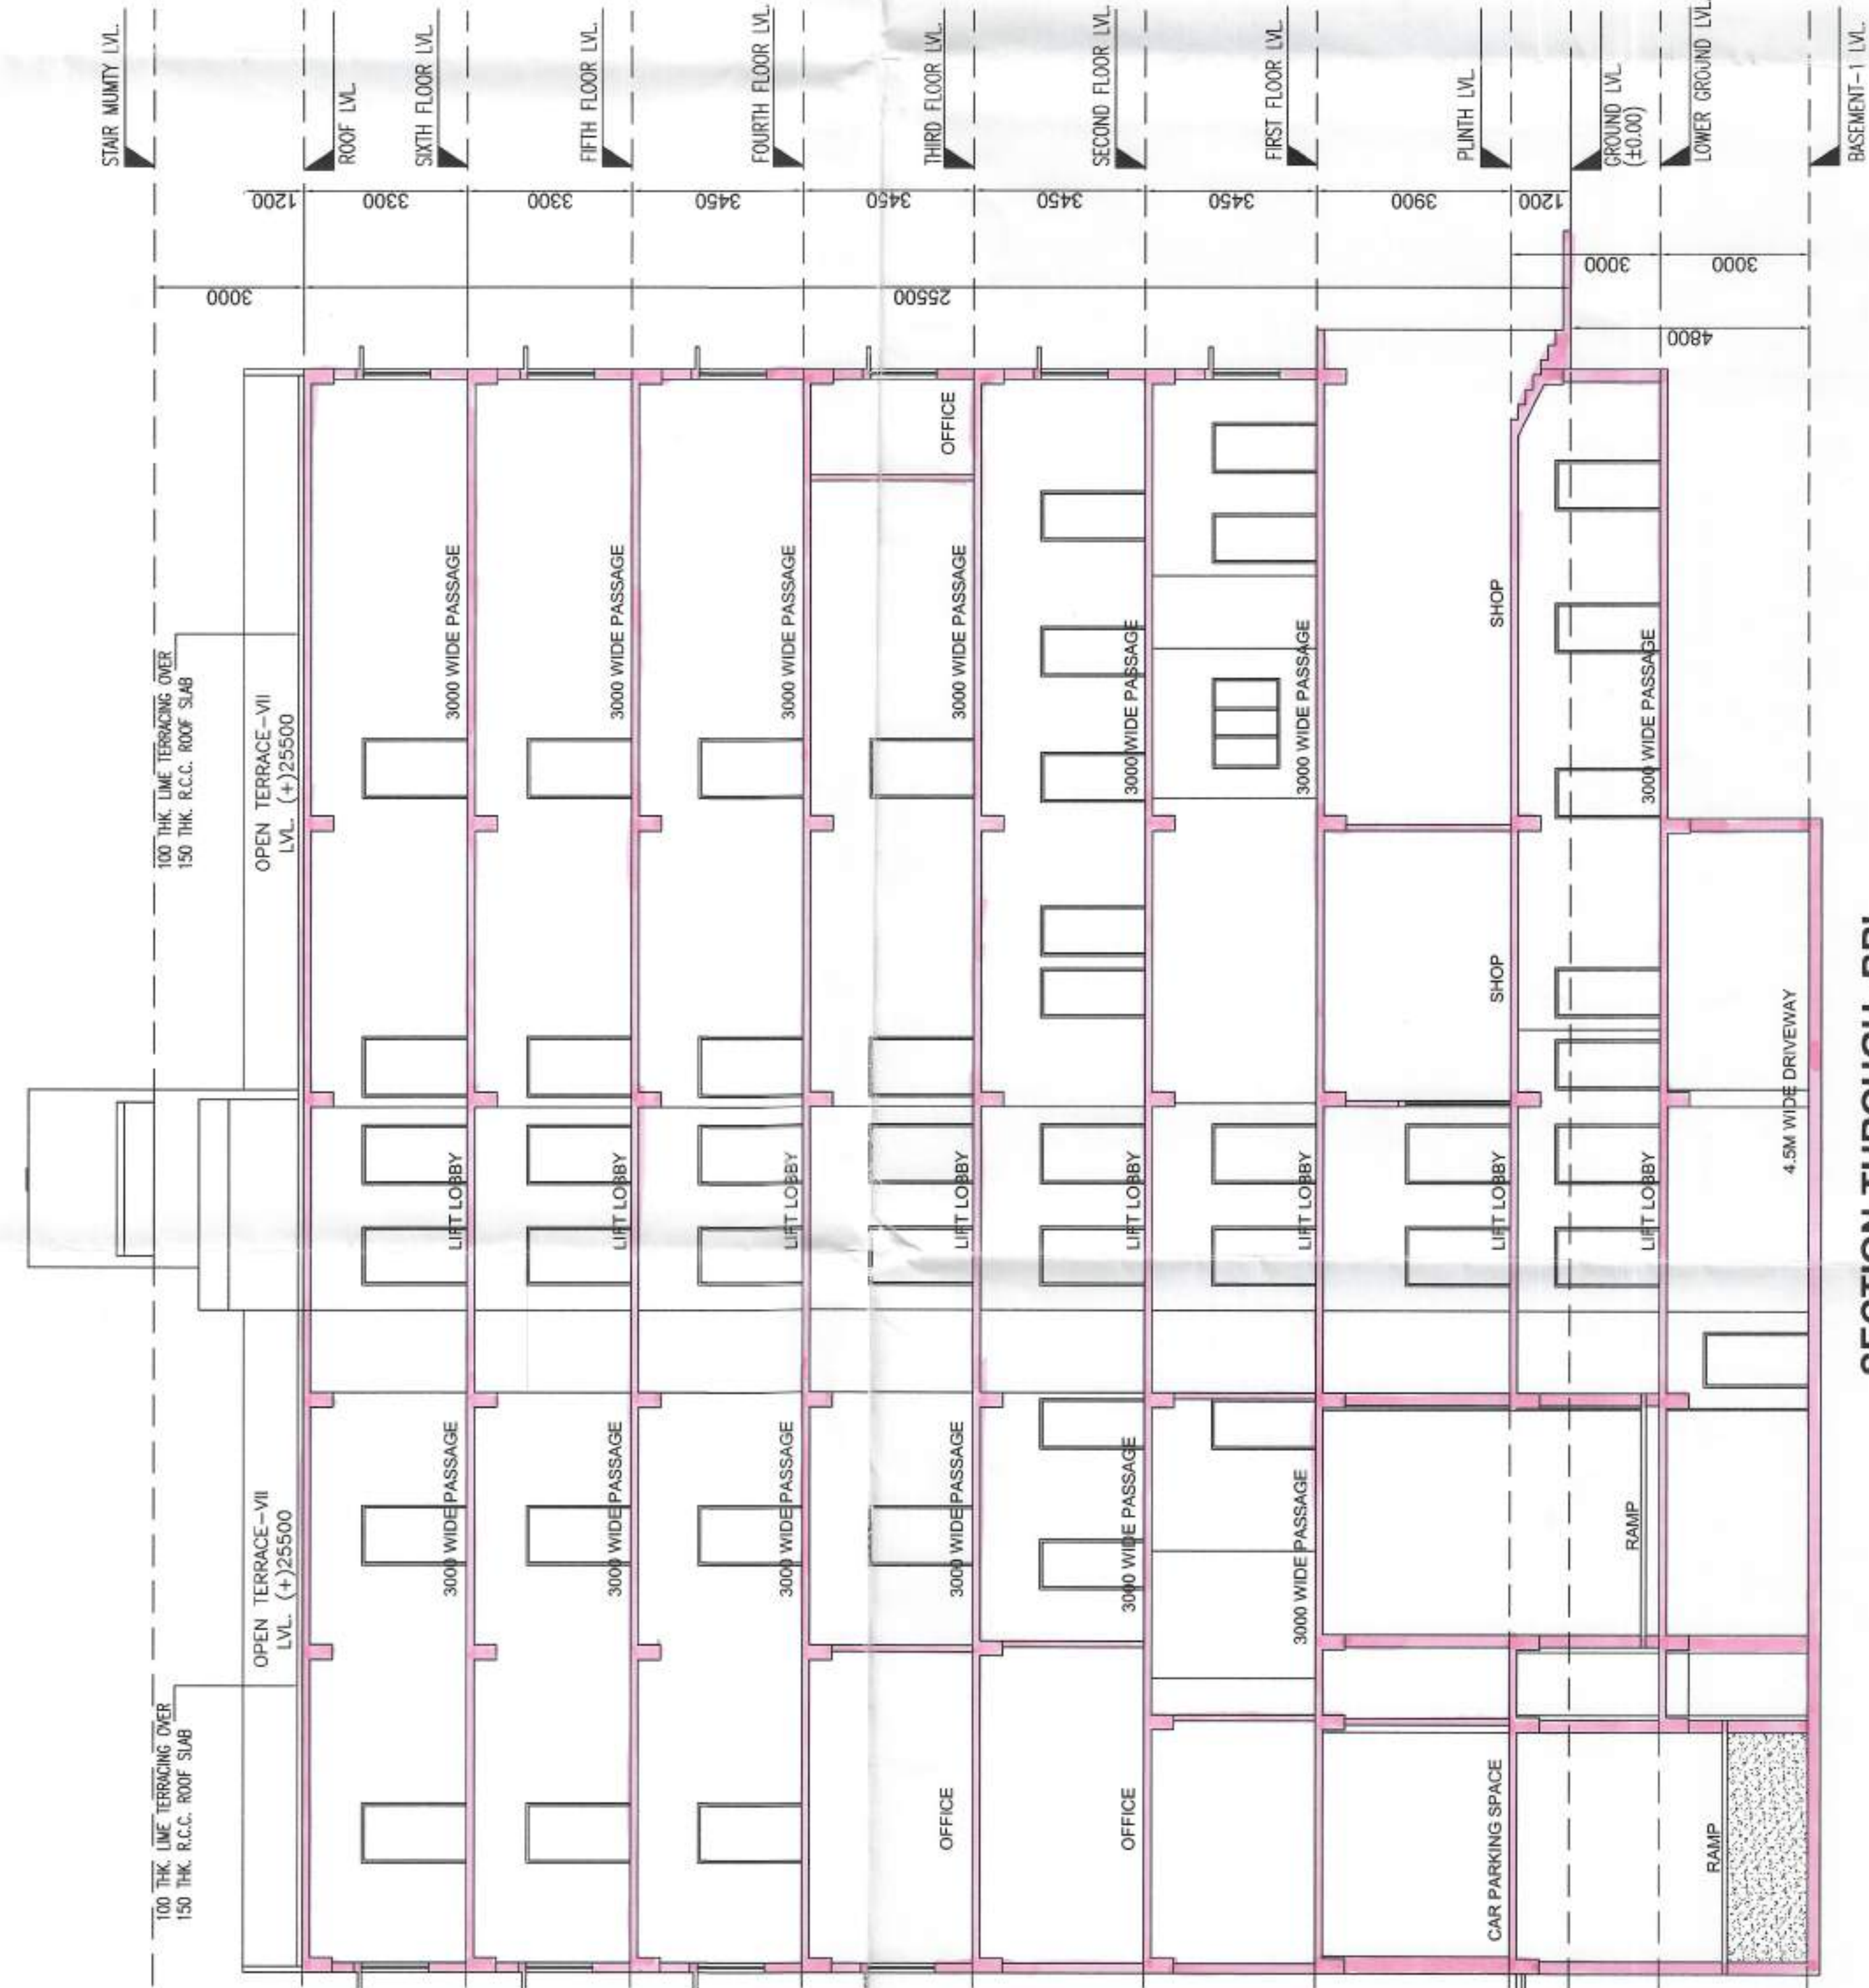

SECTION THROUGH -BB'
SCALE 1:100

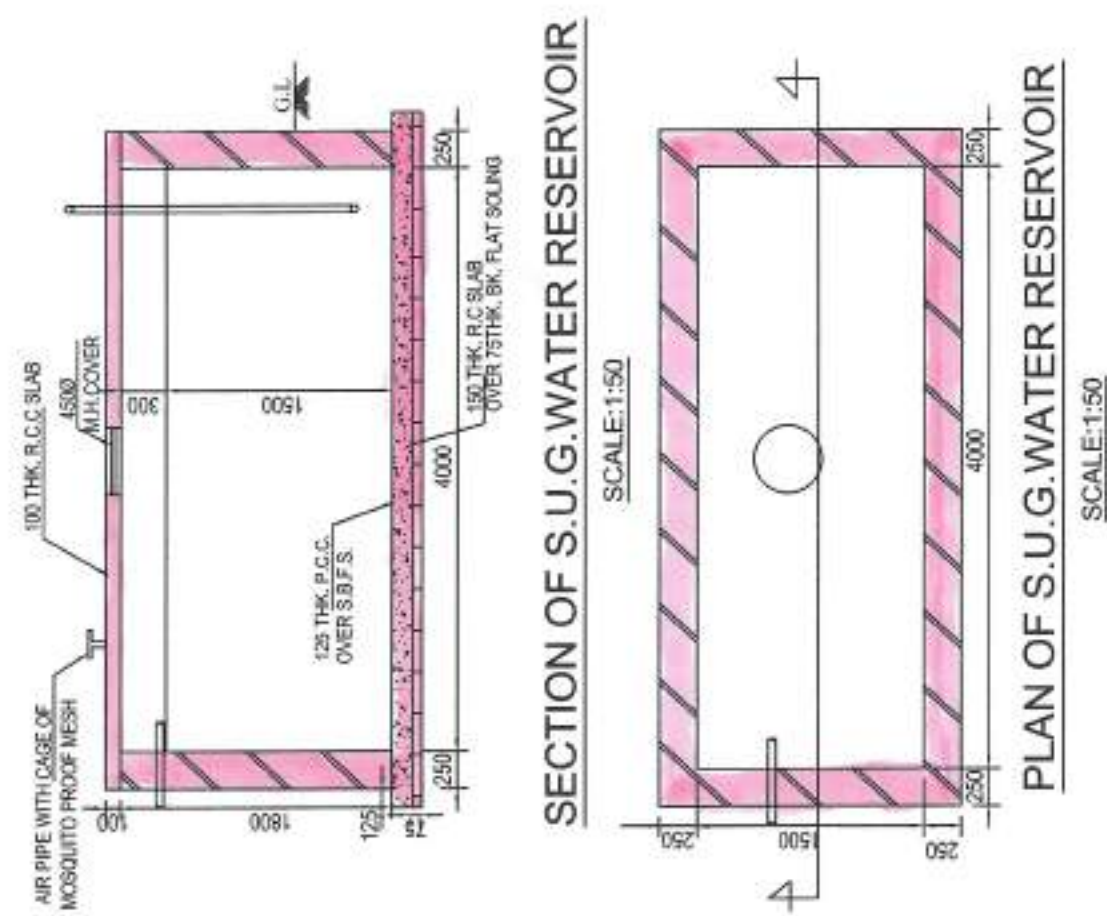

PLAN OF S.U.G. WATER RESERVOIR
SCALE 1:50

DECLARATION OF ARCHITECT:-
I, the undersigned, being a duly qualified Architect, do hereby certify that the structural design and drawing of the building shown in the accompanying drawings have been prepared by me or under my direct supervision and that I am a member of the Institution of Architects, India.

Amal Mukherjee
AMAL MUKHERJEE
Regd. Architect
C/491/20883

SIGNATURE OF ARCHITECT

DECLARATION OF STRUCTURAL REVIEWER:-
I, the undersigned, being a duly qualified Structural Engineer, do hereby certify that the structural design and drawing of the building shown in the accompanying drawings have been prepared by me or under my direct supervision and that I am a member of the Institution of Engineers, India.

Rupak Kumar Banerjee
RUPAK KUMAR BANERJEE
Chartered Engineer
C/491/20883

SIGNATURE OF E.S.R.

DECLARATION OF STRUCTURAL ENGINEER:-
I, the undersigned, being a duly qualified Structural Engineer, do hereby certify that the structural design and drawing of the building shown in the accompanying drawings have been prepared by me or under my direct supervision and that I am a member of the Institution of Engineers, India.

Dr. L. S. S.
Dr. L. S. S.
Chartered Engineer
C/491/20883

SIGNATURE OF E.S.E.

DECLARATION OF GEO-TECH ENGINEER:-
I, the undersigned, being a duly qualified Geo-Technical Engineer, do hereby certify that the structural design and drawing of the building shown in the accompanying drawings have been prepared by me or under my direct supervision and that I am a member of the Institution of Engineers, India.

Dr. S. S. S.
Dr. S. S. S.
Chartered Engineer
C/491/20883

SIGNATURE OF GEOTECHNICAL ENGINEER

DECLARATION OF OWNER:-
I, the undersigned, being the owner of the building shown in the accompanying drawings, do hereby declare that the building is intended for the purpose specified in the drawings and that I am responsible for the safety and stability of the building.

Himadri Saha
Himadri Saha
Regd. Architect
C/491/20883

SIGNATURE OF OWNER

PROJECT :-
PLAN FOR PROPOSED B+1+G+G+VI STORED
COMMERCIAL BUILDING AT PRE. NO. - 157B, LENIN
SARANI, P.S. BOWBAZAR, WARD NO. 47, BOROUGH
NO. - VI, KOLKATA- 700 013 UNDER RULE 142 OF K.M.C
BUILDING RULE 2009.

DRAWING SHEET
CONTAINS:
PROPOSED ROOF PLAN, SECTIONS,
ELEVATION, O.H.W.R.
3RD FLOOR
KOLKATA - 700089
DRAWING NO. OF A
SHEET TITLE - ARCHITECTURAL
PLAN
SCALE - 1:100
DATE - 17.07.2025.

CERTIFIED COPY

Plan for Water Supply arrangement including Pumping, distribution and disposal of effluent water. Approved as per the Code of the Engineer Water Supply and the sanction obtained before proceeding with the work of the construction. The plan may not be used for any other purpose.

No one water should be sent or discharged on Road or Footpath. Drains should be provided at the bottom of the building and the drainage should be provided before proceeding with the drainage work.

A subsoil pump has to be provided for pumping untreated water for the distribution and disposal of effluent water from street to the main sewer.

REMARKS: NO REMARKS.

APPROVED AS PER RESOLUTION OF M.L.C. VIDE ITEM NO. 147/2013 DT. 17/11/2013

Approved by: 147/2013-157/2013-26 The Building Committee

THE SANCTION IS VALID UP TO 12/11/2013



CONSTRUCTION SITE SHALL BE MAINTAINED TO PREVENT MOSQUITO BREEDING AS REQUIRED UNDER THE M.C. ACT 1963. SO THAT ALL WATER COLLECT DURING RAIN, OPEN DRAINAGE, ETC. MUST BE MAINTAINED COMPLETELY DRY FOR A WEEK.

BUSINESS BUILDING

Plan for Water Supply arrangement including Pumping, distribution and disposal of effluent water. Approved as per the Code of the Engineer Water Supply and the sanction obtained before proceeding with the work of the construction. The plan may not be used for any other purpose.

No one water should be sent or discharged on Road or Footpath. Drains should be provided at the bottom of the building and the drainage should be provided before proceeding with the drainage work.


A subsoil pump has to be provided for pumping untreated water for the distribution and disposal of effluent water from street to the main sewer.

REMARKS: NO REMARKS.

APPROVED AS PER RESOLUTION OF M.L.C. VIDE ITEM NO. 147/2013 DT. 17/11/2013

Approved by: 147/2013-157/2013-26 The Building Committee

THE SANCTION IS VALID UP TO 12/11/2013

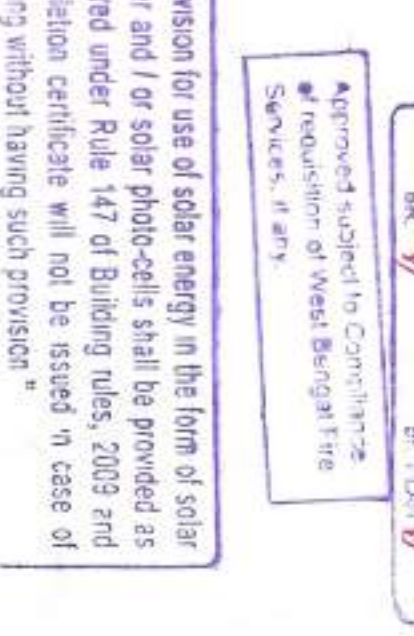

CONSTRUCTION SITE SHALL BE MAINTAINED TO PREVENT MOSQUITO BREEDING AS REQUIRED UNDER THE M.C. ACT 1963. SO THAT ALL WATER COLLECT DURING RAIN, OPEN DRAINAGE, ETC. MUST BE MAINTAINED COMPLETELY DRY FOR A WEEK.

CERTIFIED COPY

KOLAKATA MUNICIPAL CORPORATION
BUILDING DEPARTMENT
CERTIFIED COPY OF B.S. PLAN
No. 20520/660/2-DT-30/11/15
Brought No. 30/11/15
Approved by: 30/11/15
Executive Engineer