
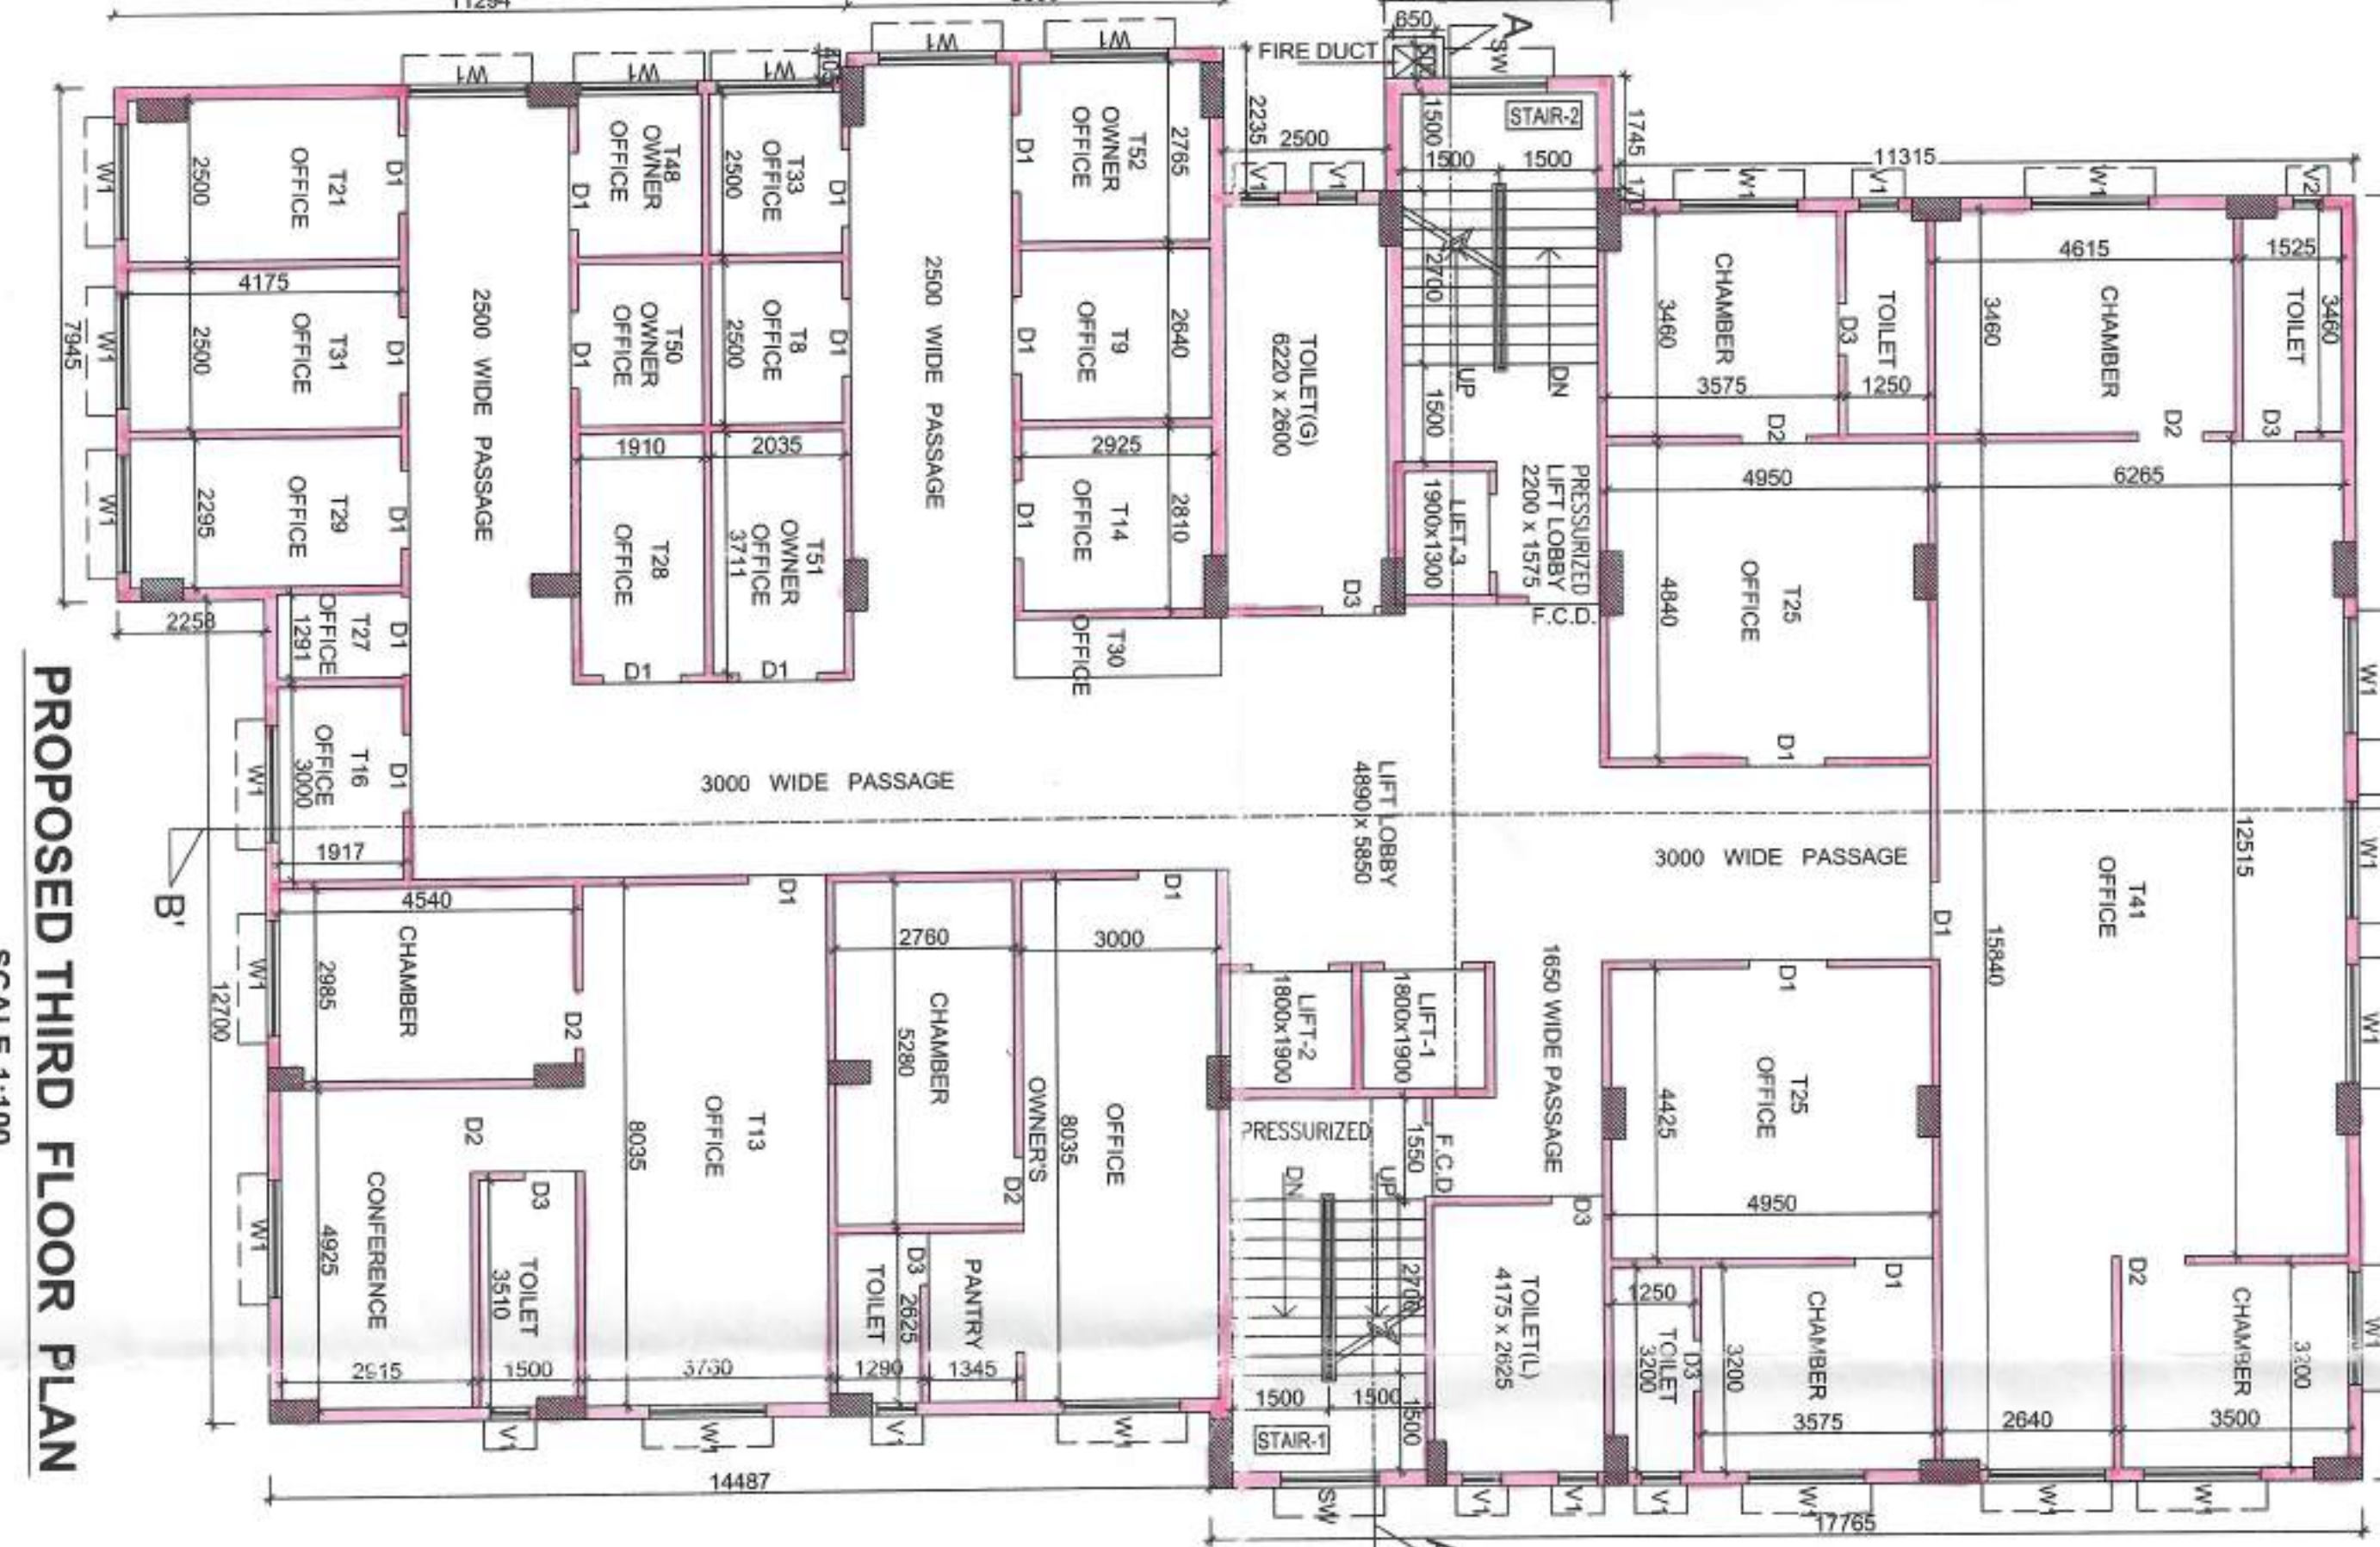
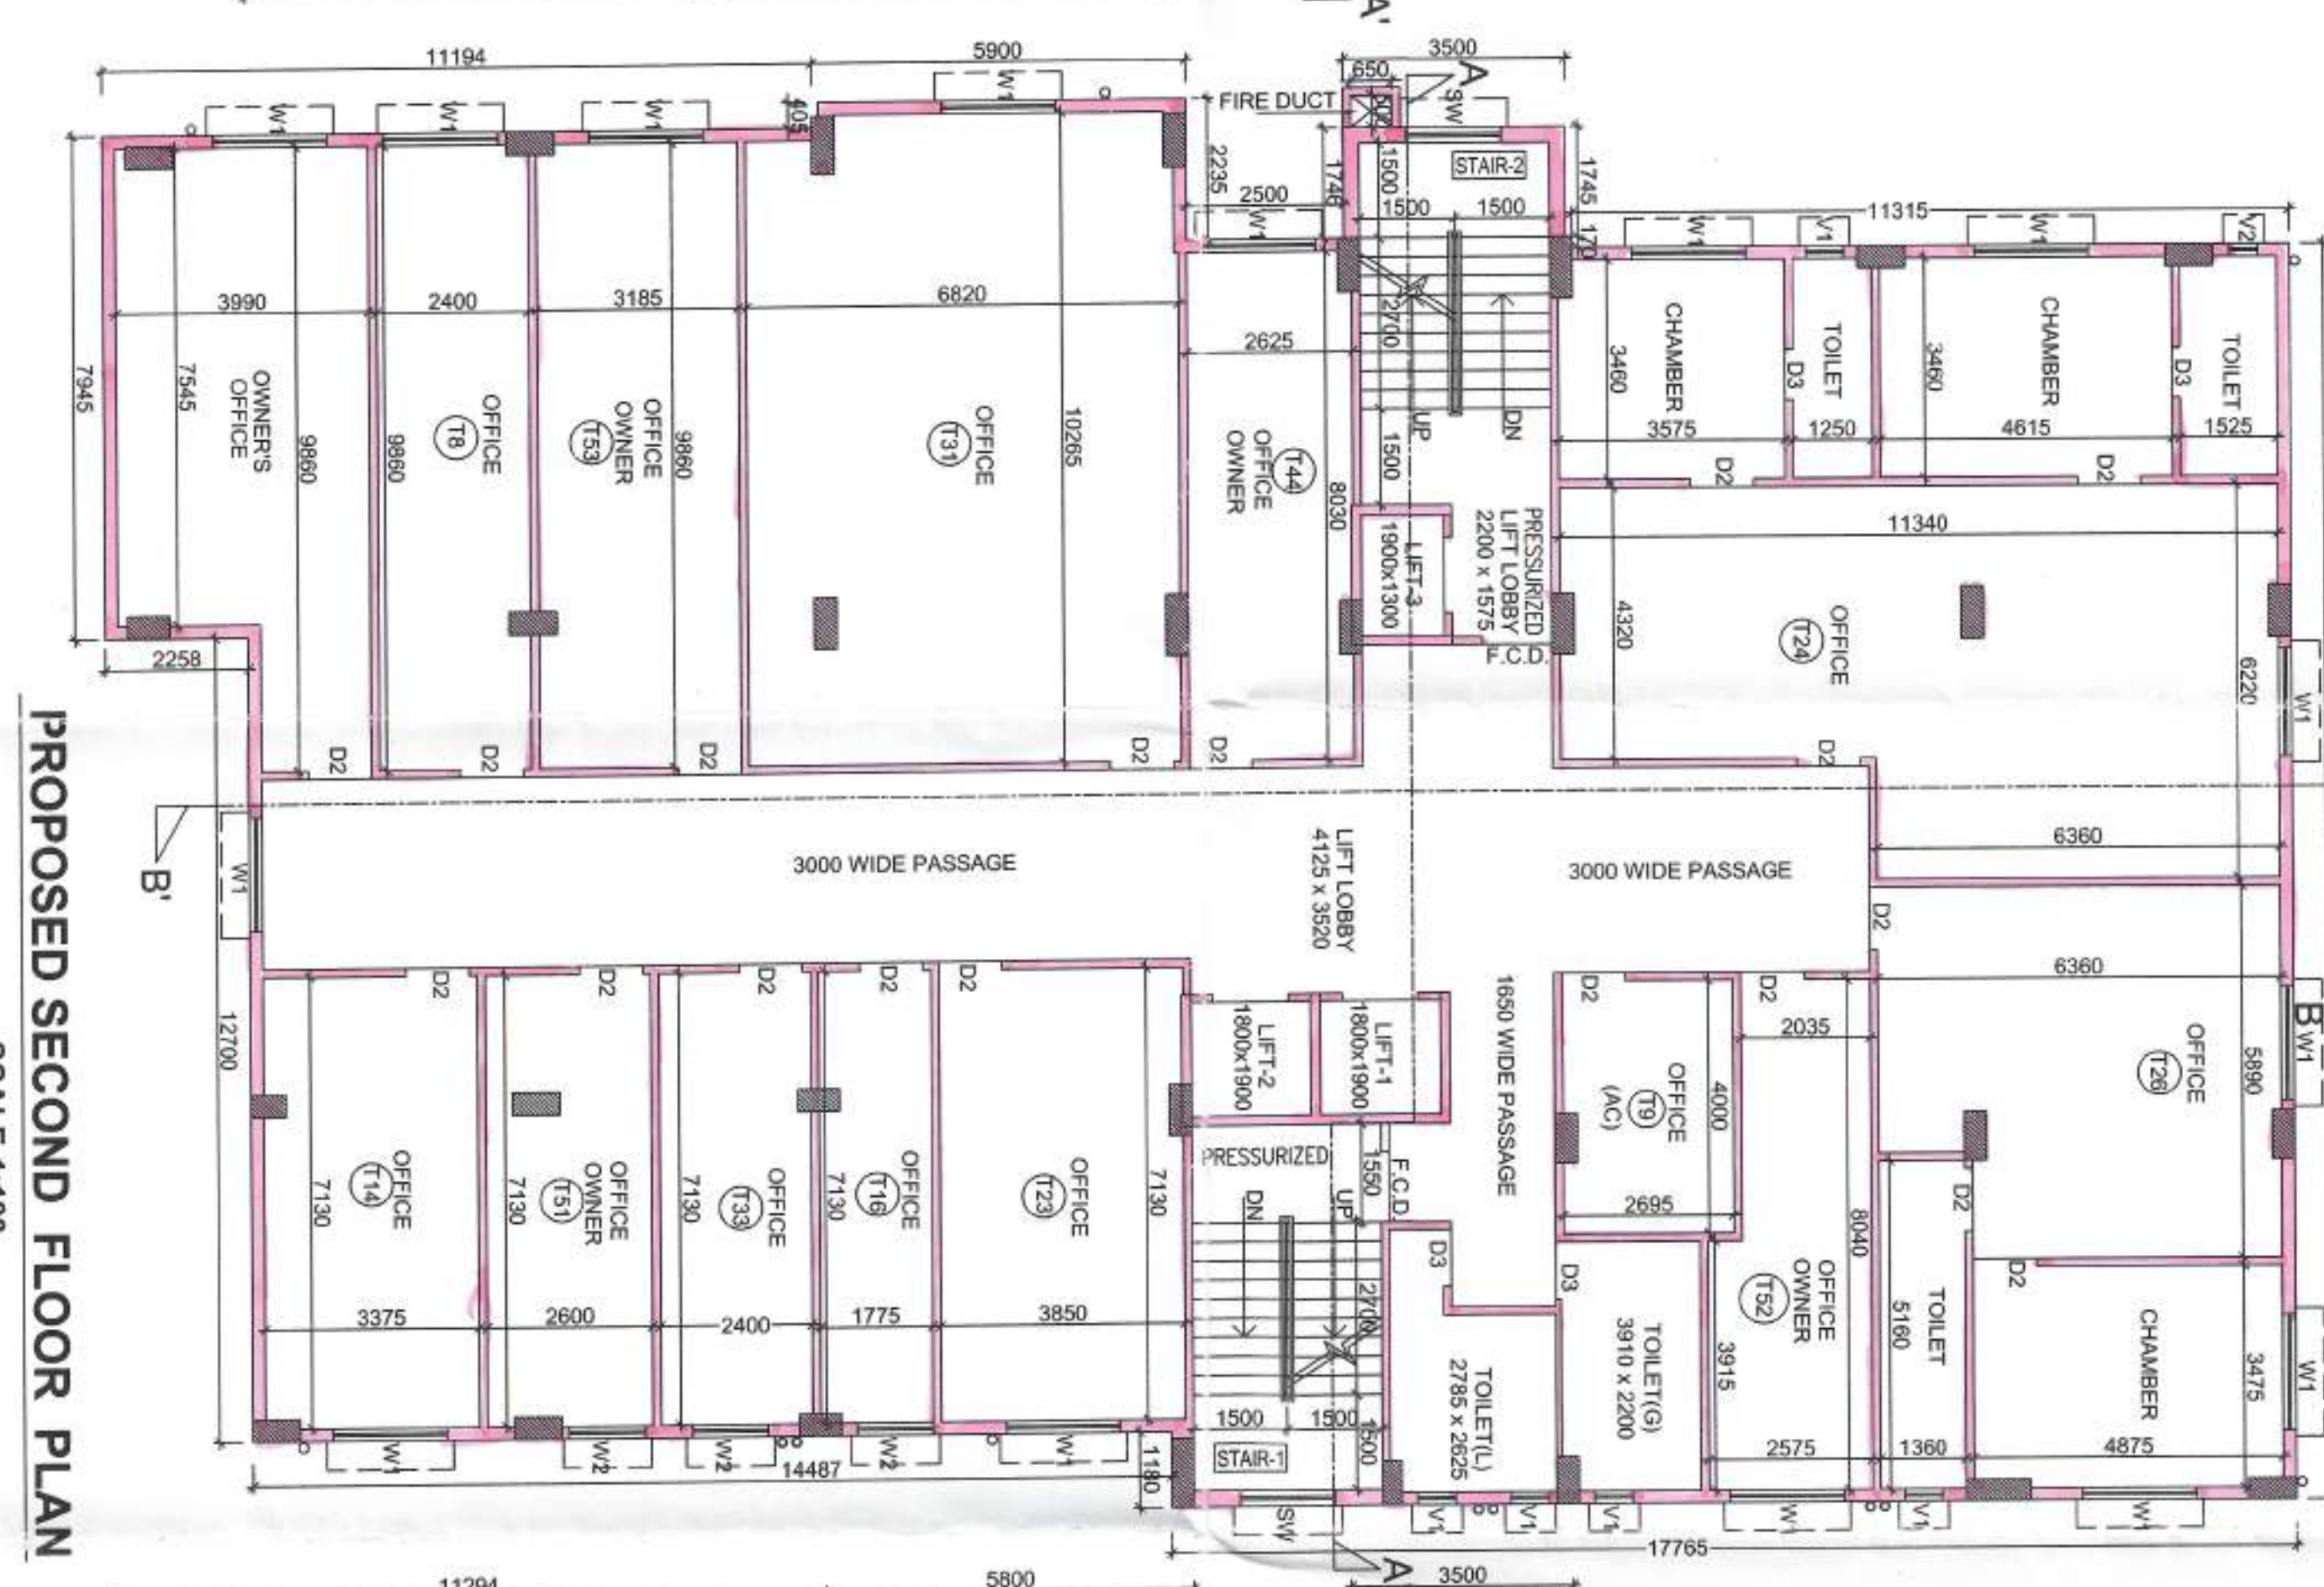
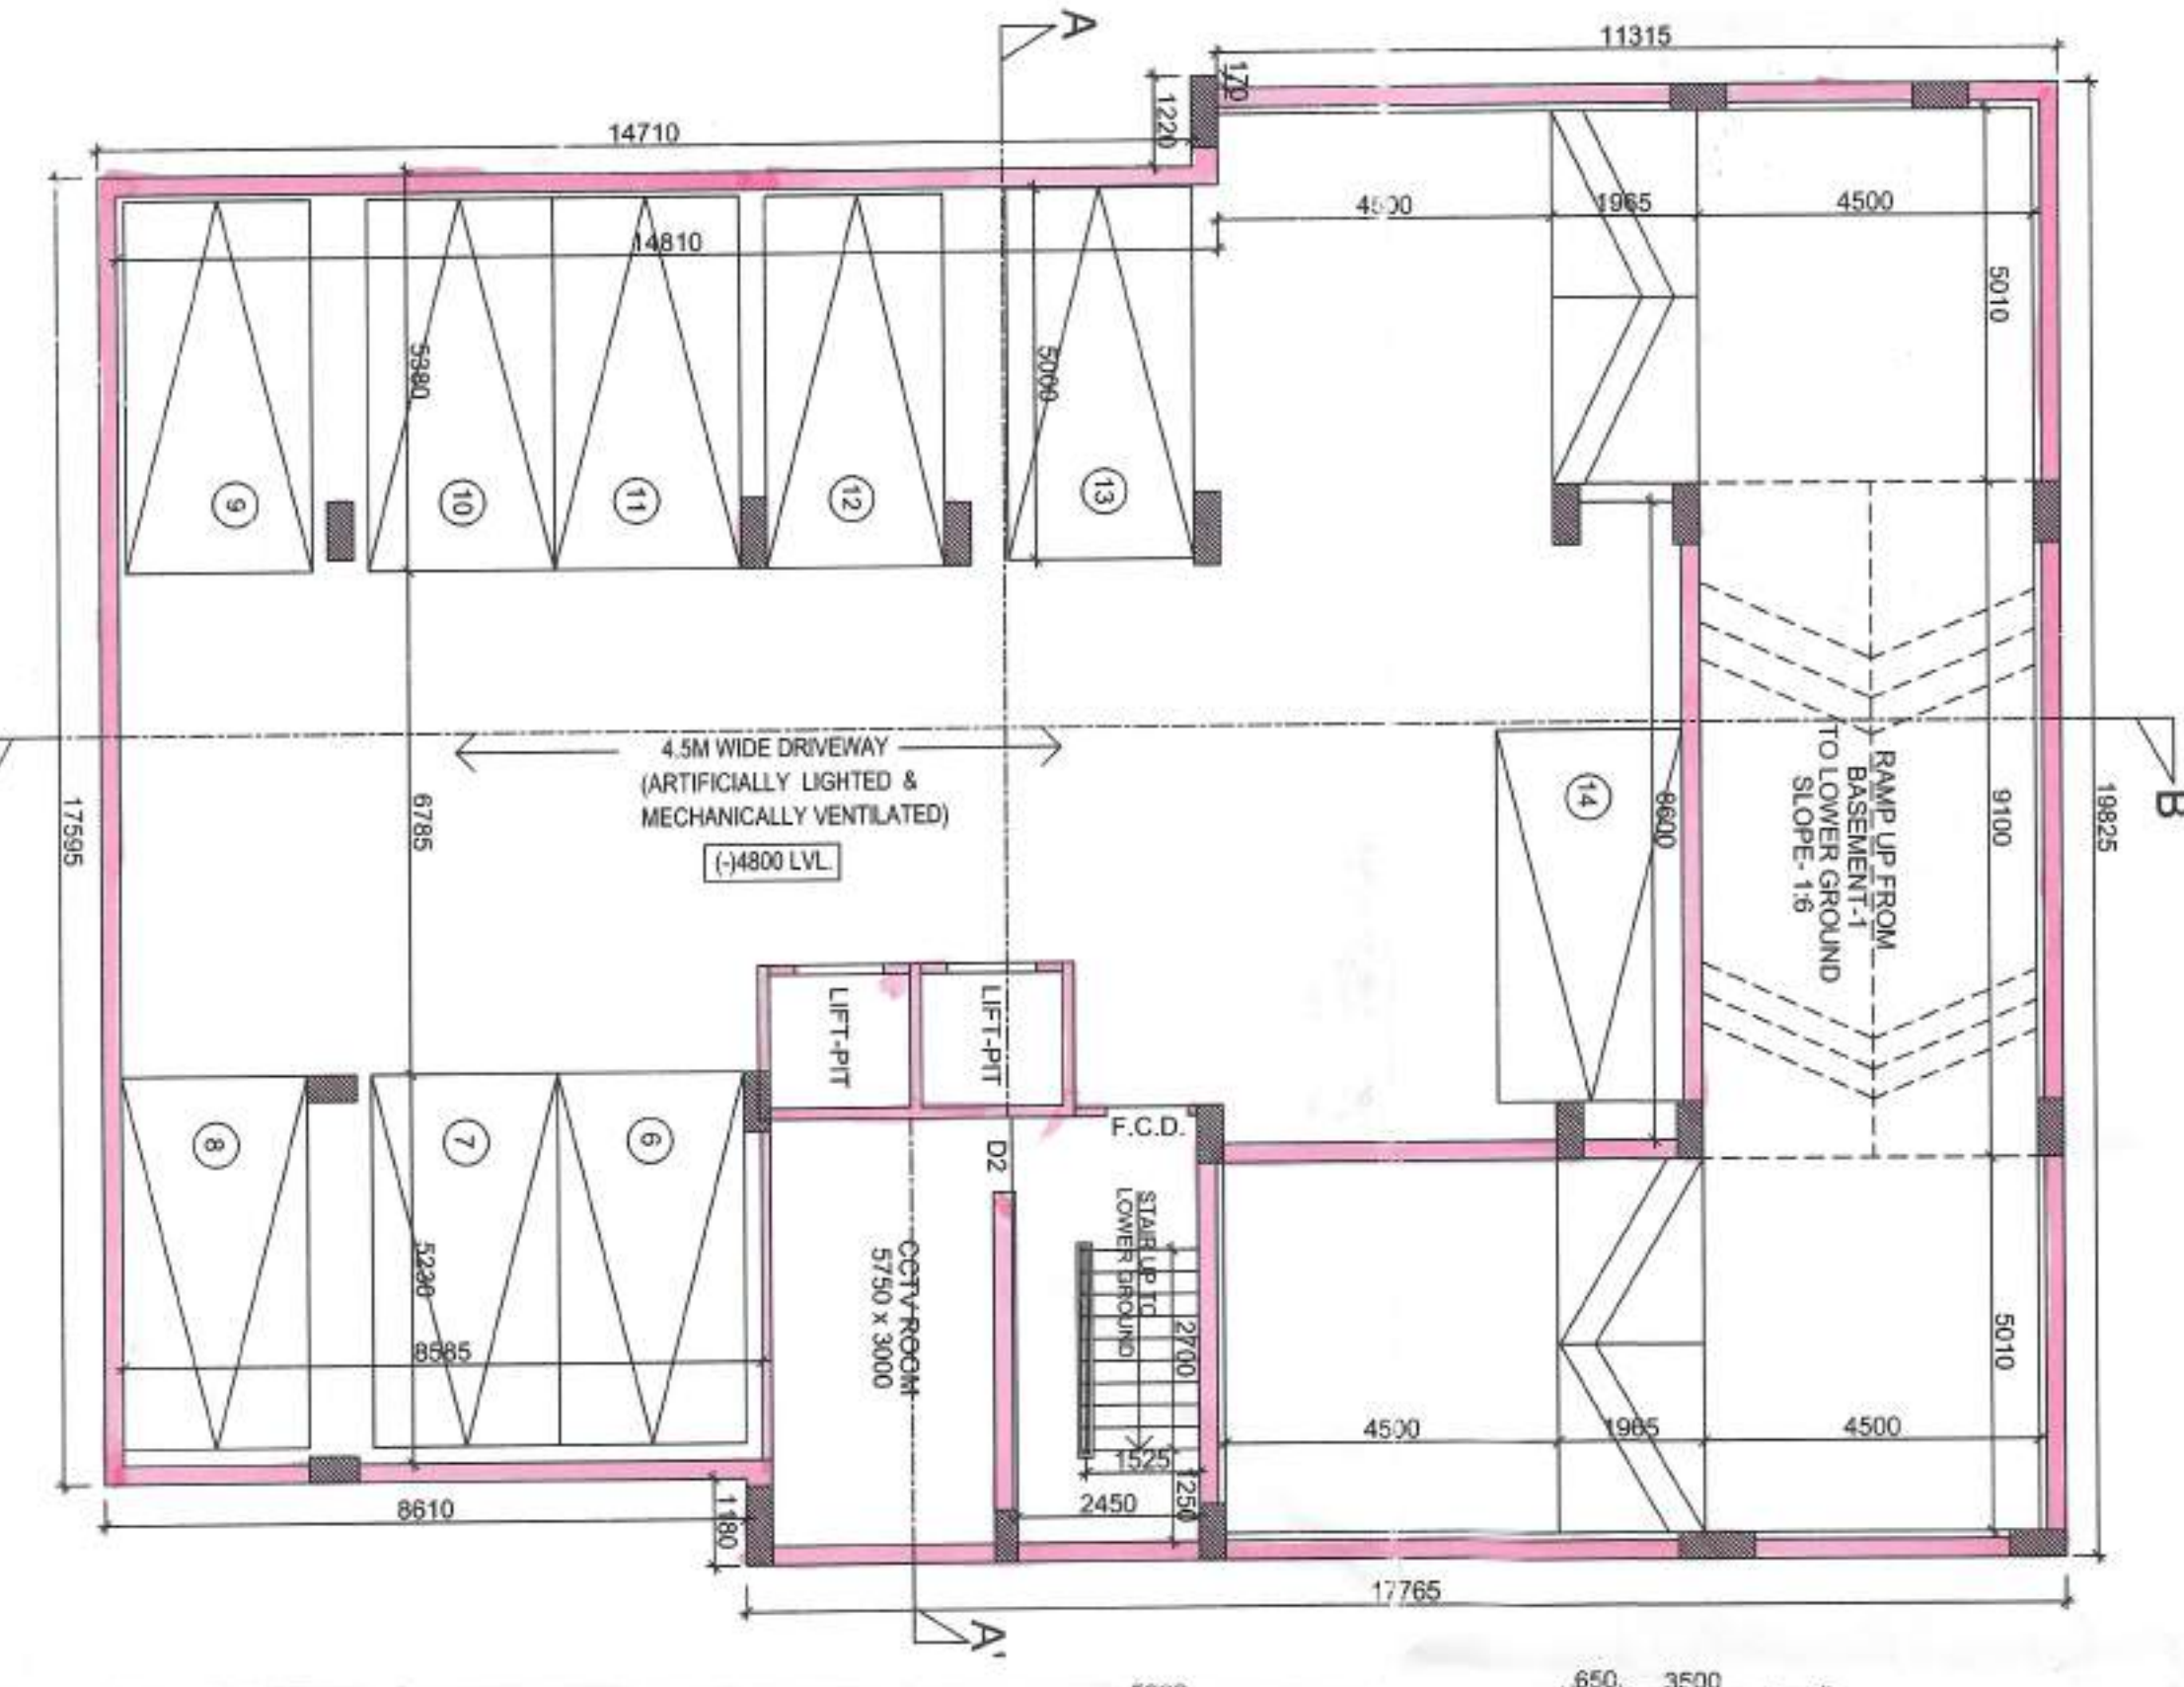


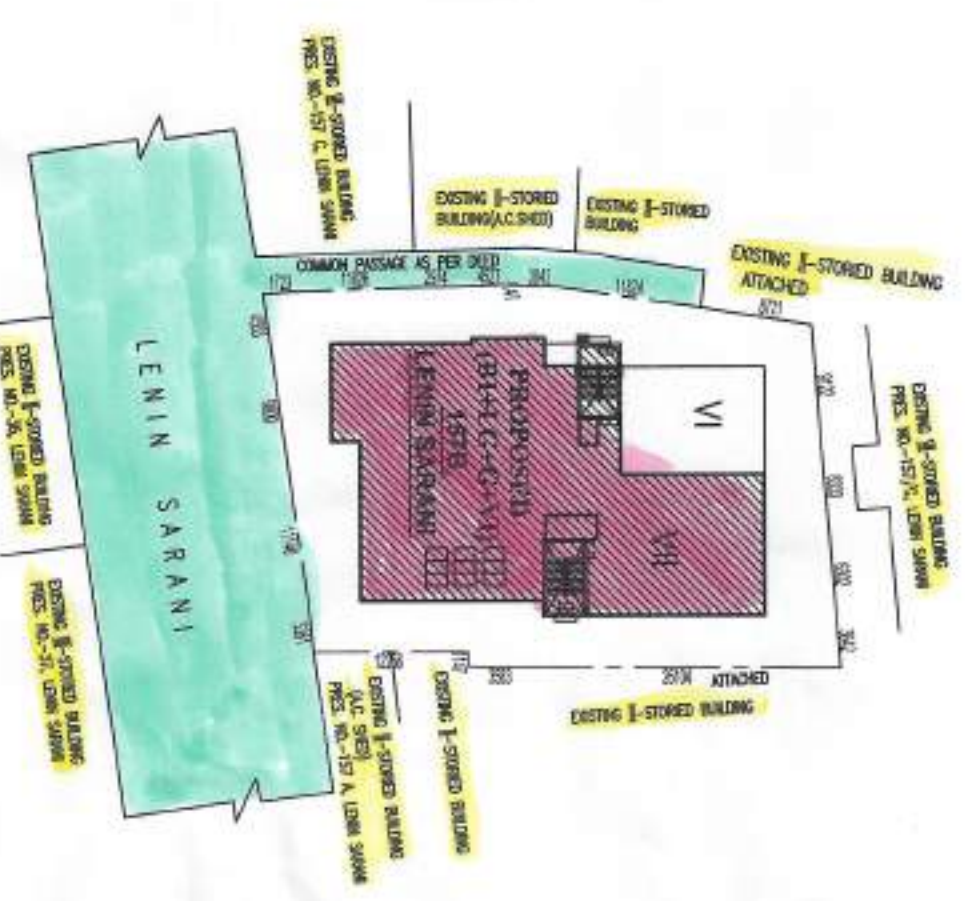

(REHABILITATED FOR EXISTING TENANTS &
REST PORTION FOR OWNERS)

CERTIFIED WITH FULL RESPONSIBILITY THAT THE BUILDING PLAN HAD BEEN DRAWN UP AS PER PROVISION OF THE BUILDING ACT 2004 AS AMENDED FROM TIME TO TIME AND THAT THE SITE CONDITIONS INCLUDING THE EXISTING ROAD CROSSING WITH THE PLAN, WHICH HAS BEEN VERIFIED AND VERIFIED BY ME, IT IS A TANK OR FILLED UP TANK, THE CONSTRUCTION OF U.G. WATER TANK AND SEWAGE TANK WILL BE COMPLETED BEFORE STARTING OF BUILDING FOUNDATION WORK, THE LAND IS DEMARKED BY BOUNDARY WALL. THE PLOT IS EXISTING STRUCTURE DEMOLISHED BEFORE STARTING NEW CONSTRUCTION.

SIGNATURE OF ARCHITECT

Regd. Architect
CA/98/23583

DECLARATION OF STRUCTURAL REVIEWER:-

ROBERT J. MENIE, M.A.S.,
CHARTERED ENGINEER
STRUCTURAL REVIEWER
ESR-11 1442
(M) 683146593

SIGNATURE OF E.S.R.

A. L. Lundy
Jack Chakravarti
Chartered Engineer
Employed Structural Engineer at R.M.C.
ESE-1/135

My Church

DECLARATION OF OWNER:-

1. I DO HEREBY DECLARE WITH FULL RESPONSIBILITY THAT WE ENGAGED L.B.A. & ESI DURING CONSTRUCTION.

2. WE FOLLOWED THE INSTRUCTION OF L.B.A. & ESI DURING CONSTRUCTION OF THE BUILDING (AS PER PLAN).

1891
1892
25

COMMERCIAL BUILDING AT PRE. NO. - 157B, LENIN
SARANI, P.S. BOWBAZAR, WARD NO. 47, BOROUGH
NO. - VI, KOLKATA- 700 013 UNDER RULE 142 OF K.M.C
BUILDING RULE 2009.

DRAWN BY :- APARNA
DRAWING NO. - 3 OF 4
SHEET TITLE :- ARCHITECTURAL
PLAN.
SCALE - 1 : 100.
DATE - 7.07.2025.

ARCHITECTURAL PLAN
UR - 142,
HT. - 25.5 MT.
(B+L+G+V+T)

CERTIFIED COPY

Plan to Water Supply arrangement including SEWULG, K.O.C, reservoirs should be submitted at the Office of the Ex-Engineer Water Supply and the sanction obtained before proceeding with the work of Water Supply any deviation may lead to disconnection/termination.

No rain water pipe should be fixed or discharged on Road or Footpath.
Drainage plan should be submitted at the Borough Executive Engineer's Office and the sanction obtained before proceeding with the drainage work.

A suitable pump has to be provided i.e. pumping unfiltered water for the distribution to the flushing cisterns and urinals in the building increase unfiltered water from street main is not available.

THE SANCTION IS VALID
UP TO 29/12/2030

APPROVED AS PER RESOLUTION
OF M.L.C., VIDE ITEM NO. M-65
DT. 12/11/2025

Approved by *John R. ...*
It's 8/9/25
 The Building Committee

THE KODATA MUNICIPAL CORPORATION
BUILDING DEPT
NO. 2055660042
Dns 301/1/25
S. K. SINGH, Asst. Commr.
H.O. NO. 100, 101, 102, 

CONSTRUCTION SITE SHALL BE MAINTAINED TO PREVENT MOSC. TO BREEDING AS REQUIRED BY 496 (1) & (3) OF CMCACT 1980. IN SUCH MANNER SO THAT ALL WATER COLLECTION & PARTICULARLY LIFT WELLS, VATS, BASEMENT CURING SITES, OPEN RECEPTACLES ETC. MUST BE TAMPED COMPLETELY

BUSINESS BUILDING

CA/98/33283
Resq. Architect
AMILVA MUKHERJEE