
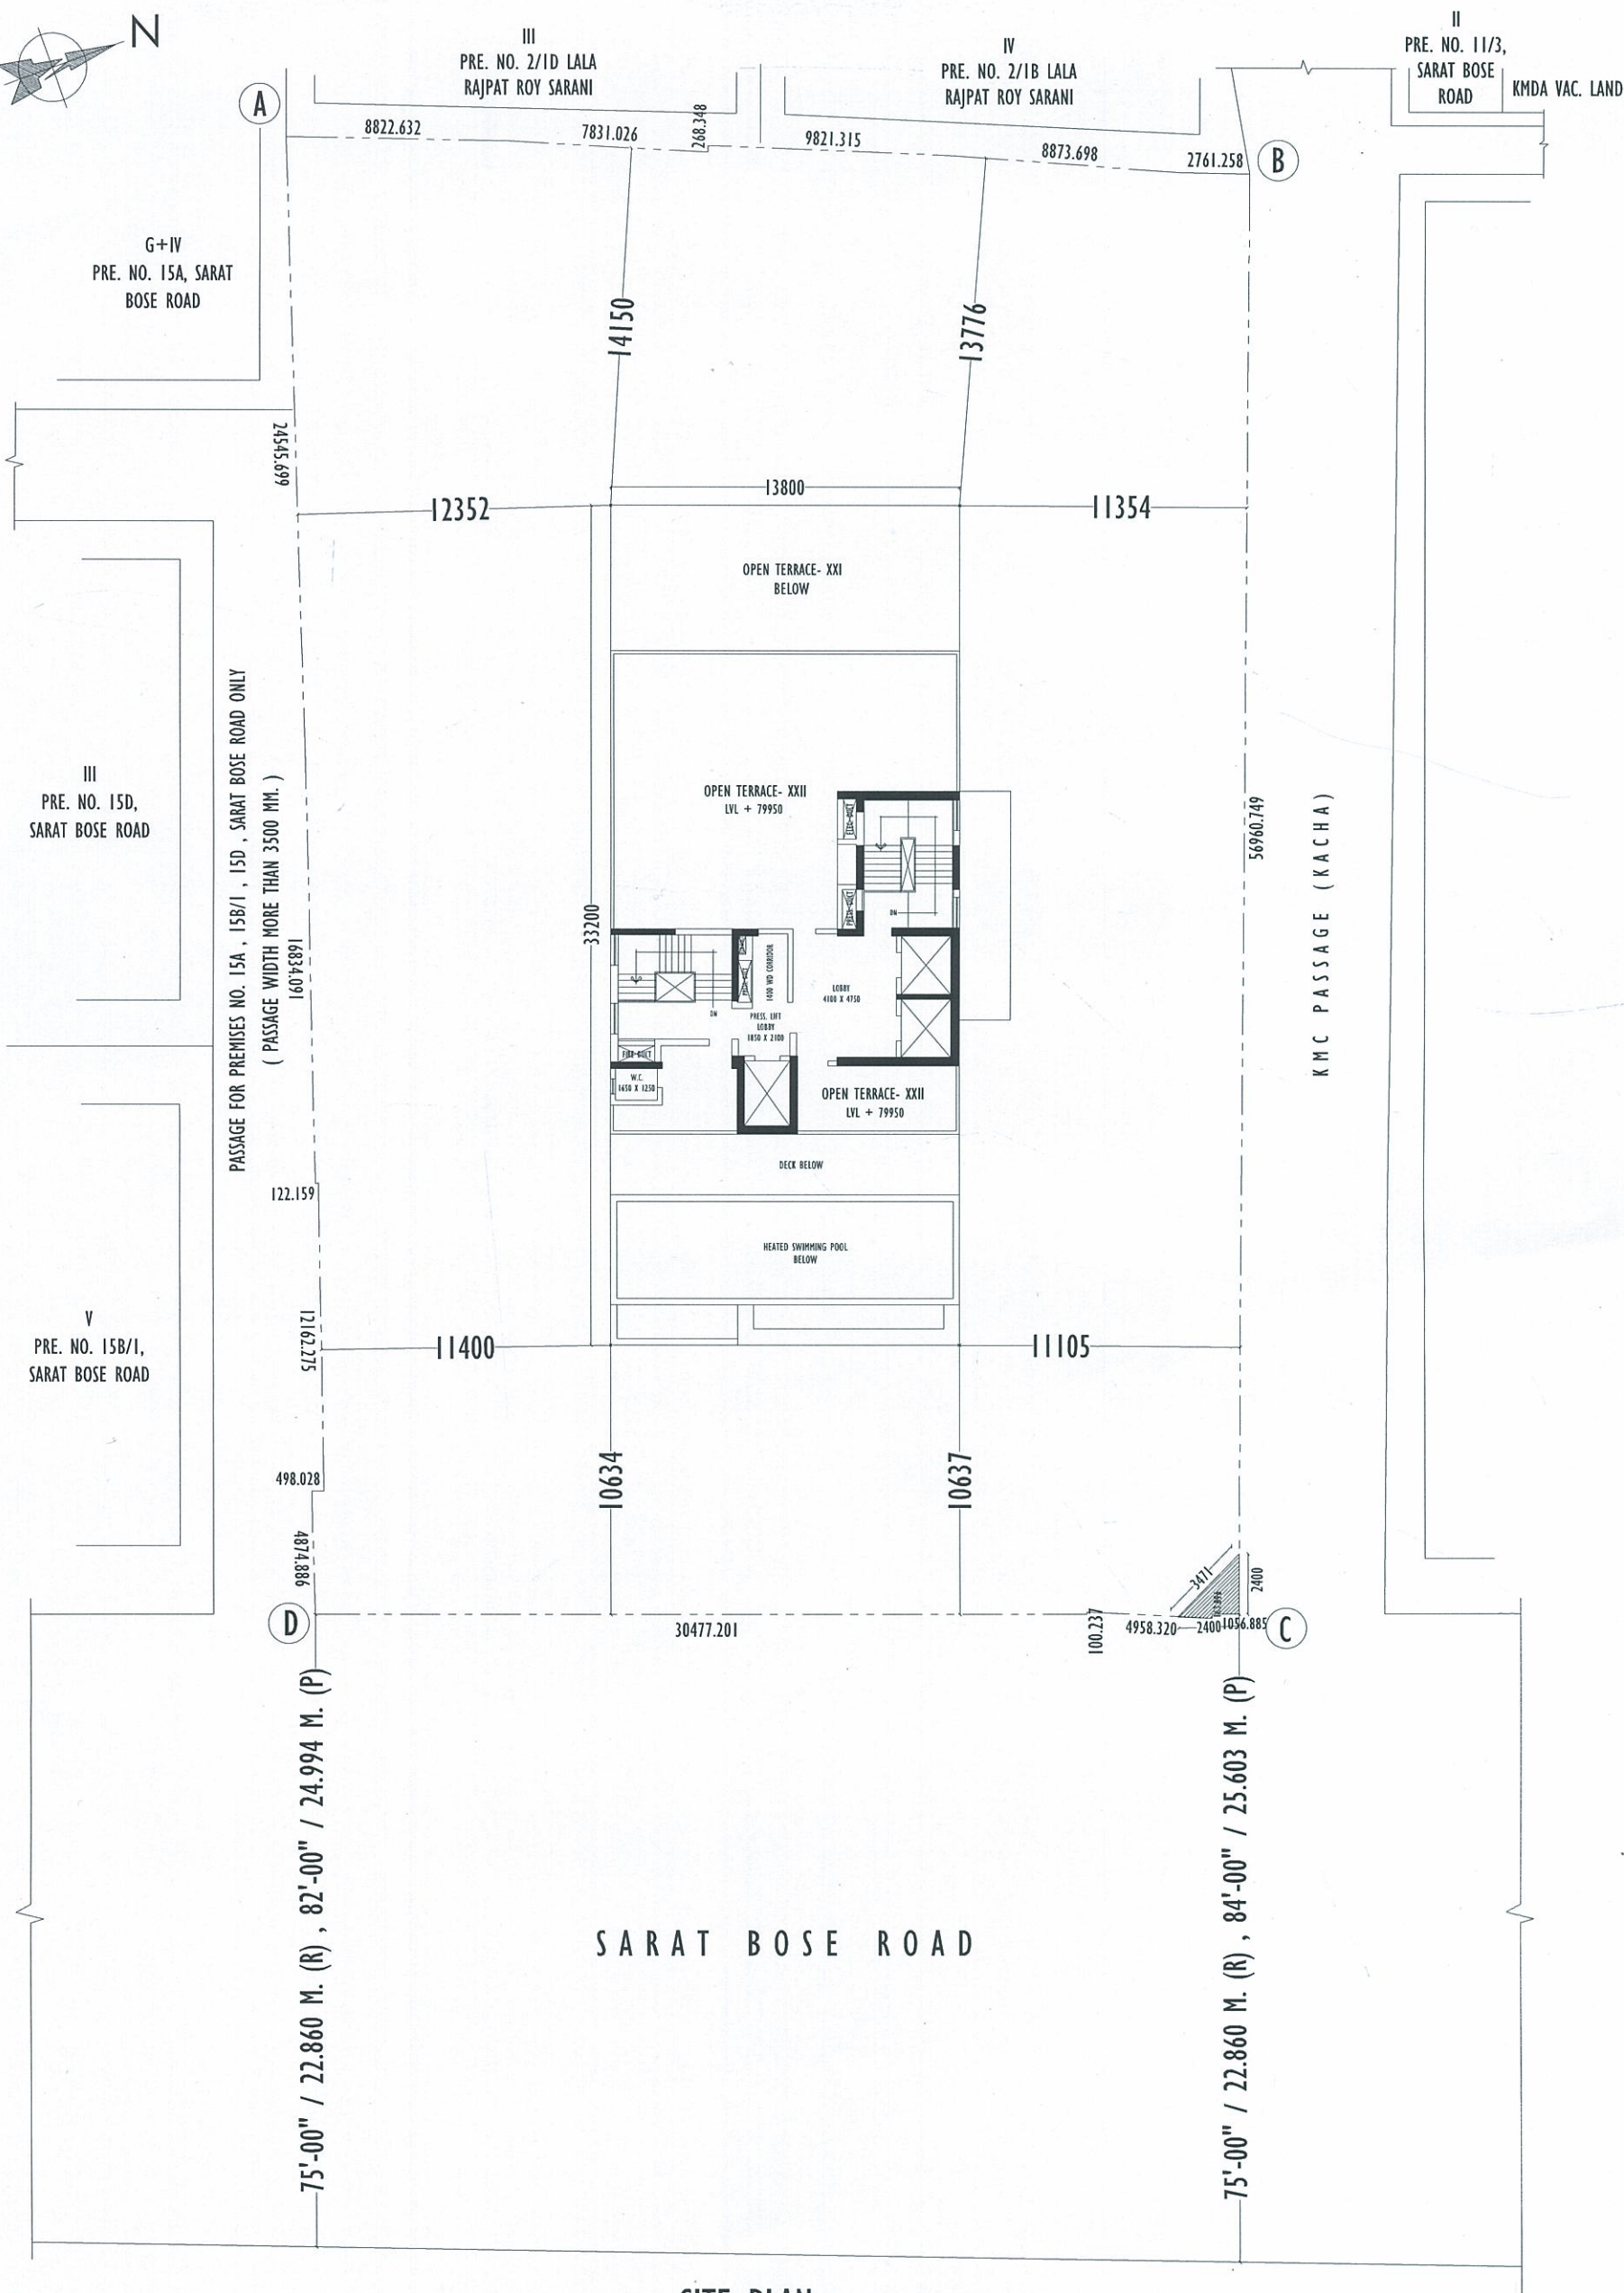


 

SITE PLAN

PROJECT TITLE :

PROPOSED (2B+G+21) STORIED (HT. - 79.950 M.)
RESIDENTIAL BUILDING AT PREMISES NO. 11/4,
SARAT BOSE ROAD, KOLKATA - 700020,
WARD - 70, BOROUGH - VIII, P.S - BHAWANIPUR.

Subir Kumar Basu

SUBIR KUMAR BASU
Registered Architect
Regn. No.- CA/78/4375

SIGNATURE OF ARCHITECT

SHEET TITLE : ALL CORNER COORDINATE OF THE SITE

TABLE : ALL CORNER COORDINATES

SL.NO.	LATITUDE	LONGITUDE
A	22° 32' 18.28" N	88° 21' 13.57" E
B	22° 32' 19.49" N	88° 21' 13.84" E
C	22° 32' 19.22" N	88° 21' 15.85" E
D	22° 32' 18.04" N	88° 21' 15.64" E

ARCHITECT :

M/s. Subir Kumar Basu
Consulting Architects & Engineers
4, Broad Street, Kolkata - 700 019
website : www.subirkumarbasu.com

DRAWN BY: BKC DELT BY: DSB APPROVED BY: SKB

SCALE : 1:250 DATE : 08.10.2024