




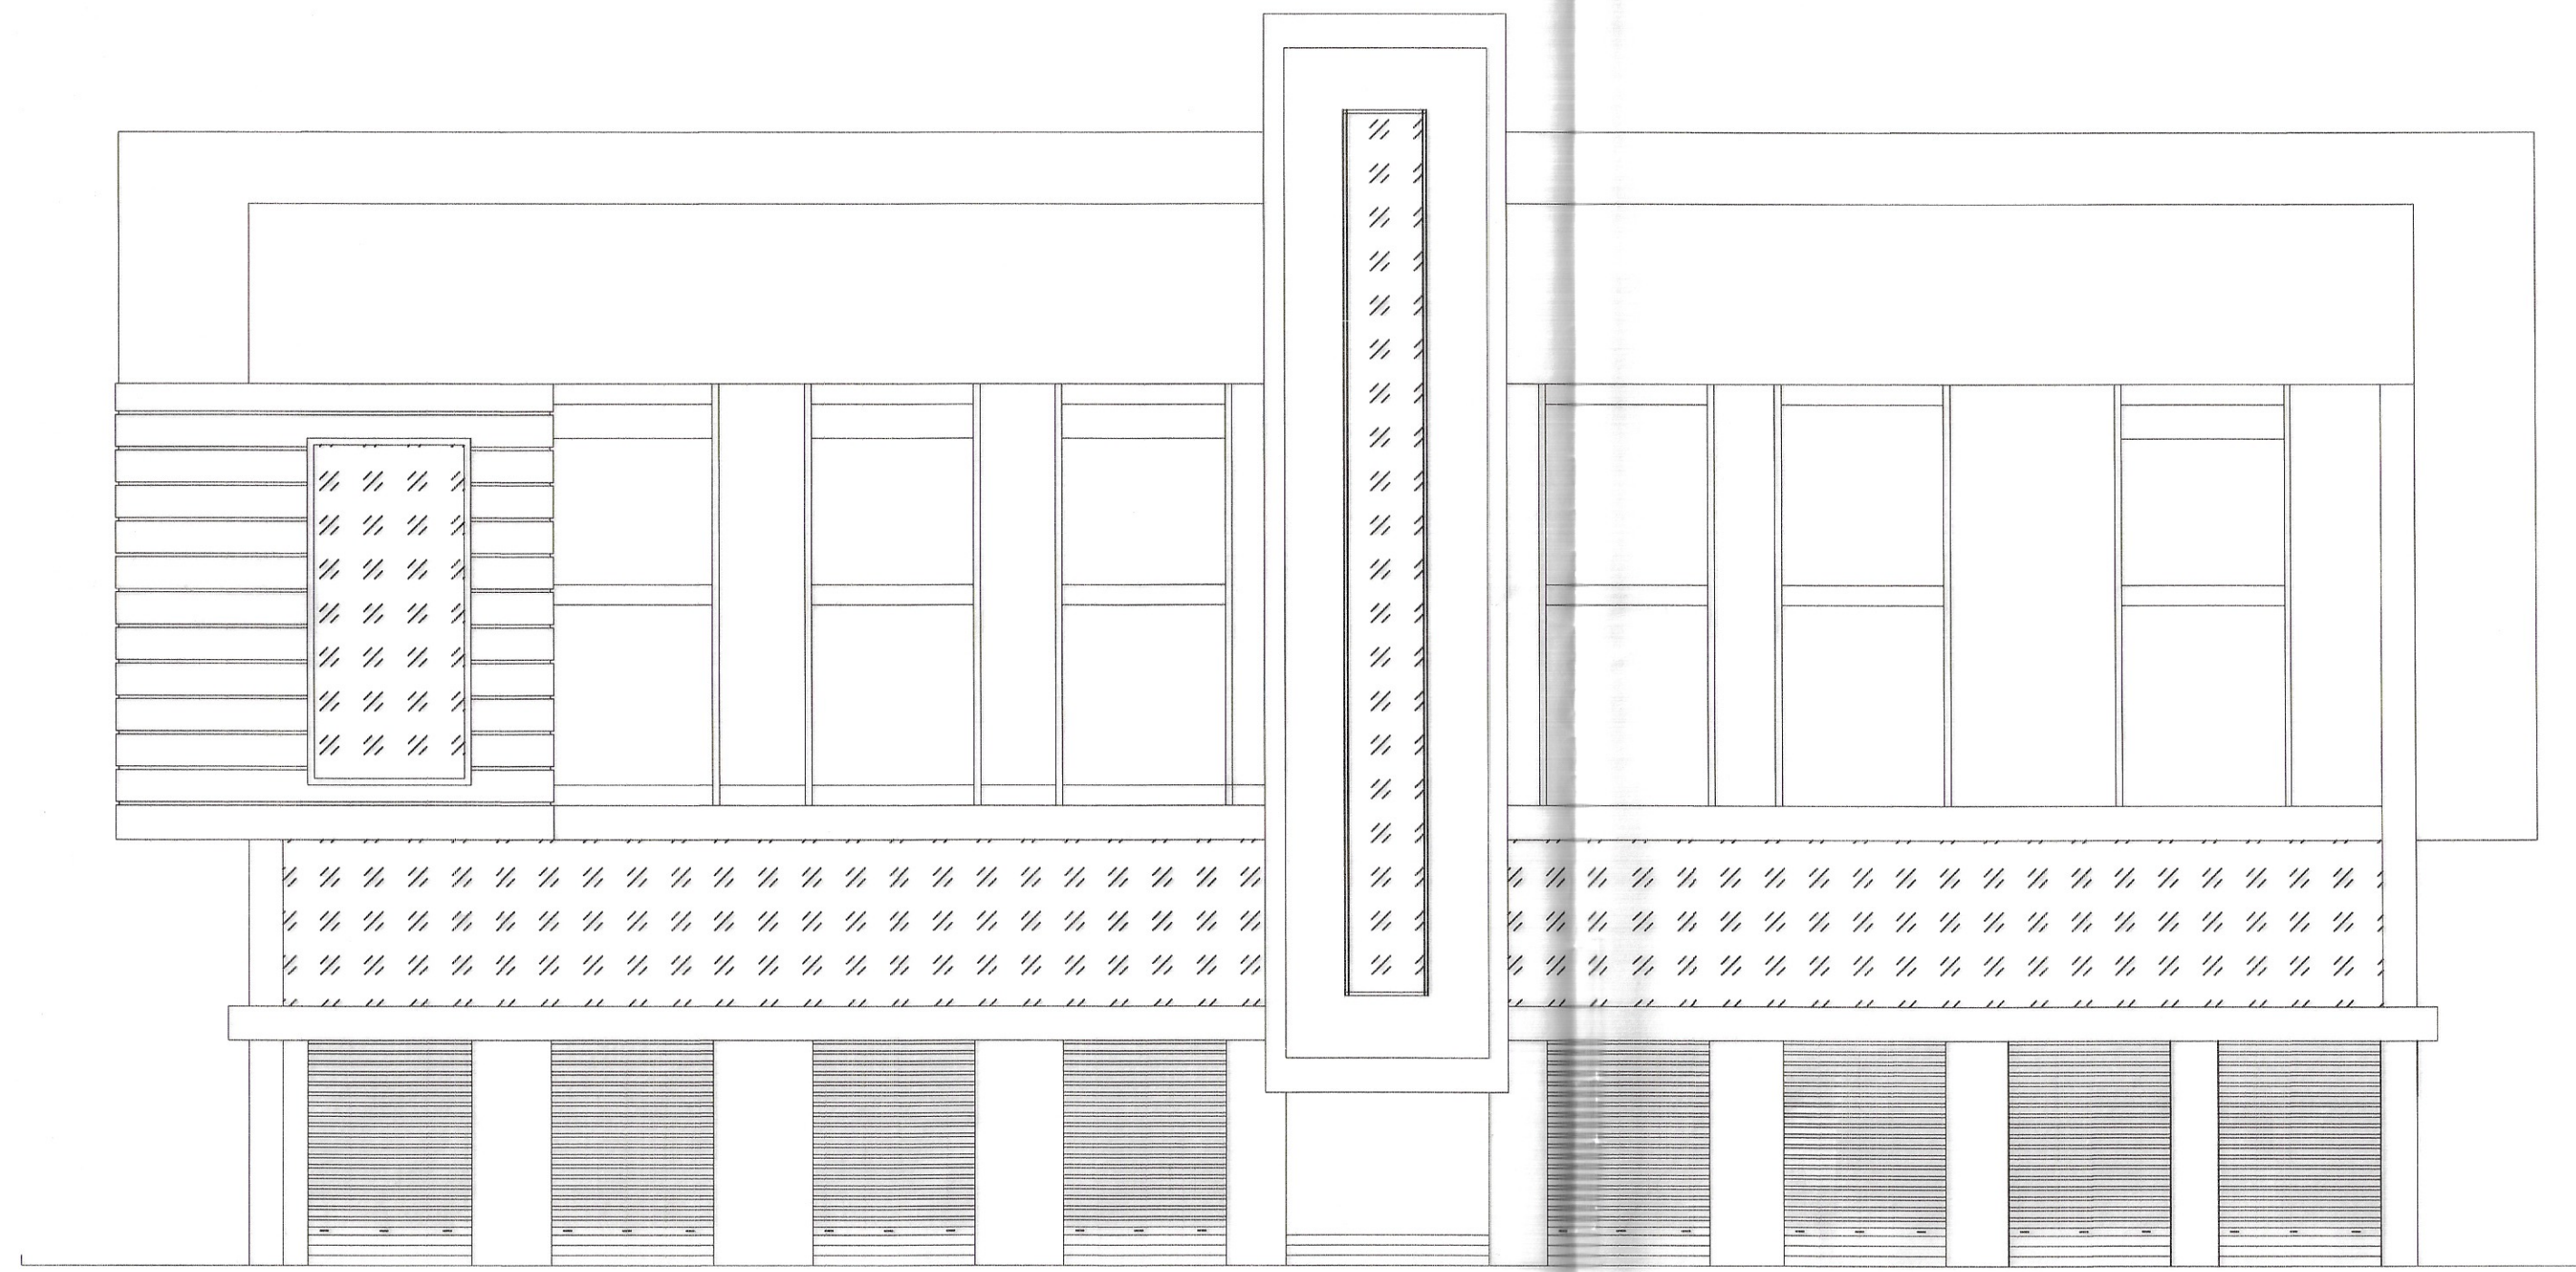


NORTH SIDE ELEVATION

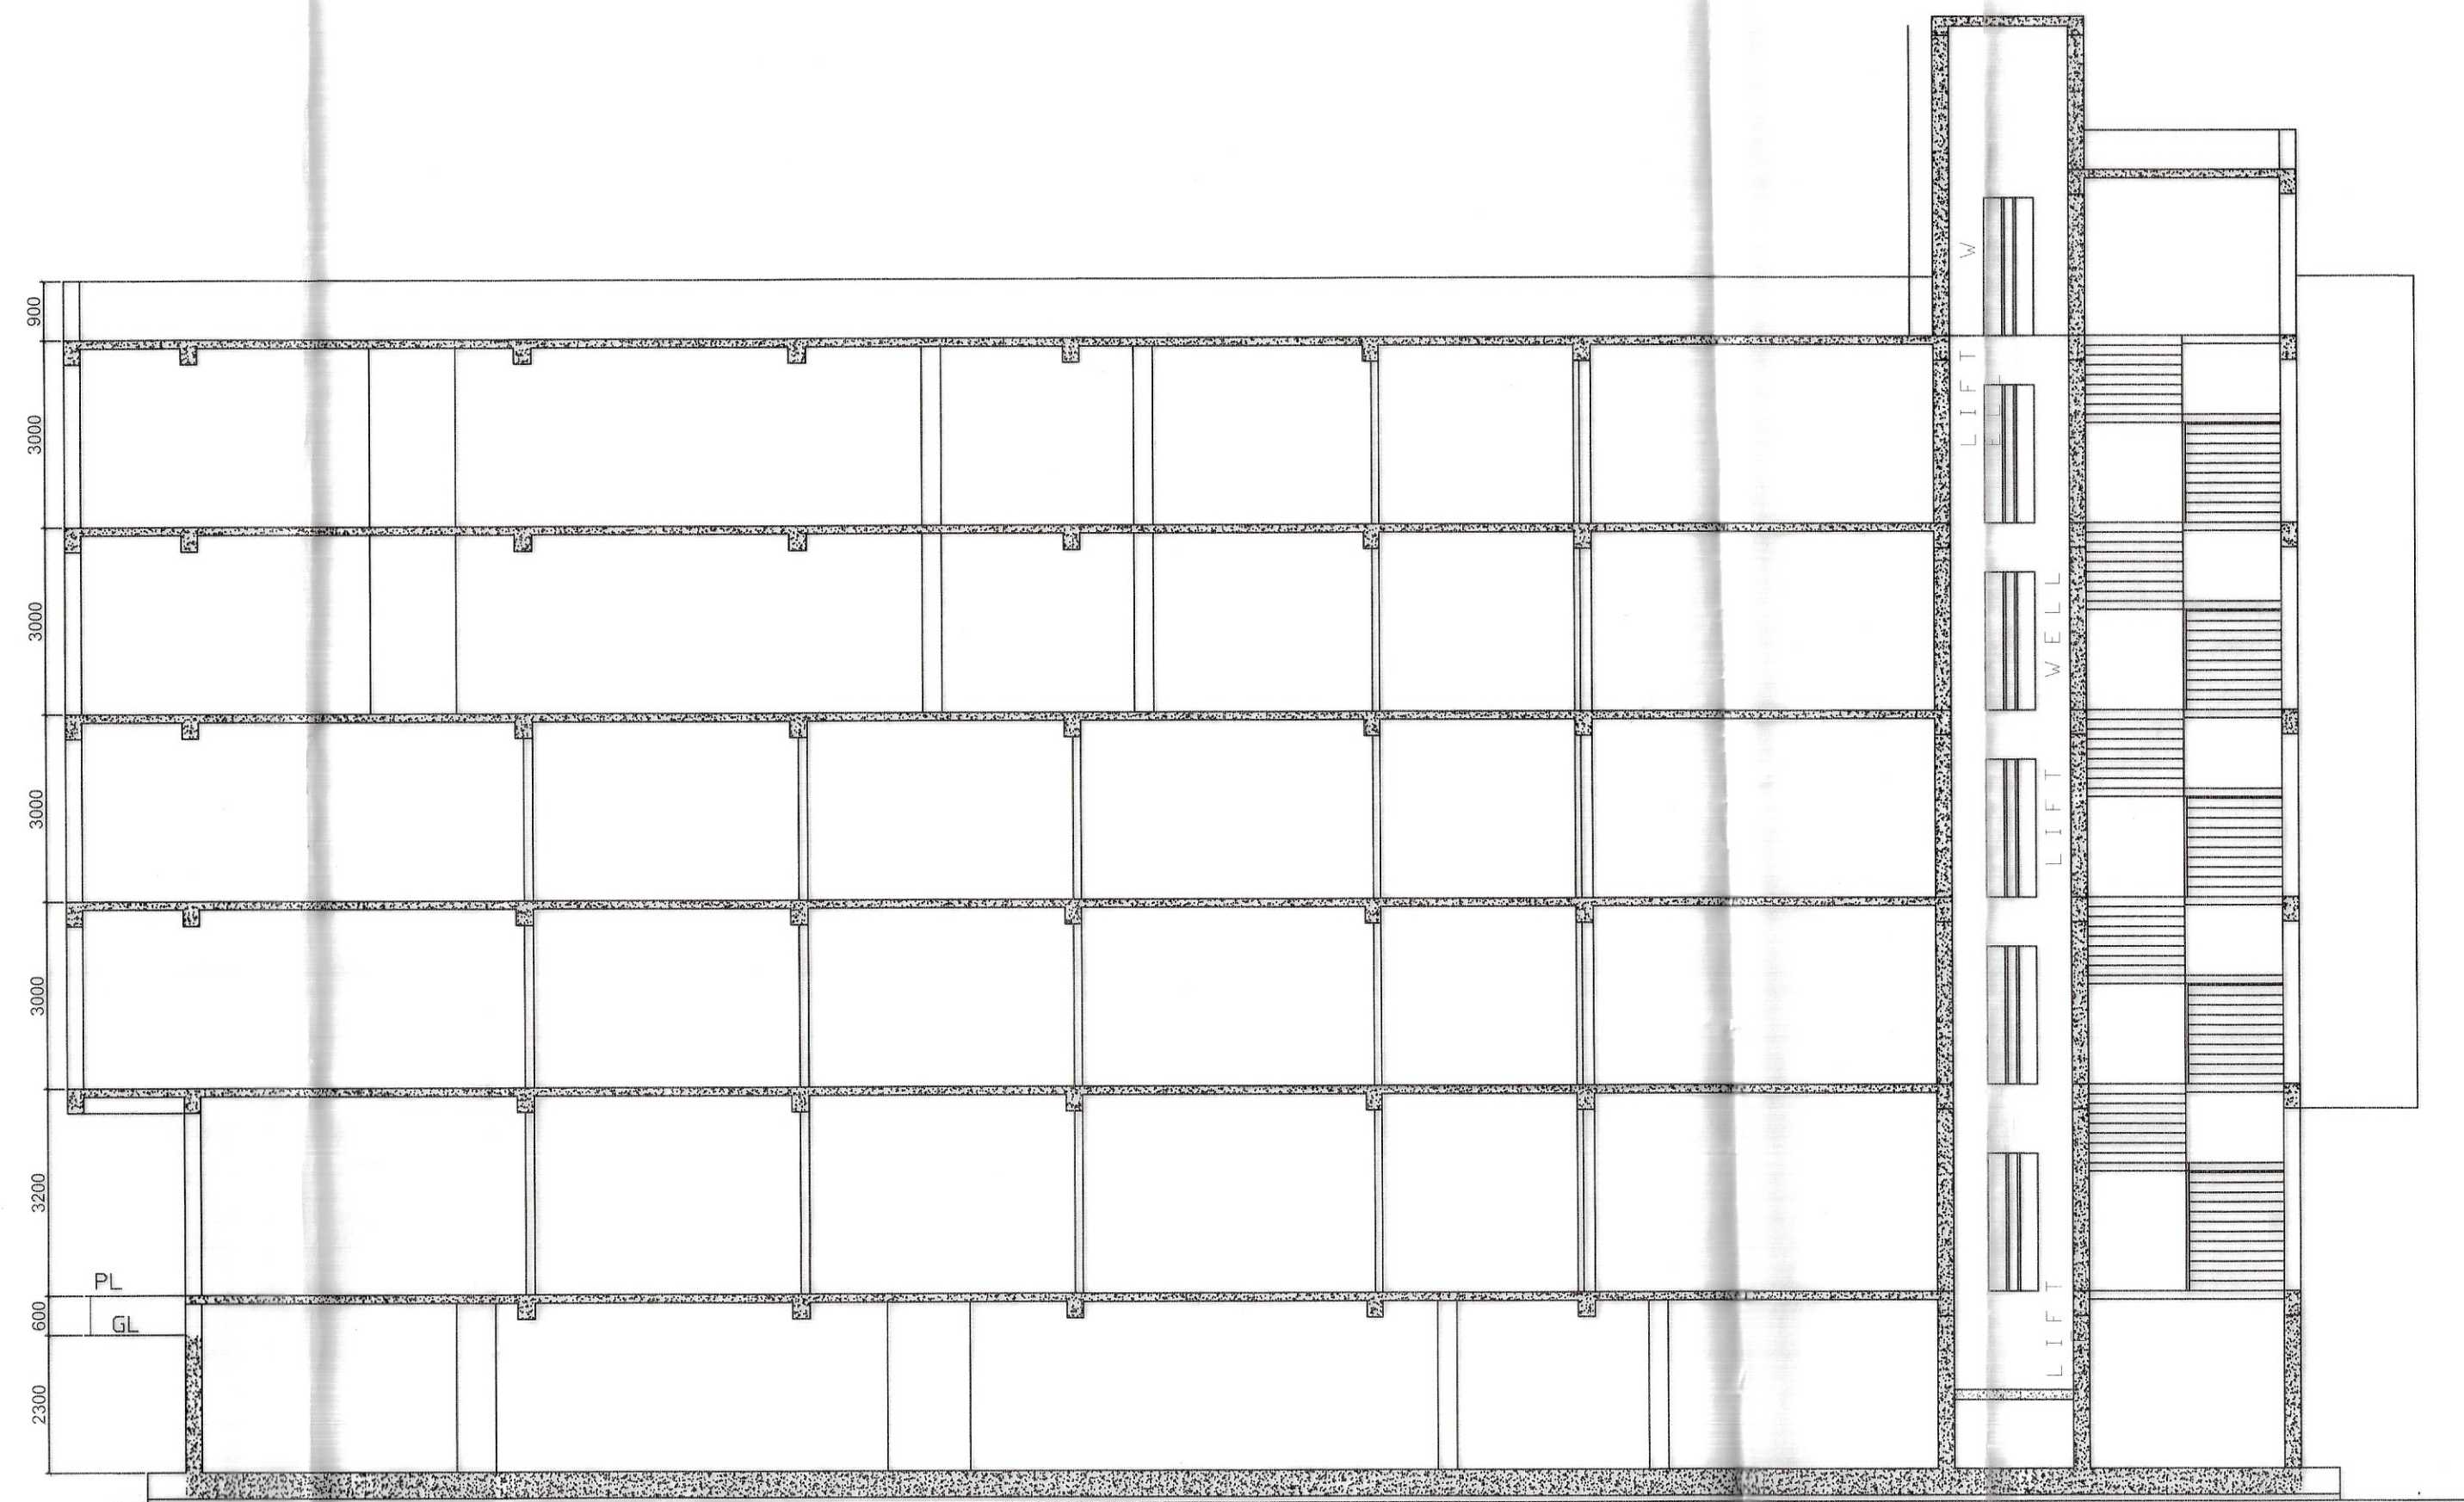


SECTION ON - A - A

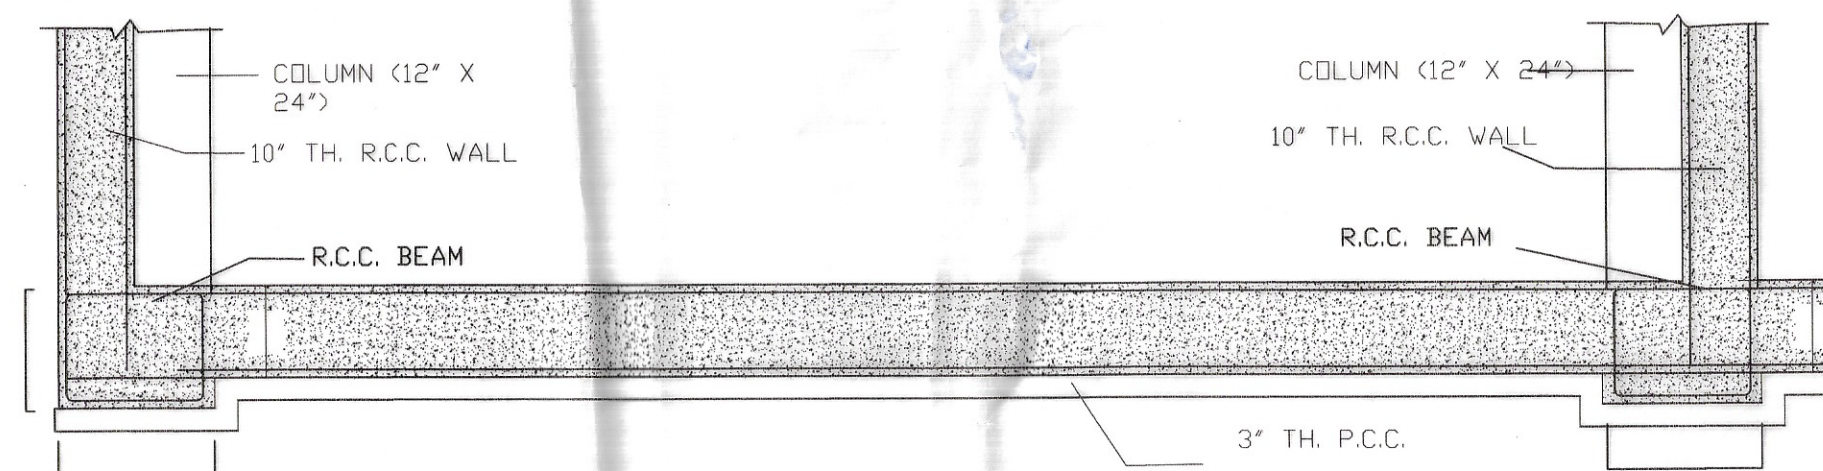


TYPE OF RAFT FOUNDATION

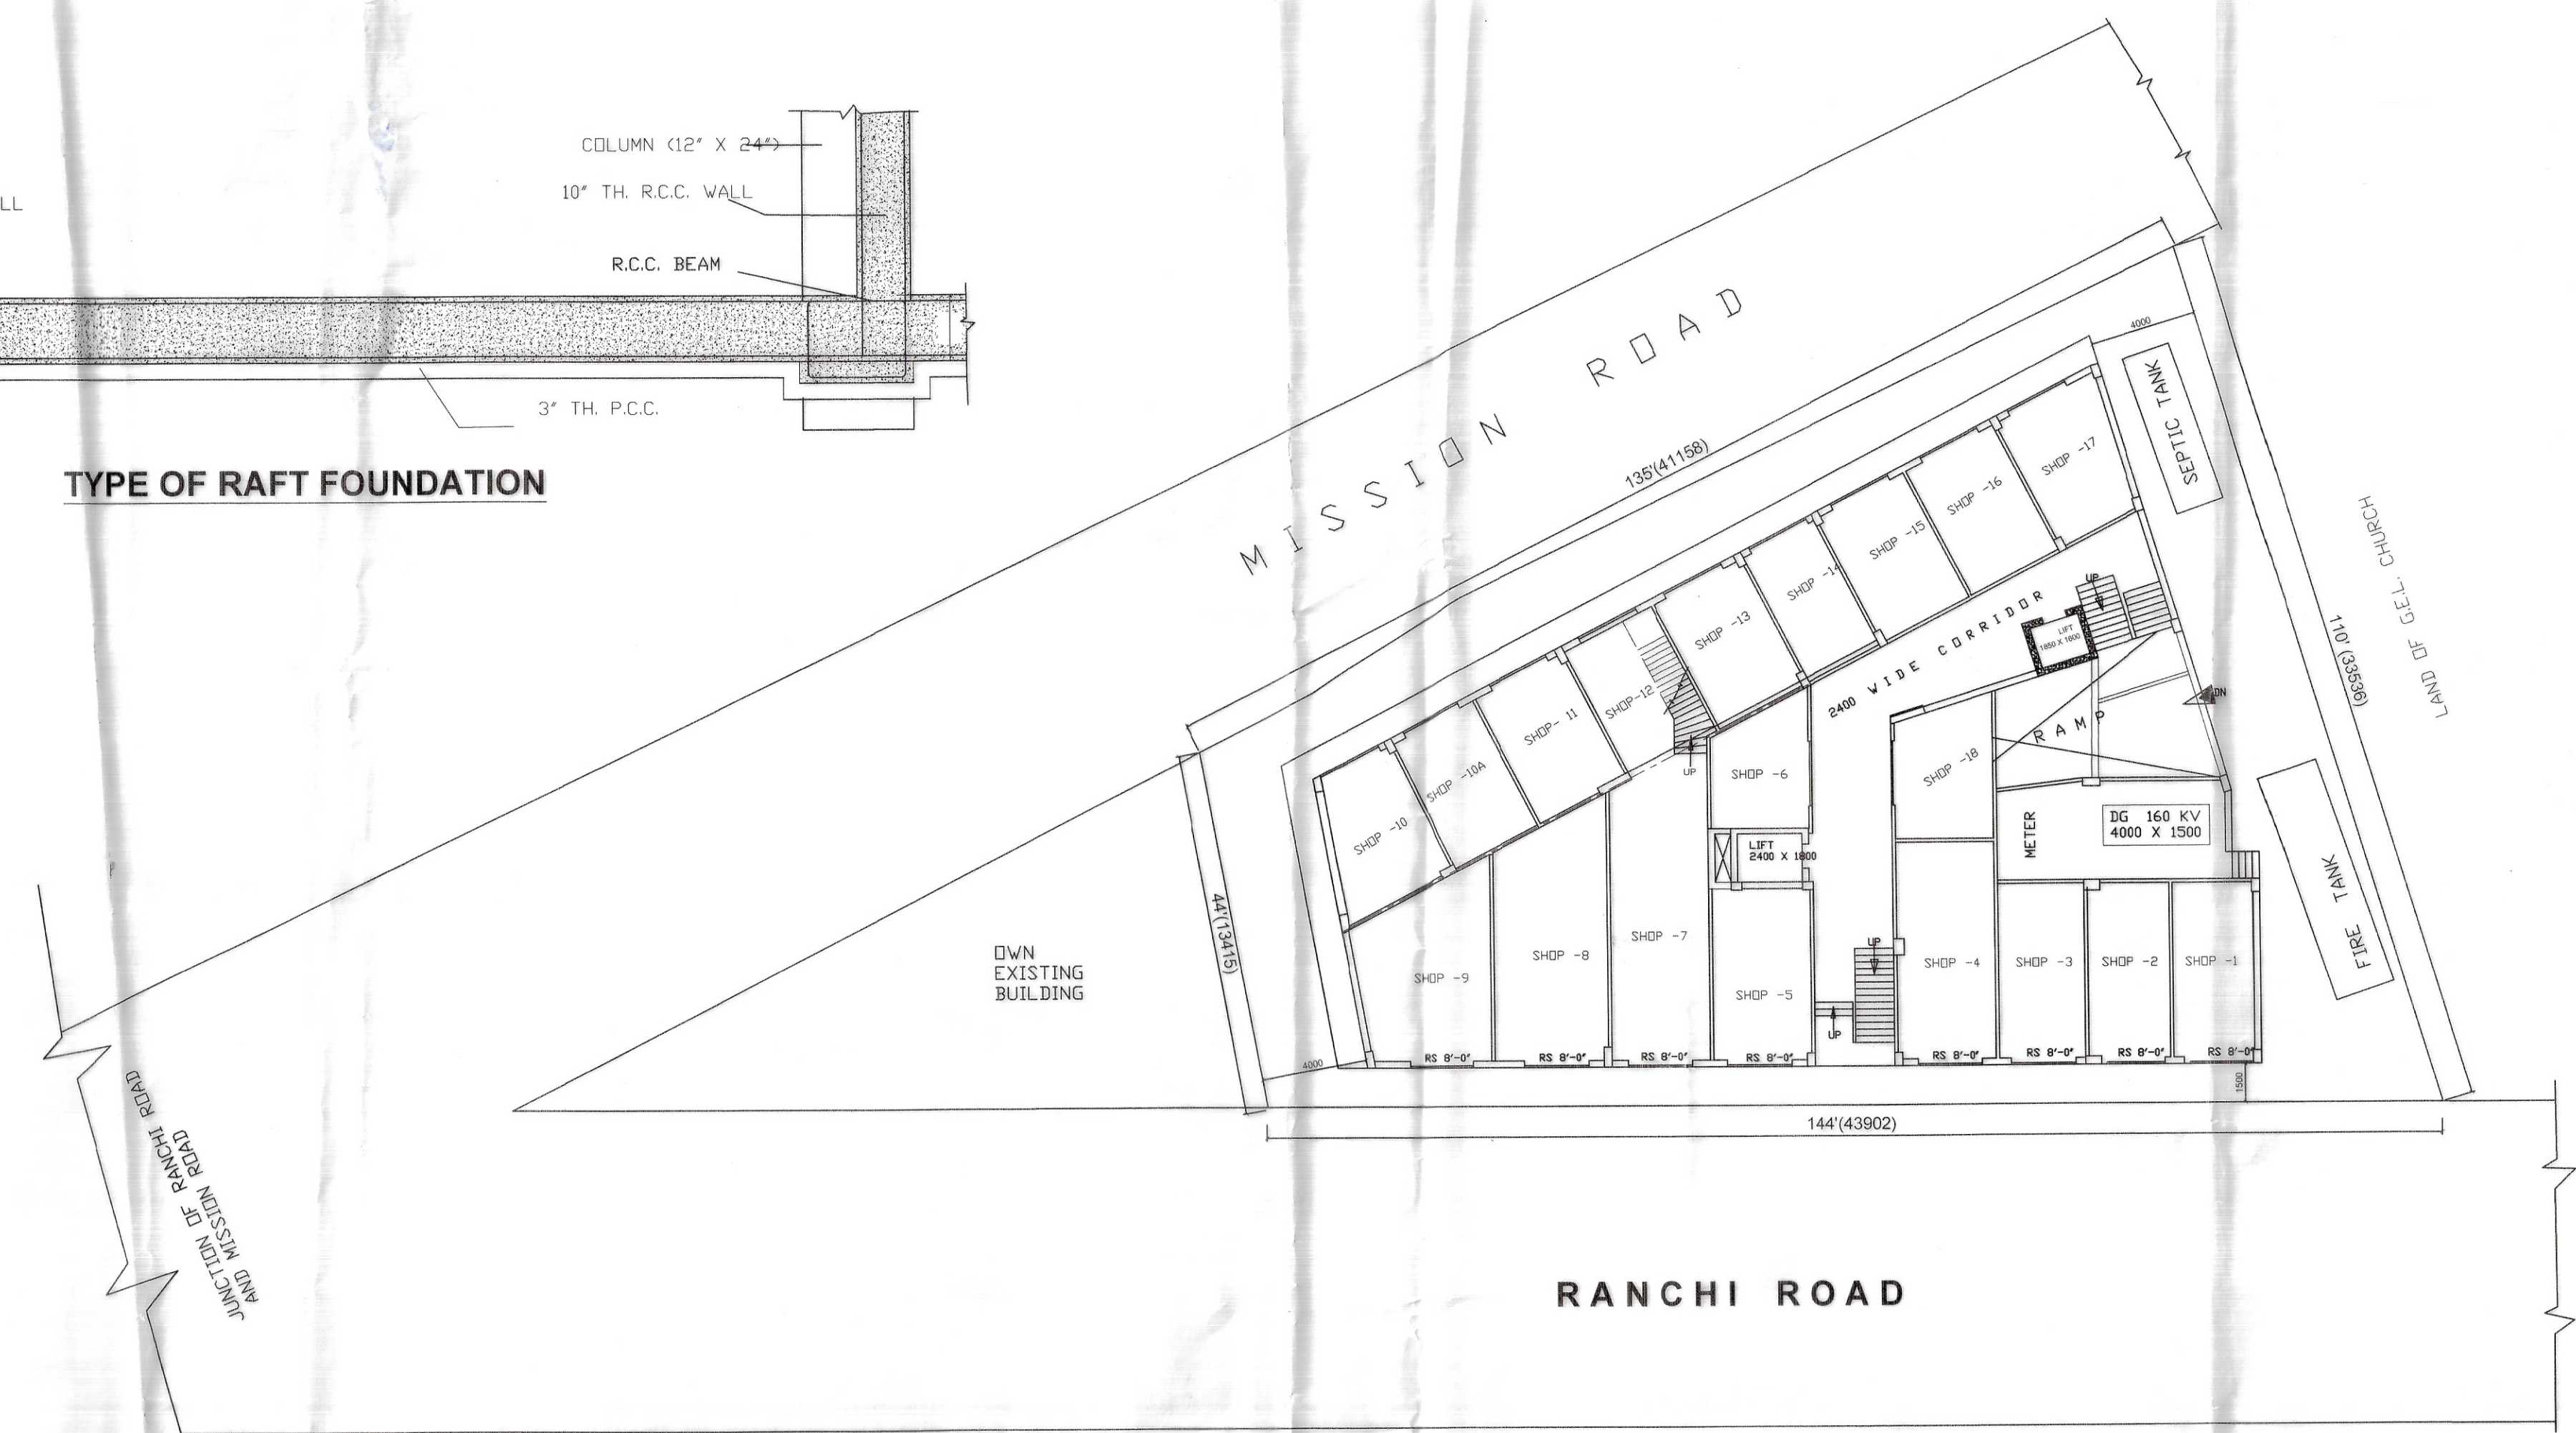


SITE PLAN

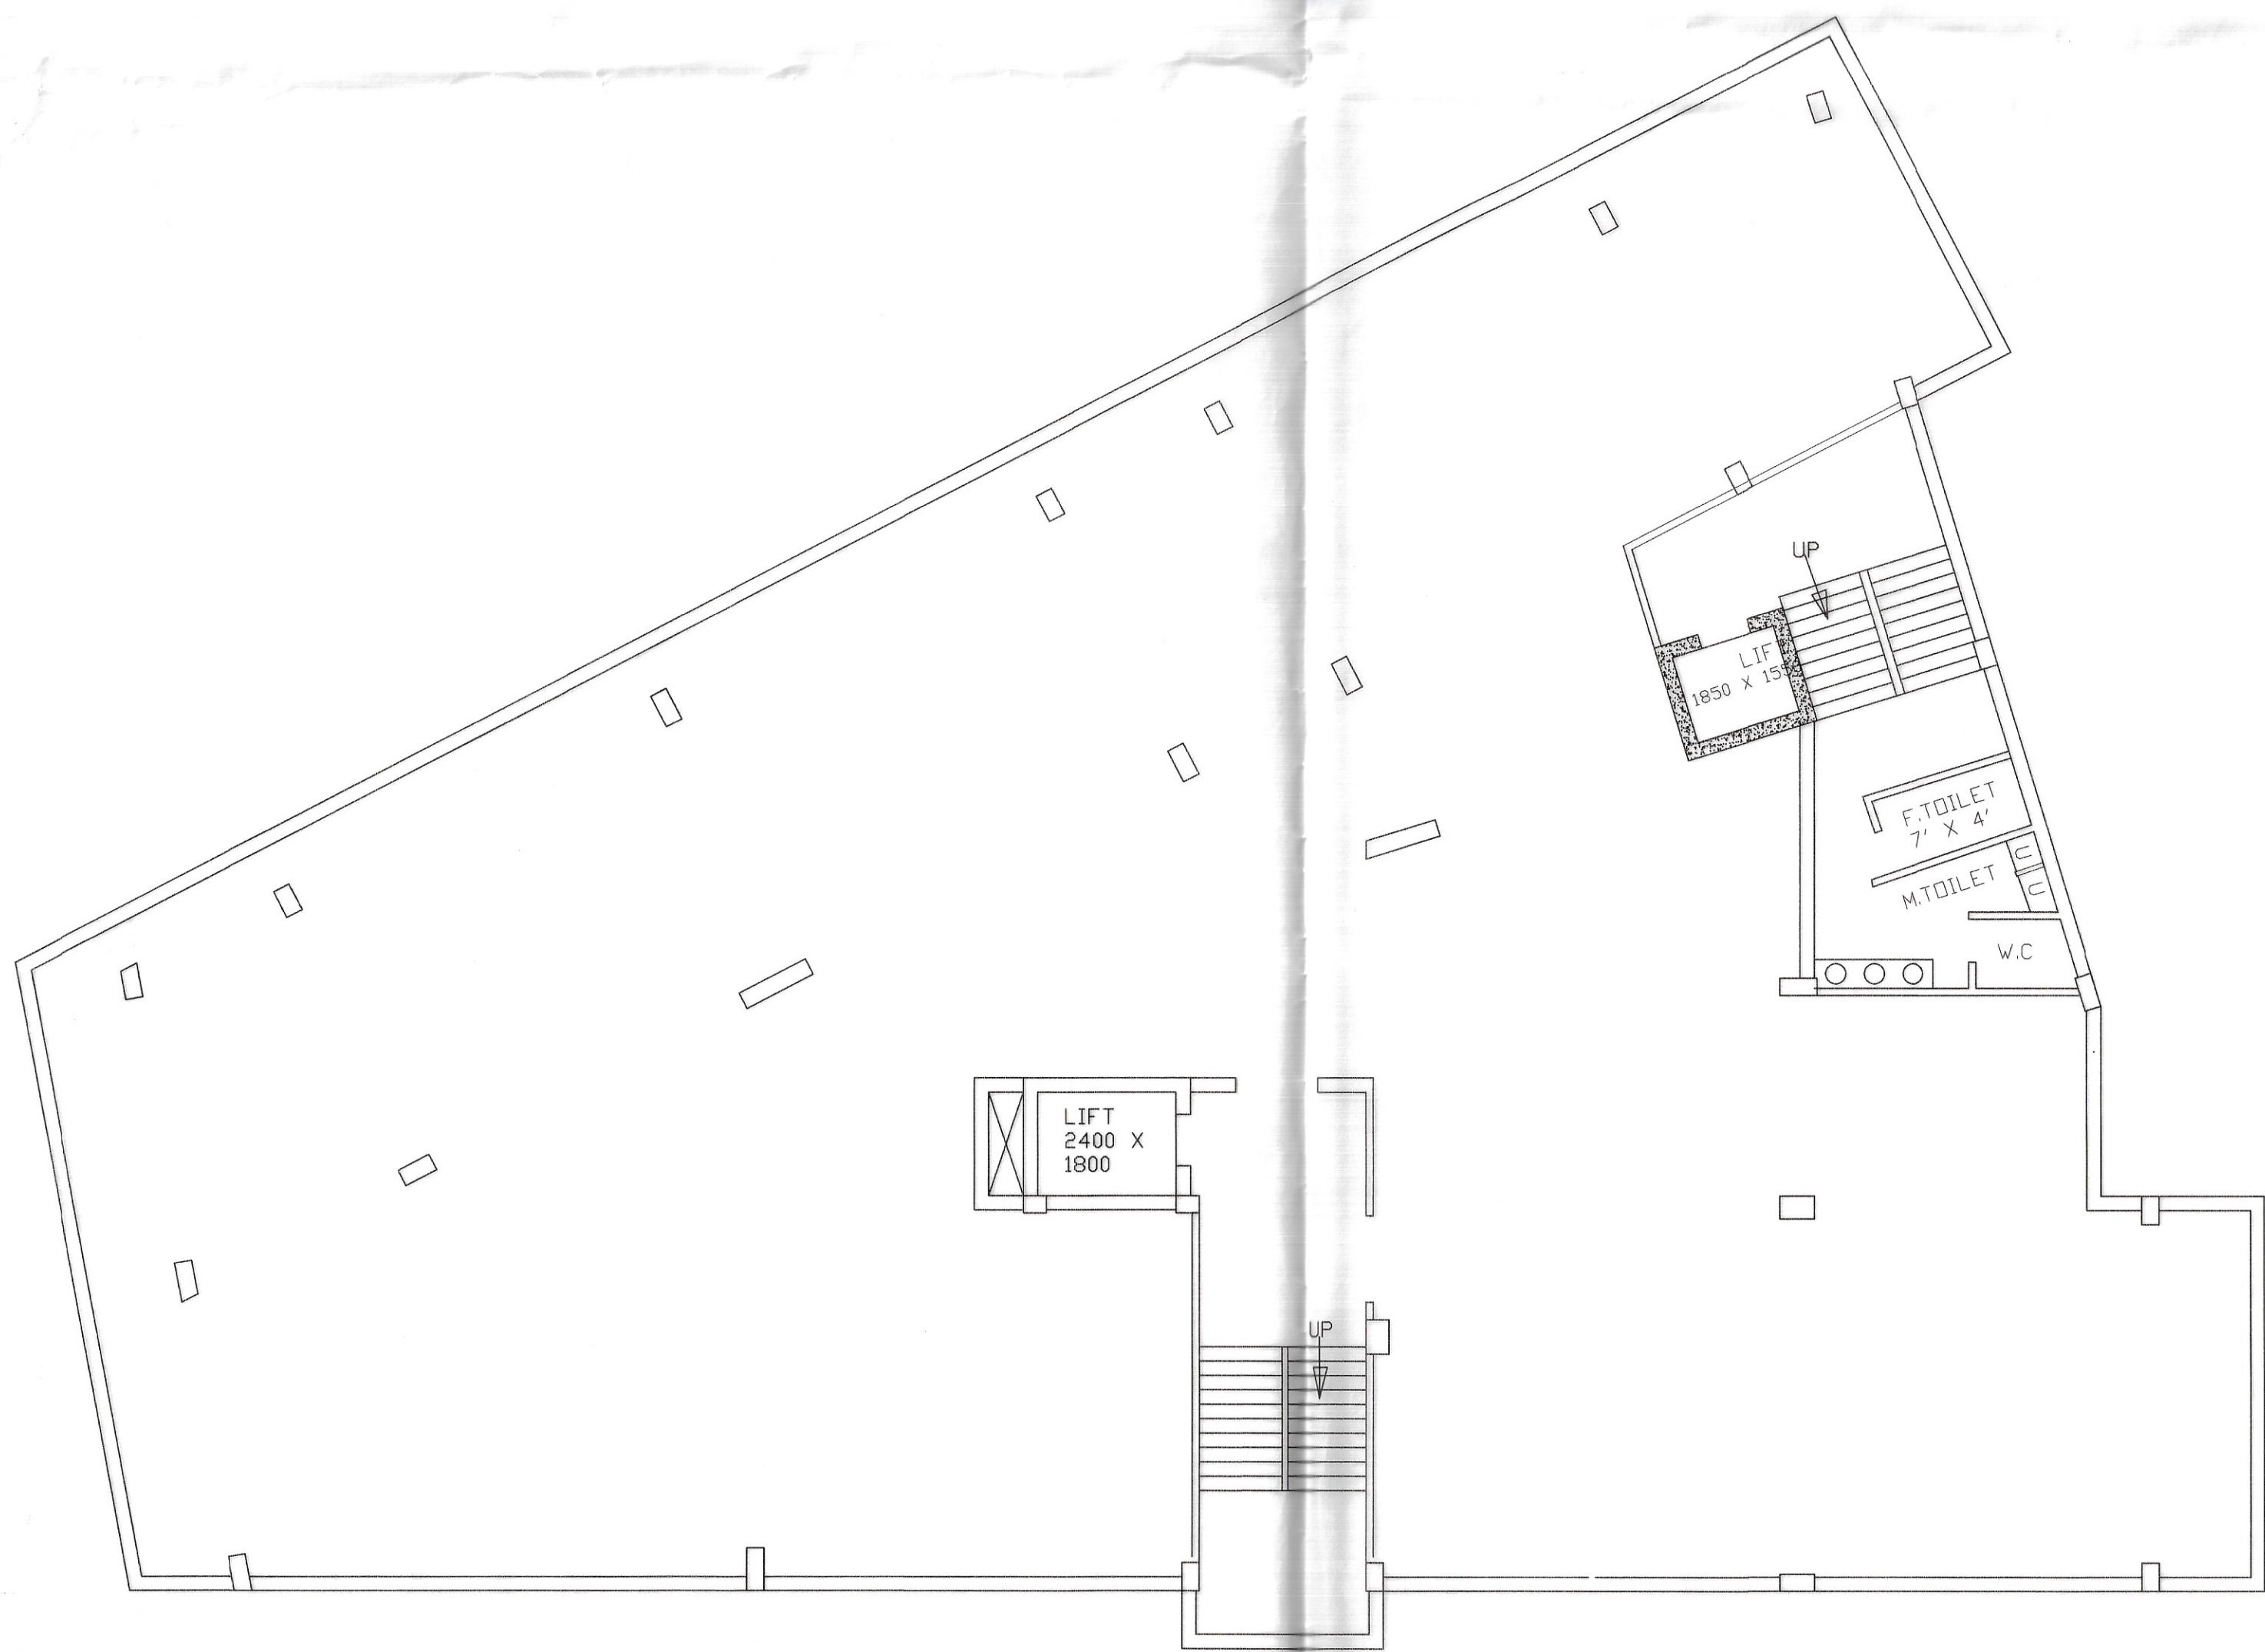


SECOND FLOOR

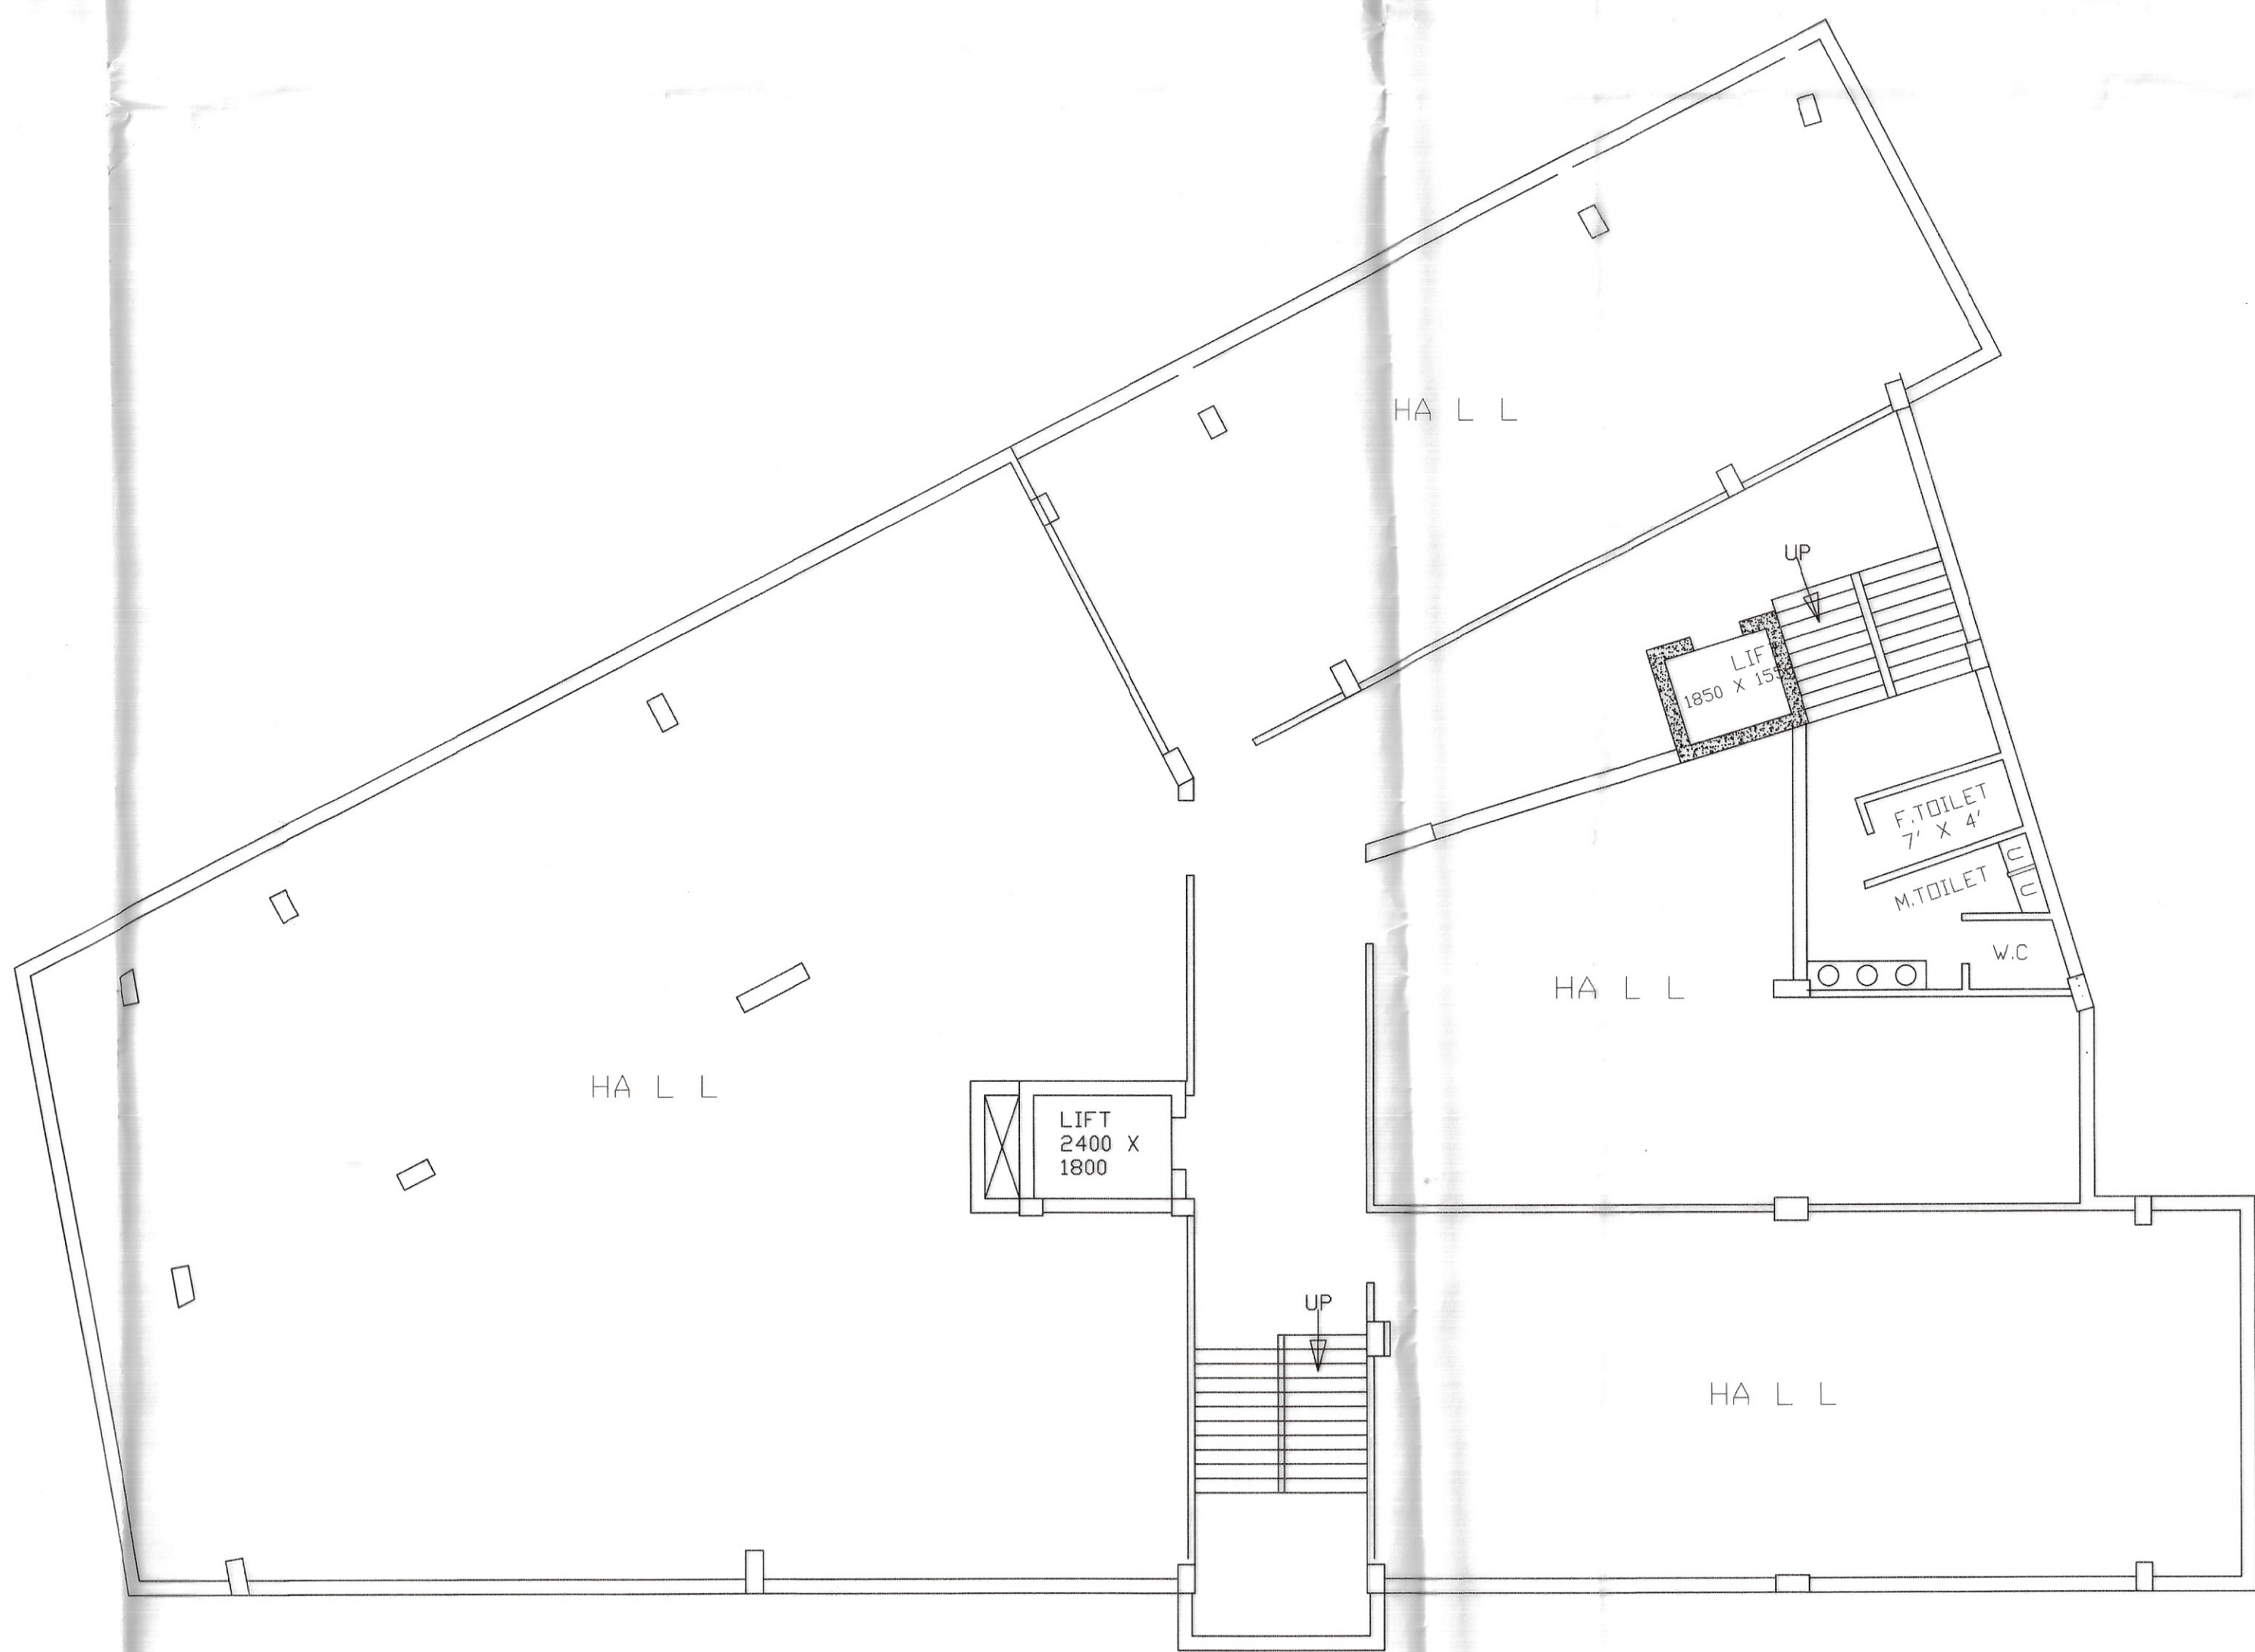


3RD. FLOOR

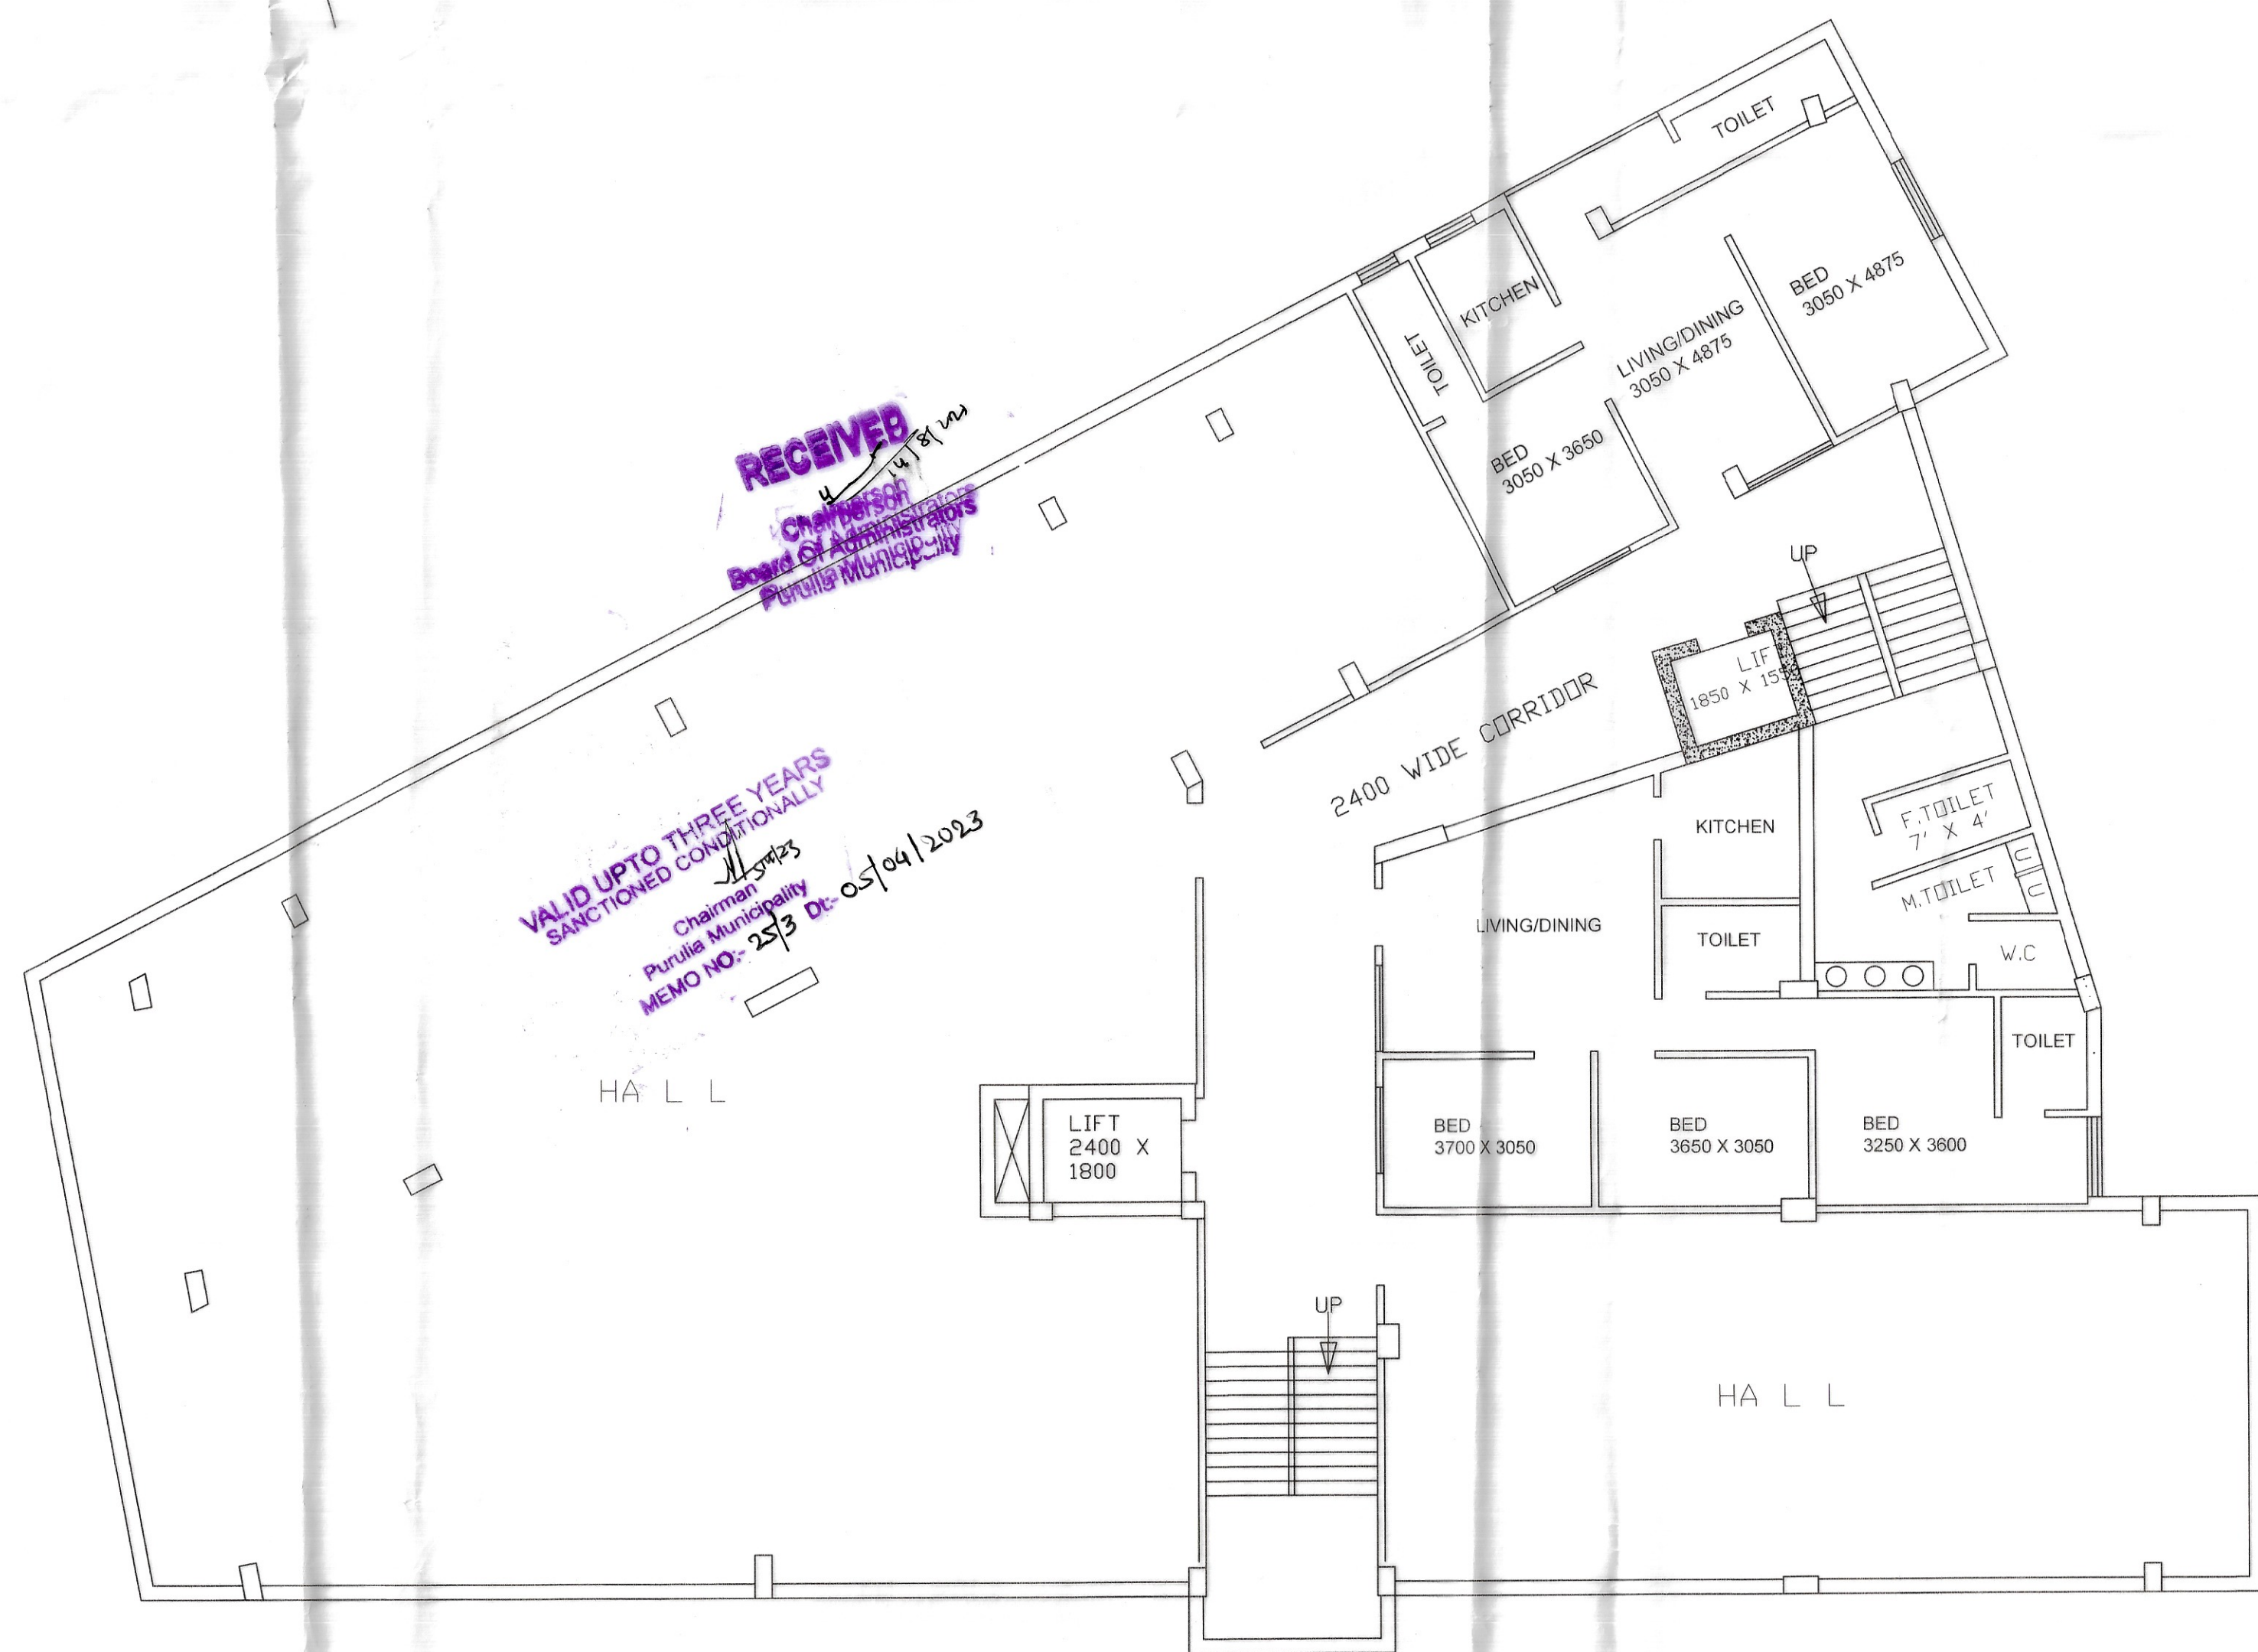


4TH. FLOOR

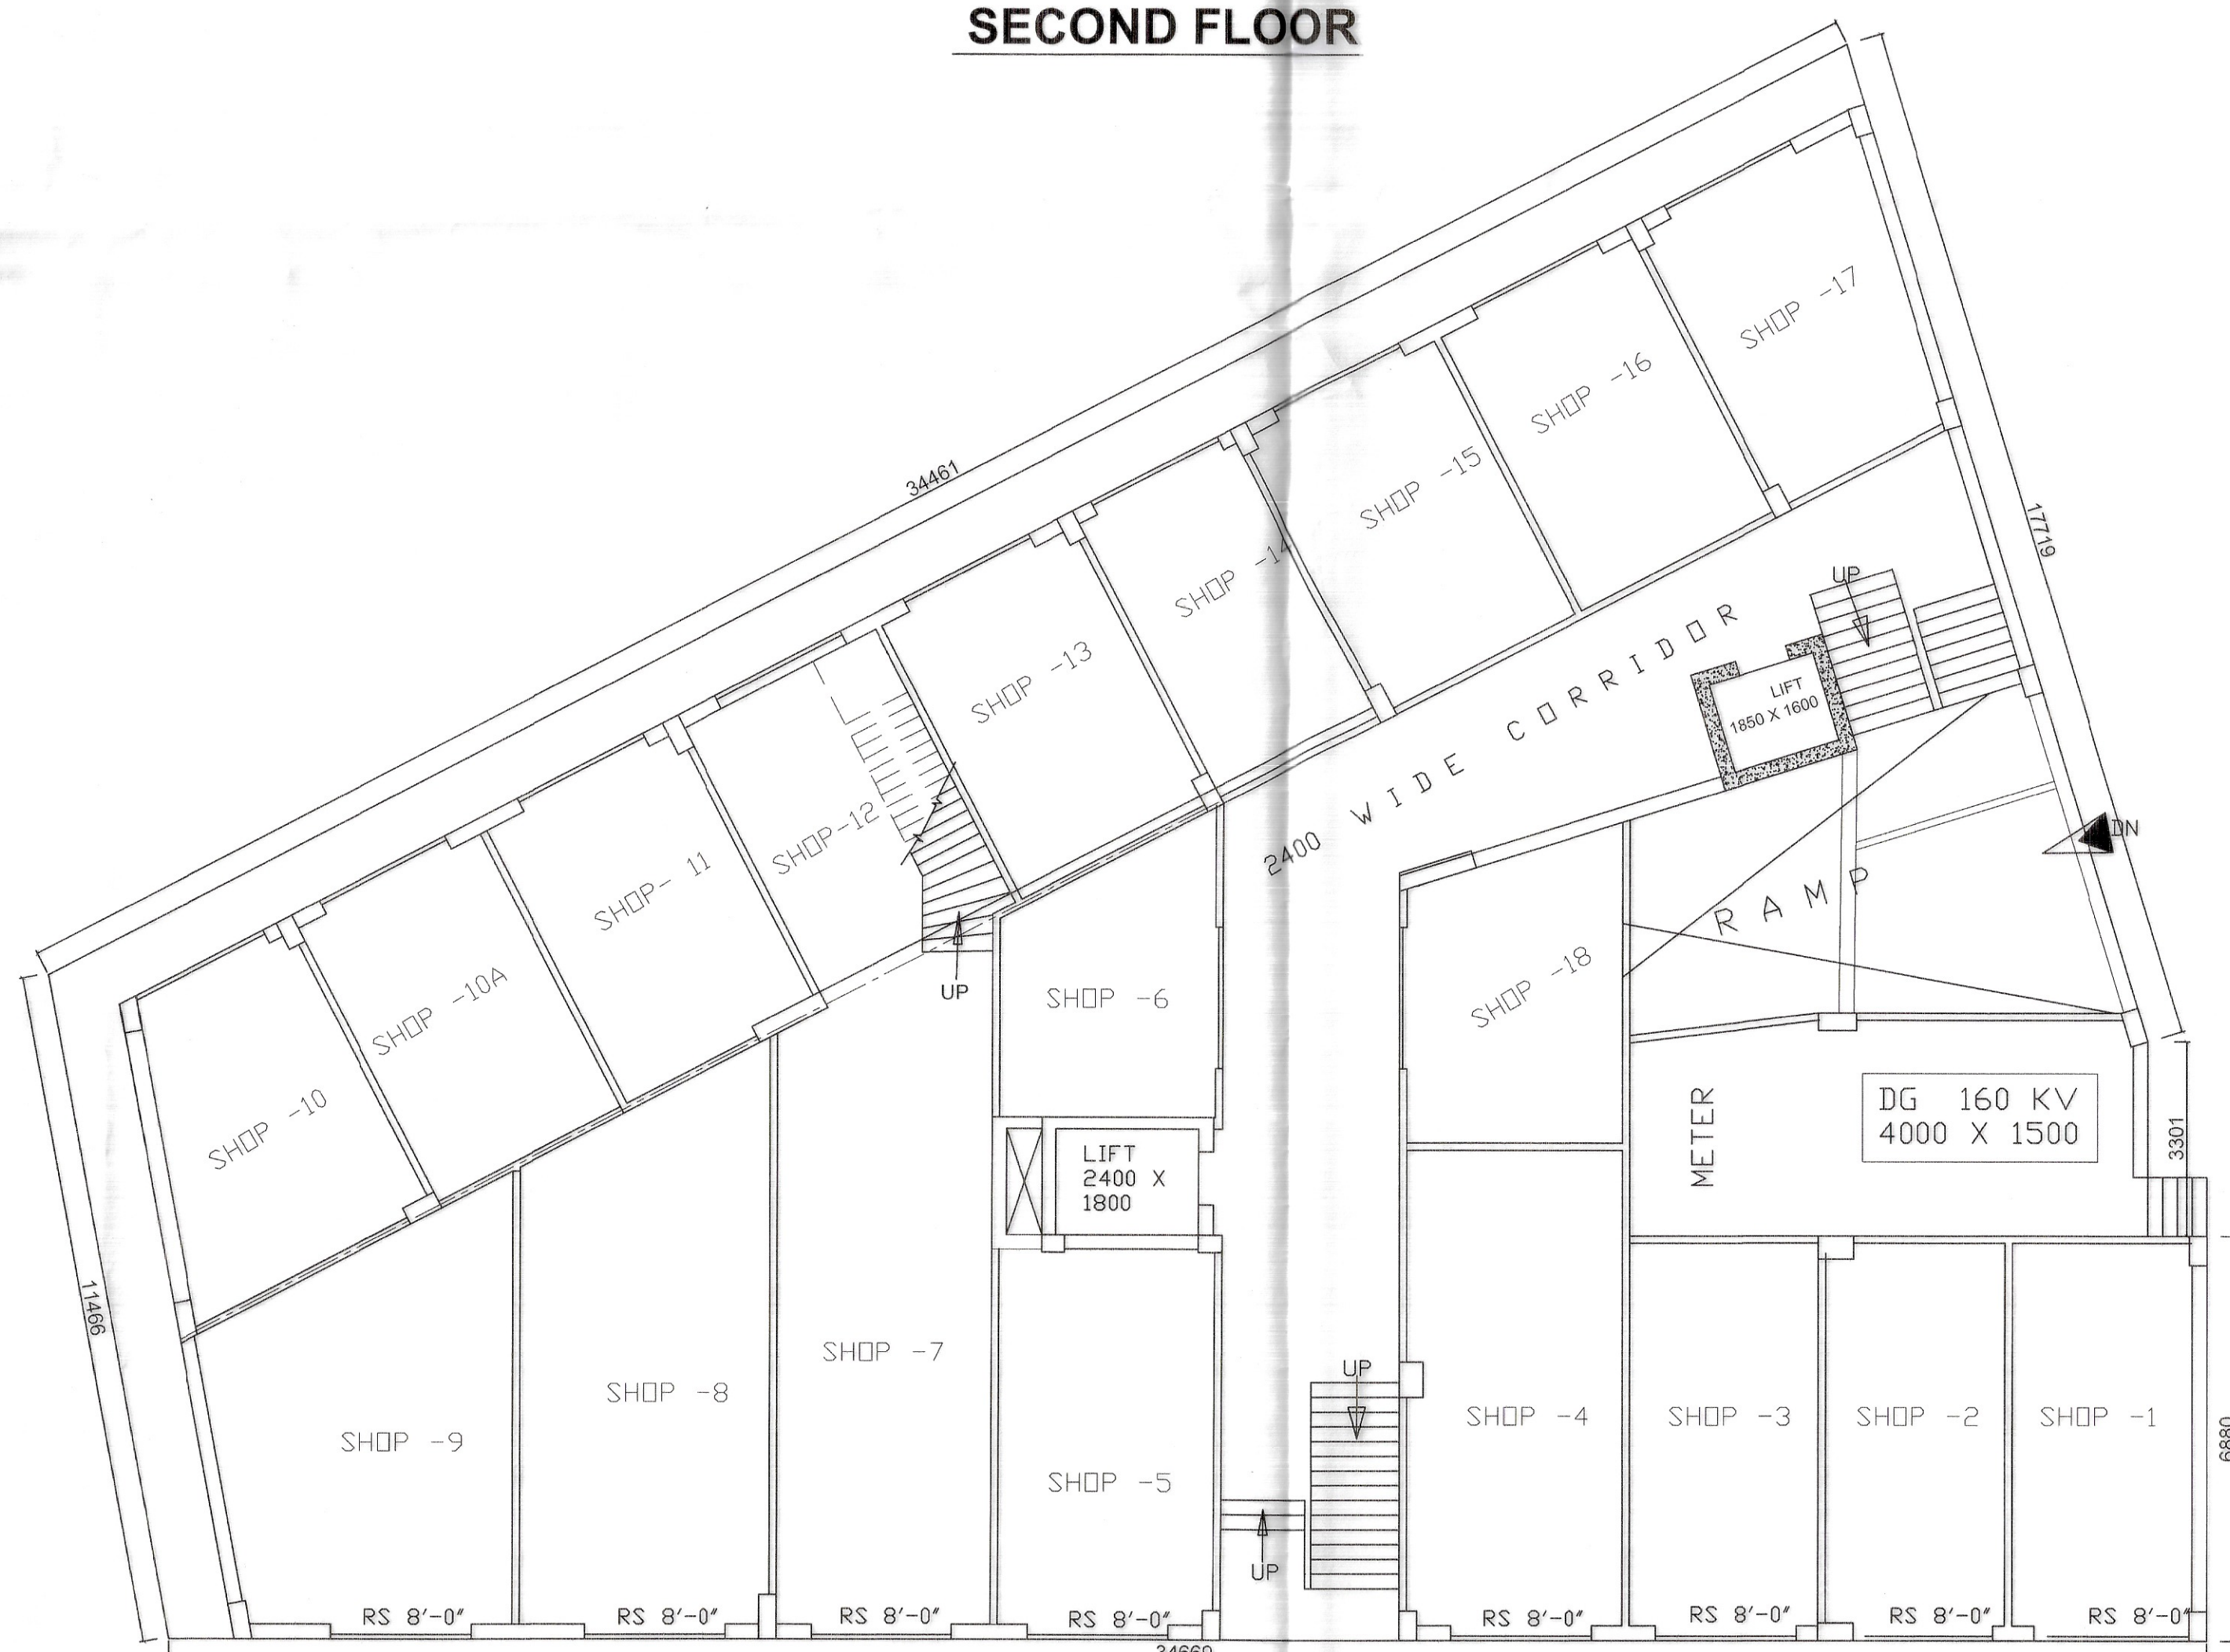


GROUND FLOOR

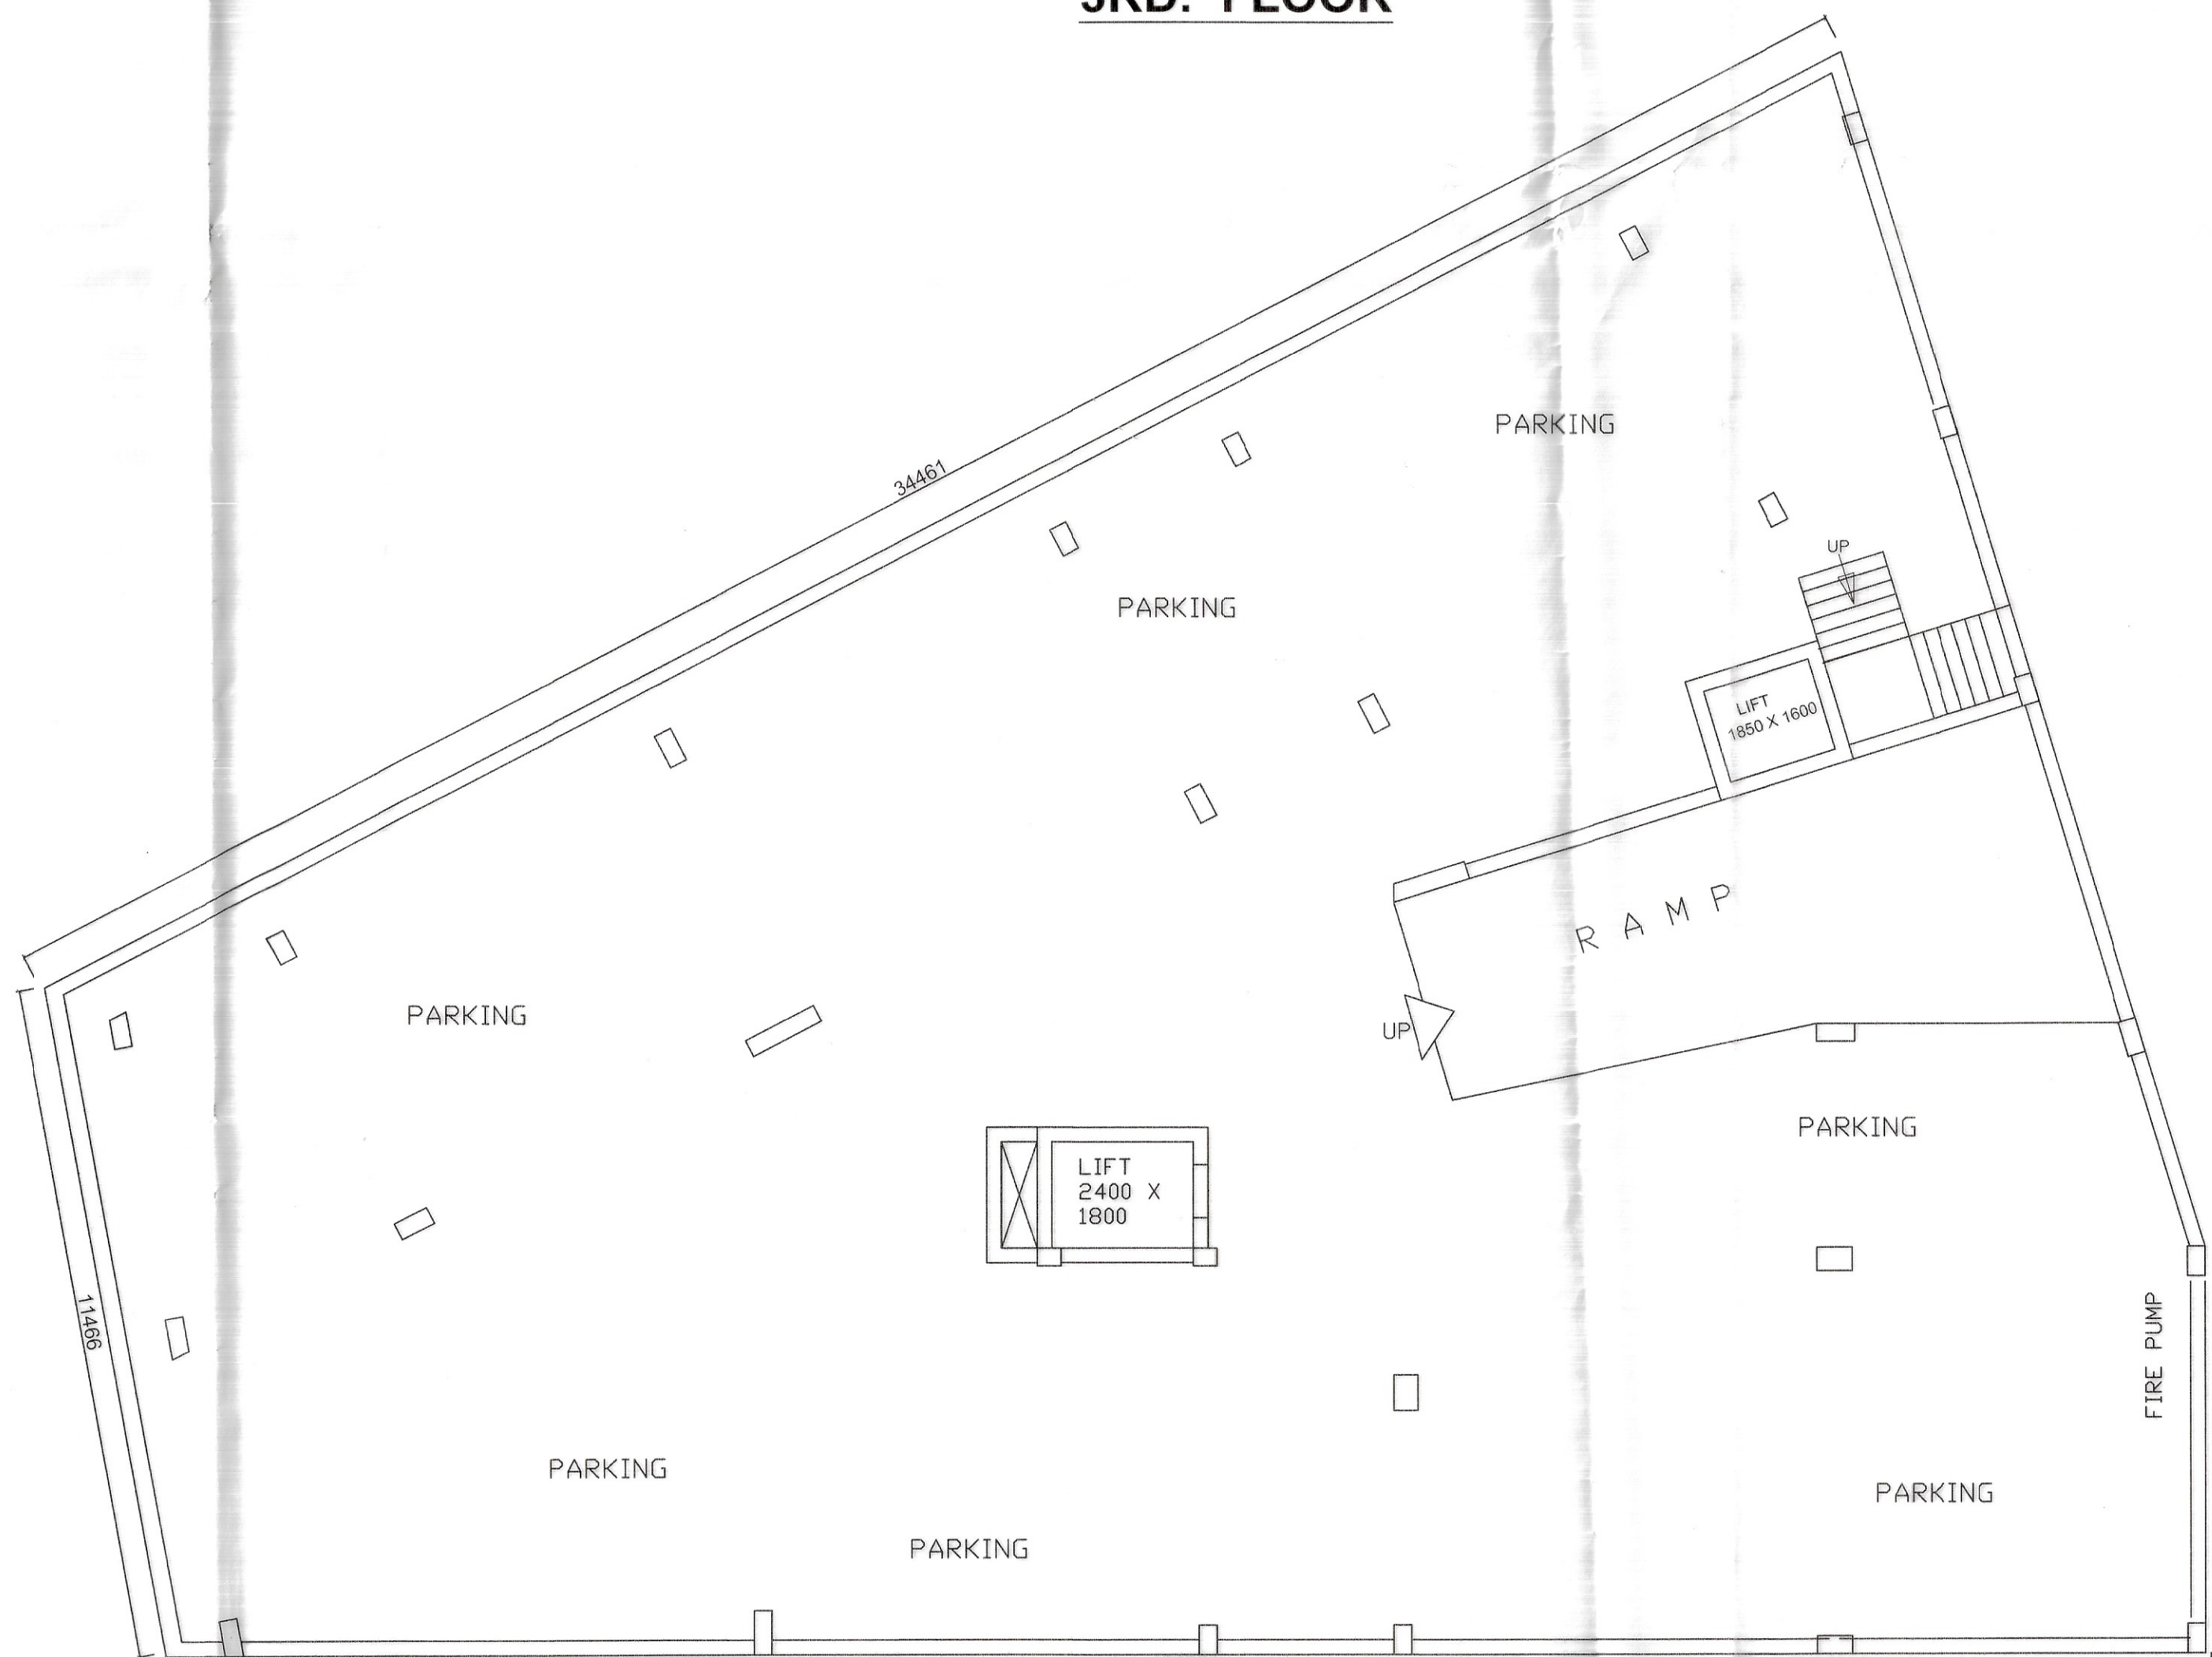


BASEMENT FLOOR

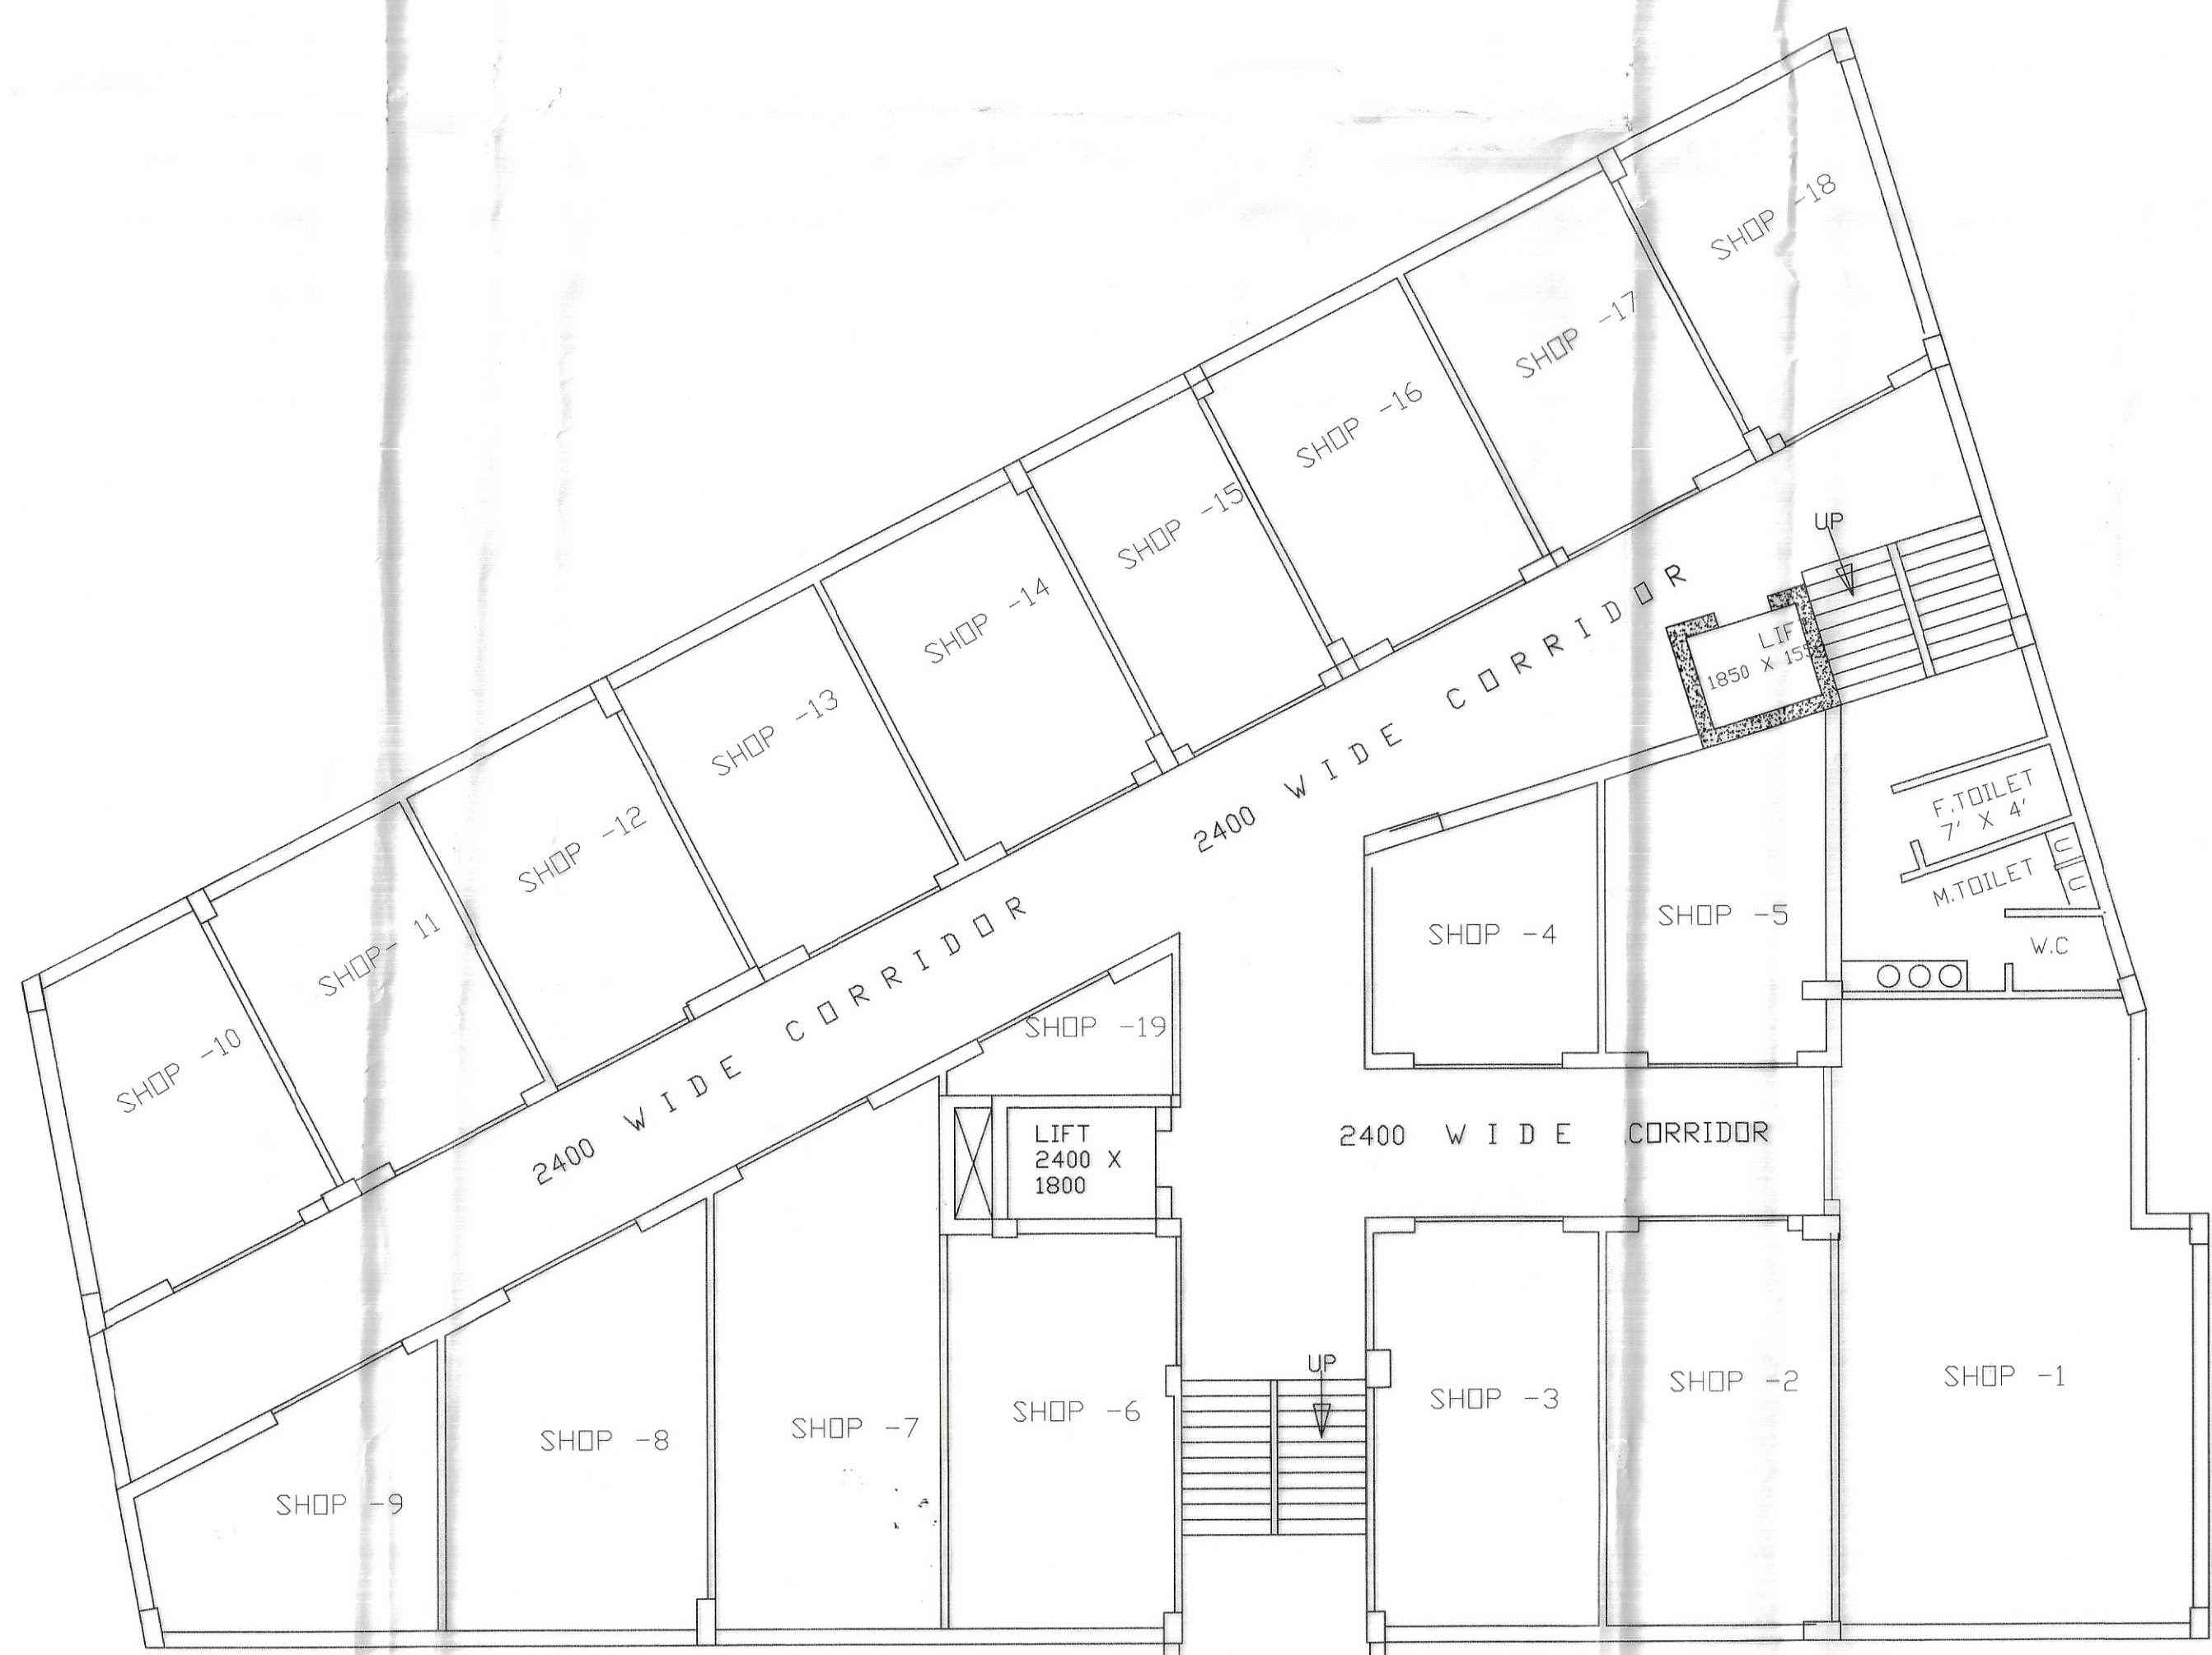

FIRST FLOOR

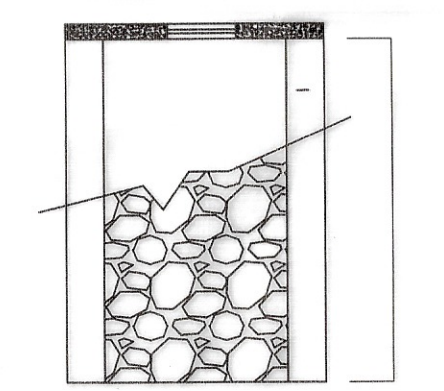

DET. OF SOAK-PIT

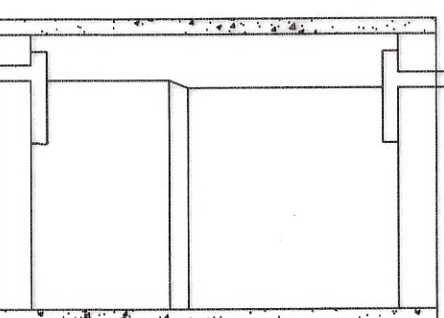

DET. OF SEPTIC TANK

SCHEDULE OF DOORS & WINDOWS	SCALE
D = 600 X 2100	1:50
D 1 = 800 X 2100	1:100
D 2 = 750 X 2100	1:200
W = 1500 X 1200	
W1 = 800 X 1050	
W2 = 600 X 600	

SPECIFICATION
1. CEMENT CON. 6:3:1 WITH 1.14% DN. STONE METAL IN FOUNDATION
2. 1ST. CLASS BRICKWORK IN CEMENT MORTAR 1:1 IN 9" WALL 6" IN OTHERS
3. D.P. C IN CEMENT CON. 4:2:1 IN 14" DN. STONE CHIPS & WATER PROOFING COMPOUND
4. R.C. CONC. 1:1 WITH 1.14% DN. STONE CHIPS & STEEL BARS
5. PLASTER WITH CEMENT MORTAR 1:1 IN CEILING 6:1 IN WALL
6. A.S. FLOOR IN CEMENT CONC. 4:2:1 WITH 1.14% DN. STONE CHIPS & NET CEMENT FINISHING
REINFORCE DESIGN - AS PER DIRECTION OF ENGG. IN - CHARGE

PLAN OF PROPOSED B+G+4 STORIED COMMERCIAL CUM RESIDENTIAL FLAT BUILDING OF SRI. SUKUMAR MUKHERJEE WITHIN PURULIA MUNICIPALITY WARD NO-4, HOLDING NO-380, MOUZA- PURULIA, J.L. NO-292/2, R.S. KHATIAN NO-3785, R.S. PLOT NO-5244, P.S.- PURULIA, DIST.- PURULIA.

NAME OF DEVELOPER :- PRAGATI INFRA TECH (INDIA) PVT. LTD.
REGISTERED OFFICE:
24, PARK STREET, DEVELOPMENT HOUSE,
KOLKATA - 700016

SIGNATURE OF OWNER

PLINTH AREA:-
B. FLOOR - 687.78 SQM. (PARKING)
G. FLOOR - 687.78 SQM. (COMM.)
1ST FLOOR - 688.01 SQM. (COMM.)
2ND FLOOR - 719.78 SQM. (COMM.)
3RD FLOOR - 719.41 SQM. (COMM.)
4TH FLOOR - 719.41 SQM. (FLAT + COMM.)

DRAWN BY :
AMITAVA MANDAL
ARCHITECT
LIC. NO. PA-15061-21/24