

SITE PLAN FOR DEVELOPMENT AGGREEMENT OF MOUZA: SUNDIA J.L NO.: 14, HOLDING NO.: 80/3, MULAJORE ROAD, WARD NO.: 15, R.S. DAG:- 83/ 393, L.R. DAG NO:- 533, 535 R.S. KHATIAN NO: 127/ 2, L.R.: KHATIAN:- 1713, UNDER BHATPARA MUNICIPALITY, P.S : JAGADDAL, DIST :NORTH 24 PARGANAS.

SCALE: 1"=8'-0"

HOLDING NO:	LAND AREA	R.S DAG	L.R DAG	R.S. KHATIAN	L.R. KHATIAN
83/ 1	5.85 SATAK	83/ 393	533	127/ 2	1713
	2.92 SATAK		535		
TOTAL LAND AREA	8.77 SATAK				

NAME OF DEVOLOPER


M/S. OLIVIA CONSTRUCTION PARTNER.

- 1) APU KUNDU
- 2) SWAPAN KUMAR KUNDU
- 3) RAHUL KUMAR RAJBHAR

NAME OF LAND OWNER'S

SRI. APU KUNDU

S/O. SRI. DEBDAS KUNDU

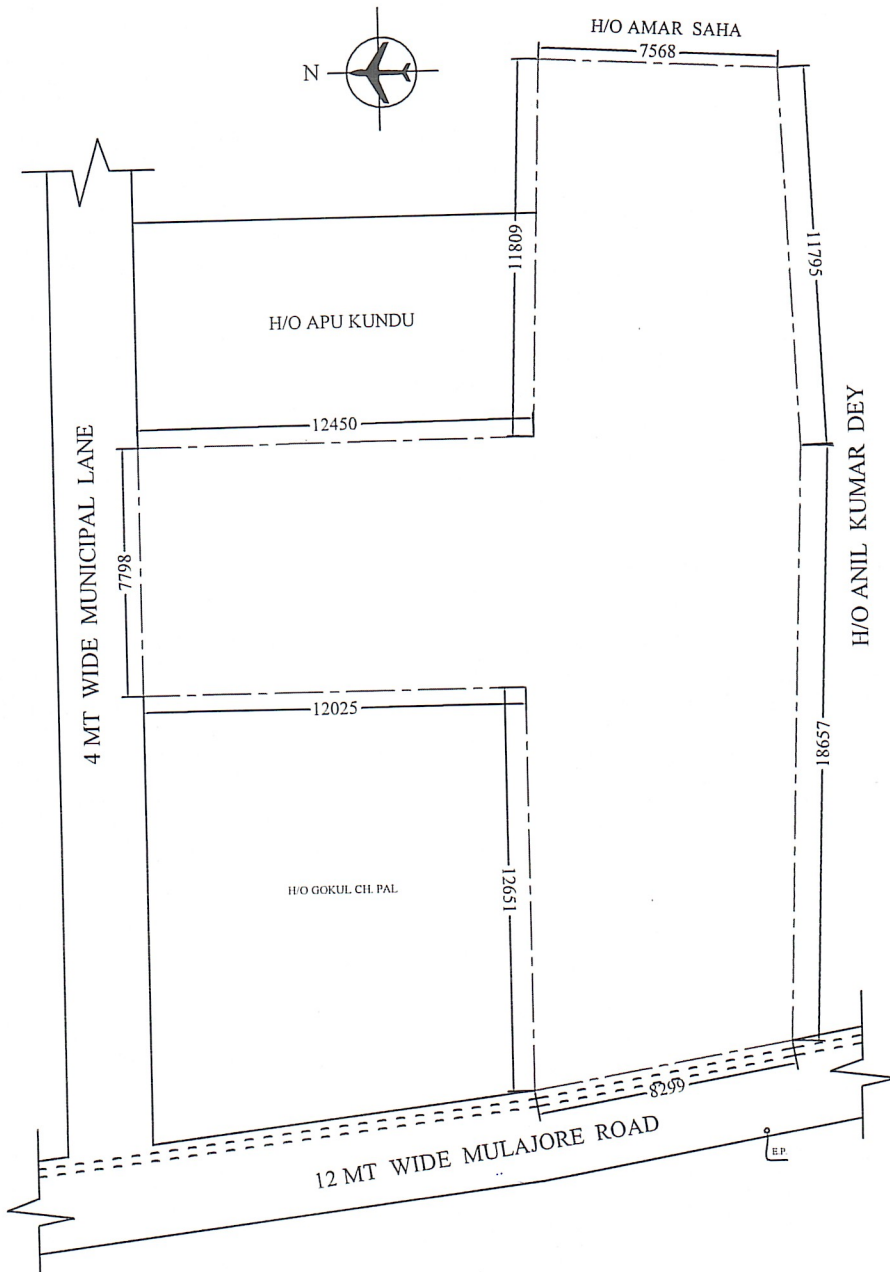

SIG. OF OWNER'S

OLIVIA CONSTRUCTION

Apur Kundu
Partner

OLIVIA CONSTRUCTION
Swapan Kumar Kundu
Partner

OLIVIA CONSTRUCTION
Rahul Kumar Rajbhar
Partner

SIG. OF DEVOLOPER

Shakeel Alam
D.C.E.
L.B.S., Naihati Municipality
Regd. No.- LBS/NHT/200/2713619

DRAWN BY: