




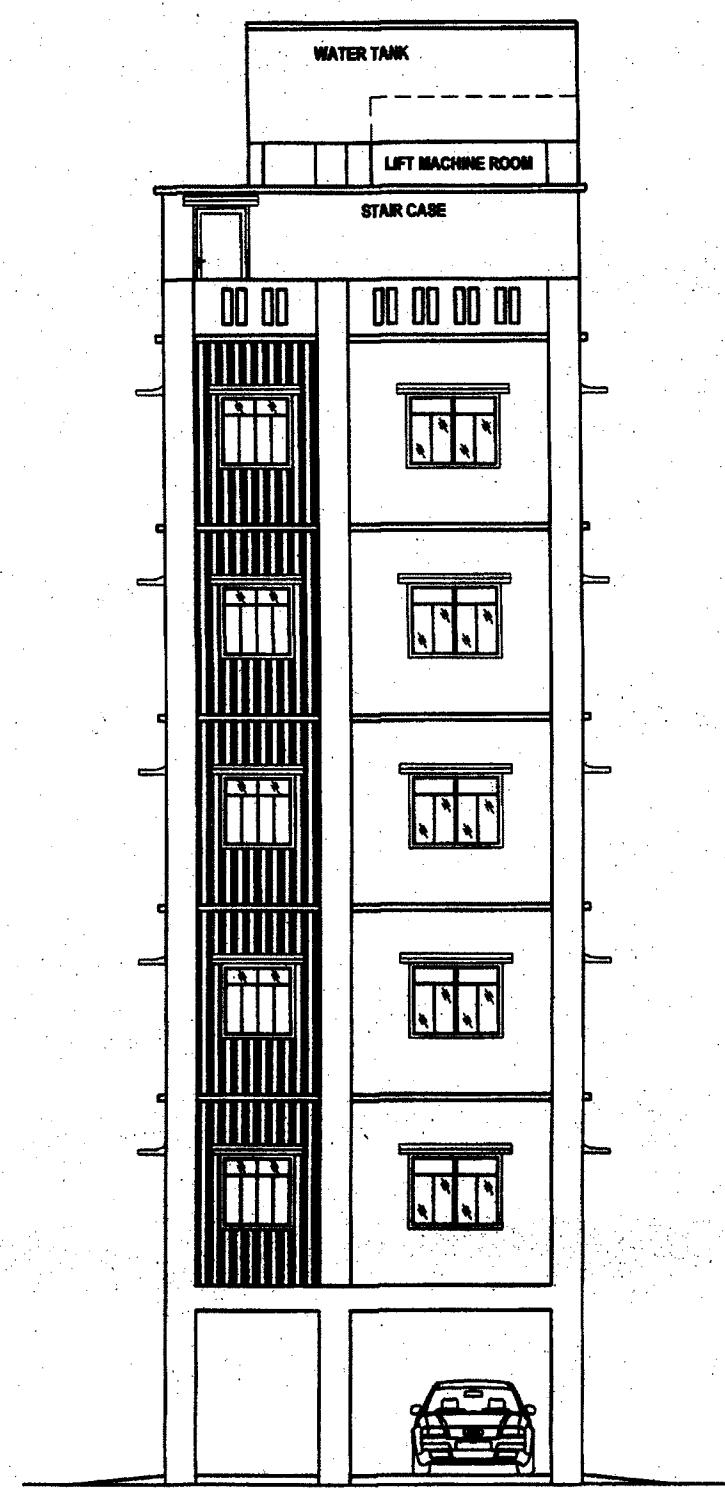


FRONT ELEVATION
SCALE: (1:100)

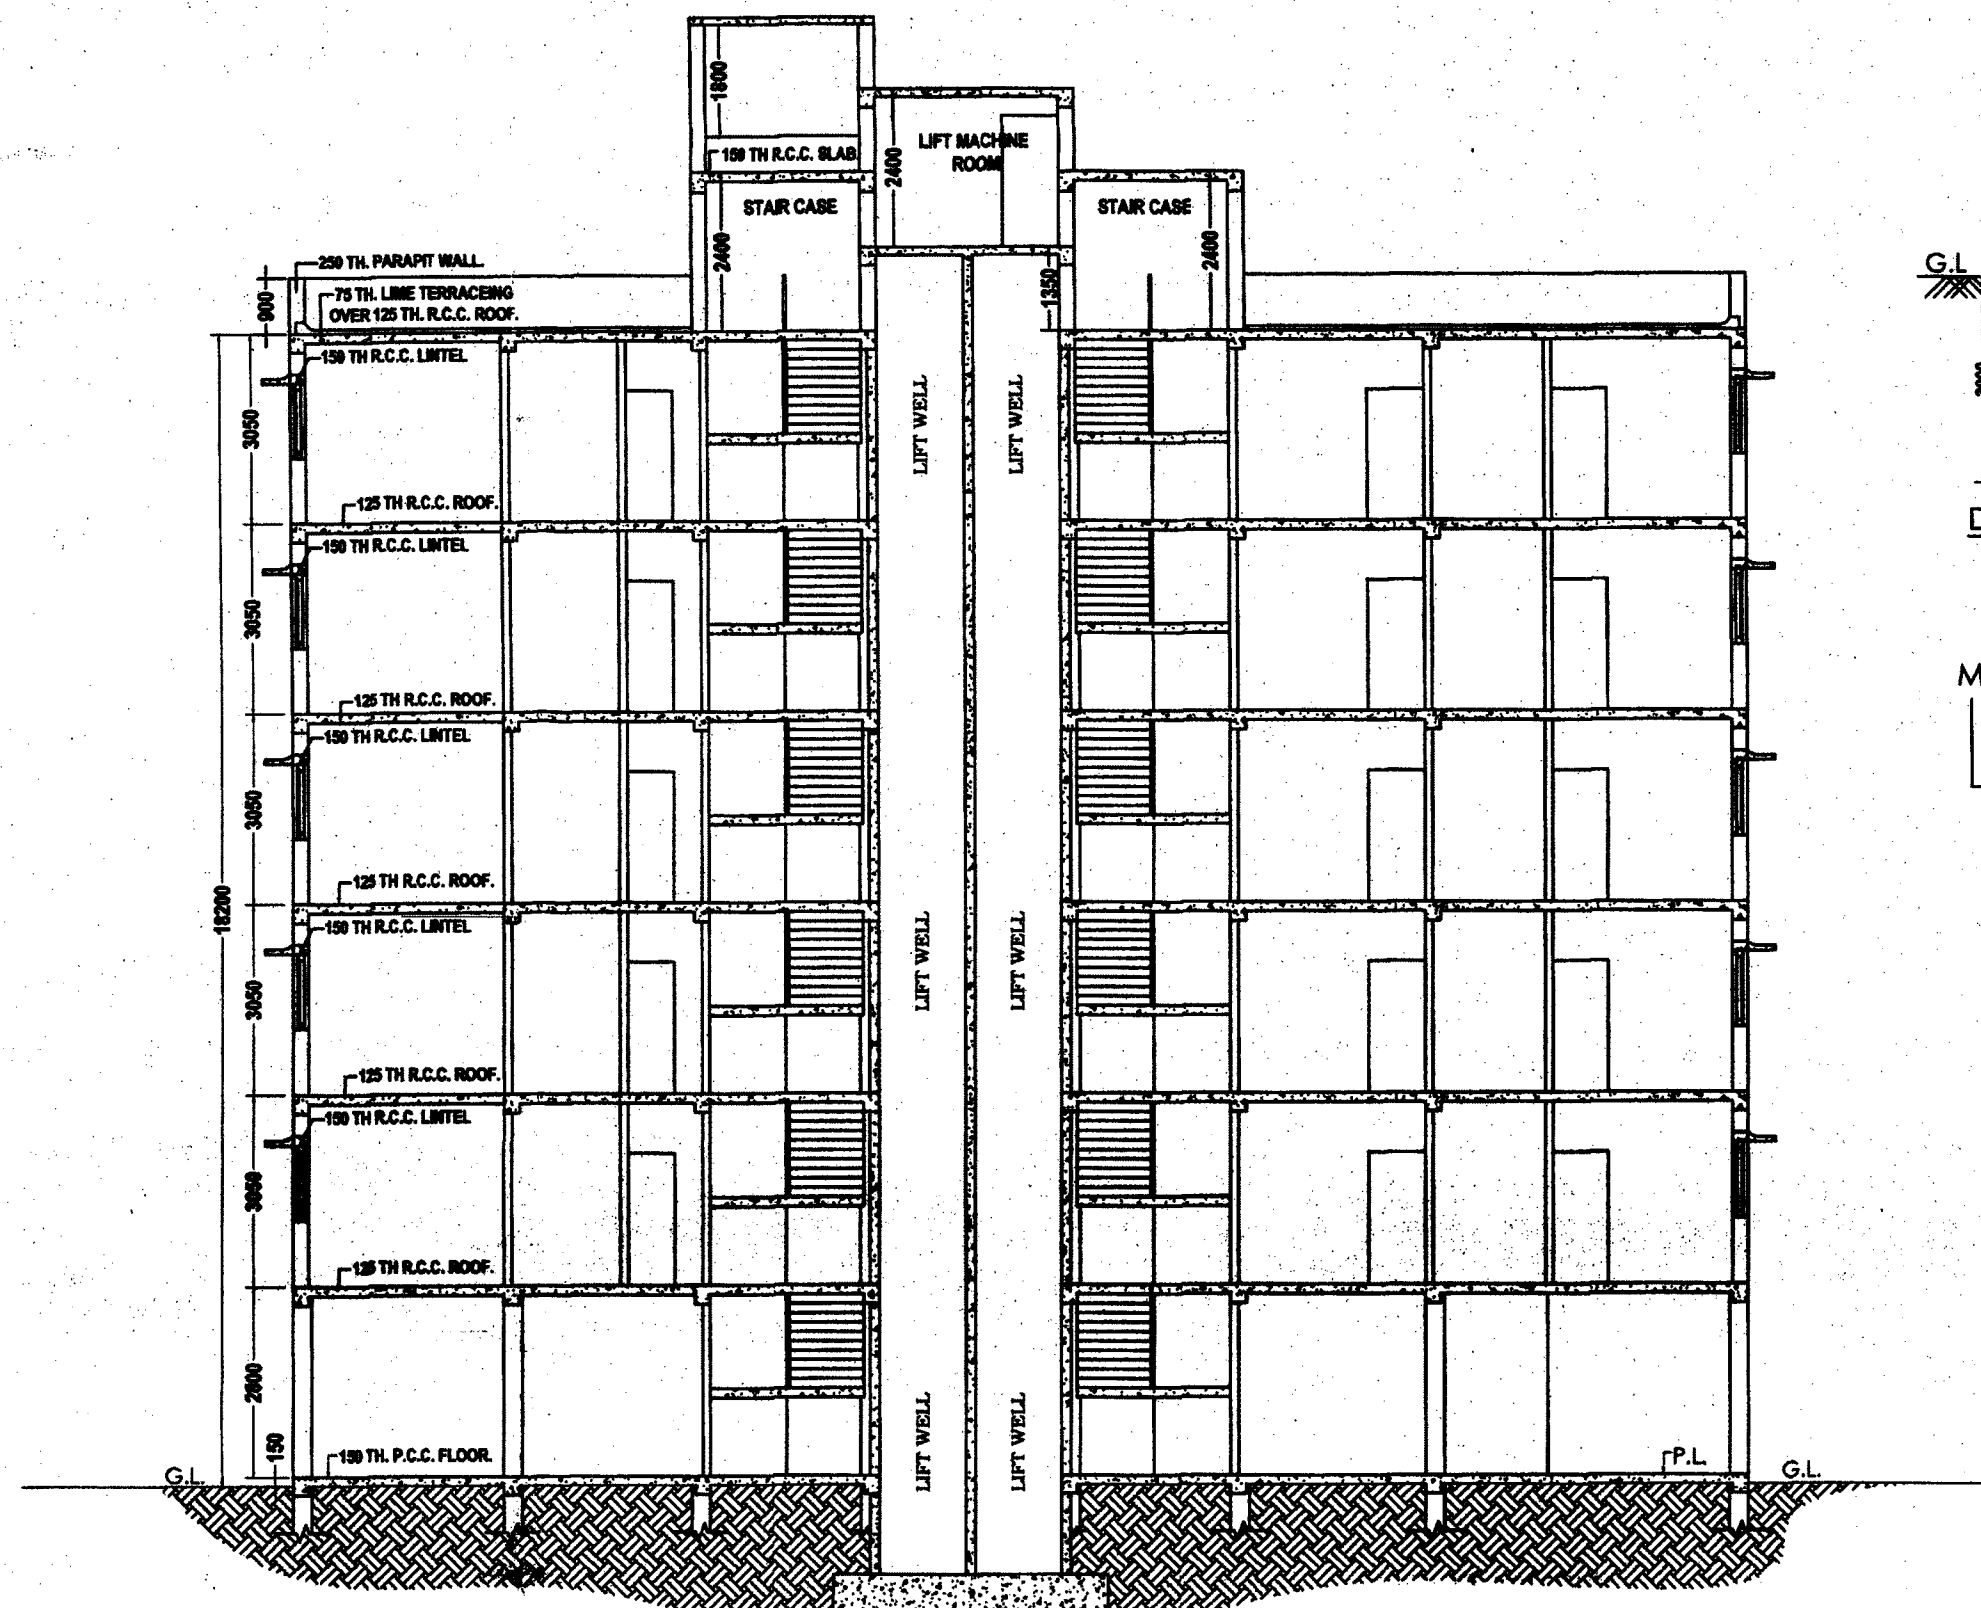


CROSS SECTION OF X-X
SCALE: (1:100)

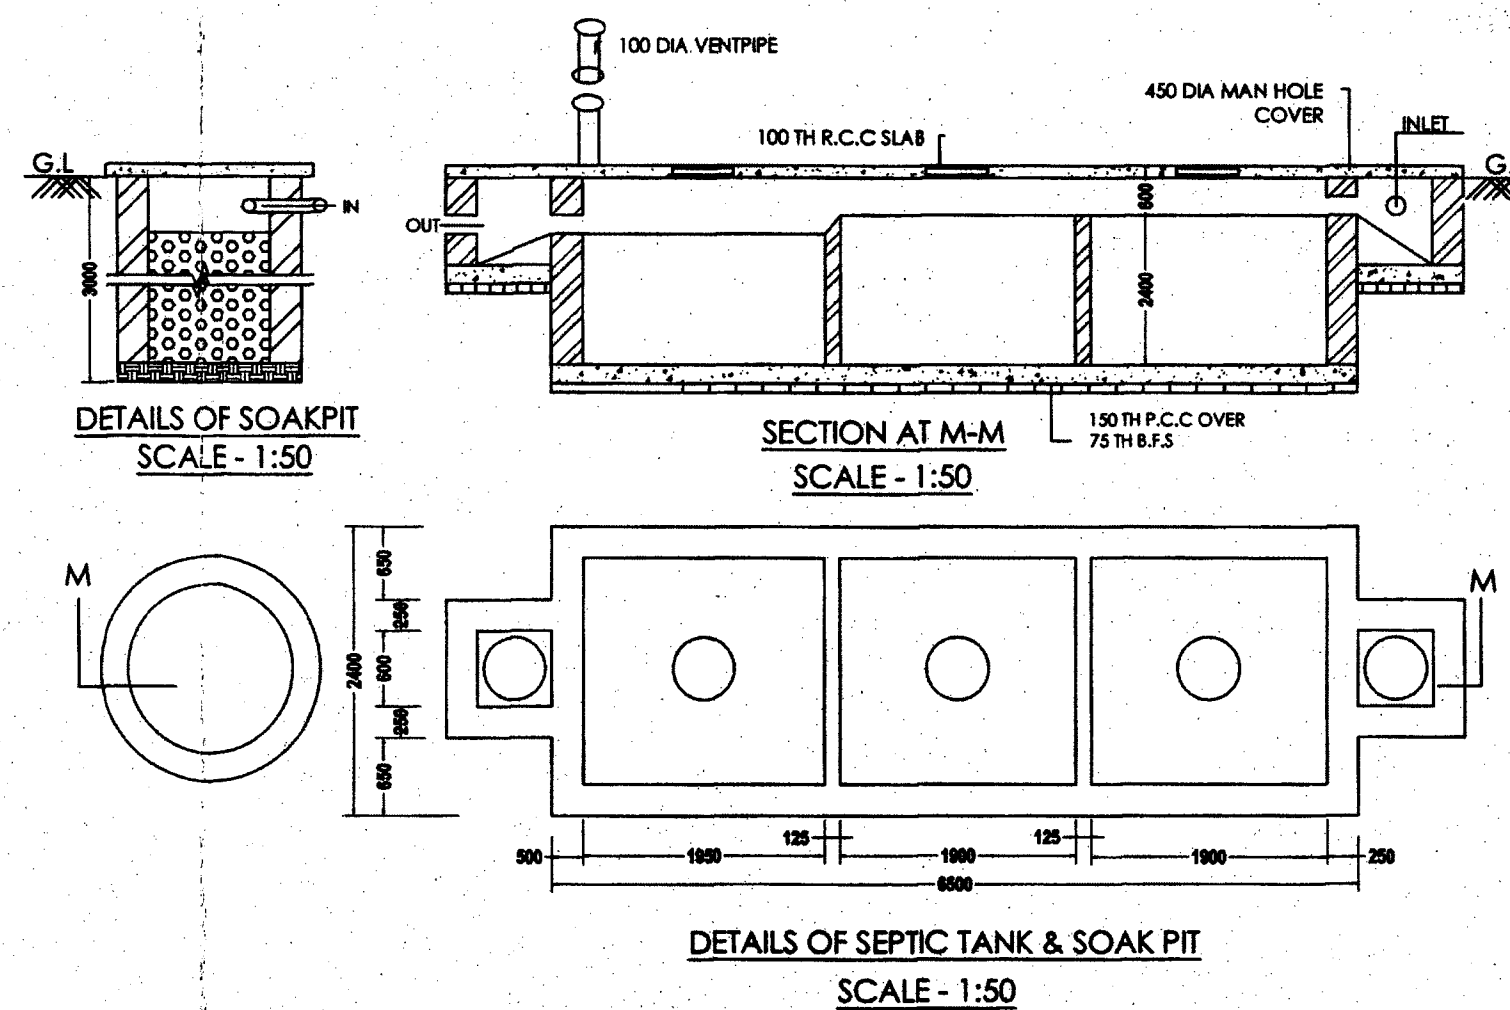


DETAILS OF SEPTIC TANK & SOAK PIT
SCALE: 1:50

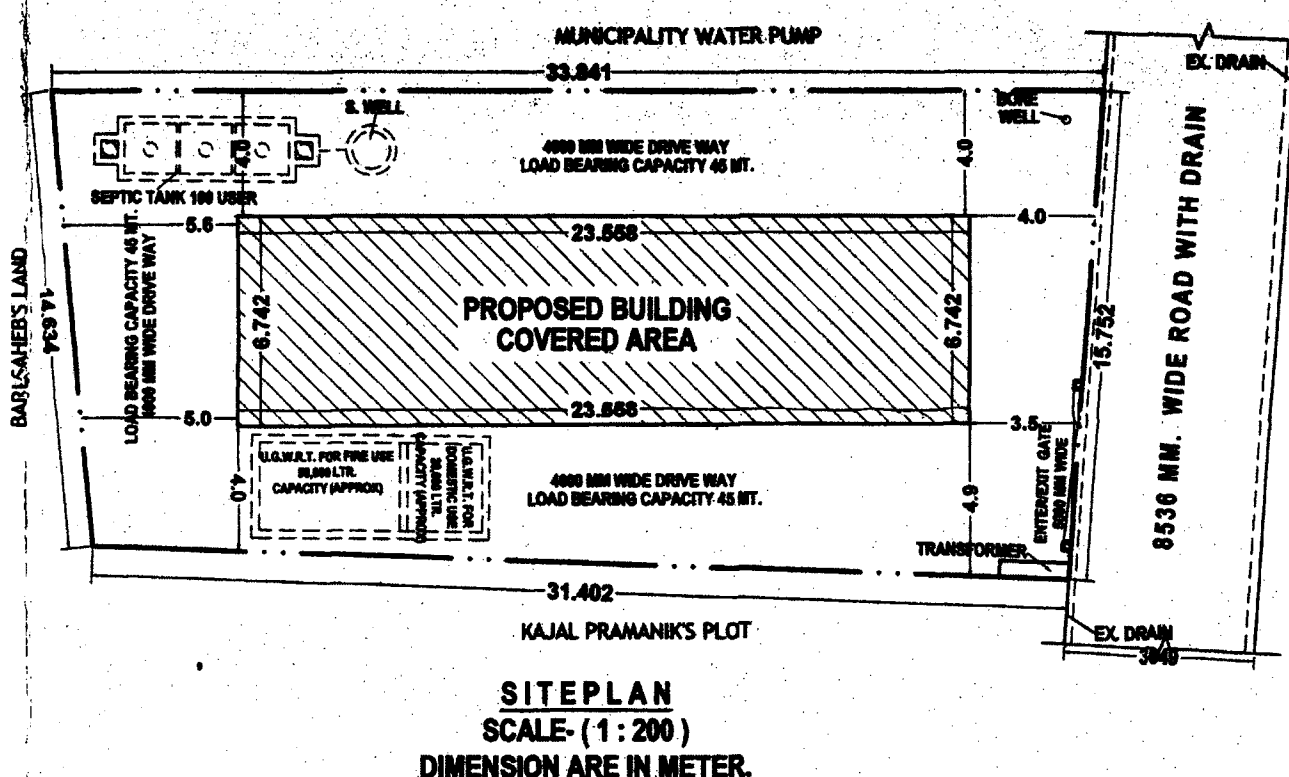


SITEPLAN
SCALE: (1:200)
DIMENSION ARE IN METER.

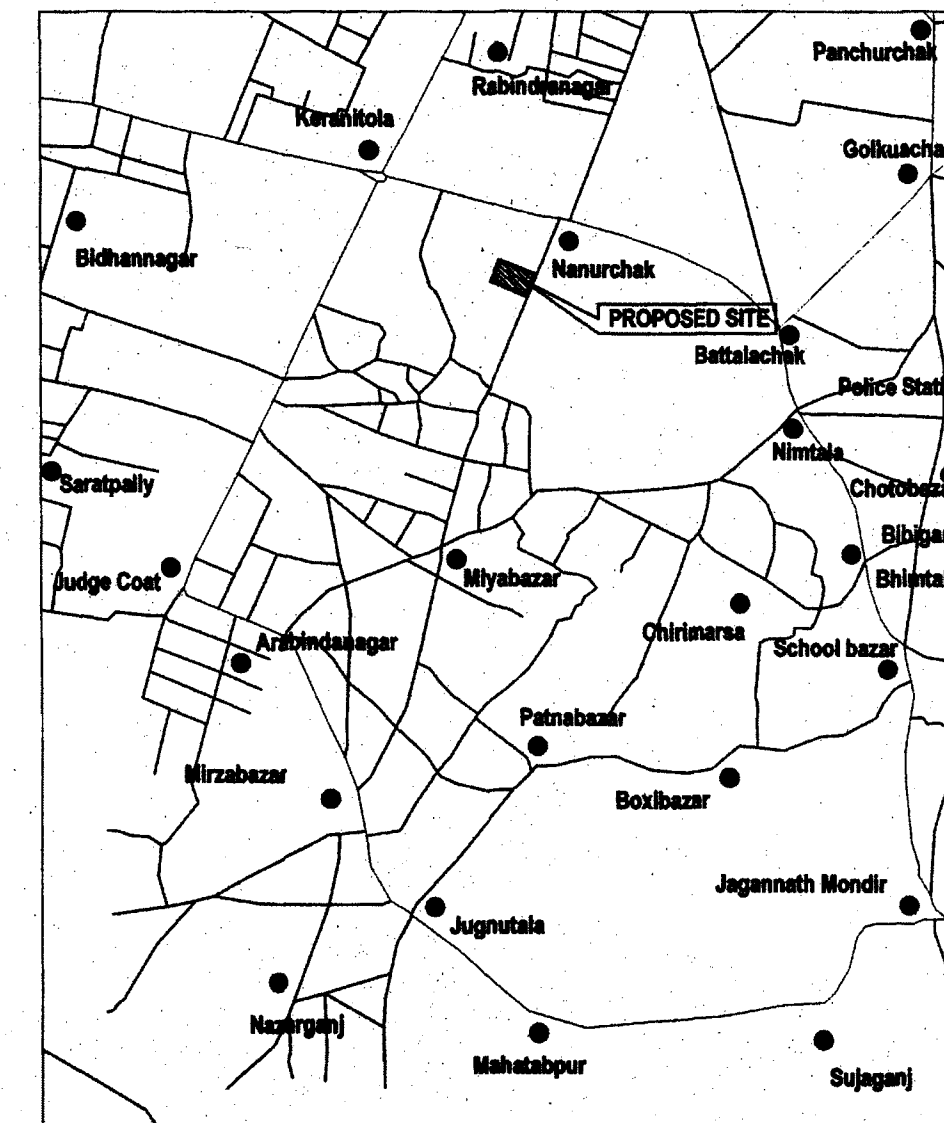


KEY PLAN
SCALE: (1:1000)

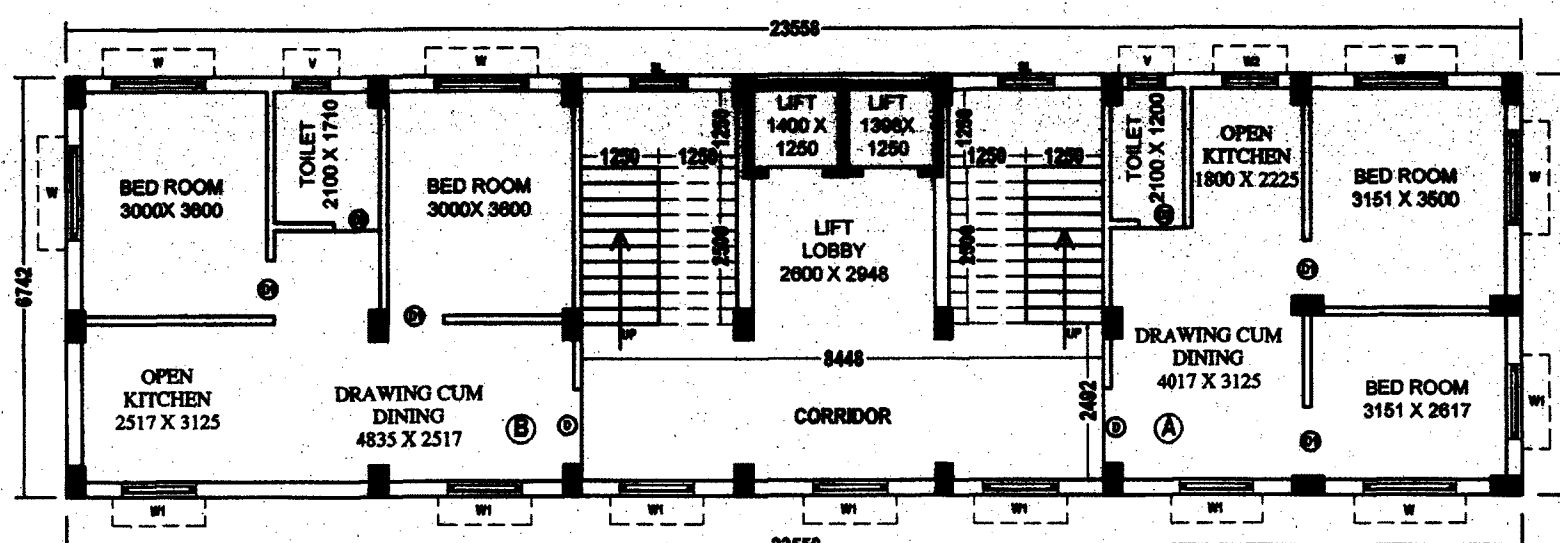


PROPOSED TYPICAL FLOOR PLAN
(1ST FLOOR, 2ND FLOOR, 3RD FLOOR, 4TH FLOOR, 5TH FLOOR)
SCALE: (1:100)

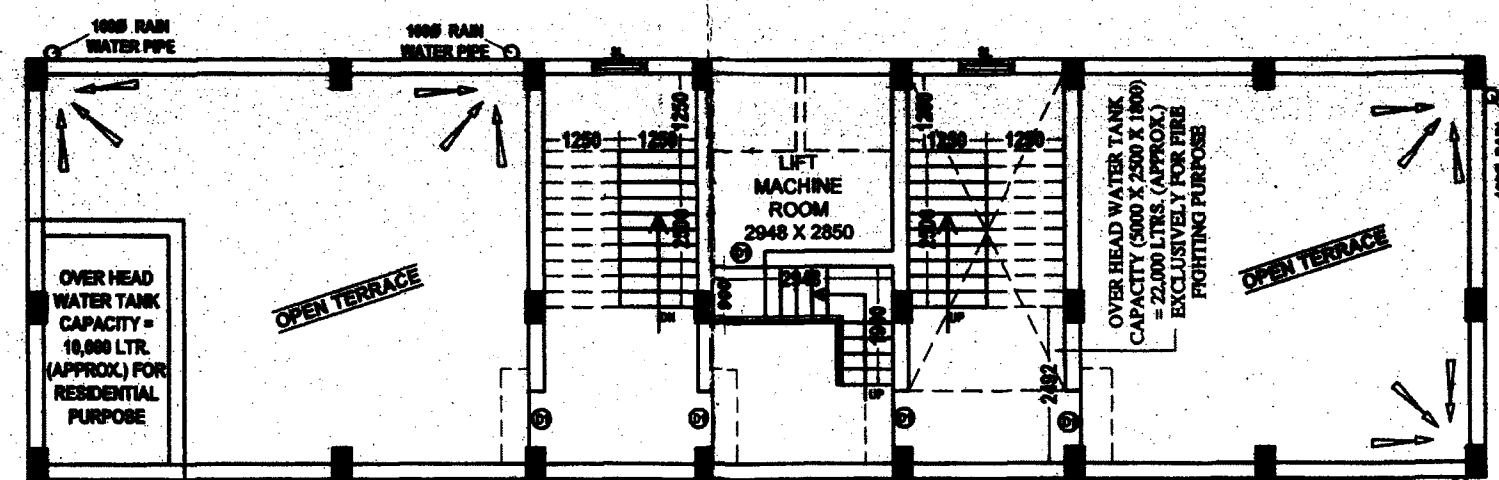

TERRACE PLAN
SCALE: (1:100)

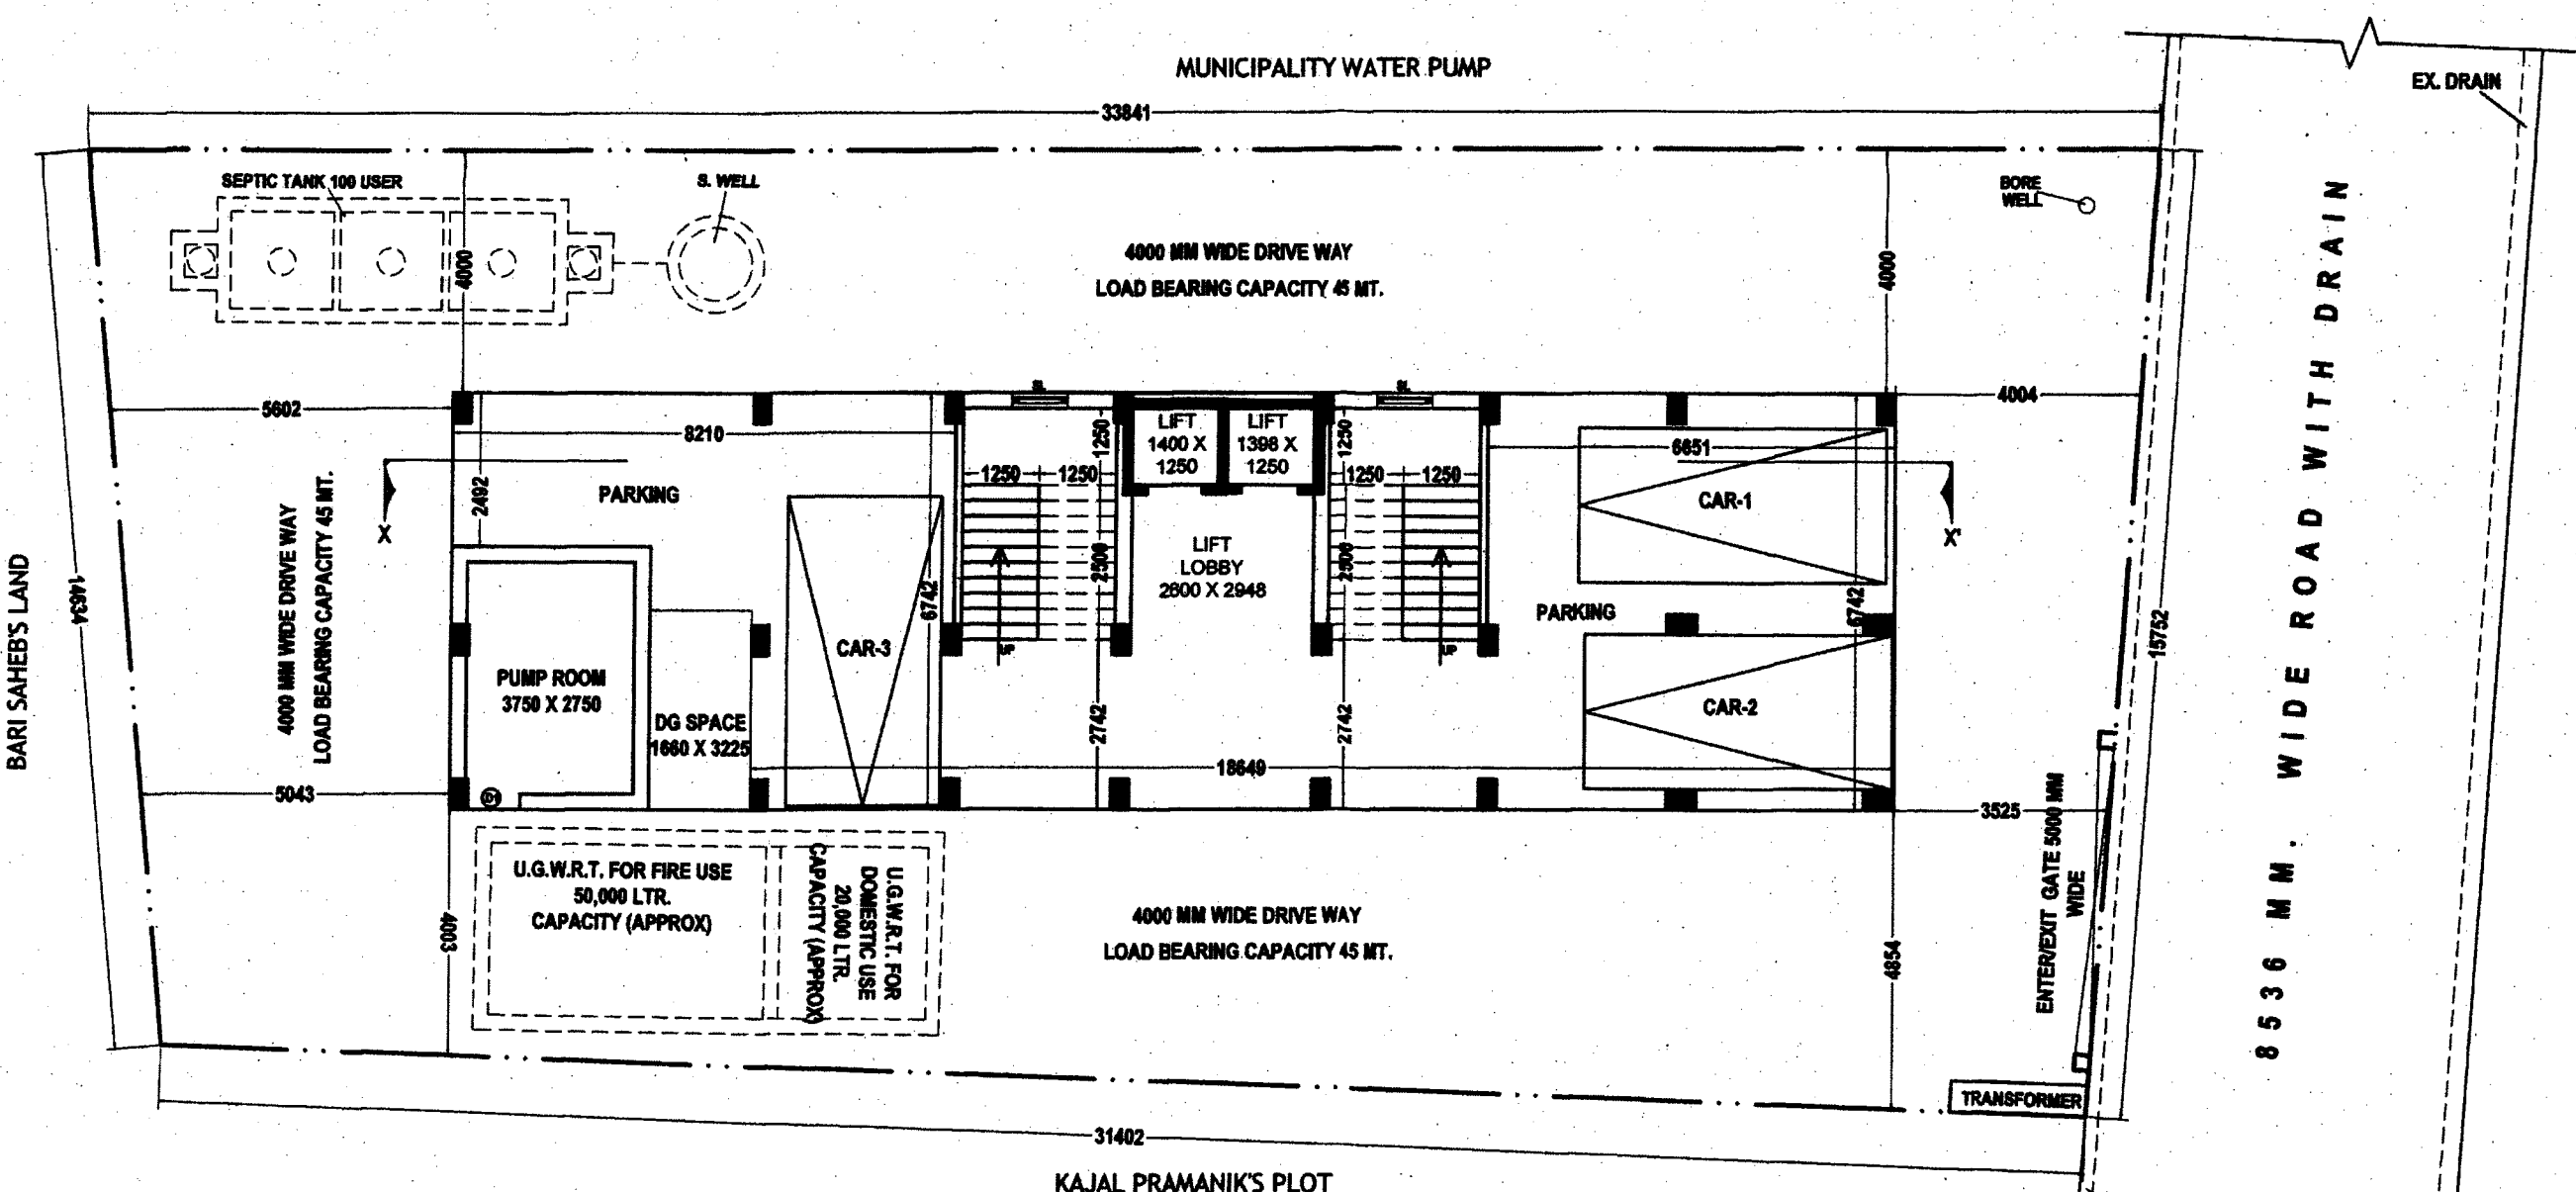

PROPOSED GROUND FLOOR PLAN
SCALE: (1:100)

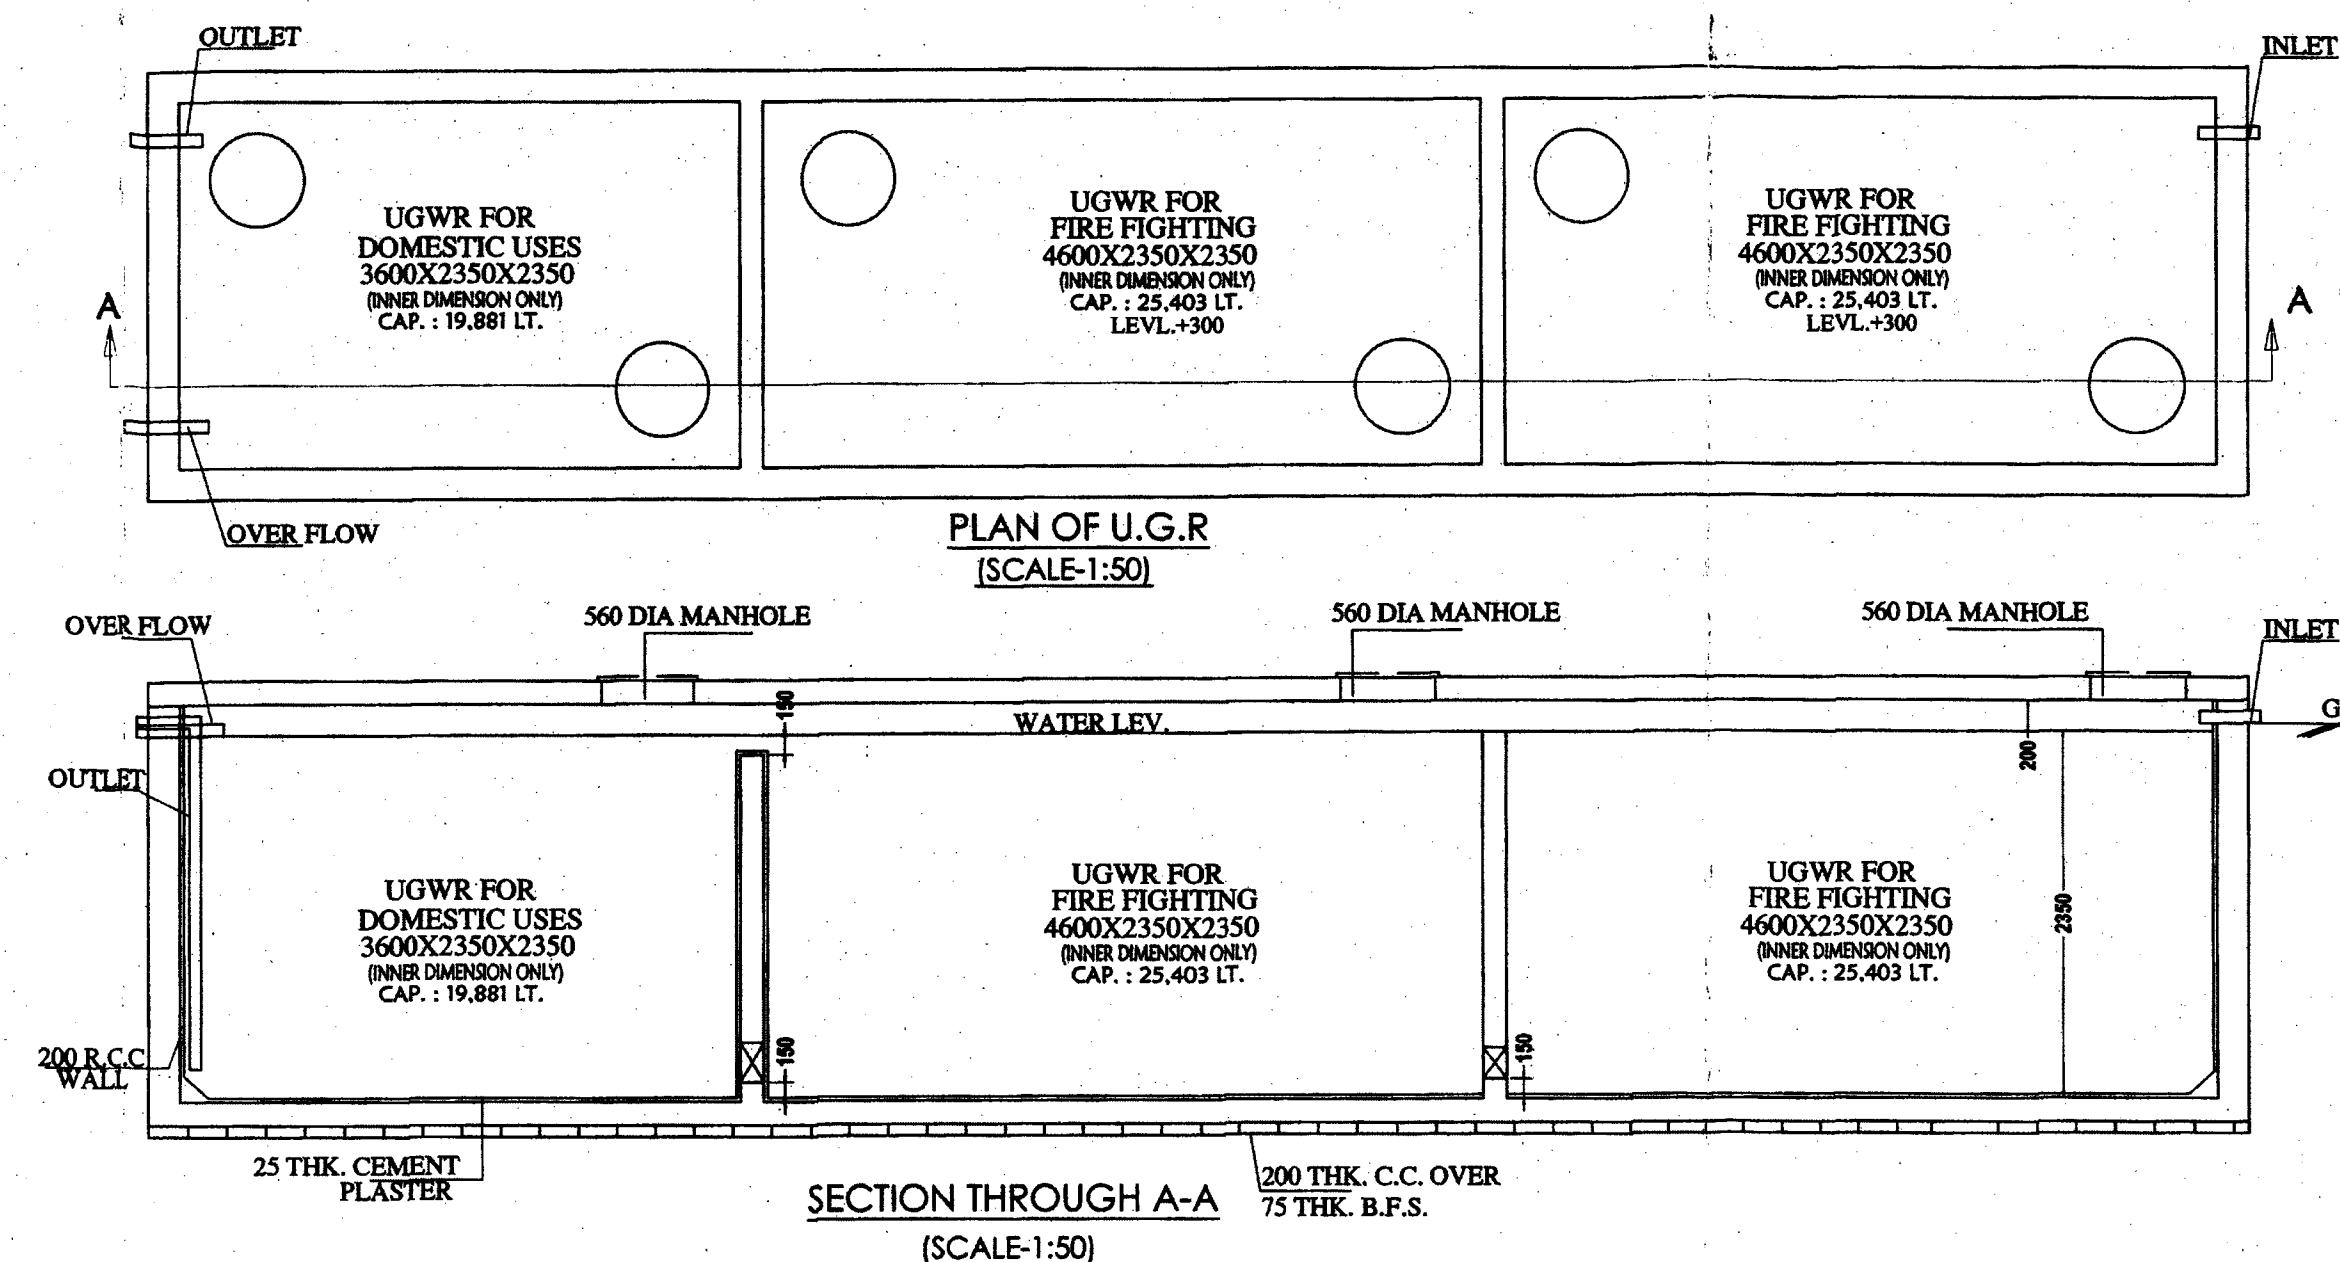

PLAN OF U.G.R.
(SCALE:1:50)

SECTION THROUGH A-A
(SCALE:1:50)

THE PLAN SHOWING FOR PROPOSED 4+5 STORED RESIDENTIAL APARTMENT OF 1) ASIT BARAN PRAMANIK, S/O - SUBAL PRAMANIK, 2) RANJIT PRAMANIK, S/O - SUBAL PRAMANIK, AT MUZZA - MIYABAJAR, J.L. NO. 173, R.S. PLOT NO. 117,116,115, L.R. PLOT NO. 226,225,224, IN HOLDING NO. 3/1, 3/2, AT STREET: MIABAZAR, WARD NO. 13, P.S. - MEDINIPUR, DIST. - PASCHIM MEDINIPUR, UNDER MIDNAPORE MUNICIPALITY.

LEGAL REPRESENTATIVE EXECUTORS, ADMINISTRATOR & ASSIGNS IN FAVOUR OF "MIS TVASTE REAL ESTATE" 1) SRI BARUN PRASAD SINGH, S/O - L.T. BIJAY PRASAD SINGH, 2) SRI ASOKE KUMAR PATHAK, S/O - L.T. RAM BISHNU PATHAK, OF ASHOK NAGAR, P.O.-P.S. - MIDNAPORE, PIN- 721101, DIST. - PASCHIM MIDNAPORE.

AREA UTILIZATION STATEMENT	
AREA OF TOTAL LAND	453.128 SQ.M.
COVERED AREA IN PROPOSED GROUND FLOOR	190.620 SQ.M.
COVERED AREA IN PROPOSED FIRST FLOOR	190.620 SQ.M.
COVERED AREA IN PROPOSED SECOND FLOOR	190.620 SQ.M.
COVERED AREA IN PROPOSED THIRD FLOOR	190.620 SQ.M.
COVERED AREA IN PROPOSED FOURTH FLOOR	190.620 SQ.M.
COVERED AREA IN PROPOSED FIFTH FLOOR	190.620 SQ.M.
TOTAL COVERED AREA	953.250 SQ.M.
GROUND COVERAGE	34.35 %
FAR	2.850
HEIGHT OF THE BUILDING	18.25 M.

SCHEDULE OF OPENING		
SL. NO.	SYMBOL	SIZE
1.	D	DOOR 1300 X 2100
2.	W	WINDOW 900 X 2100
3.	D2	DOOR 750 X 2100
4.	W	WINDOW 1500 X 2100
5.	W1	WINDOW 1 1200 X 1200
6.	V	VENTILATOR 600 X 600
7.	BL	BLIND 600 WIDE
REFERENCE		
PLOT LINE		
EX. WORK		
PRO. WORK		
CL. ROAD		
DRAIN		

NOTE OF SPECIFICATION:
1. ALL DIMENSION ARE IN MILLIMETER.
2. ALL P.C.C SHALL BE 1:3:6
3. ALL R.C.C SHALL BE 1:1:2
4. ALL 25MM BRICK WORK SHALL BE IN 1:3
5. ALL 25MM BRICK WORK SHALL BE IN 1:4
6. ALL REINFORCEMENT SHALL CONFORM I.S. CODE
7. COVER SHALL BE MINIMUM 25 MM IN ALL R.C.C WORK UNLESS OTHERWISE SPECIFIED.
8. IN ALL R.C.C WORK CORNER SHALL BE 45 DEGREE.
9. SAND SHALL BE COMPRESSIBLE AND BELT CONTENT SHALL BE INSURABLE
10. COVER IN BEAMS SHALL BE 25 MM IN ALL R.C.C WORK
11. COLUMNS 25MM AND BOTTOM
12. OTHER DETAILS SHALL BE AS PER DESIGN.
13. 100 TH R.C.C ROOF SLAB DETAILS:
SPAN 100 TH R.C.C ROOF SLAB @ 125 MM C/C AT MID
SPAN 125 TH R.C.C ROOF SLAB @ 125 MM C/C AT MID
14. DET. BAR - 8 MM @ 175 MM C/C
15. THE PHYSICAL PORTION & THE SUPPORTING LEGAL DOCUMENTS (RELATED IN THIS BUILDING PLAN) MAY BE VERIFIED BEFORE APPROVED.

Sanam Prasad Saha
Asst. Commr. Midnapore

OWNER'S SIGNATURE

Signature of Architect
A.R. PATRAJAL
CA/83/16012
LBA-KMC

SIGNATURE OF ARCHITECT

Signature of Structural Engineer
Dr. Siddhartha Saha
B.Tech (Civil Engineer)
Chartered Engineer (India)
Reg. No. - AIE 205081
Midnapore Municipality
Mob. - 9775769011

SIGNATURE OF STRUCTURAL ENGINEER