




SANCTIONED TYPICAL FLOOR PLAN OF BLOCK - I & II
AND COMPLETION PLAN OF BLOCK - I
(STRUCTURAL PART ONLY)

SANCTIONED PLAN 5TH & 8TH FLOOR OF BLOCK - I & II
AND COMPLETION PLAN OF 5TH & 8TH FLOOR OF BLOCK - I
(STRUCTURAL PART ONLY)

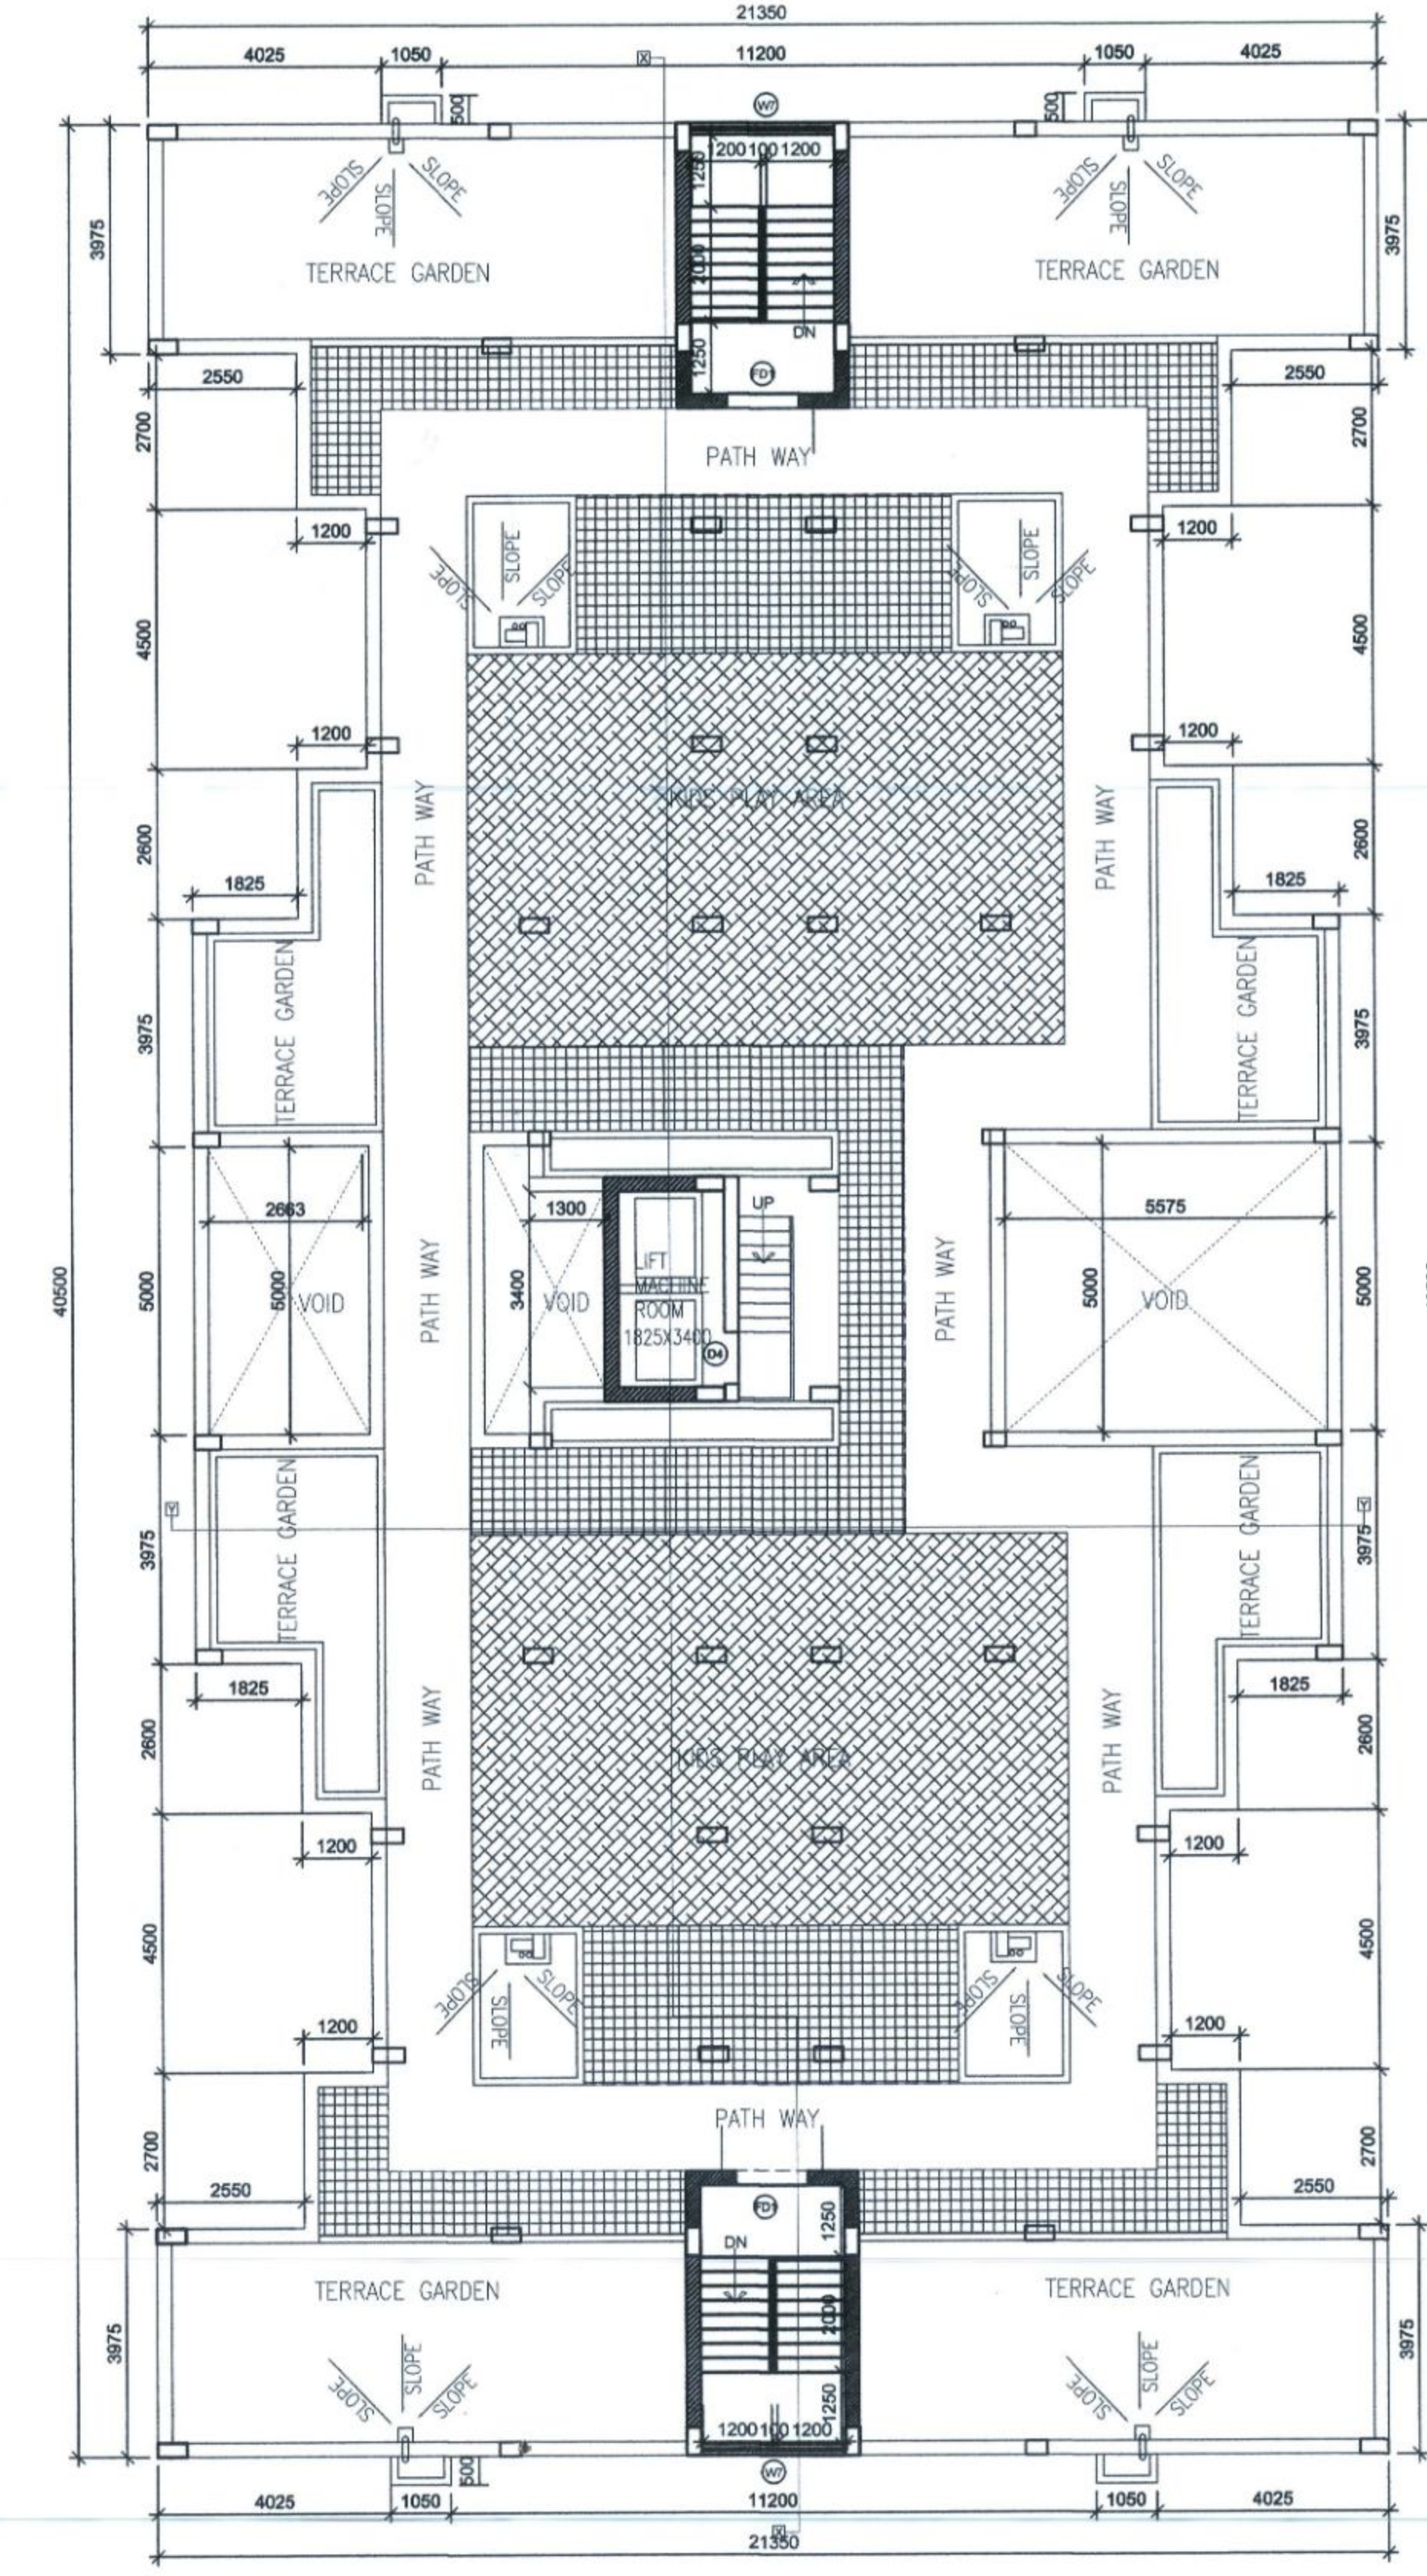


SANCTIONED ROOF PLAN OF BLOCK - I & II AND
COMPLETION PLAN OF 5TH & 8TH FLOOR OF BLOCK - I
(STRUCTURAL PART ONLY)


TYPE	SECTION	HEIGHT	UNIT	DESCRIPTION
W1	W1	2100	100	WOODEN GLASS PANEL DOOR WITH HARD WOOD FRAME (DOUBLE SHUTTER)
W2	W2	2100	100	WOODEN GLASS PANEL DOOR WITH HARD WOOD FRAME (DOUBLE SHUTTER)
W3	W3	2100	100	WOODEN GLASS PANEL DOOR WITH HARD WOOD FRAME (DOUBLE SHUTTER)
W100	W100	2100	100	WOODEN GLASS PANEL DOOR WITH HARD WOOD FRAME (DOUBLE SHUTTER)

Copy of order passed the Chairperson of Bankura Municipality on 11/11/2019. No. D-2020/11/11/2019. Date: 11/11/2019. Presented by: Srijit K. Dutta, Chairperson of Bankura Municipality. For permission to: Srijit K. Dutta, Chairperson of Bankura Municipality. See the report of the S.A.E. The plan is Sanctioned and Valid For 3 Years.


BANKURA MUNICIPALITY OFFICE
Copy the forwarded to: Srijit K. Dutta, Chairperson of Bankura Municipality. For information.

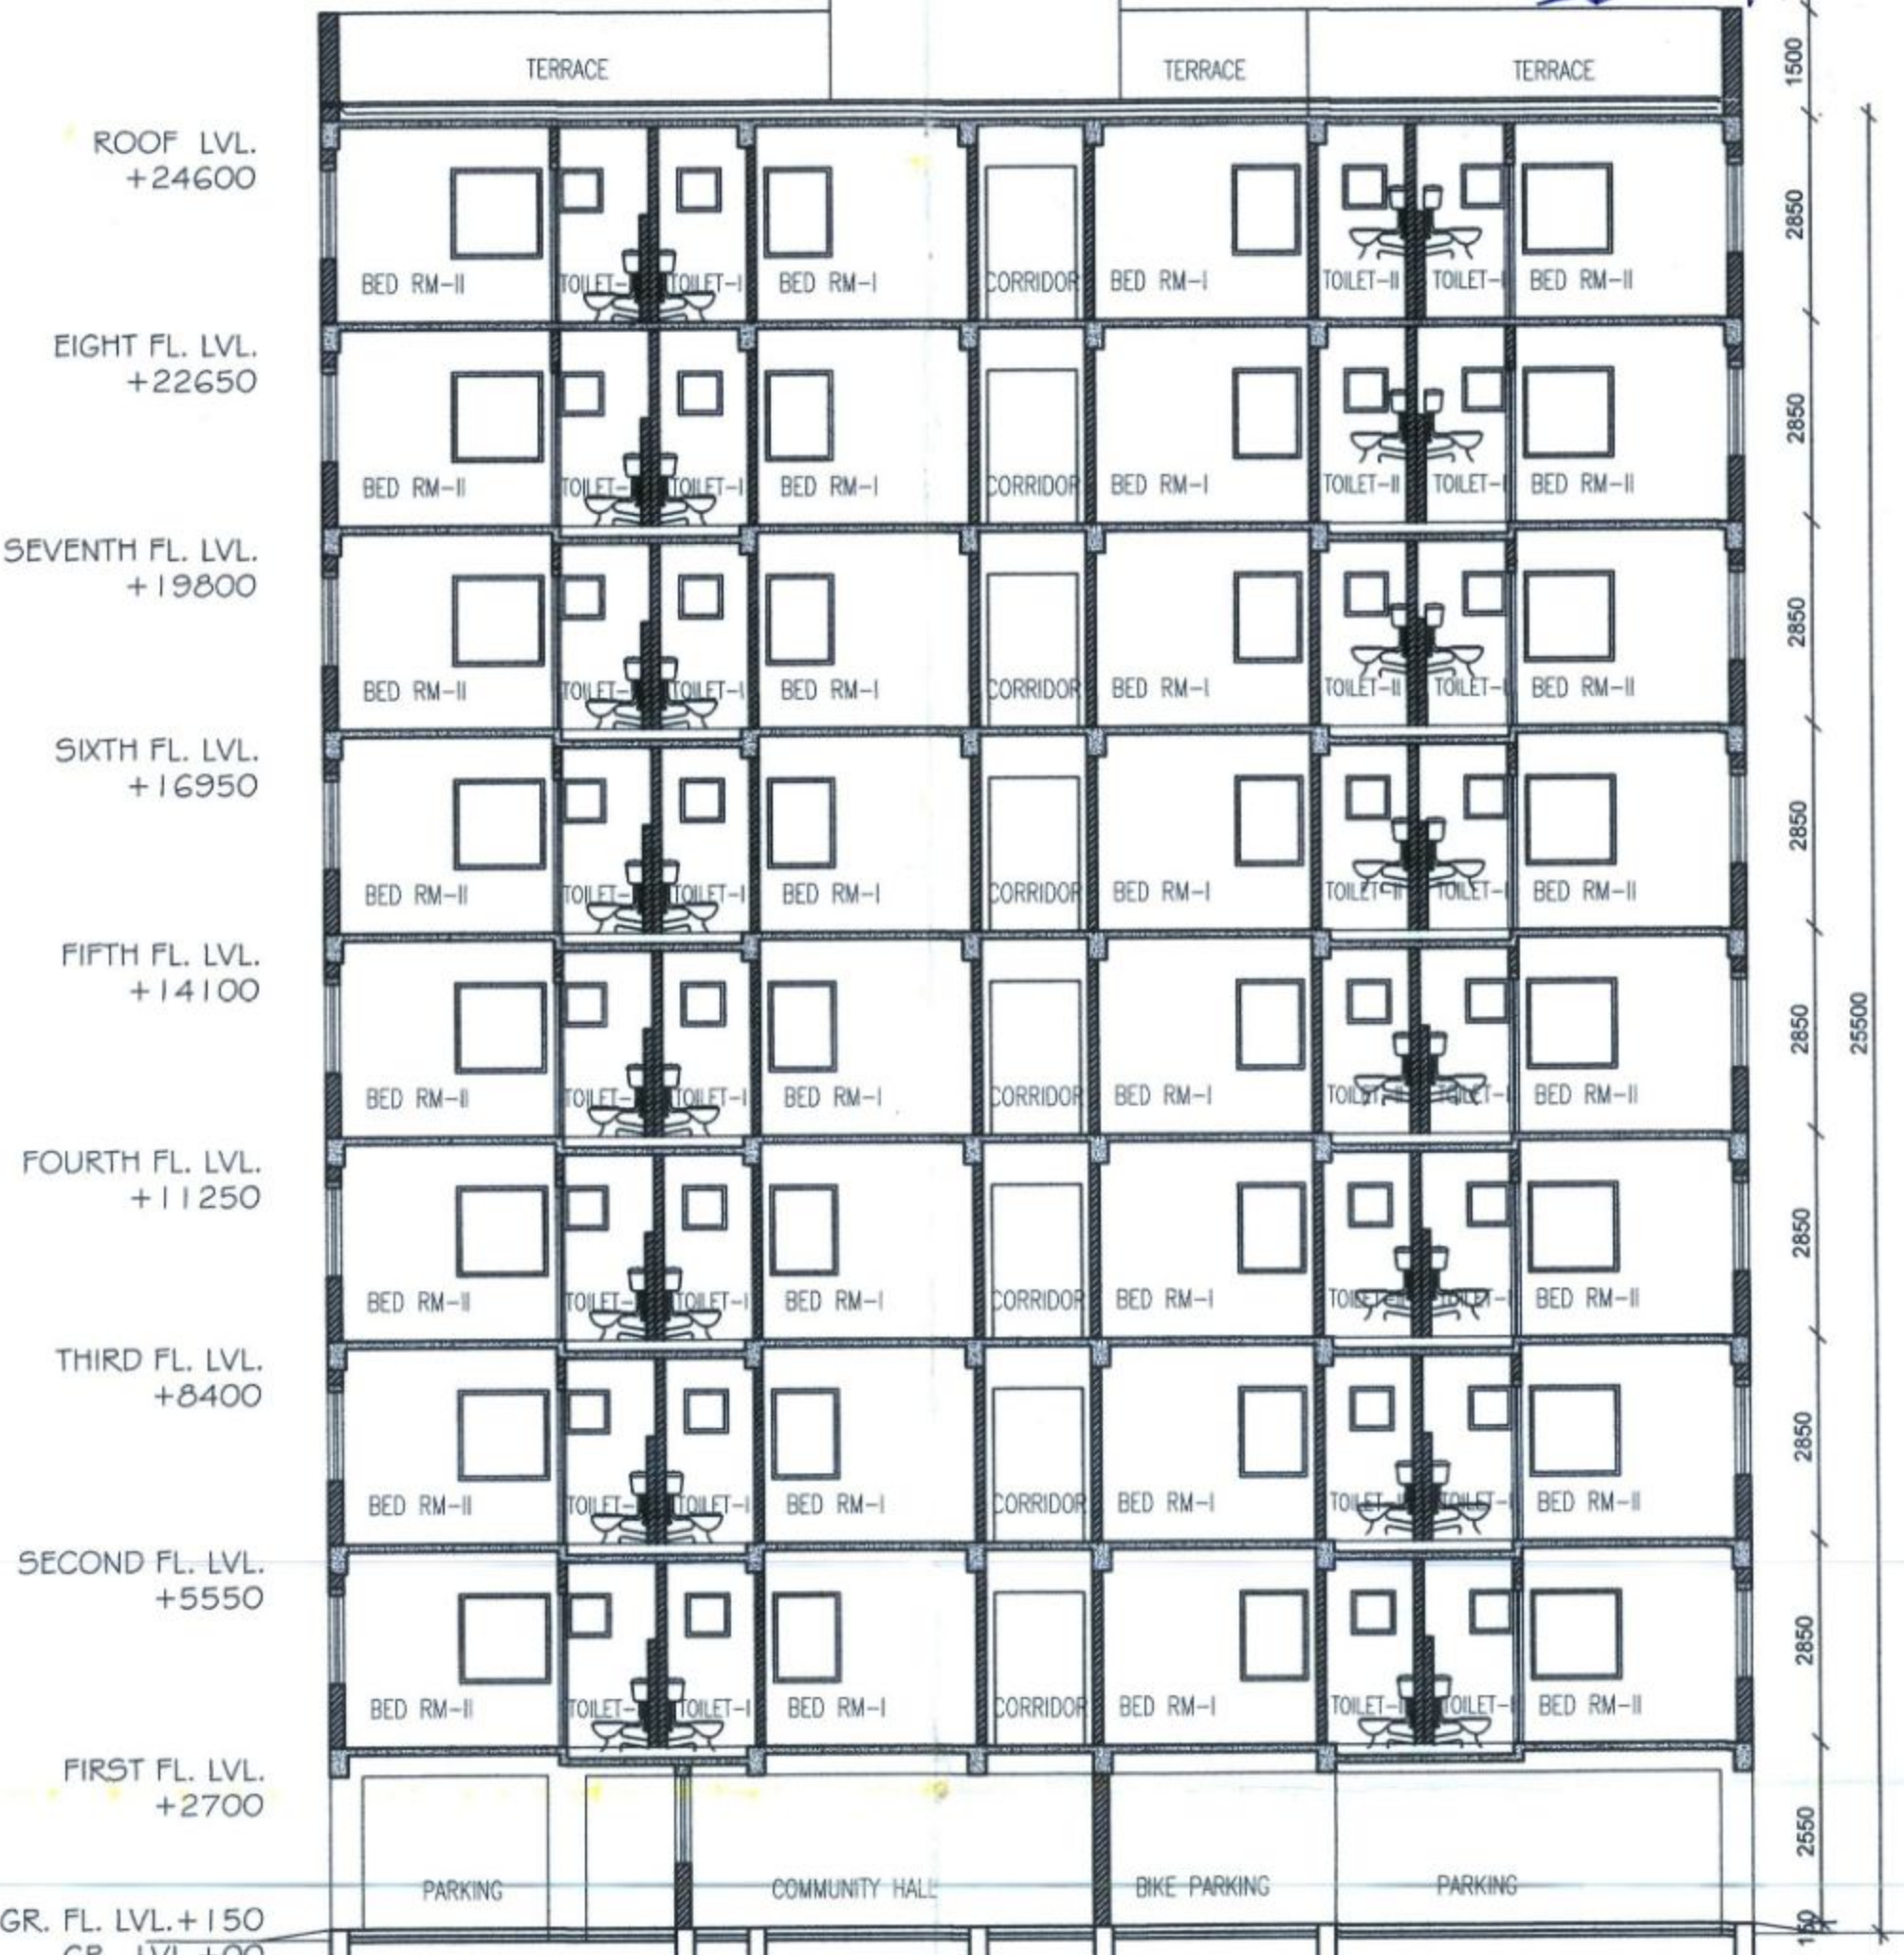

SECTION AT Y-Y
OF BLOCK - I

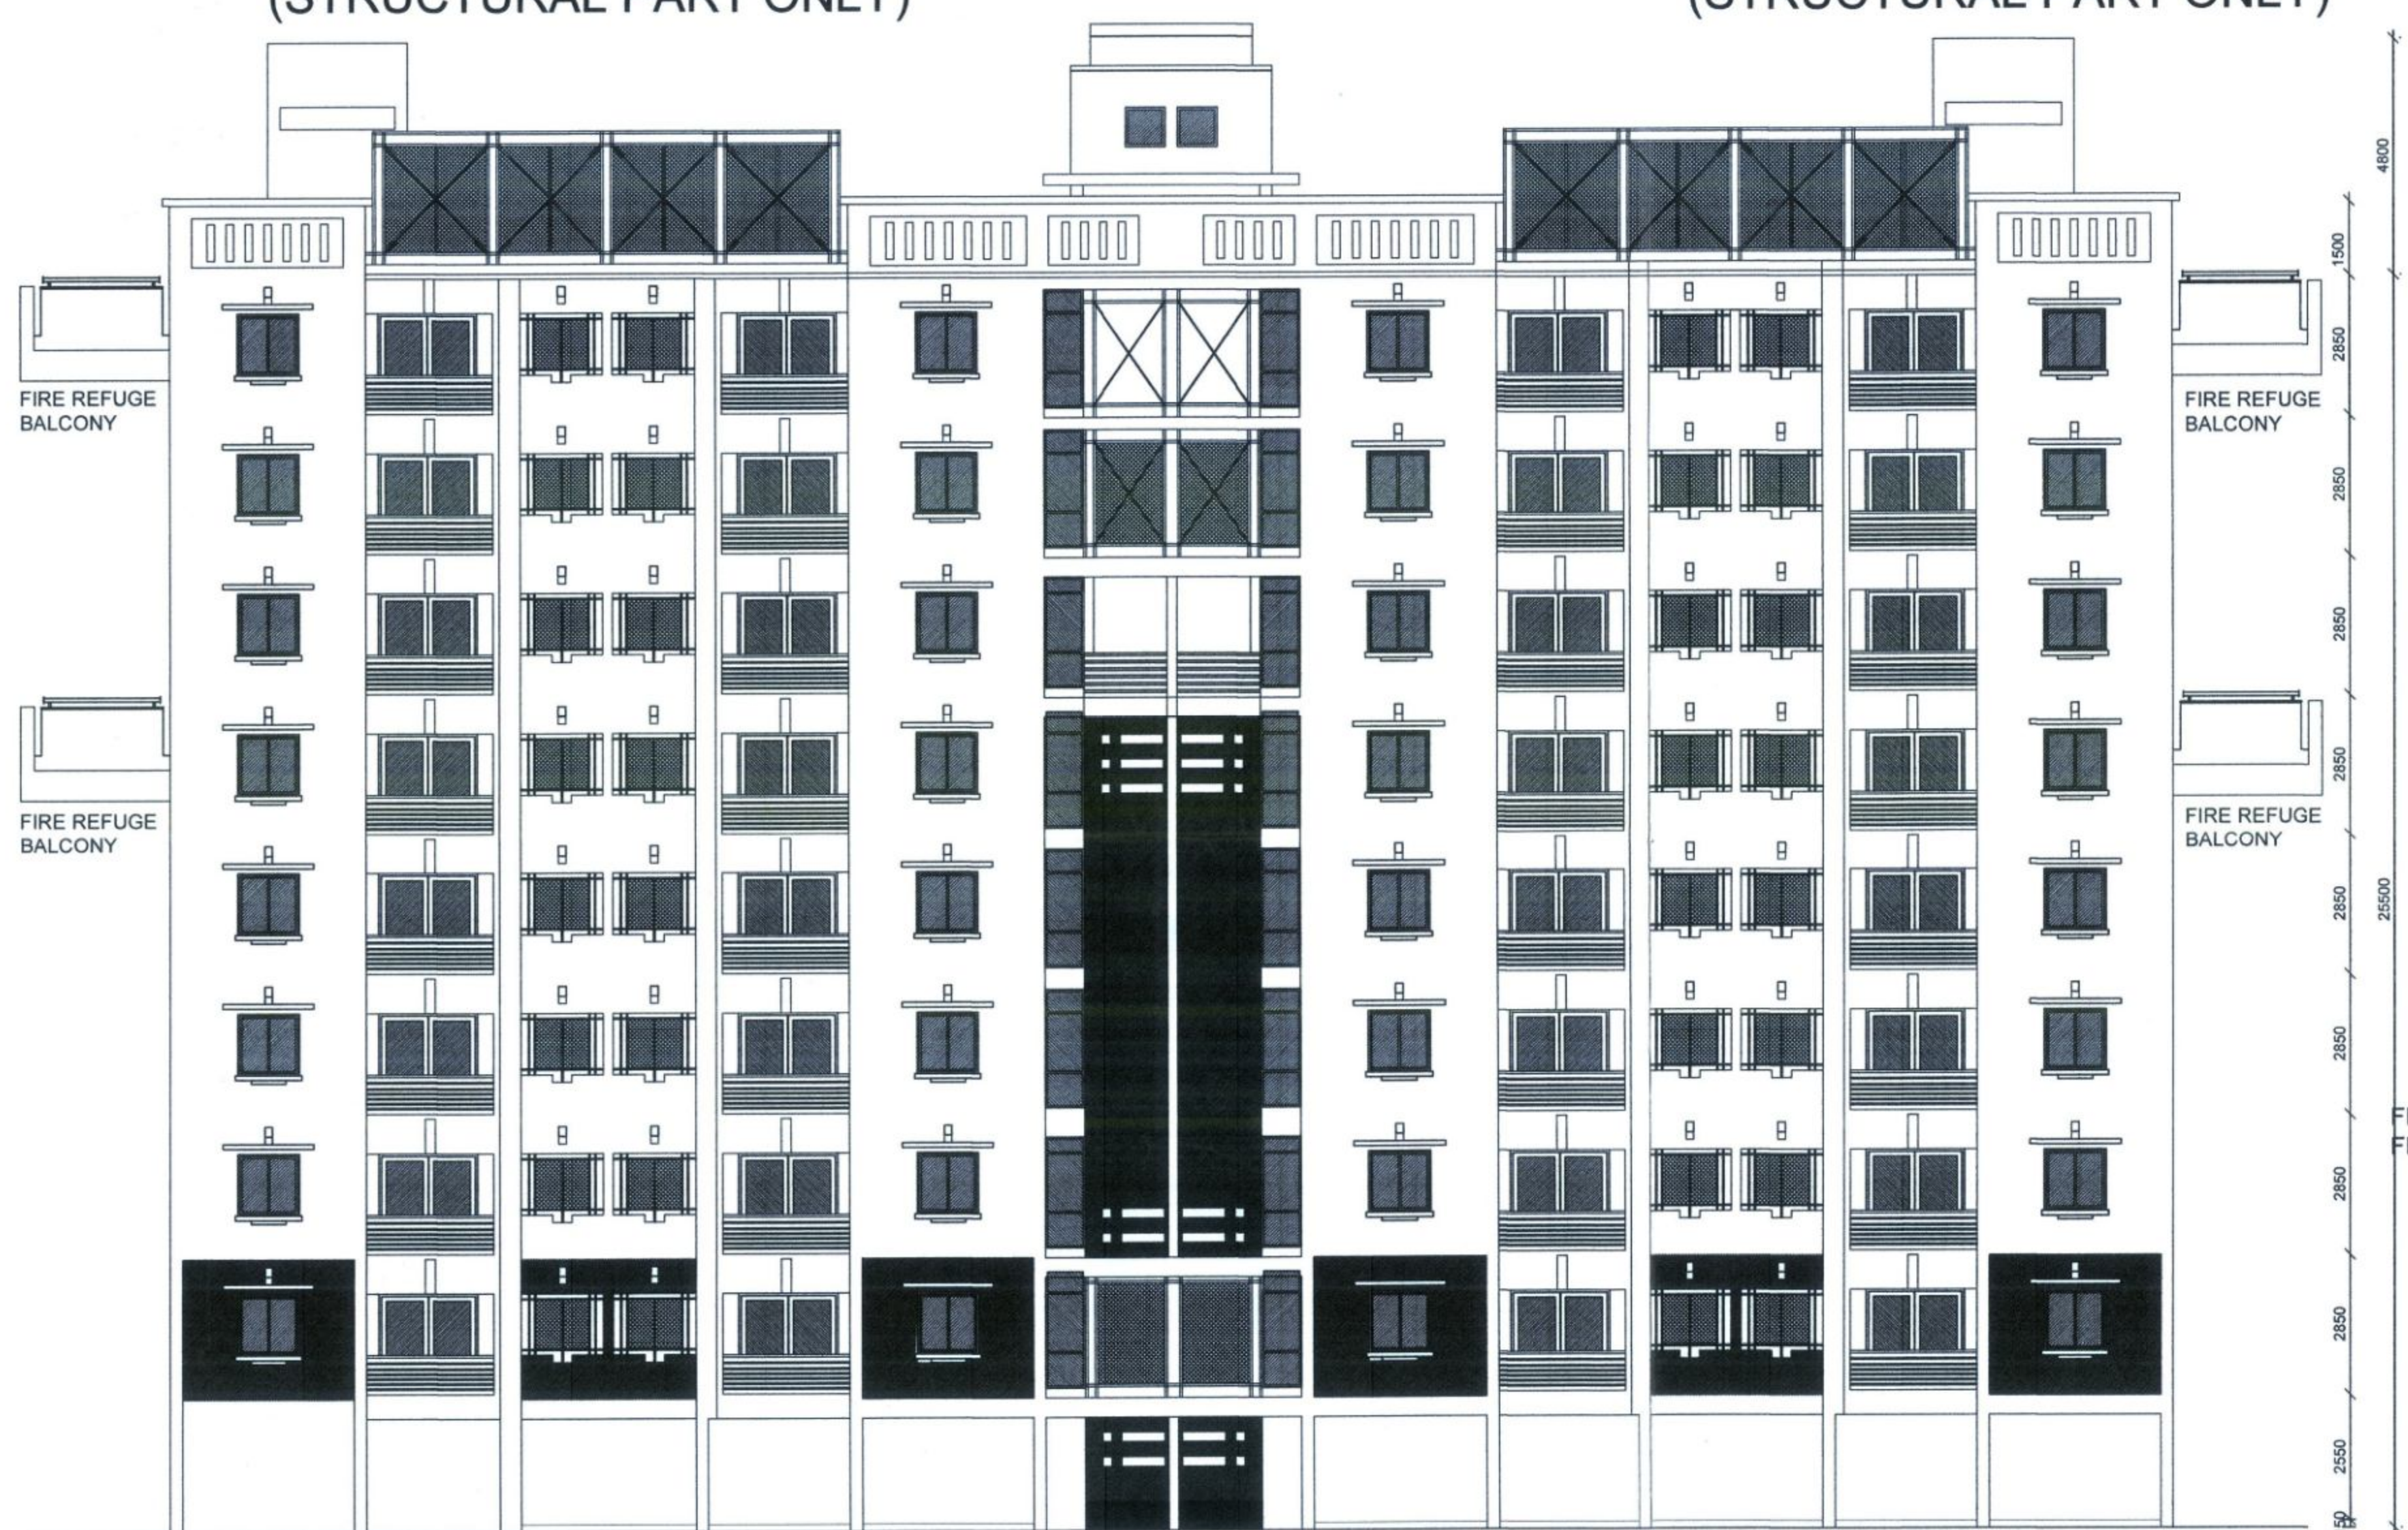

FRONT ELEVATION
OF BLOCK - I

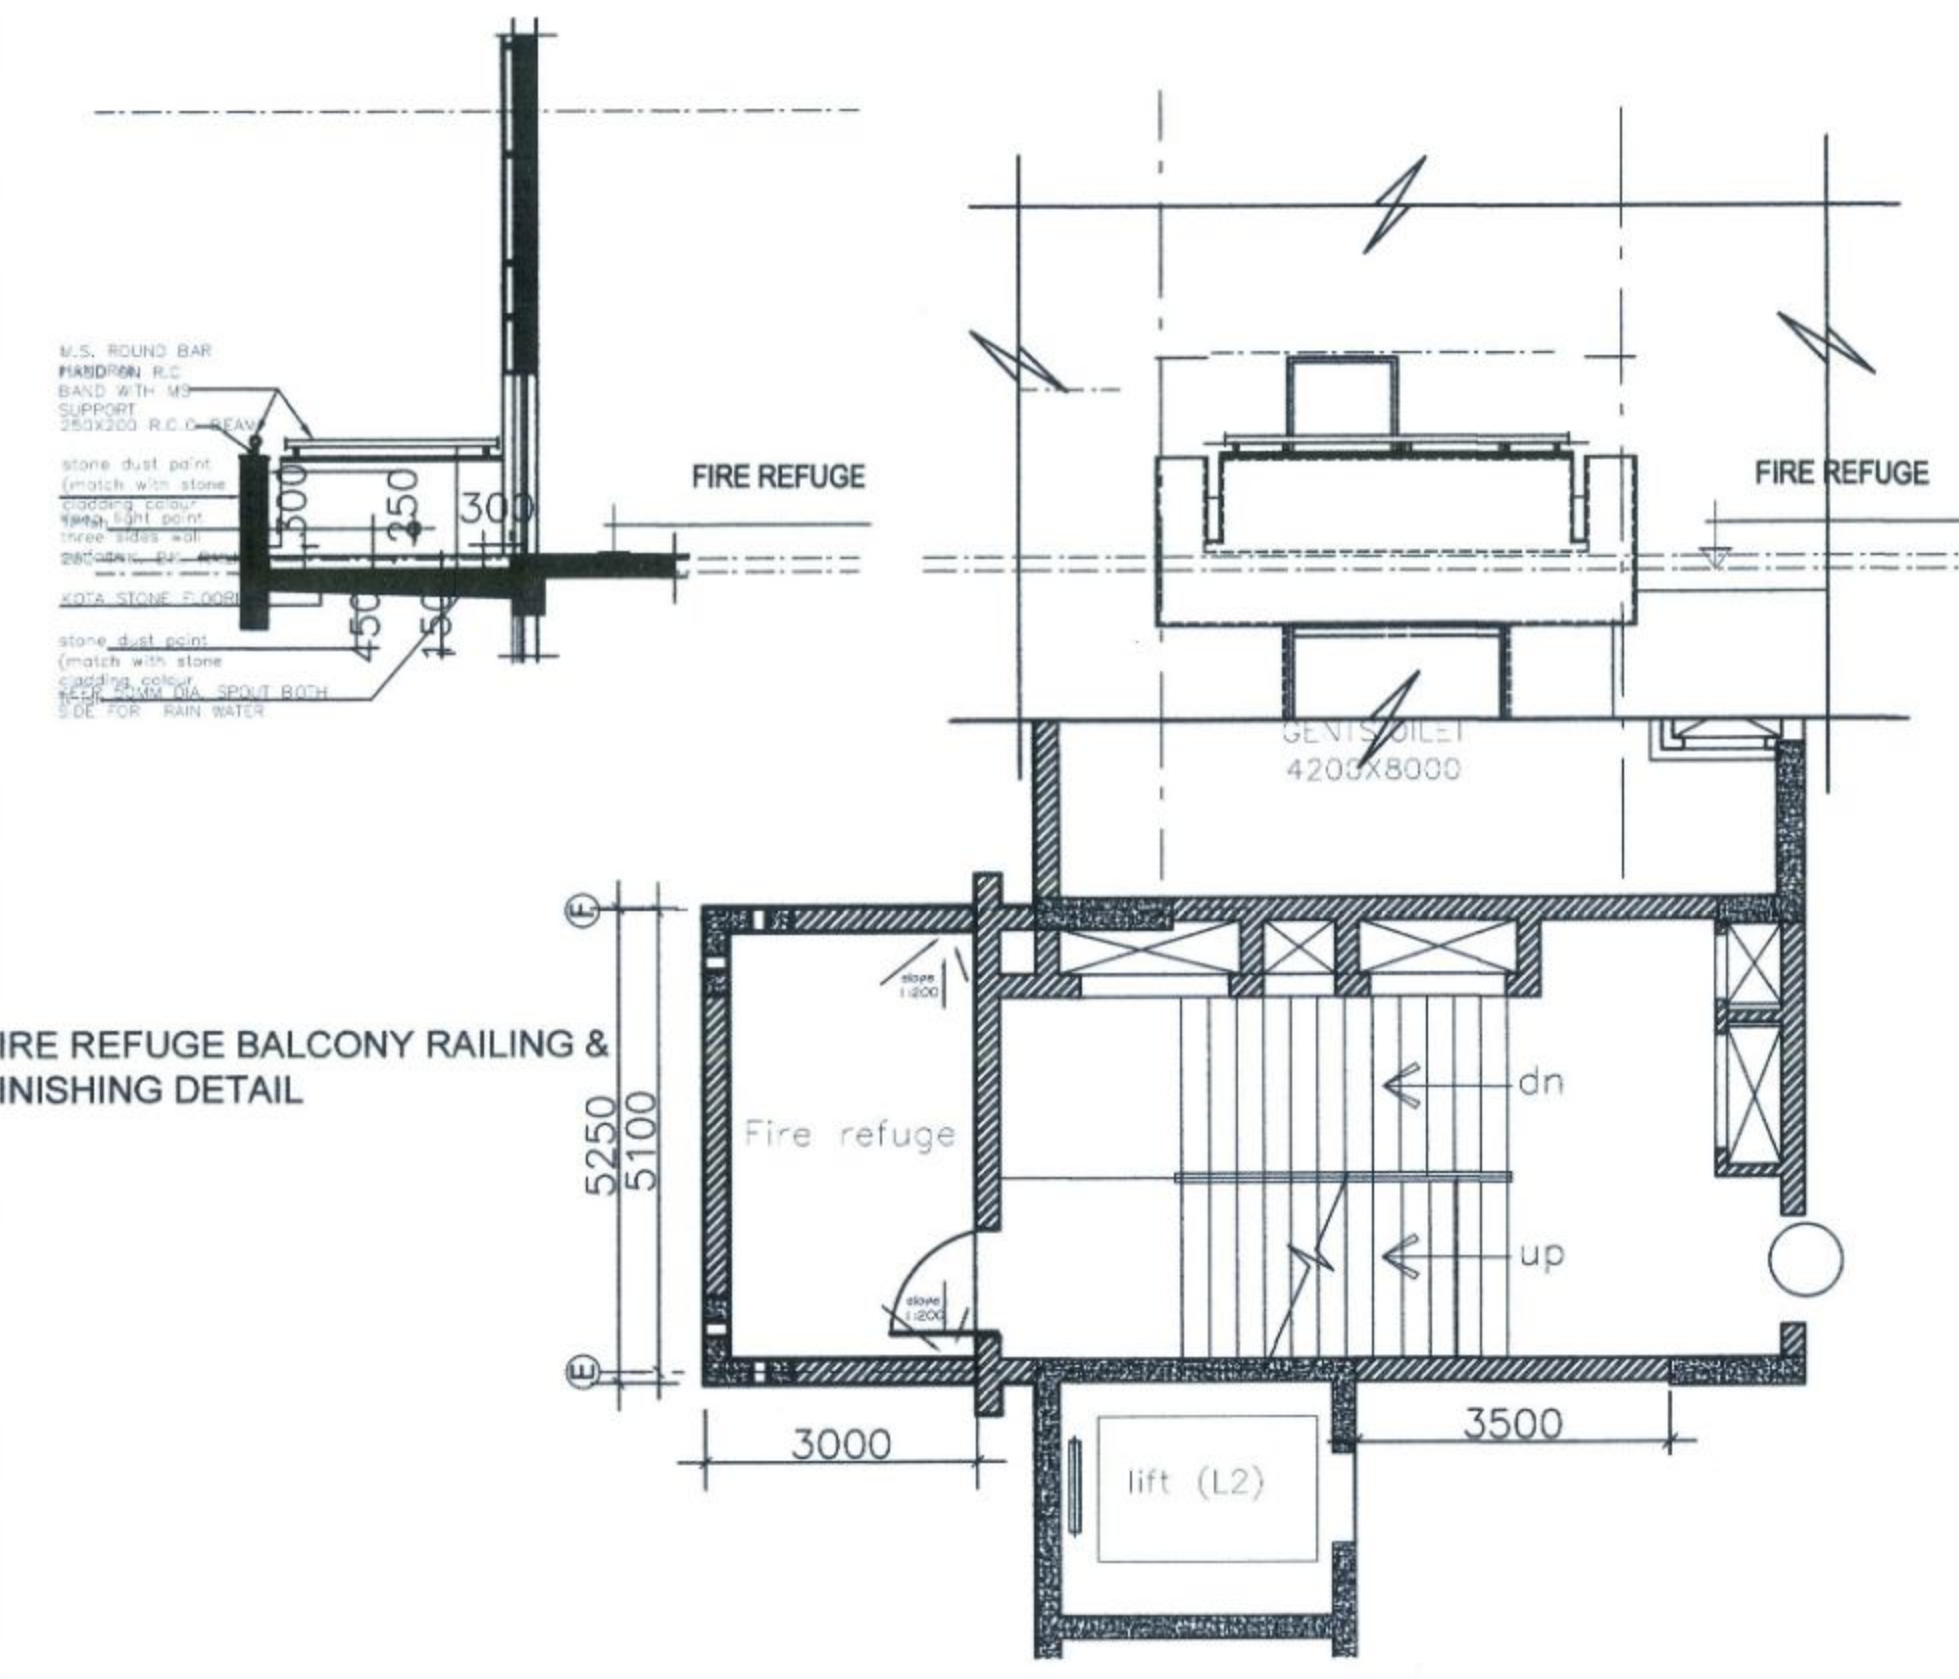

SECTION AT X-X
OF BLOCK - I

PROJECT-
COMPLETED BLOCK - 1 (STRUCTURAL PART & REVISED BLOCK - 2 OF G+8 RESIDENTIAL APARTMENT OF SRI SUJIT KR. DUTTA ON PLOT NO. - 1559 (L.R.), KH. NO. - 7981, J.L. NO. - 213 OF KENDUDUHI MOUZA UNDER WARD NO. - 22 OF BANKURA MUNICIPALITY, P.S. & DIST. BANKURA, WEST BENGAL.

TITLE	BLOCK-01 COMPLETED STRUCTURAL PART OF TYPICAL FLOOR PLAN, ROOF PLAN, ELEVATIONS & SECTIONS
DRG. NO.	00
SCALE	00
DATE	00
JOB NO.	00
ISSUE STATUS	

SPECIFICATION / NOTES -
1. ALL DIMENSIONS ARE IN MM. UNLESS OTHERWISE SPECIFIED.
2. ALL EXTERNAL WALLS ARE 200 THK. A.C.C. BLOCK UNLESS OTHERWISE SPECIFIED. (250 THK. BRICK WALL WITH 1:6 CEMENT SAND MORTAR).
3. ALL INTERNAL WALLS ARE 125 THK. BRICK WALL WITH 1:4 CEMENT SAND MORTAR.
4. ALL PLASTER WORKS TO BE DONE WITH CEMENT SAND MORTAR.
5. WE SHALL STRICTLY ADHERE TO ALL THE RECOMMENDATIONS GIVEN BY FIRE DEPARTMENTS (WBF&ES) & SRI AVIATION AUTHORITY.

CERTIFICATE OF GEO-TECHNICAL ENGINEER -
THIS IS TO CERTIFY THAT THE GEO-TECHNICAL TEST OF THE FOUNDATION SOIL OF THE PROJECT SITE HAS BEEN PERFORMED BY ME

ASIM SARKAR
BCE, ME (SOL) MGS
EMPLOYED GEOTECHNICAL ENGINEER
K.M.C. NO. CLASS-1/2

SIGNATURE OF GEO-TECHNICAL ENGINEER

CERTIFICATE OF STRUCTURAL/CIVIL ENGINEER -
CERTIFIED THAT THE STRUCTURAL DRAWING AND DESIGN OF BOTH THE FOUNDATION AND SUPERSTRUCTURE OF THE BUILDING/BUILDINGS HAS BEEN MADE CONSIDERING THE SOIL TEST REPORTS PER THE RULES AND REGULATIONS MADE UNDER THE ACT AND ALSO CONSIDERING ALL POSSIBLE LOADS, SEISMIC LOAD AND THE MOMENTS GENERATED BY THE PROPOSED STRUCTURE AS PER THE BUREAU OF INDIAN STANDARD AND NATIONAL BUILDING CODE OF INDIA AND CERTIFIED THAT IT IS SAFE AND STABLE IN ALL RESPECT AND THESE PROVISIONS SHALL BE ADHERED TO DURING THE CONSTRUCTIONS.

SIGNATURE OF STRUCTURAL ENGINEER

CERTIFICATE OF ARCHITECT -
I CERTIFY THAT ALL THE ARCHITECTURAL DRAWINGS OF THE PROJECT G+8 RESIDENTIAL APARTMENT AT JAHAI BARBANKURA, WEST BENGAL, BEEN PREPARED BY ME COMPLYING WITH WEST BENGAL MUNICIPAL BUILDING RULES, 2014. I ALSO CERTIFY THAT THE PLANS AND DRAWINGS PREPARED BY ME COMPLY WITH ALL PROVISIONS REGARDING THE FIRE PROTECTION AS PER THE PREVAILING NATIONAL BUILDING CODE.

SIGNATURE OF ARCHITECT

CERTIFICATE OF OWNER -
I SHALL BE HELD RESPONSIBLE IF ANY INCORRECT INFORMATION IS FURNISHED BY ME OR ANY VIOLATION OF PROVISIONS OF THESE RULES OR THE PREVAILING NATIONAL BUILDING CODE IS FOUND IN ANY OF THE DRAWINGS AND DOCUMENTS, SIGNED BY ME AND SUBMITTED TO THE SANCTIONING AUTHORITY FOR OBTAINING SANCTION.

SIGNATURE OF OWNER

DESIGN & DRAWING BY:
PRASUN DUTTA & SAPTARSHI KAR

Architects, Engineers, Valuers & Interior Designers
OFFICE: 22, ATTA PARA LANE, KOLKATA-700050
E-mail: prasadutta@gmail.com, prasadconstruction@gmail.com
CONTACT NO.: 9674659479, 7900768286, 7003566665

only use -1 (use -110) with 1000000
of Bankers Municipality on 7/18
Application No. 26 dated 3.5.27
of 20.2.27. Bankers Bank
Presented by Shri P. S. Srinivasan
of ward No. 25 Shri P. S. Srinivasan
for permission to construct building on for Plan

Renewed upto 14.12.2025

[illegible]

Chatterperson
Tankura Municipality
205106/25
09/10/2025