


SCALE:- 1" = 8' - 0"



SOUTH SIDE ELEVATION




NORTH SIDE ELEVATION

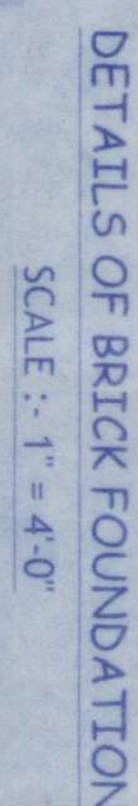

SECTION ON A A1


SECTION ON B B-

 

PROPOSED GROUND FLOOR PLAN



PROPOSED FORTH FIFTH FLOOR PLAN

 

ROOF PLAN



DETAILS OF FOUNDATION

TOTAL FLOOR AREA (EACH) = 1262.39 SQ. FT.

F	NO. OF FLOOR	: G + 5	HT. - 55'-6"
Extended up to 21.10.2024			

F	NO. OF FLOOR	: G + 5	HT. - 55'-6"
Extended up to 21.10.2024			

19. m. Shalidullahe
12.10.18.

Burdwan Municipality

HEALTH OFFICER :-

✓ Debarin Sen

Subhayan Sarkar

Reg. No.-BM/LBS-I/18-19/07

DRAWN BY :-