



PROPOSED G+IV STORIED RESIDENTIAL
CUM COMMERCIAL BUILDING PLAN

OWN BY :


1. SMT. ANITA BHOWMICK
2. SMT. AHELI BHOWMICK
3. SRI ANJAN BHOWMICK

SITUATED AT MOUZA - PRASADPUR, J. L.
NO.-39, L. R. KHATIAN NO.- 2004, 2005,
2008, R. S. DAG NO.-249, 250, L. R. DAG
NO.- 1504, WARD NO.-27 (NEW), HOLDING
NO.- 38, JESSORE ROAD (NORTH), UNDER
BARASAT MUNICIPALITY, P. S.- BARASAT ,
DIST.- NORTH 24 PARGANAS ..

DETAILS OF SOAK PIT
NOT TO SCALE

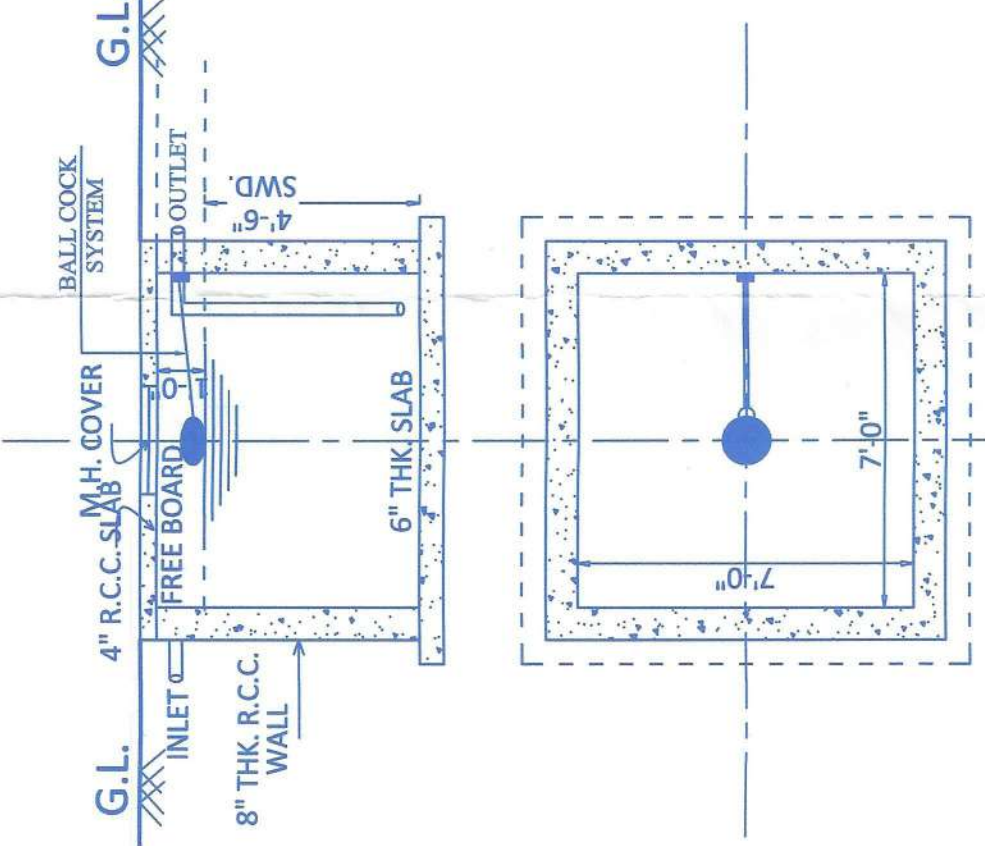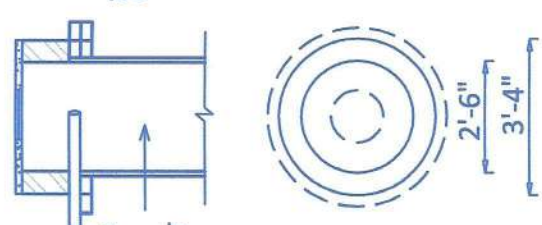


6000 LITRES CAPACITY
UNDER GROUND RESERVOIR
FOR OWNERSHIP FLAT
NOT TO SCALE


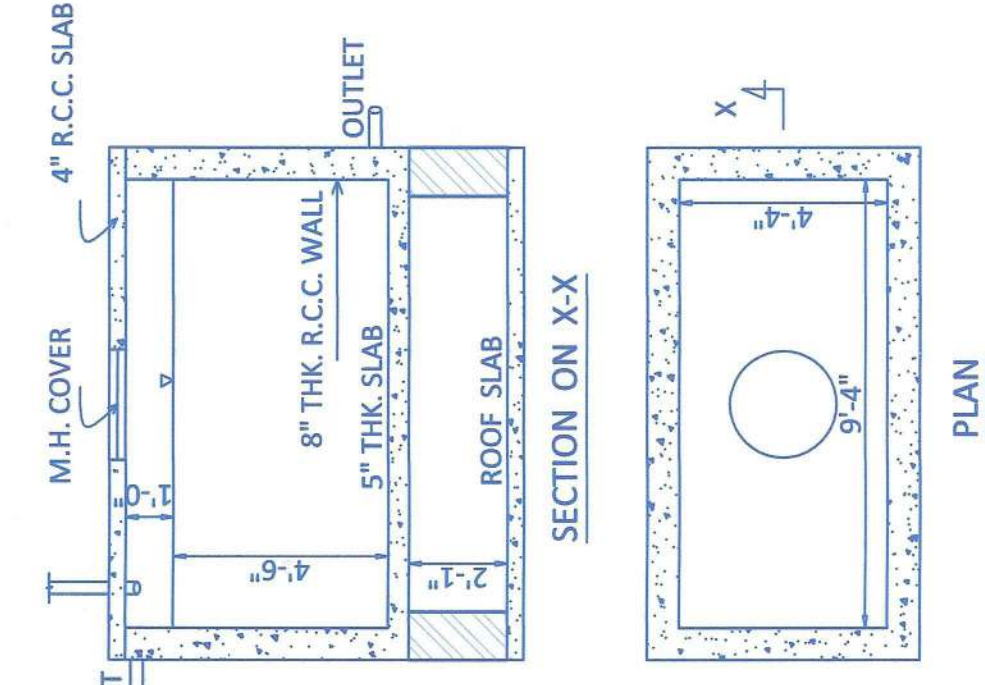


5000 LITRES CAPACITY
OVER HEAD RESERVOIR
FOR OWNERSHIP FLAT
NOT TO SCALE

DETAILS OF VAT
NOT TO SCALE

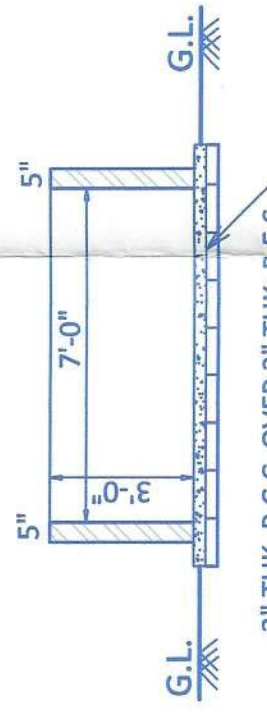


DETAILS OF DRAIN
NOT TO SCALE

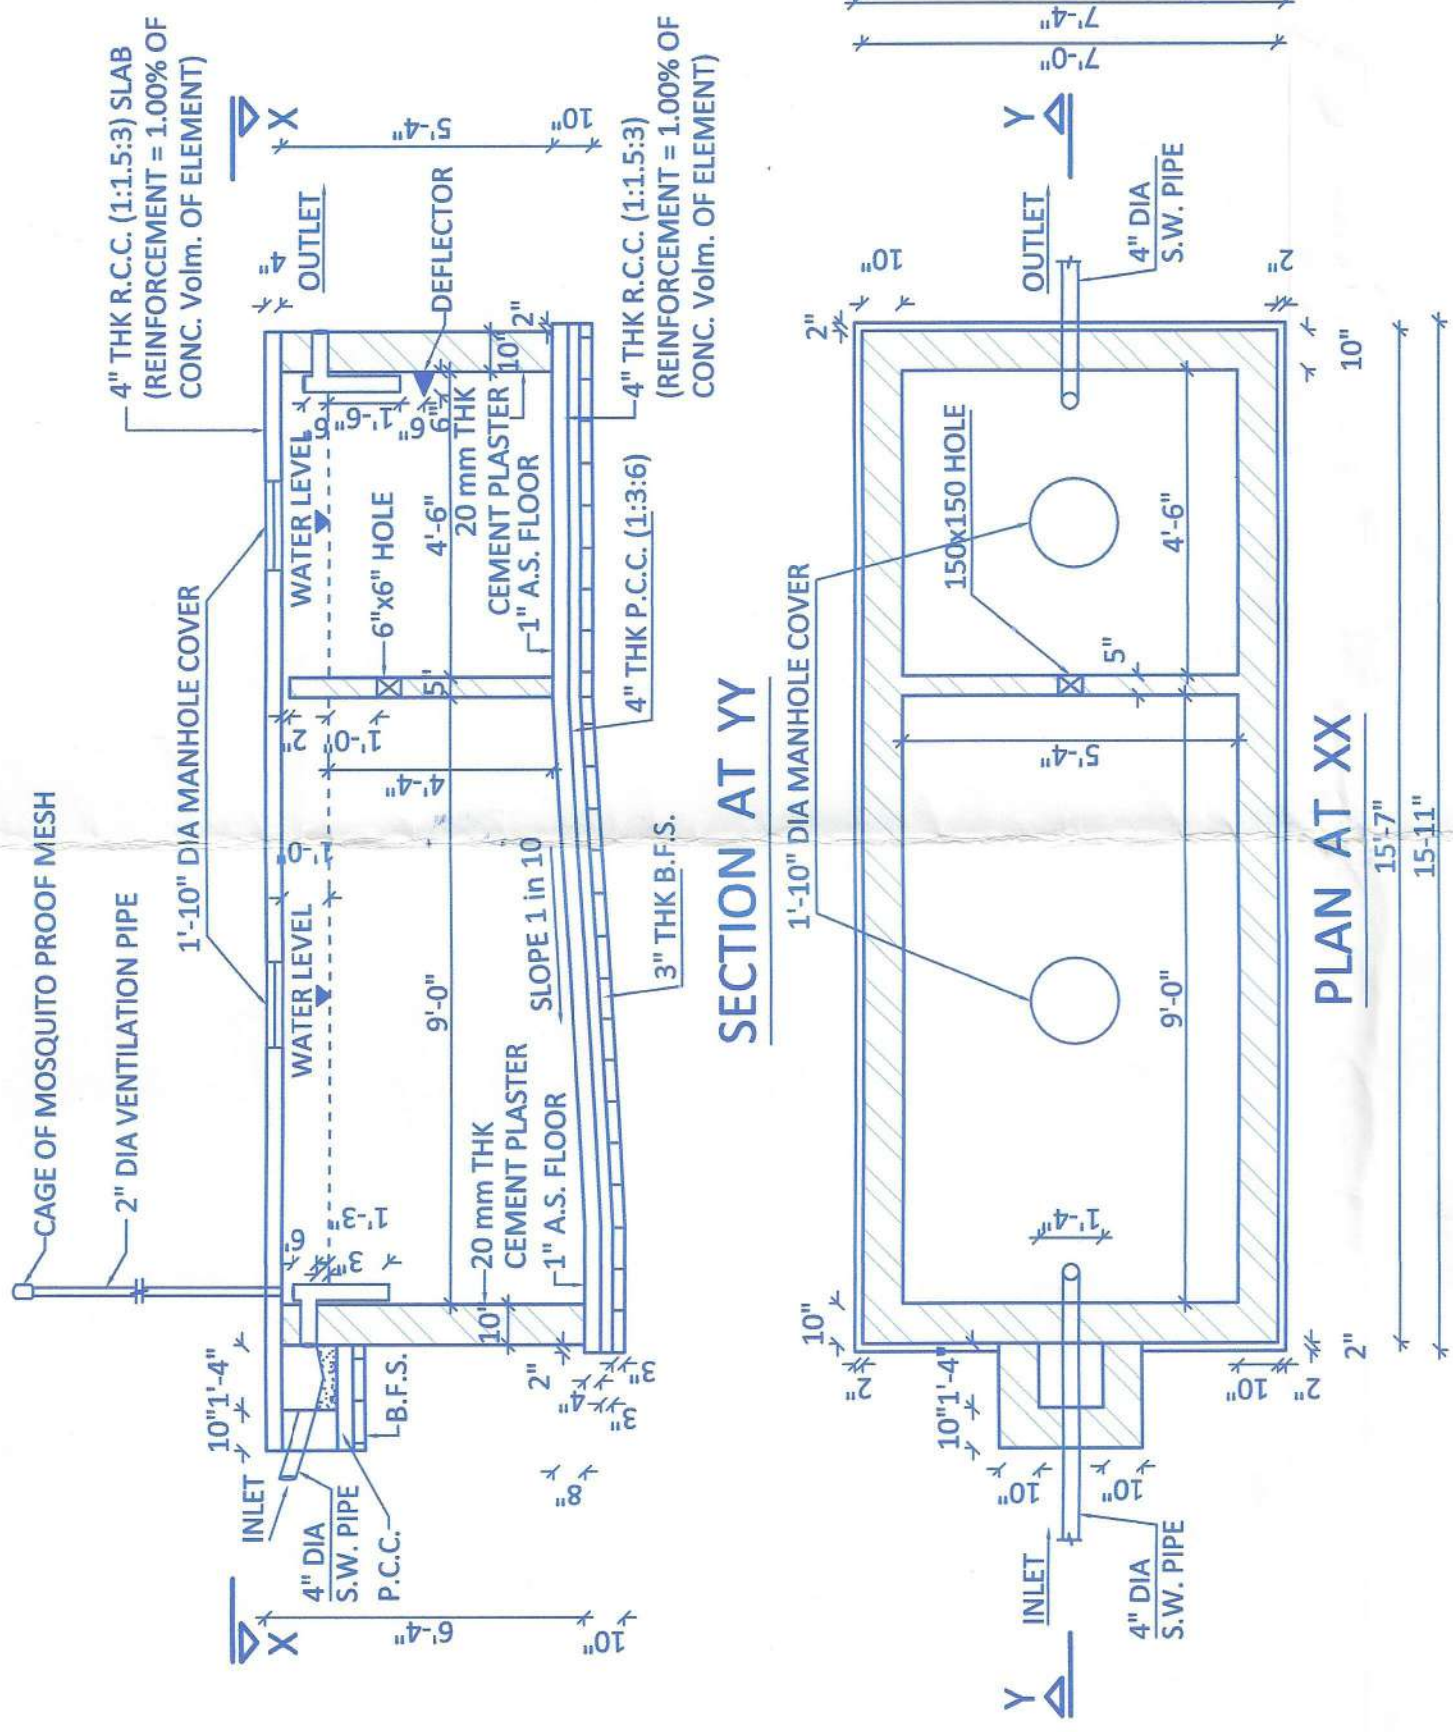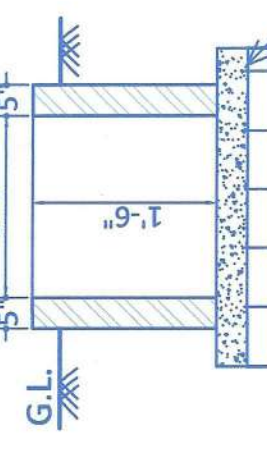


DETAILS OF SEPTIC TANK
NOT TO SCALE
(NO. OF USERS - 40)


DOORS AND WINDOWS SCHEDULE		
MKD	WIDTH	HEIGHT
G	4'-0"	6'-6"
D	3'-6"	6'-6"
D1	3'-0"	6'-6"
D2	2'-6"	6'-6"
W	5'-0"	4'-0"
W1	3'-0"	4'-0"
V	2'-0"	1'-6"

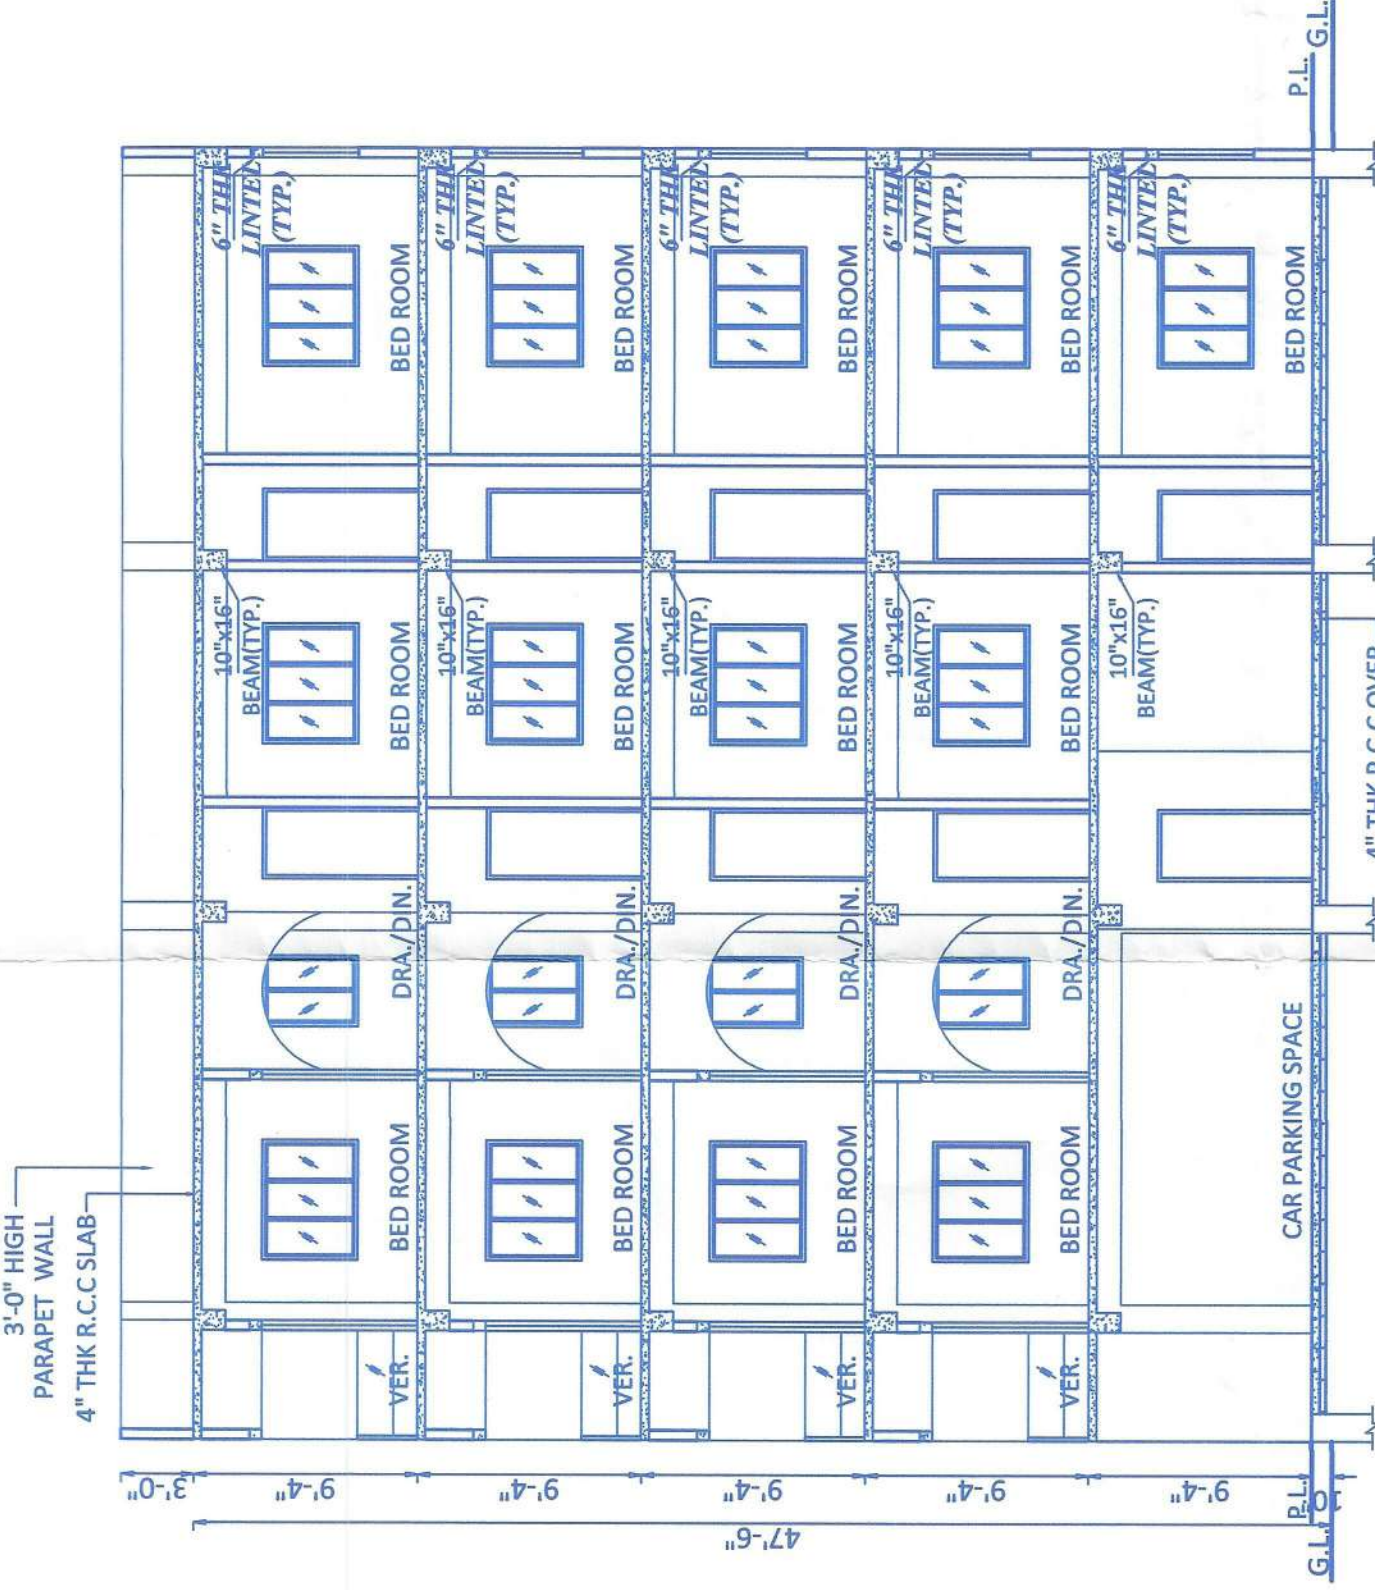


SECTION ON - B-B
SCALE - 1" = 8'-0"

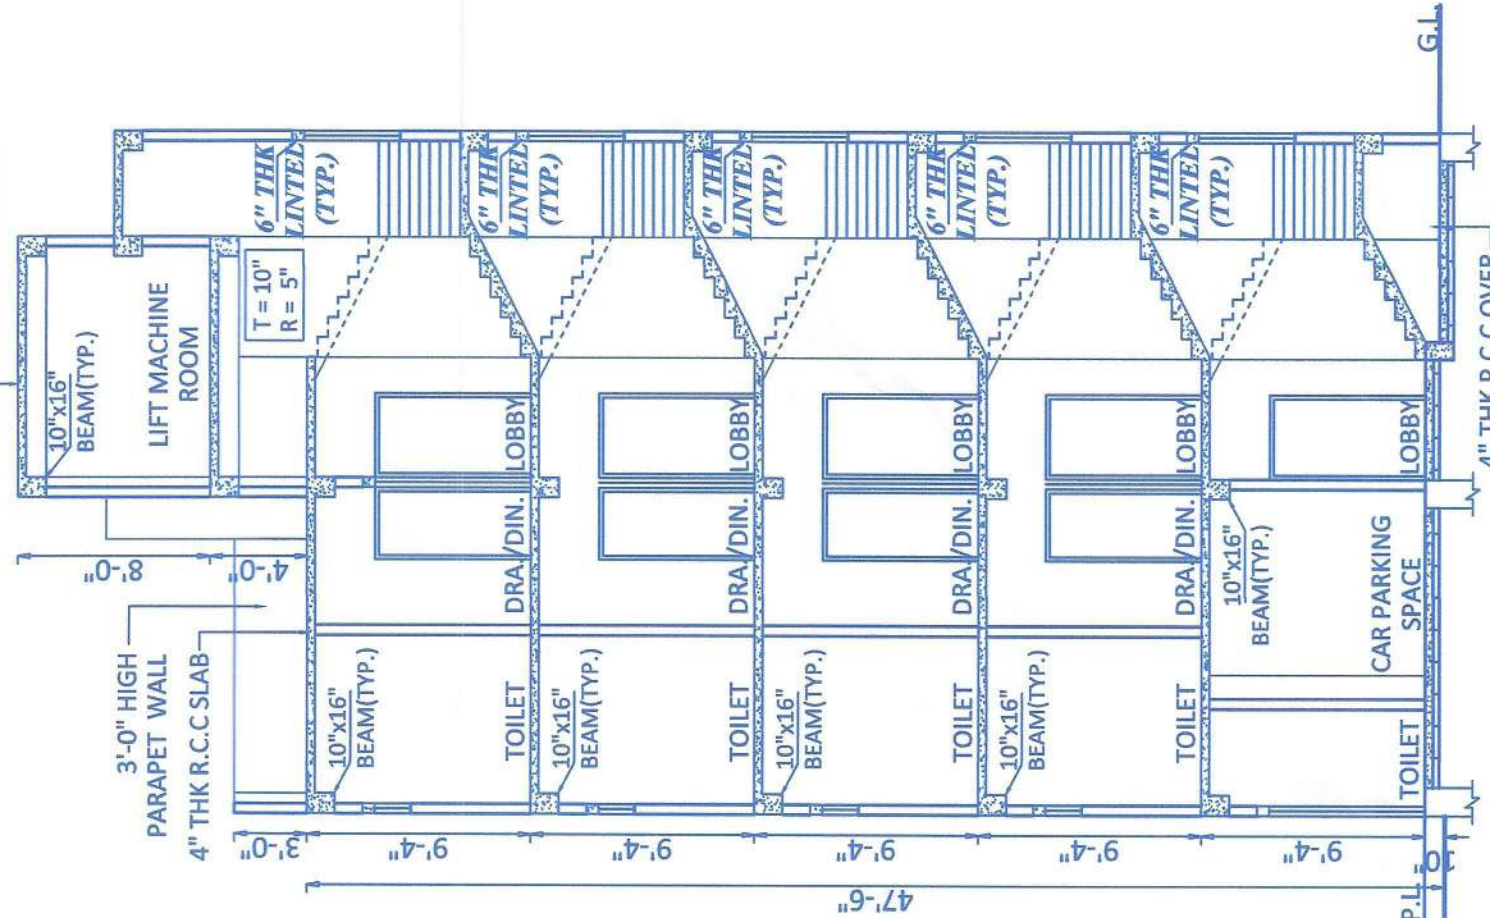


SECTION ON - A-A
SCALE - 1" = 8'-0"

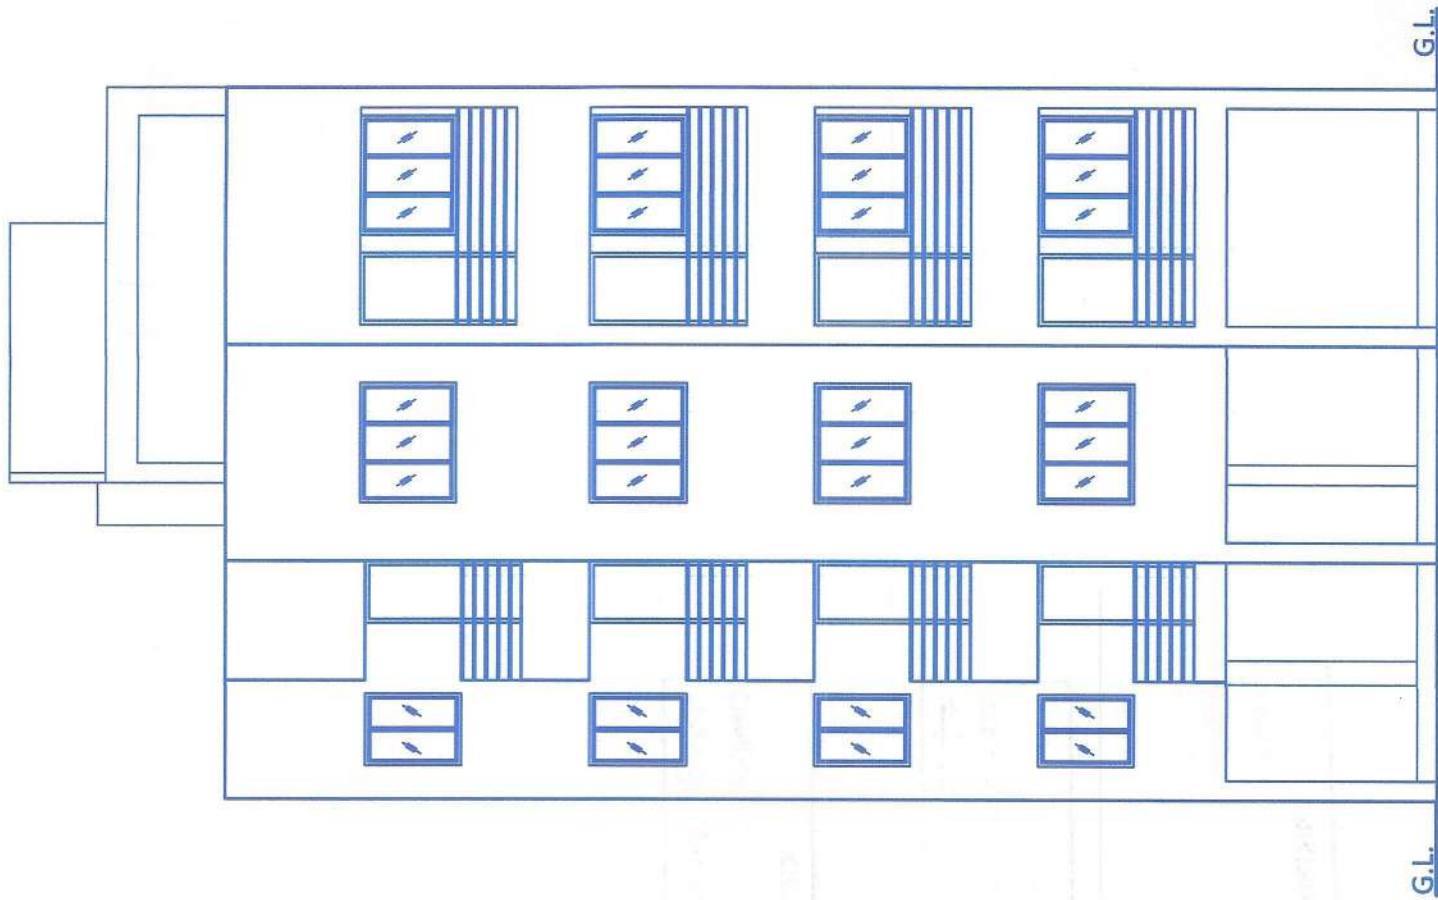


ELEVATION
SCALE - 1" = 8'-0"

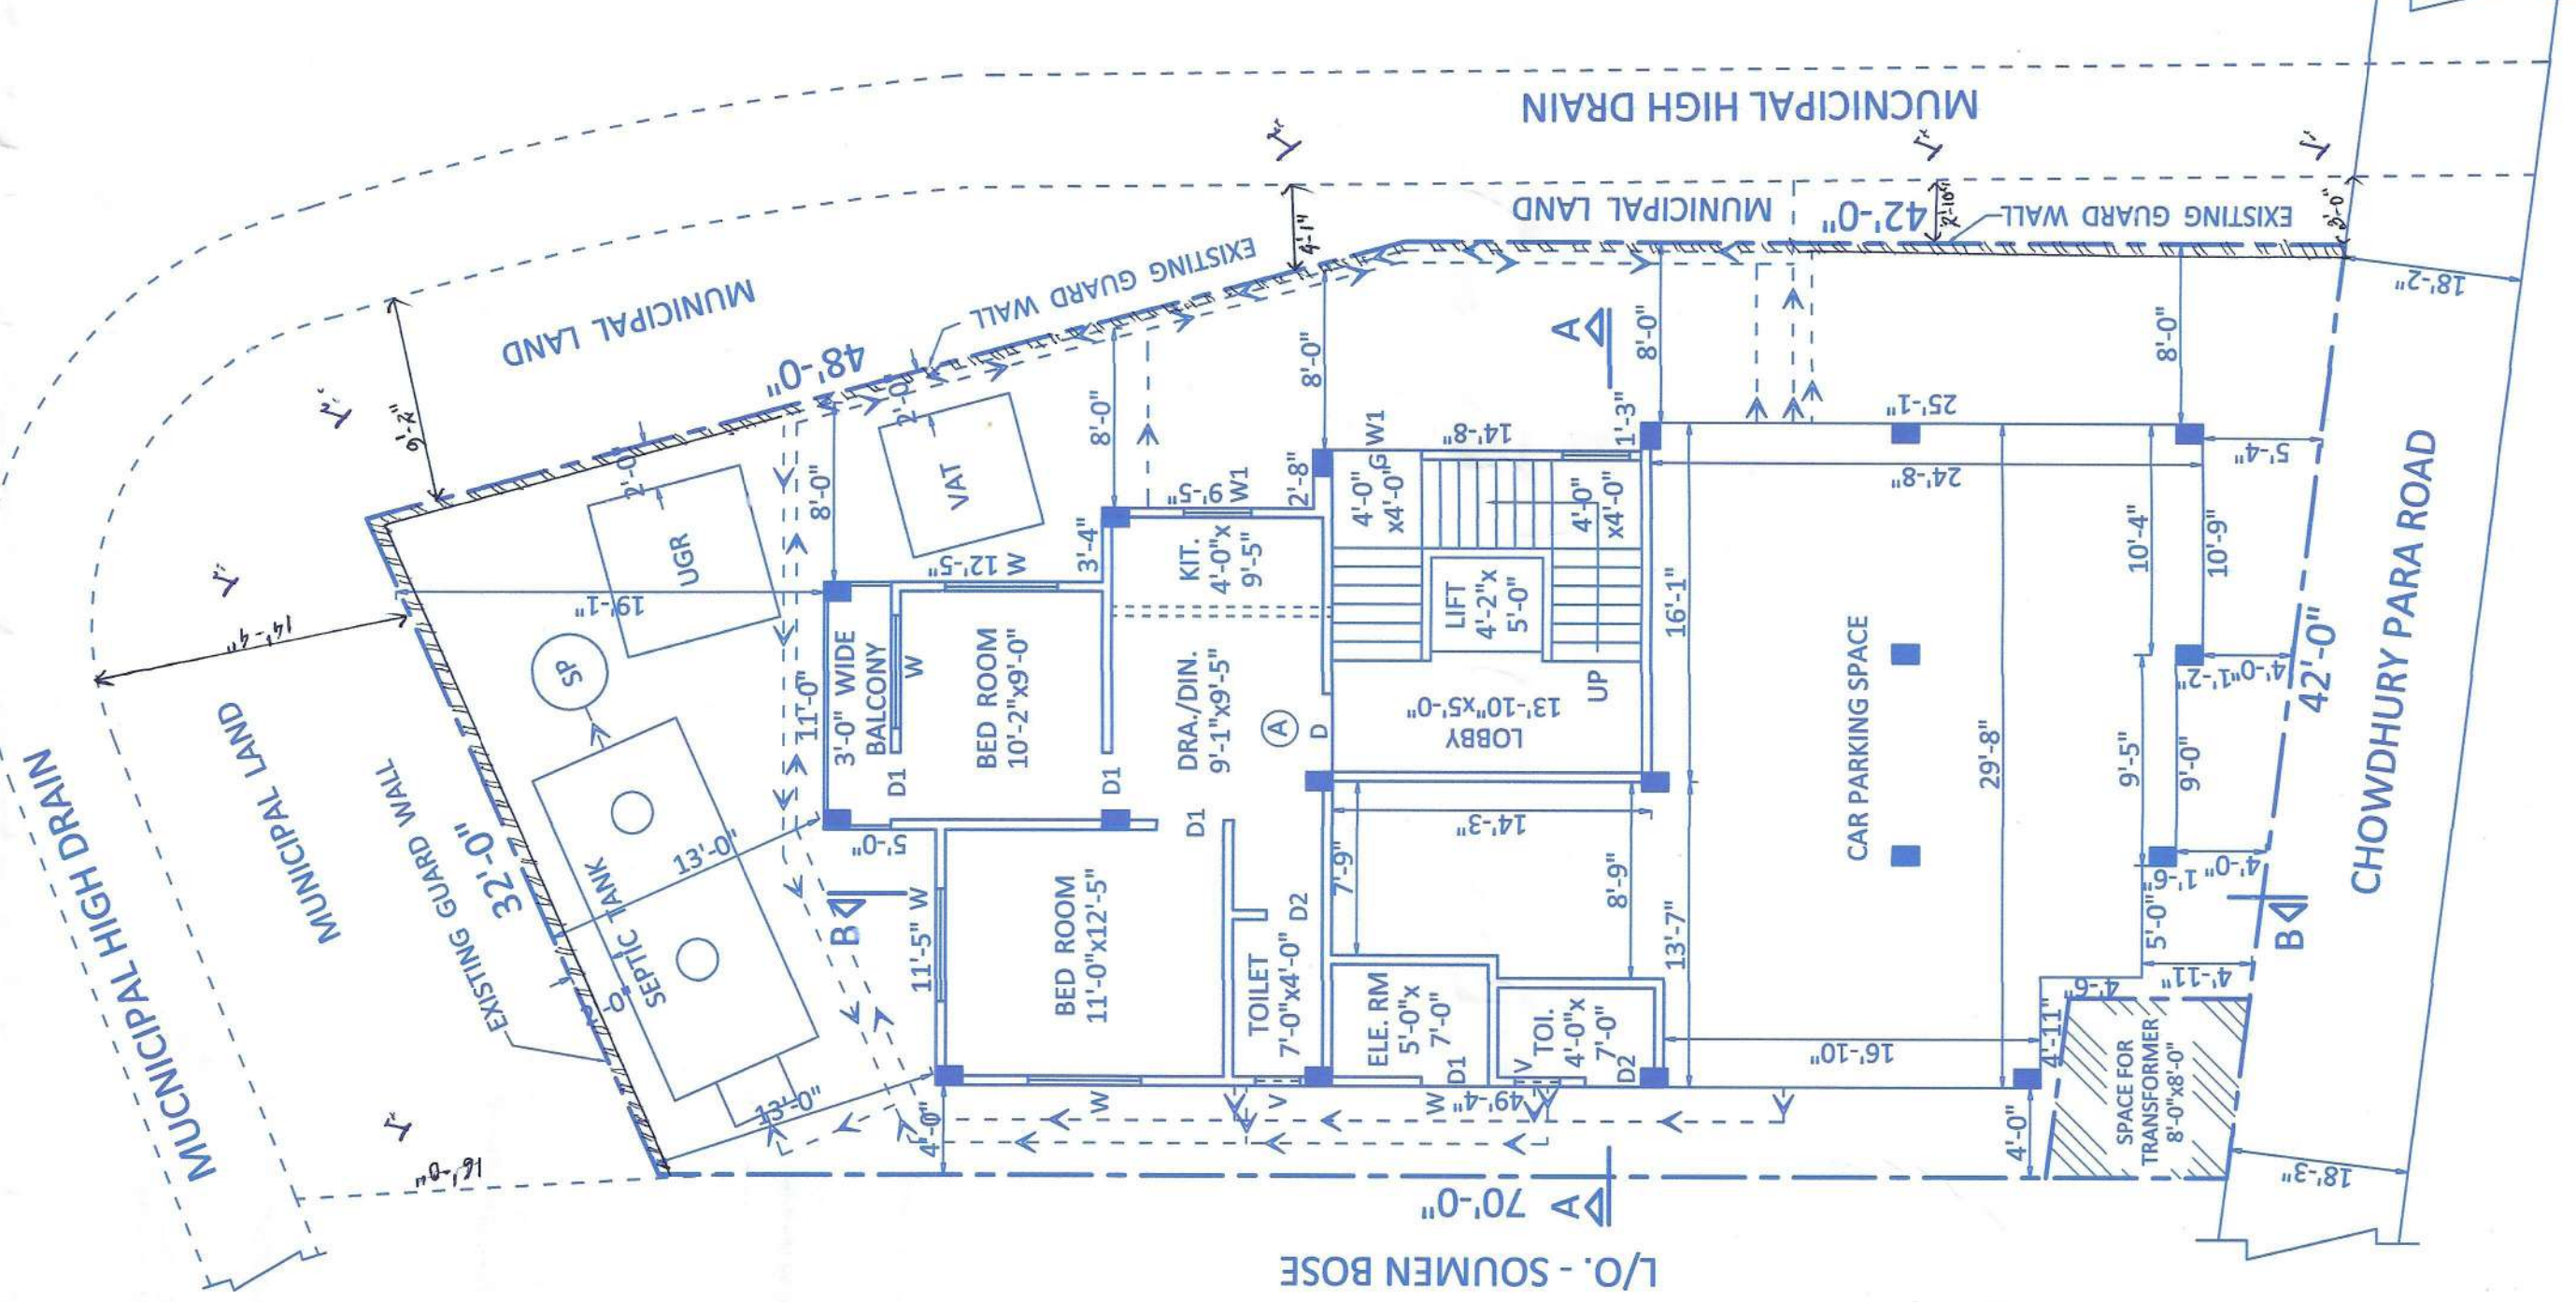


GROUND FLOOR PLAN
SCALE - 1" = 8'-0"

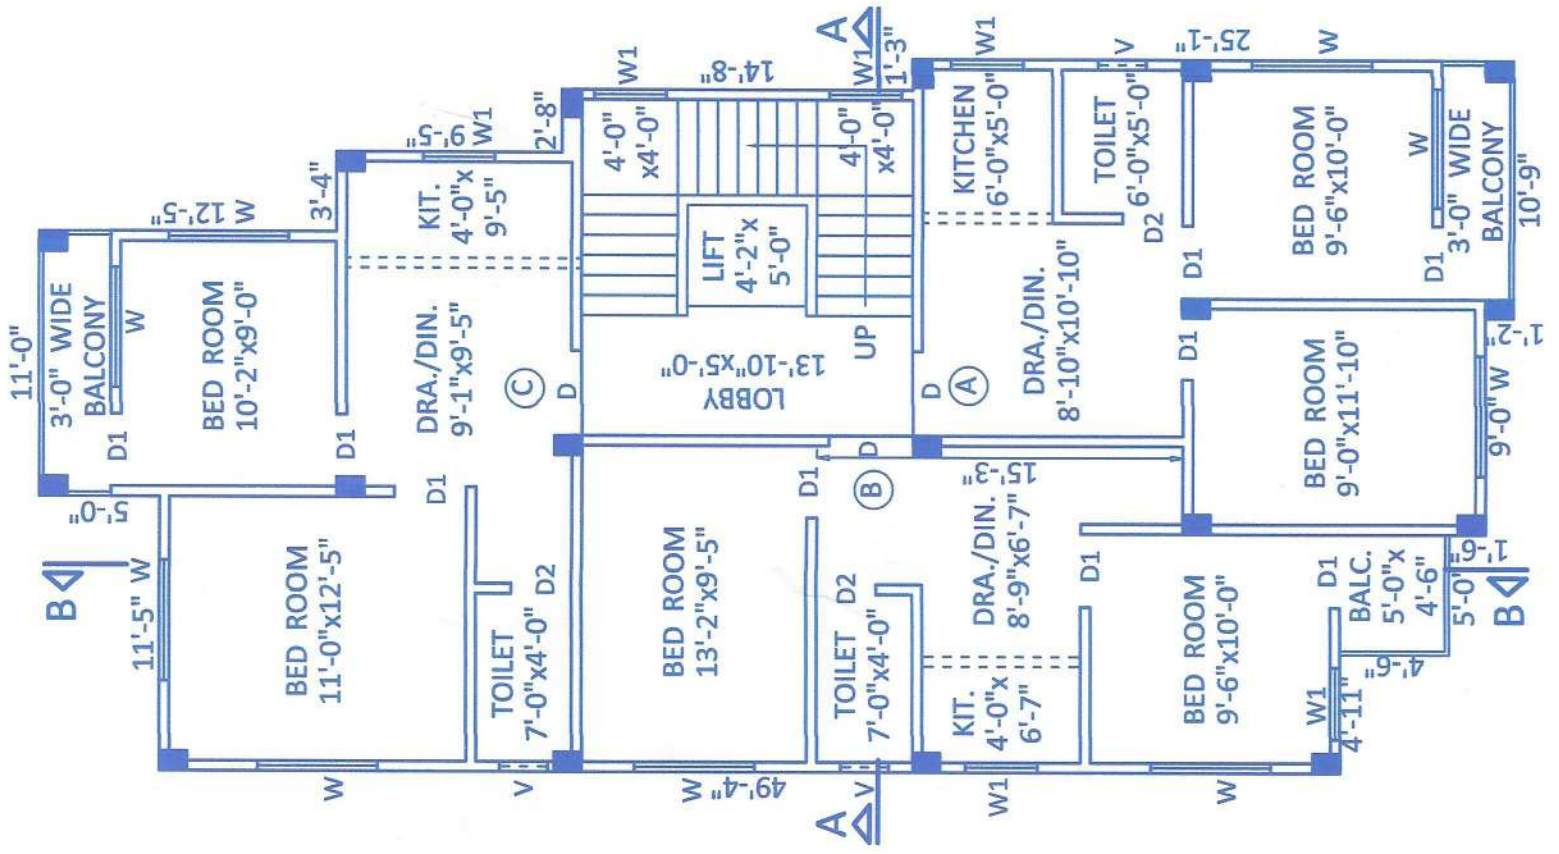

TYPICAL FLOOR PLAN
(1st to 4th FLOOR)
SCALE - 1" = 8'-0"

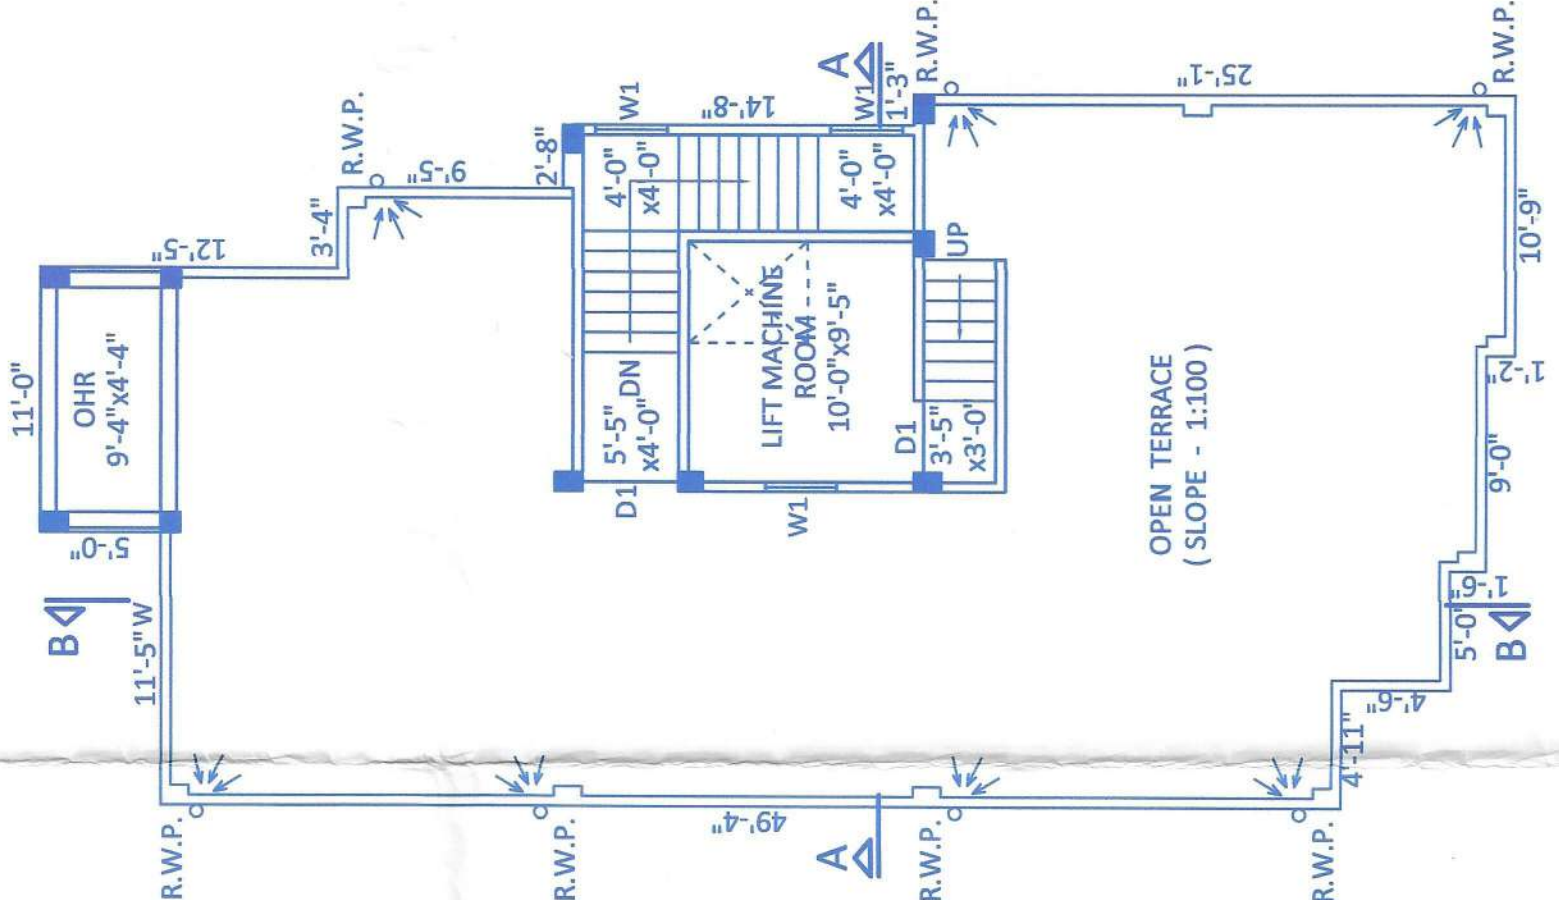

ROOF PLAN
SCALE - 1" = 8'-0"

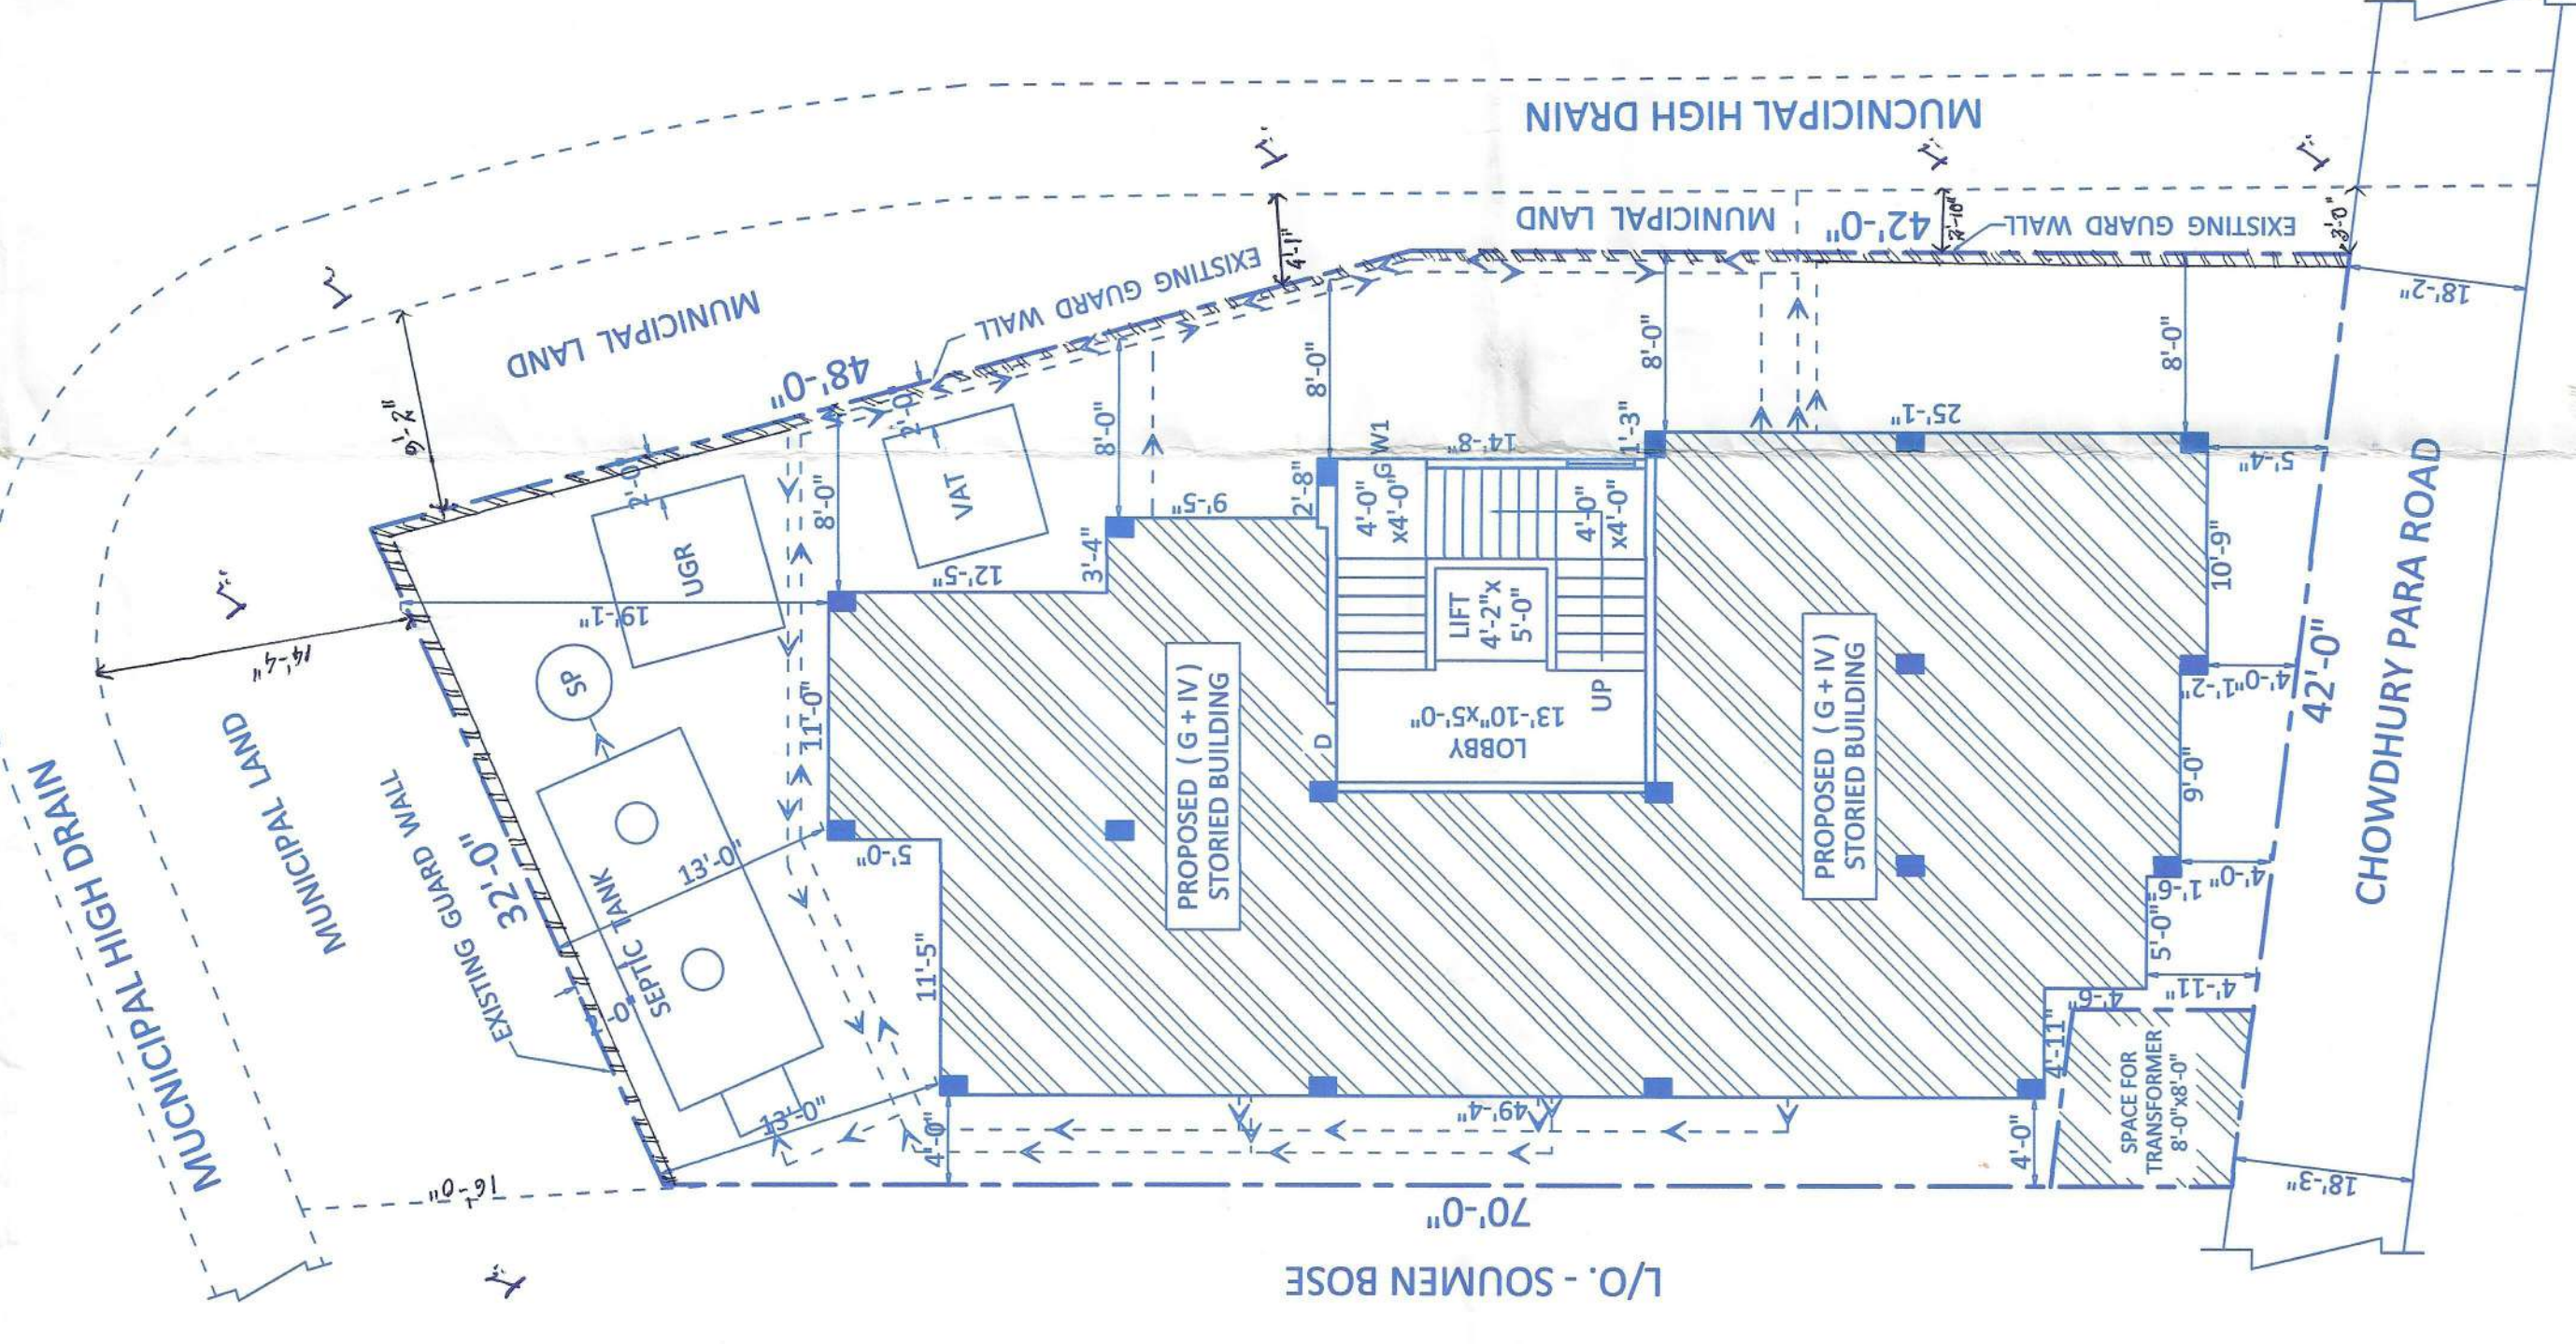

SITE PLAN
SCALE - 1" = 8'-0"

Sanction Serial No. 2278

Sanctioned / approved
Building Plan Sanctioned
Meeting Date 20/11/2024
Barasat Municipality



Sub-Assistant Engineer
Barasat Municipality

AREA STATEMENT
LAND AREA = 07 SATAK.
(AS PER DEED)

COVERED AREA :

PROP. GR. FL. COVERED AREA = 1564 SFT.
CAR PARKING AREA = 804 SFT.
RESIDENTIAL AREA = 482 SFT.
STAIR CASE, LIFT & LOBBY AREA = 202 SFT.
TOILET AREA = 34 SFT.
ELECTRIC ROOM AREA = 42 SFT.

PROP. GR. FL. ROOF SLAB AREA = 1564 SFT.
PROP. 1st, 2nd, 3rd & 4th. FL. COVERED AREA
= 1564 SFT. (EACH FLOOR)
HEIGHT OF THE BUILDING = 47'-6"



SWARAJ
Civil Engineering Consultant
Map: Sarad Road, Hooghly, West Bengal, India - 741004

PROP. GR. 1st, 2nd, 3rd & 4th FLOOR PLAN, SITE PLAN,
ELEVATION, SECTION ON A-A, SECTION ON B-B, ROOF PLAN,
DETAILS OF SEPTIC TANK, DETAILS OF VAT, U. G. R., O. H. R.,
SOAK-PIT & DRAIN.

DATE - 24/11/2024
SCALE - 1" = 8'-0"
DRAWN BY
Sudipta Das
DRG NO. - SJ / BUILD / 472 / 2024