





C GROUND FLOOR PLAN (BLOCK-02)
SCALE: 1:100

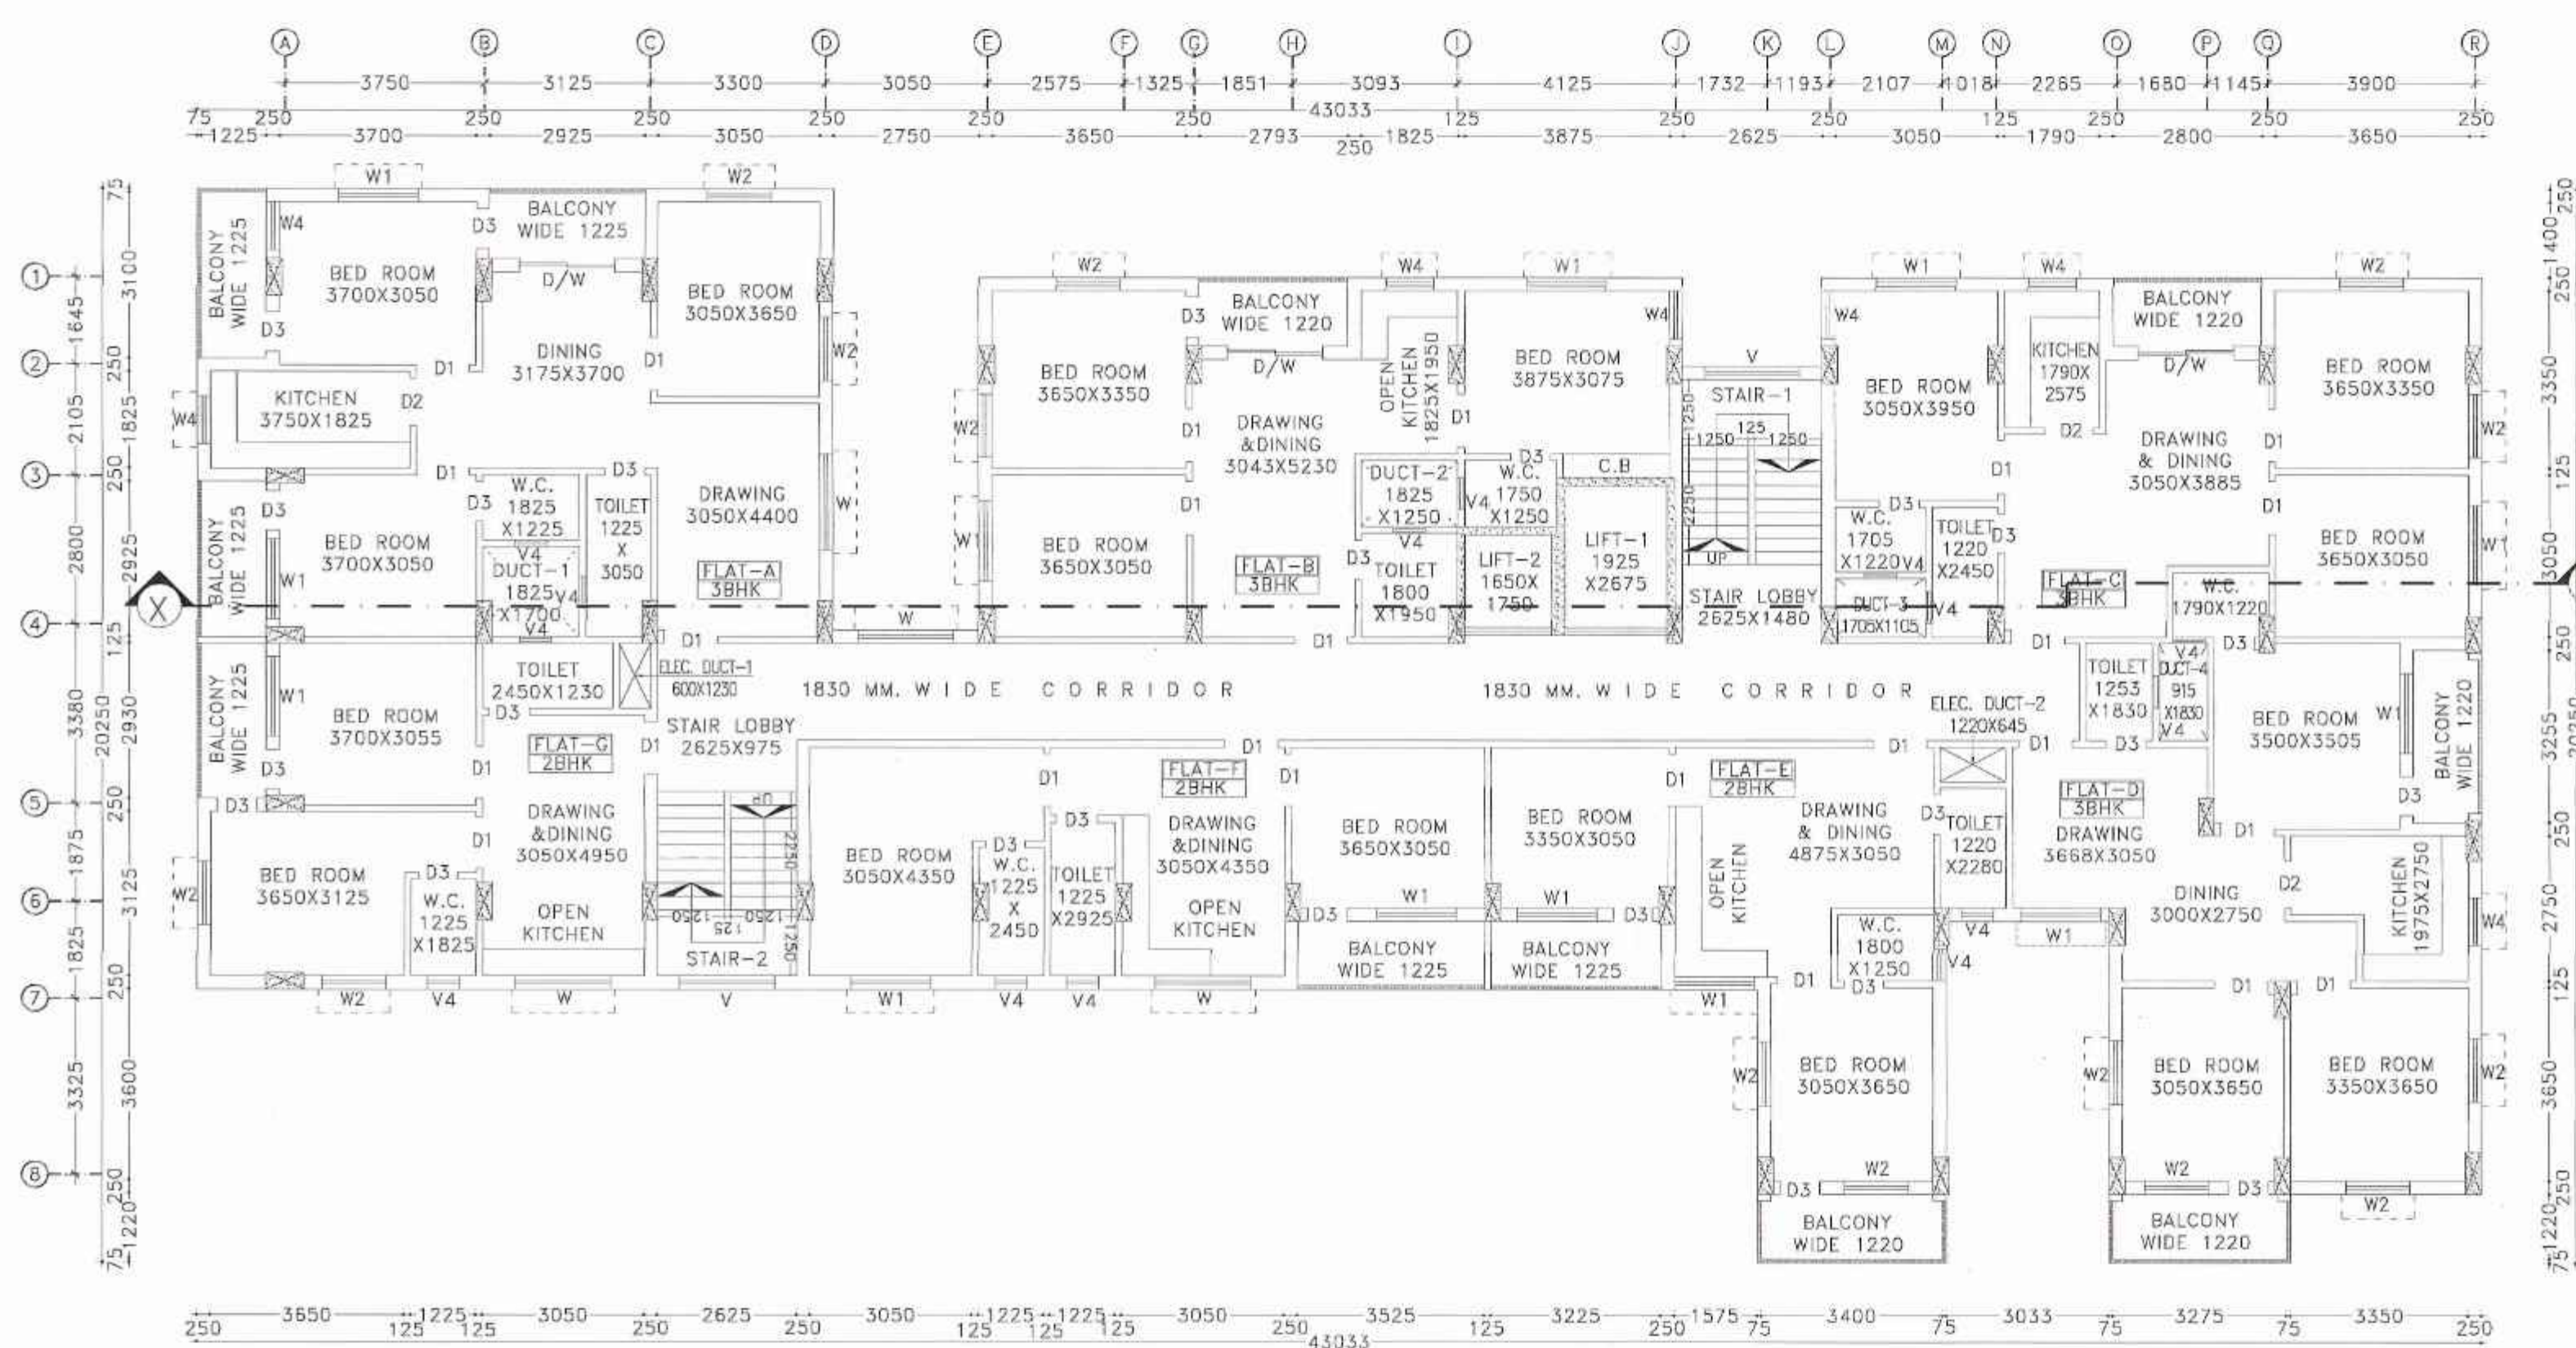

D TYPICAL FLOOR PLAN (BLOCK-02)
SCALE: 1:100

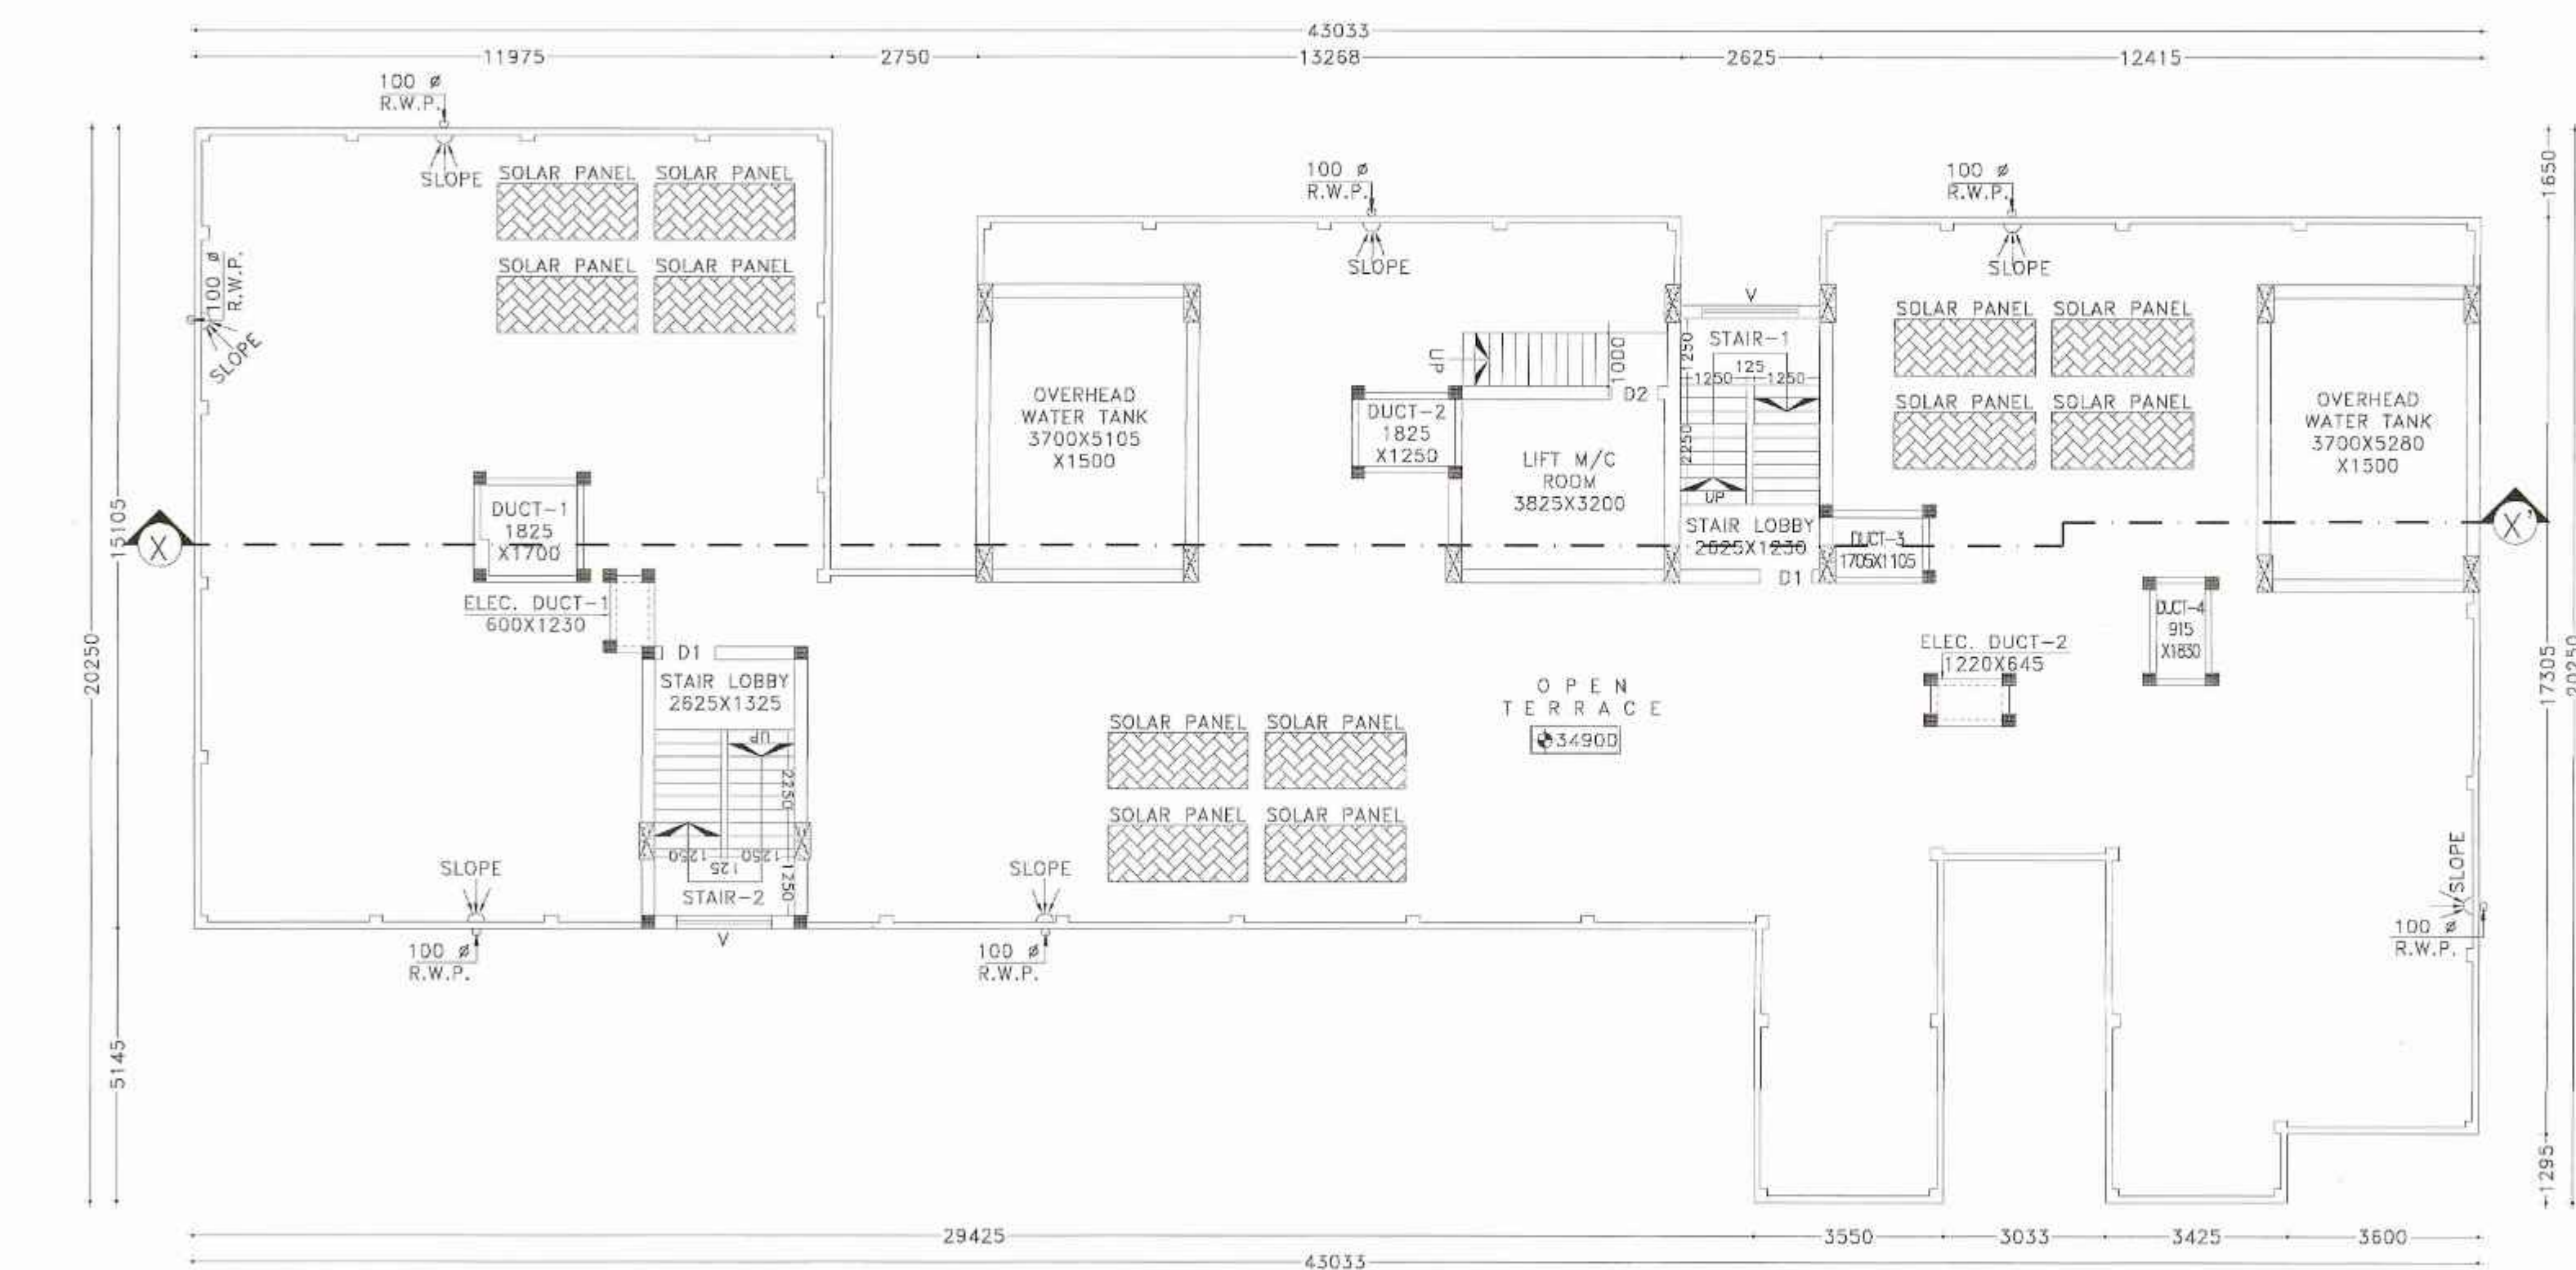

E ROOF FLOOR PLAN (BLOCK-02)
SCALE: 1:100

PROJECT NAME:-
PLAN PROPOSED (G+11) TWELVE STORIED
RESIDENTIAL CUM COMMERCIAL BUILDING
(BLOCK-02) OF MR. DEBABRATA CHATTERJEE
S/O LAKSHMIKANTA CHATTERJEE, MR. SUBRATA
CHATTERJEE S/O LAKSHMIKANTA CHATTERJEE,
MR. JOYDEB CHATTERJEE S/O LAKSHMIKANTA
CHATTERJEE (SHREE CHAITANYA DEVELOPERS)
R.S PLOT NO-931, L.R PLOT NO-725, L.R
KHATIAN NO-6395,6396,6397. J.L. NO- 58,
MOUZA-BAMUNARA, P. S -KANKSA,
DIST-PASCHIM BARDHAMAN, WEST BENGAL.

SCHEDULE OF DOOR & WINDOW:-

MARK	SIZE	DESCRIPTION
D1	1000X2100	FULLY FNL
D2	900X2100	FULLY FNL
D3	750X2100	FULLY FNL
W	1800X1200	SLIDING WINDOW
W1	1500X1200	SLIDING WINDOW
W2	1200X1200	SLIDING WINDOW
W4	900X1200	SLIDING WINDOW
V		VENTILATION FOR STAIR CASE
V4	600X450	UPVC MOVABLE VENTILATOR

- *** NOTES:-**
1. ALL DIMENSIONS ARE IN M.M. AND ALL LEVEL ARE IN M.
 2. WRITTEN DIMENSIONS MUST BE FOLLOWED
 3. ALL EXTERNAL WALLS 250TH. & INTERNAL WALLS 125THK. UNLESS OTHERWISE MENTIONED.
 4. ALL MASONRY WORKS ARE BOUNDED BY CEMENT MORTAR (1:6) & (1:4).
 5. EXTERNAL PLASTER IS 25THK. & INTERNAL PLASTER IS 12MM.THK.
 6. ALL CONC. GRADE IS M25 & AND GRADE OF STEEL FE-500
 7. 250THK. BRICK WORK IN 1:6 MORTAR
 8. 125THK. & 75THK. BRICK WORK IN 1:4 MORTAR
 9. 150 WIDE SURFACE DRAIN SHOULD BE PROVIDED ALL ROUND THE BUILDING.
 10. 25% OF THE BUILDING TO BE CONSTRUCTED USING FLY-ASH BRICKS

AREA CALCULATION:-

LAND AREA	PLINTH AREA	
	GROUND FLOOR	PLINTH AREA
4859.51 SQ.M.	GROUND FLOOR	543.33 SQ.M.
	FIRST FLOOR	590.74 SQ.M.
	SECOND FLOOR	590.74 SQ.M.
	THIRD FLOOR	590.74 SQ.M.
	FORTH FLOOR	590.74 SQ.M.
	FIFTH FLOOR	590.74 SQ.M.
	SIXTH FLOOR	590.74 SQ.M.
	SEVENTH FLOOR	590.74 SQ.M.
	EIGHT FLOOR	590.74 SQ.M.
	NINTH FLOOR	590.74 SQ.M.
	TENTH FLOOR	590.74 SQ.M.
	ELEVENTH FLOOR	590.74 SQ.M.
	TOTAL	7041.47 SQ.M.

GROUND COVERAGE = 11.15 %
F.A.R = 1.39

SIGNATURE OF GEO TECHNICAL ENGINEER:- MANU MONOWARA KHATUN MANU MONOWARA KHATUN CE, MISS-14478 Lic No. 14478/162/AMC G.I.D.S., Durgapur-16	SIGNATURE OF STRUCTURAL ENGINEER:- HIROK GHOSH Structural Engineer Lic No. L.B.P.M/163/AMC-DMC/BDP/165 DCE, 6/TECH, G.I.D.S., Durgapur-16 Contact No. 760294157	SIGNATURE OF ARCHITECT:- MANU MONOWARA KHATUN MANU MONOWARA KHATUN ARCHITECT CA/2022/146222 GIDS, Durgapur -16	SIGNATURE OF DEVELOPER/OWNER:- SHREE CHAITANYA DEVELOPERS Joydeb Chatterjee Partner	TITLE: *GROUND FLOOR PLAN (BLOCK-02) *TYPICAL FLOOR PLAN (BLOCK-02) *ROOF FLOOR PLAN (BLOCK-02) DRAWN BY: D. BANERJEE CHECKED BY:-S AKHTAR SCALE: 1:100. REV.-01 DATE: 09.08.2022 SHEET NO: GIDS/P.H./P&RD-02/03
---	--	---	--	--