





FRONT SIDE ELEVATION

SCALE: 1:100

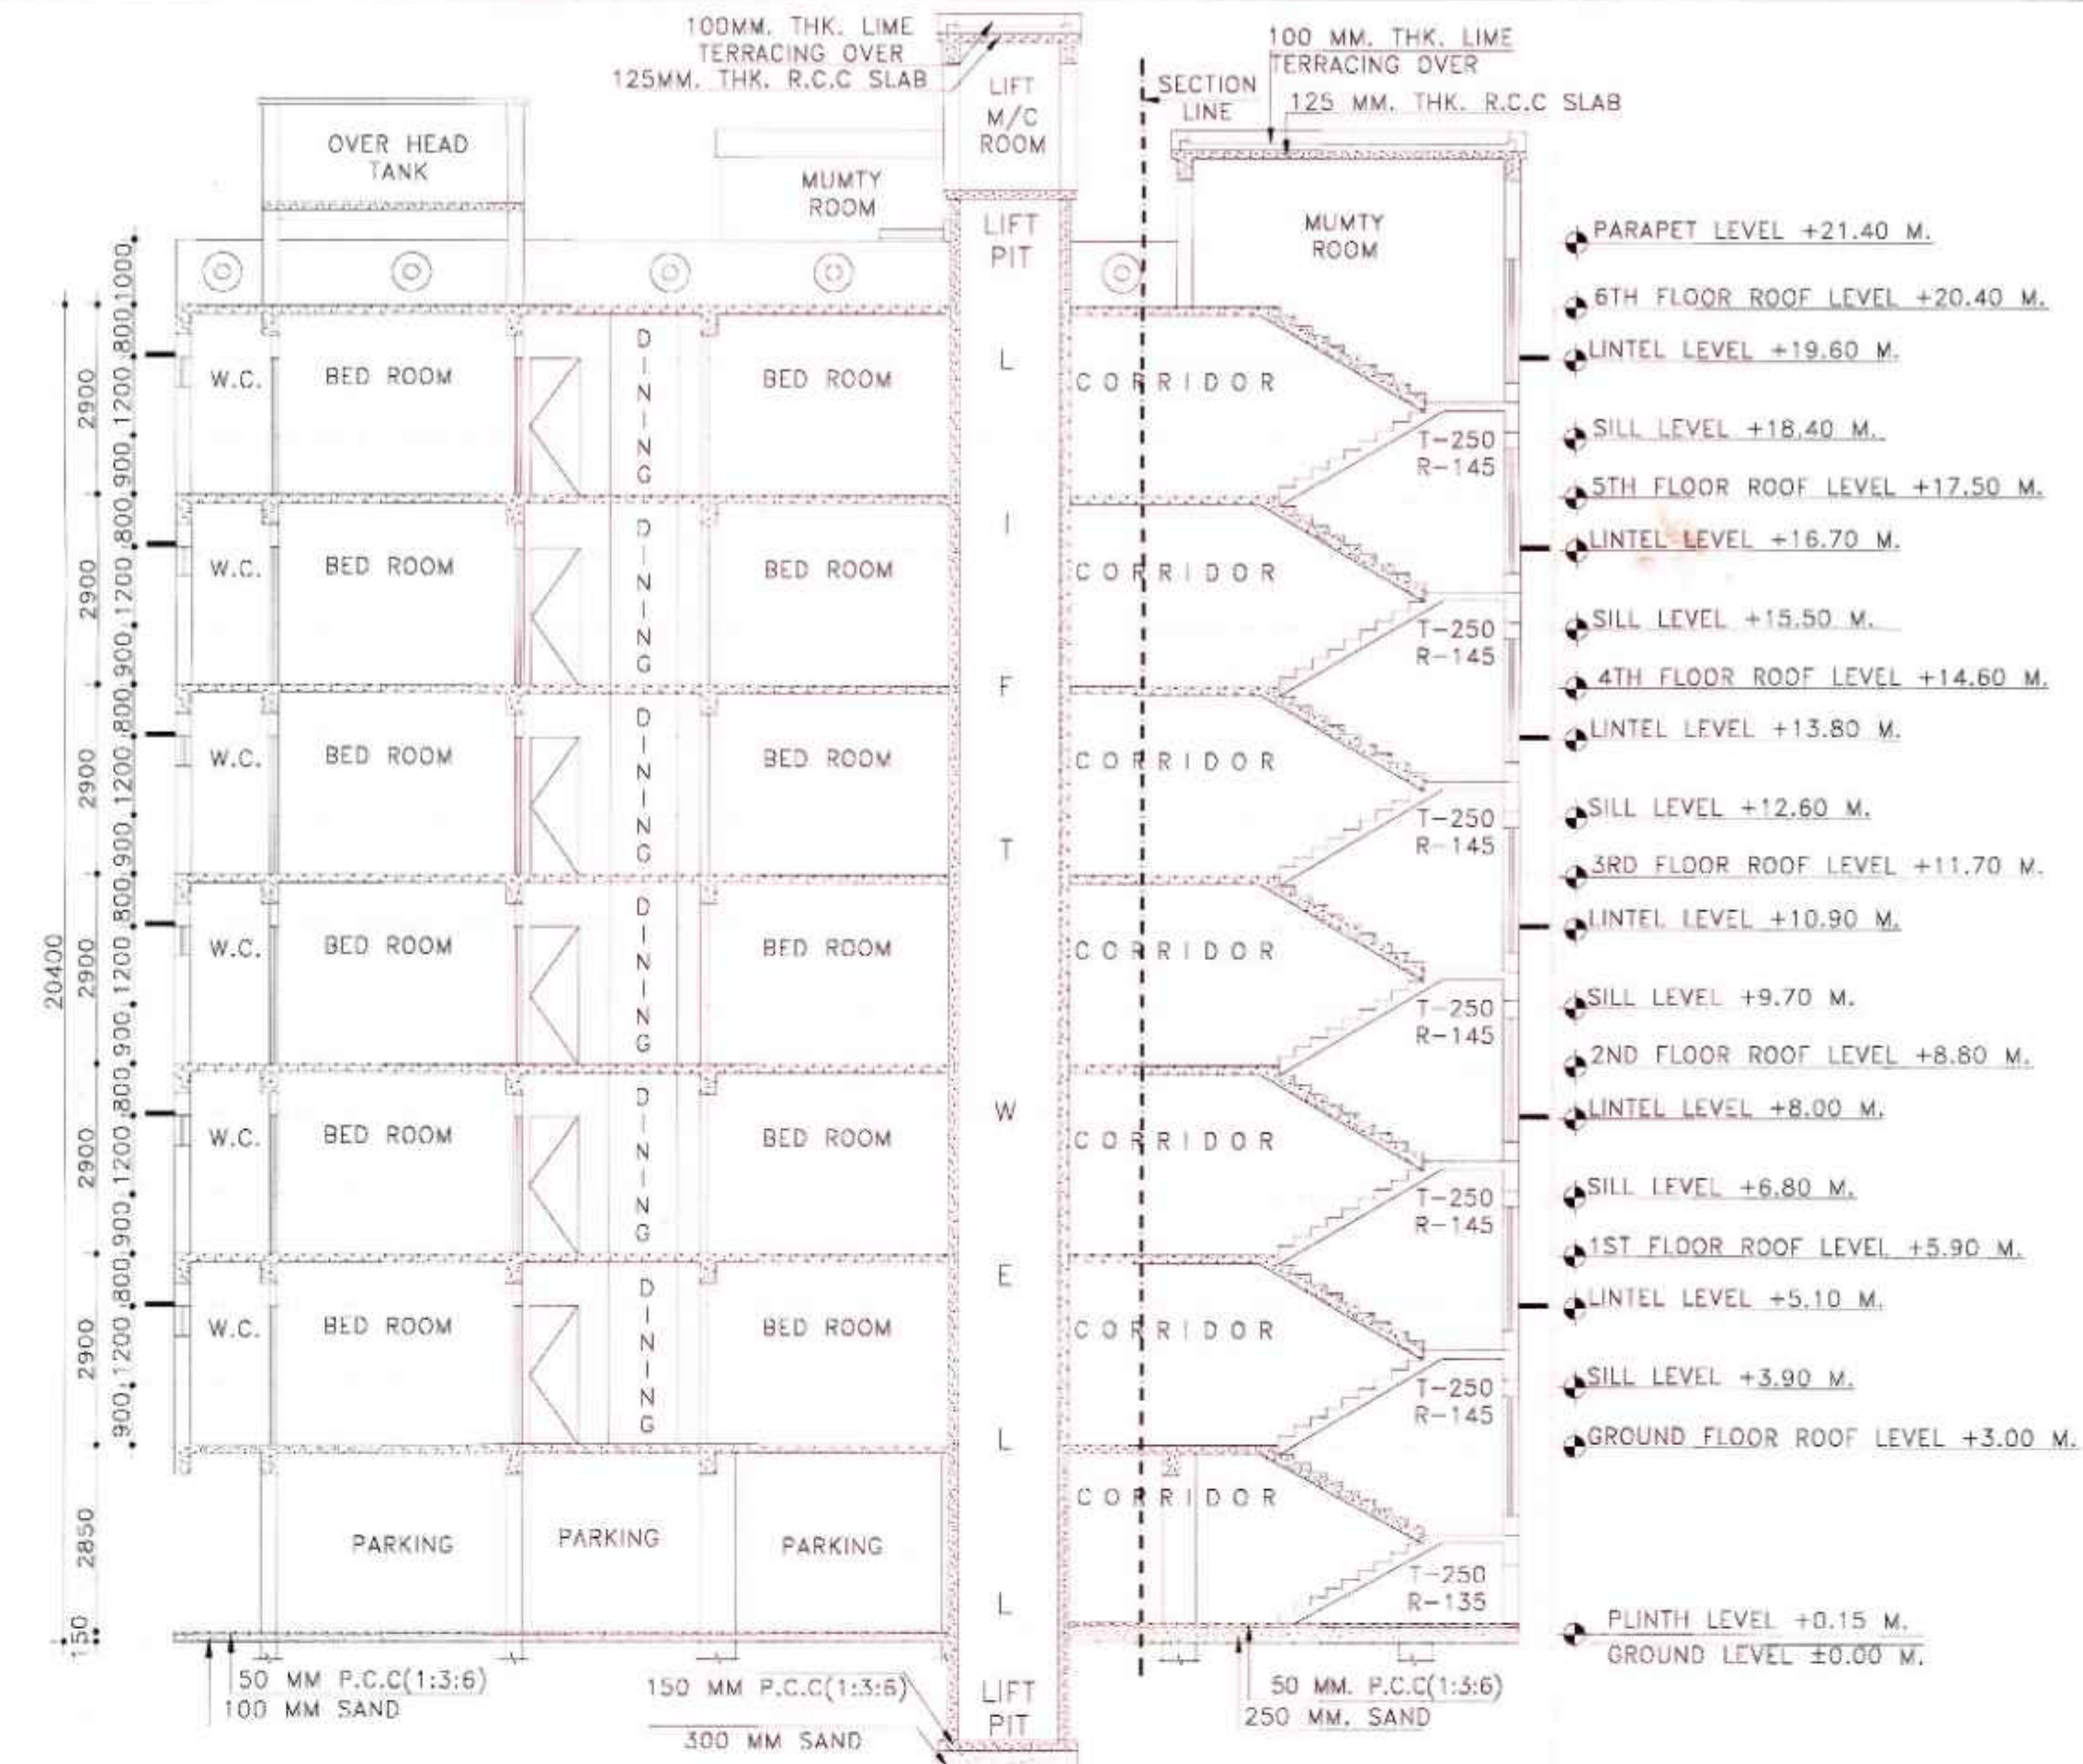


SECTION: X-X'

SCALE: 1:100

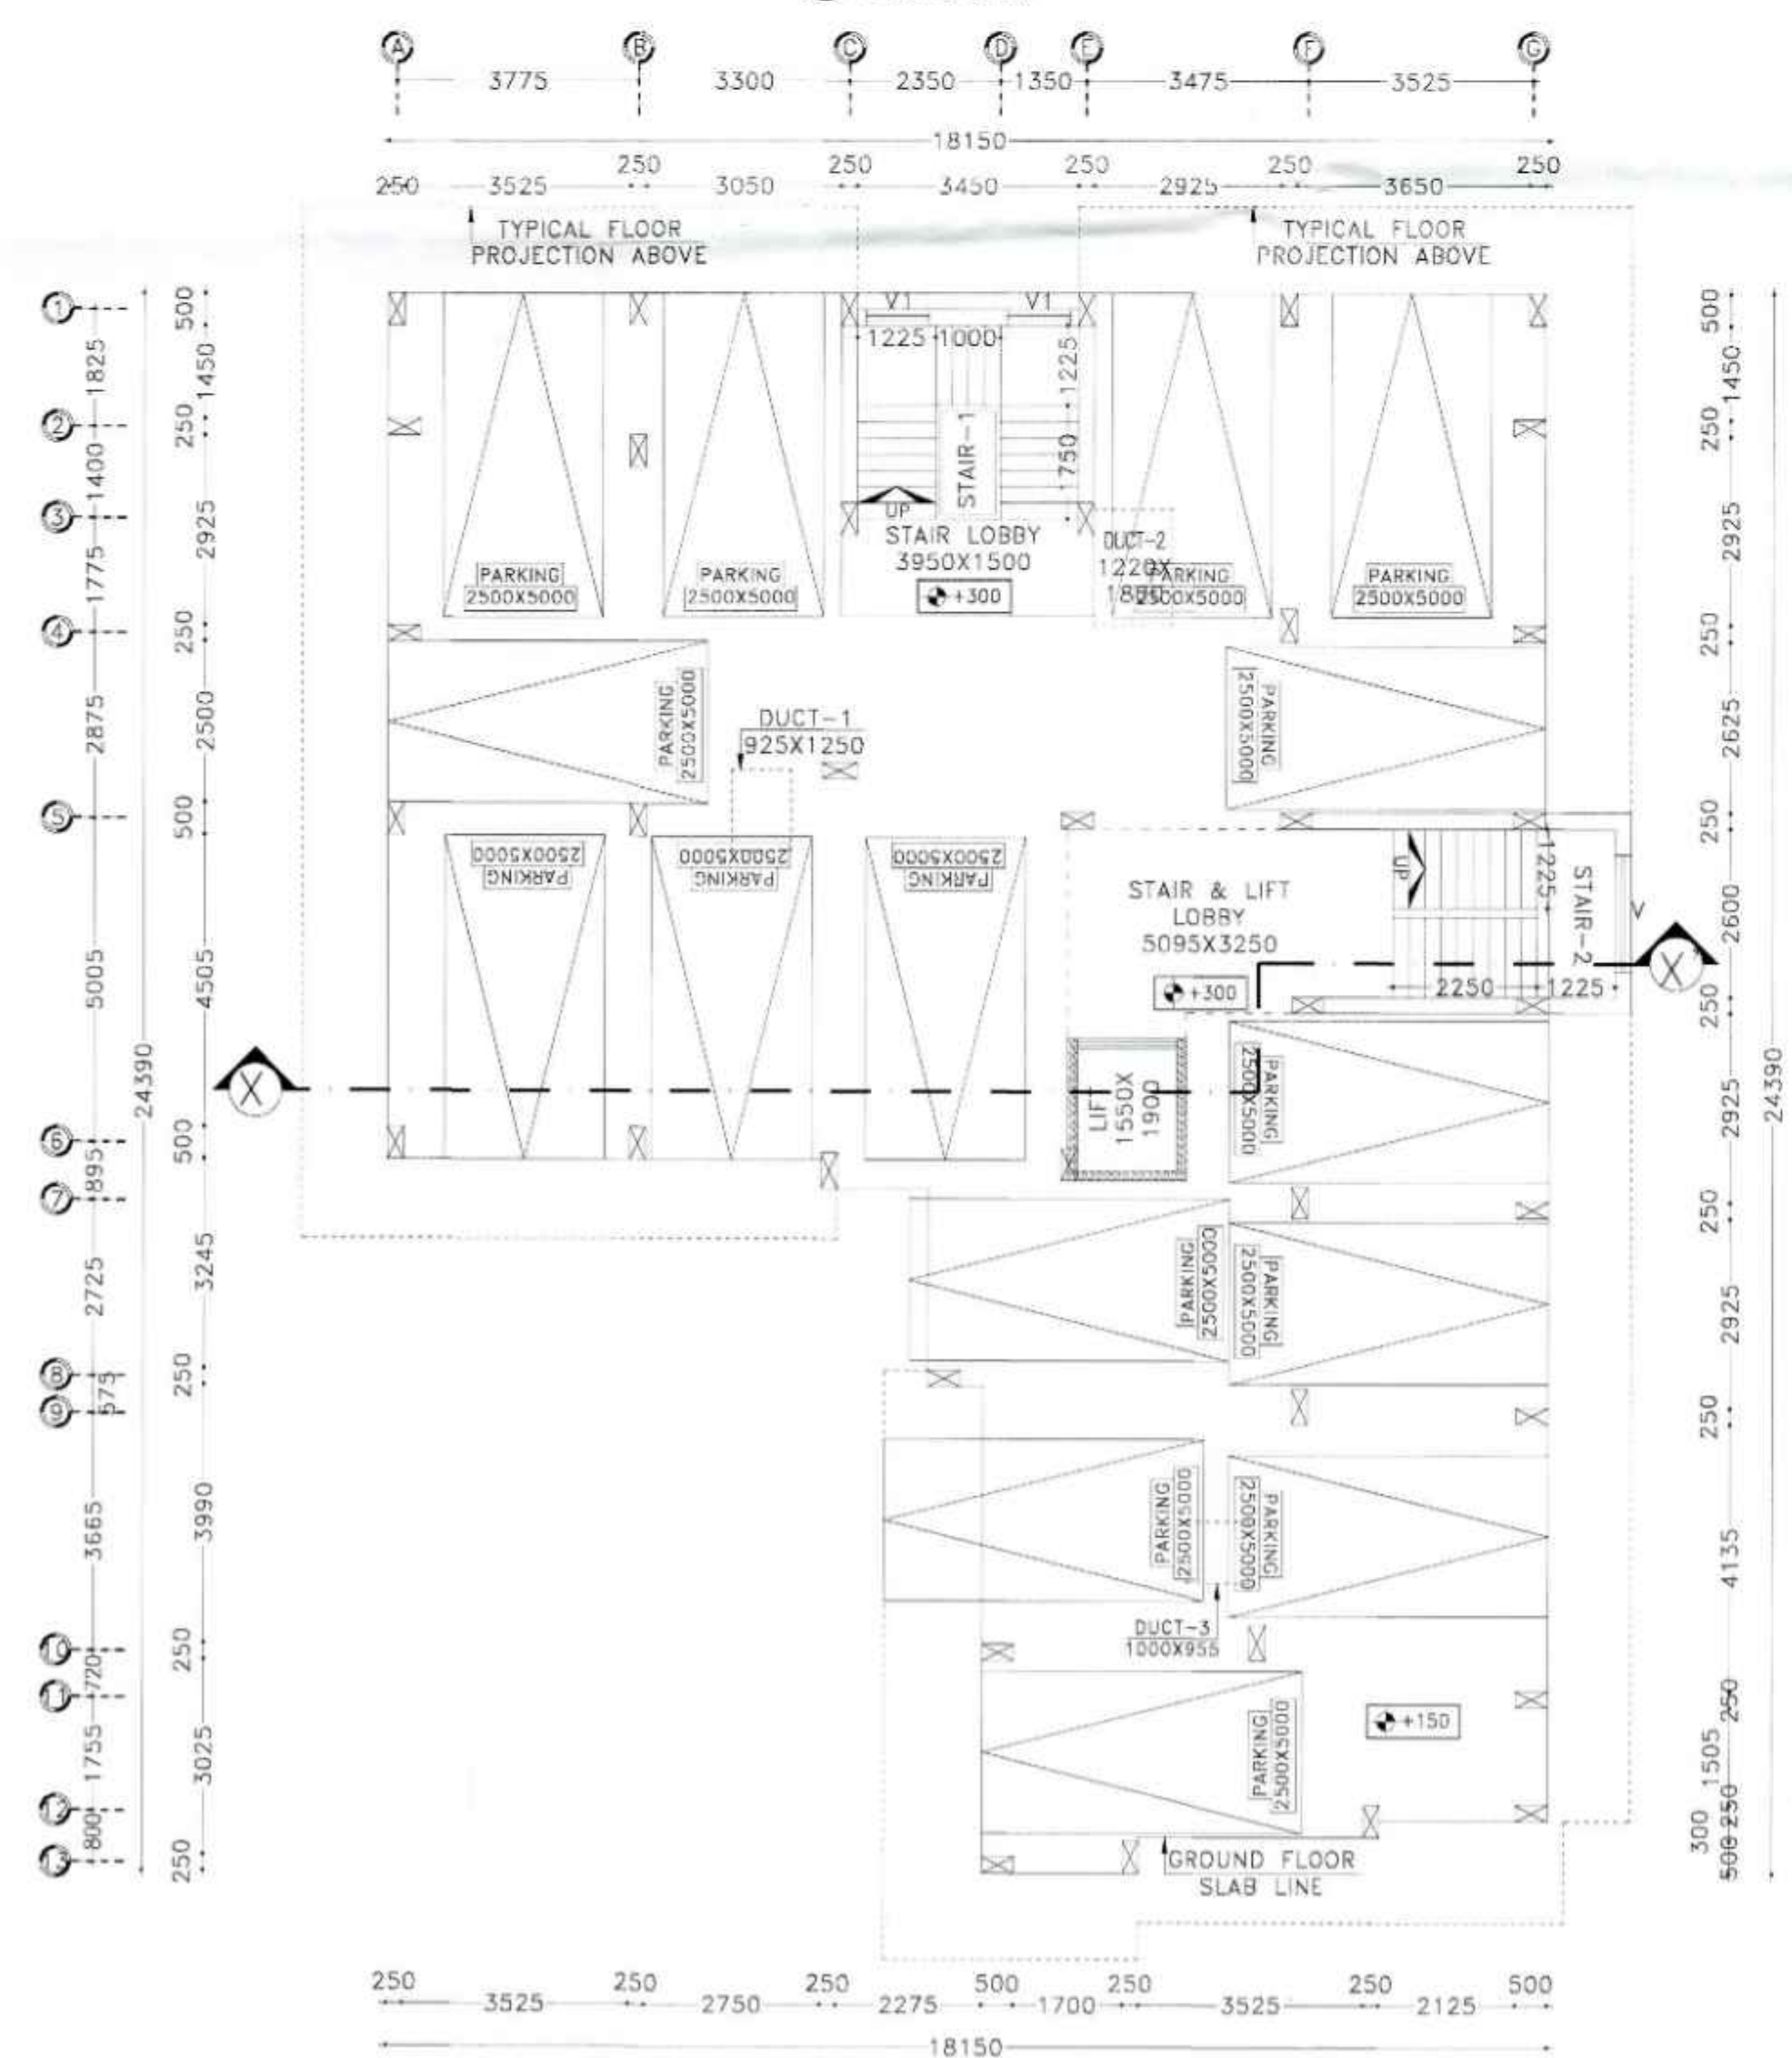


GROUND FLOOR PLAN

SCALE: 1:100

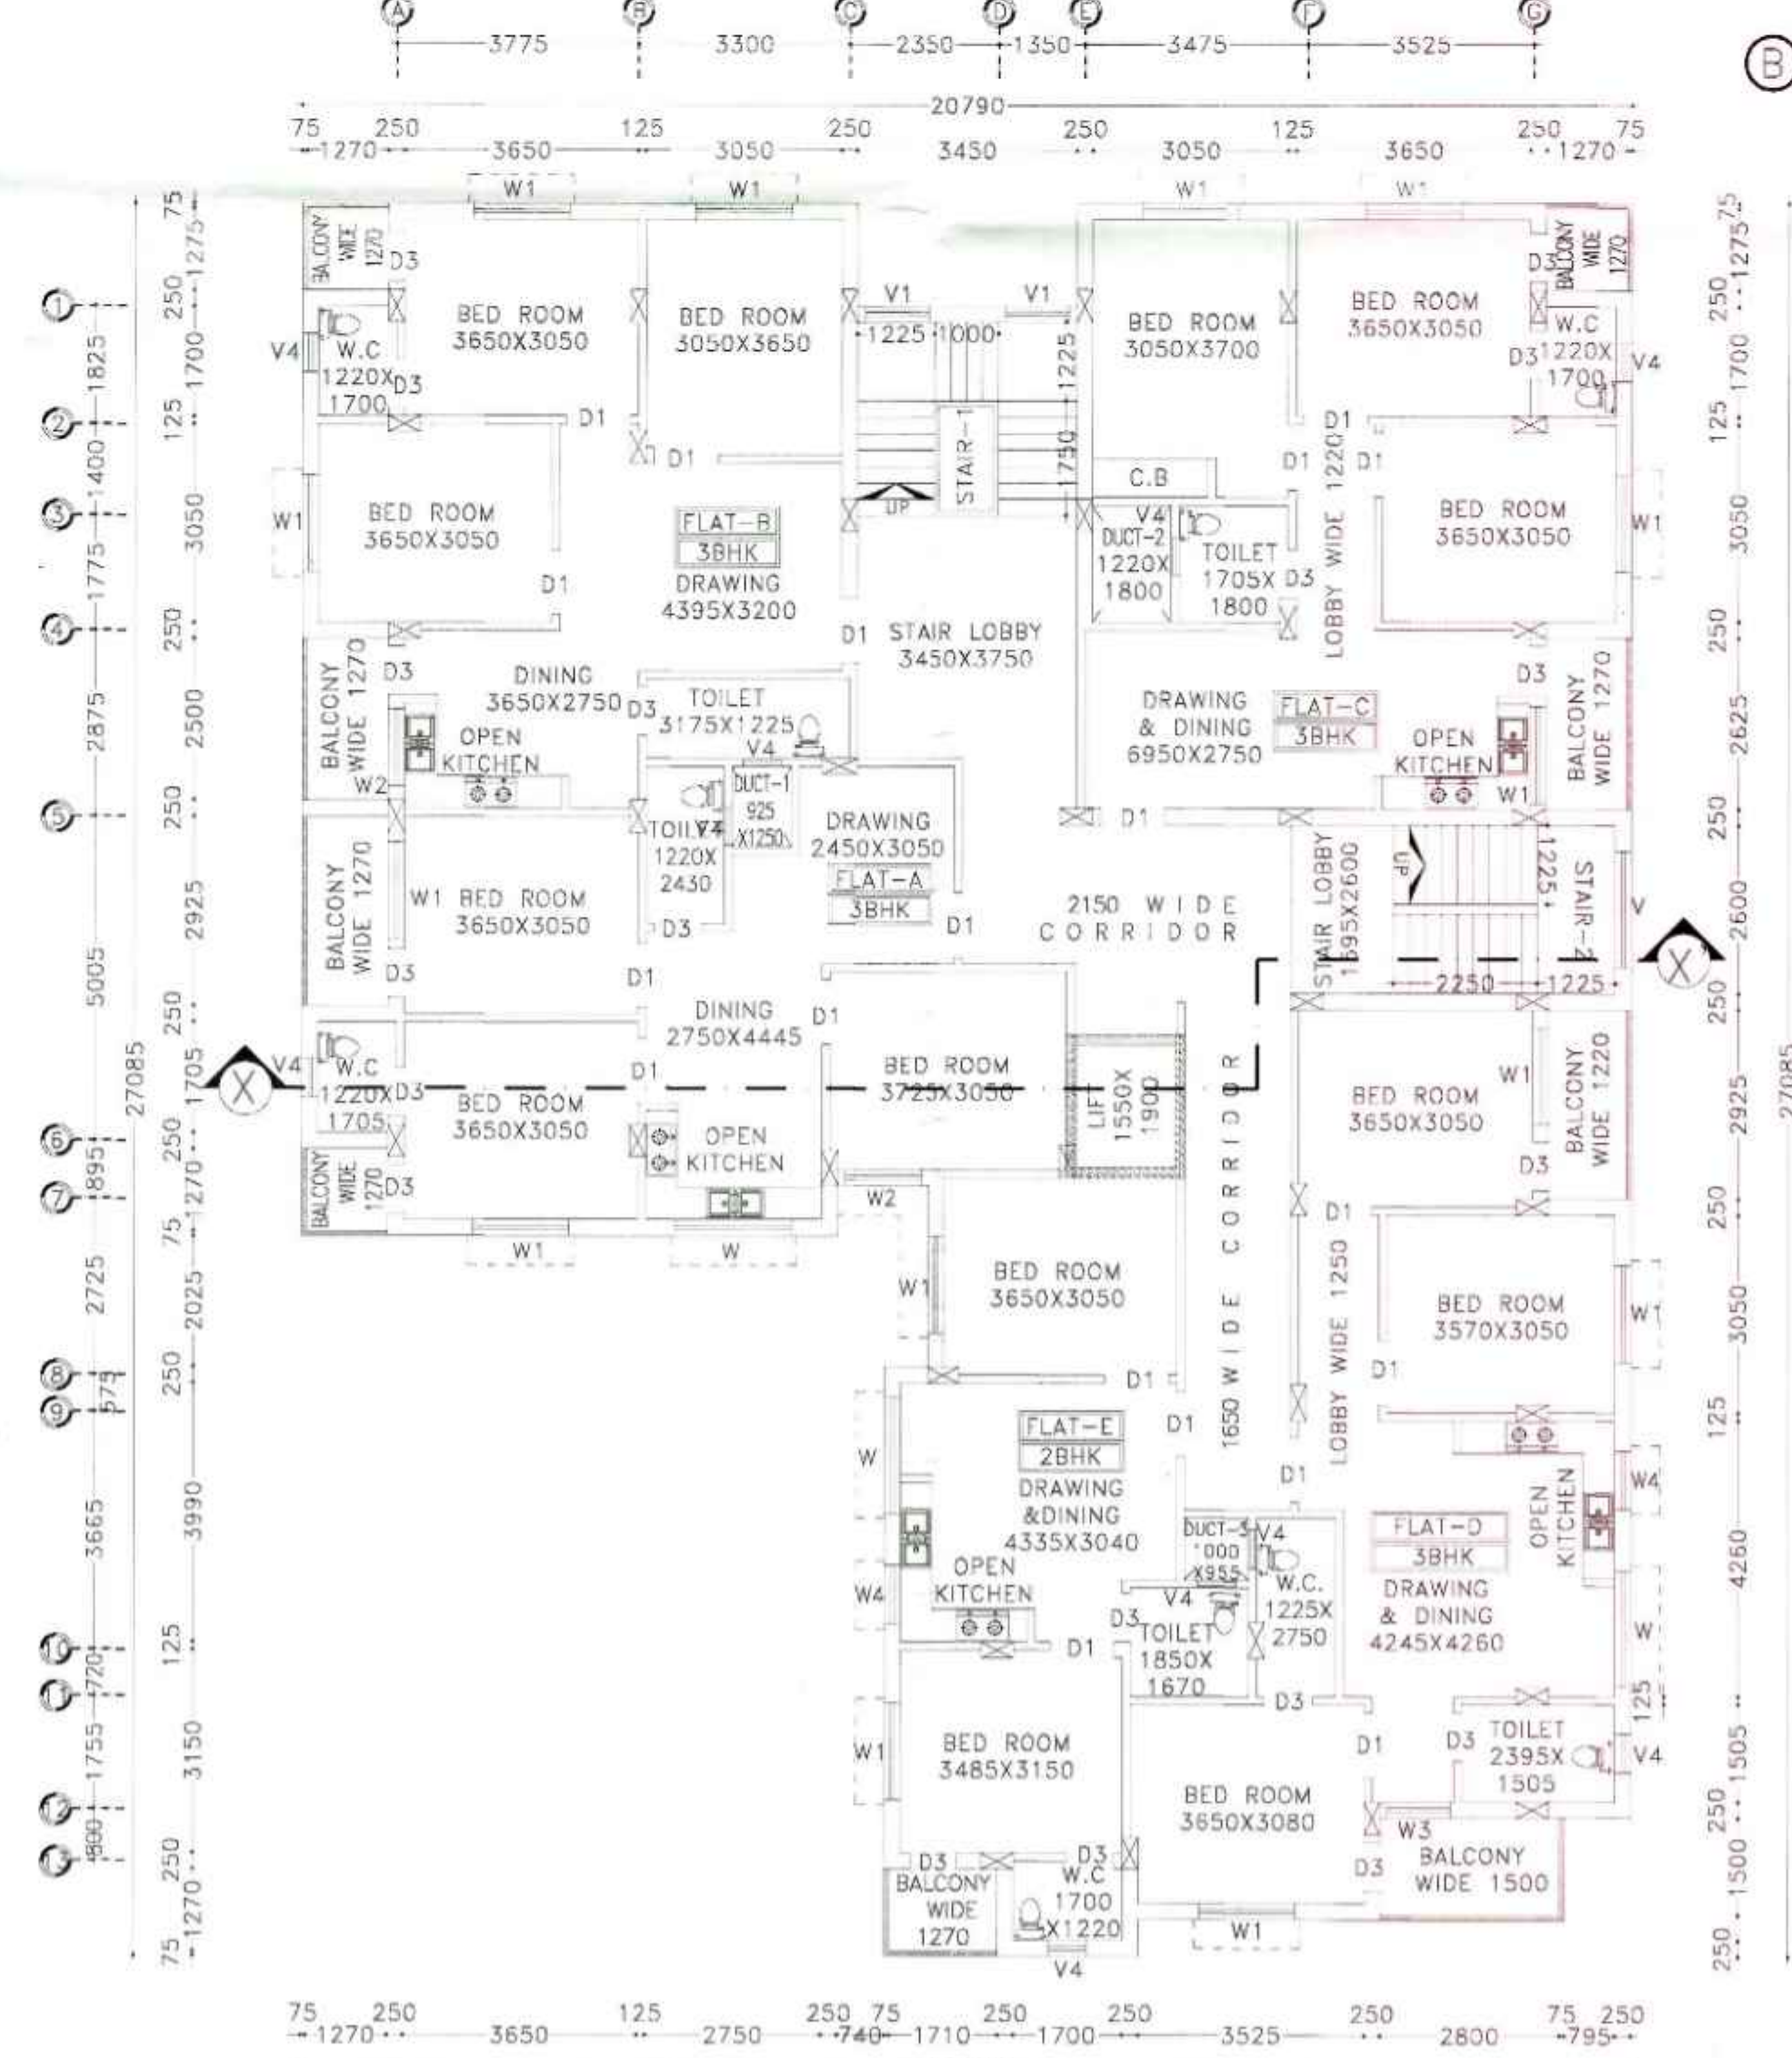

TYPICAL FLOOR PLAN

SCALE: 1:100

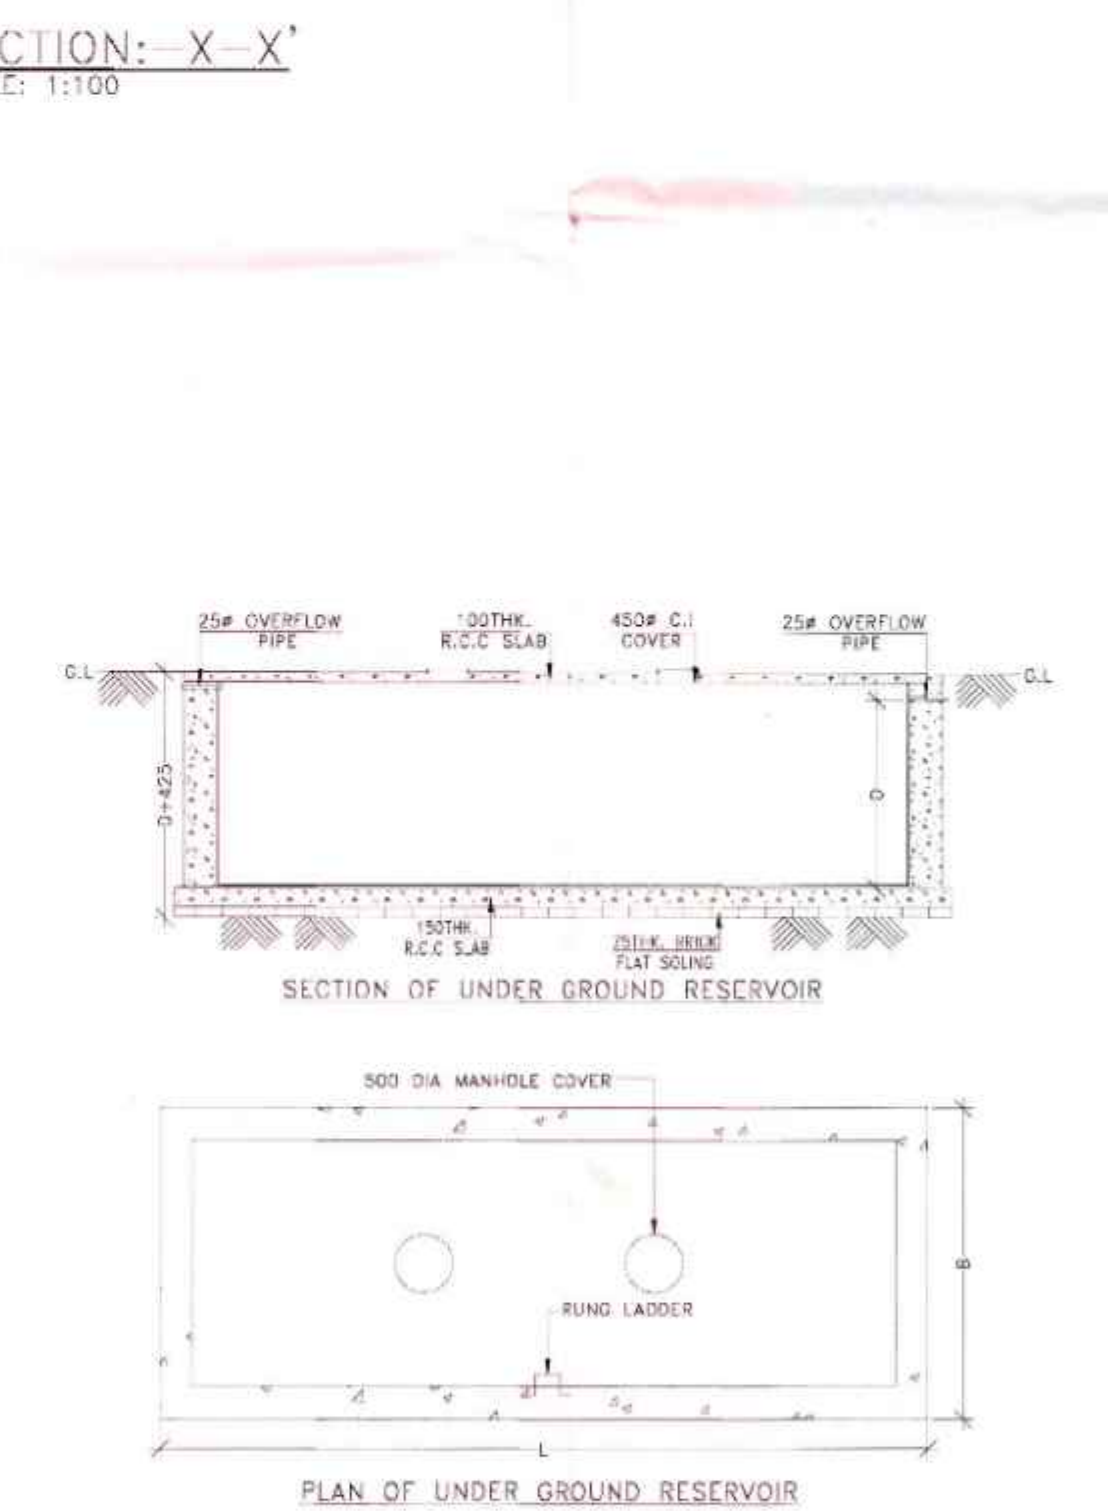

DETAILS OF UNDER GROUND RESERVOIR

SCALE: N.T.S

APPROVED
Vide Memo No. 11551/2024
OF PASCHIM BARDHAMAN ZILA PERISHAD
Additional Executive Officer
Pradhan
Malandighi Gram Panchayat

SIGNATURE OF STRUCTURAL ENGINEER: SIGNATURE OF GEO. TECHNICAL ENGINEER: TITLE:

PROJECT NAME:-
PLAN OF PROPOSED (G+6) SEVEN STORIED RESIDENTIAL BUILDING OF MR. AVIJIT GHOSH S/O HARADHAN GHOSH, MR. BIMAY LAL S/O LATE BIJAY LAL, MRS. RINA LAL, W/O LATE BIJAY LAL (DEVELOPED BY SHREE KRISHNA DEVELOPERS) OVER L.R. PLOT NO-2139, 2171, 2159, L.R. KHATIAN NO-5209, 5210, 5047, J.L. NO-91, MOUZA-ARRAH, P.S.-KANKSA, DIST-PASCHIM BARDHAMAN, WEST BENGAL-713212

MARK	SIZE	DESCRIPTION
W4	900X1000	SLIDING WINDOW
W	1200X1000	SLIDING WINDOW

MARK	SIZE	DESCRIPTION
D1	1000X2100	FULLY PNL
D2	900X2100	FULLY PNL
D3	750X2100	FULLY PNL
W1	1500X1200	SLIDING WINDOW
W2	1200X1200	SLIDING WINDOW
W3	1000X1200	SLIDING WINDOW
W4	900X1200	SLIDING WINDOW
V & V1		VENTILATION FOR STAIR CASE
V4	800X450	UPVC MOVABLE VENTILATOR

- NOTES:-
1. ALL DIMENSIONS ARE IN M.M., ROAD IS IN FT. & INCH. AND ALL LEVEL ARE IN M.
 2. WRITTEN DIMENSIONS MUST BE FOLLOWED.
 3. ALL EXTERNAL WALLS 250TH. & INTERNAL WALLS 125THK. UNLESS OTHERWISE MENTIONED.
 4. ALL MASONRY WORKS ARE BOUNDED BY CEMENT MORTAR (1:6) & (1:4).
 5. EXTERNAL PLASTER IS 25THK. & INTERNAL PLASTER IS 12MM.THK.
 6. ALL CONC. GRADE IS M25 & AND GRADE OF STEEL FE-500.
 7. 250THK. BRICK WORK IN 1:6 MORTAR.
 8. 125THK. & 75THK. BRICK WORK IN 1:4 MORTAR.
 9. 150 WIDE SURFACE DRAIN SHOULD BE PROVIDED ALL ROUND THE BUILDING.
 10. 25% OF THE BUILDING TO BE CONSTRUCTED USING FLY-ASH BRICKS.

LAND AREA	PLINTH AREA
	GROUND FLOOR 358.76 SQ.M.
	FIRST FLOOR 446.62 SQ.M.
	SECOND FLOOR 446.62 SQ.M.
	THIRD FLOOR 446.62 SQ.M.
	FOURTH FLOOR 446.62 SQ.M.
	FIFTH FLOOR 446.62 SQ.M.
	SIXTH FLOOR 446.62 SQ.M.
	TOTAL 3038.48 SQ.M.

GROUND COVERAGE = 54.00 %
F.A.R = 2.49

SIGNATURE OF DEVELOPER/OWNER:-

Shree Krishna Developers
Ujjal Ghosh
Partner

SIGNATURE OF ARCHITECT:-

Hirok Ghosh
Hirok Ghosh
Consultant Civil Engineer (Class-A)
Lic No. L.B.P.M/15131AMC-DMC/BPD/165
DCE, B.TECH, G.I.D.S., Gurgaon-16
Contact No.- 7602984157

APPROVED
Vide Memo No. 11551/2024
OF PASCHIM BARDHAMAN ZILA PERISHAD
Additional Executive Officer
Pradhan
Malandighi Gram Panchayat

SIGNATURE OF STRUCTURAL ENGINEER: SIGNATURE OF GEO. TECHNICAL ENGINEER: TITLE:

