
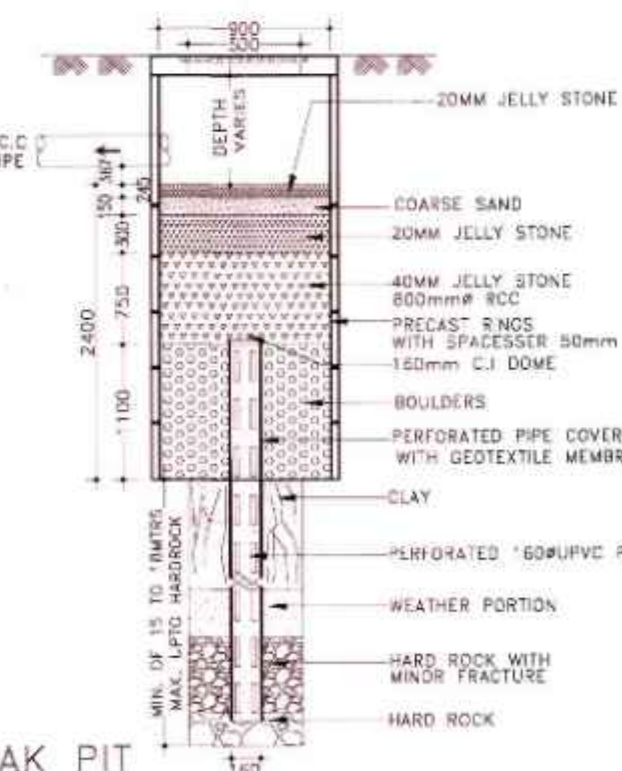
 
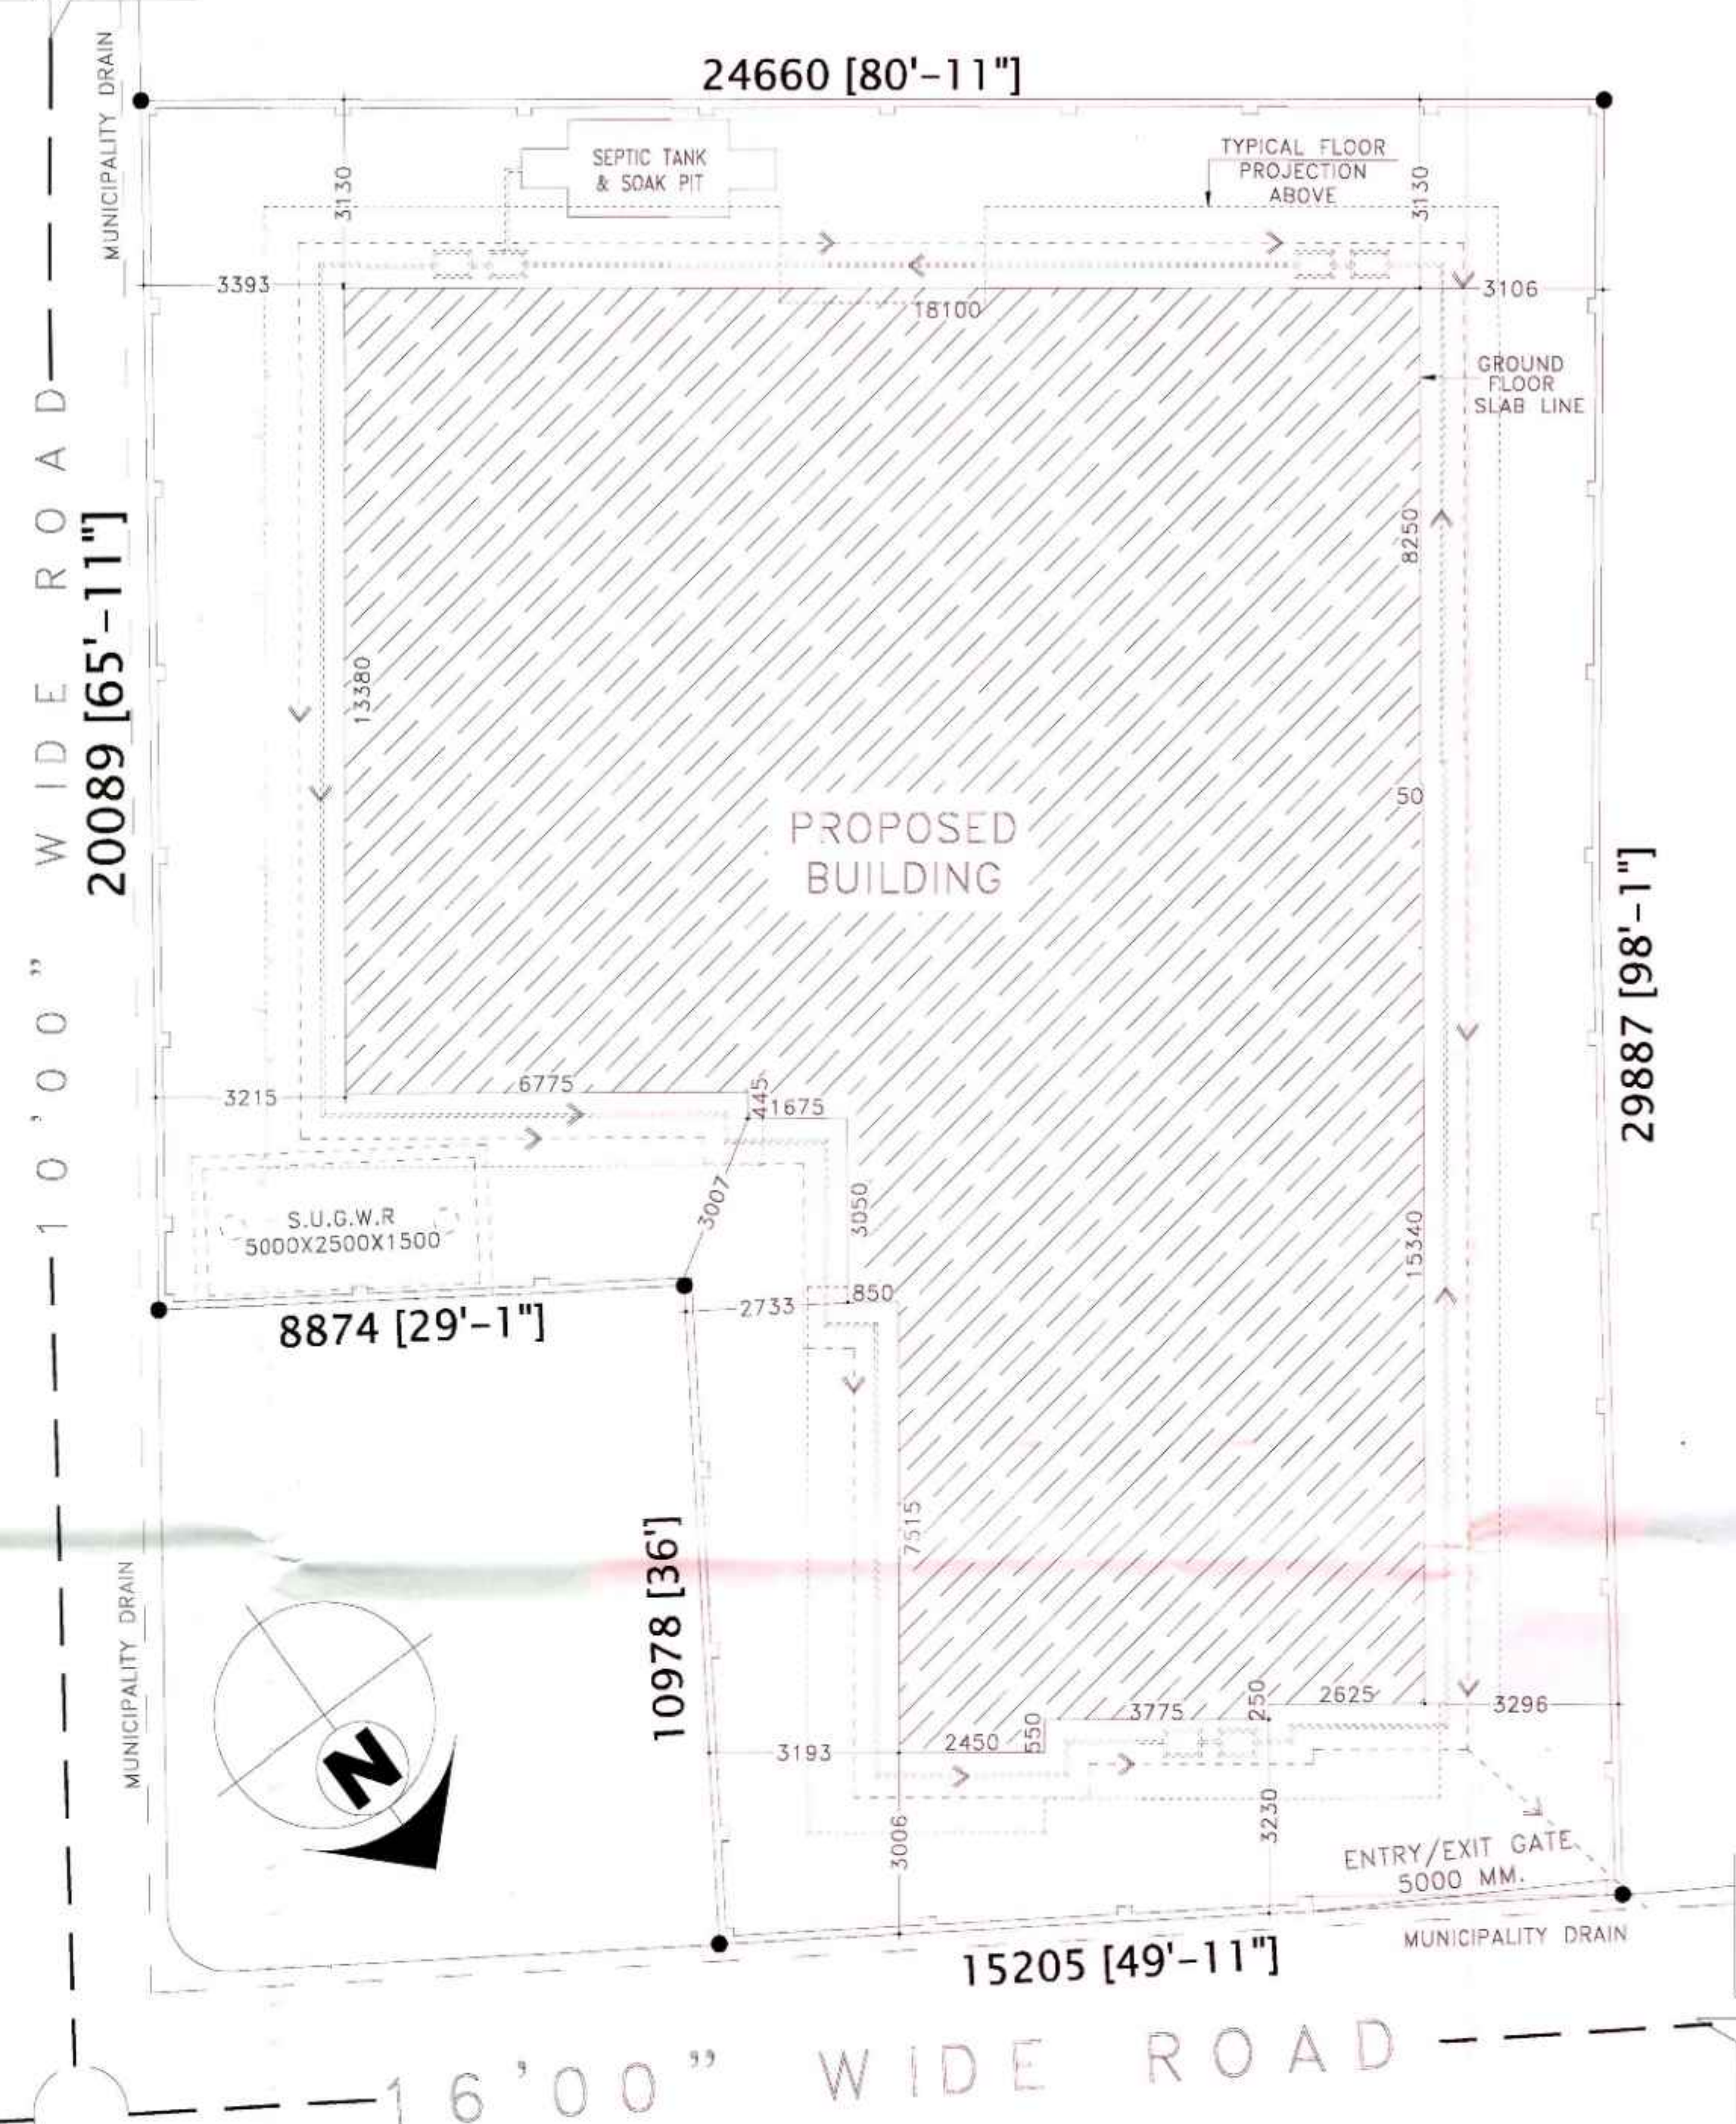
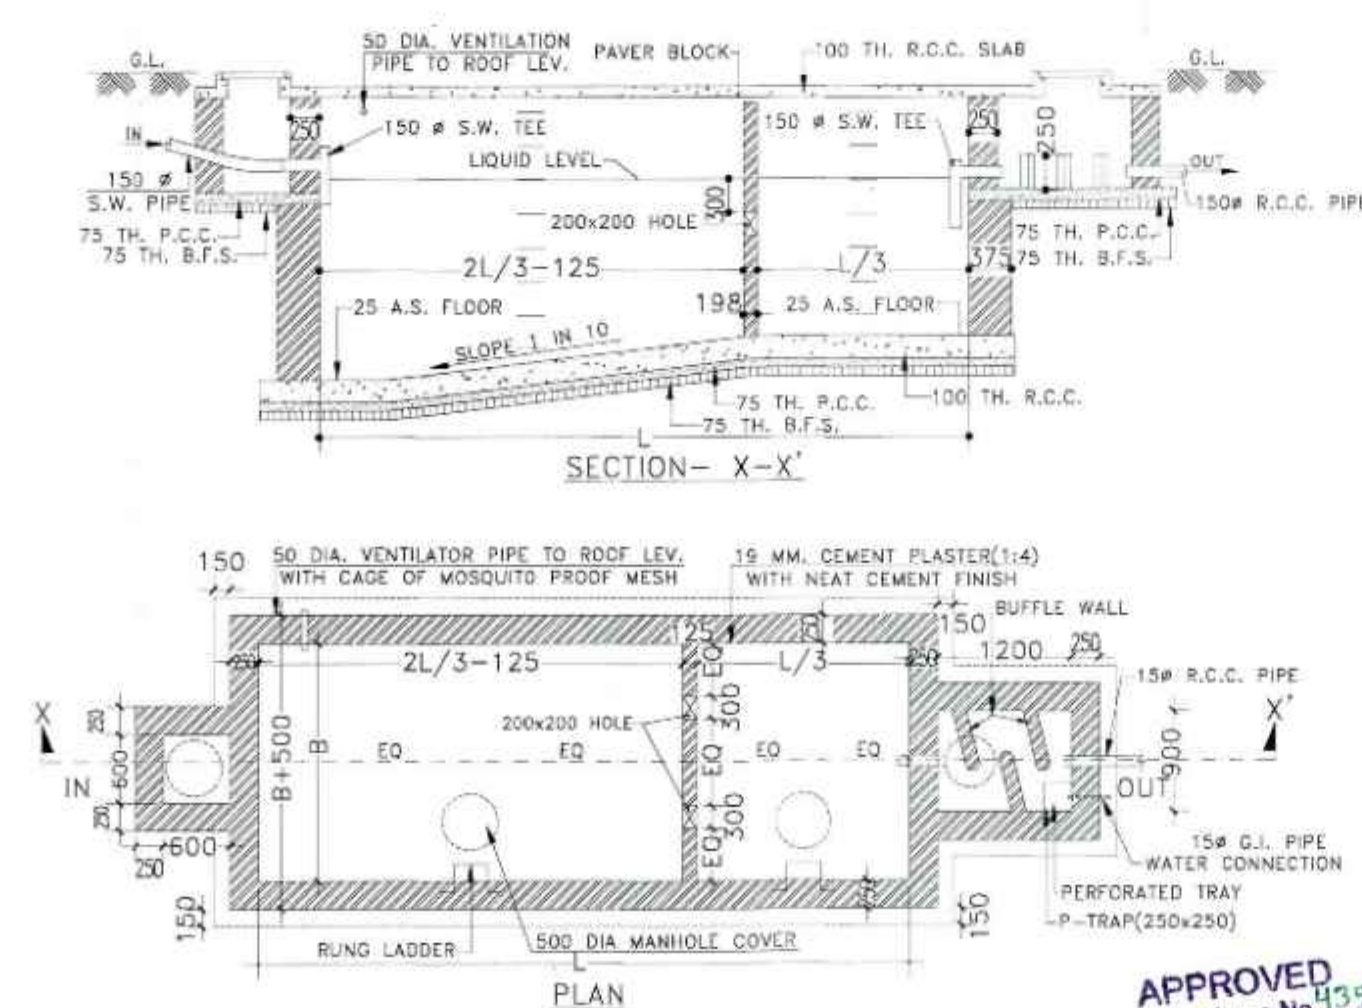
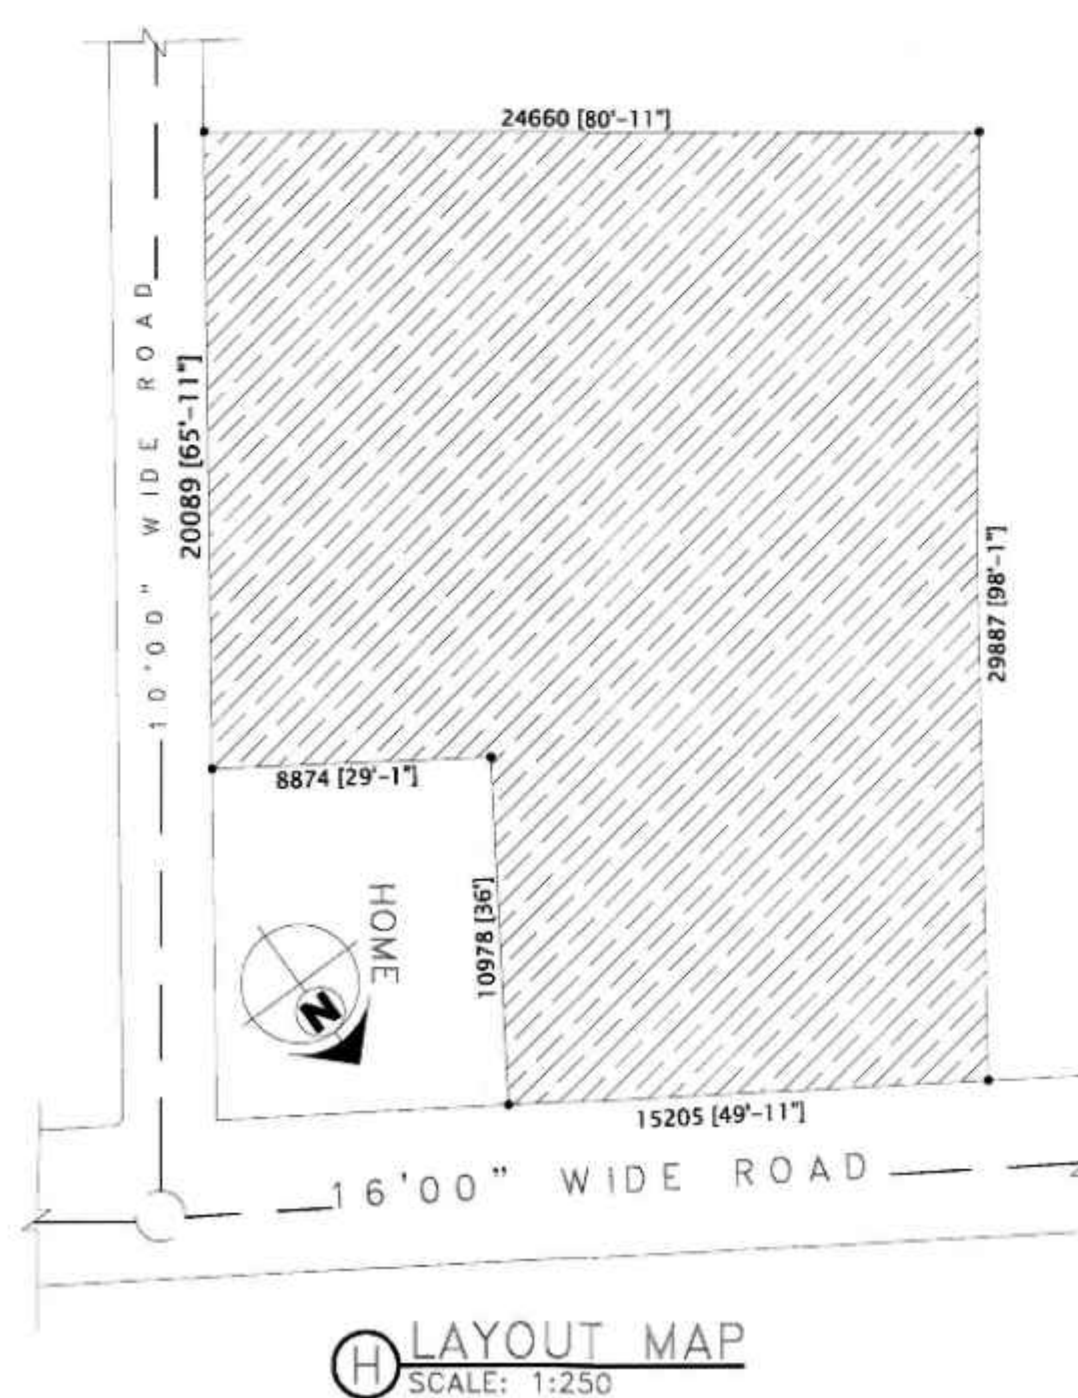


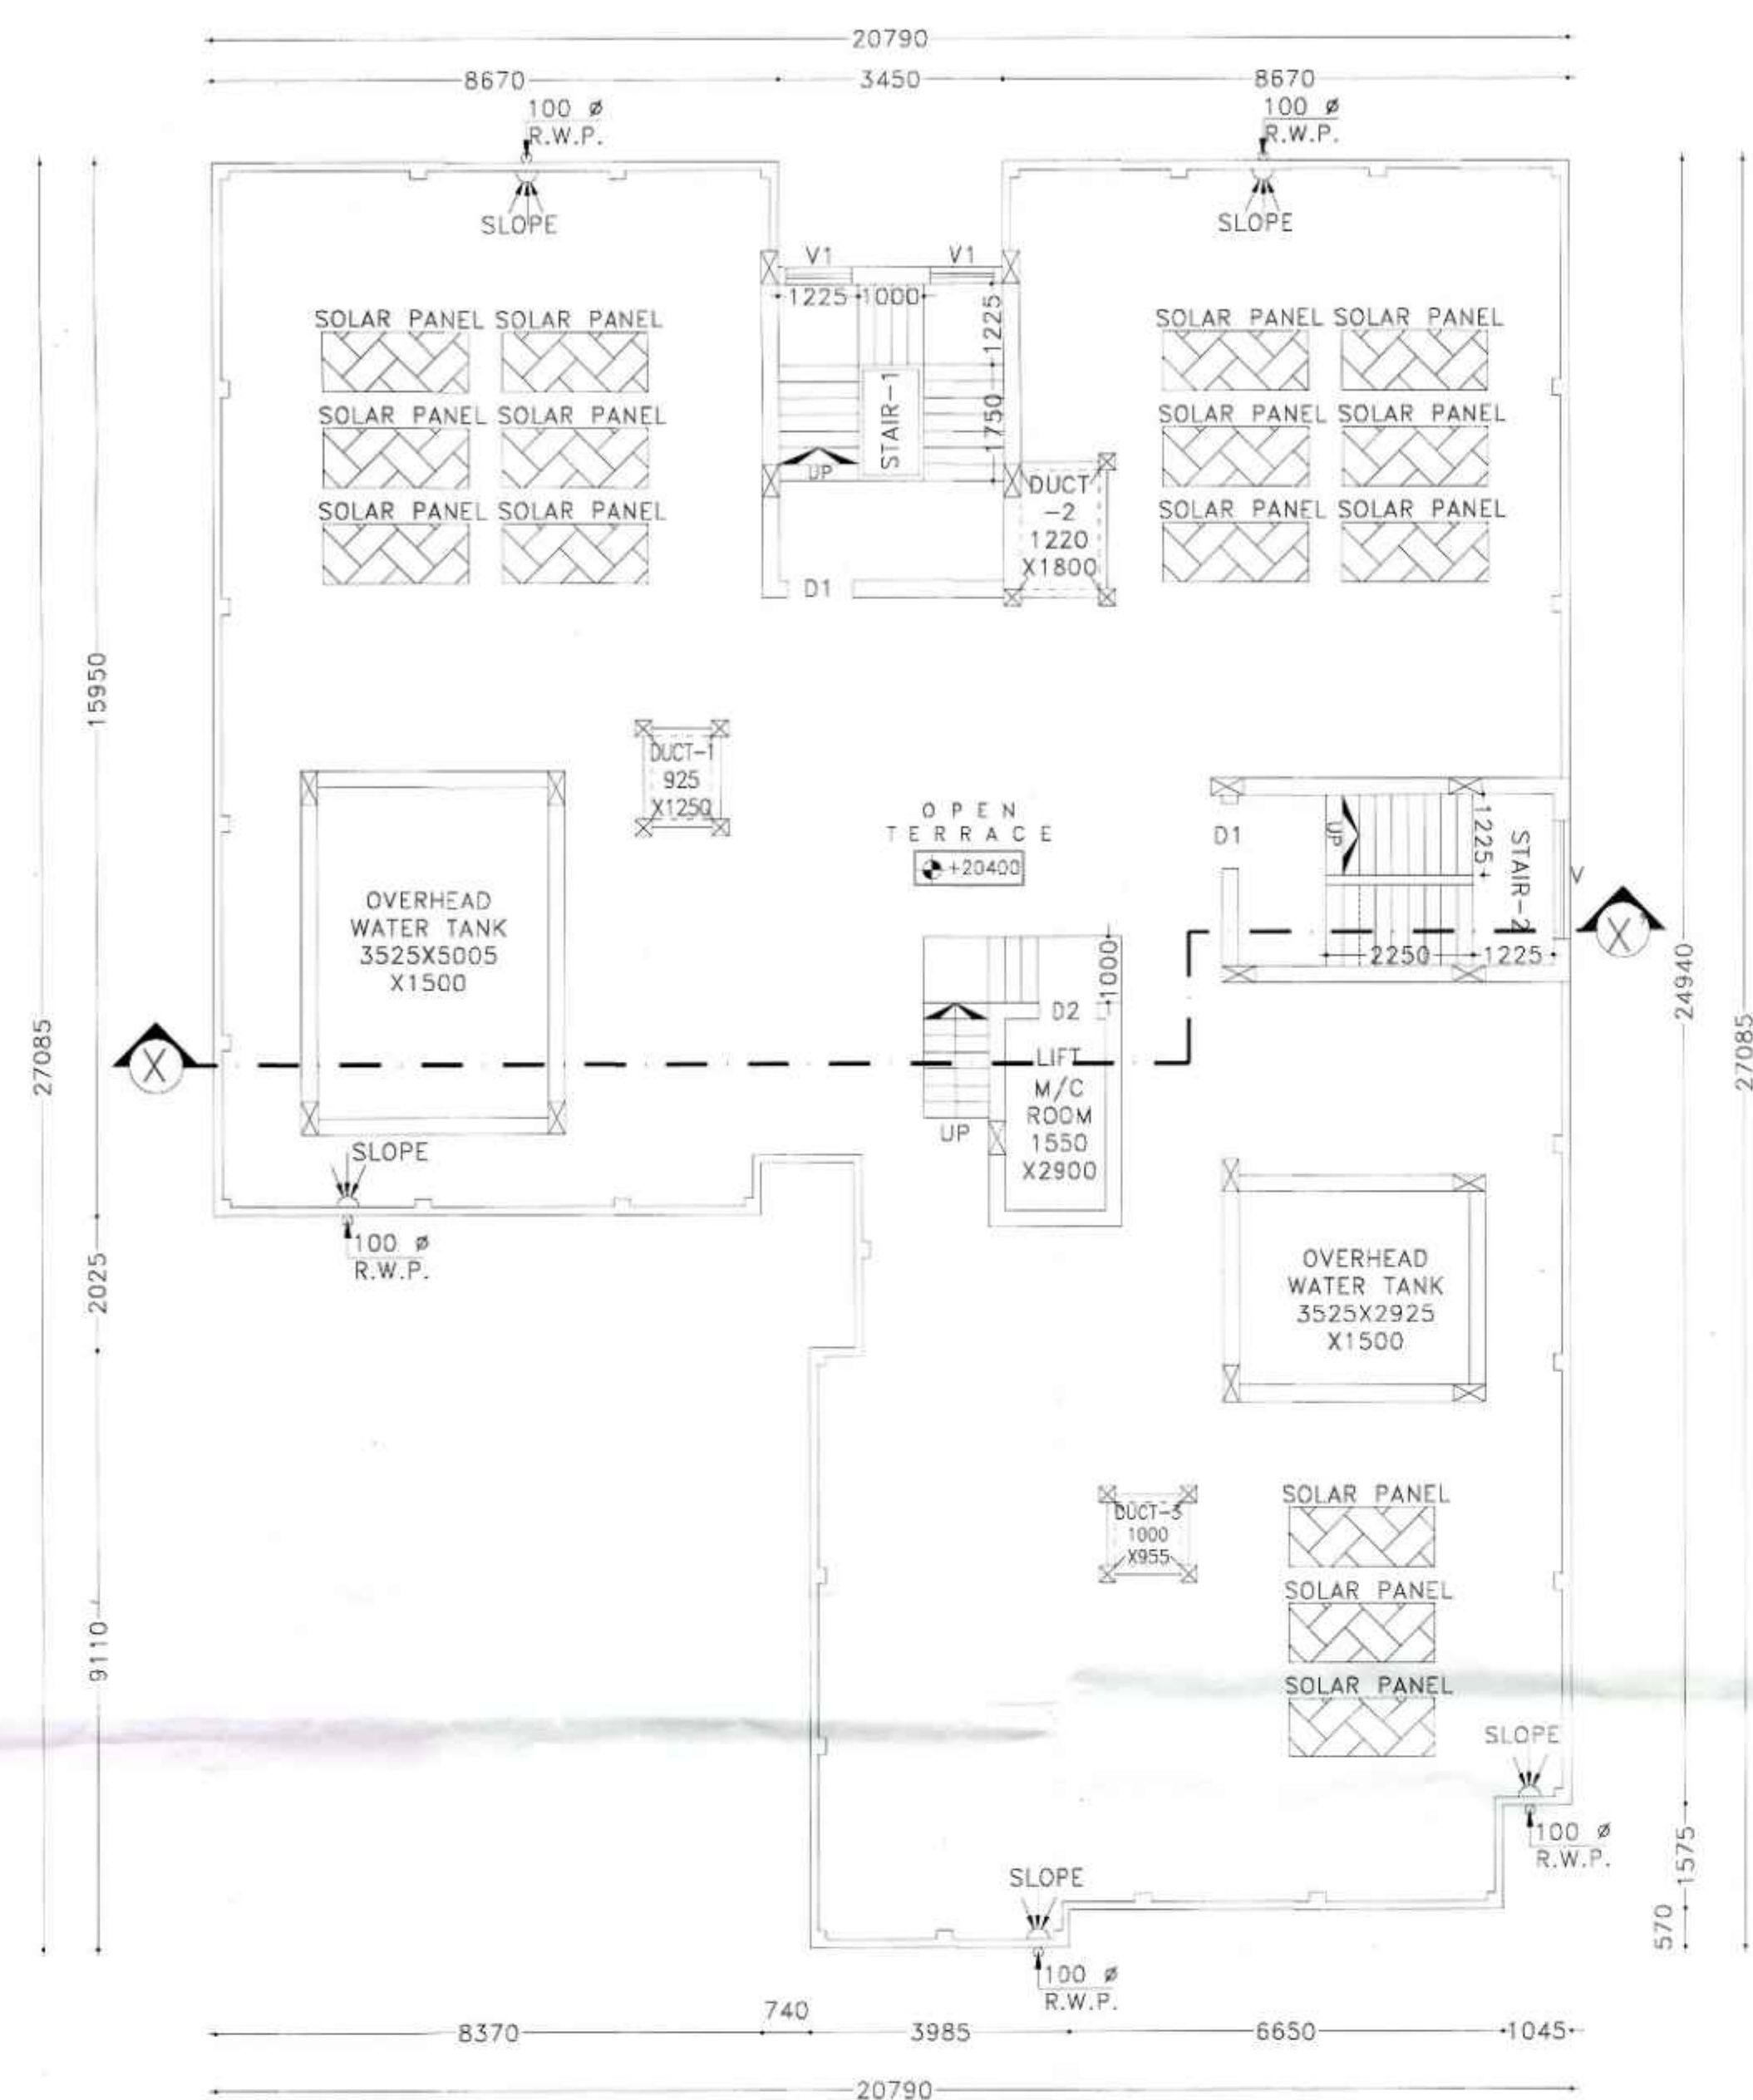

PROJECT NAME:-

PLAN OF PROPOSED (G+6) SEVEN STORIED
RESIDENTIAL BUILDING OF MR. AVIJIT GHOSH-
S/O HARADHAN GHOSH, MR. BIMAY LAL S/O
LATE BIJAY LAL, MRS. RINA LAL, W/O LATE
BIJAY LAL (DEVELOPED BY SHREE KRISHNA
DEVELOPERS) OVER L.R PLOT NO-2139,2171,
2159, L.R KHATIAN NO-5209,5210,5047,J.L
NO-91, MOUZA-ARRAH, P.S.-KANKSA,
DIST-PASCHIM BARDHAMAN, WEST
BENGAL-713212

SCHEDULE OF WINDOW FOR KITCHEN :-

MARK	SIZE	DESCRIPTION
W4	900X1000	SLIDING WINDOW
W	1200X1000	SLIDING WINDOW

SCHEDULE OF DOOR & WINDOW:-

MARK	SIZE	DESCRIPTION
D1	1000X2100	FULLY PNL
D2	900X2100	FULLY PNL
D3	750X2100	FULLY PNL
W1	1500X1200	SLIDING WINDOW
W2	1200X1200	SLIDING WINDOW
W3	1000X1200	SLIDING WINDOW
W4	900X1200	SLIDING WINDOW
V & V1	VENTILATION FOR STAIR CASE	
V4	600X450	UPVC MOVABLE VENTILATION

NOTES:—

1. ALL DIMENSIONS ARE IN m.m. , ROAD IS IN FT. & INCH. AND ALL LEVEL ARE IN M.
2. WRITTEN DIMENSIONS MUST BE FOLLOWED.
3. ALL EXTERNAL WALLS 250TH. & INTERNAL WALLS 125THK. UNLESS OTHERWISE MENTIONED.
4. ALL MASONRY WORKS ARE BOUNDED BY CEMENT MORTAR (1:6) &(1:4).
5. EXTERNAL PLASTER IS 25THK. & INTERNAL PLASTER IS 12MM.THK.
6. ALL CONC. GRADE IS M25 & AND GRADE OF STEEL FE-500.
7. 250THK. BRICK WORK IN 1:6 MORTAR.
8. 125THK. & 75THK. BRICK WORK IN 1:4 MORTAR.
9. 150 WIDE SURFACE DRAIN SHOULD BE PROVIDED ALL ROUND THE BUILDING.
10. 25% OF THE BUILDING TO BE CONSTRUCTED USING FLY-ASH BRICKS.

AREA CALCULATION:-

LAND AREA	PLINTH AREA	
664.41 SQ.M.	GROUND FLOOR	358.76 SQ.M.
	FIRST FLOOR	446.62 SQ.M.
	SECOND FLOOR	446.62 SQ.M.
	THIRD FLOOR	446.62 SQ.M.
	FOURTH FLOOR	446.62 SQ.M.
	FIFTH FLOOR	446.62 SQ.M.
	SIXTH FLOOR	446.62 SQ.M.
	TOTAL	3038.48 SQ.M.

GROUND COVERAGE	=	54.00 %
F.A.R	=	2.49

SIGNATURE OF DEVELOPER/OWNER:-

Shree Krishna Developers
Ujjal Gowami
Partner

ER:-	TITLE:-
------	---------

- * ROOF FLOOR PLAN.
- * SITE PLAN.
- * LAYOUT MAP.
- * DETAILS OF SEPTIC TANK.
- * SECTIONAL DETAILS OF RAIN WATER SOAK PIT.

DRAWN BY: C. SEN CHECKED BY: S. AKHTAR

SCALE: 1:100 N.T.S.

REV: 00	DATE: 04.08.2022
---------	------------------

SHEET NO:- ARCH /P&RD-02/02

