


PROJECT NAME:—

PLAN OF PROPOSED (G+11) TWELVE STORIED
RESIDENTIAL CUM COMMERCIAL BUILDING (BLOCK-03)
OF MR. DEBABRATA CHATTERJEE S/O LAKSHMIKANTA
CHATTERJEE, MR. SUBRATA CHATTERJEE S/O
LAKSHMIKANTA CHATTERJEE, MR. JOYDEB CHATTERJEE
S/O LAKSHMIKANTA CHATTERJEE (SHREE CHAITANYA
DEVELOPERS) R.S PLOT NO-931, L.R. PLOT NO-725,
L.R KHATIAN NO-6395,6396,6397. J.L. NO- 58,
MOUZA-BAMUNARA, P.S -KANKSA, DIST-PASCHIM
BARDHAMAN, WEST BENGAL.

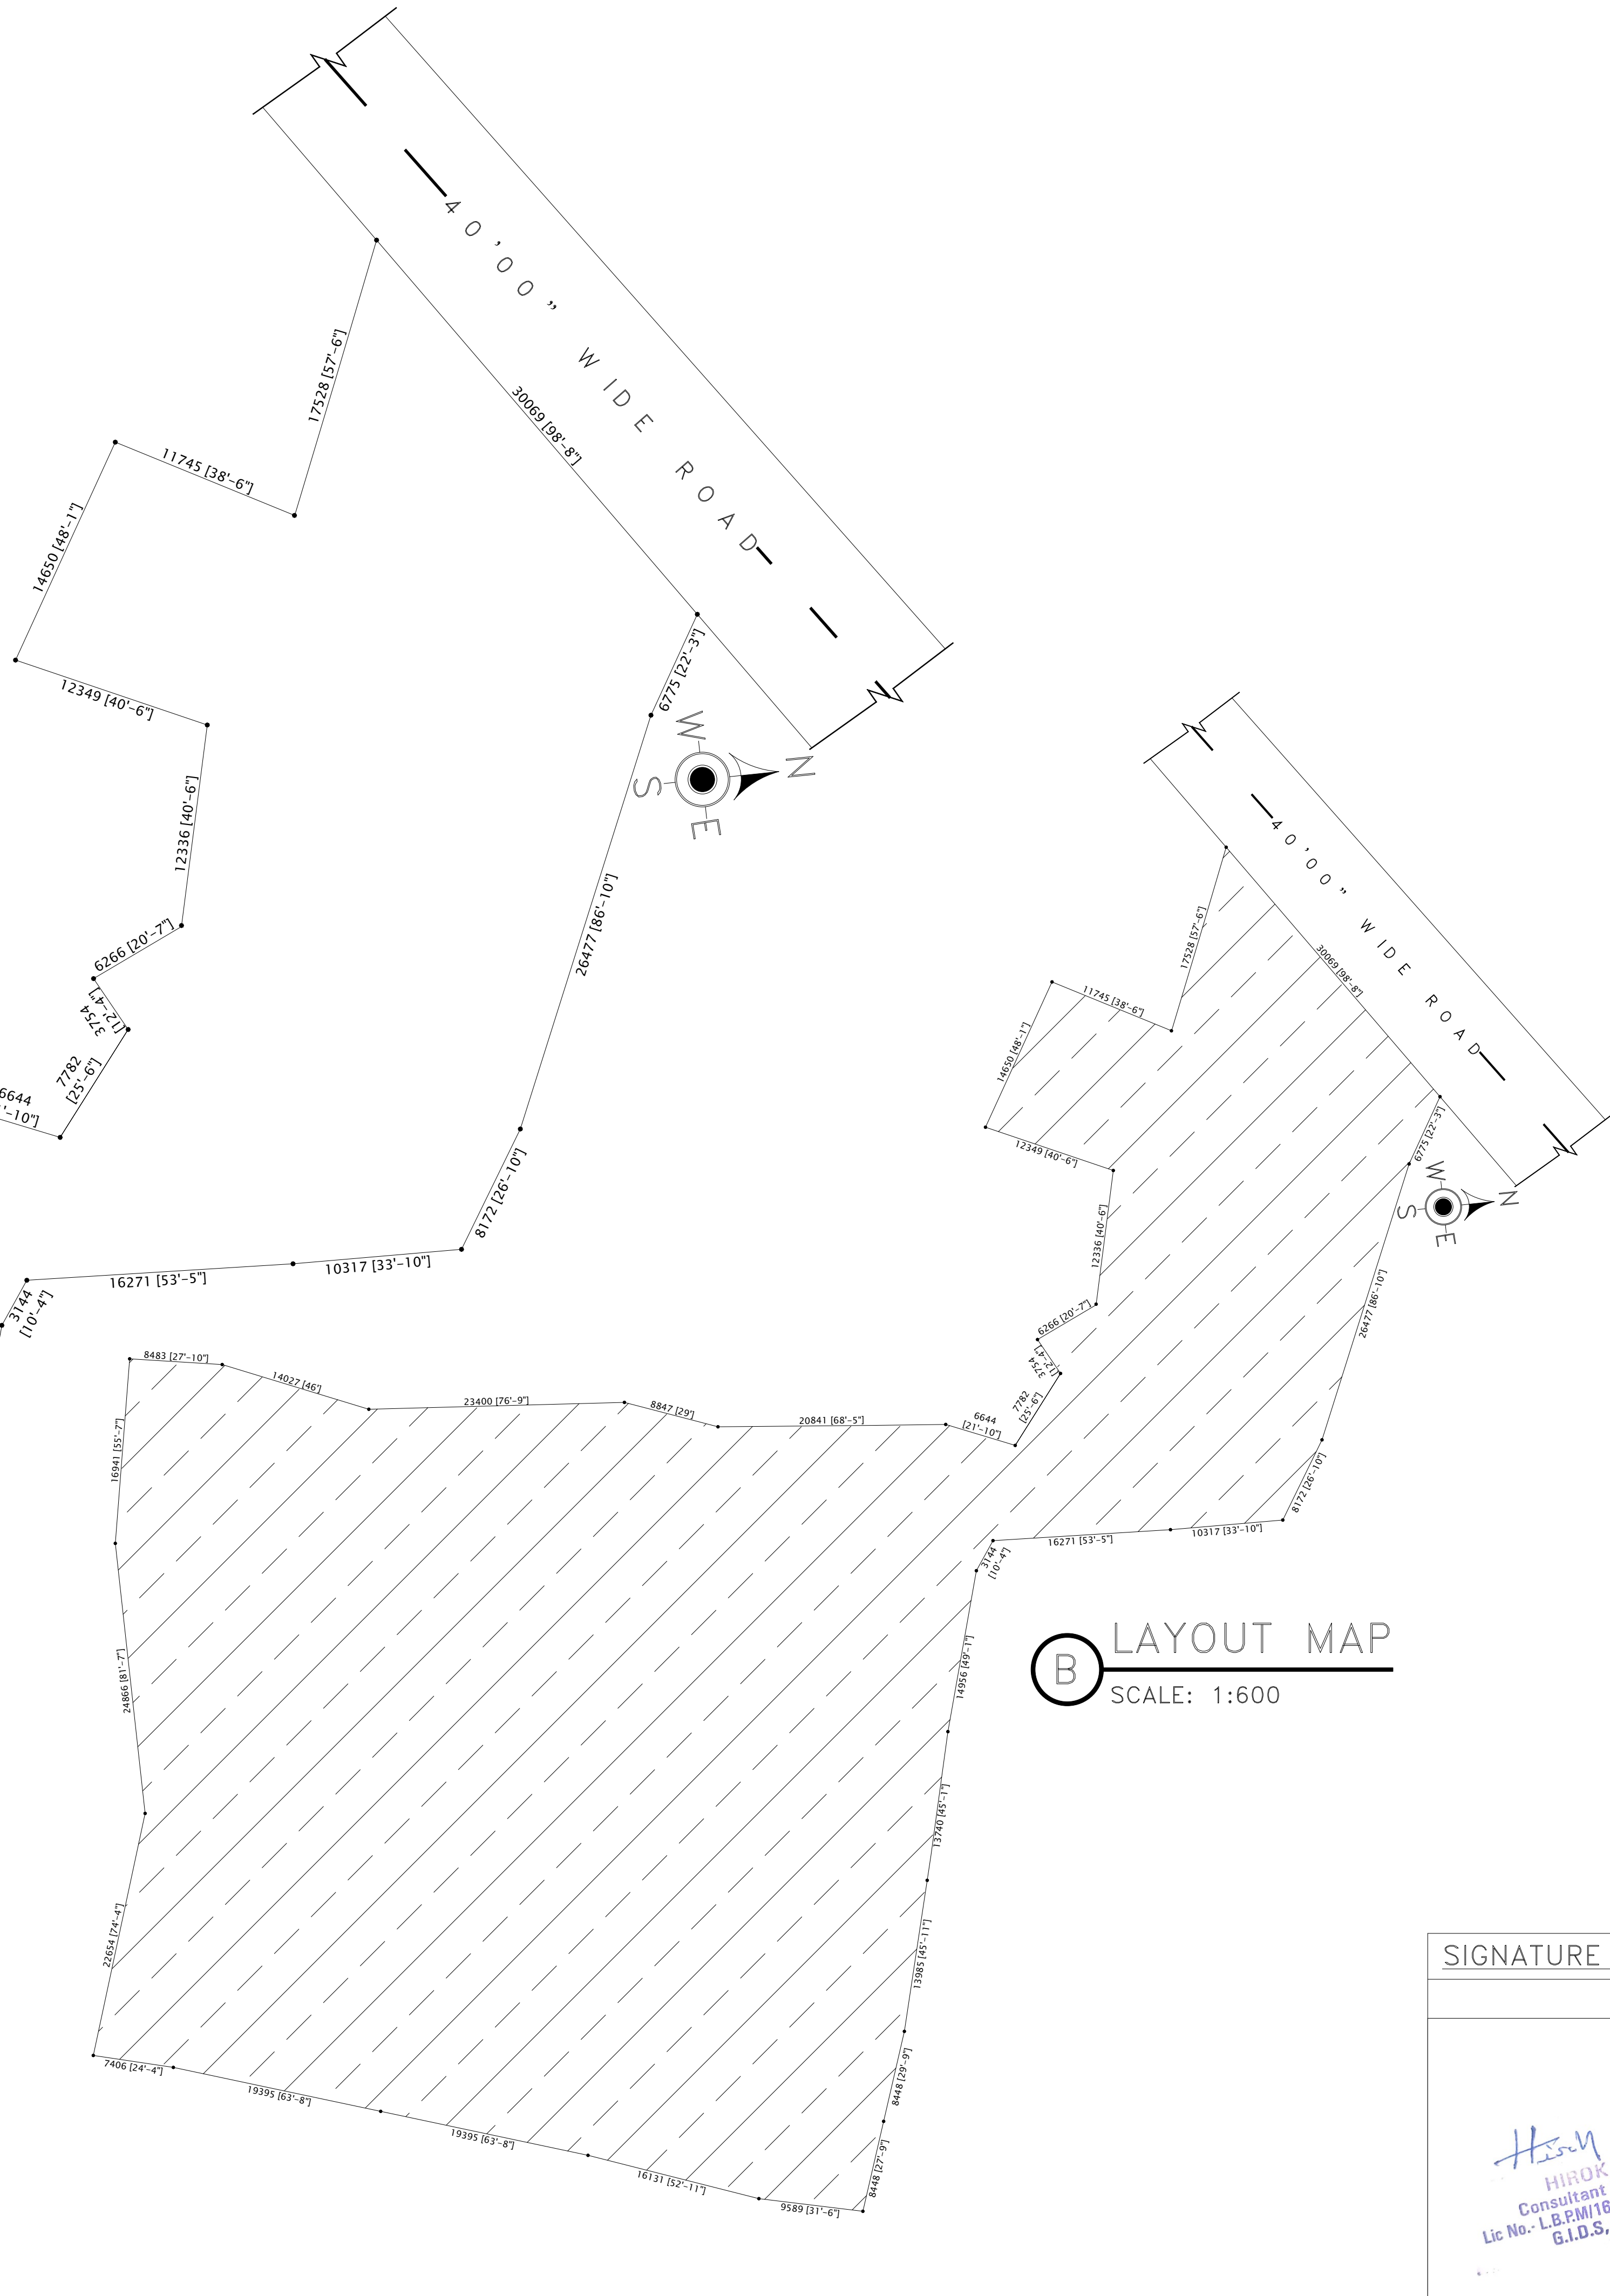

A SITE PLAN
SCALE: 1:400

B LAYOUT MAP
SCALE: 1:600

SIGNATURE OF ENGINEER:—

Hirak Ghosh
HIROK GHOSH
Consultant Civil Engineer
Lic No.- L.B.P.M/163/AMC-DMC/BPD/165
G.I.D.S, Durgapur-16