


SITE PLAN FOR 1) SRI MRINAL PAUL @ SRI MRINAL KANTI PAUL, 2) SMT. DIPTI PAUL, AT HAIDER PARA MAIN ROAD, SILIGURI, MOUZA - DABGRAM, J.L. NO. - 02, SHEET NO. - R.S. 12, L.R. 63, R.S. KHATIAN NO. - 715, L.R. KHATIAN NO. - 417, 418, R.S. PLOT NO. - 231, 232, L.R. PLOT NO. - 170, 171, P.S - BHAKTINAGAR, DIST.- JALPAIGURI, WARD NO. - 40 (S.M.C.)

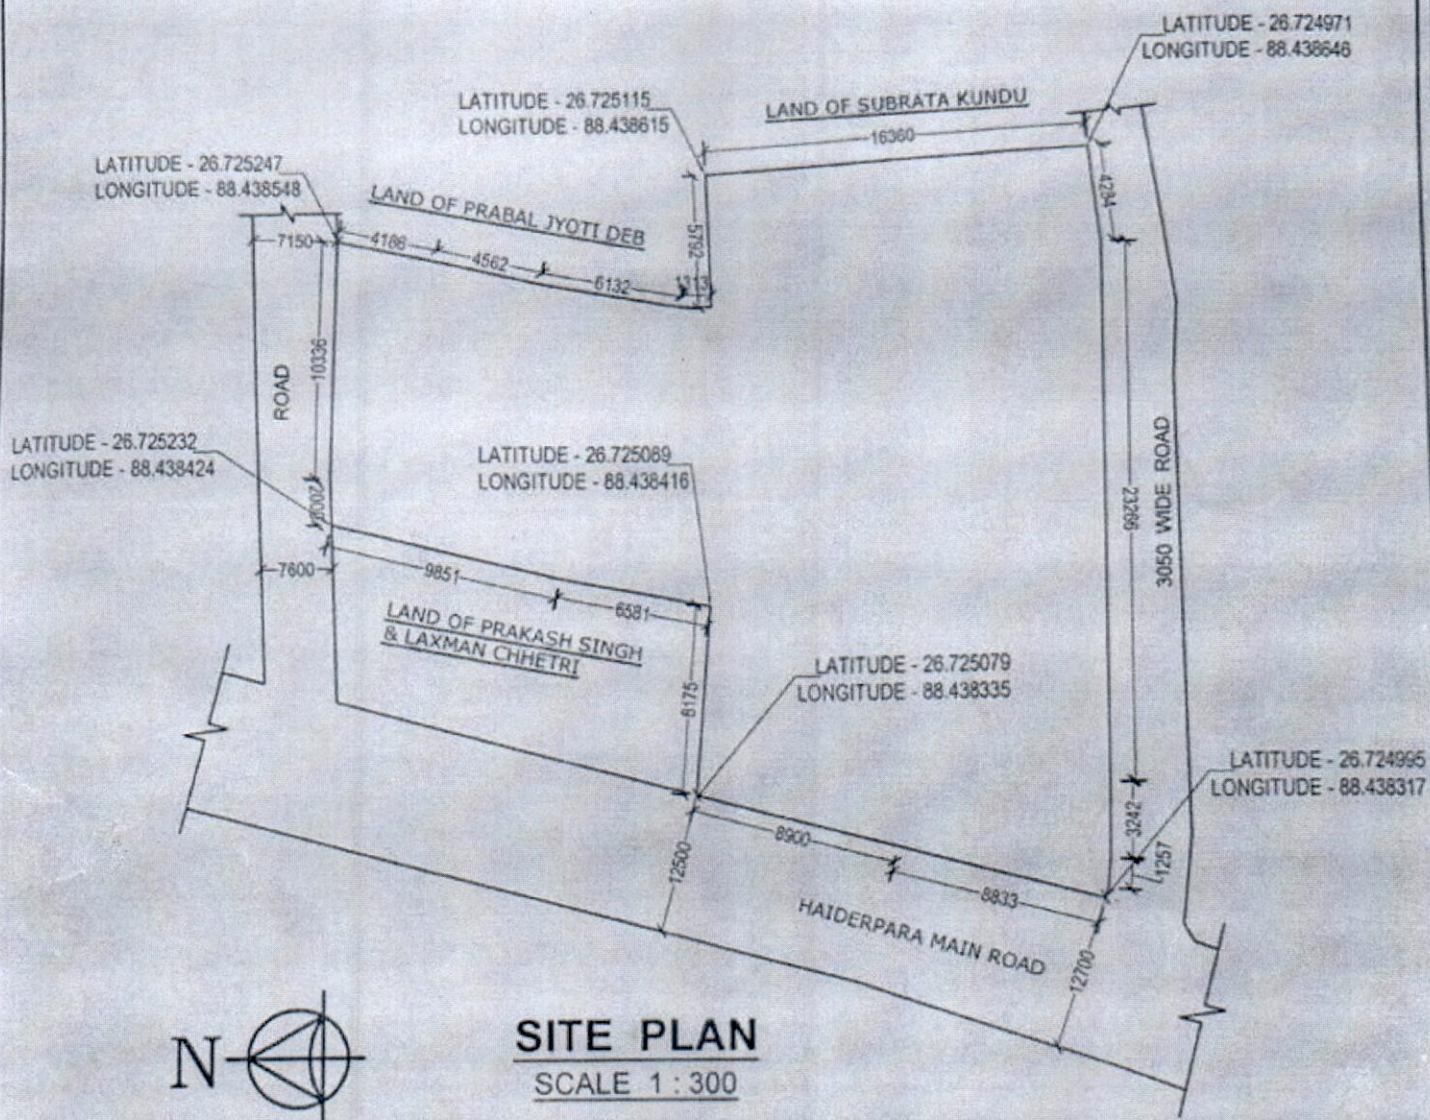

INDIRA DEVELOPERS
Indira
 PARTNER

Bhowmick
ER. ARIJIT BHOWMICK
 Licenced Building Surveyor, Class-I
 SMC. Empanelment Number : 1-63
 W/No.: 35 (SMC), P.O.: Bhaktinagar
 Dist. Jalpaiguri, Ph. 98320-64408
 E-mail : arijitbhowmick71@gmail.com
 SIGNATURE OF L.B.S.