
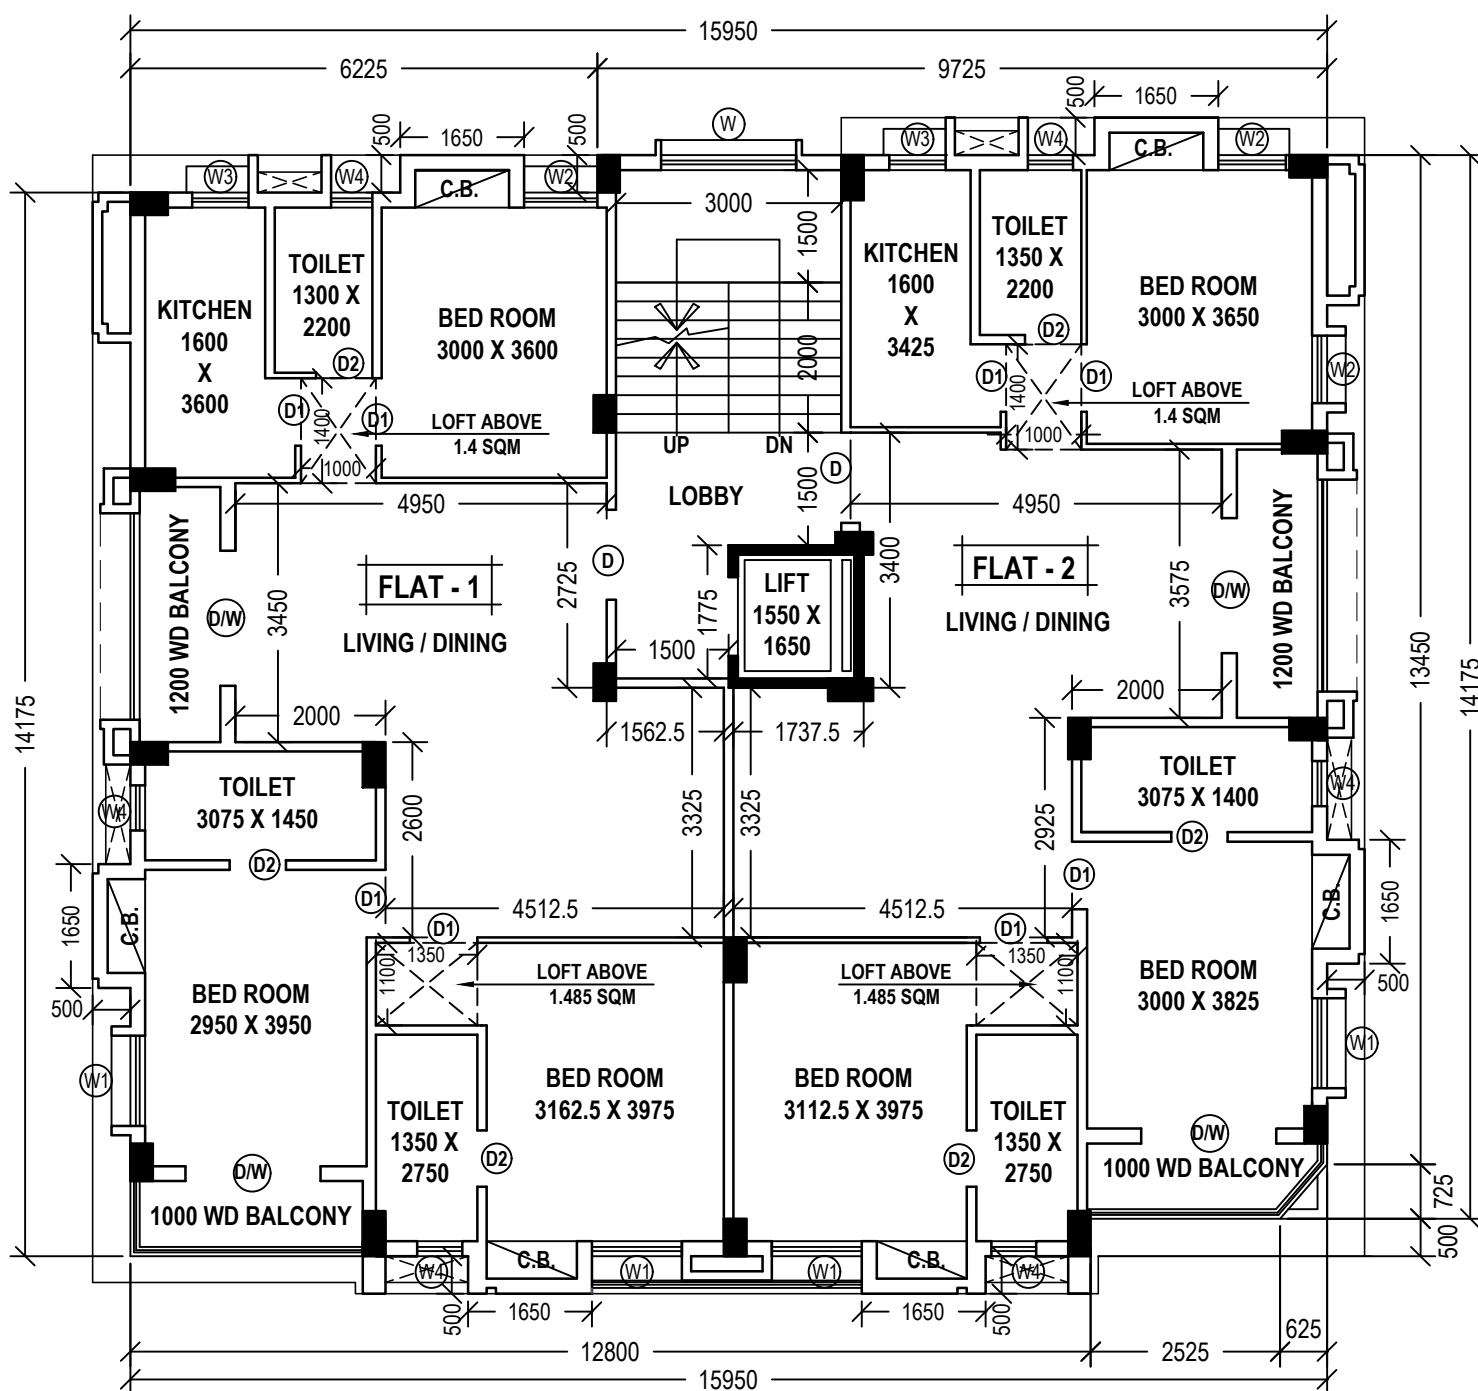


**EXISTING G+IV STORIED [15.475 M. HEIGHT] RESIDENTIAL BUILDING
AT PREMISES NO. **19, BONDEL ROAD**, UNDER K.M.C. WARD NO.- 65,
BOROUGH NO.- VII , P.S. - KARAYA, KOLKATA - 700 019, PREVIOUSLY
SANCTIONED VIDE B.P. NO.- 2019070124 , DATED - 27.12.2019.**

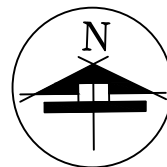

4TH. FLOOR PLAN. SCALE: 1:100