




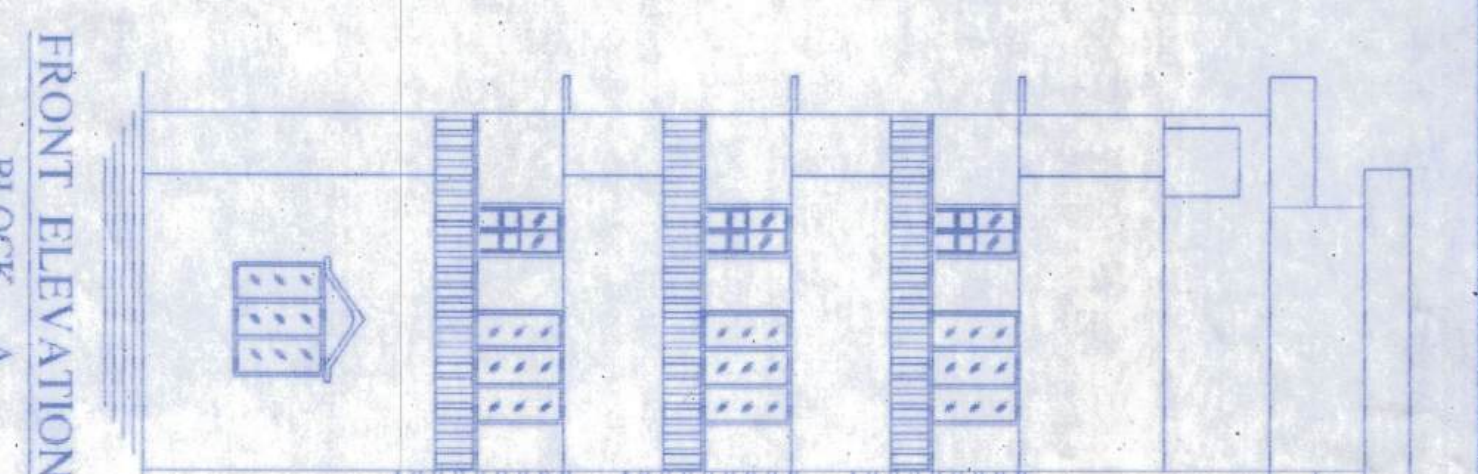


FRONT ELEVATION
BLOCK - A
SCALE: 1:100

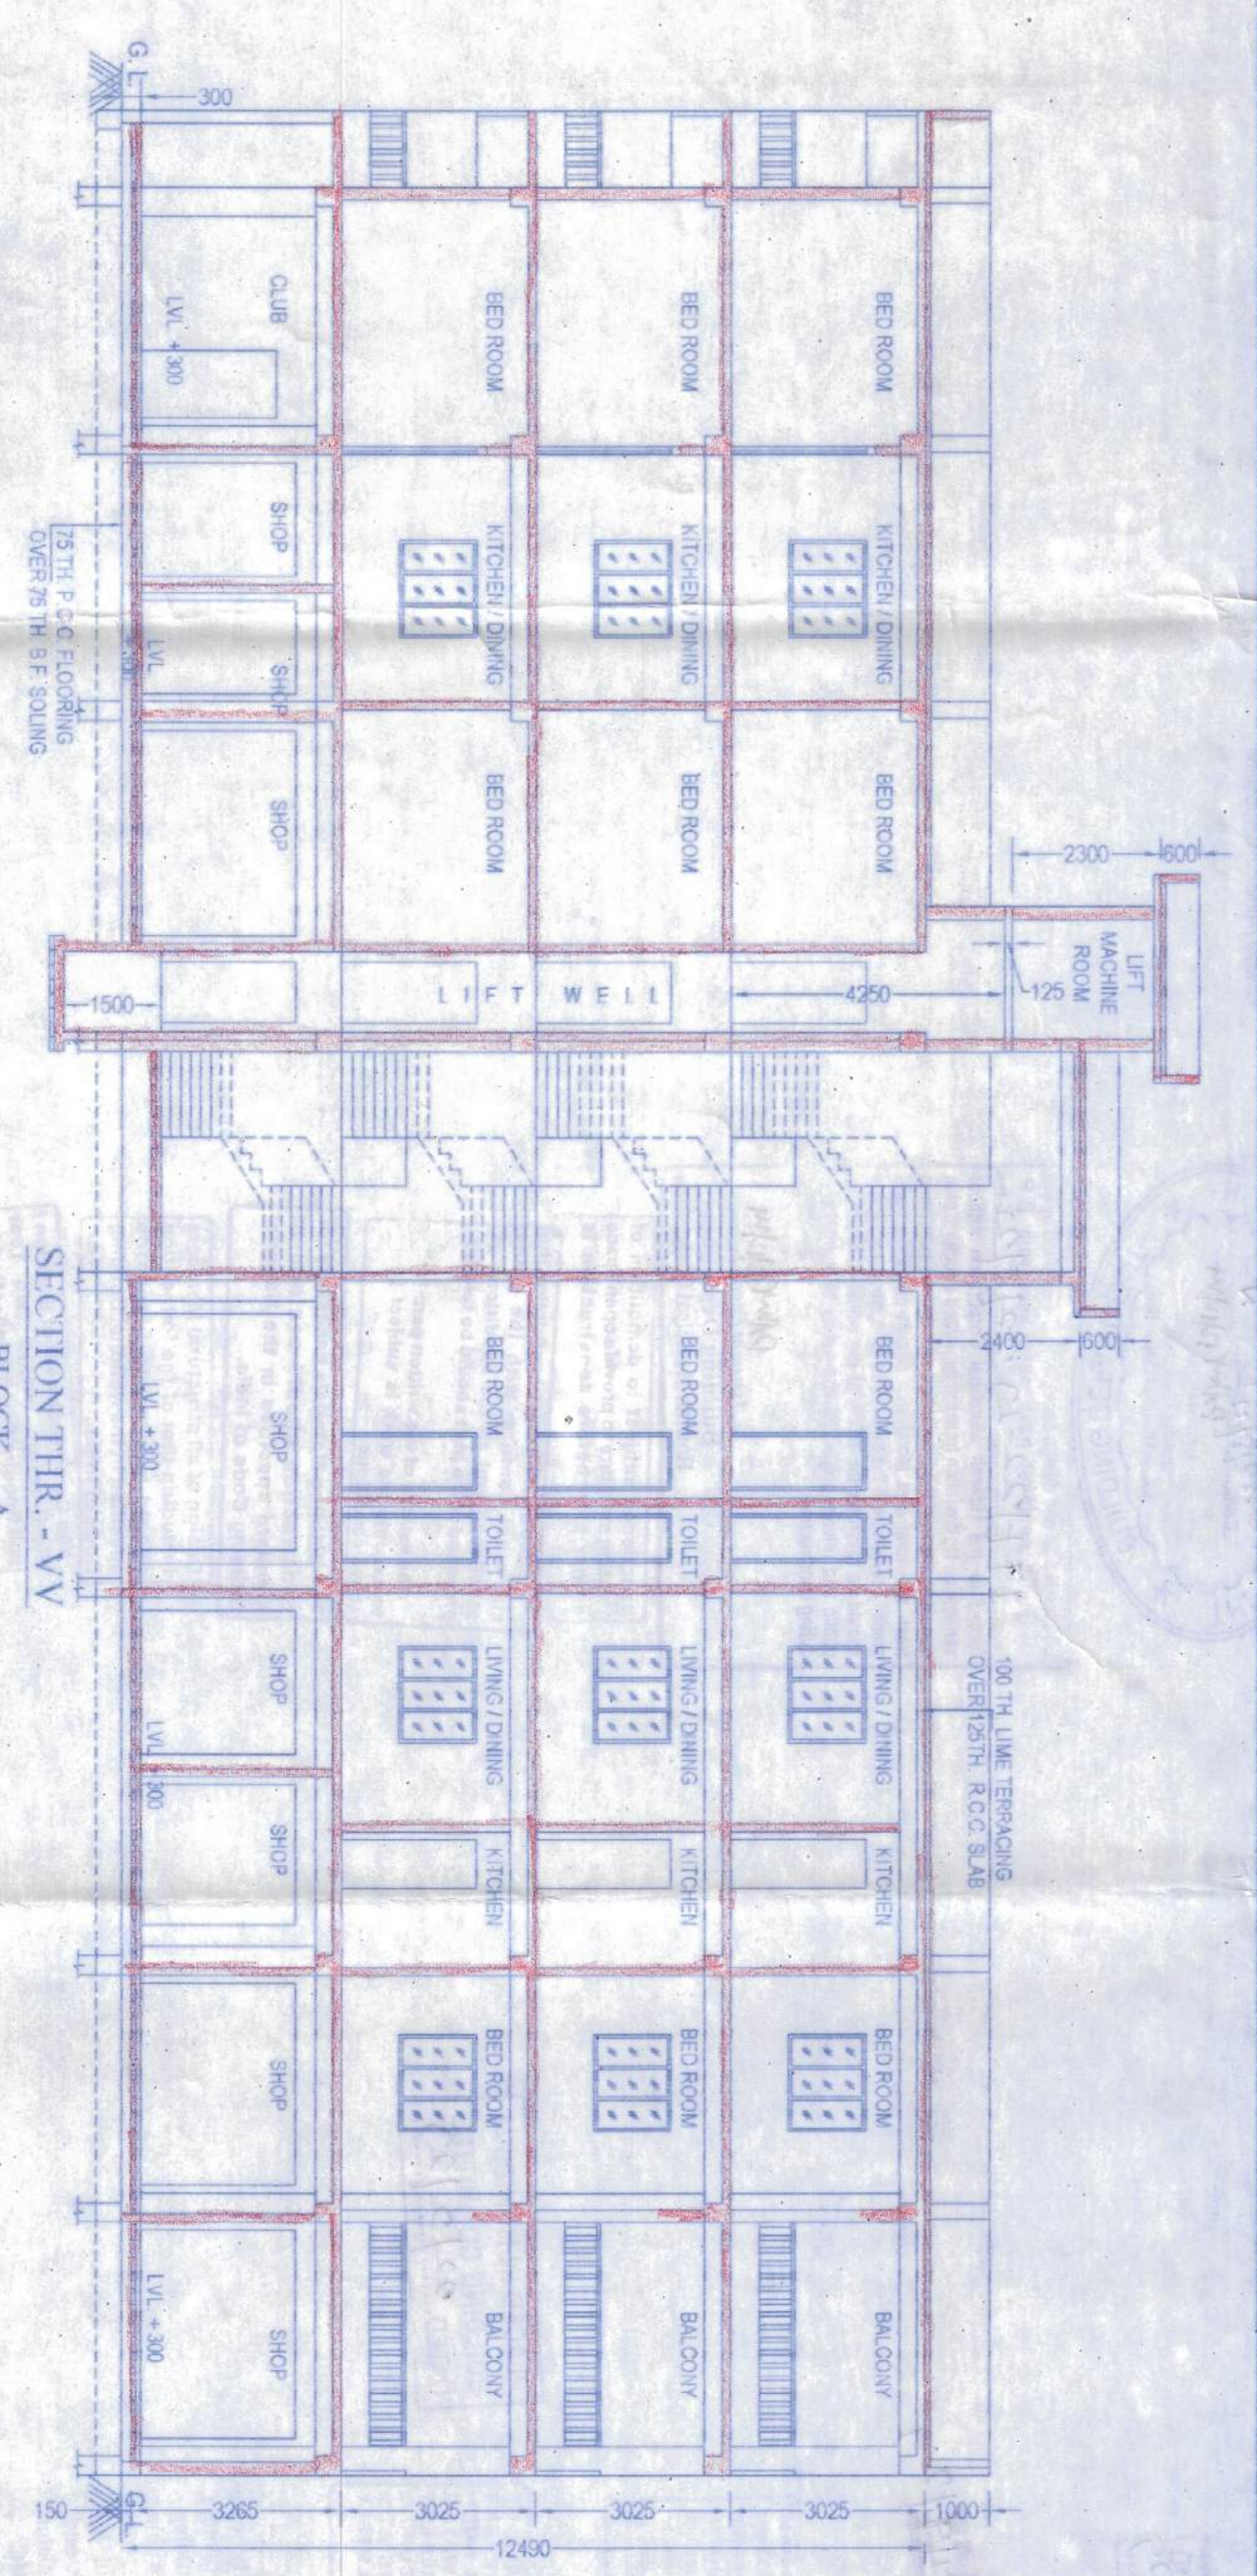


SECTION THR - VV
BLOCK - A
SCALE: 1:100

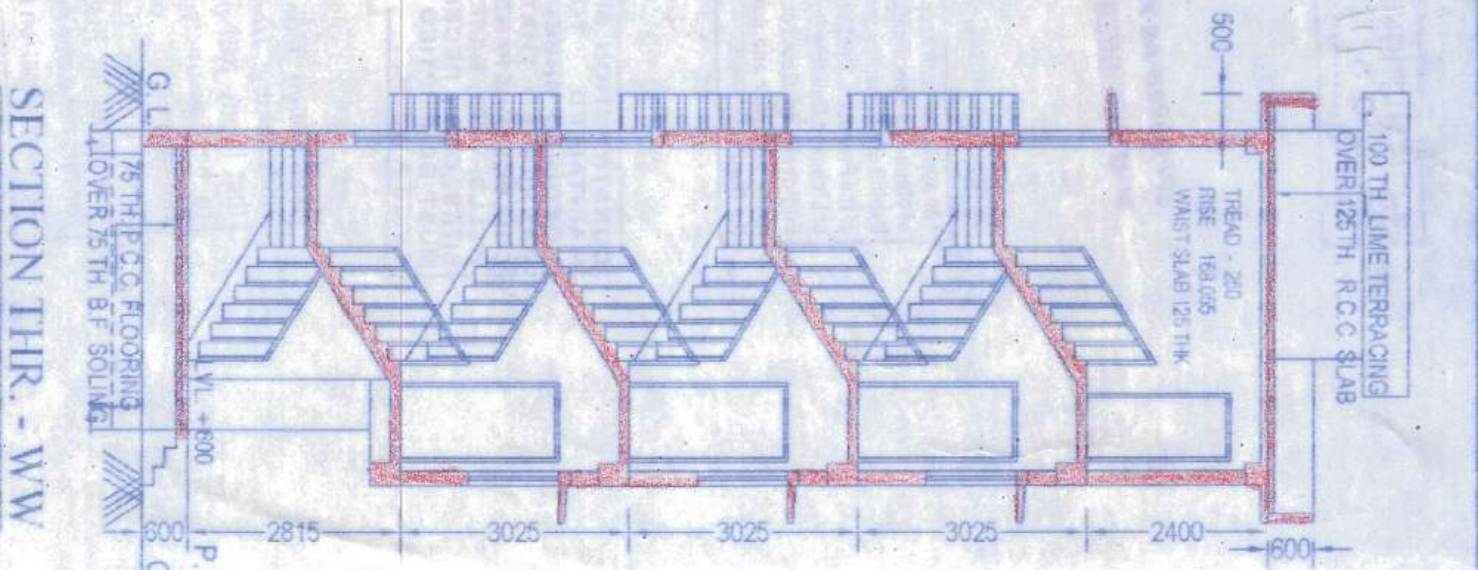


SECTION THR - WW
BLOCK - A
SCALE: 1:100

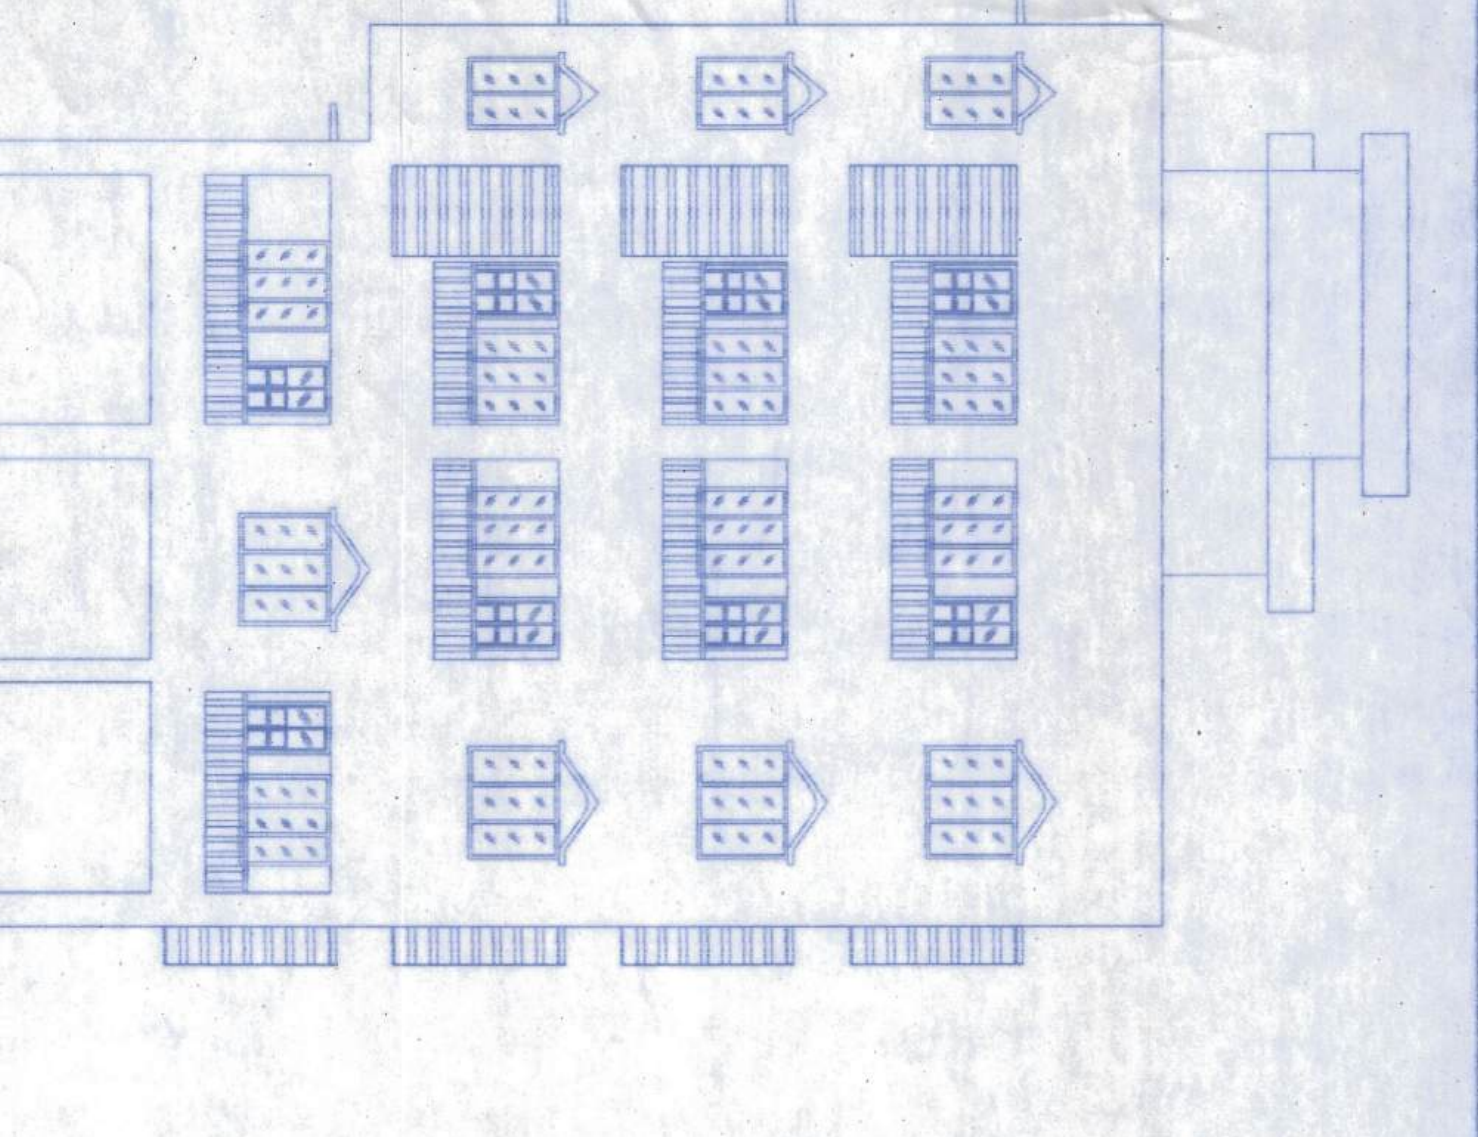


FRONT ELEVATION
BLOCK - B
SCALE: 1:100

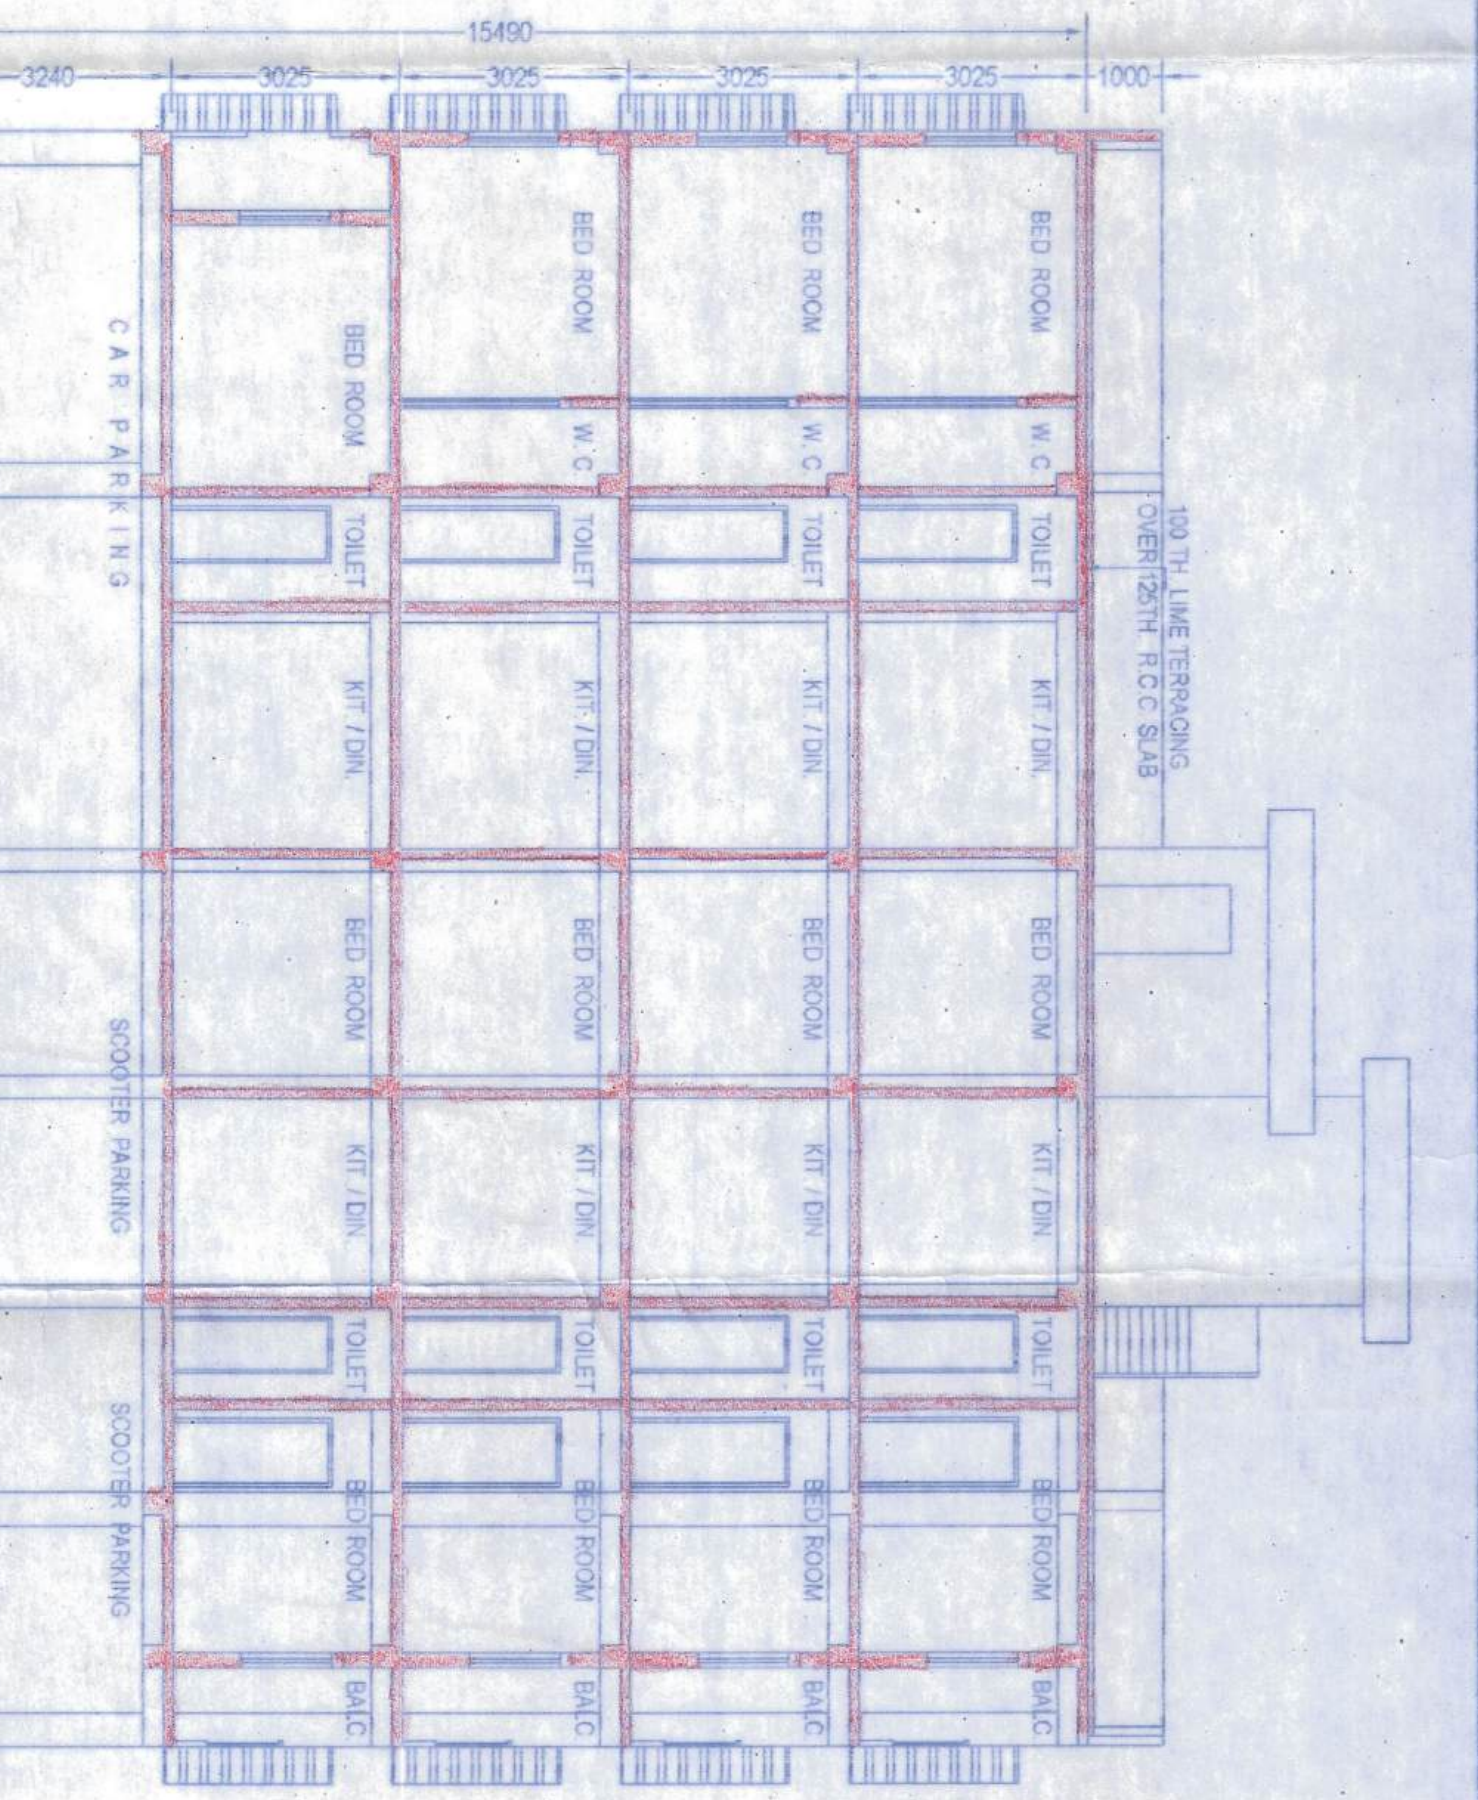


SECTION THR - XX
BLOCK - B
SCALE: 1:100

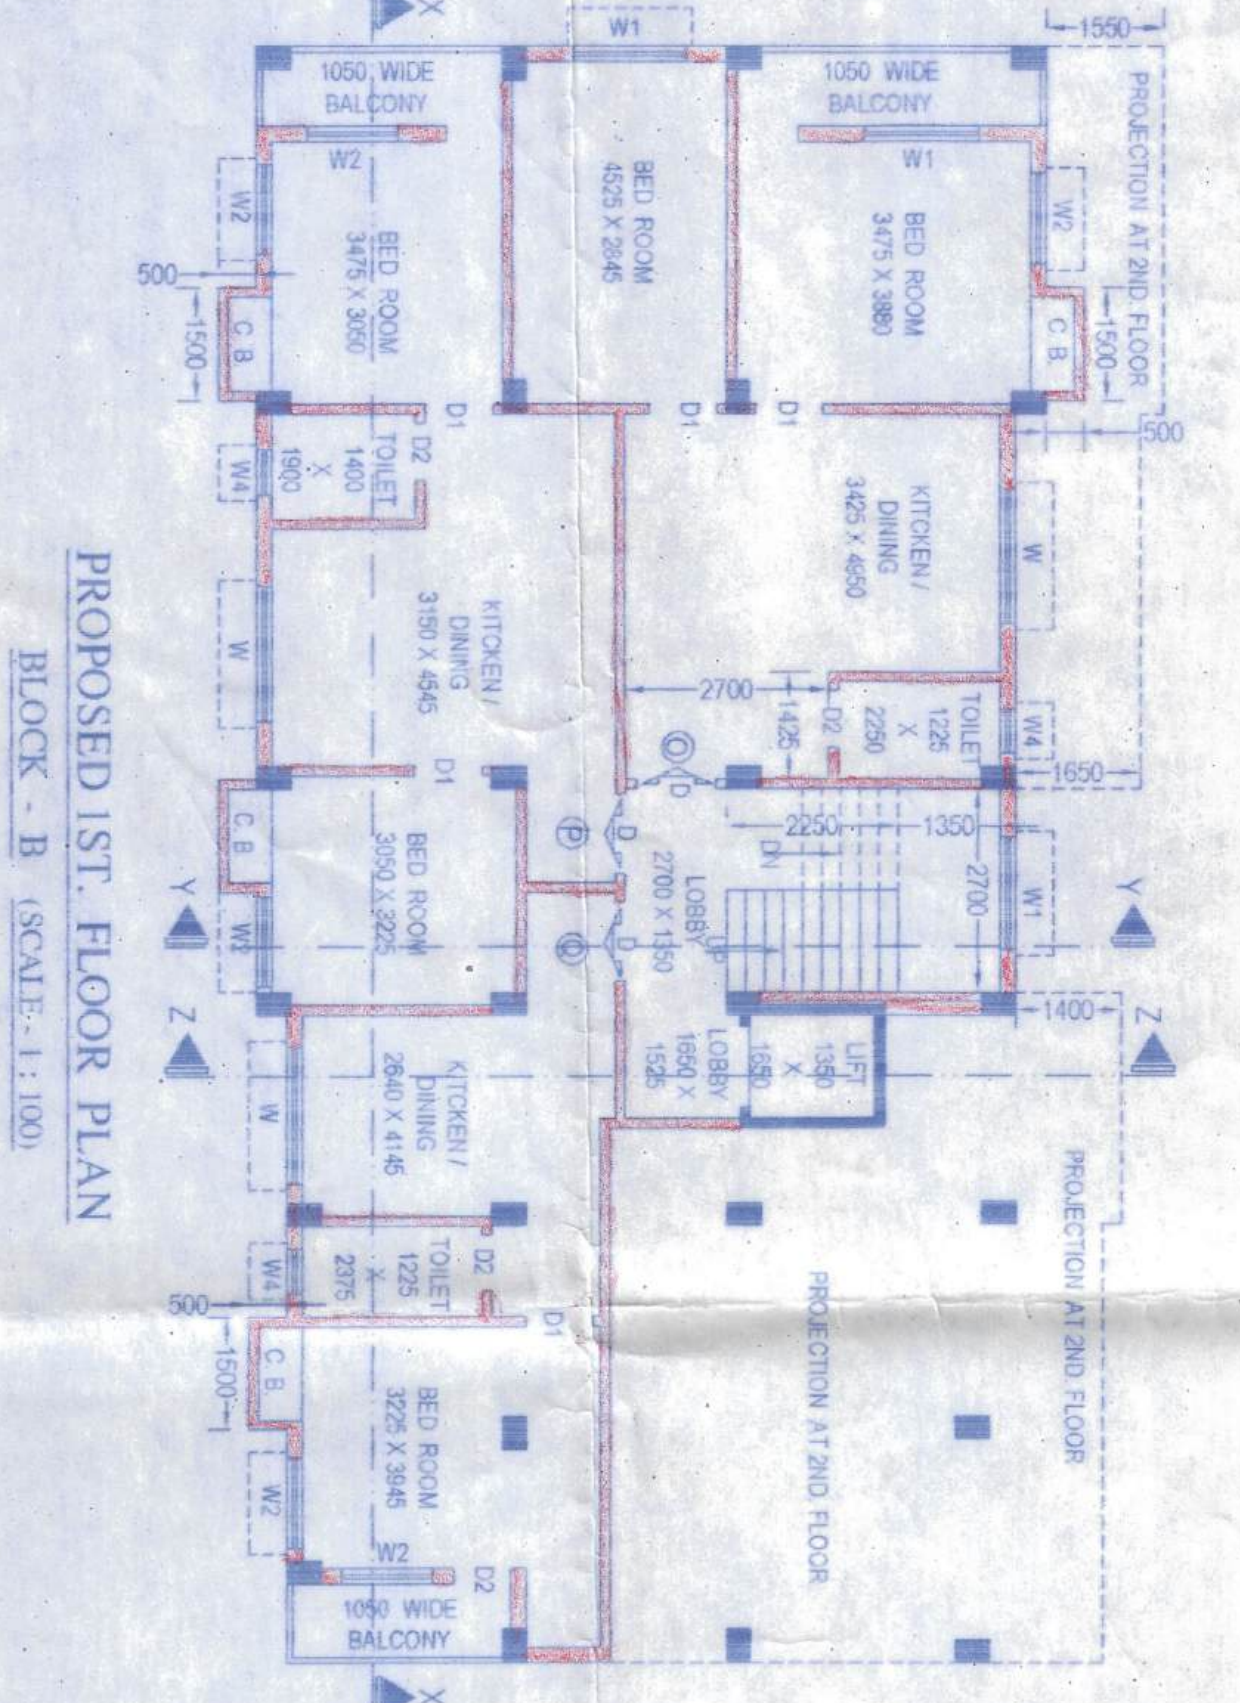


PROPOSED 1ST FLOOR PLAN
BLOCK - A
SCALE: 1:100

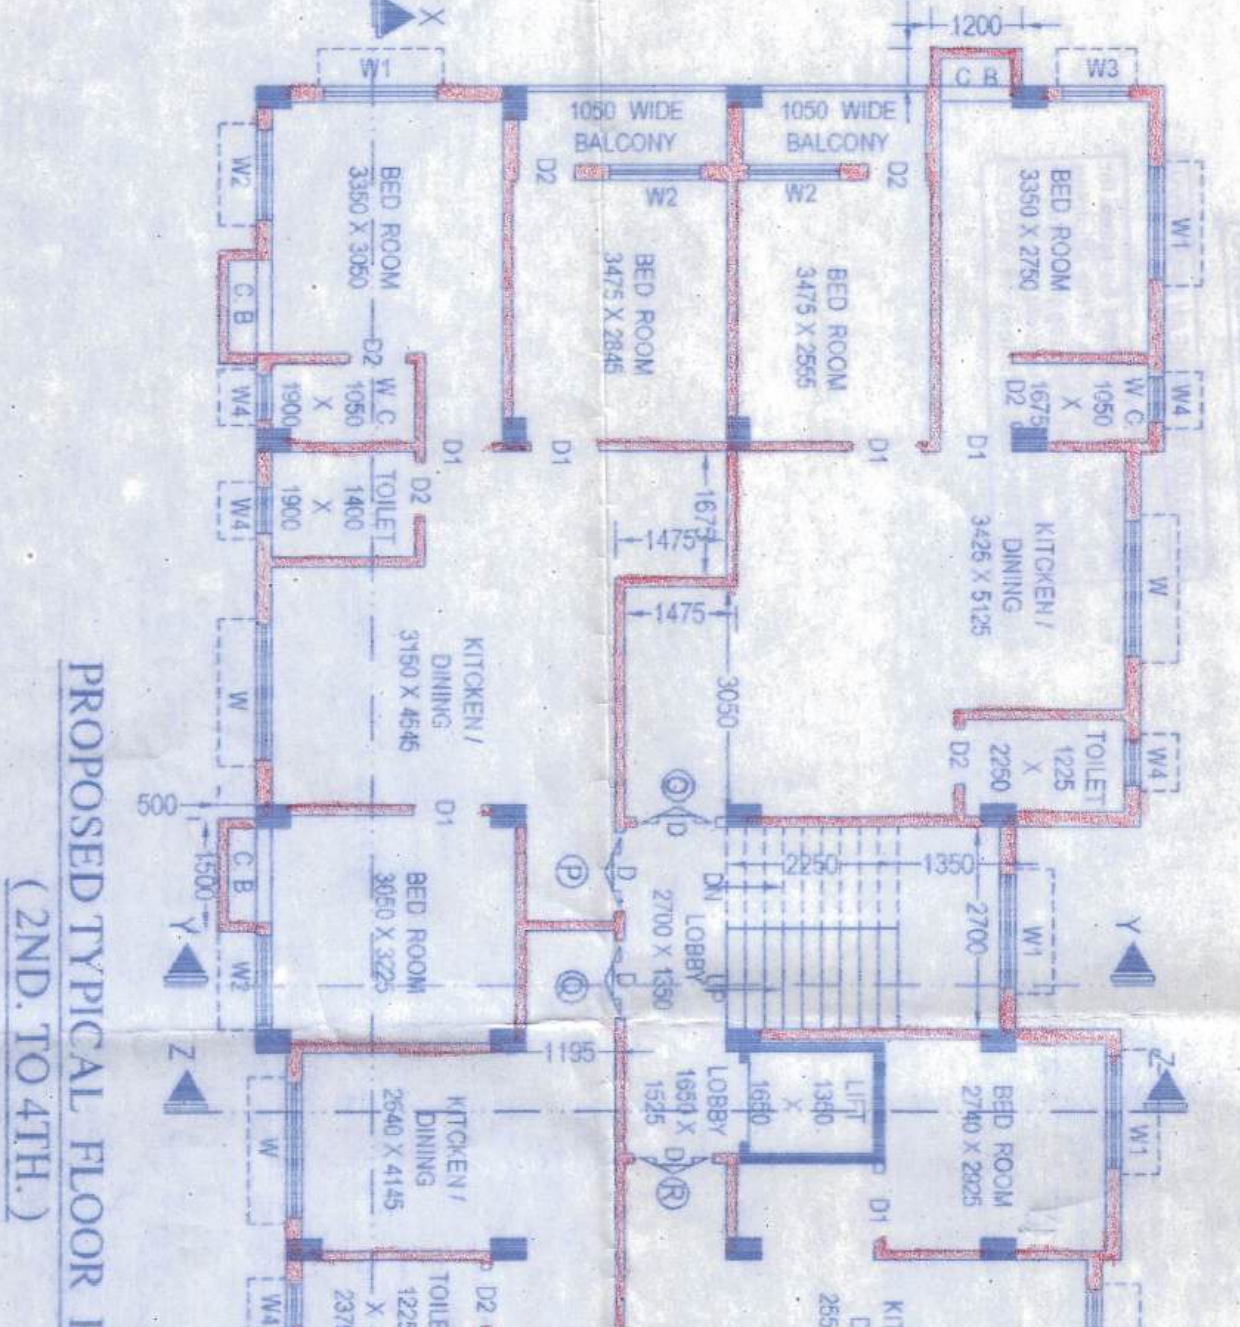


PROPOSED 2ND FLOOR PLAN
BLOCK - A
SCALE: 1:100

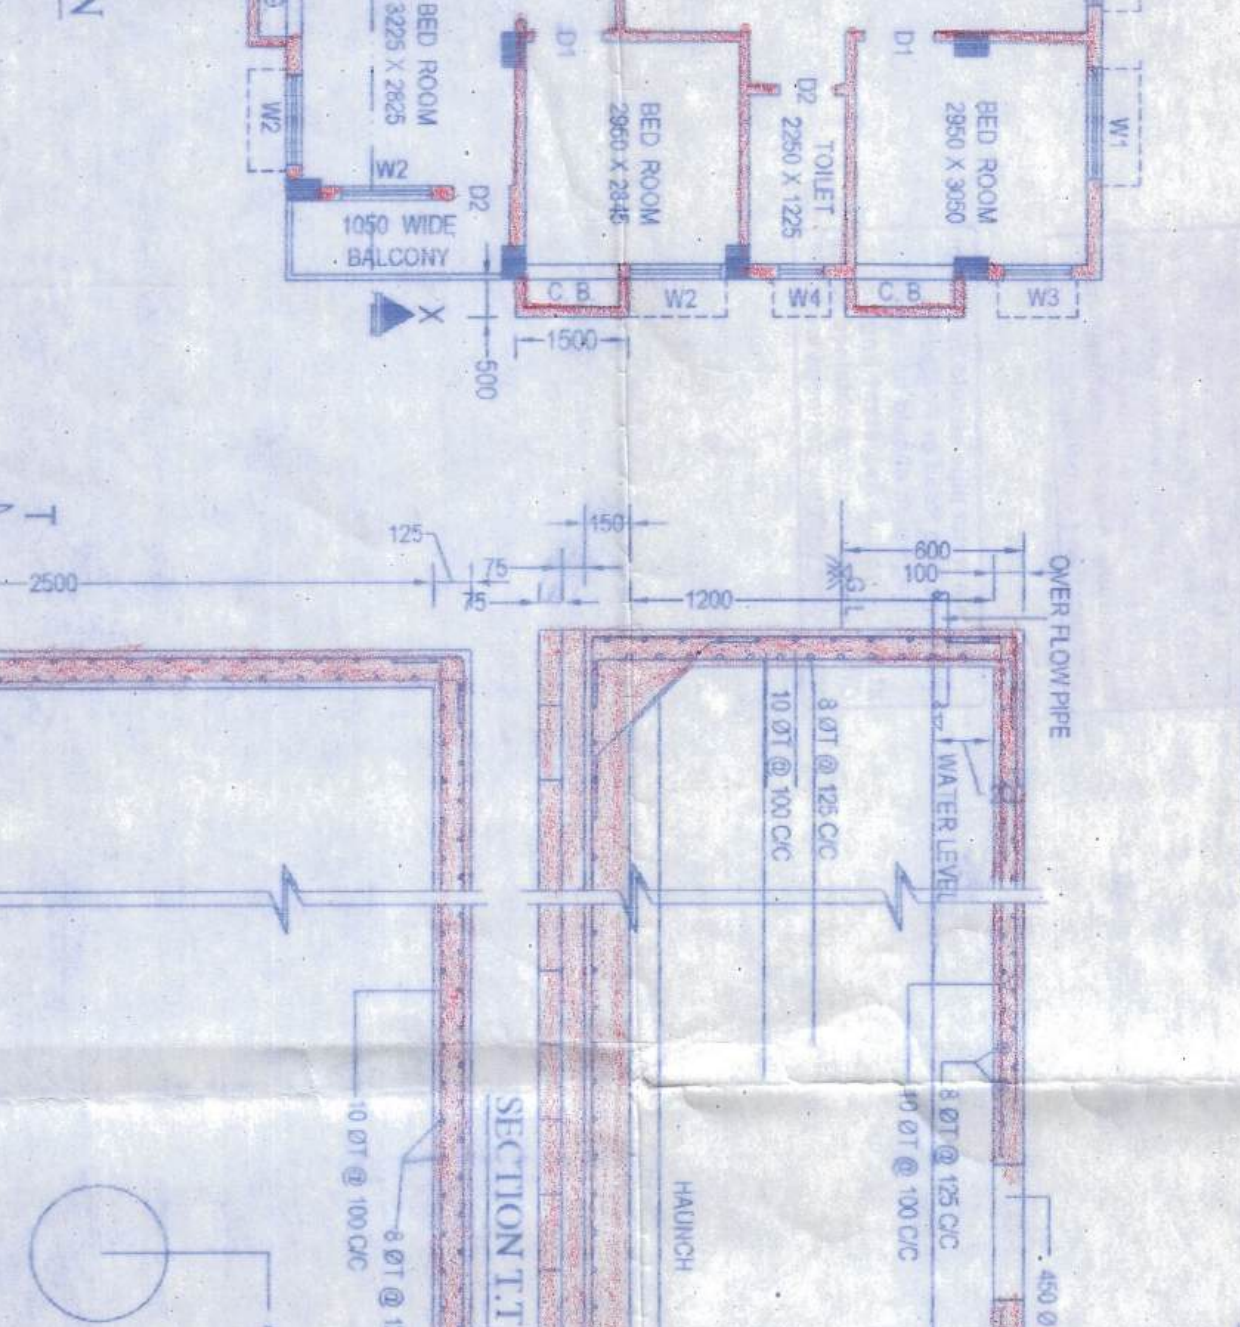

PROPOSED 3RD FLOOR PLAN
BLOCK - A
SCALE: 1:100

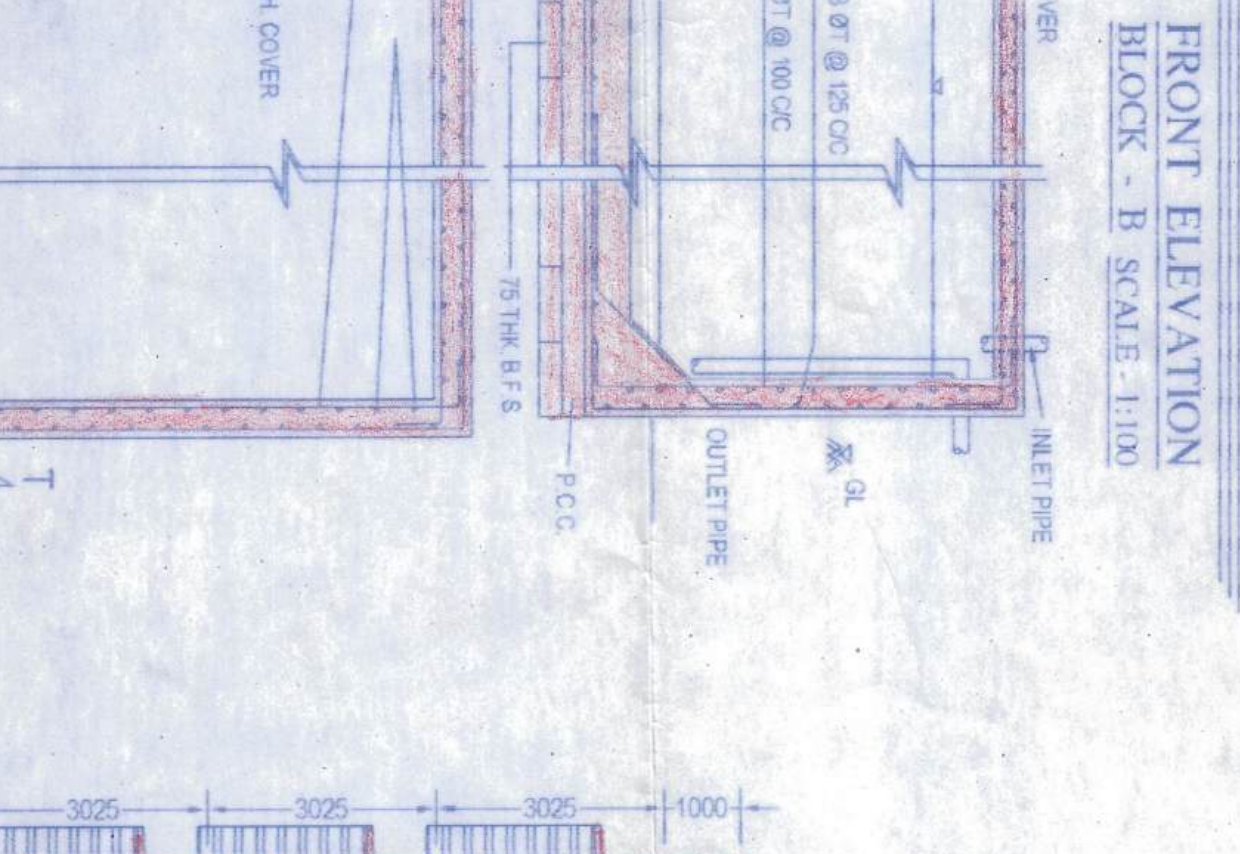


PROPOSED 4TH FLOOR PLAN
BLOCK - A
SCALE: 1:100

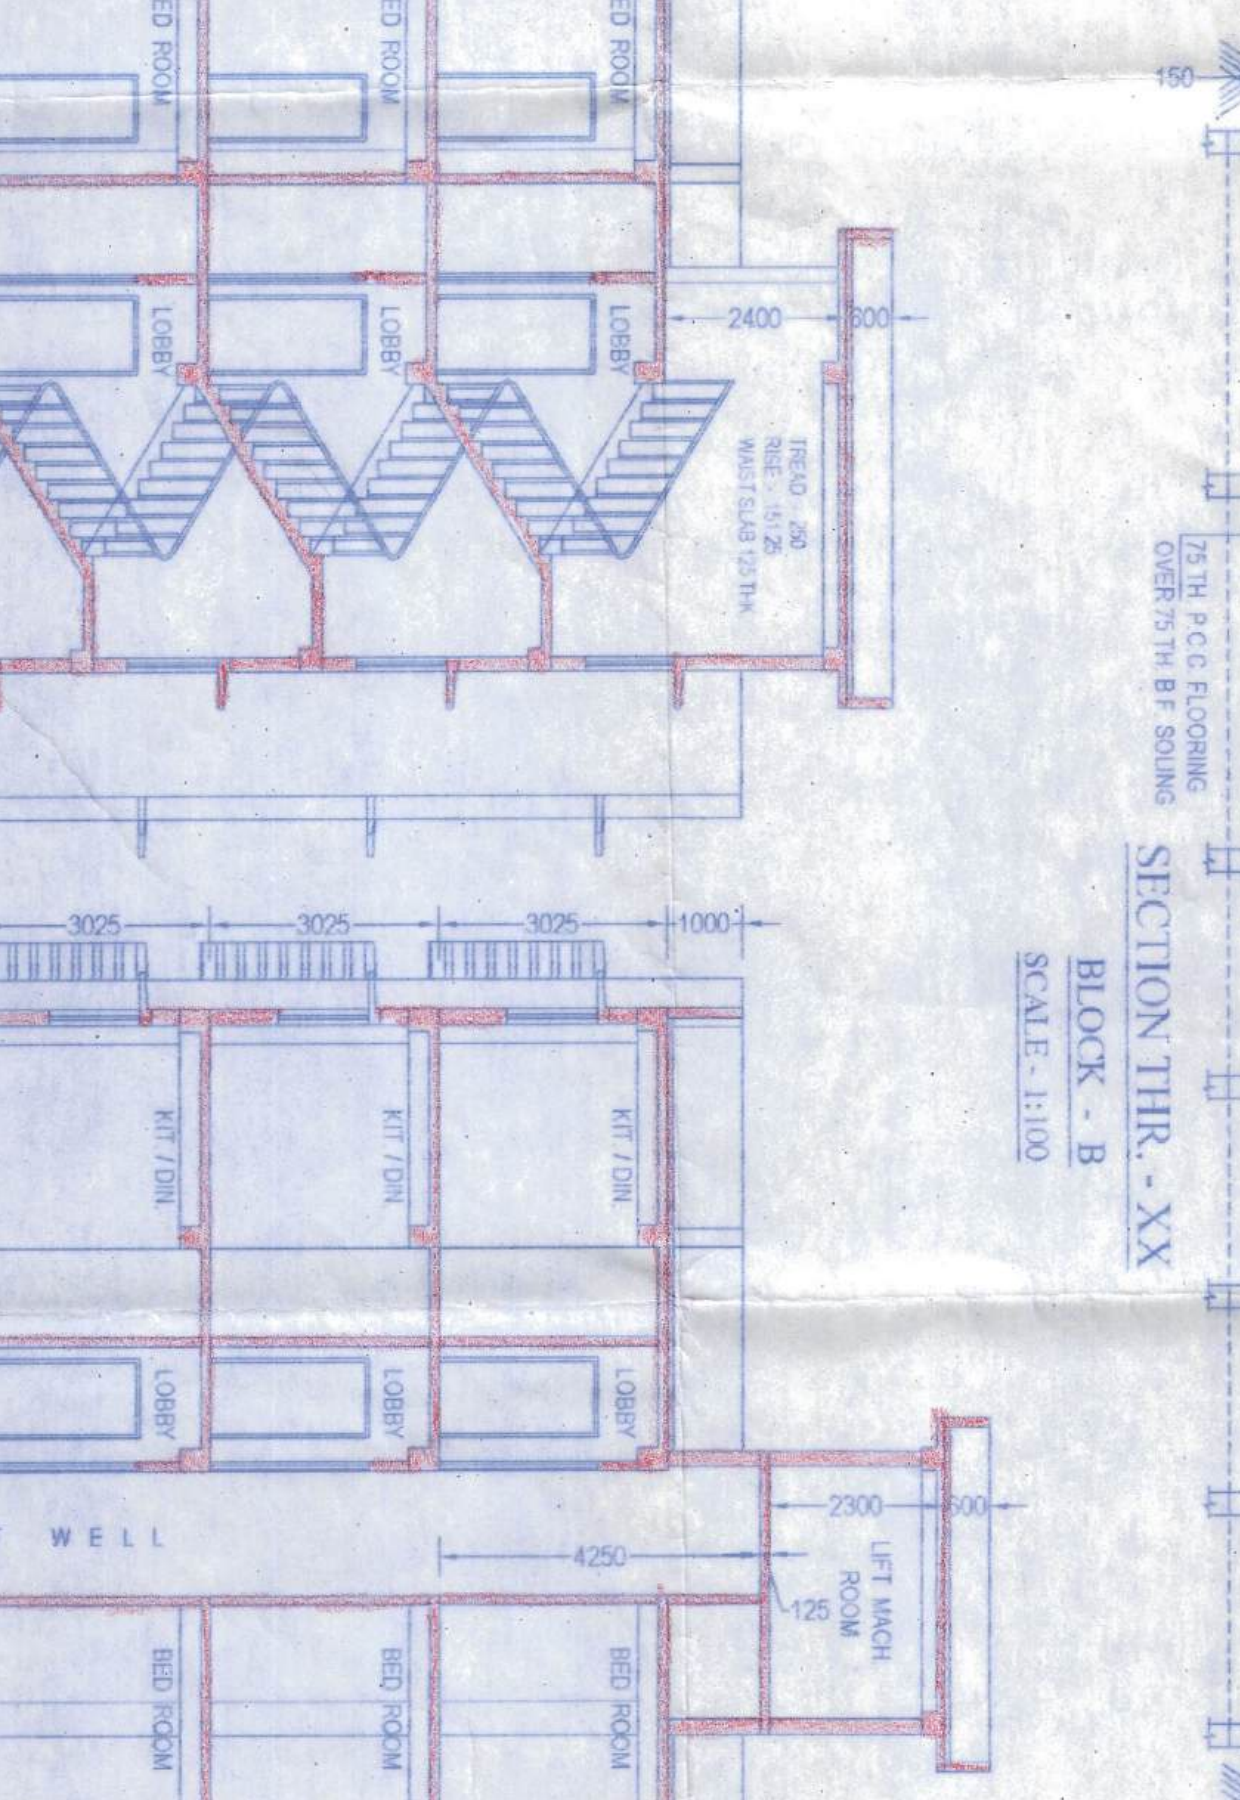


PROPOSED 5TH FLOOR PLAN
BLOCK - A
SCALE: 1:100




PROPOSED 6TH FLOOR PLAN
BLOCK - A
SCALE: 1:100

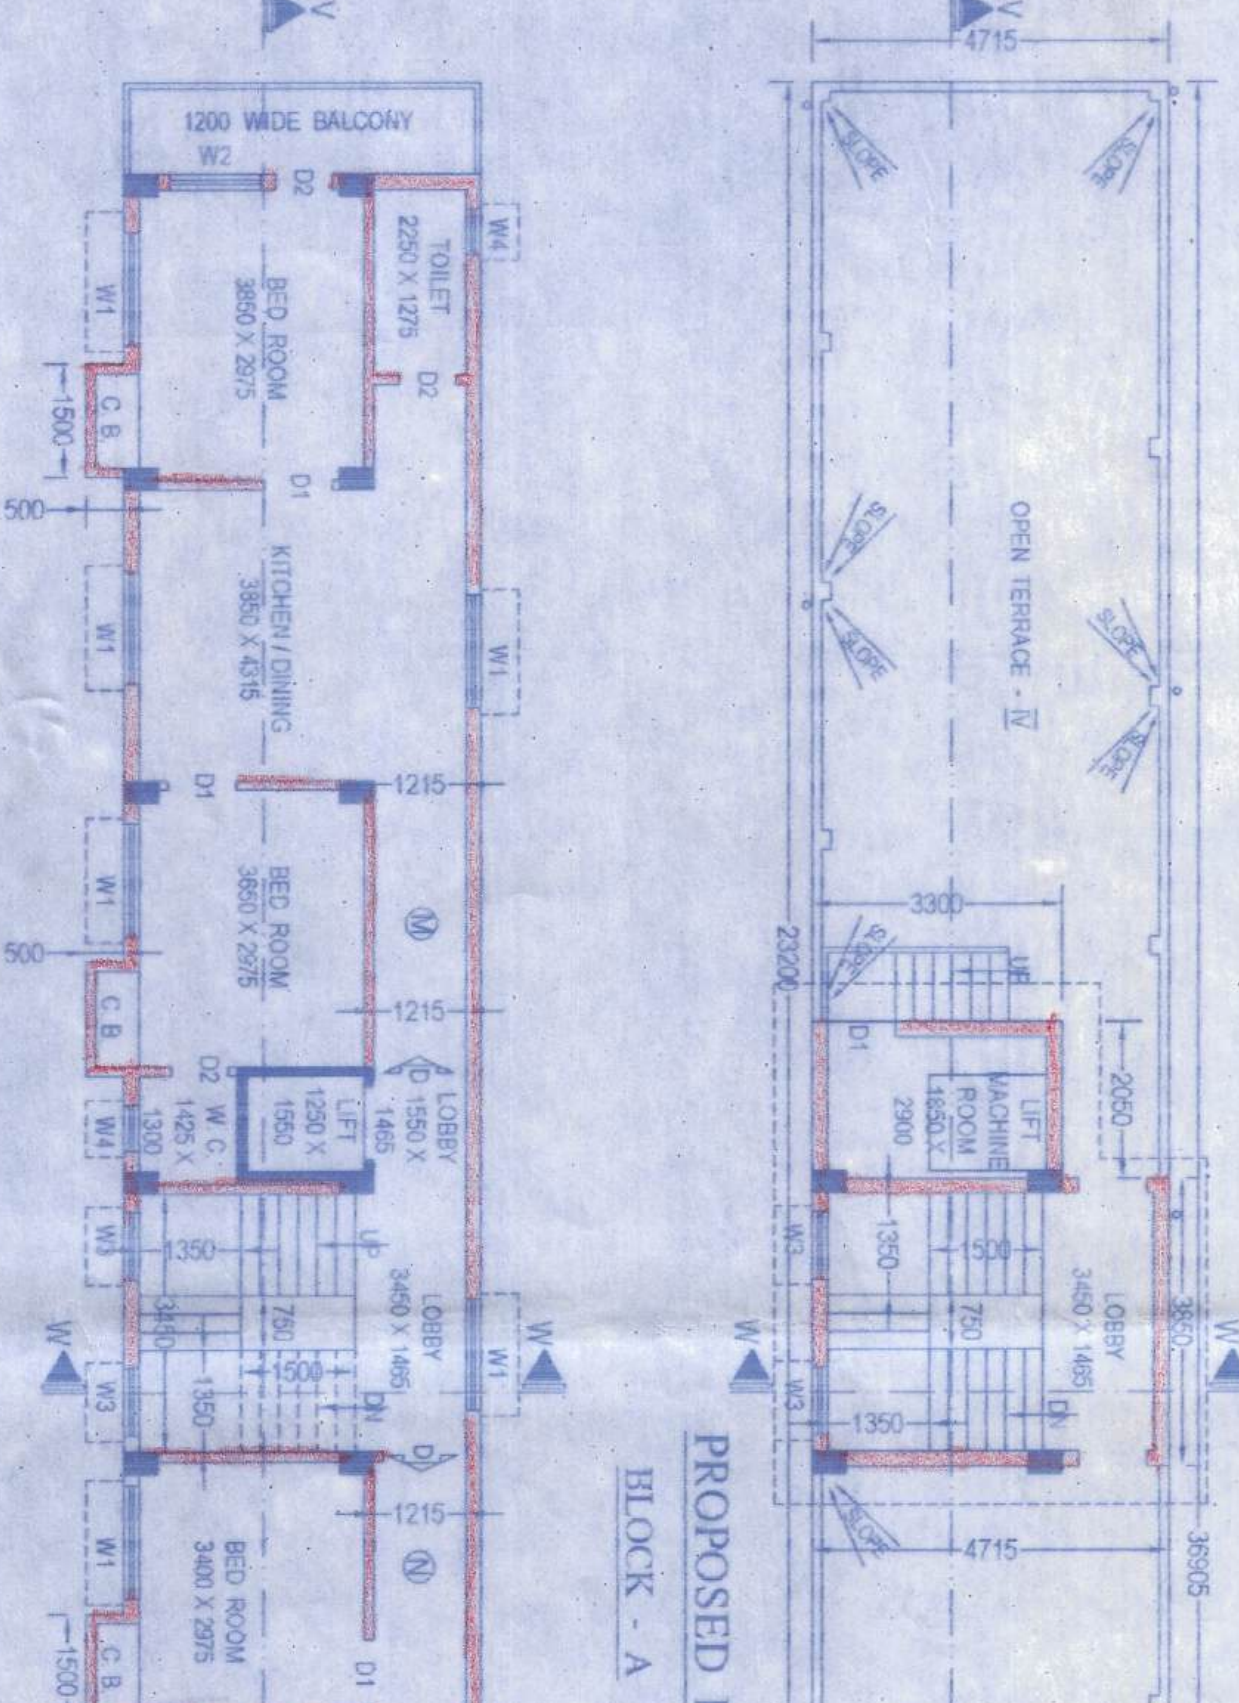


PROPOSED 1ST FLOOR PLAN
BLOCK - B
SCALE: 1:100

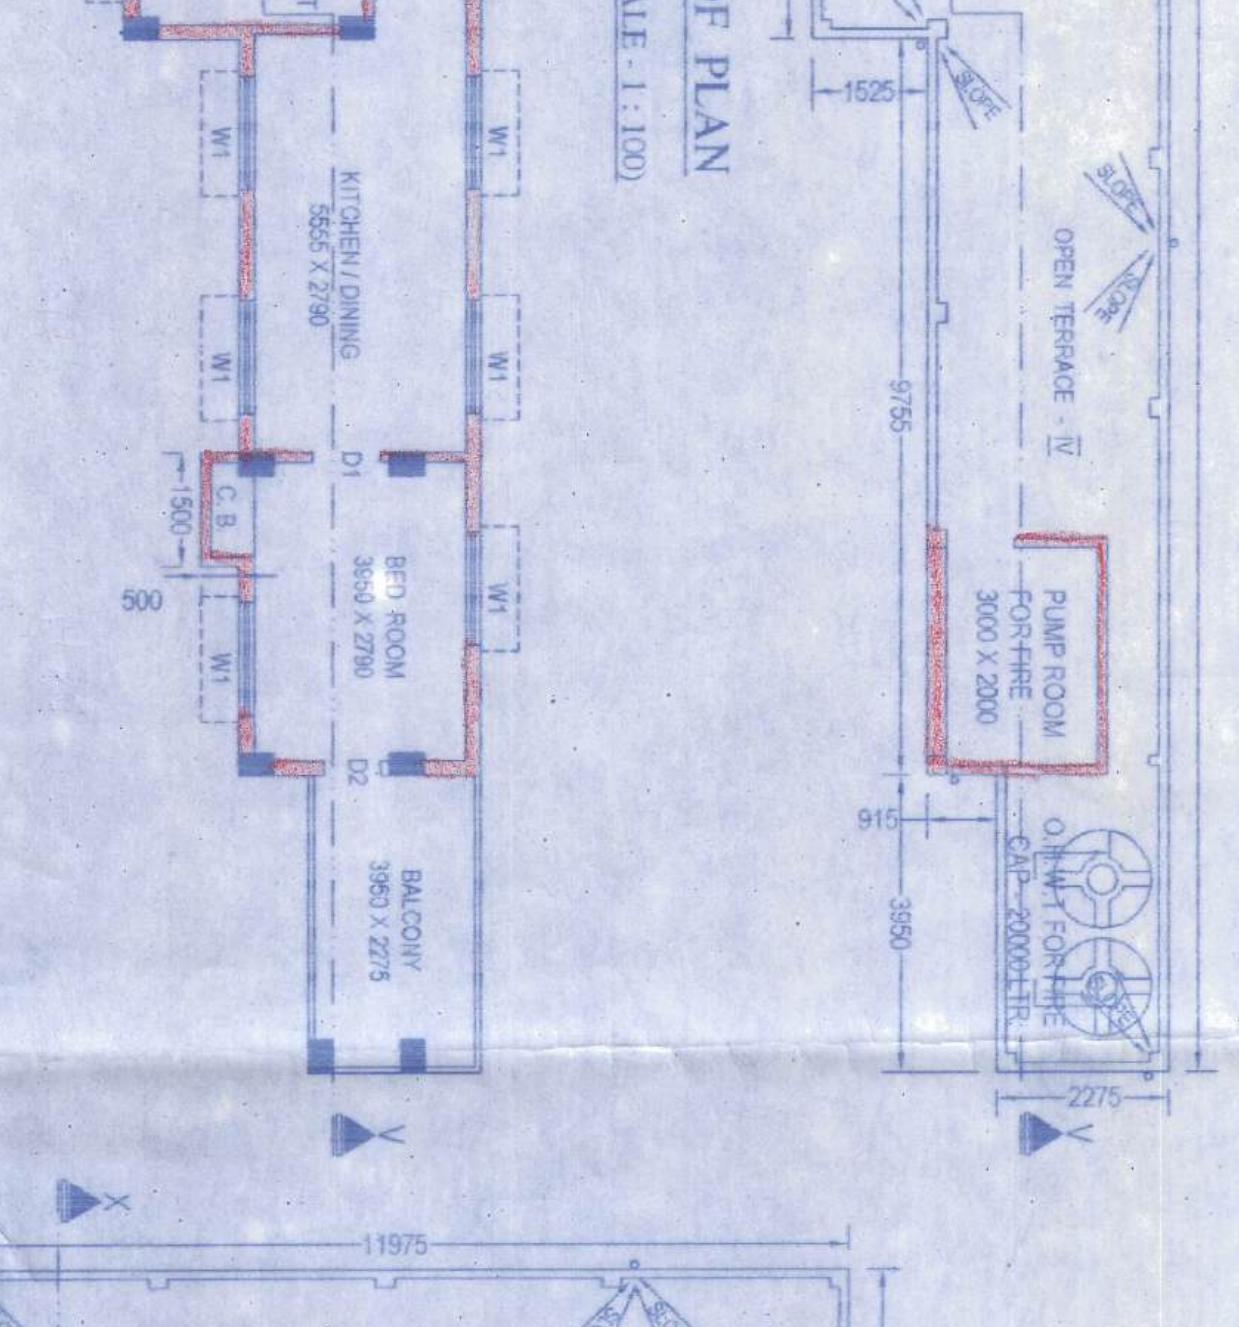


PROPOSED 2ND FLOOR PLAN
BLOCK - B
SCALE: 1:100

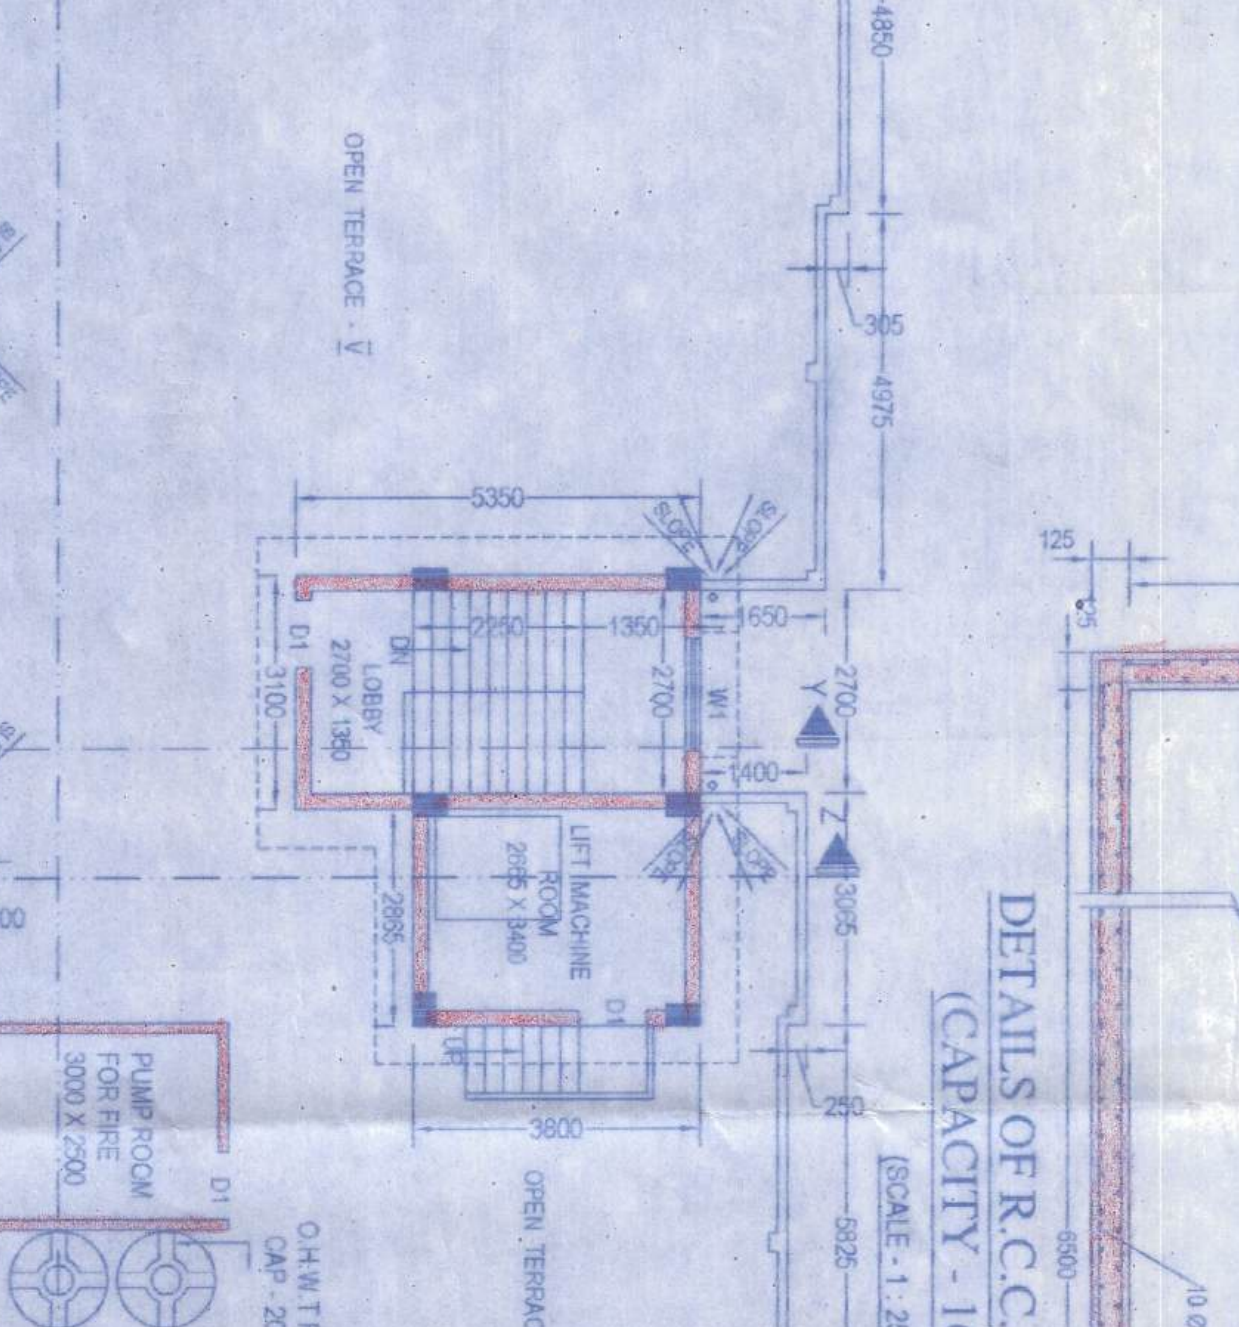


PROPOSED 3RD FLOOR PLAN
BLOCK - B
SCALE: 1:100

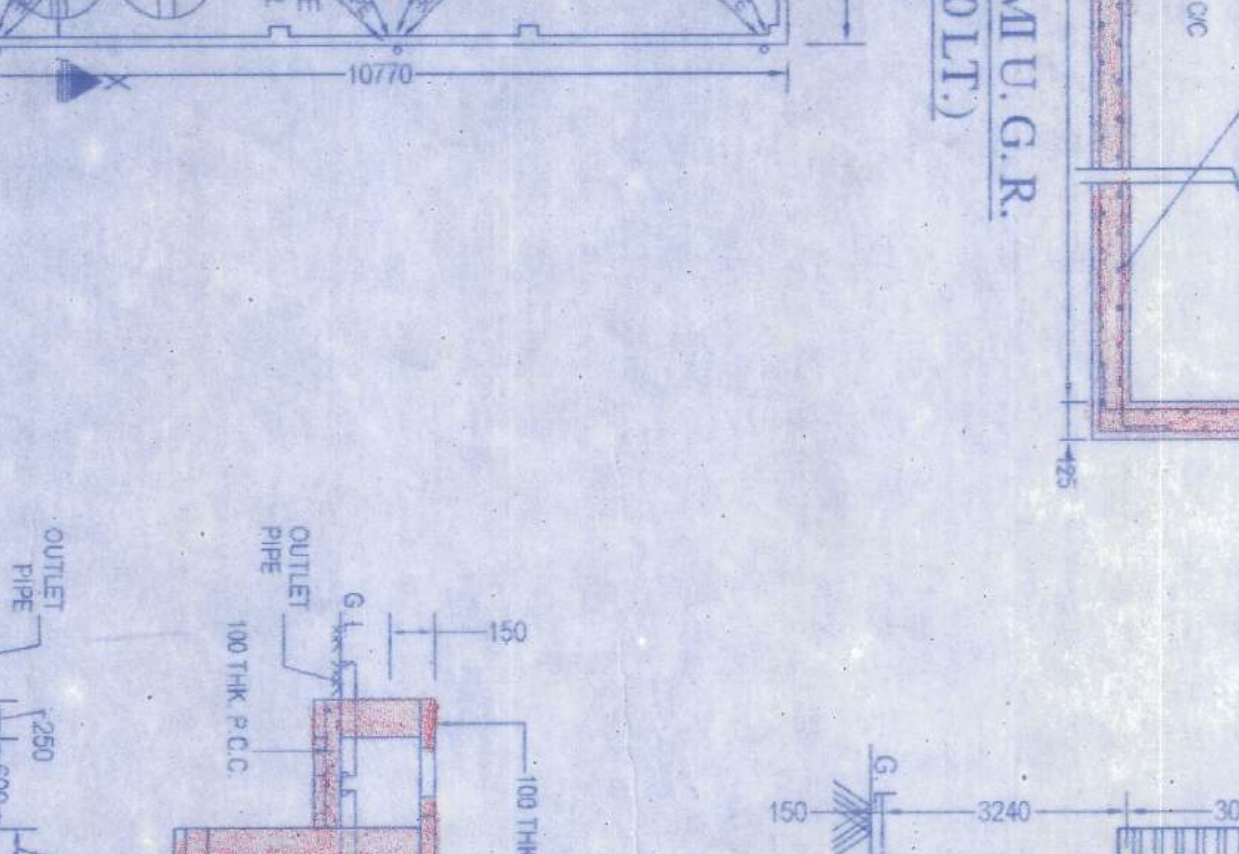


PROPOSED 4TH FLOOR PLAN
BLOCK - B
SCALE: 1:100

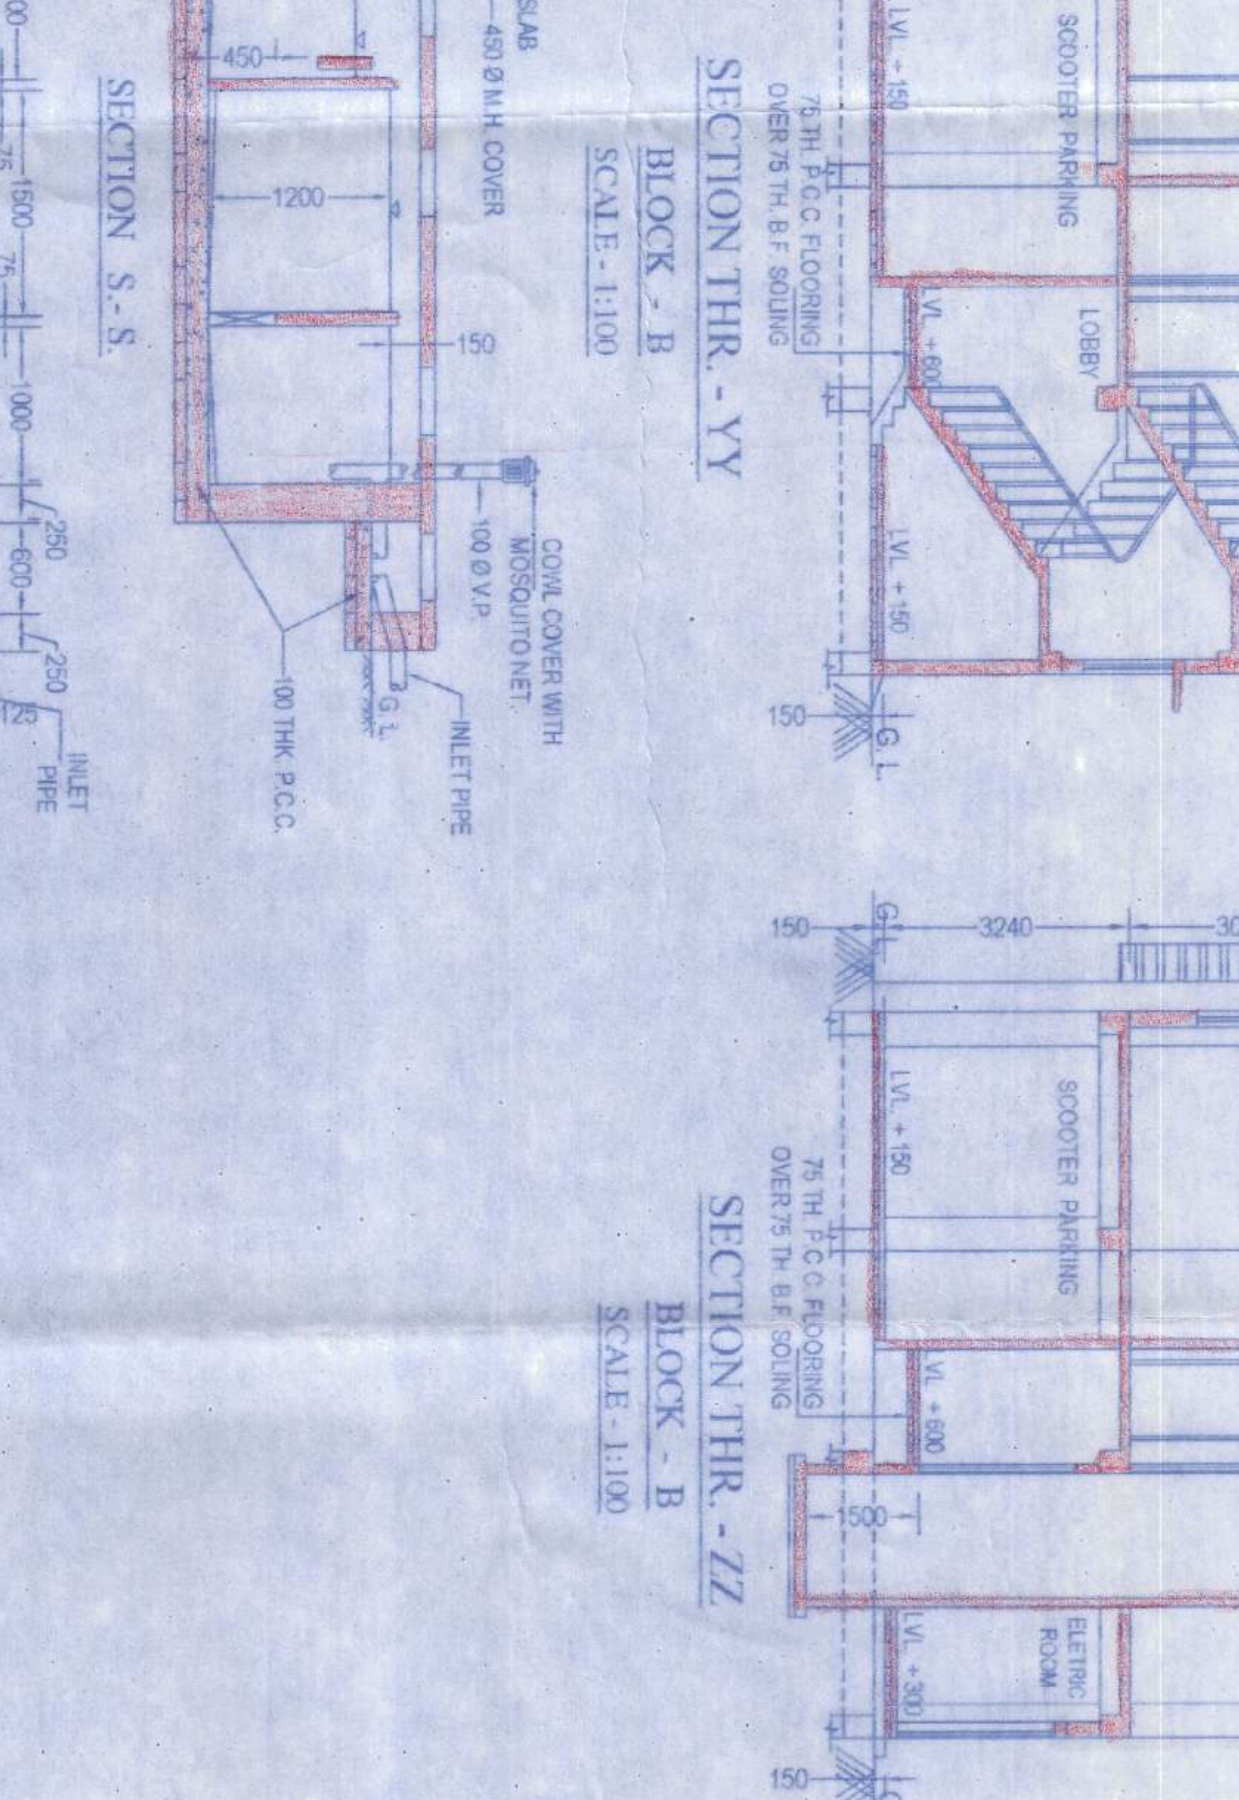


PROPOSED 5TH FLOOR PLAN
BLOCK - B
SCALE: 1:100

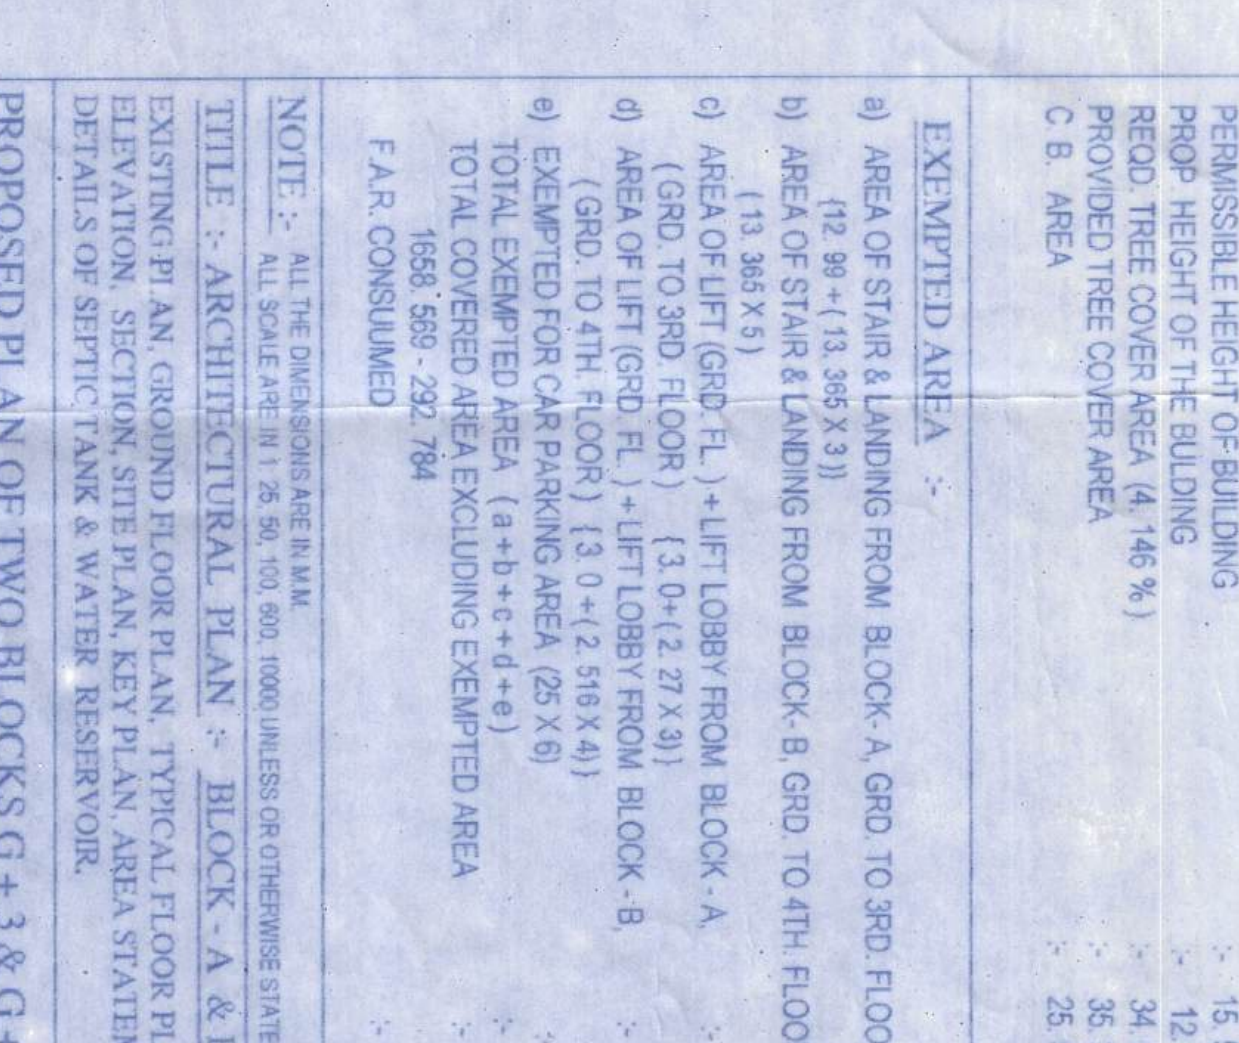


PROPOSED 6TH FLOOR PLAN
BLOCK - B
SCALE: 1:100

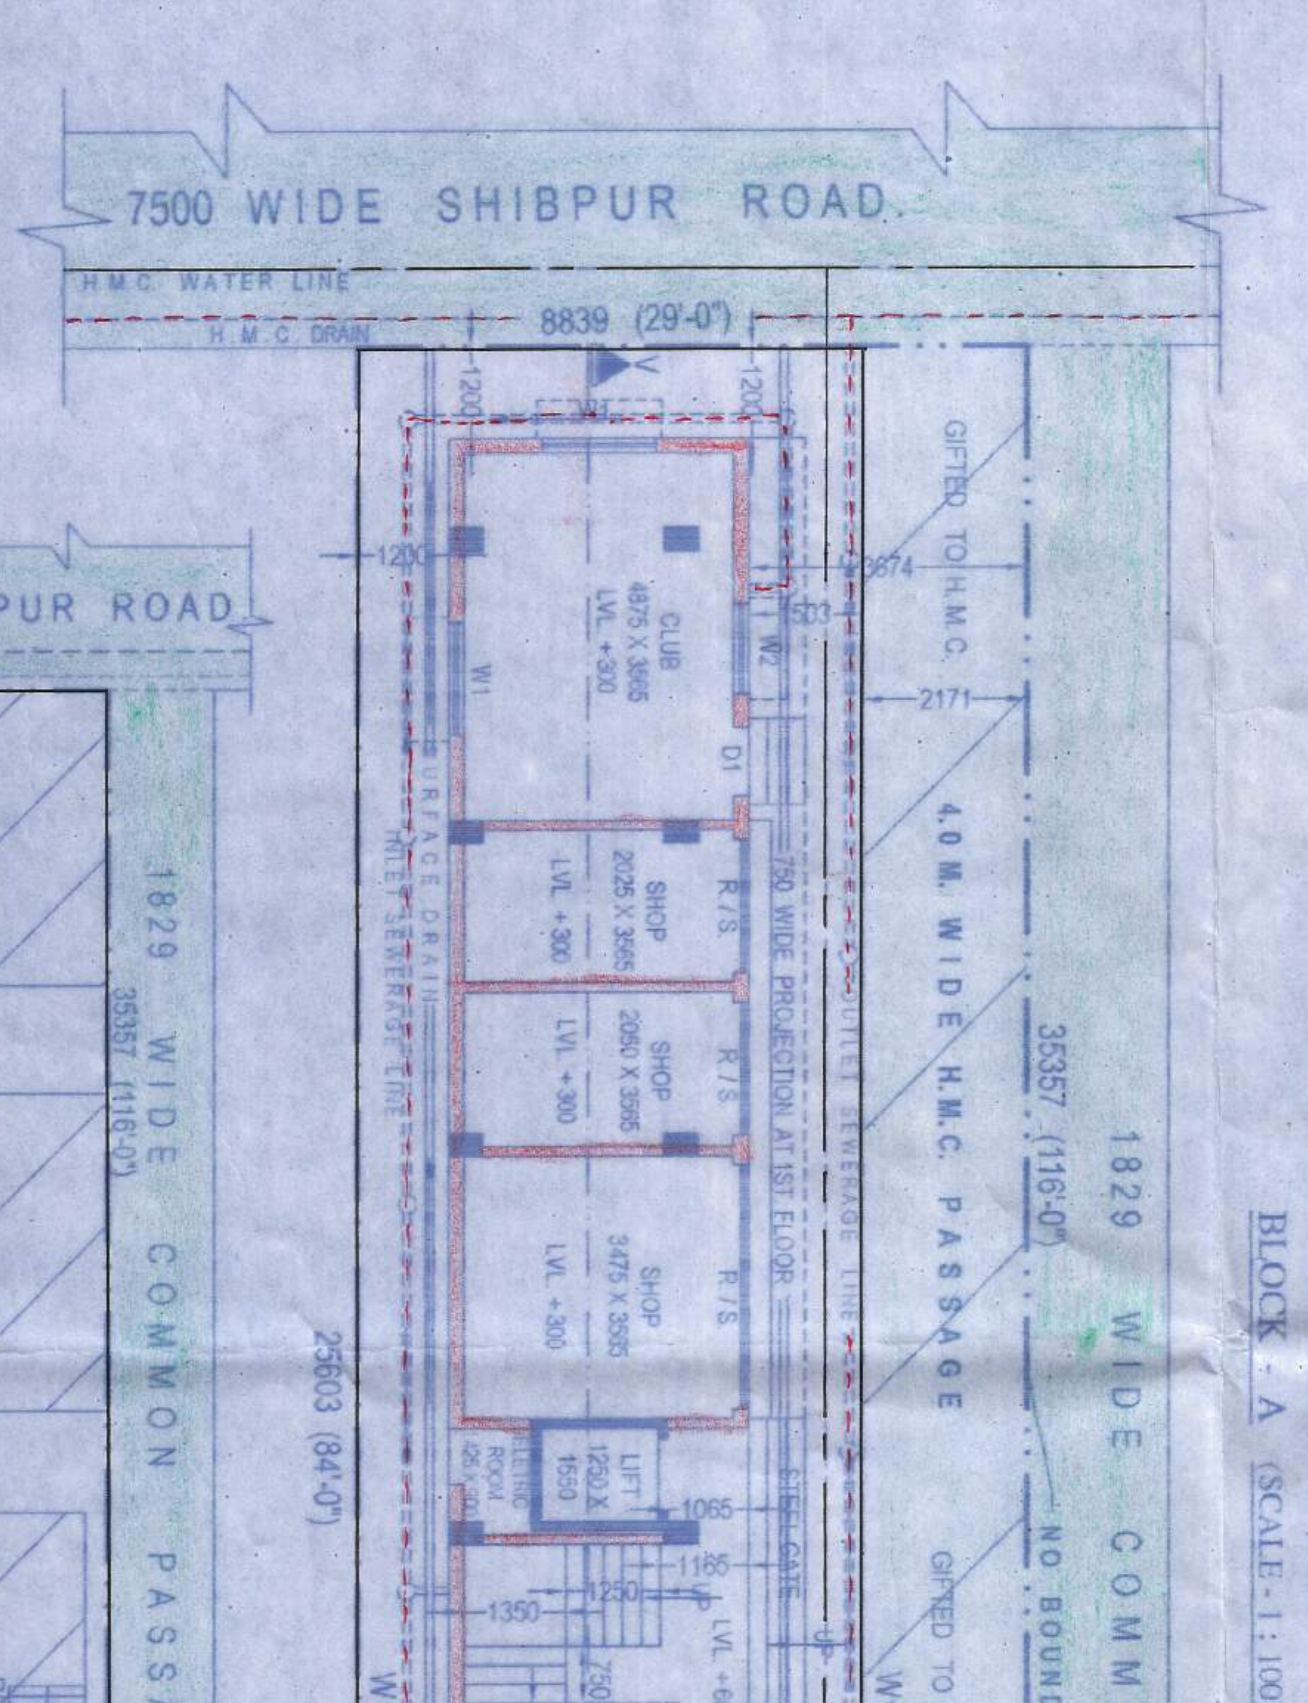


PROPOSED 1ST FLOOR PLAN
BLOCK - C
SCALE: 1:100

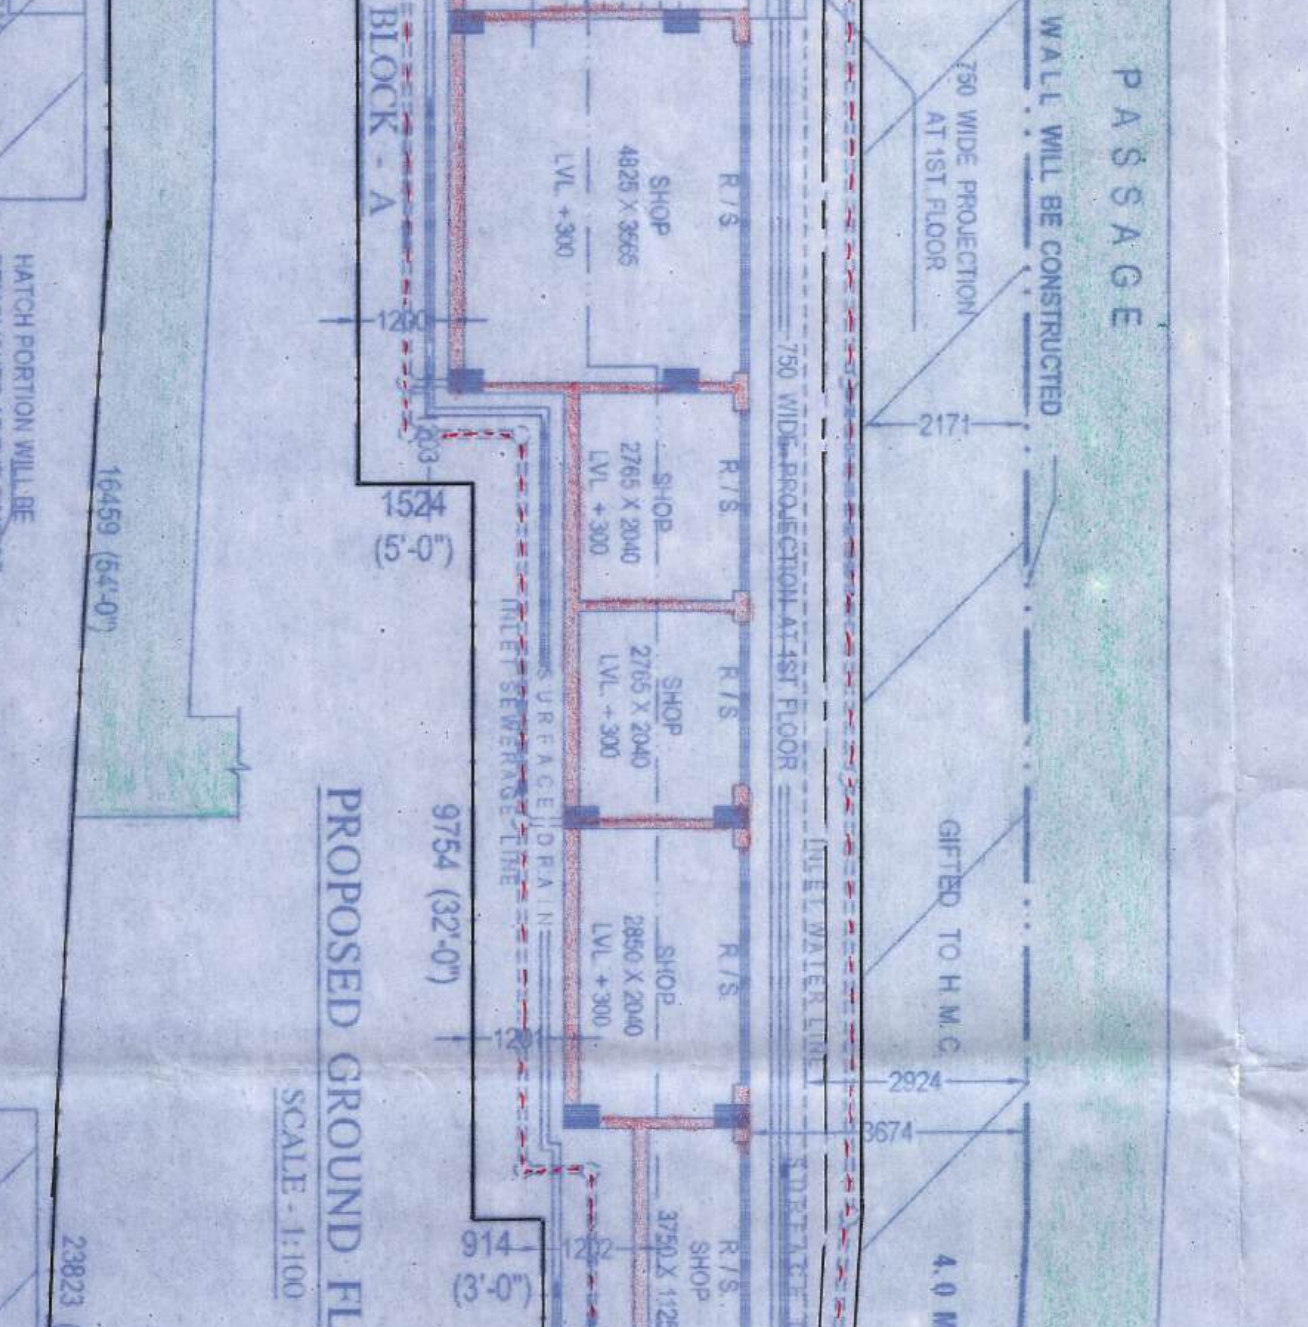


PROPOSED 2ND FLOOR PLAN
BLOCK - C
SCALE: 1:100

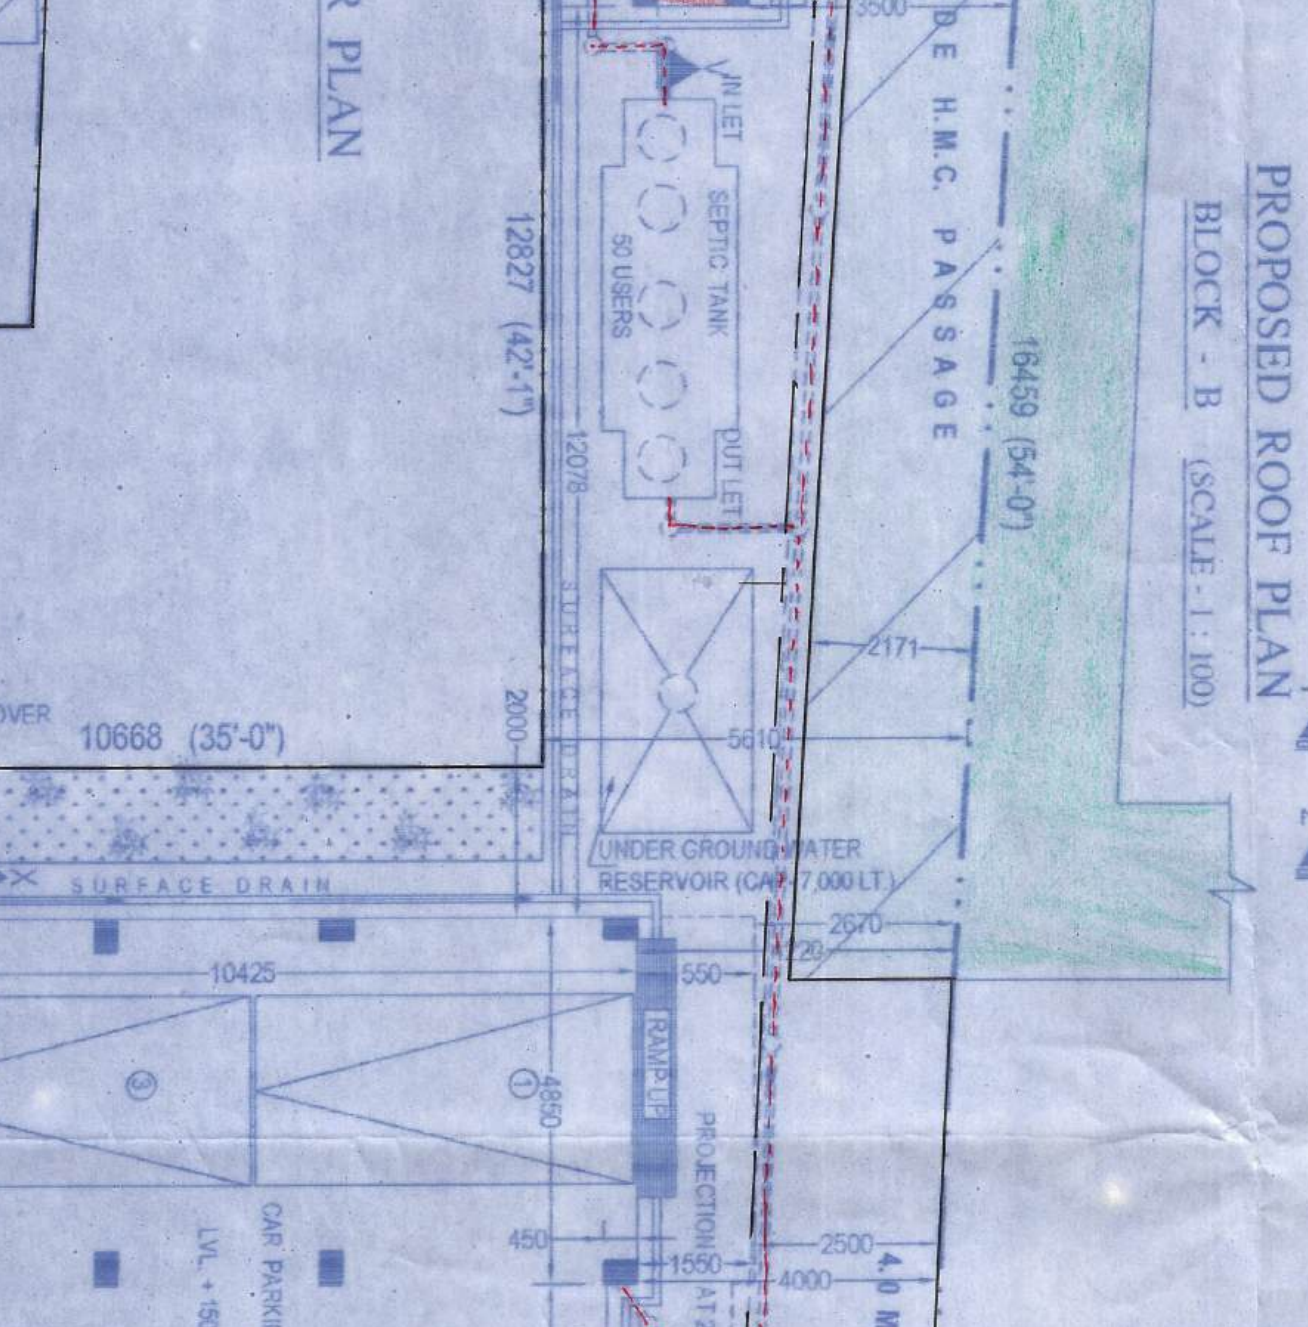


PROPOSED 3RD FLOOR PLAN
BLOCK - C
SCALE: 1:100

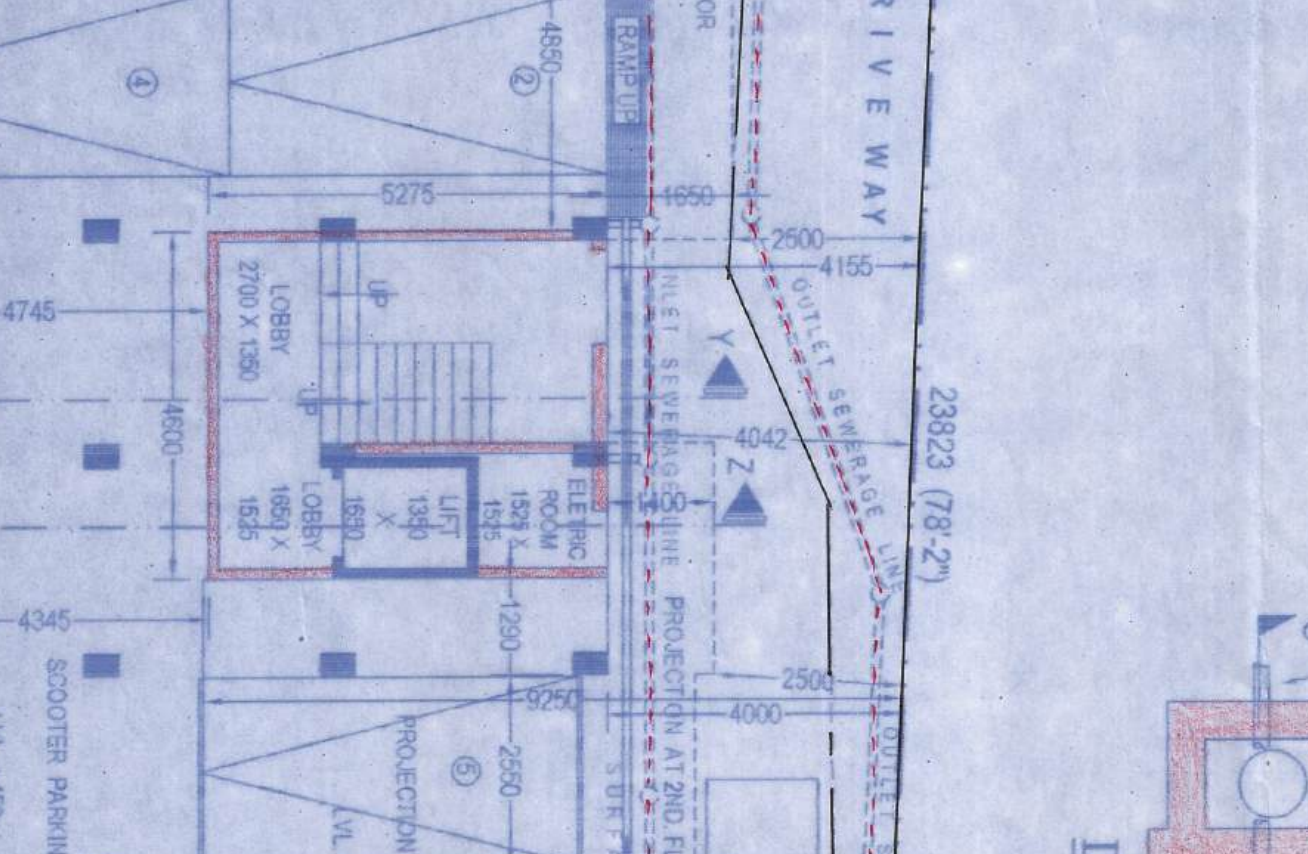


PROPOSED 4TH FLOOR PLAN
BLOCK - C
SCALE: 1:100

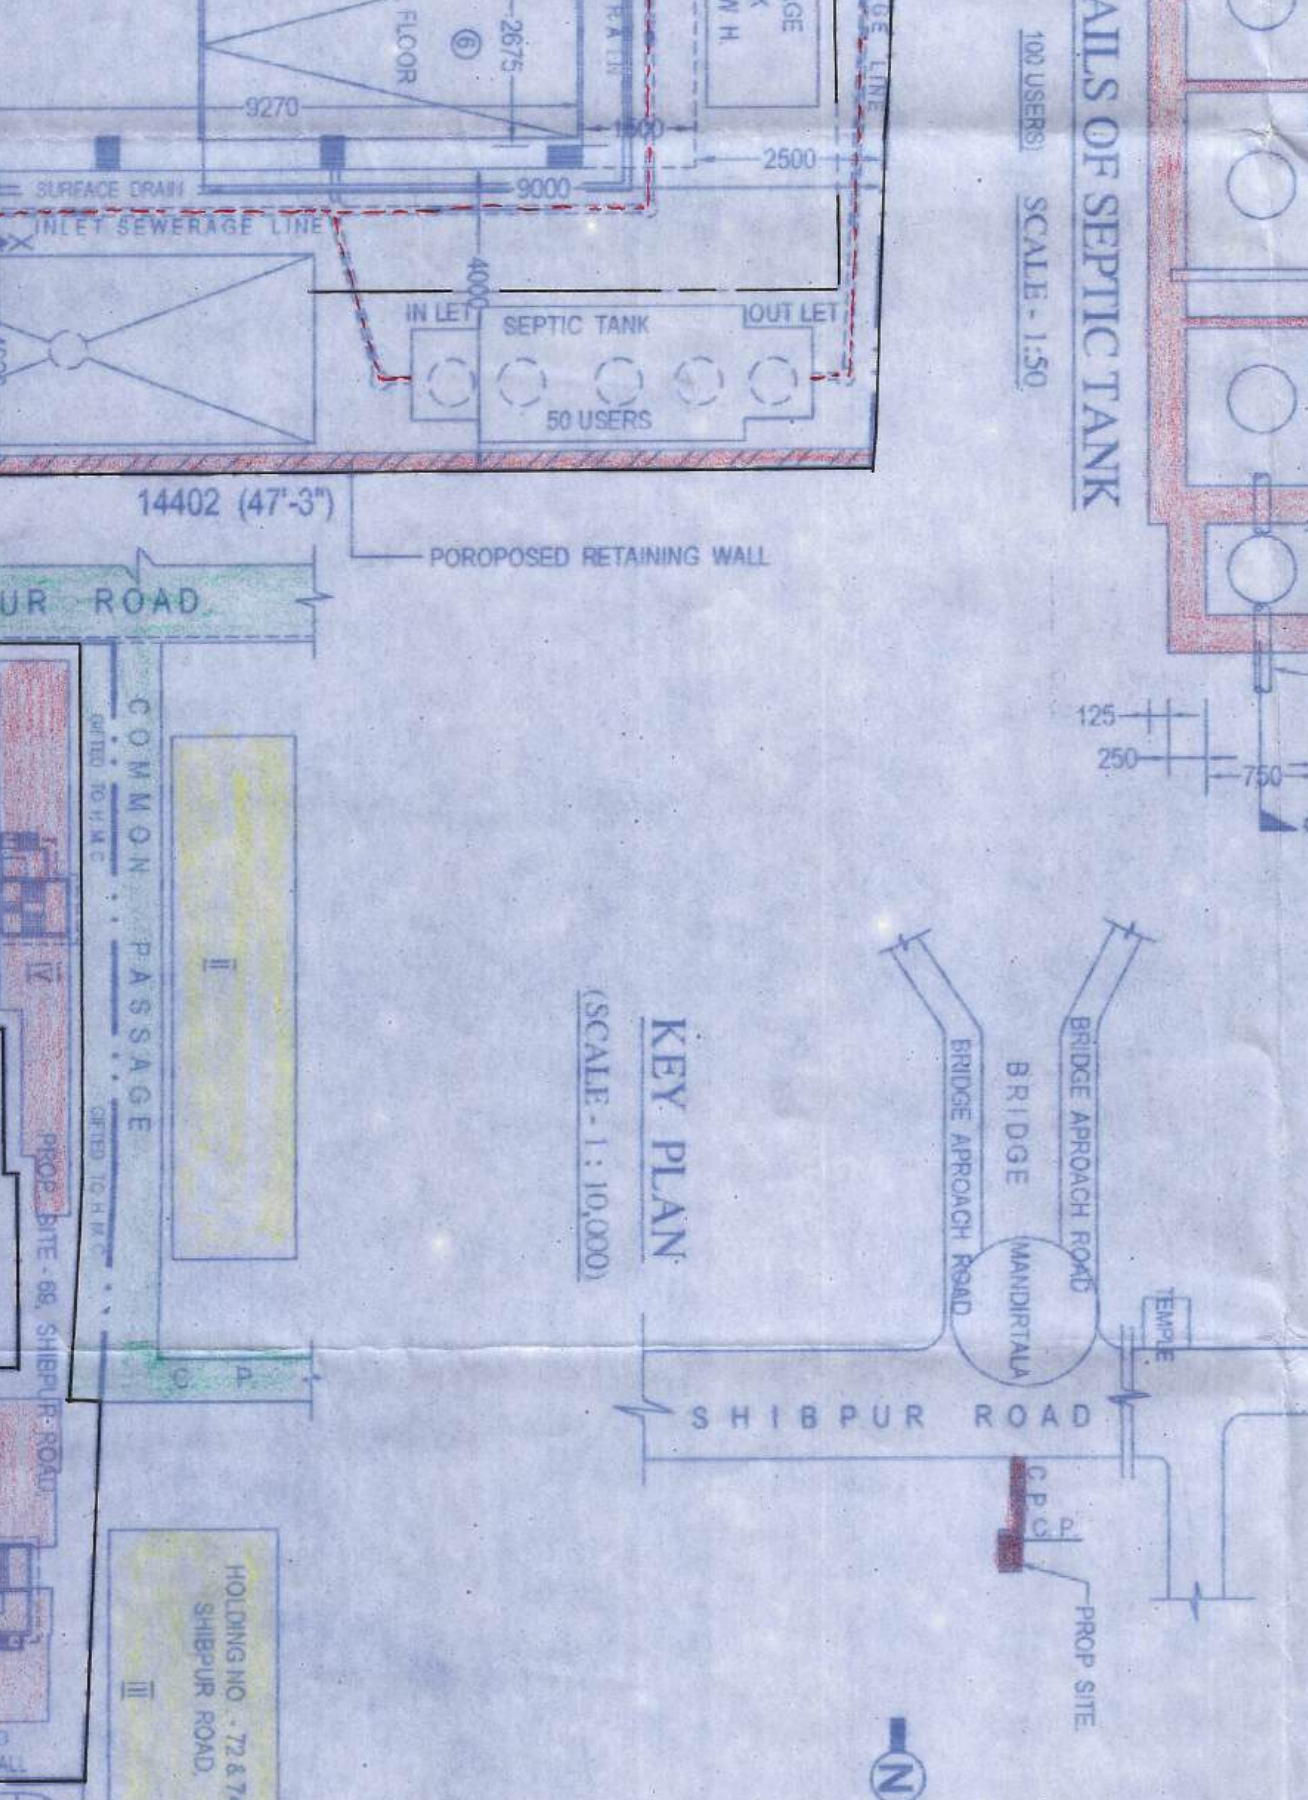

PROPOSED 5TH FLOOR PLAN
BLOCK - C
SCALE: 1:100

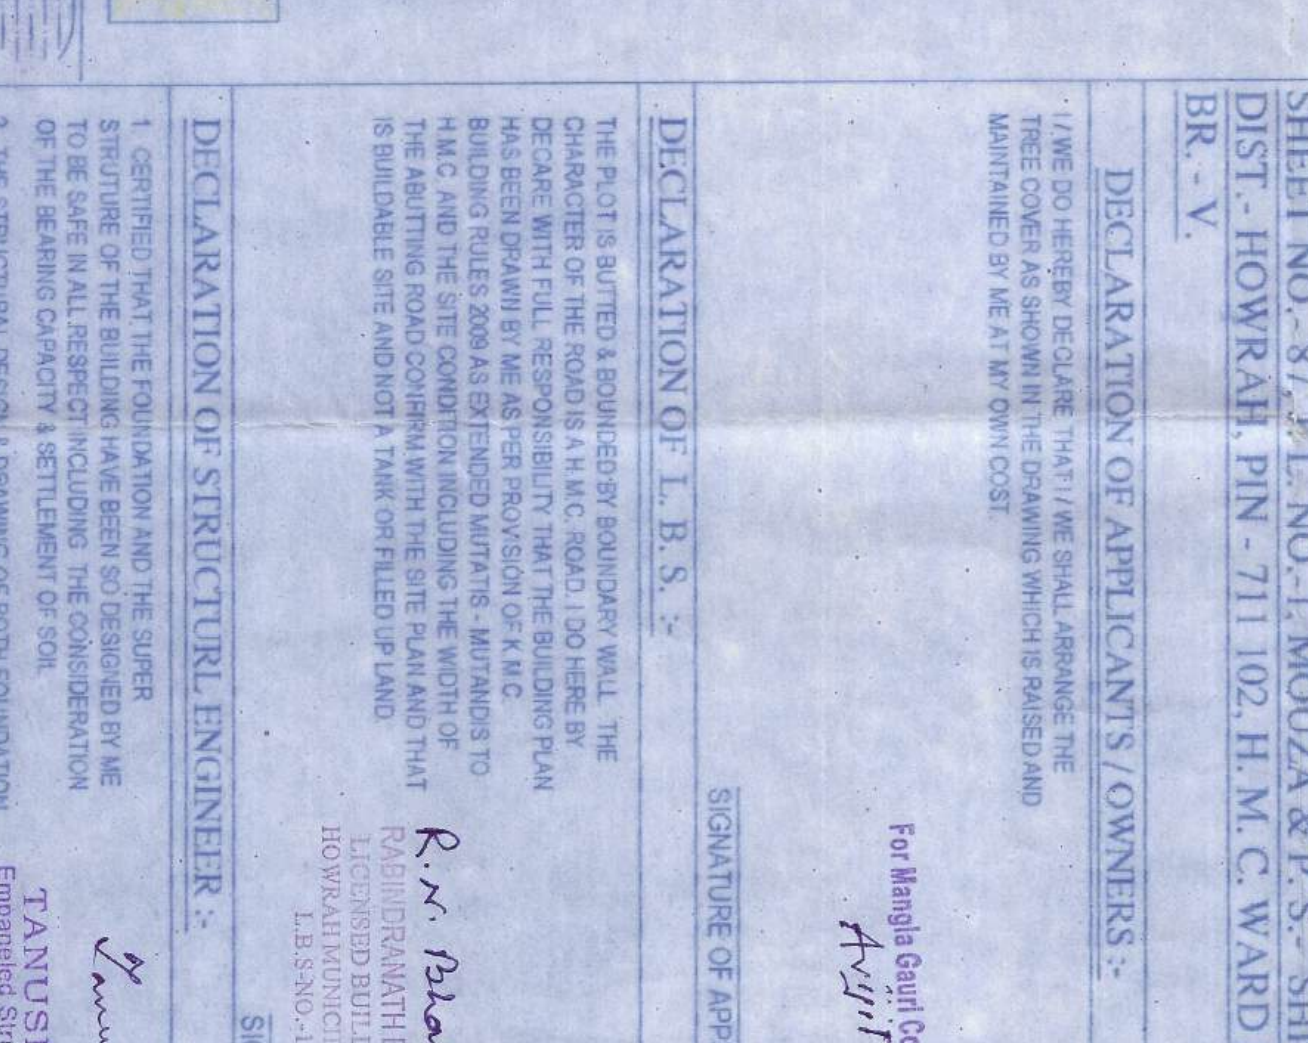

PROPOSED 6TH FLOOR PLAN
BLOCK - C
SCALE: 1:100

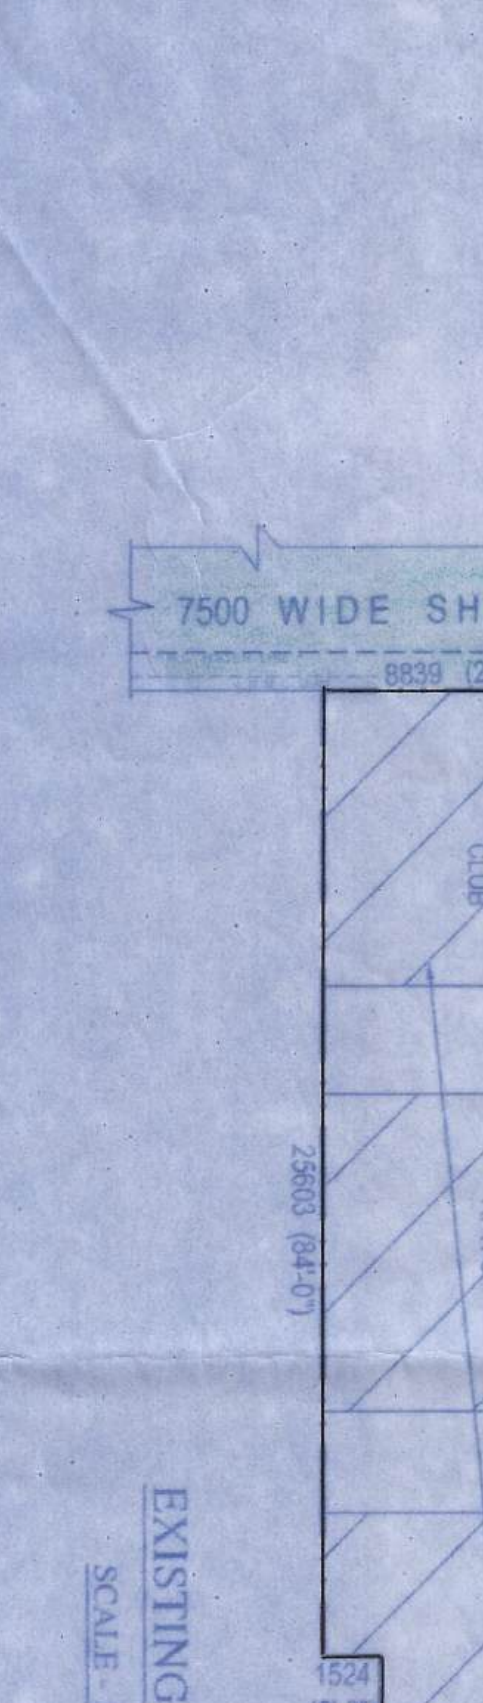


EXISTING GROUND FLOOR PLAN
SCALE: 1:100




PROPOSED GROUND FLOOR PLAN
SCALE: 1:100



PROPOSED 1ST FLOOR PLAN
BLOCK - D
SCALE: 1:100

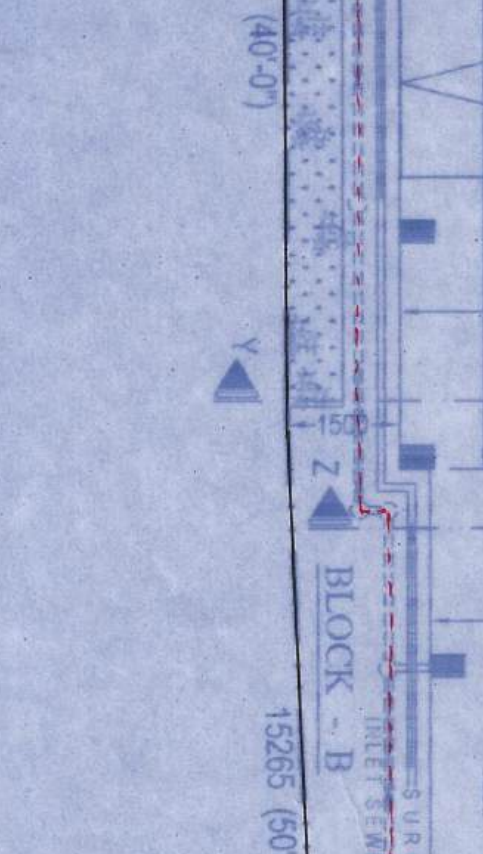

PROPOSED 2ND FLOOR PLAN
BLOCK - D
SCALE: 1:100

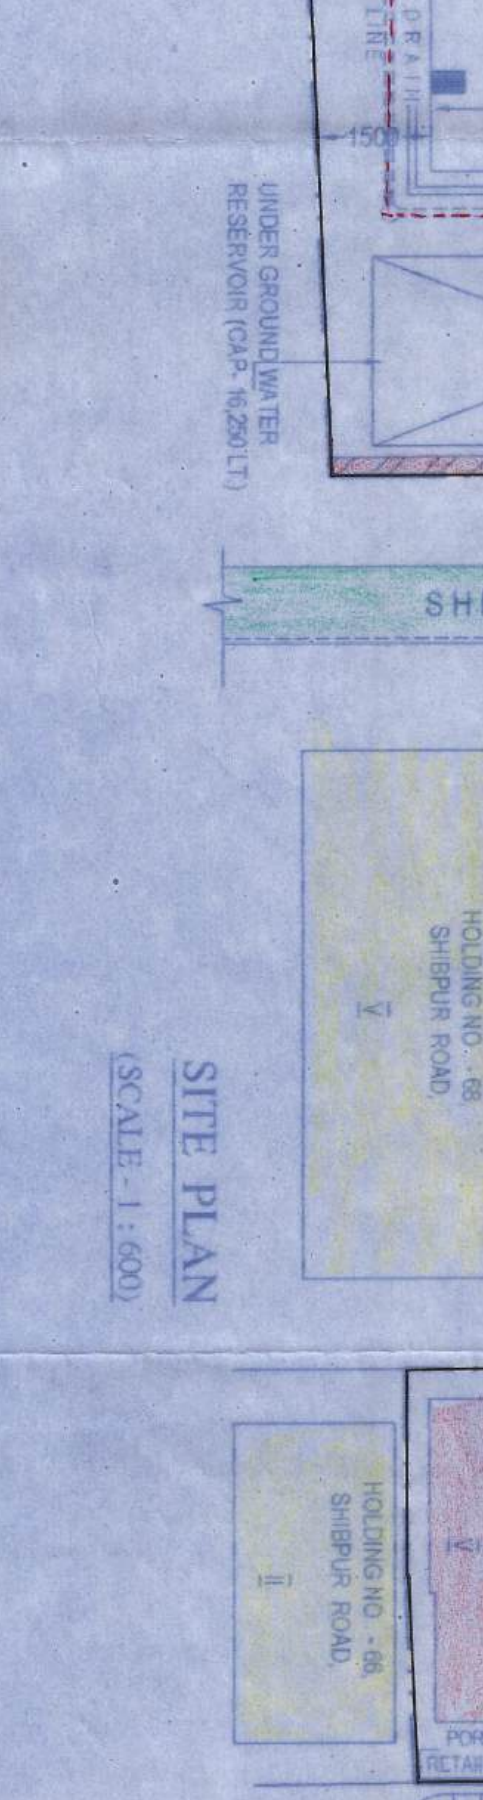

PROPOSED 3RD FLOOR PLAN
BLOCK - D
SCALE: 1:100



PROPOSED 4TH FLOOR PLAN
BLOCK - D
SCALE: 1:100


DETAILS OF R.C.C. SEMI U.G.R.
(CAPACITY - 16,250 LIT.)




DETAILS OF R.C.C. SEMI U.G.R.
(CAPACITY - 16,250 LIT.)



DETAILS OF R.C.C. SEMI U.G.R.
(CAPACITY - 16,250 LIT.)

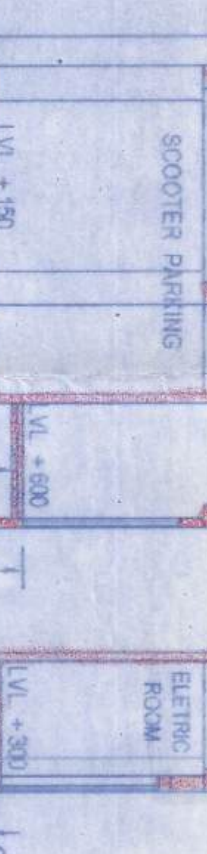

DETAILS OF R.C.C. SEMI U.G.R.
(CAPACITY - 16,250 LIT.)

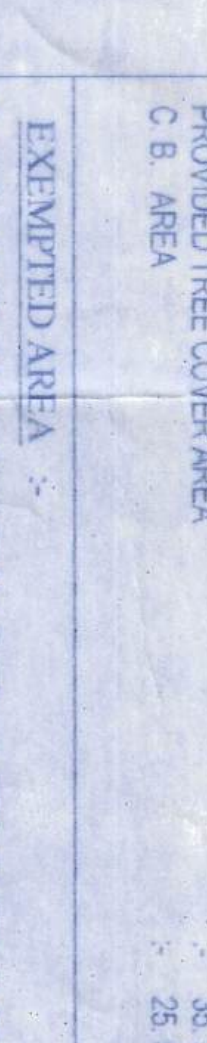

DETAILS OF R.C.C. SEMI U.G.R.
(CAPACITY - 16,250 LIT.)

DETAILS OF SEPTIC TANK



DETAILS OF SEPTIC TANK




DETAILS OF SEPTIC TANK



DETAILS OF SEPTIC TANK

KEY PLAN

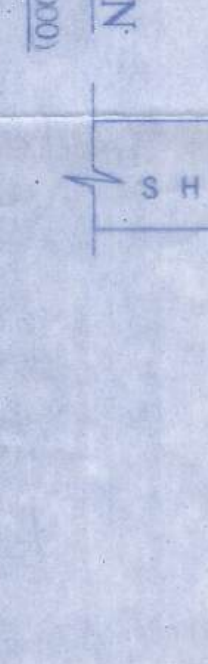

KEY PLAN



KEY PLAN

SPECIFICATION

NO.	DESCRIPTION	UNIT	QUANTITY	REMARKS
1	CEMENT	MT	1000	
2	SAND	CU M	500	
3	AGGREGATE	CU M	1000	
4	BRICK	NO	10000	
5	ROOFING SHEET	SQ M	1000	
6	PAINT	LIT	100	
7	WATER	CU M	1000	
8	ELECTRICITY	KWH	1000	
9	LABOR	MAN-DAY	1000	
10	CONCRETE	CU M	1000	
11	STEEL	MT	1000	
12	GLASS	SQ M	1000	
13	DOOR	NO	1000	
14	WINDOW	NO	1000	
15	ROOFING	SQ M	1000	
16	PAINTING	SQ M	1000	
17	WATERPROOFING	SQ M	1000	
18	PLASTER	SQ M	1000	
19	CEILING	SQ M	1000	
20	FLOORING	SQ M	1000	
21	WALLING	SQ M	1000	
22	ROOFING	SQ M	1000	
23	PAINTING	SQ M	1000	
24	WATERPROOFING	SQ M	1000	
25	PLASTER	SQ M	1000	
26	CEILING	SQ M	1000	
27	FLOORING	SQ M	1000	
28	WALLING	SQ M	1000	
29	ROOFING	SQ M	1000	
30	PAINTING	SQ M	1000	
31	WATERPROOFING	SQ M	1000	
32	PLASTER	SQ M	1000	
33	CEILING	SQ M	1000	
34	FLOORING	SQ M	1000	
35	WALLING	SQ M	1000	
36	ROOFING	SQ M	1000	
37	PAINTING	SQ M	1000	
38	WATERPROOFING	SQ M	1000	
39	PLASTER	SQ M	1000	
40	CEILING	SQ M	1000	
41	FLOORING	SQ M	1000	
42	WALLING	SQ M	1000	
43	ROOFING	SQ M	1000	
44	PAINTING	SQ M	1000	
45	WATERPROOFING	SQ M	1000	
46	PLASTER	SQ M	1000	
47	CEILING	SQ M	1000	
48	FLOORING	SQ M	1000	
49	WALLING	SQ M	1000	
50	ROOFING	SQ M	1000	
51	PAINTING	SQ M	1000	
52	WATERPROOFING	SQ M	1000	
53	PLASTER	SQ M	1000	
54	CEILING	SQ M	1000	
55	FLOORING	SQ M	1000	
56	WALLING	SQ M	1000	
57	ROOFING	SQ M	1000	
58	PAINTING	SQ M	1000	
59	WATERPROOFING	SQ M	1000	
60	PLASTER	SQ M	1000	
61	CEILING	SQ M	1000	
62	FLOORING	SQ M	1000	
63	WALLING	SQ M	1000	
64	ROOFING	SQ M	1000	
65	PAINTING	SQ M	1000	
66	WATERPROOFING	SQ M	1000	
67	PLASTER	SQ M	1000	
68	CEILING	SQ M	1000	
69	FLOORING	SQ M	1000	
70	WALLING	SQ M	1000	
71	ROOFING	SQ M	1000	
72	PAINTING	SQ M	1000	
73	WATERPROOFING	SQ M	1000	
74	PLASTER	SQ M	1000	
75	CEILING	SQ M	1000	
76	FLOORING	SQ M	1000	
77	WALLING	SQ M	1000	
78	ROOFING	SQ M	1000	
79	PAINTING	SQ M	1000	
80	WATERPROOFING	SQ M	1000	
81	PLASTER	SQ M	1000	
82	CEILING	SQ M	1000	
83	FLOORING	SQ M	1000	
84	WALLING	SQ M	1000	
85	ROOFING	SQ M	1000	
86	PAINTING	SQ M	1000	
87	WATERPROOFING	SQ M	1000	
88	PLASTER	SQ M	1000	
89	CEILING	SQ M	1000	
90	FLOORING	SQ M	1000	
91	WALLING	SQ M	1000	
92	ROOFING	SQ M	1000	
93	PAINTING	SQ M	1000	
94	WATERPROOFING	SQ M	1000	
95	PLASTER	SQ M	1000	
96	CEILING	SQ M	1000	
97	FLOORING	SQ M	1000	
98	WALLING	SQ M	1000	
99	ROOFING	SQ M	1000	
100	PAINTING	SQ M	1000	

DECLARATION OF APPLICANT'S OWNERS

DECLARATION OF APPLICANT'S OWNERS

2017

PLACED IN MUNICIPAL
BUILDING OFFICE
DATED 2017

CONSTRUCTION SITE SHALL BE
SECURED BY A FENCE OR OTHER
COLLECTIONS INSTALLED AT THE
SITES OF THE RECEPTABLES ETC.
SITES OF THE RECEPTABLES ETC.
SITES OF THE RECEPTABLES ETC.
SITES OF THE RECEPTABLES ETC.

Sanitation Committee
List of any person from the
to be connected with the
same will be submitted to the
for their at higher risk and
any compensation from LMC

APPROVED BY THE
2017

APPROVED BY THE
2017

PARTY'S COPY



APPROVED BY THE
2017

APPROVED BY THE
2017

CORRECTION PLAN 22
BRC NO. 17/2017
2017