

BARASAT REAL ESTATE PROJECTS PRIVATE LIMITED



Arch waterfront 8th floor , GP Block, sector V Bidhannagar, Kolkata - 700091, West Bengal.

Dated : 29/04/2025



TO WHOM IT MAY CONCERN

THE BUILDING PERMIT NO. is 2080 approved and sanctioned on 01/03/2025 by Barasat Municipality in respect of G+IV storied Residential Building plan, situated at Mouza : Baluria, under R.S & L.R. Dag No. 44, J.L. No.37, L.R. Khatian No. 2153, R.S. Khatian No. 1174, Ward No.-05, Holding No. 295, Uttar Baluria (Talikhola), Kolkata-700126, West Bengal.

So, we request to WBRERA authority to acknowledge the fact and clear our documentation process for WBRERA registration.

Barasat Real Estate Projects Pvt. Ltd.


Director

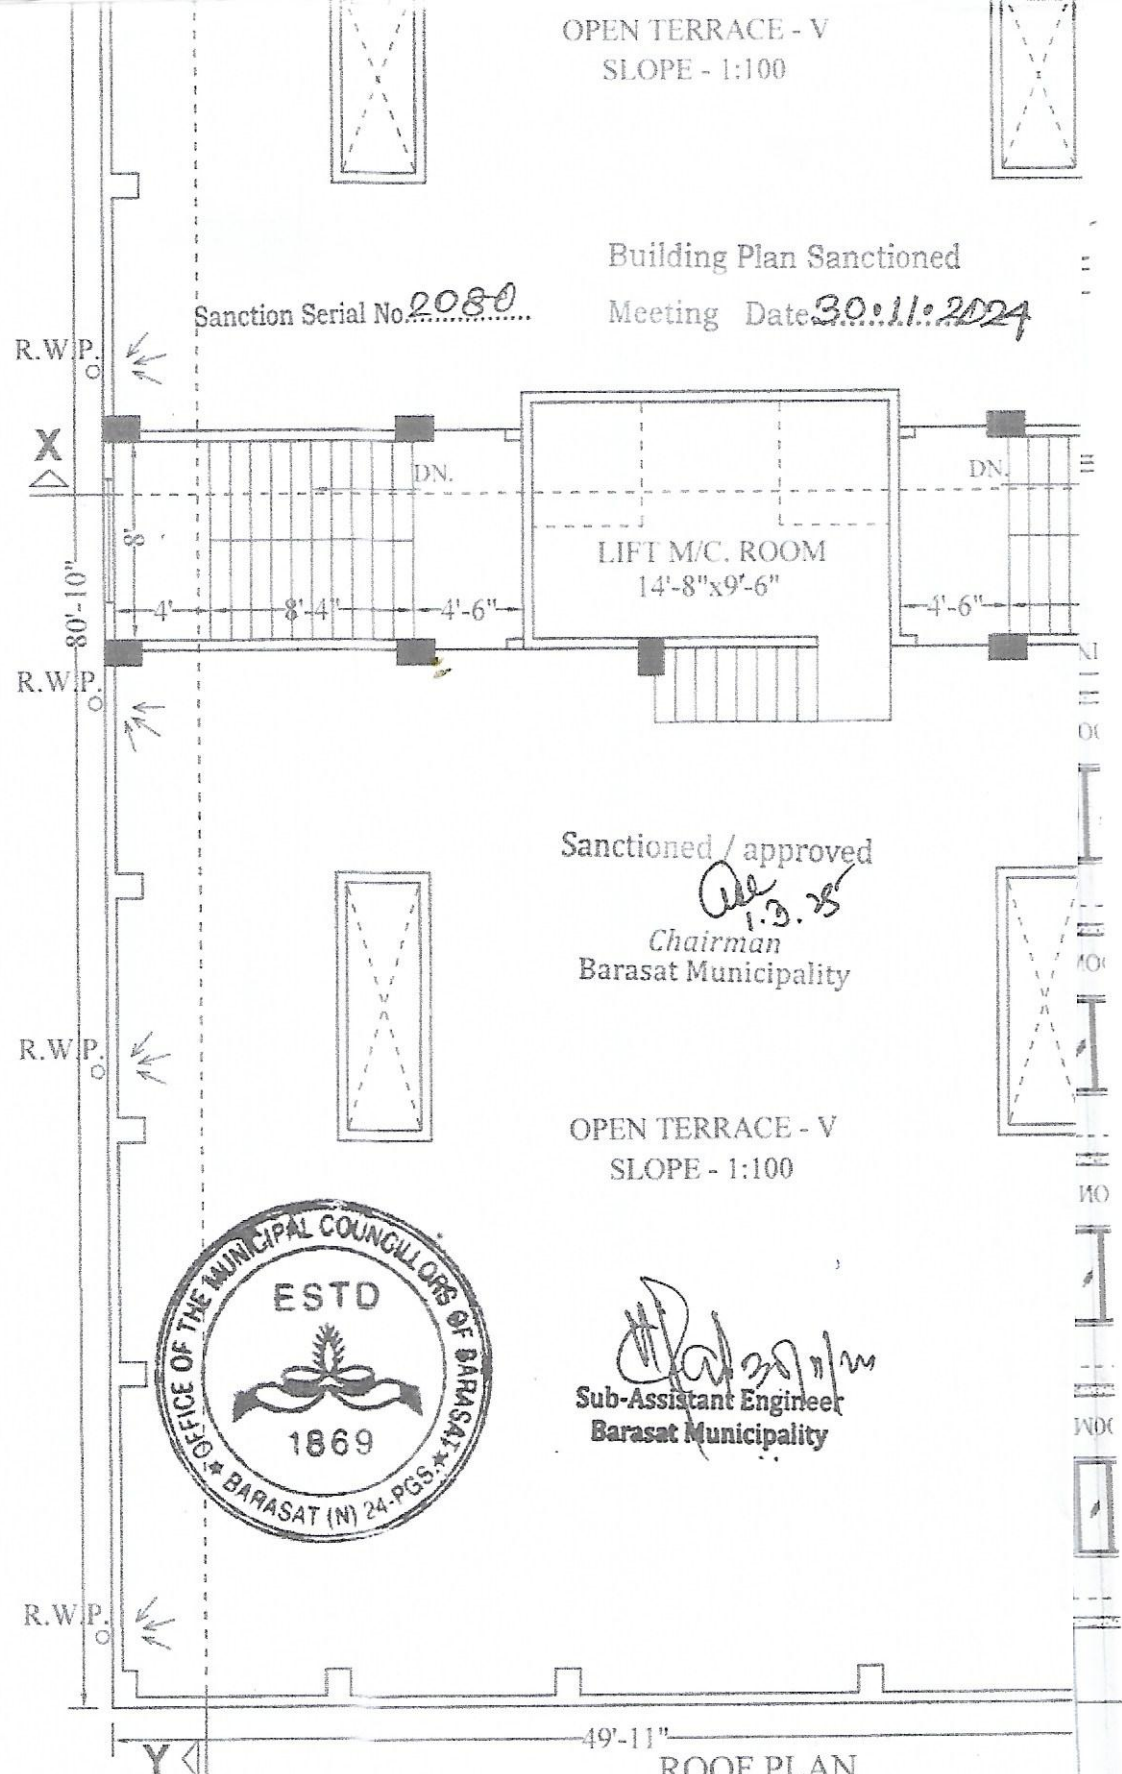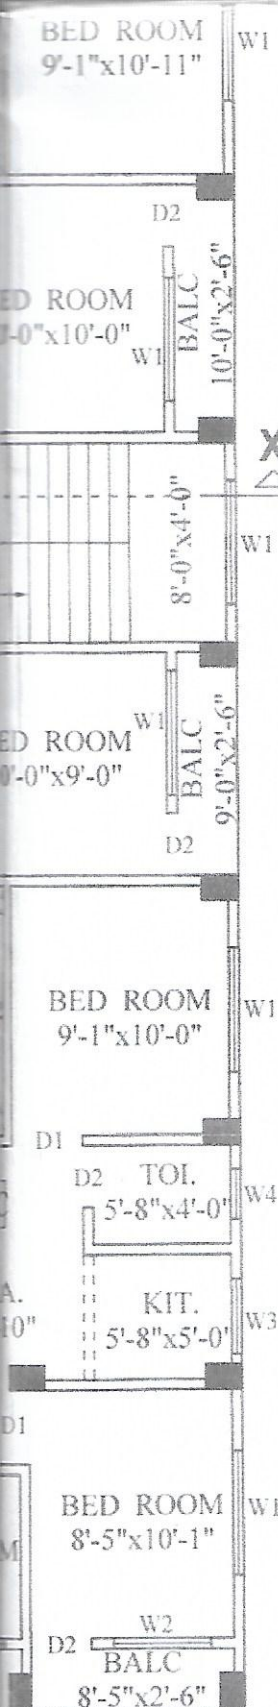

Building Plan Sanctioned
Meeting Date 30.11.2024

Sanctioned / approved
1.3.25
Chairman
Barasat Municipality

OPEN TERRACE - V
SLOPE - 1:100

30/11/24
Sub-Assistant Engineer
Barasat Municipality

ROOF PLAN
BLOCK - A
SCALE- 1"=8'-0"