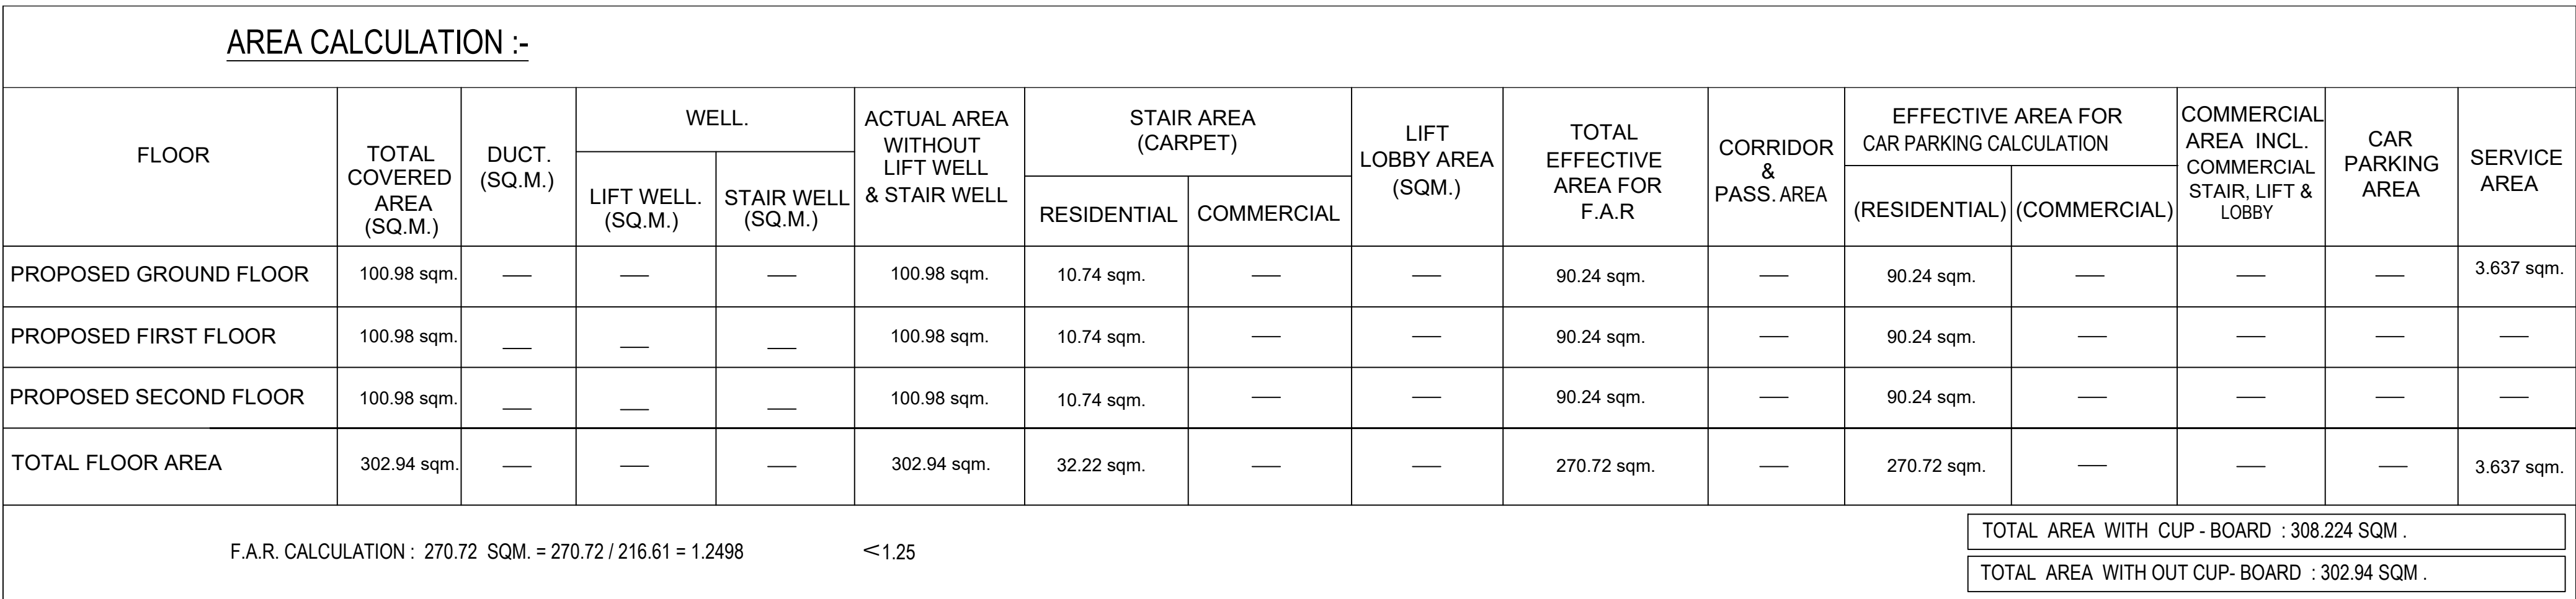


A line drawing of a modern, multi-story building facade. The building features a central vertical section with a series of windows and a small balcony. To the left and right are wings with larger windows and balconies. The drawing is minimalist, using only black outlines on a white background.

SECTION ON - AA

AV. 50 THK. CEMENT PLASTER WITH WATER PROOFING COMPOUND OVER R.C.C. SLAB (TYP.)

OPEN TERRACE - III

TOILET

TOILET

TOILET

TOILET

TOILET

TOILET

ROOF

2ND FLOOR

1ST FLOOR

25 THK. FLOOR FINISH (I.P.S.) ON 0.10 THK. P.C.C. ON 0.75 THK. B.F.S. (TYP.)

SECTION ON - XX

O.H.W.R. CAPACITY - 4008 LTR.

OPEN TERRACE - III

BED ROOM

BED ROOM

KIT. / DIN.

BED ROOM

BED ROOM

KIT. / DIN.

BED ROOM

BED ROOM

KIT. / DIN.

MUMMY ROOM TRADE = 0.23056 M. RISER = 0.1525 M.


3.92

2.93


2.93

2.15

SECTION ON - XX

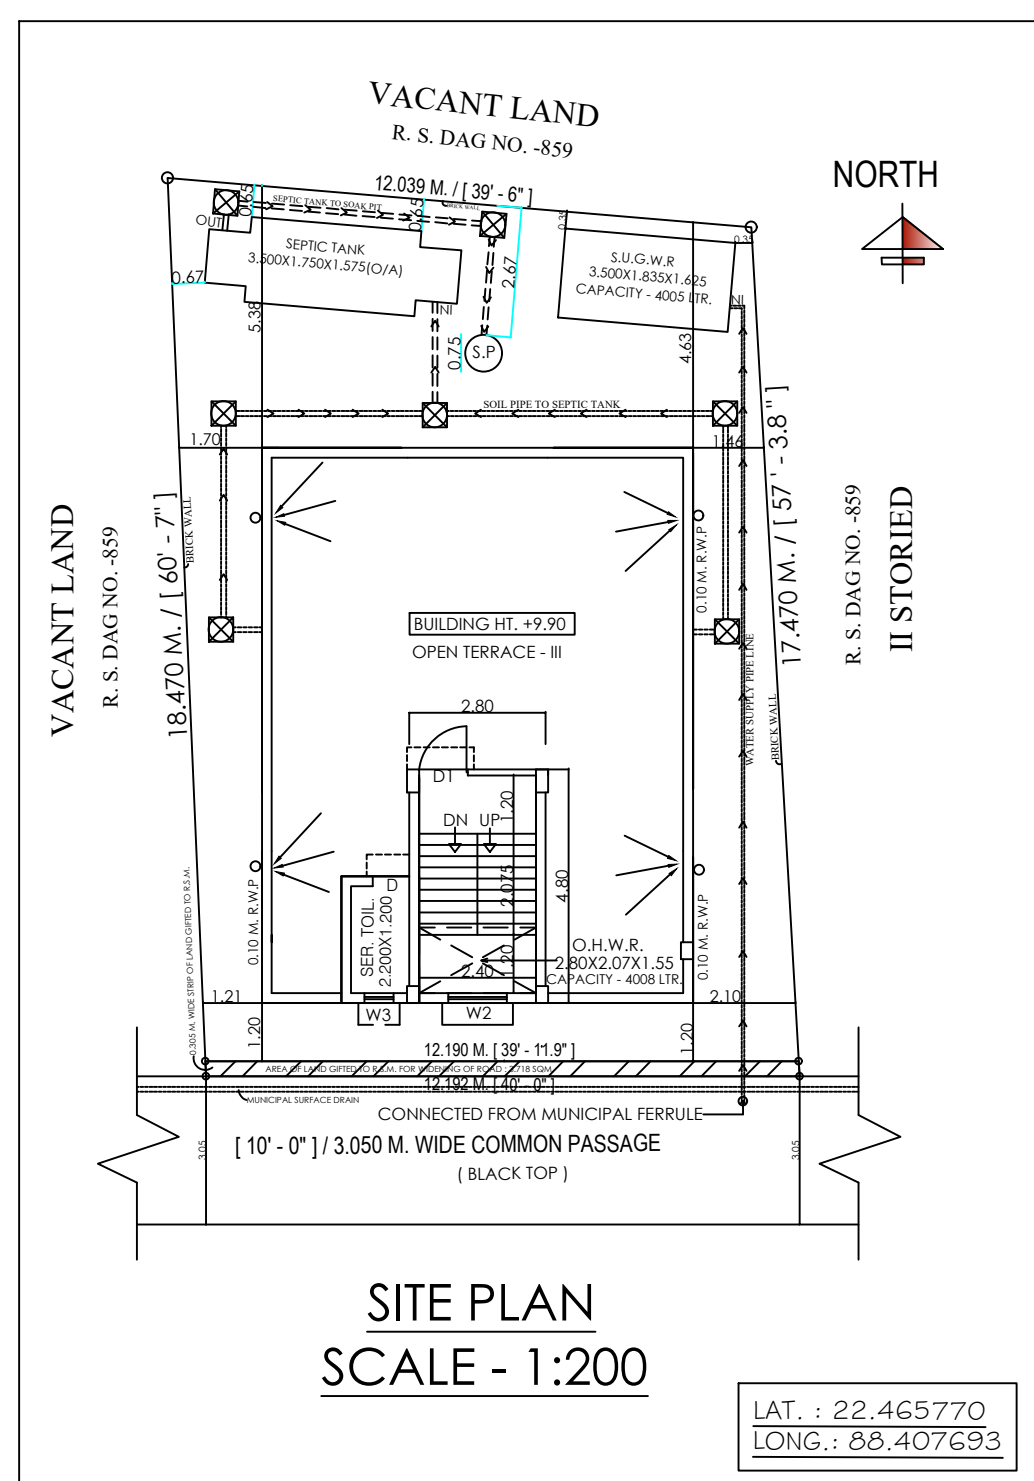

SITE PLAN
SCALE - 1:200

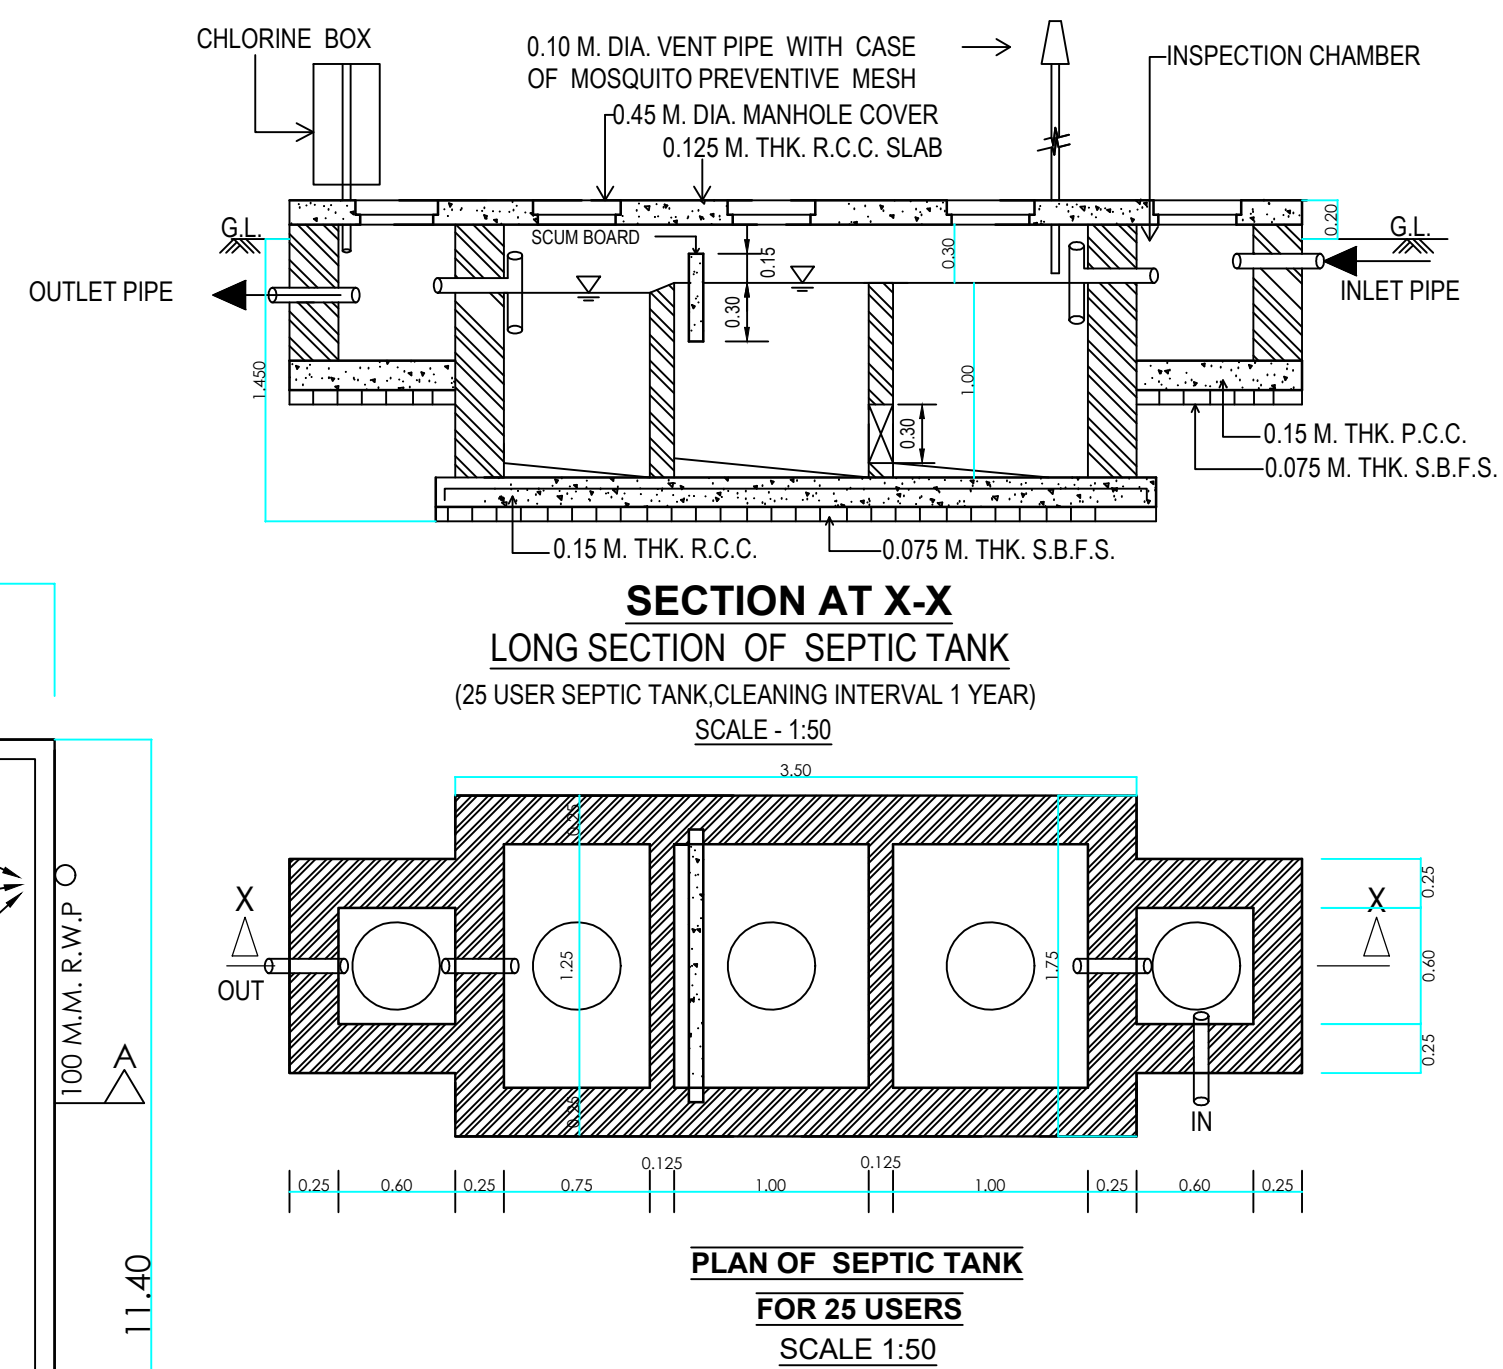


SECTION AT X-X
LONG SECTION OF SEPTIC TANK
25 USER SEPTIC TANK CLEANING INTERVAL 1 YEAR
SCALE - 1:50

3.50

0.25 0.75 0.125 1.00 0.125 1.00

PLAN OF SEPTIC TANK
FOR 25 USERS
SCALE 1:50

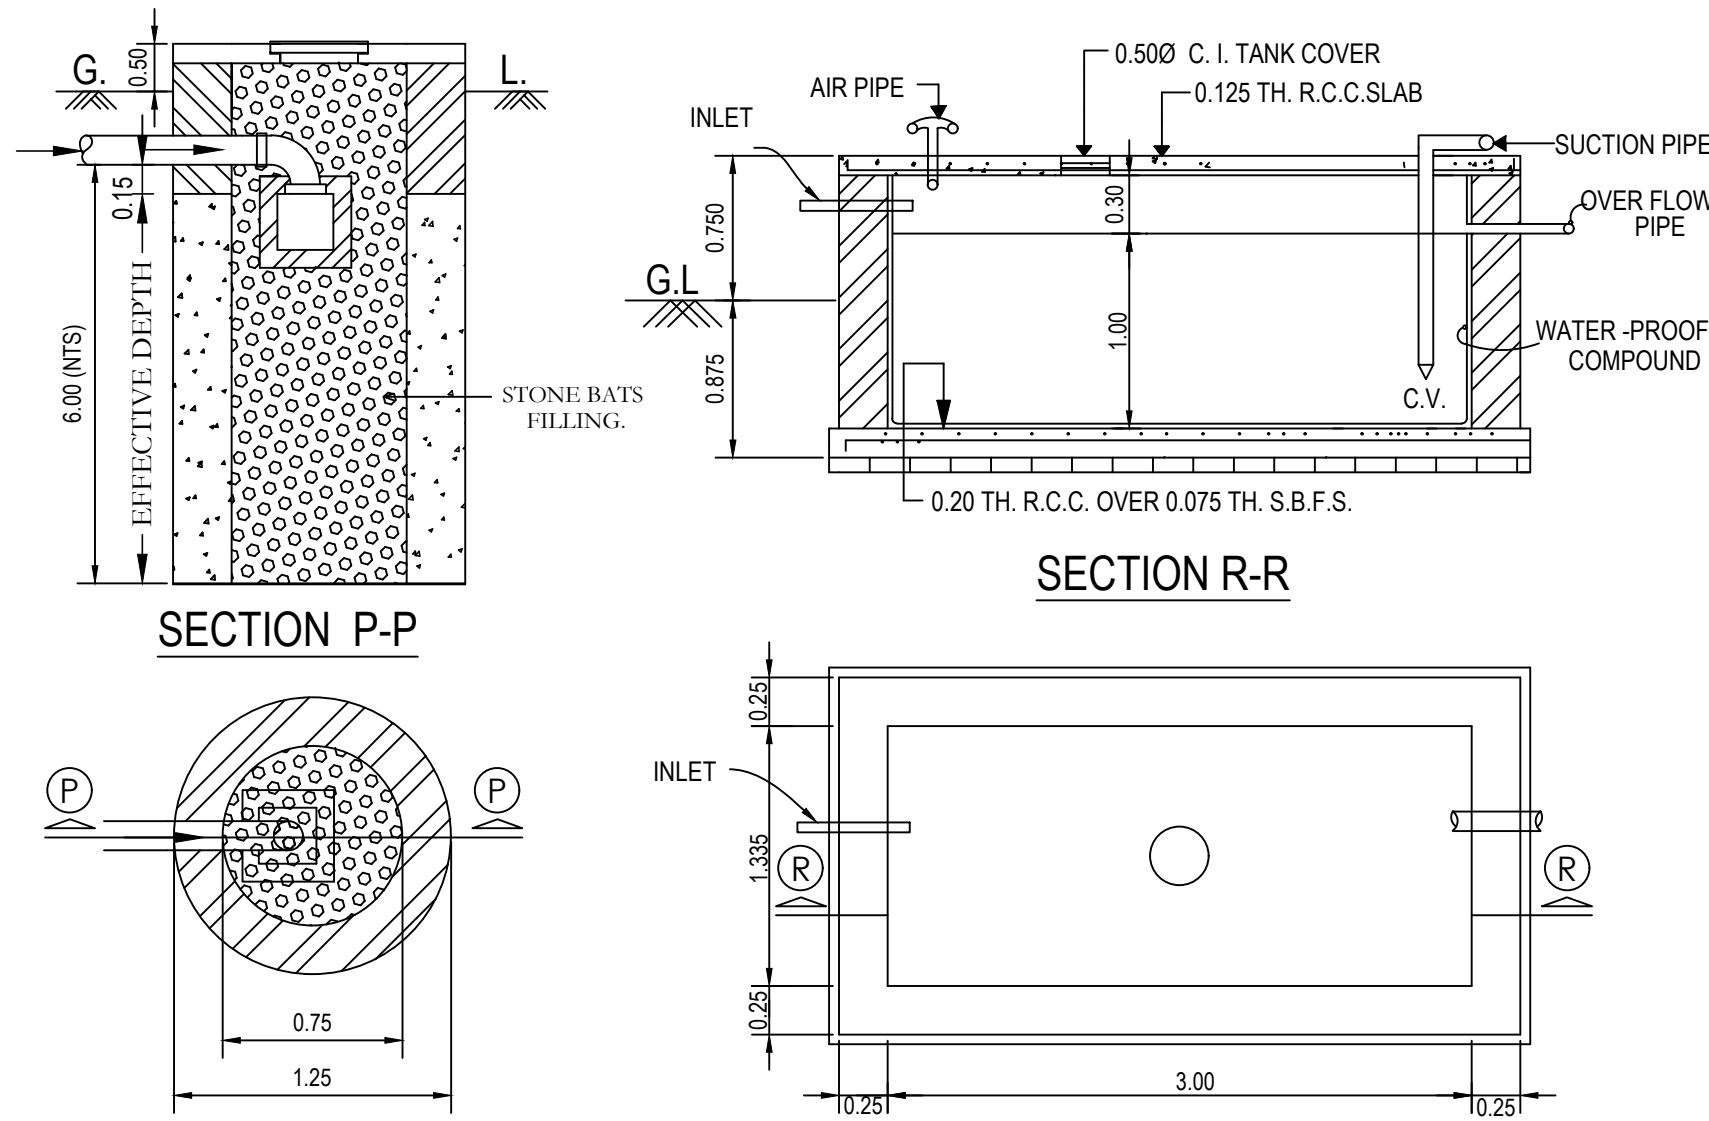


SECTION P-P

SECTION R-R

PLAN OF S.U.G.W.R.
CAPACITY - 4005 LTR.

DOOR & WINDOW SCHEDULE					
DOOR			WINDOW		
MKD.	WIDTH	HEIGHT	MKD.	WIDTH	HEIGHT
D1	1.00	2.10	W1	1.50	1.35
D2	0.90	2.10	W2	1.20	1.35
D3	0.75	2.10	W4	0.60	0.60

- | SPECIFICATIONS: | | | |
|-----------------------------|---|--|--|
| 1. | STRUCTURAL CONC. M-25 | GRADE WITH 20 MM DOWN STONE CHIPS. | |
| 2. | GRADE OF REINFORCEMENT | FE 500. | |
| 3. | SINGLE LAYER BFS WITH PICKED JHAMA BRICKS. | | |
| 4. | 0.2 M THICK | LIGHT WEIGHT(800 KG/CUM) | BRICKWORK WITH CEMENT MORTAR (1:6) |
| | AT OUTSIDE WALLS. | | |
| 5. | 0.125 M & 0.075 M THICK | LIGHT WEIGHT (800 KG/CUM). | BRICKWORK WITH CEMENT MORTAR (1:4) WITH APPROVED HC NETTING IN EVERY ALTERNATE LAYER AT INSIDE WALLS |
| 6. | 0.025 M THICK DPC WITH CONC. B.C | (1:2:4) WITH 0.006 M. DOWN STONE CHIPS AND 5% WATER PROOFING COMPOUND. | |
| 7. | WOODWORK IN DOOR FRAMES WITH SAL WOOD. | | |
| 8. | 0.038 M THICK DOOR SHUTTERS WITH TEAK WOOD. | ALSO FLUSH DOORS WITH COMMERCIAL PLY. | |
| 9. | WINDOWS ARE ALUMINIUM GLAZED AND paneled | FITTED WITH 5 M. GRILL. | |
| 10. | 0.019 M THK. CEM. PLASTER (1:6) | TO INSIDE AND OUTSIDE WALLS. | |
| 11. | 0.006 M THK. CEM. PLASTER (1:3) | TO CEILING, BEAMS, CHAJJA ETC. | |
| 12. | 8 MM. WTRPROOF TIL FLOORING WITH LATAPoxy ADHESIVE. | ALSO MABLE FLOORING AS PER SPECIFIC REQUIREMENT. | |
| 13. | PAINTING AND COLOUR WASHING SHOULD BE DONE IN TWO COATS OVER A COAT OF PRIMING AS PER APPROVED STANDARD PAINT. | | |
| 14. | RAIN WATER PIPES SHALL BE OF CAST IRON, FINISHED WITH PAINT. ALL SANITARY, WATER SUPPLY & ELECTRICAL FITTINGS SHALL BE OF FIRST CLASS MATERIAL. | | |
| 15. | DEPTH OF S.U.W.R & SEPTIC TANK SHALL NOT EXCEED THE DEPTH OF FOUNDATION OF NEIGHBORING COLUMNS. | | |
| 16. | SEPTIC TANK, S.U.WATER RESERVOIR,SOAK PIT TO BE CONSTRUCTED | BEFORE | |
| | <u>CONSTRUCTION</u> | <u>OF FOUNDATION</u> | <u>OF THE BUILDING</u> |
| ALL DIMENSIONS ARE IN METER | | | |

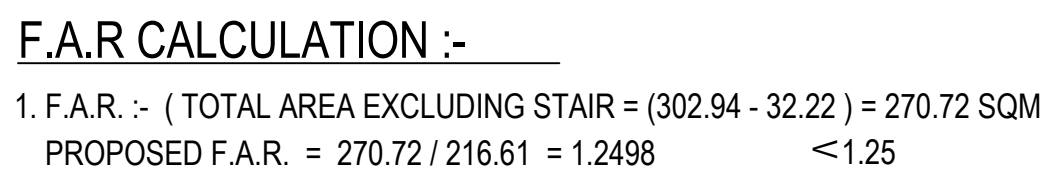

CERTIFICATE OF THE STRUCTURAL ENGINEER AND
GEOTECHNICAL ENGINEER

THE STRUCTURAL DESIGN AND DRAWING OF THE BOTH FOUNDATION AND SUPERSTRUCTURE OF THE BUILDING HAS BEEN MADE BY US CONSIDERING ALL POSSIBLE LOADS INCLUDING SEISMIC LOAD AS PER NATIONAL BUILDING CODE OF INDIA AND WE CERTIFY THAT IT IS SAFE AND STABLE IN ALL RESPECT. SOIL TESTING REPORT HAS BEEN DONE BY RUPAK KUMAR BANERJEE OF CALCUTTA TEST CENTRE HAVING ITS REGD. OFFICE AT 10, KUNDU LANE, BHOWANIPORE, KOLKATA - 700025. THE RECOMMENDATION OF SOIL REPORT HAS BEEN CONSIDERED DURING STRUCTURAL CALCULATION.

SIGNATURE OF G.T.E.
RUPAK KUMAR BANERJEE
ENLISTMENT NO.- 019/G.T.E./RJPSO

SIGNATURE OF E.S.E.
NILAY MAITY
E.S.E.- II - 123

CERTIFICATE OF L.B.S.

I DO HEREBY CERTIFY THAT THE PLANS, ELEVATIONS AND SECTIONS AND OTHER STRUCTURAL DETAILS OF THE PROPOSED BUILDING ON PLOT HAVING HOLDING NO. 298, PURBA TENTULBERIA, WARD NO. 04, UNDER THE JURISDICTION OF RAJPUR-SONARPUR MUNICIPALITY HAVE BEEN PREPARED IN CONFORMITY WITH ALL RELEVANT PROVISIONS UNDER THE WEST BENGAL MUNICIPAL (BUILDING) RULES 2007. THIS ALSO TO CERTIFY THAT ALL RELEVANT "NO OBJECTION" CERTIFICATES FROM THE RESPECTIVE AUTHORITIES, AS APPLICABLE IN THIS REGARD ARE ALSO ENCLOSED WITH THE APPLICATION FOR SEEKING APPROVAL OF THE PLAN TO CONSTRUCT THE BUILDING ON THE SAID PLOT.


SIGNATURE OF L.B.S.
SOMNATH MONDAL
E.B.S.- I - 902
PH. : 824091598

SIGNATURE OF OWNER(S) _____


1. SMT. PAMPA KAR
2. SMT. RINA BISWAS

SCALE- 1:40,50,100,600,4000


PLAN OF PROPOSED III STORIED RESIDENTIAL BUILDING OF SMT. PAMPA KAR
& SMT. RINA BISWAS AT MOUZA - TENTULBERIA, J.L- 44, R.S. DAG NO- 859,
R.S. KHATIAN NO- 451, L.R. DAG NO- 875, L.R. KHATIAN NO- 4143, 4159,
HOLDING NO- 298, WARD NO- 04, UNDER RAJPUR SONARPUR
MUNICIPALITY, P.S. - NARENDRAPUR, DIST- SOUTH 24 PARGANAS.

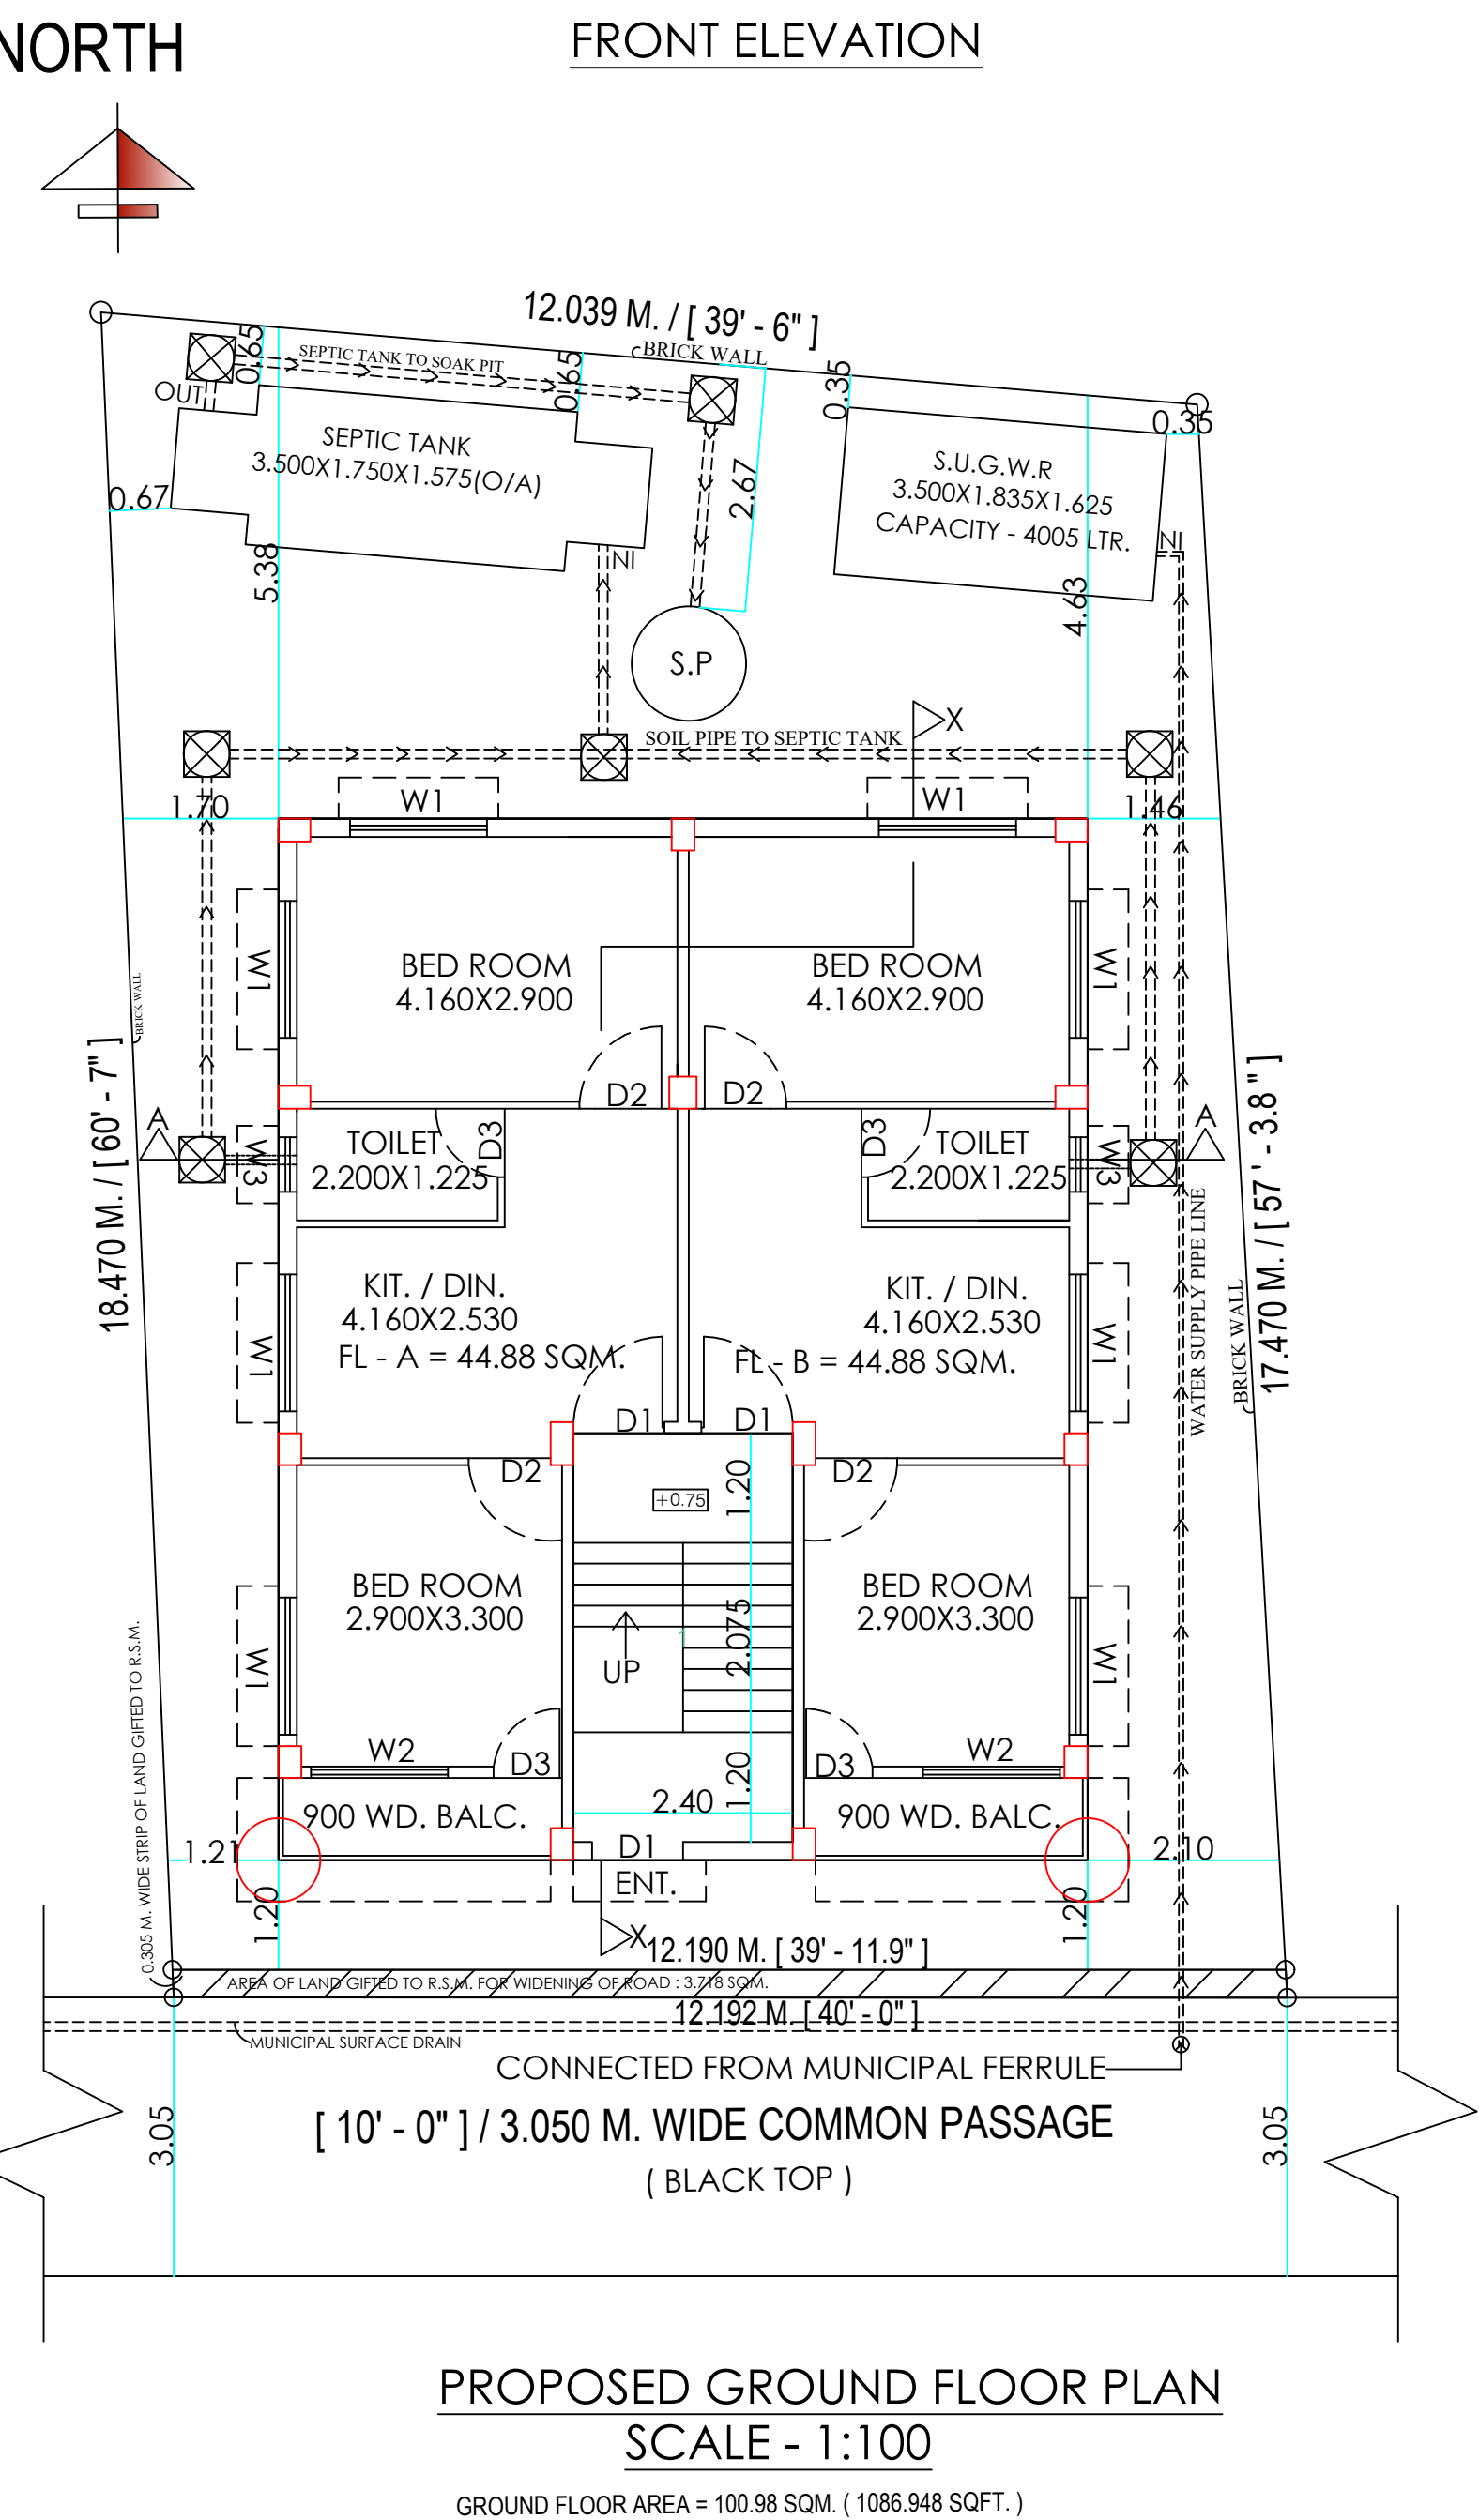

PROPOSED GROUND FLOOR PLAN
SCALE - 1:100

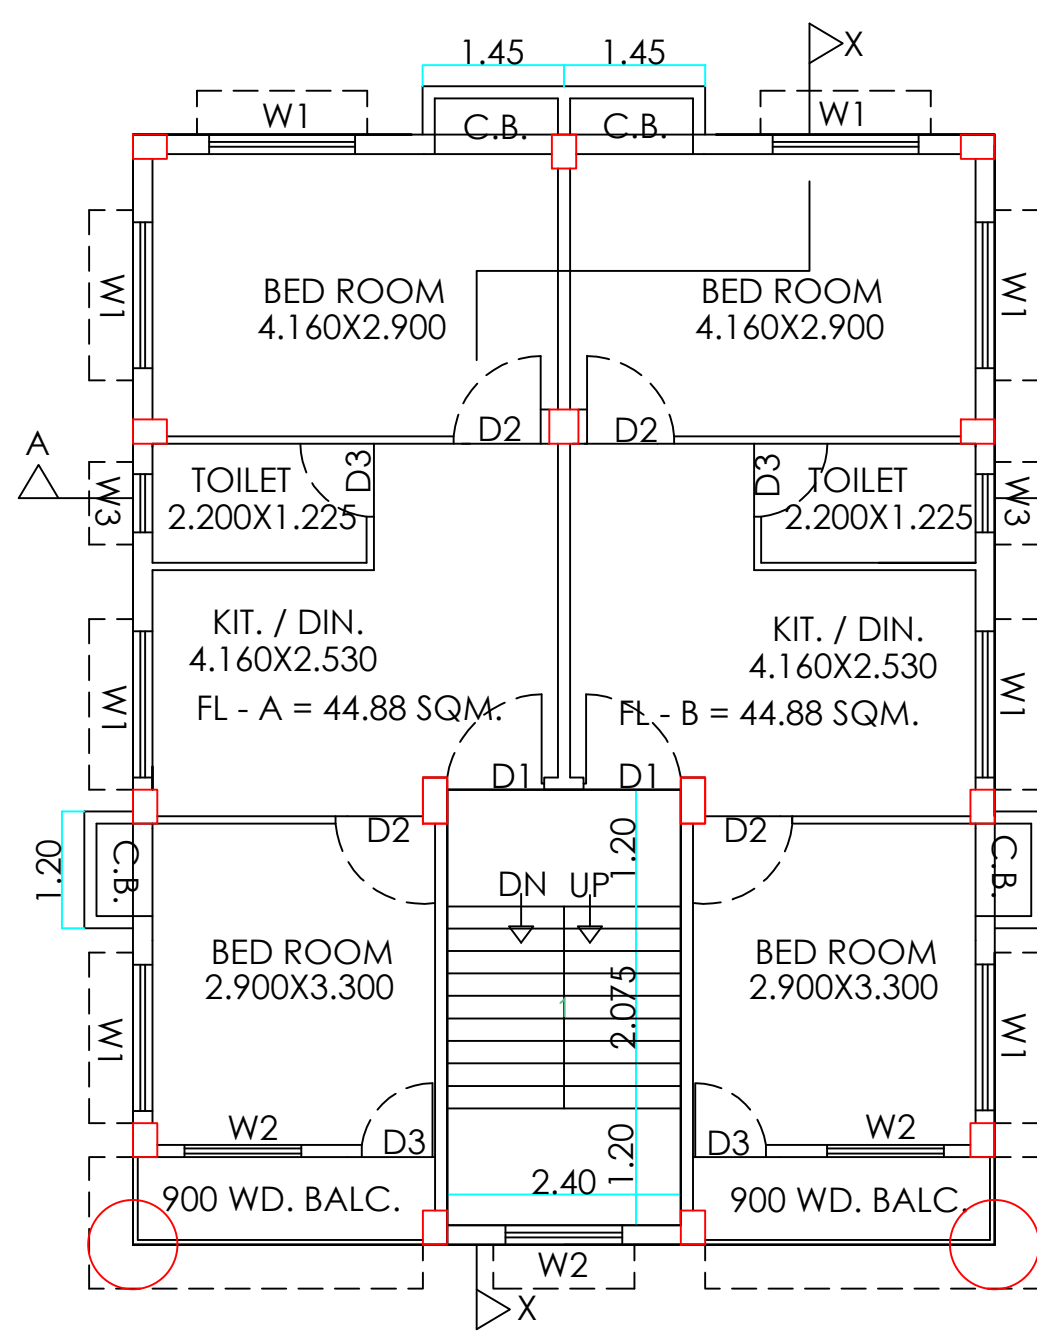

PROPOSED 1ST, 2ND FLOOR PLAN
SCALE - 1:100

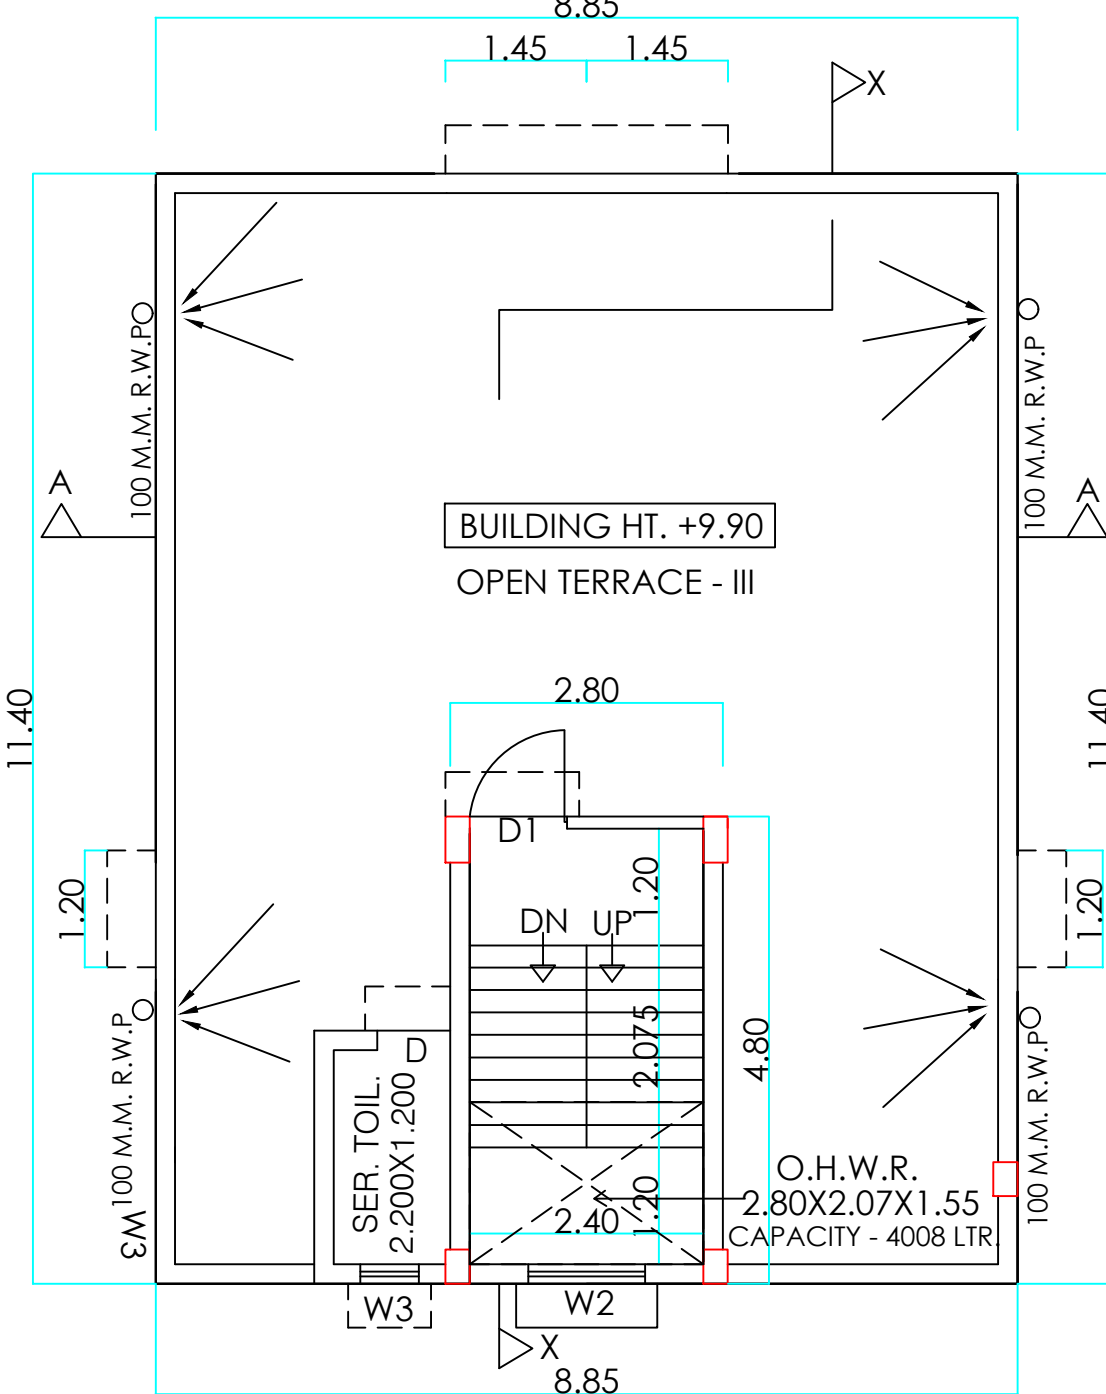

PROPOSED ROOF PLAN
SCALE - 1:100

