



1ST. FLOOR PLAN.  
(S=1:100)

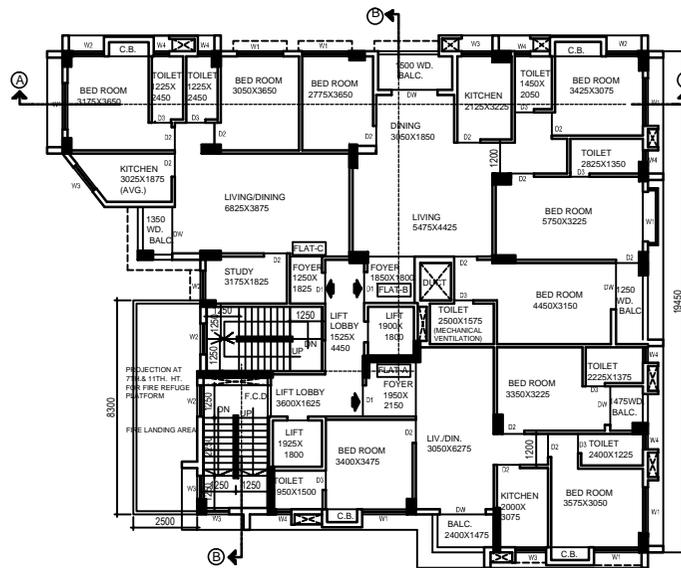

2ND.,3RD, 4TH.,5TH.,6TH.,8TH.,9TH, 10TH, 12TH. FLOOR PLAN.  
(S=1:100)

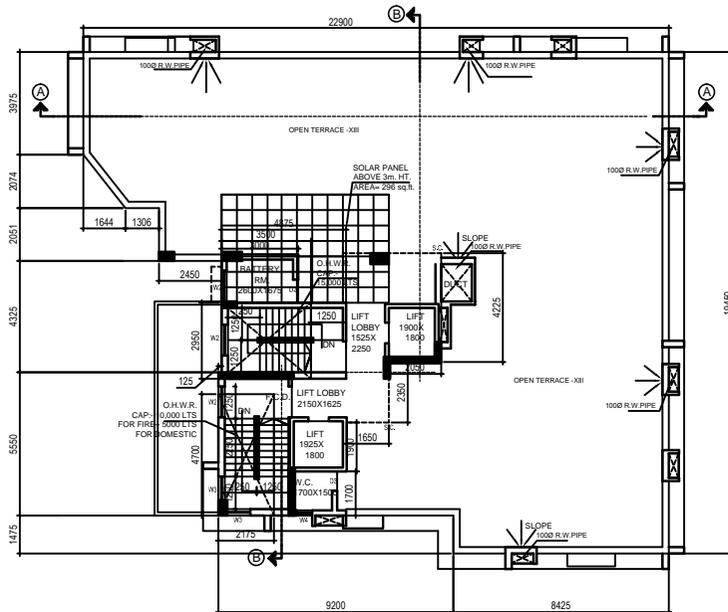

ROOF PLAN.  
(S=1:100)

**CERTIFICATE OF STRUCTURAL ENGINEER**  
THE STRUCTURAL DESIGN OF BOTH FOUNDATION AND SUPERSTRUCTURE OF THE BUILDING WILL BE MADE BY ME CONSIDERING ALL POSSIBLE LOADS INCLUDING THE SEISMIC LOAD AS PER N.B.C OF INDIA ON THE BASIS OF SOIL INVESTIGATION REPORT TO BE DONE AFTER DEMOLITION OF EXISTING STRUCTURE BY DR. SUJIT KUMAR BOSE G.T.E. K.M.C. NO.- 11/2. THE RECOMMENDATIONS OF SOIL TEST REPORT TO BE CONSIDERED DURING STRUCTURAL CALCULATION.

DR. SUJIT KUMAR BOSE (G.T.E -11/2)  
NAME OF GEOTECHNICAL ENGINEER

KOUSHIK SENGUPTA (E.S.E. 17/6)  
SEAL OF STRUCTURAL ENGINEER

**DECLARATION OF ARCHITECT.**

CERTIFIED THAT THE PLAN ITSELF WITH FULL RESPONSIBILITY THAT THE BUILDING PLAN HAS DRAWN UP AS PER PROVISION OF K.M.C. BUILDING RULES 2009, AS AMENDED FROM TIME TO TIME. THE SITE CONDITION INCLUDING THE ADJUTING ROAD IS CONFORM WITH THE PLAN. IT IS A BUILDABLE SITE NOT A TANK OR FILLED UP TANK. THERE IS AN EXISTING STRUCTURE TO BE DEMOLISHED BEFORE COMMENCEMENT OF WORK, AND IT IS OCCUPIED BY THE OWNER. THERE IS NO TENANT. THE PLOT IS BEYOND 500 M. FROM THE C/L OF THE E.M. BYE-PASS

ANJAN UKIL (CA/94/16721)  
NAME OF ARCHITECT.

**DECLARATION OF OWNER.**

I DO HERE BY DECLARE WITH FULL RESPONSIBILITY THAT I SHALL ENGAGE ARCHITECT & E.S.E DURING CONSTRUCTION. I SHALL FOLLOW THE INSTRUCTION OF ARCHITECT & E.S.E DURING CONSTRUCTION OF THE BUILDING (AS PER PLAN). K.M.C AUTHORITY WILL NOT BE RESPONSIBLE FOR STRUCTURAL STABILITY OF THE BUILDING & ADJOINING STRUCTURE IF ANY SUBMITTED DOCUMENT ARE FAKE. THE K.M.C AUTHORITY WILL REVOKE THE SANCTION PLAN. THE CONSTRUCTION OF U.G.W. RESERVOIR WILL BE TAKEN UNDER THE GUIDANCE OF L.B.A / E.S.E BEFORE STARTING OF BUILDING FOUNDATION. THE LAND IS FULLY OCCUPIED BY THE OWNERS. THERE IS NO TENANT. THE PLOT HAVE BEEN IDENTIFIED BY US AT THE TIME OF DEPARTMENTAL INSPECTION.

RANJAN SAHA,  
DIRECTOR OF GRHAM REAL ESTATES PVT. LTD.  
C.A. OF MR. AVIJIT SINGHA ROY & M/S R K I SMLTERS PVT. LTD.  
NAME OF APPLICANT.

**TITLE.**  
1ST FL., 2ND. FL., 3RD. FL., 4TH. FL., 5TH. FL., 6TH., 8TH. FL., 9TH. FL., 10 TH. FL., 12TH FL.

**PROJECT.**  
PROPOSED G+XII STORIED (HT.-40.0 m) RESIDENTIAL BUILDING . U/S 393A OF KMC ACT 1980 COMPLYING BUILDING RULE 2009 .AT PREMISES NO. 65, BIDHAN SARANI, KOLKATA-700 006. WARD NO-16, BR. NO-II, P.S.-BURTOLLA.

JOB NO.	DRG. NO.	DATE	DEALT
1215	ARCH/1215/C-2	10.07.2023	RESHMI



Anjan Ukil  
**architect**

SCALE: 1:100, 1:600, 1:4000

BUILDING PERMIT NO.: DATE:

VALID:

SIGNATURE OF ASSISTANT ENGINEER.

SIGNATURE OF EXECUTIVE ENGINEER.