



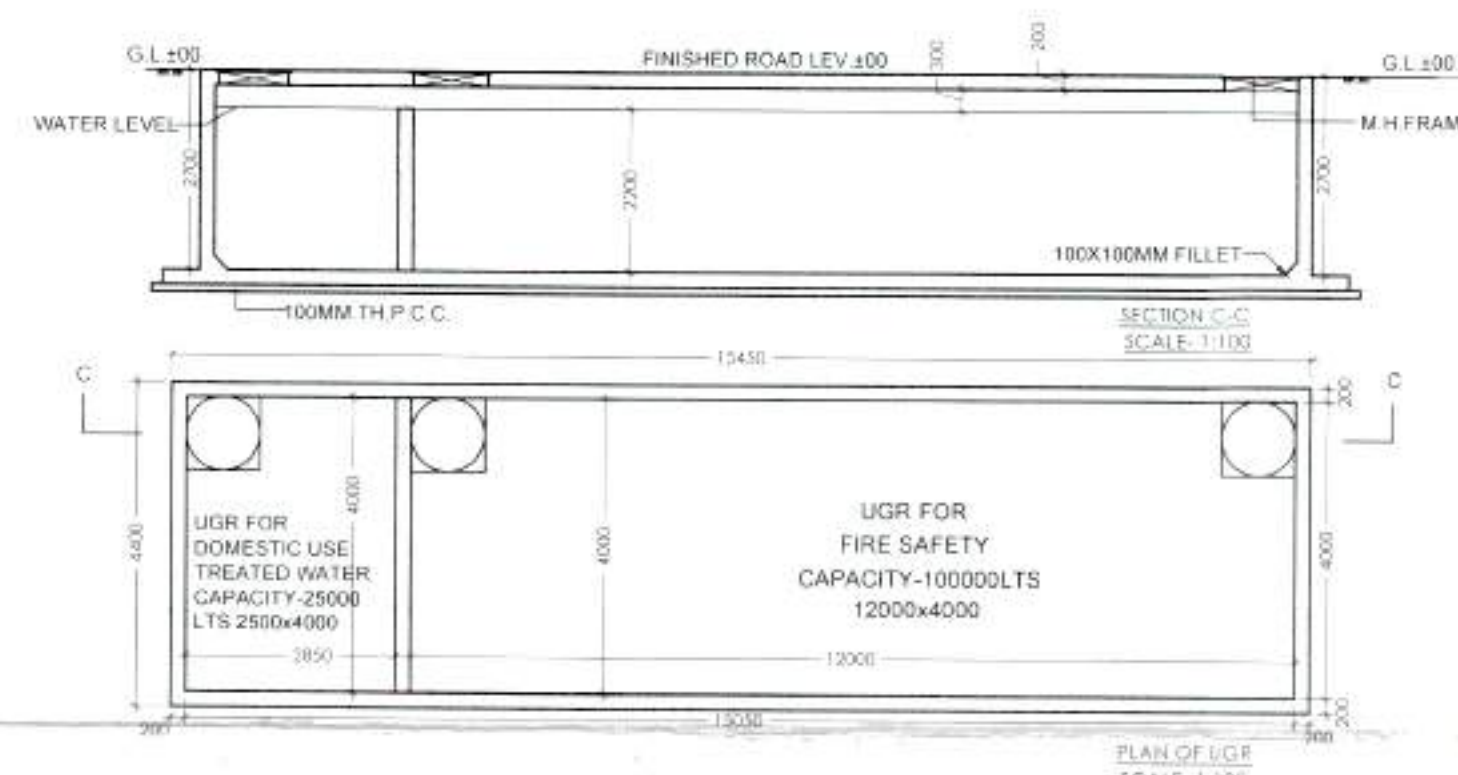

DOOR SCHEDULE		
MRK.	WIDTH	LINTEL HEIGHT
D1	750	2100
D2	800	2100
D3	1000	2100
D4	1100	2100
FCD1	1100	2250
DW1	1800	2100
DW2	2100	2100
DW3	1400	2100
DW4	1000	2100
DW5	2100	2700
DW6	1400	2700
FCD2	1400	2700
DW7	4000	4000

WINDOW SCHEDULE			
MRK.	WIDTH	LINTEL HEIGHT	SILL HEIGHT
W1	600	2100	1500
W2	900	2100	900
W3	1000	2100	600
W4	1200	2100	600
W5	1500	2100	600
W6	1800	2100	600
W7	1200	2100	450
W8	1800	2700	600
W9	4000	4000	450

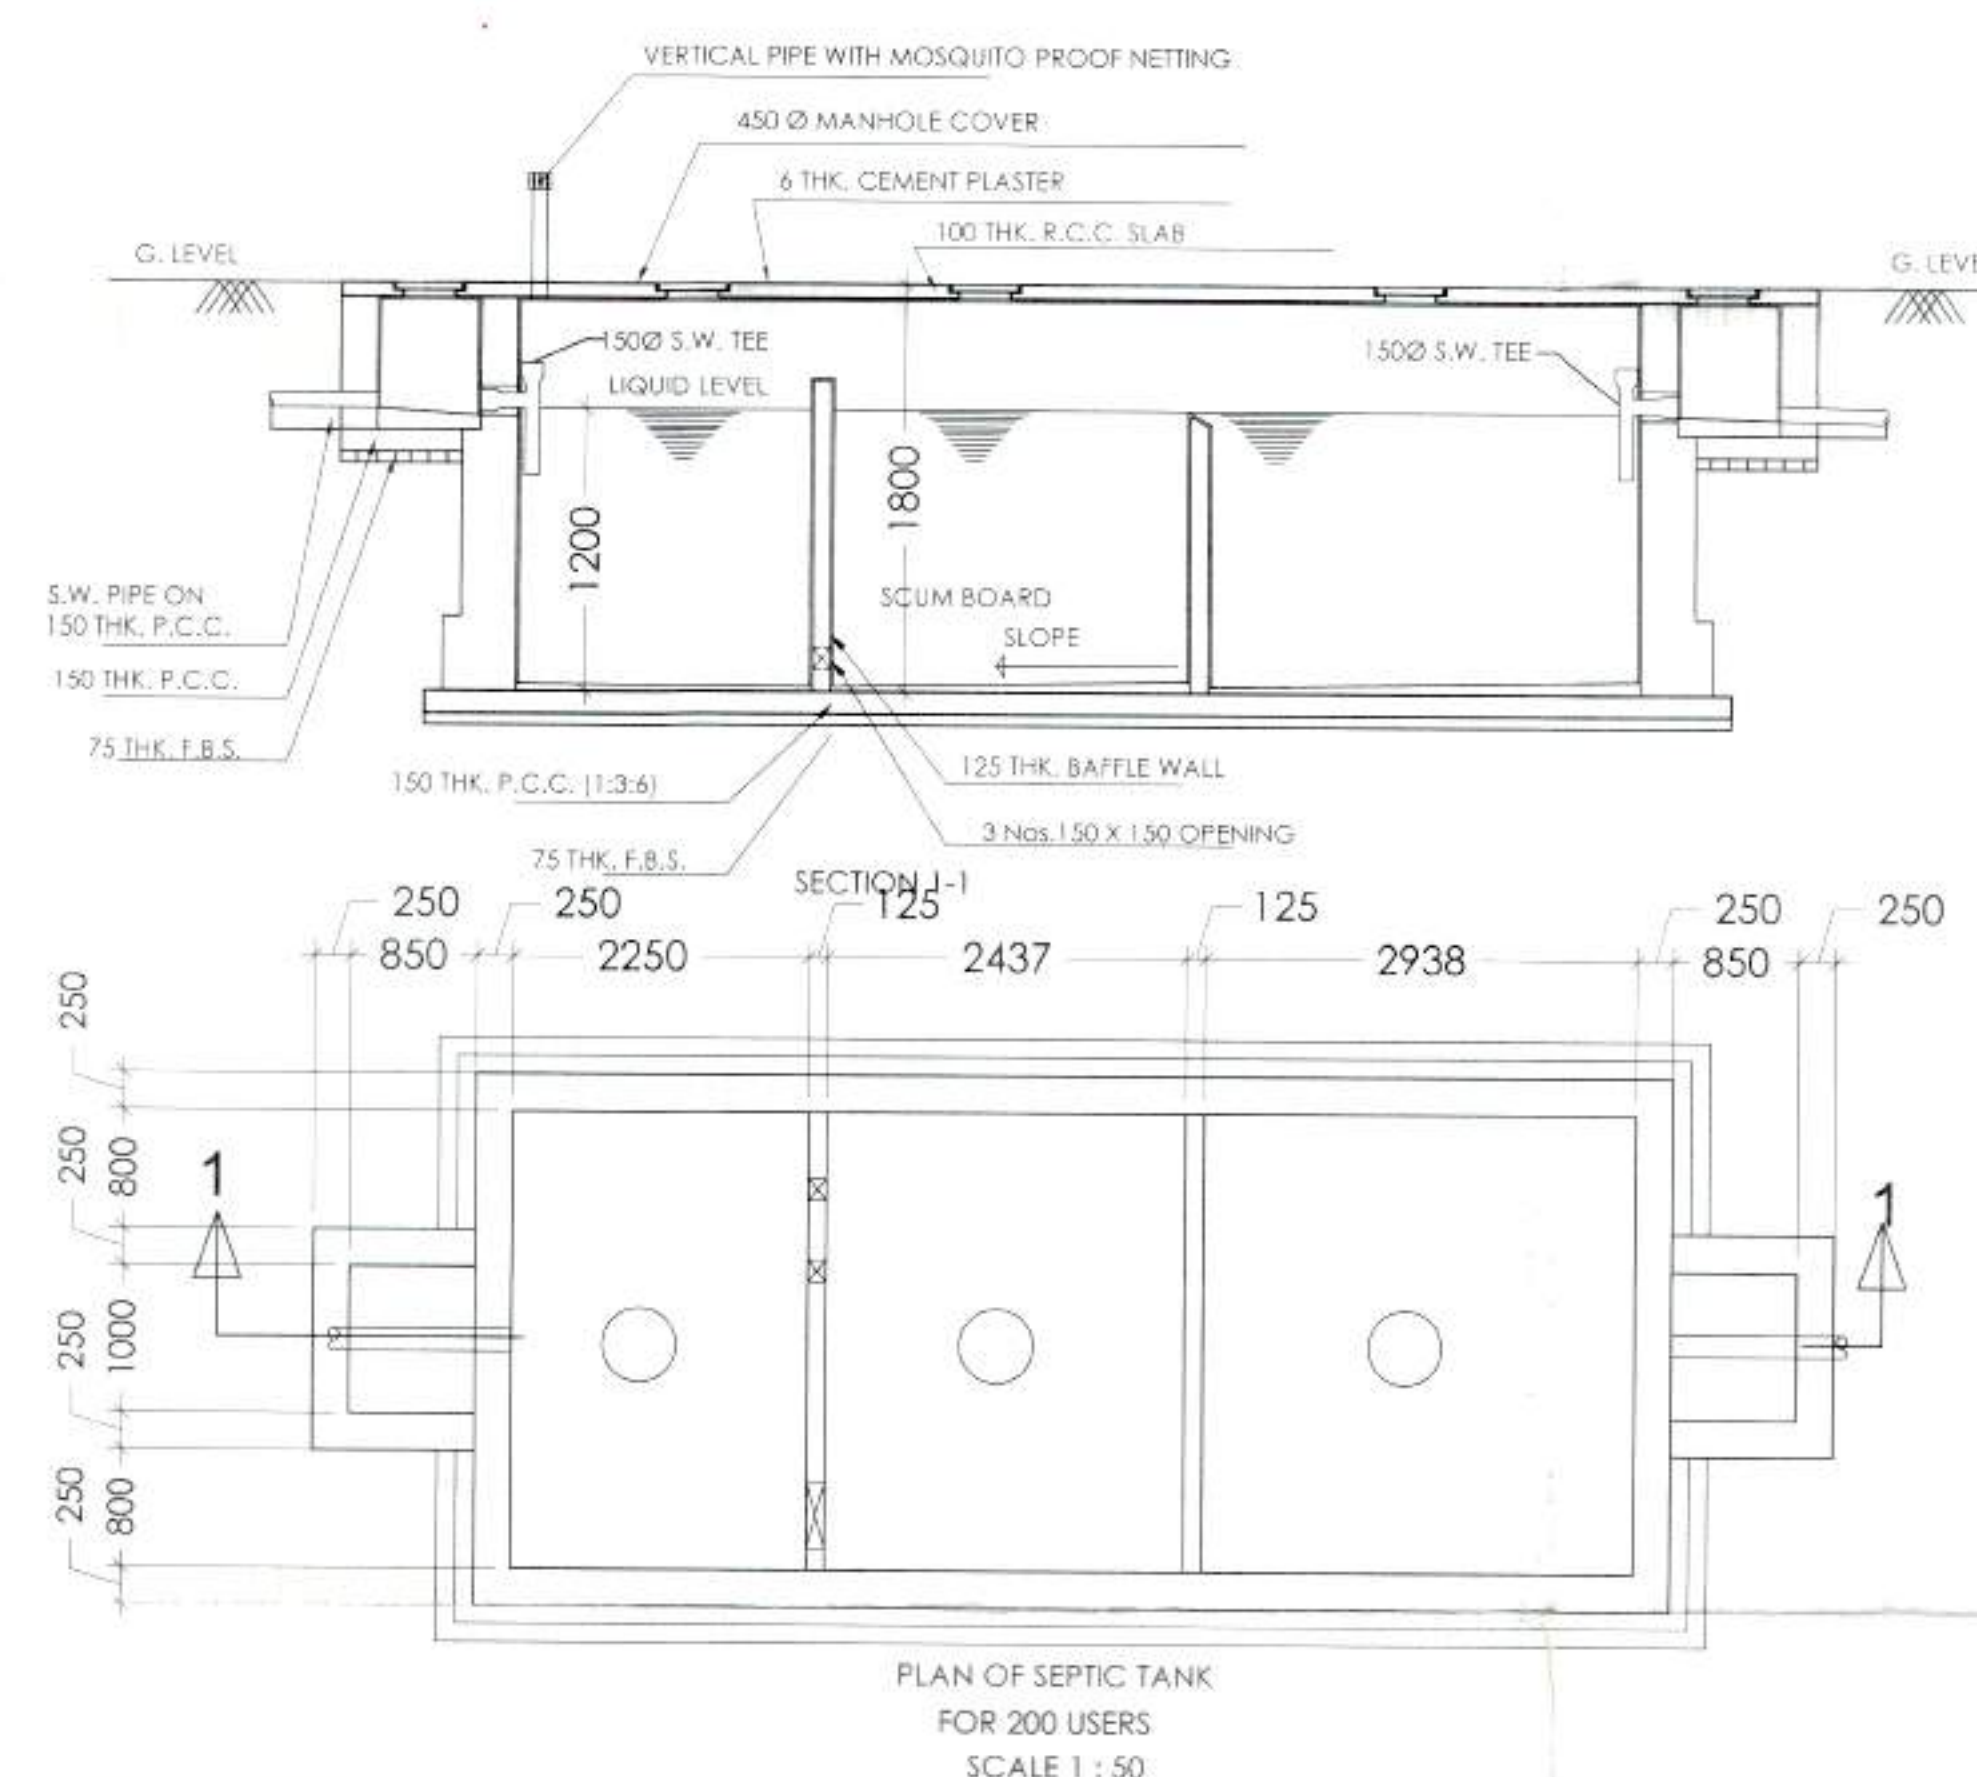

PROJECT : **PROPOSED WESTROAD CANVAS A G+7 RESIDENTIAL BUILDING** at
R.S. & L.R. Dag No-2690(Part), 2705(Part), 2706(Part), Khatian No.
2014,3841,3844 ; J.L No.-08, at Mouza- Barbaria, P.S- Duttapukur, under Paschim
Khilkapur Gram Panchayat, Barasat-I, District- North 24 Parganas, Pin-700126.
West Bengal

TITLE: FRONT ELEVATION OF BLOCK-A, WEST SIDE ELEVATION OF BLOCK-A, DETAILS OF URG, DETAILS OF SEPTIC TANK

NORTH AS PER SITE				FOR OFFICE USE ONLY:	
DRG. NO.	RDN207/CORP/AR/01			13 MAR 2024 CHD BY T. E. C. <i>[Signature]</i> 20-02-24	
SCALE	1:100	DRAWN BY	POULAMI		
DATE	09.02.2024	CHKD BY	GOBINDA		
JOB NO.	RDN/210	APVD BY	SAYANTAN		
DESIGNED BY : RADIANT		SHEET NO. : 03			
The Plan is presently approved subject to the compliance of the issued Fire Safety Recommendations and changes as marked					
ISSUE STATUS		CORPORATION			

The Plan is presently approved subject to the compliance of the issued Fire Safety Recommendation and changes as marked

DIRECTOR
FIRE DEPARTMENT
Note: The top 1000 lbs of structure will be taken for the U.G reservoir under the driveway is for the load of heavy vehicles.

ARCHITECT  RADIANT
CA-193, SECTOR-1, SALT LAKE
KOLKATA - 700064
EMAIL - radiant.archi@gmail.com
contact - 033-65002480

THIS DRAWING IS A PRIVATE AND CONFIDENTIAL DOCUMENT AND IT MUST NOT TO BE COPIED OR LENT WITHOUT THE CONSENT OF M/S RADIANT.

CERTIFICATE OF THE ARCHITECT :

I certify that all the Architectural Drawings of the project at the site have been prepared by me complying with the West Bengal Building Rules, 2009 along with its modifications. I also certify that the drawings prepared by me complying with all the provisions regarding the Fire Protection and the prevailing National Building Code of India. I shall be held responsible if any incorrect information is furnished by me or any violation of provisions of these rules or the prevailing National Building Code of India is observed in the drawings and documents, signed by me and submitted to the Satisficing Authority for obtaining sanction.

Sayananta Ghosh

SAYANTANA GHOSH
CA-2012-07-108

SIGNATURE OF THE ARCHITECT

CERTIFICATE OF OWNER :


Westroad Housing and Infrastructure Limited

Rh Director



CERTIFICATE OF THE STRUCTURAL ENGINEER :

Certified that the structural drawing and design of both foundation and superstructure of the building / buildings has been made considering the Soil Test Report, as per the rules and regulations made under the Act and also considering all possible loads, seismic load and the moments generated by the proposed structure as per the Bureau of Indian Standard and National Building Code of India and certified that it is safe and stable in all respect and these provisions shall be adhered to during the construction.

 

SRI HAMSINI SINHA
 C.E., Civil Engr. (S&P, F&M, D)
 1. Member Engineers - I
 2. Registration No. - 177
 TSE, KANUNJIPUR

SIGNATURE OF THE No. of PS No. 10/09/01

STRUCTURAL ENGINEER / CIVIL ENGINEER

	ISSUE STATUS
GENERAL NOTE	UNLESS SPECIFIED OTHERWISE
1. ALL INTERNAL WALLS ARE 200 MM THK. & ALL INTERNAL WALLS ARE 100 MM THK. UNLESS SPECIFIED OTHERWISE	
2. 200MM THK. BRICKWORK ARE TO BE DONE WITH 1:6 SAND-CEMENT MORTAR WITH A MAXIMUM LIFT OF 1.5M	
3. 150MM THK. BRICKWORK ARE TO BE DONE WITH 1:6 SAND-CEMENT MORTAR WITH A MAXIMUM LIFT OF 1.5M	
4. ALL DIMENSIONS REPRESENT STRUCTURAL DIMENSIONS AND DO NOT INCLUDE THICKNESS OF ANY FINISH	
5. INTERNAL PLASTER TO 125 BRICKWORK & TO ALL RCC WALLS TO BE DONE WITH 1:4 SAND-CEMENT MORTAR	
6. THICKNESS OF PLASTER	
a. CEILING -10MM	
b. INTERNAL WALLS 15MM ON FAN SIDES, 10MM ON UNFAN SIDES	
c. EXTERNAL WALLS 25 MM IN TWO LAYERS	
7. ALL BRICKWORK AND PLASTER WORK TO BE CURIED BY SPRAYING WATER THREE A DAY	
8. ALL BUILT UP FOR DOOR/ WINDOW FRAME TO BE GRouted TO BRICKWORKS/ CONCRETE IN 1:2:4 CURRENT AND CURRENT	
9. 60% OF THE SITE WOULD BE AT THE ROAD LEVEL ON THE SITE	

WESTROAD
Canvas
Portraying your lifestyle

ARCHITECT  RADIANT
CA-193, SECTOR-1, SALT LAKE
KOLKATA - 700064
EMAIL - radiant.archi@gmail.com
contact - 033-65002480