


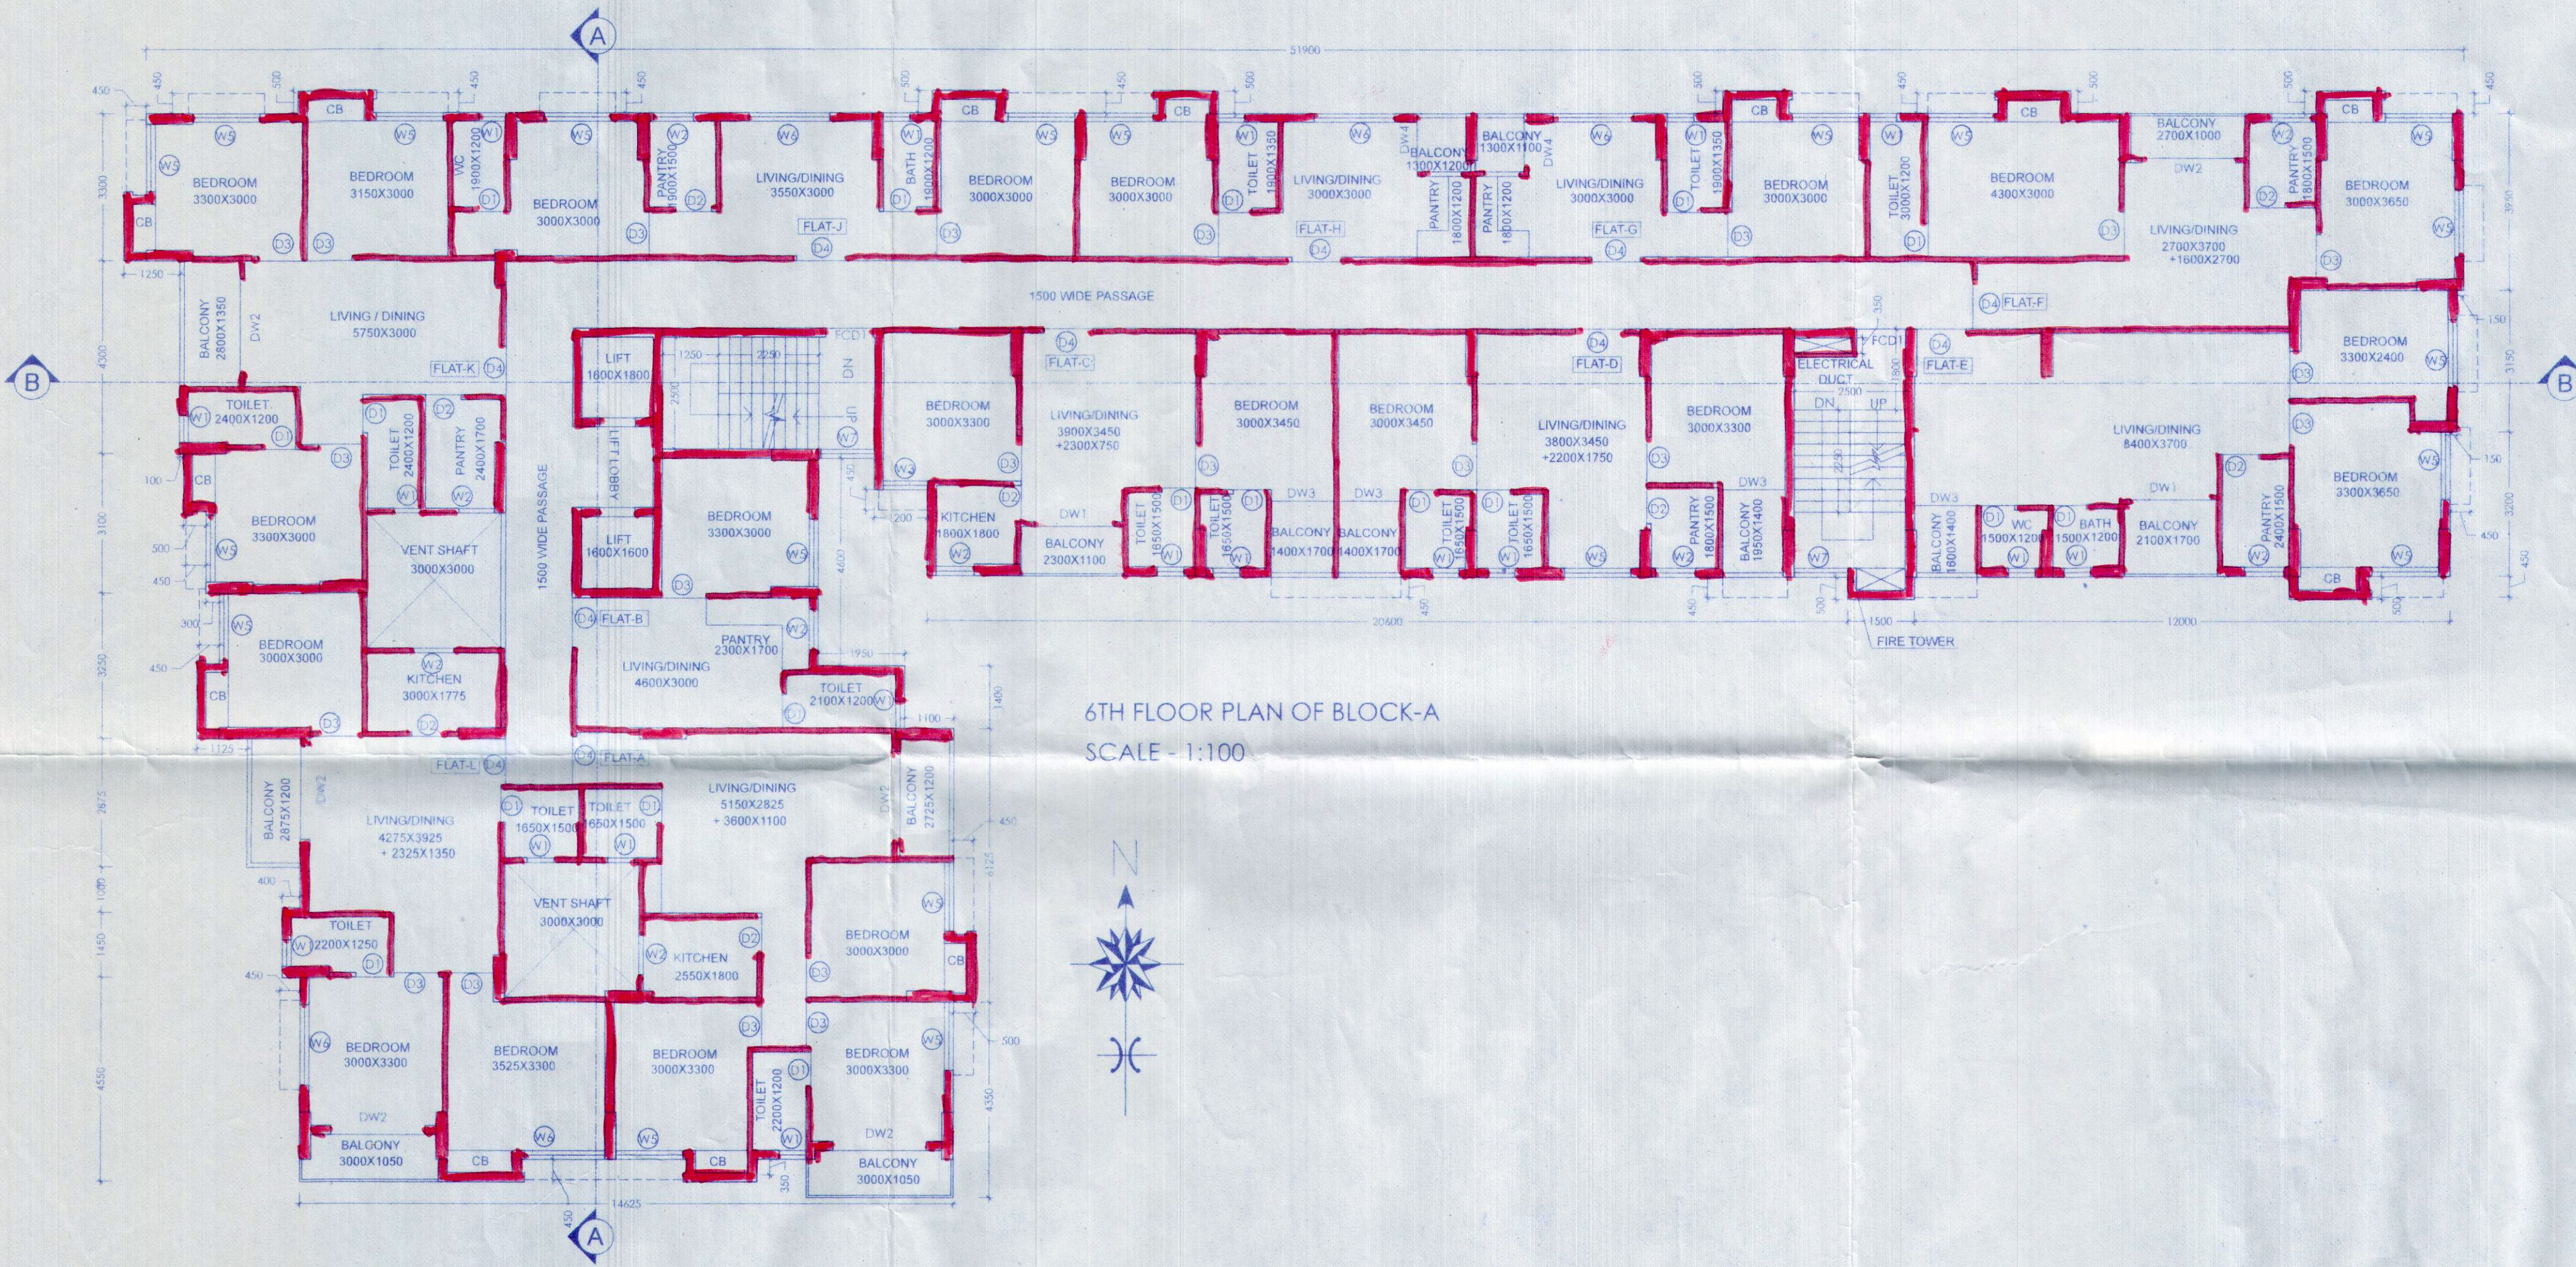

WINDOW SCHEDULE			
MRK.	WIDTH	LINTEL HEIGHT	SILL HEIGHT
W1	600	2100	1500
W2	900	2100	900
W3	1000	2100	600
W4	1200	2100	600
W5	1500	2100	600
W6	1800	2100	600
W7	1200	2100	450
W8	1800	2700	600
W9	4000	4000	450

DOOR SCHEDULE		
MRK.	WIDTH	LINTEL HEIGHT
D1	750	2100
D2	800	2100
D3	1000	2100
D4	1100	2100
FCD1	1100	2250
DW1	1800	2100
DW2	2100	2100
DW3	1400	2100
DW4	1000	2100
DW5	2100	2700
DW6	1400	2700
FCD2	1400	2700
DW7	4000	4000

PROJECT: **PROPOSED WESTROAD CANVAS A G+7 RESIDENTIAL BUILDING** at R.S. & L.R. Dag No-2690(Part), 2705(Part), 2706(Part), Khatian No. 2014,3841,3844 ; J.L No.-08, at Mouza- Barbaria, P.S- Duttapukur, under Paschim Khilkapur Gram Panchayat, Barasat-I, District- North 24 Parganas, Pin-700126. West Bengal

TITLE: 6TH FLOOR PLAN OF BLOCK-A

NORTH AS PER SITE				FOR OFFICE USE ONLY:	
DRG. NO.	RDN/207/CORP/AR/02	DRAWN BY	POULAMI	The structural analysis reports & soil reports are kept for reference in this office. The clearance is accorded subject to certificate of architect Str. Engineer, Geo-Tech Engineer. District Engineer (N) 24 Parganas Zilla Parishad	
SCALE	1:100	CHKD BY	GOBINDA		
DATE	20.03.2024	APVD BY	SAYANTAN		
JOB NO.	RDN/210	SHEET NO:	04		
DESIGNED BY:	RADIANT				
ISSUE STATUS	CORPORATION				

CERTIFICATE OF THE ARCHITECT:
I certify that all the Architectural Drawings of the project at the site have been prepared by me complying with the West Bengal(Building) Rules, 2009 along with its modifications. I also certify that the plans and drawings prepared by me complying with all the provisions regarding the Fire Protection as per the prevailing National Building Code of India. I shall be held responsible if any incorrect information is furnished by me or any violation of provisions of these rules or the prevailing National Building Code is found in any of the drawings and documents, signed by me and submitted to the Sanctioning Authority for obtaining sanction.

SAYANTAN GHOSH
REG. ARCHITECT
CA/2012/57103
16.11.2024
SIGNATURE OF THE ARCHITECT

CERTIFICATE OF OWNER:
Westroad Housing and Infrastructure Limited
Director
16.11.2024

CERTIFICATE OF THE STRUCTURAL ENGINEER:
Certified that the structural drawing and design of both foundation and superstructure of the building / buildings has been made considering the Soil Test Report, as per the rules and regulations made under the Act and also considering all possible loads, seismic load and the moments generated by the proposed structure as per the Bureau of Indian Standard and National Building Code of India and certified that it is safe and stable in all respect and these provisions shall be adhered to during the construction.

SNEHASHIS SINHA
B.E. (CIVIL), M.E. (Str), FIE, MICI
Chartered Engineer (I)
Empnoelment No. - 1/77
16.11.2024
SIGNATURE OF THE STRUCTURAL ENGINEER / CIVIL ENGINEER

GENERAL NOTE:
1. ALL EXTERNAL WALLS ARE 200 MM THK. & ALL INTERNAL WALLS ARE 100 MM THK. UNLESS SPECIFIED OTHERWISE.
2. 200MM THK. BRICKWORK ARE TO BE DONE WITH 1:6 SAND-CEMENT MORTAR WITH A MAXIMUM LIFT OF 1.5M
3. 125MM THK. BRICKWORK ARE TO BE DONE WITH 1:4 SAND-CEMENT MORTAR WITH A MAXIMUM LIFT OF 1.0M
4. ALL DIMENSIONS REPRESENT STRUCTURAL DIMENSIONS AND DO NOT INCLUDE THICKNESS OF ANY FINISH
5. INTERNAL PLASTER WORK TO 125 BRICKWORK & TO ALL RCC WALLS TO BE DONE WITH 1:4 SAND-CEMENT MORTAR.
6. THICKNESS OF PLASTER:
(i) CEILING- 10MM.
(ii) INTERNAL WALLS: 15 MM. ON FAIR SIDES, 19MM. ON UNFAIR SIDES
(iii) EXTERNAL WALLS: 20 MM. IN TWO LAYERS
7. ALL BRICKWORK AND PLASTER WORK TO BE CURED BY SPRAYING WATER THRICE A DAY.
8. ALL HOLDFAST FOR DOOR/ WINDOW FRAME TO BE GROUTED TO BRICKWORKS/ CONCRETE IN 1:2:4 CONCRETE AND CURED FOR 10 DAYS.
9. F.G.L. OF THE SITE WOULD BE AT THE ROAD LEVEL OF THE SITE.



ARCHITECT
RADIANT
CA-193, SECTOR-1, SALT LAKE, KOLKATA - 700064
EMAIL - radiant.archi@gmail.com
contact - 033-65002480

THIS DRAWING IS A PRIVATE AND CONFIDENTIAL DOCUMENT AND IT MUST NOT TO BE COPIED OR LENT WITHOUT THE CONCENT OF M/S RADIANT