


**SITE PLAN OF A RESIDENTIAL FLAT NO- (SOUTHERN SIDE) ON 2ND FLOOR
IN RED MARK AT MOUZA - GAR SAMNAGAR, J.L.NO -19, R.S. DAG NO- 117/606 , L.R.
DAG NO - 849 , L.R. KHATIAN NO- 160, WARD NO- 02, H/NO- 106 , SHANTIGARH ROAD,
UNDER GARULIA MUNICIPALITY, P.S.- JAGATDAL, DISTRICT - NORTH 24
PARGANAS .**

****Sketch Map & Data Given By Vendor**

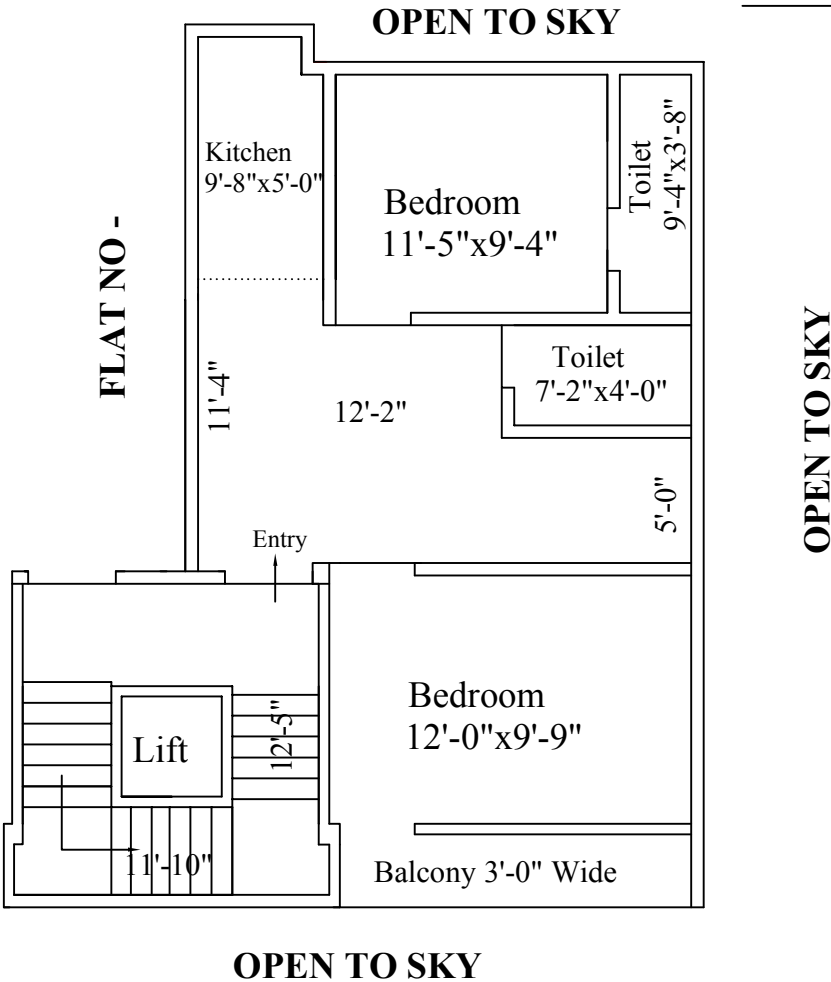

SCALE:- 1"= 8'-0"



SCHEDULE OF PROPERTY

SUPER BUILT-UP AREA(WITH 25%)= 761.25 SQ. FT.

<u>DRAWN BY:-</u>	<u>SIGN. OF PURCHASER</u>	<u>SIGN. OF OWNER</u>