






FRONT ELEVATION  
SCALE-1:100

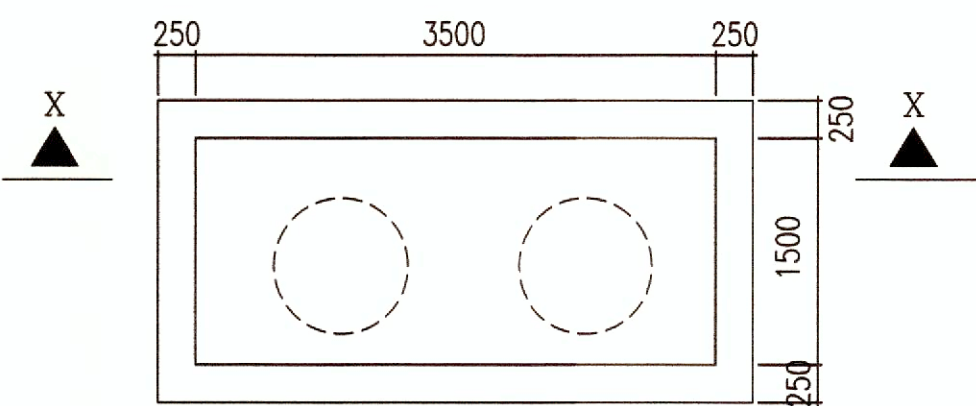


DETAIL OF UNDERGROUND WATER TANK

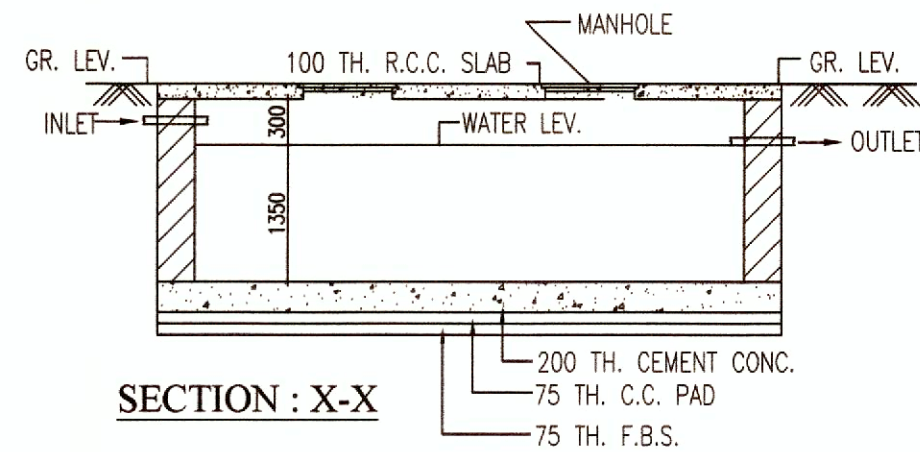


SECTION : X-X

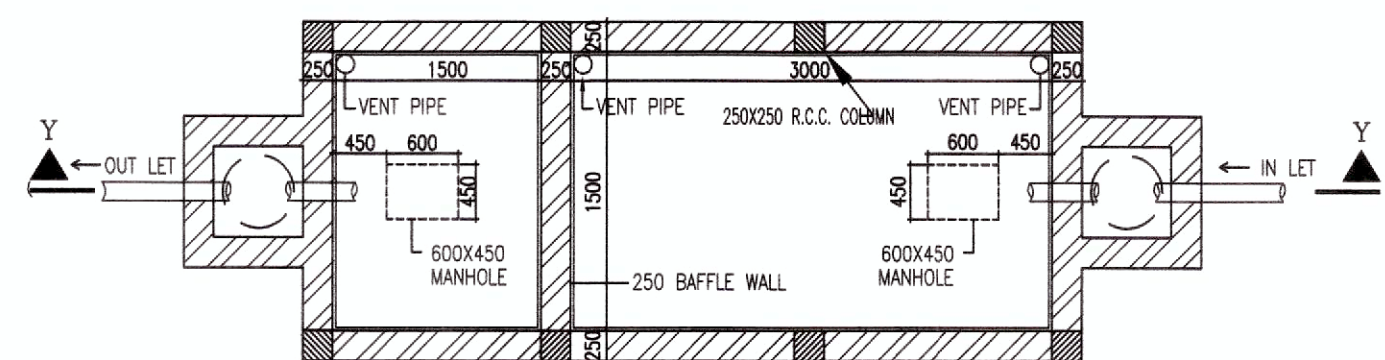

DETAIL OF SEPTIC TANK (60 USERS)  
SCALE - 1:50

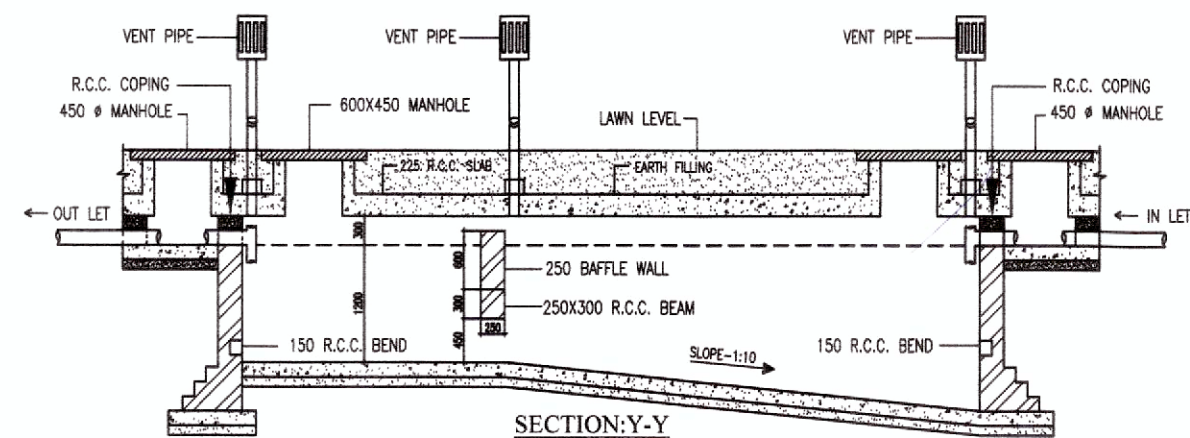

SECTION:Y-Y

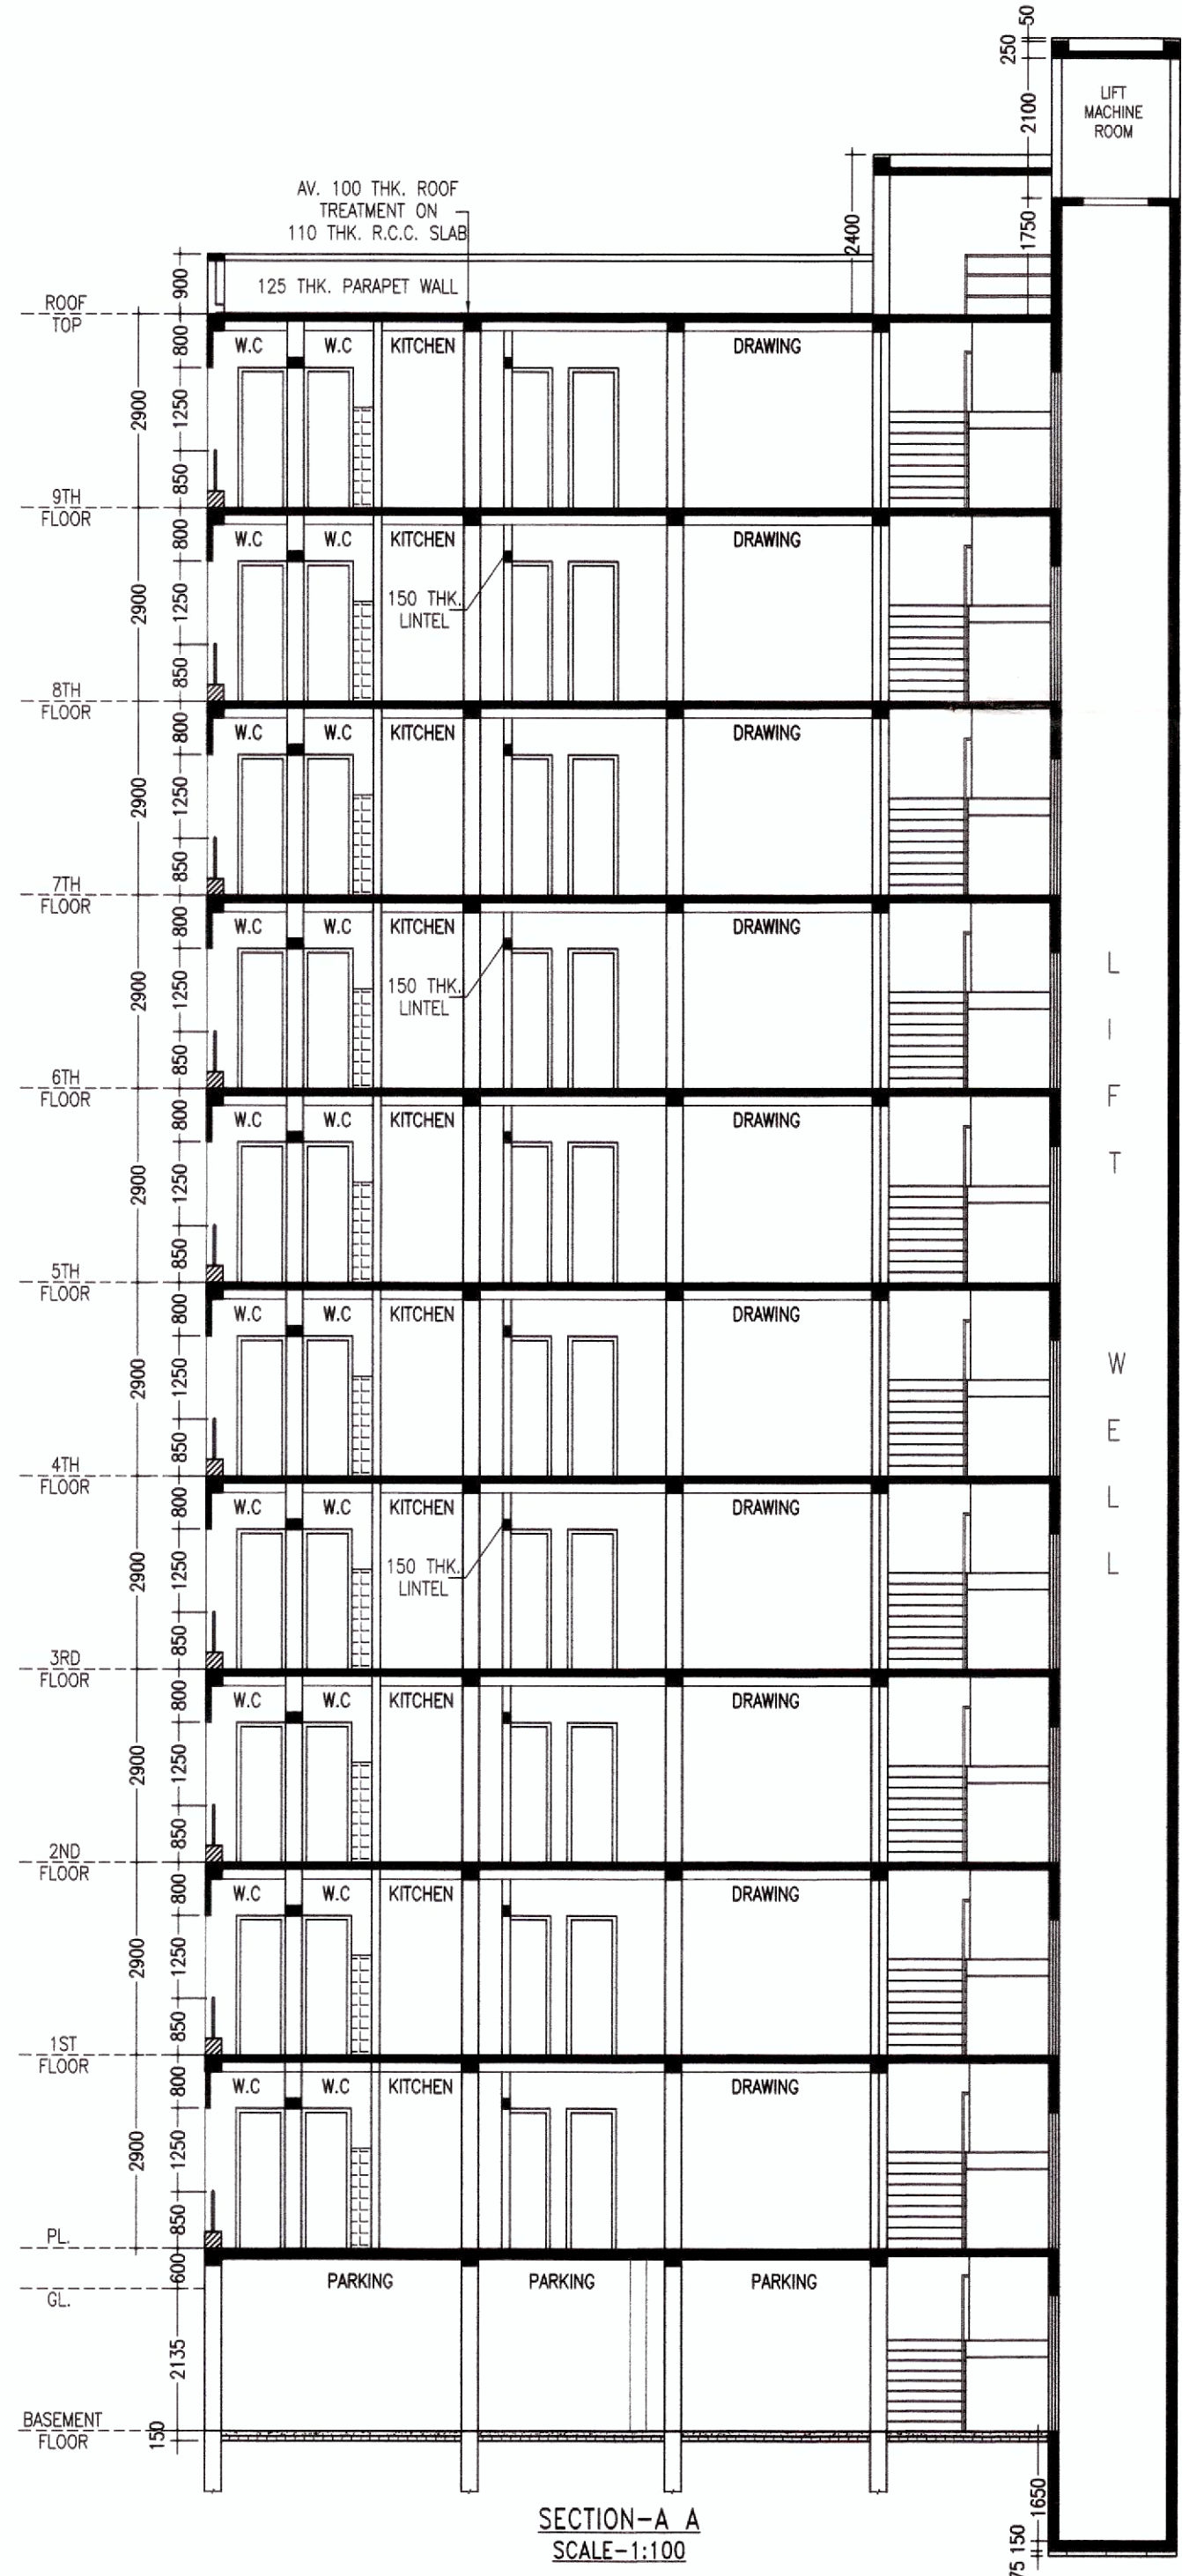

SECTION-A A  
SCALE-1:100

#### NOTES

- ALL DIMENSIONS ARE IN m.m. AND ALL LEVEL ARE IN m.
- WRITTEN DIMENSIONS MUST BE FOLLOWED
- OWNERS PLOT SHOWN IN RED COLOR

#### SPECIFICATIONS

1. ALL EXTERNAL WALLS 250TH. & INTERNAL WALLS 125 THK. UNLESS OTHERWISE MENTIONED.
2. ALL MASONRY WORKS ARE BOUNDED BY CEMENT MORTAR (1:6) & (1:4).
3. EXTERNAL PLASTER IS 25THK. & INTERNAL PLASTER IS 12MM. THK.
4. ALL CONC. GRADE IS M25 & AND GRADE OF STEEL FE-500
5. 250 THK. BRICK WORK IN 1:6 MORTAR
6. 125 THK. & 75 THK. BRICK WORK IN 1:4 MORTAR
9. 150 WIDE SURFACE DRAIN SHOULD BE PROVIDED ALL ROUND THE BUILDING.
10. 25% OF THE BUILDING TO BE CONSTRUCTED USING FLY-ASH BRICKS

#### DOORS AND WINDOWS SCHEDULE

| TYPE | WIDTH | HEIGHT | REMARKS        |
|------|-------|--------|----------------|
| D    | 1200  | 2100   | PANNEL DOOR    |
| D1   | 1050  | 2100   | DO             |
| D2   | 900   | 2100   | DO             |
| D3   | 900   | 2100   | FLUSH DOOR     |
| D4   | 750   | 2100   | DO             |
| D5   | 750   | 2100   | P.V.C DOOR     |
| W1   | 1800  | 1300   | GLAZED SHUTTER |
| W2   | 1500  | 1300   | DO             |
| W3   | 1200  | 1300   | DO             |
| W4   | 1000  | 1300   | DO             |
| V1   | 750   | 600    | DO             |

#### PROJECT NAME

PROPOSED ARCHITECTURAL PLAN OF G+9  
STORIED RESIDENTIAL BUILDING OF "SAHIL  
CONSTRUCTION COMPANY" OVER R.S/L.R.  
PLOT NO. - 340, 341,400, KHATIAN NO.- 1514,  
1324, 1515, 1321, 1322, MOUZA - BANSOL, J.L.  
NO- 209, P.S. - DURGAPUR, DIST- PASCHIM  
BARDHAMAN.

#### SIGNATURE OF OWNER

*Signature of Owner*

#### SIGNATURE OF ARCHITECT

AR. VIJAYA SINGH MAZUMDER  
CONSULTING ARCHITECT  
COA REGISTERED  
CA/2021/134276

#### SIGNATURE OF PANCHAYAT PRADHAN

APPROVED

*Signature of Pradhan*  
Pradhan  
11.9.24  
Ichapur Gram Panchayat  
Ichapur, Paschim Bardhaman

#### PROJECT TITLE

ELEVATION , SECTION PLAN A-A, SEPTIC TANK DETAIL, U.G.  
TANK DETAIL

SCALE-1:100 OR AS SHOWN

DATE- 27.07.2024

SHEET NO.- MN/APT(PANC)/2024-09/SCC/A3

