

THIS DRAWING IS A PRIVATE AND CONFIDENTIAL COMMUNICATION AND THE PROPERTY OF MANIRAMKA AND ASSOCIATES AND MUST NOT BE COPIED OR LENT WITHOUT THE CONSENT OF MANIRAMKA AND ASSOCIATES.

NOTES : FOR SPECIFICATION, DOOR & WINDOW SCHEDULE REFER DWG NO. - SUN/SD/02

CERTIFICATE OF THE GEO-TECHNICAL ENGINEER

IT IS CERTIFIED THAT THE COMPREHENSIVE GEO-TECHNICAL REPORT ON SOIL INVESTIGATION HAS BEEN PREPARED BY ME FOR DESIGN AND CALCULATION OF THE FOUNDATION BY ANALYZING THE SOIL SAMPLE FOR ESTIMATING THE BEARING CAPACITY OF THE SOIL ON WHICH FOUNDATION OF THE STRUCTURE WILL BE CONSTRUCTED. I SHALL ALSO CHECK THE NATURE OF THE SOIL AFTER EXCAVATION AT SITE SO THAT FOUNDATION IS EXTENDED UP TO APPROPRIATE DEPTH THAT HAS BEEN PROPOSED IN THE GEO-TECHNICAL REPORT.

RUPAK KUMAR BANERJEE
ENROLLMENT NO. - GTER - HIDCO / 09 / 00014
10, KUNDU LANE, KOLKATA-700 025

CERTIFICATE OF THE ARCHITECT

I CERTIFY THAT ALL THE ARCHITECTURAL DRAWINGS OF THE PROJECT AT MOUZA - CHAPNA, J.L. NO. 35, COMPRISED IN R.S./L.R. DAG NO. 151, UNDER L.R. KHATIAN NOS. 1016, 1018, 1019, 1020, 1021, 1022, 1023, 1024, 1025, 1027, 1029, 1026, 1028, 1030, 1031, 1059 MOUZA - PATHARGHATA, J.L. NO. 36, COMPRISED IN R.S./L.R. DAG NOS. 3187, 3191, 3191/3815, 3192, 3194, 3195, 3196, UNDER L.R. KHATIAN NOS. 5779, 6114, 6254, 6258, 6149, 6141, 5801, 5784, 5904, 5899, 6150, 6146, 5805, 6129, 6128, 6127, 6125, 6126, 6144, 6131, 6143, 6145, 6130, 6574, 6360, 5902, 6575, 5780, 6359, 6148, 5901, 5803, 6362, 6355, 6361, 6357, 6356, 5903, 6358, 2745, 2747, 6828, 6827, 6829, 6144, 6145, 6814, 6818, 6821, 6820, 5802, 6819, 6817, 6823, 6824, 6151, 6132, 6140, 6525, 5900, 5804, 6143, 6133, 6142, 6124, 5898, 2740, 6970, 6969 UNDER PATHARGHATA GRAM PANCHAYAT, P.S. - NEW TOWN, DISTRICT - NORTH 24 PARGANAS HAVE BEEN PREPARED BY ME COMPLYING WITH THE NEW TOWN KOLKATA PLANNING AREA (BUILDING) RULES, 2014. I ALSO CERTIFY THAT THE PLANS AND DRAWINGS PREPARED BY ME COMPLYING WITH ALL THE PROVISIONS REGARDING THE FIRE PROTECTION AS PER THE PREVALING NATIONAL BUILDING CODE OF INDIA. I SHALL BE HELD RESPONSIBLE IF ANY INCORRECT INFORMATION IS FURNISHED BY ME OR ANY VIOLATION OF PROVISIONS OF THESE RULES OR THE PREVALING NATIONAL BUILDING CODE IS FOUND IN ANY OF THE DRAWINGS AND DOCUMENTS, SIGNED BY ME AND SUBMITTED TO THE SANCTIONING AUTHORITY FOR OBTAINING SANCTION.

SUNIL KUMAR MANIRAMKA
ENROLLMENT NO. - ACHR / NKDA / 10 / 00049
MANIRAMKA AND ASSOCIATES, 74B, A.J.C. ROSE ROAD, KOL-16

CERTIFICATE OF THE STRUCTURAL ENGINEER

CERTIFIED THAT THE STRUCTURAL DRAWING AND DESIGN OF BOTH FOUNDATION AND SUPERSTRUCTURE OF THE BUILDING / BUILDINGS HAS BEEN MADE CONSIDERING THE SOIL TEST REPORT, AS PER THE RULES AND REGULATIONS MADE UNDER THE ACT AND ALSO CONSIDERING ALL POSSIBLE LOADS, SEISMIC LOAD AND THE MOMENTS GENERATED BY THE PROPOSED STRUCTURE AS PER THE BUREAU OF INDIAN STANDARDS AND NATIONAL BUILDING CODE OF INDIA AND CERTIFIED THAT IT IS SAFE AND STABLE IN ALL RESPECT AND THESE PROVISIONS SHALL BE ADHERED TO DURING THE CONSTRUCTION.

CHANDI PRASAD KHANRA
ENROLLMENT NO. - STER - HIDCO / 08 / 00005
63/22, BRINDABAN MULLICK LANE, HOWRAH-711101

CERTIFICATE OF THE STRUCTURAL REVIEWER

DR. DIPESH MAJUMDAR
ENROLLMENT NO. - STER / NKDA / 10 / 00101
JADAVPUR UNIVERSITY, BLOCK - LB, PLOT - 8, SECTOR - III, SALT LAKE, KOLKATA-700 098



CERTIFICATE OF THE STRUCTURAL VETTED

DR. DIPESH MAJUMDAR
ENROLLMENT NO. - STER / NKDA / 10 / 00101
JADAVPUR UNIVERSITY, BLOCK - LB, PLOT - 8, SECTOR - III, SALT LAKE, KOLKATA-700 098

NAME & ADDRESS OF OWNER

SIGNATURE OF DIRECTOR
DEBASHIS ROY
M/S NAOULINREALCON PVT. LTD.
DN-10, MERLIN MATRIX
3RD FLOOR ROOM NO. 203, SECTOR-V, KOLKATA - 700091

PLAN OF PROPOSED RESIDENTIAL COMPLEX COMPRISING OF 3 NOS. OF RESIDENTIAL BUILDING (G+7) 25.4 MT. HEIGHT AND 2 NOS. OF MIXED USE BUILDING (G+7) 25.4 MT. HEIGHT AT MOUZA - CHAPNA, J.L. NO. 35, COMPRISED IN R.S./L.R. DAG NO. 151, UNDER L.R. KHATIAN NOS. 1016, 1018, 1019, 1020, 1021, 1022, 1023, 1024, 1025, 1027, 1029, 1026, 1028, 1030, 1031, 1059 MOUZA - PATHARGHATA, J.L. NO. 36, COMPRISED IN R.S./L.R. DAG NOS. 3187, 3191, 3191/3815, 3192, 3194, 3195, 3196, UNDER L.R. KHATIAN NOS. 5779, 6114, 6254, 6258, 6149, 6141, 5801, 5784, 5904, 5899, 6150, 6146, 5805, 6129, 6128, 6127, 6125, 6126, 6144, 6131, 6143, 6145, 6130, 6574, 6360, 5902, 6575, 5780, 6359, 6148, 5901, 5803, 6362, 6355, 6361, 6357, 6356, 5903, 6358, 2745, 2747, 6826, 6827, 6828, 6829, 6164, 6165, 6816, 6818, 6821, 6820, 5802, 6819, 6817, 6823, 6824, 6151, 6132, 6140, 6525, 5900, 5804, 6163, 6133, 6142, 6124, 5898, 2740, 6970, 6969 UNDER PATHARGHATA GRAM PANCHAYAT, P.S. - NEW TOWN, DISTRICT - NORTH 24 PARGANAS.

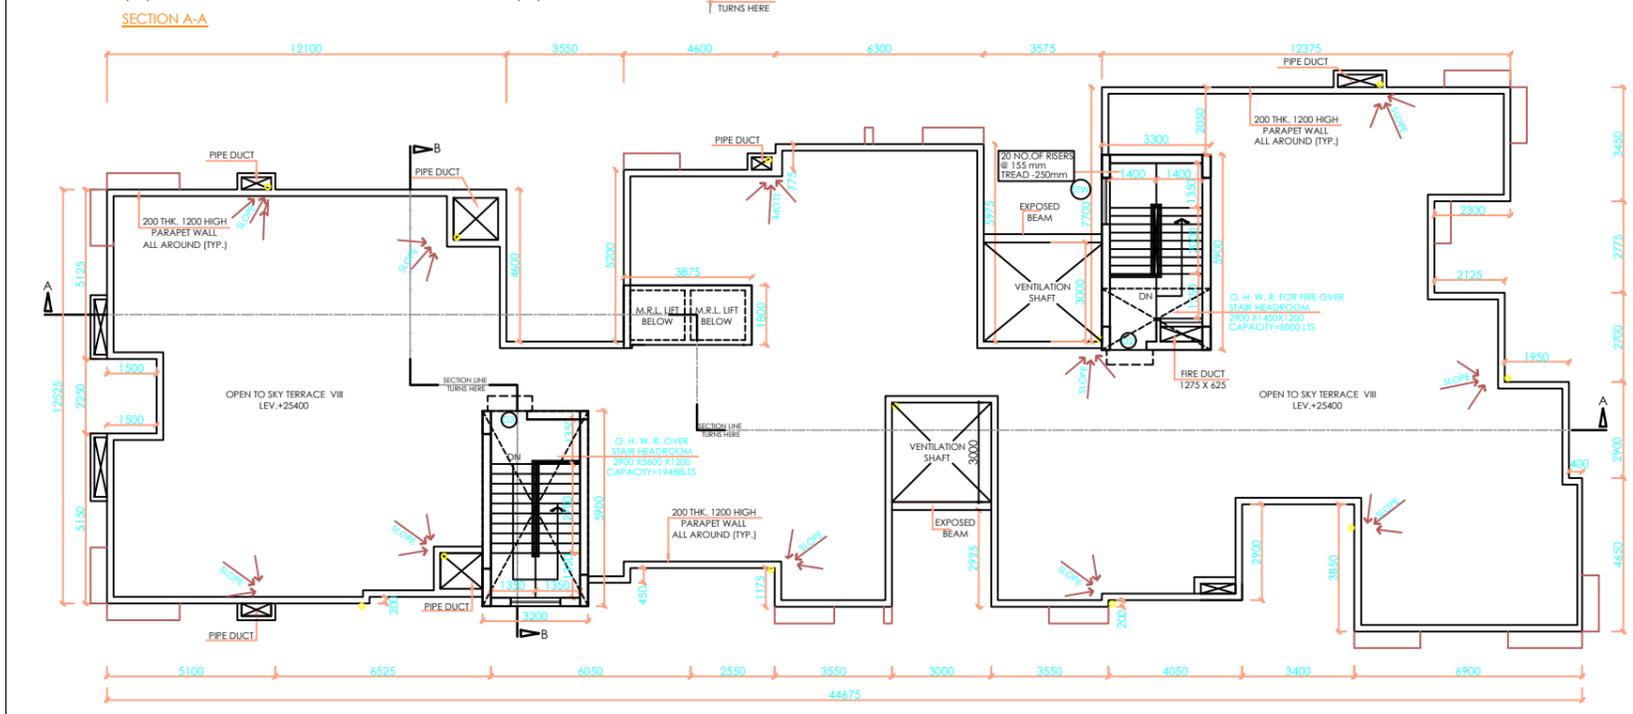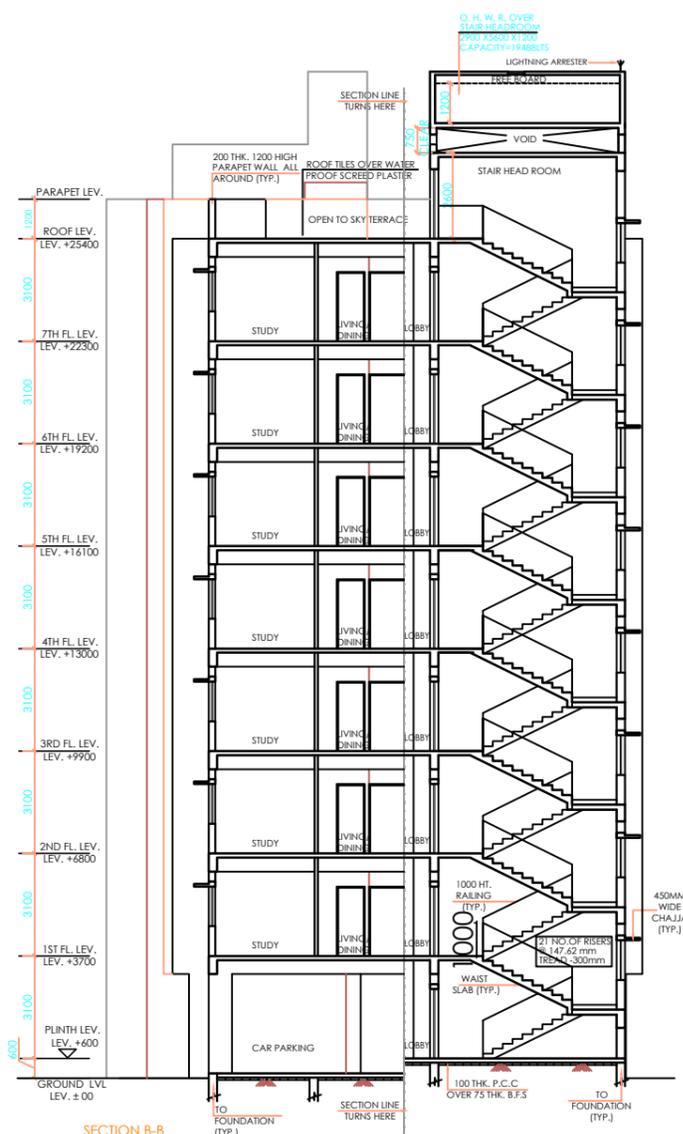

SANCTION DRAWING- (BLOCK- 3)

ROOF PLAN, SECTION -AA & BB

REV.	01	02	03	04	05	06	07
DATE							
DATE	13.04.2021	DEALT	PRITANKA	DRG. NO.	SUN/SD/11		
SCALE	1:100	CHECK BY		SHEET NO.	11		

ARCHITECTS:
MANIRAMKA AND ASSOCIATES
74 B. A. J. C. ROSE ROAD, KOLKATA-700 016
PHONE: (033) 2217 8529
E-mail: maniramka.associates@gmail.com
www.maniramkaarchitect.com