


A FRONT SIDE ELEVATION
SCALE: 1:100

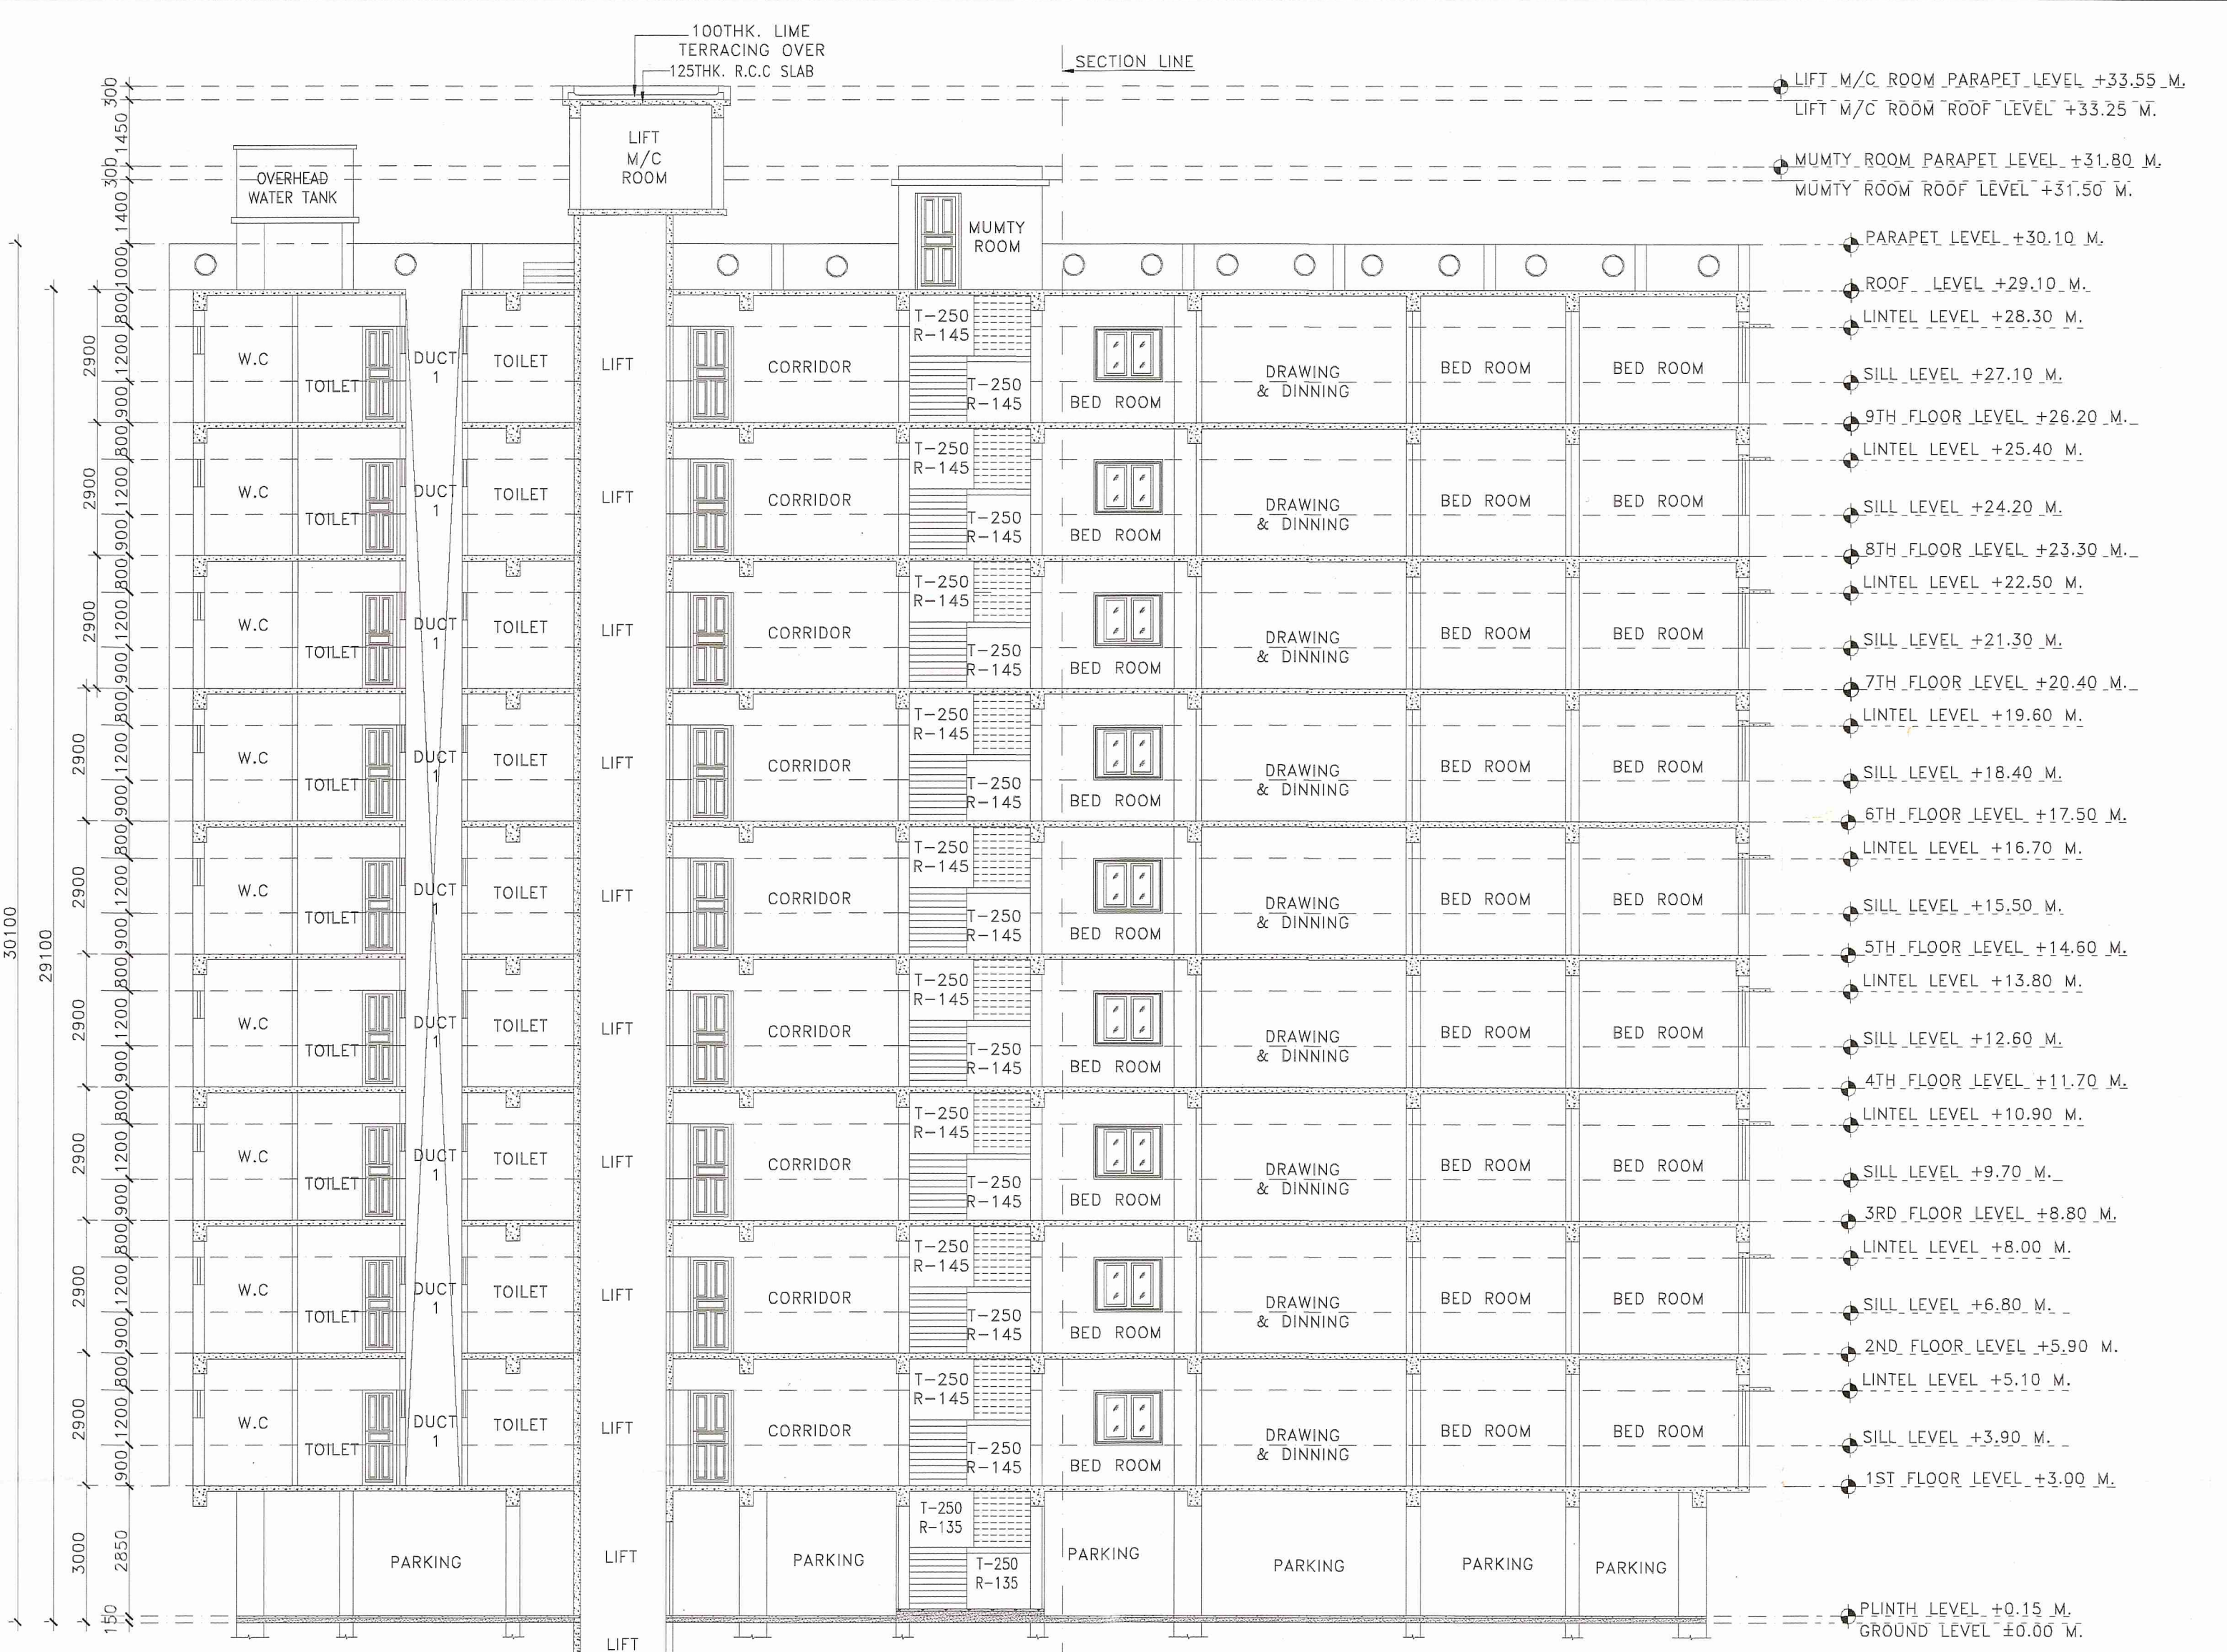

B SECTION: -X-X'
SCALE: 1:100

PROJECT NAME:
PLAN OF PROPOSED (G+9) TEN STORED RESIDENTIAL BUILDING OF SRI. KALYAN SARKAR S/O BHABANI SARKAR, SMT. KULVINDER KAUR, W/O SRI. RABI SINGH, SRI DEBASIS MONDAL S/O BASANTA KUMAR MONDAL, SMT. SAMPA DUTTA W/O UJJAL DUTTA, PLOT NO-1204, KHATIAN NO-3988, 3989, 3985, 3986, J.L. NO-105 MOUZA-JEMUA, P.S-NTPS, DIST-PASCHIM BARDHAMAN, WEST BENGAL.

SCHEDULE OF DOOR & WINDOW:-

MARK	SIZE	DESCRIPTION
D1	1000X2100	FULLY FPNL
D2	900X2100	FULLY FPNL
D3	750X2100	FULLY FPNL
W	1800X1200	SLIDING WINDOW
W1	1500X1200	SLIDING WINDOW
W2	1200X1200	SLIDING WINDOW
V		VENTILATION FOR STAIR CASE
V4	600X450	UPVC MOVABLE VENTILATOR

- *** NOTES :-**
- ALL DIMENSIONS ARE IN M.M., ROAD IS IN FT. & INCH. AND ALL LEVEL ARE IN M.
 - WRITTEN DIMENSIONS MUST BE FOLLOWED.
 - ALL EXTERNAL WALLS 250TH. & INTERNAL WALLS 125THK. UNLESS OTHERWISE MENTIONED.
 - ALL MASONRY WORKS ARE BOUNDED BY CEMENT MORTAR (1:6) & (1:4).
 - EXTERNAL PLASTER IS 25THK. & INTERNAL PLASTER IS 12MM.THK.
 - ALL CONC. GRADE IS M25 & AND GRADE OF STEEL FE-500.
 - 250THK. BRICK WORK IN 1:6 MORTAR.
 - 125THK. & 75THK. BRICK WORK IN 1:4 MORTAR.
 - 150 WIDE SURFACE DRAIN SHOULD BE PROVIDED ALL ROUND THE BUILDING.
 - 25% OF THE BUILDING TO BE CONSTRUCTED USING FLY-ASH BRICKS.

AREA CALCULATION:-

LAND AREA	PLINTH AREA
599.71 SQ.M	3973.10 SQ.M
	GROUND FLOOR 300.83 SQ.M
	FIRST FLOOR 408.03 SQ.M
	SECOND FLOOR 408.03 SQ.M
	THIRD FLOOR 408.03 SQ.M
	FORTH FLOOR 408.03 SQ.M
	FIFTH FLOOR 408.03 SQ.M
	SIXTH FLOOR 408.03 SQ.M
	SEVENTH FLOOR 408.03 SQ.M
	EIGHTH FLOOR 408.03 SQ.M
	NINTH FLOOR 408.03 SQ.M
	TOTAL 3973.10 SQ.M

- * GROUND COVERAGE = 51.78%
- * F.A.R = 2.49
- * NO. OF FLATS = 36
- * NO. OF PARKING = 20

SIGNATURE OF DEVELOPER/OWNER:

- Kalyan Sarkar
- Kulvinder Kaur
- Debasia Mondal
- Sampa Dutta

SIGNATURE OF ARCHITECT :

VAISHNAVI KUNDATHALYI
CONSULTING ARCHITECT
CA/2018/10108

SIGNATURE OF GEO TECHNICAL ENGINEER:


SIGNATURE OF STRUCTURAL ENGINEER:-

HIRAK GHOSH
Structural Engineer
Lic No.- L.B. PM/1631AMC-DP
DCE, B.TECH, G.I.D.S. Durgapur-18
Contact No.- 833233331


TITLE:

- * FRONT SIDE ELEVATION
- * SECTIONAL VIEW
- * GROUND FLOOR PLAN
- * TYPICAL FLOOR PLAN

DRAWN BY: S.PANJA
CHECKED BY: M.KHATUN
SCALE: 1:100
REV.-00 DATE:29.08.2022
SHEET NO:-ARCH./P&RD-01/02

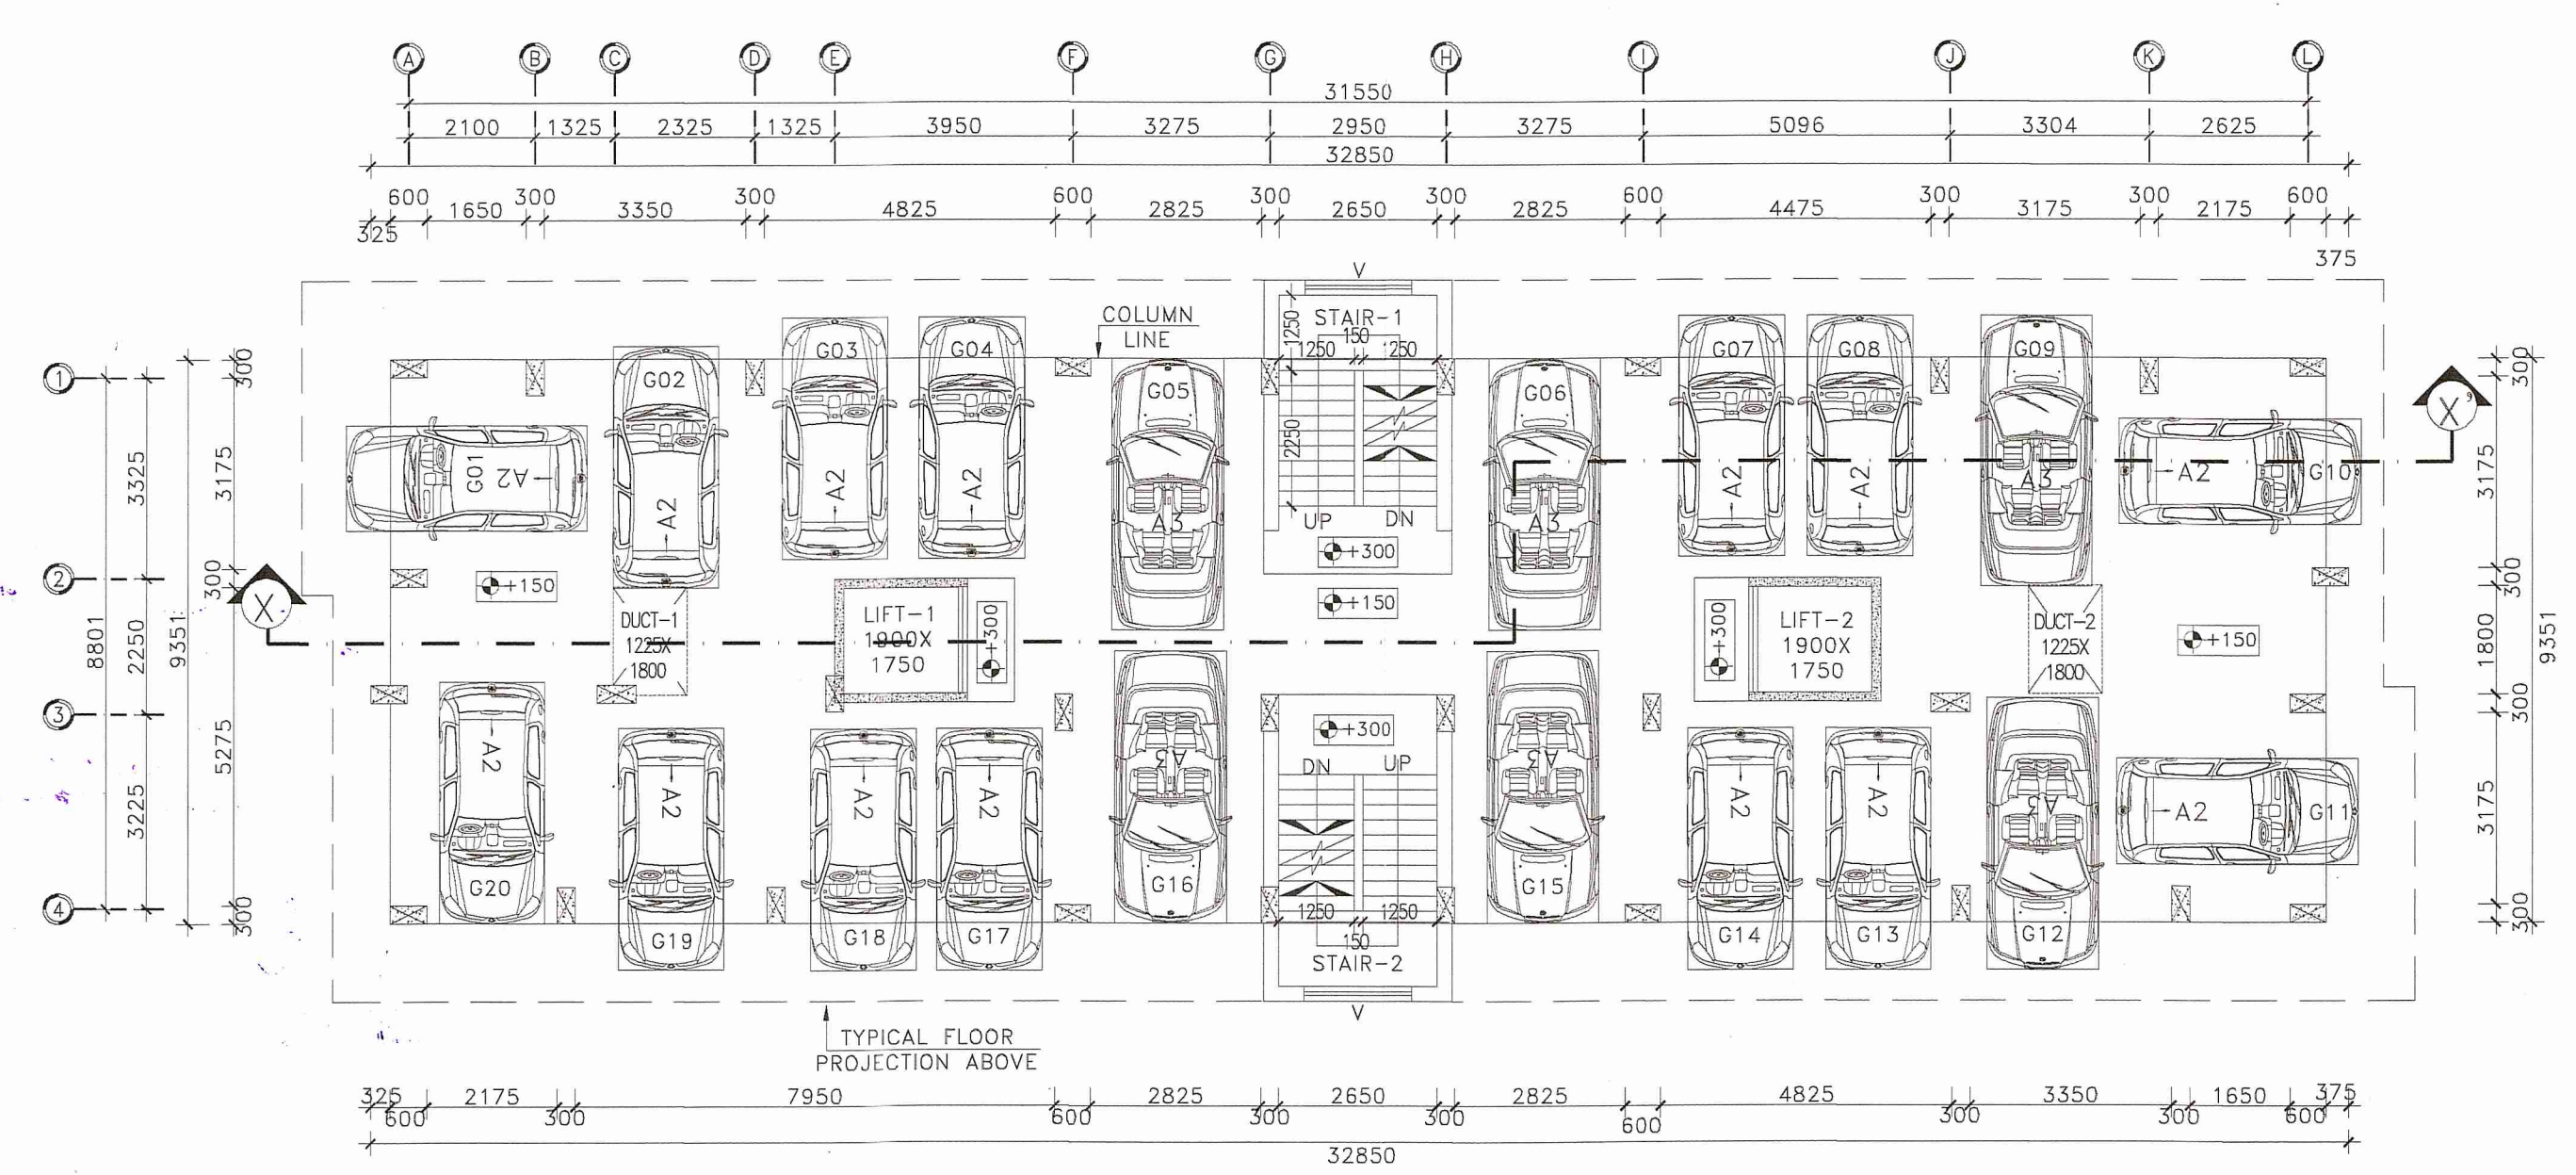

C GROUND FLOOR PLAN
SCALE: 1:100

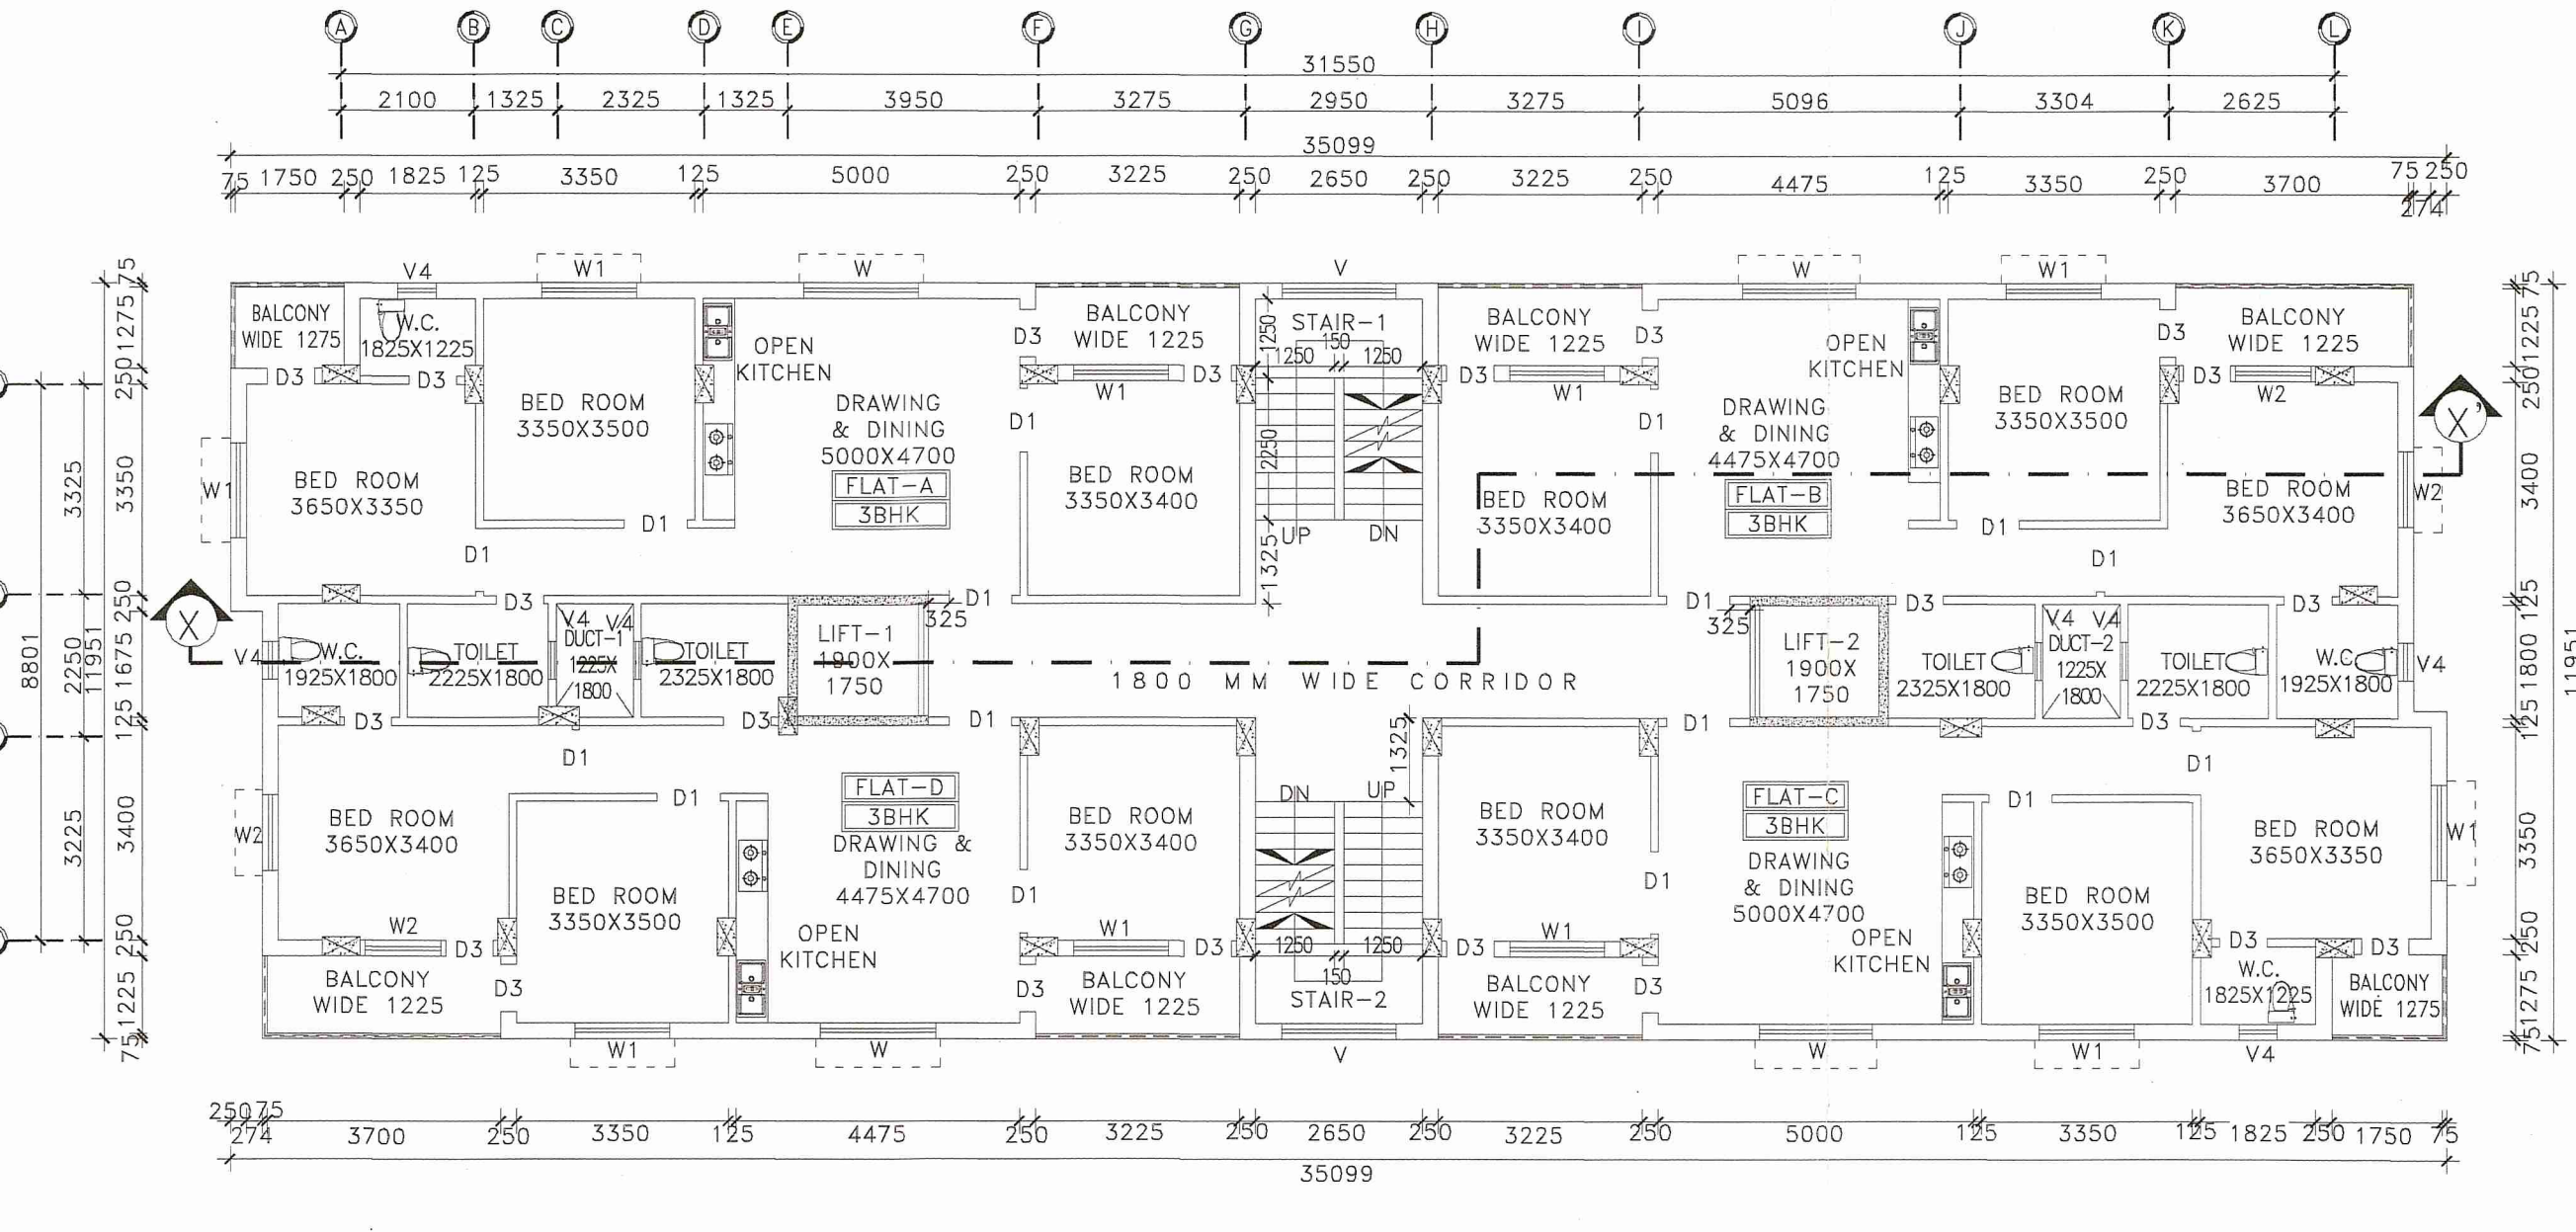

D TYPICAL FLOOR PLAN
SCALE: 1:100