
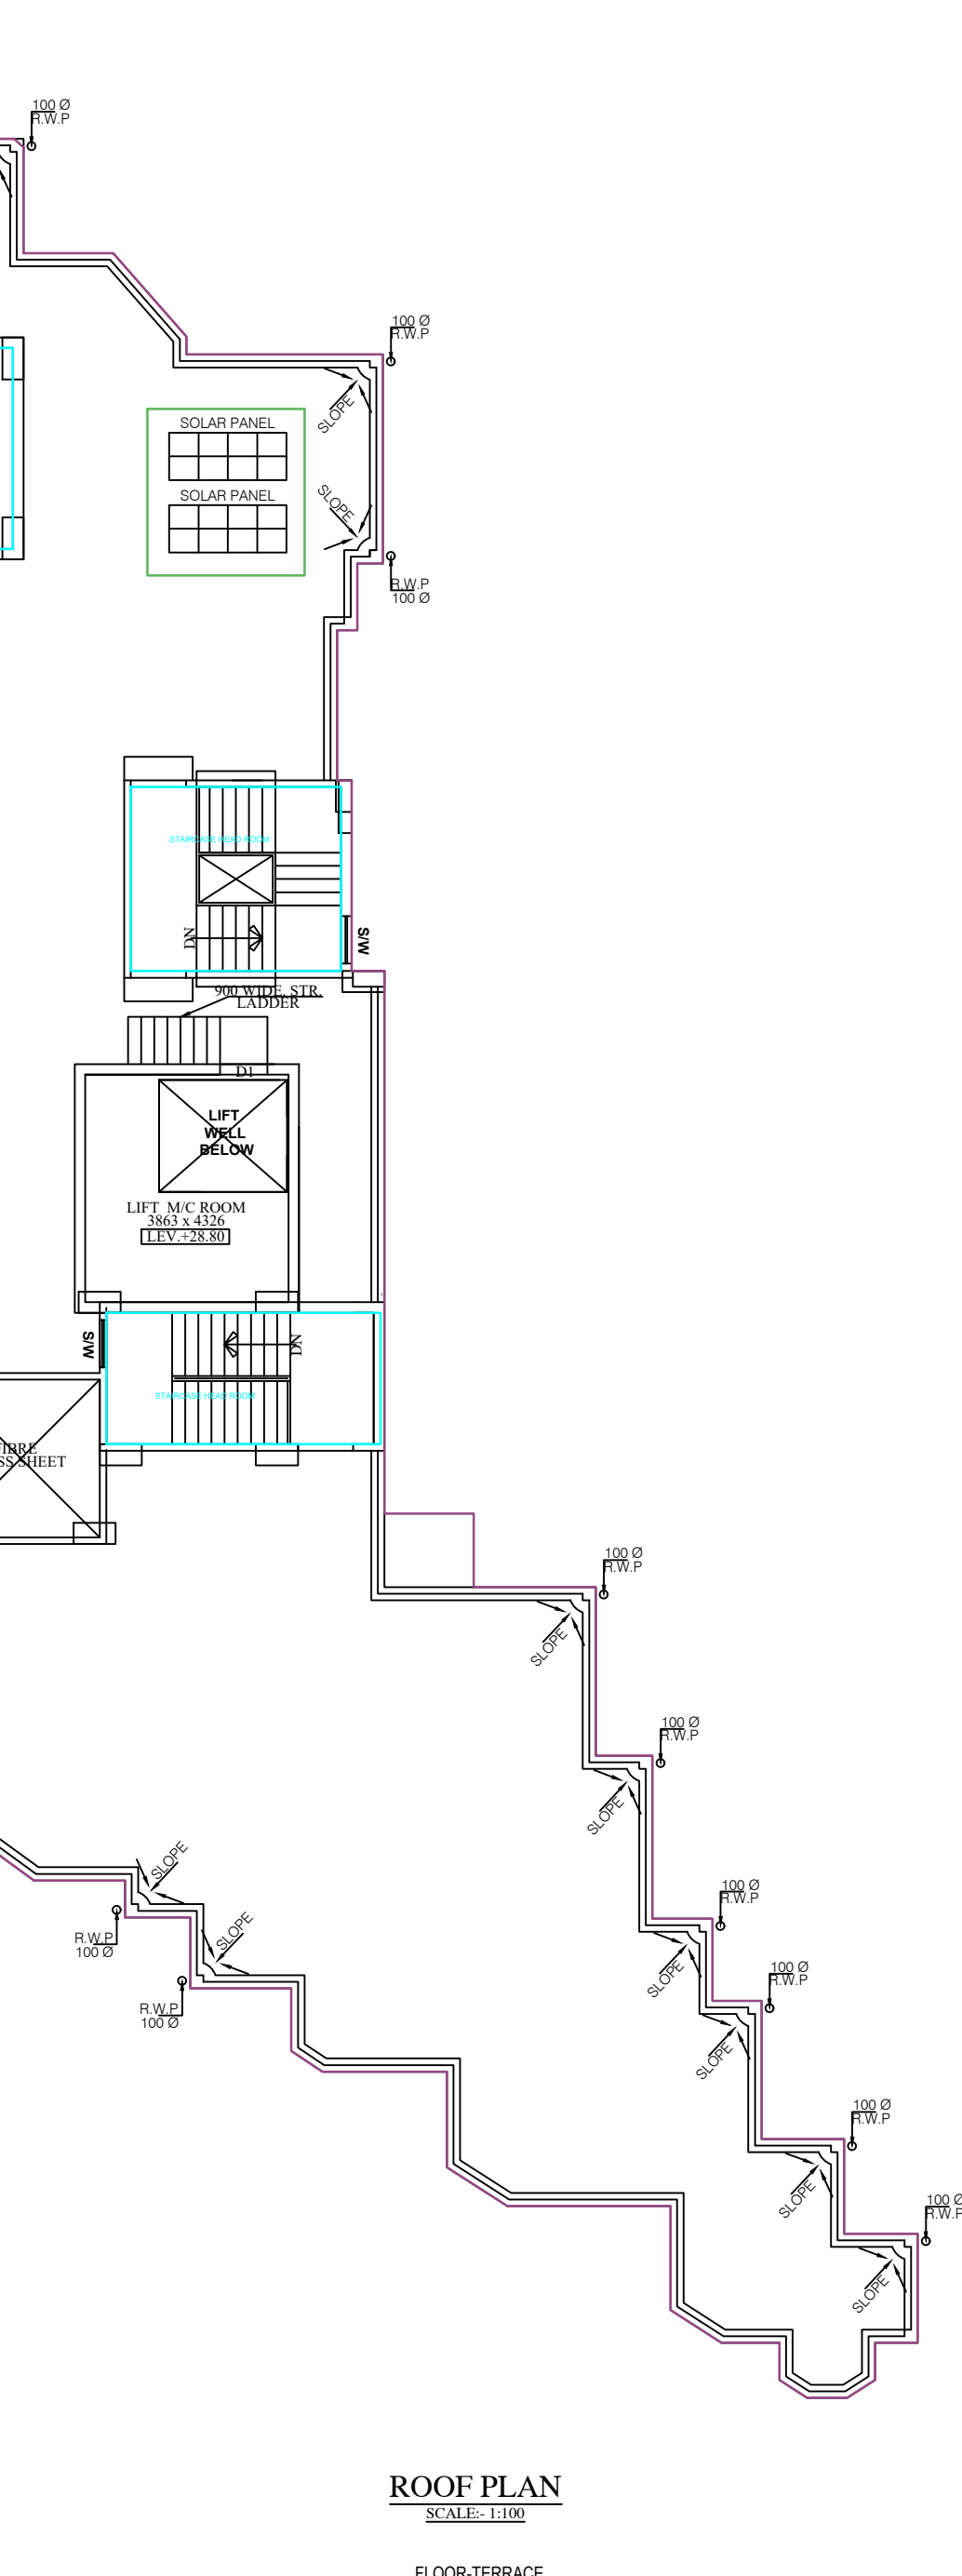
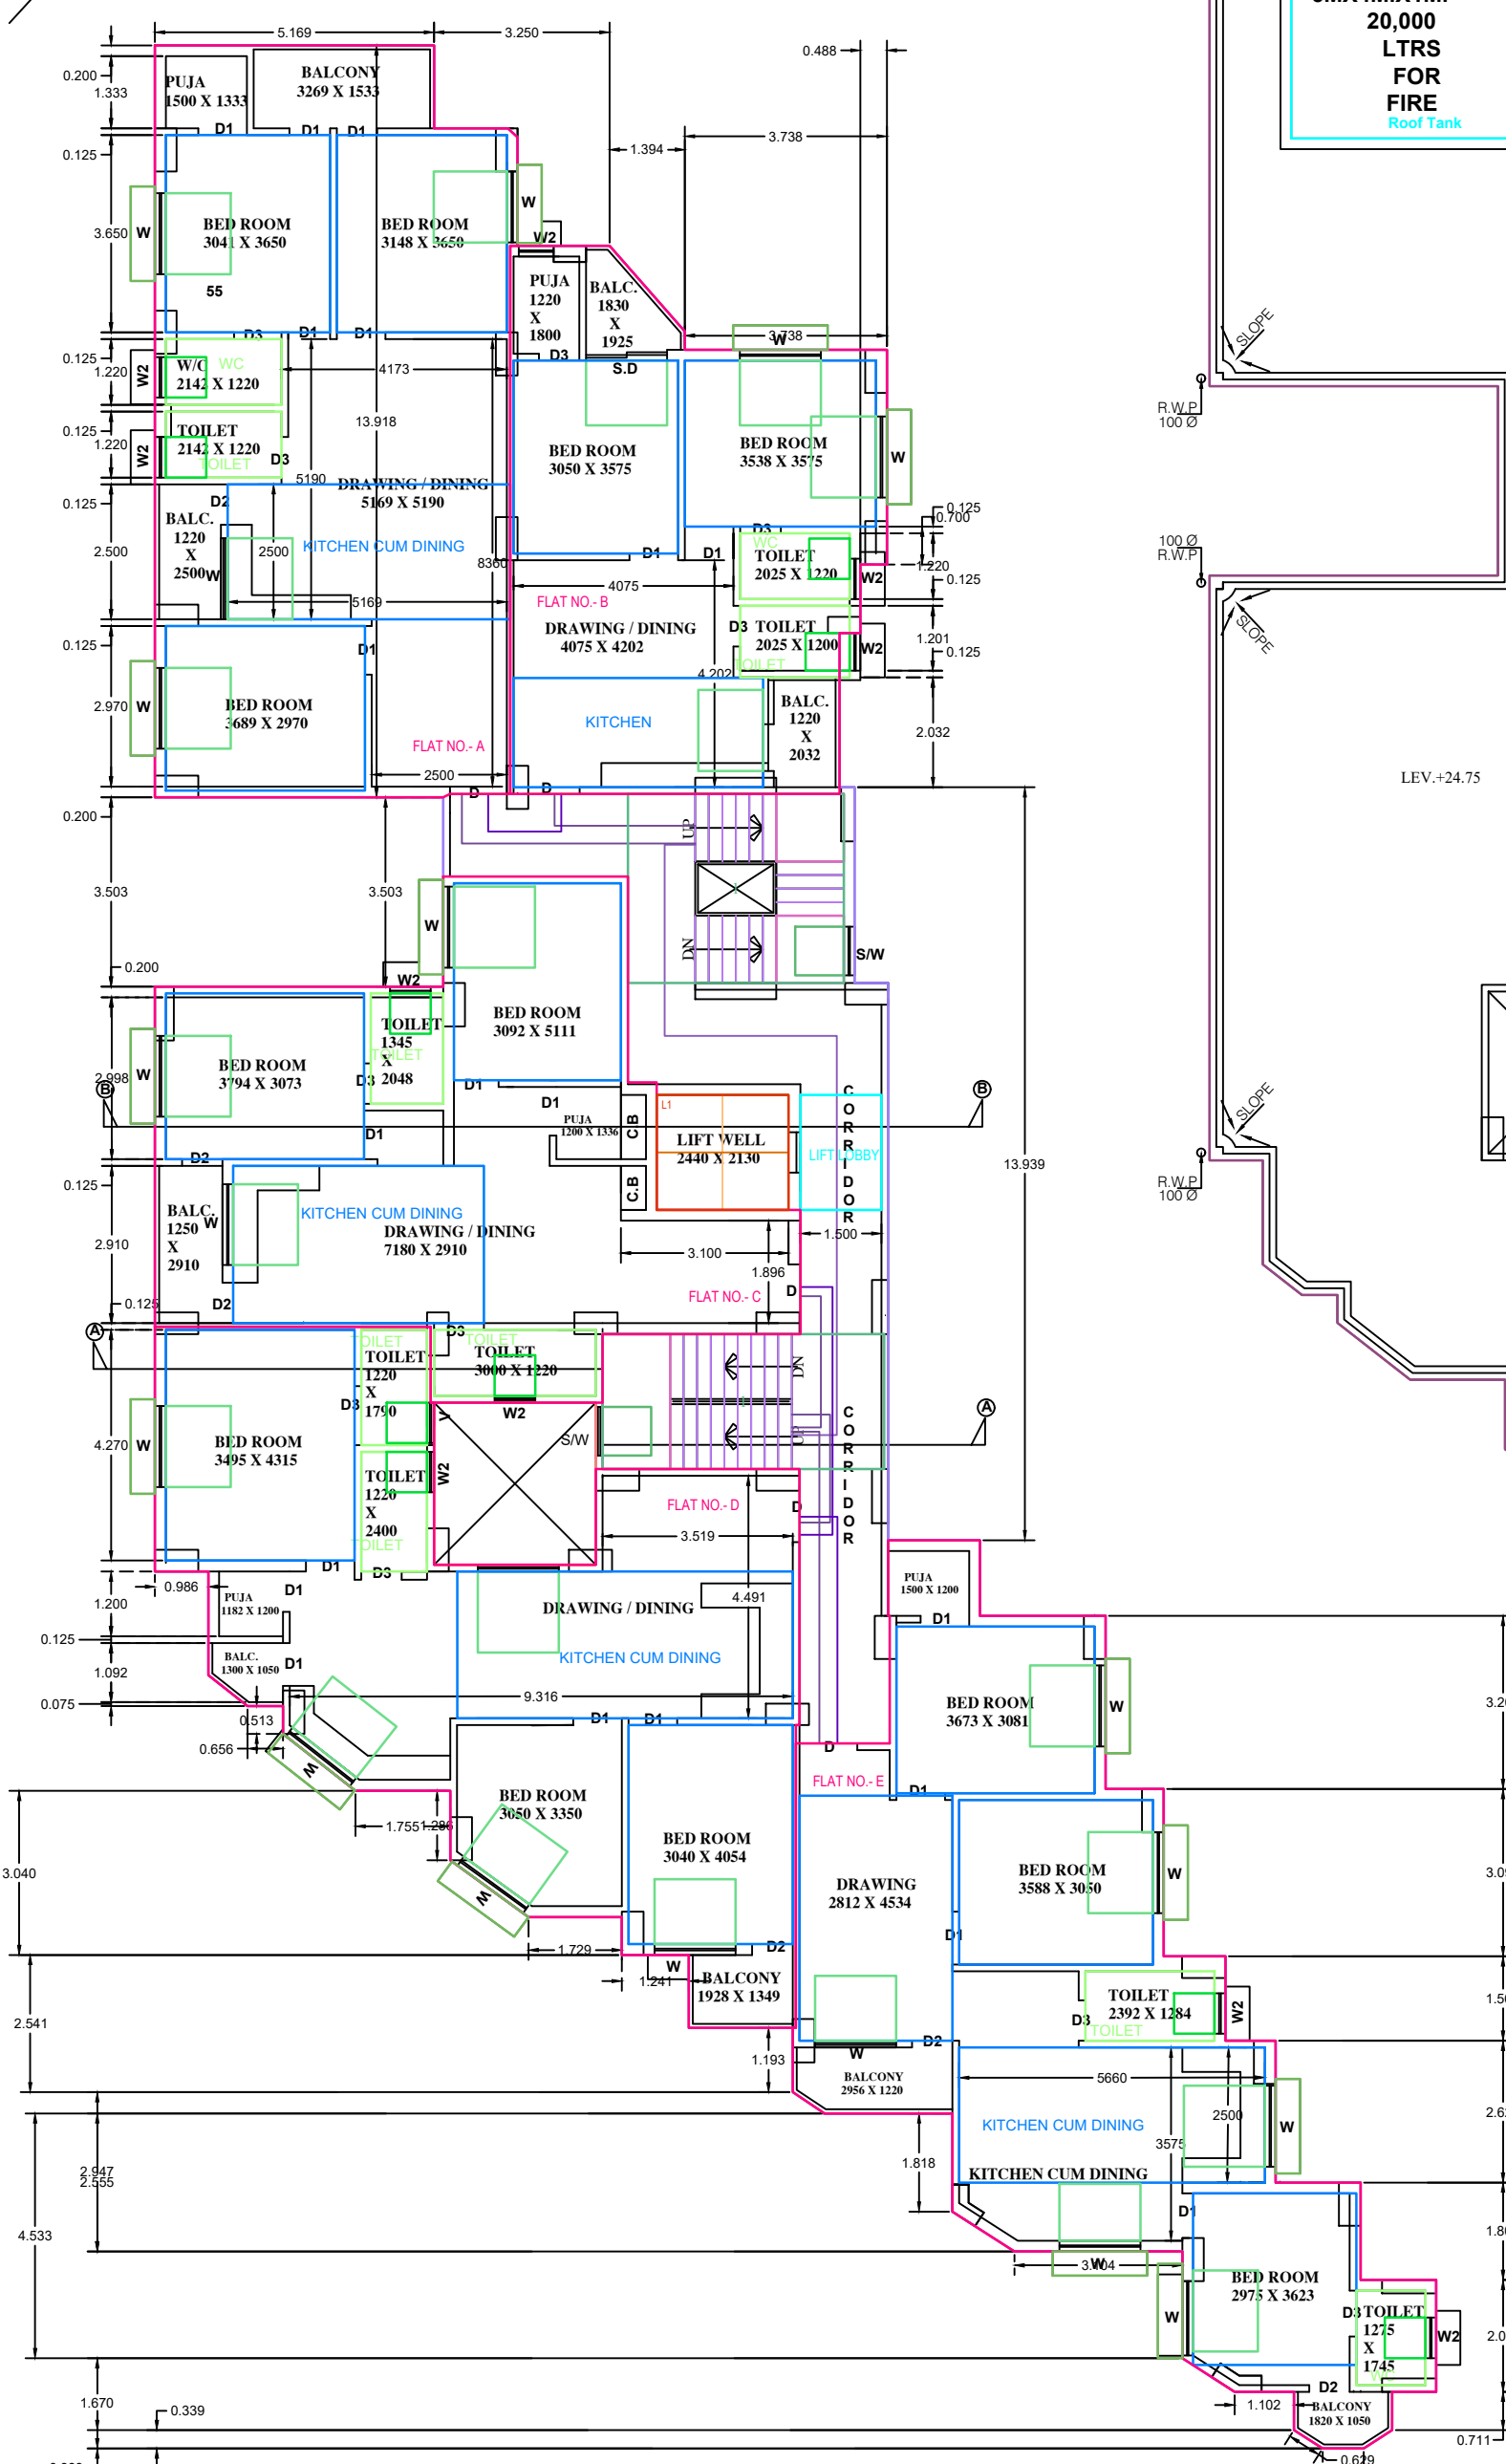
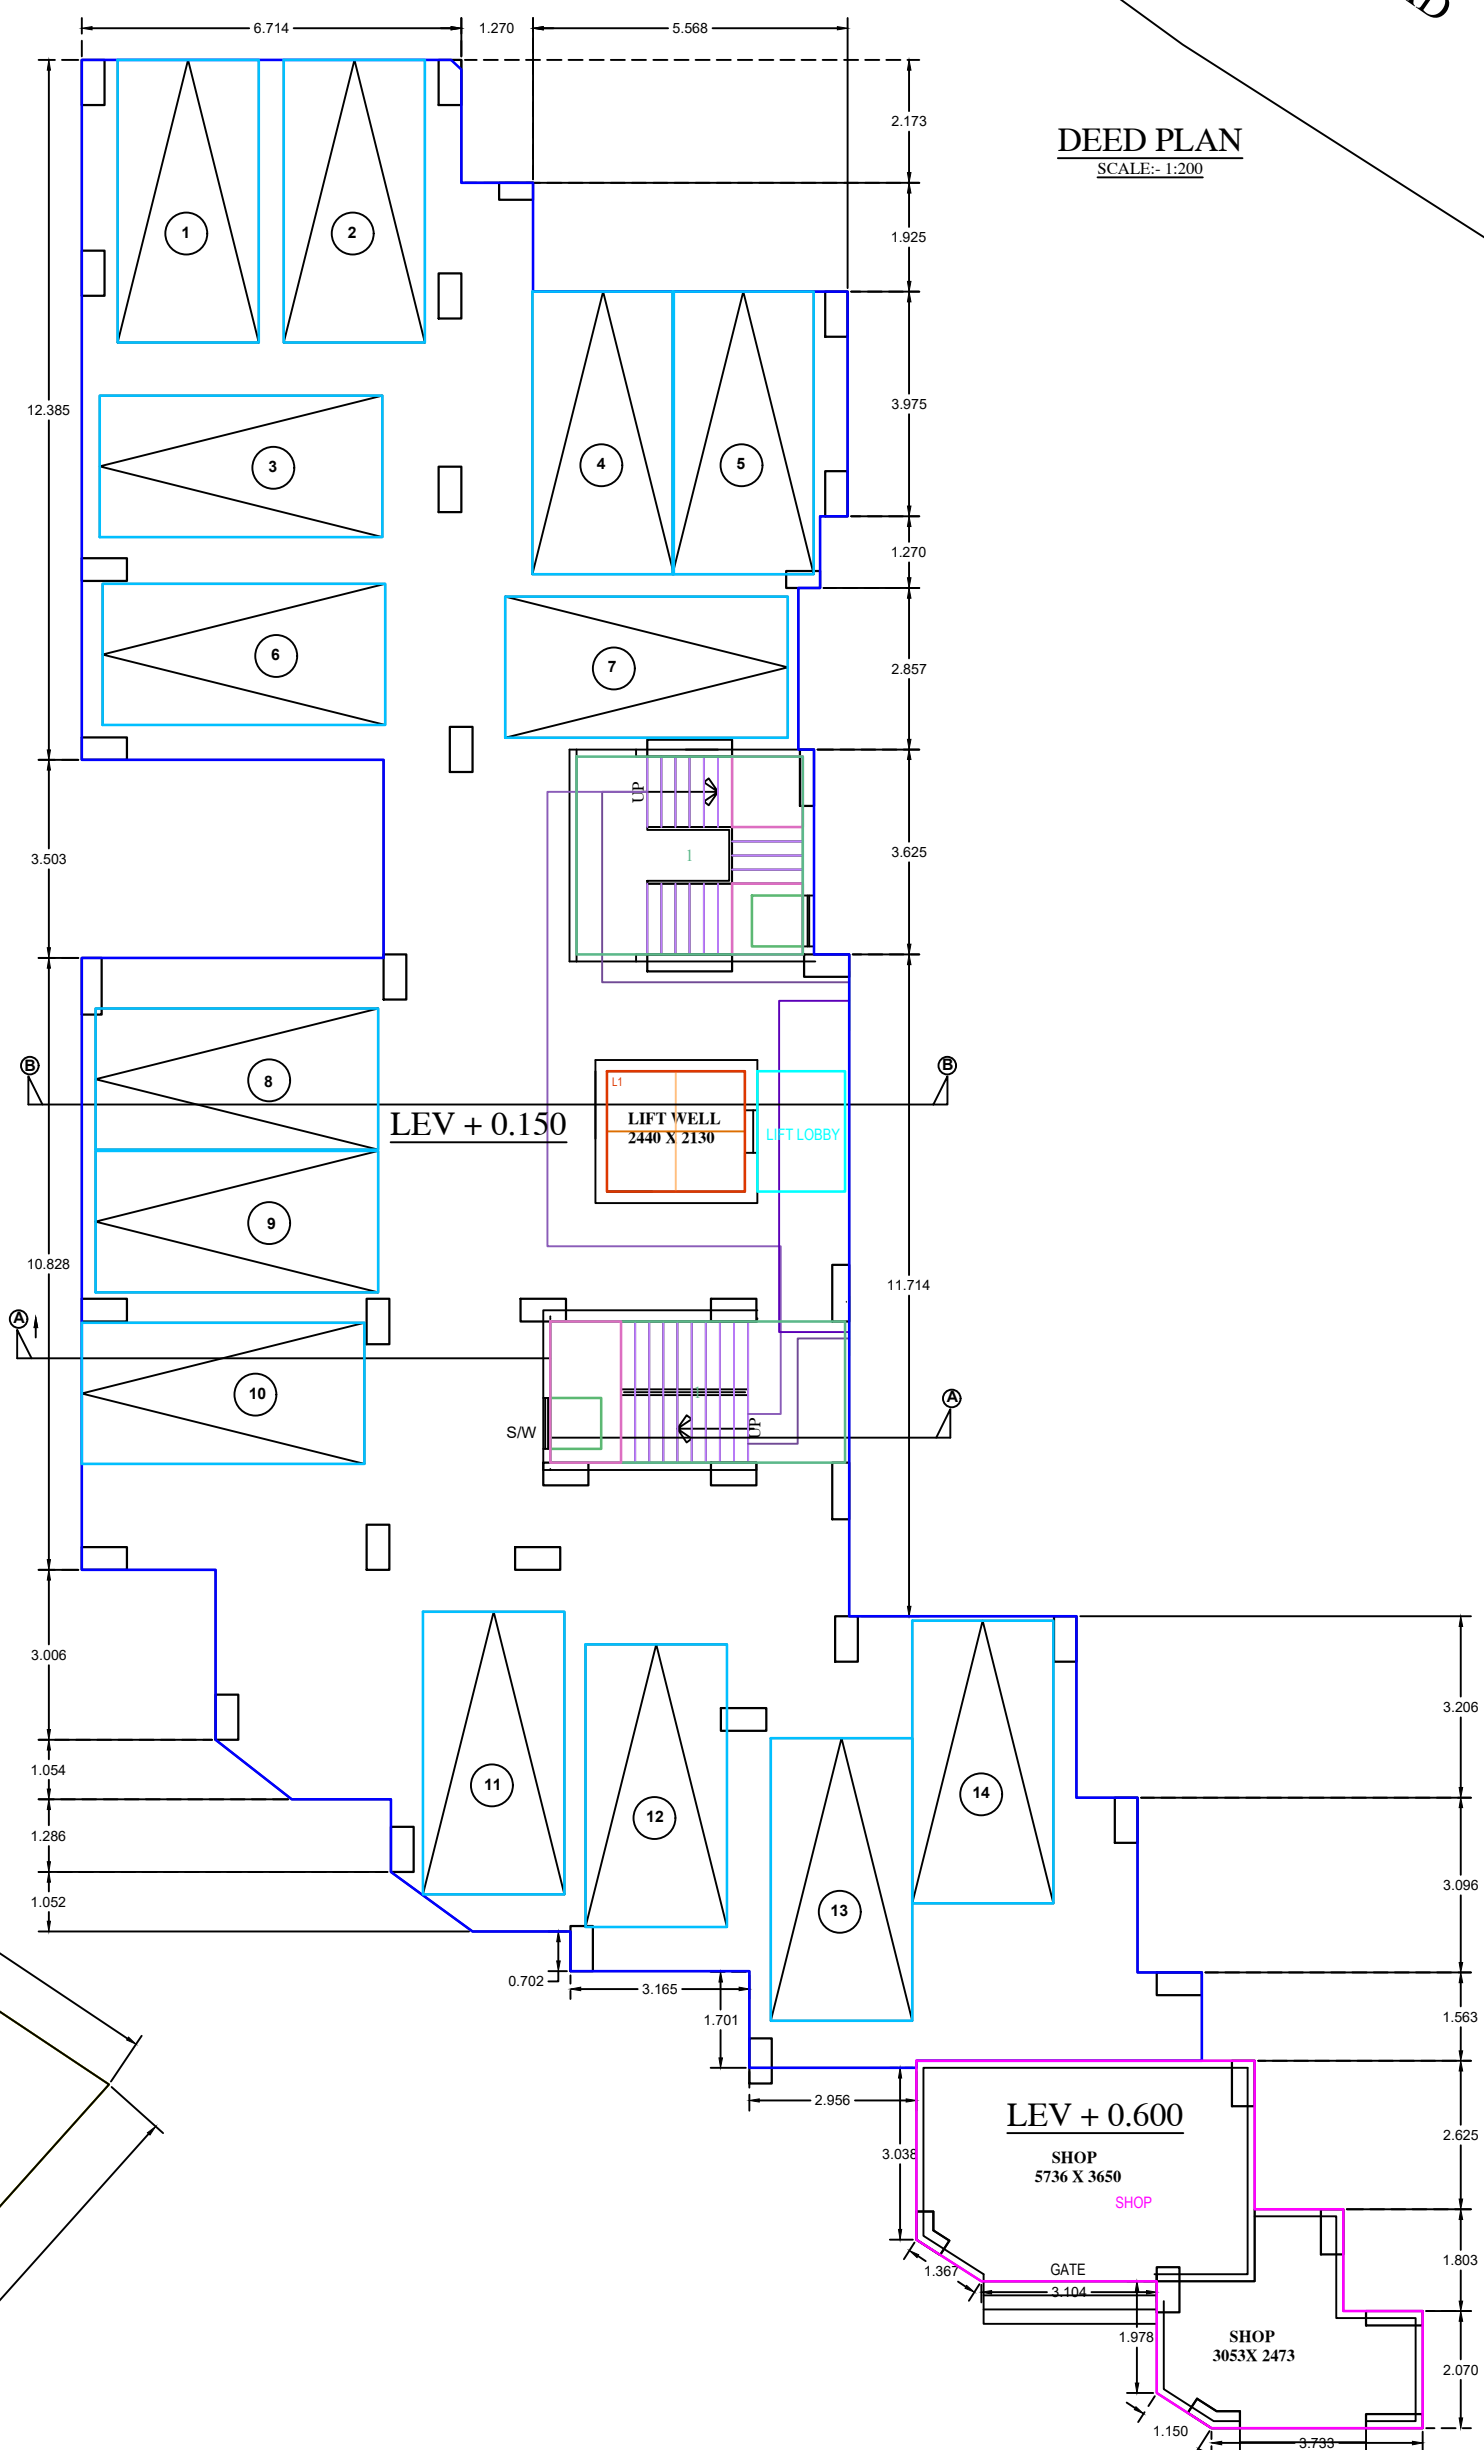
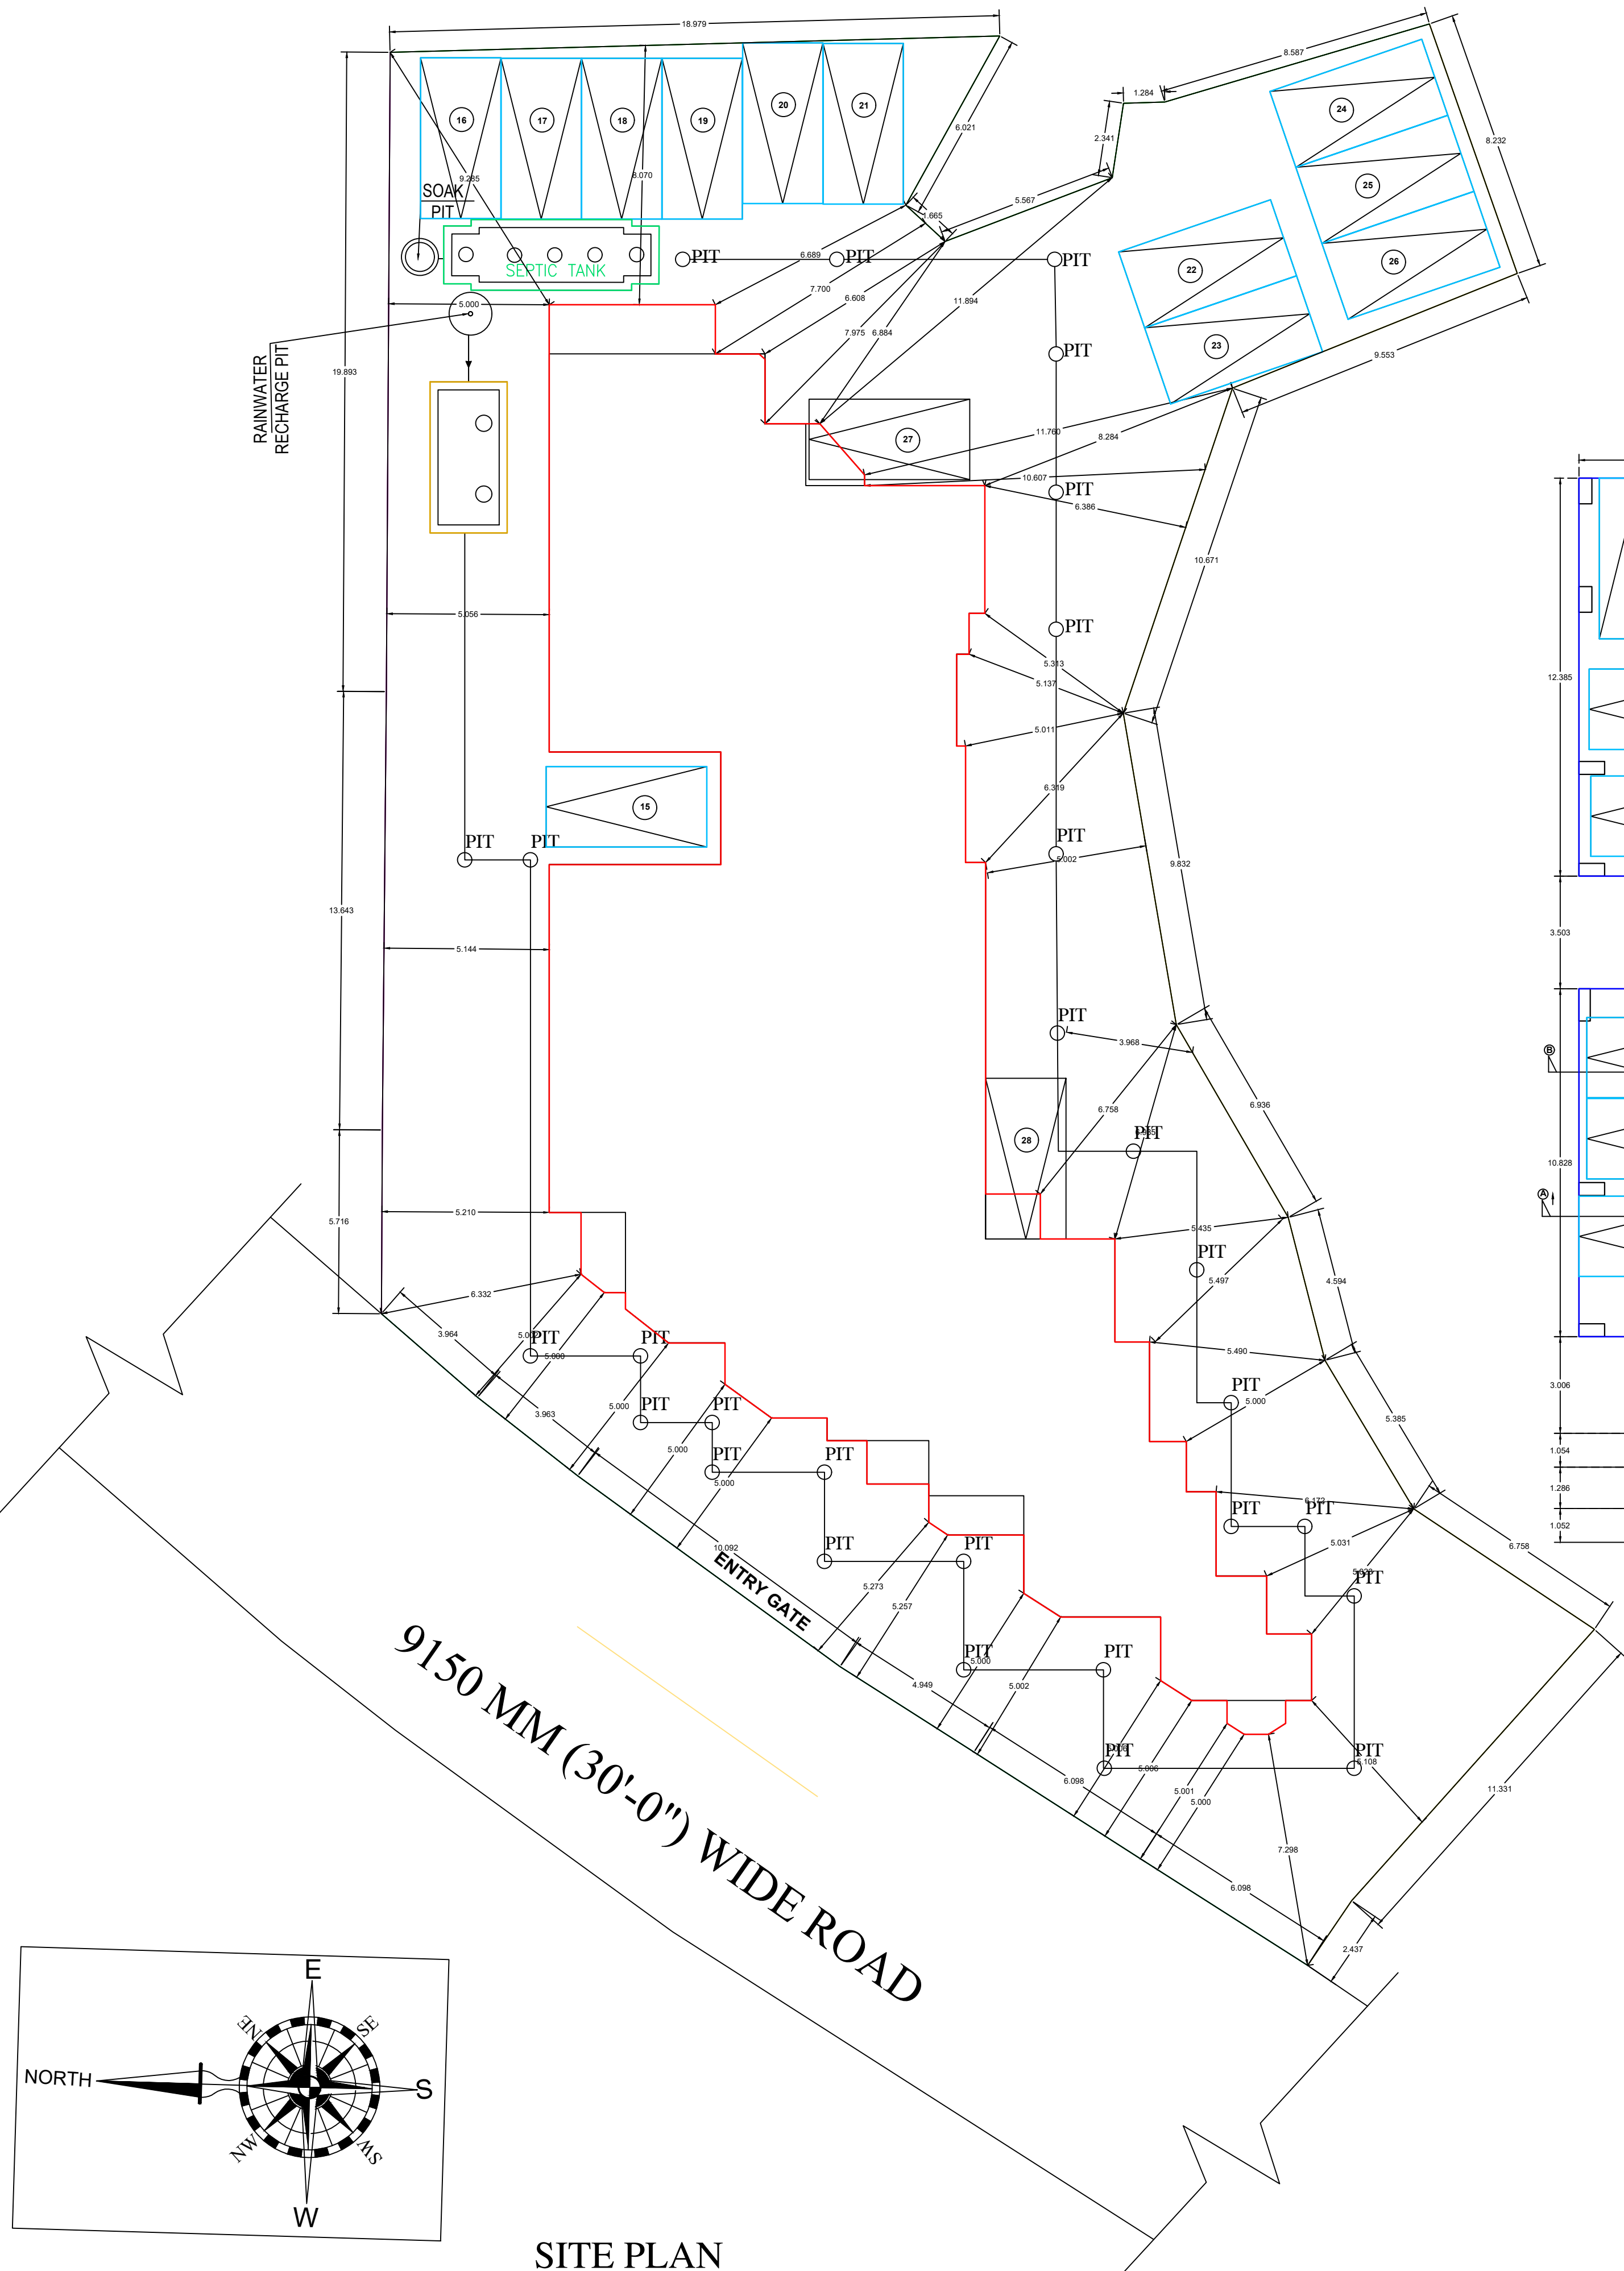
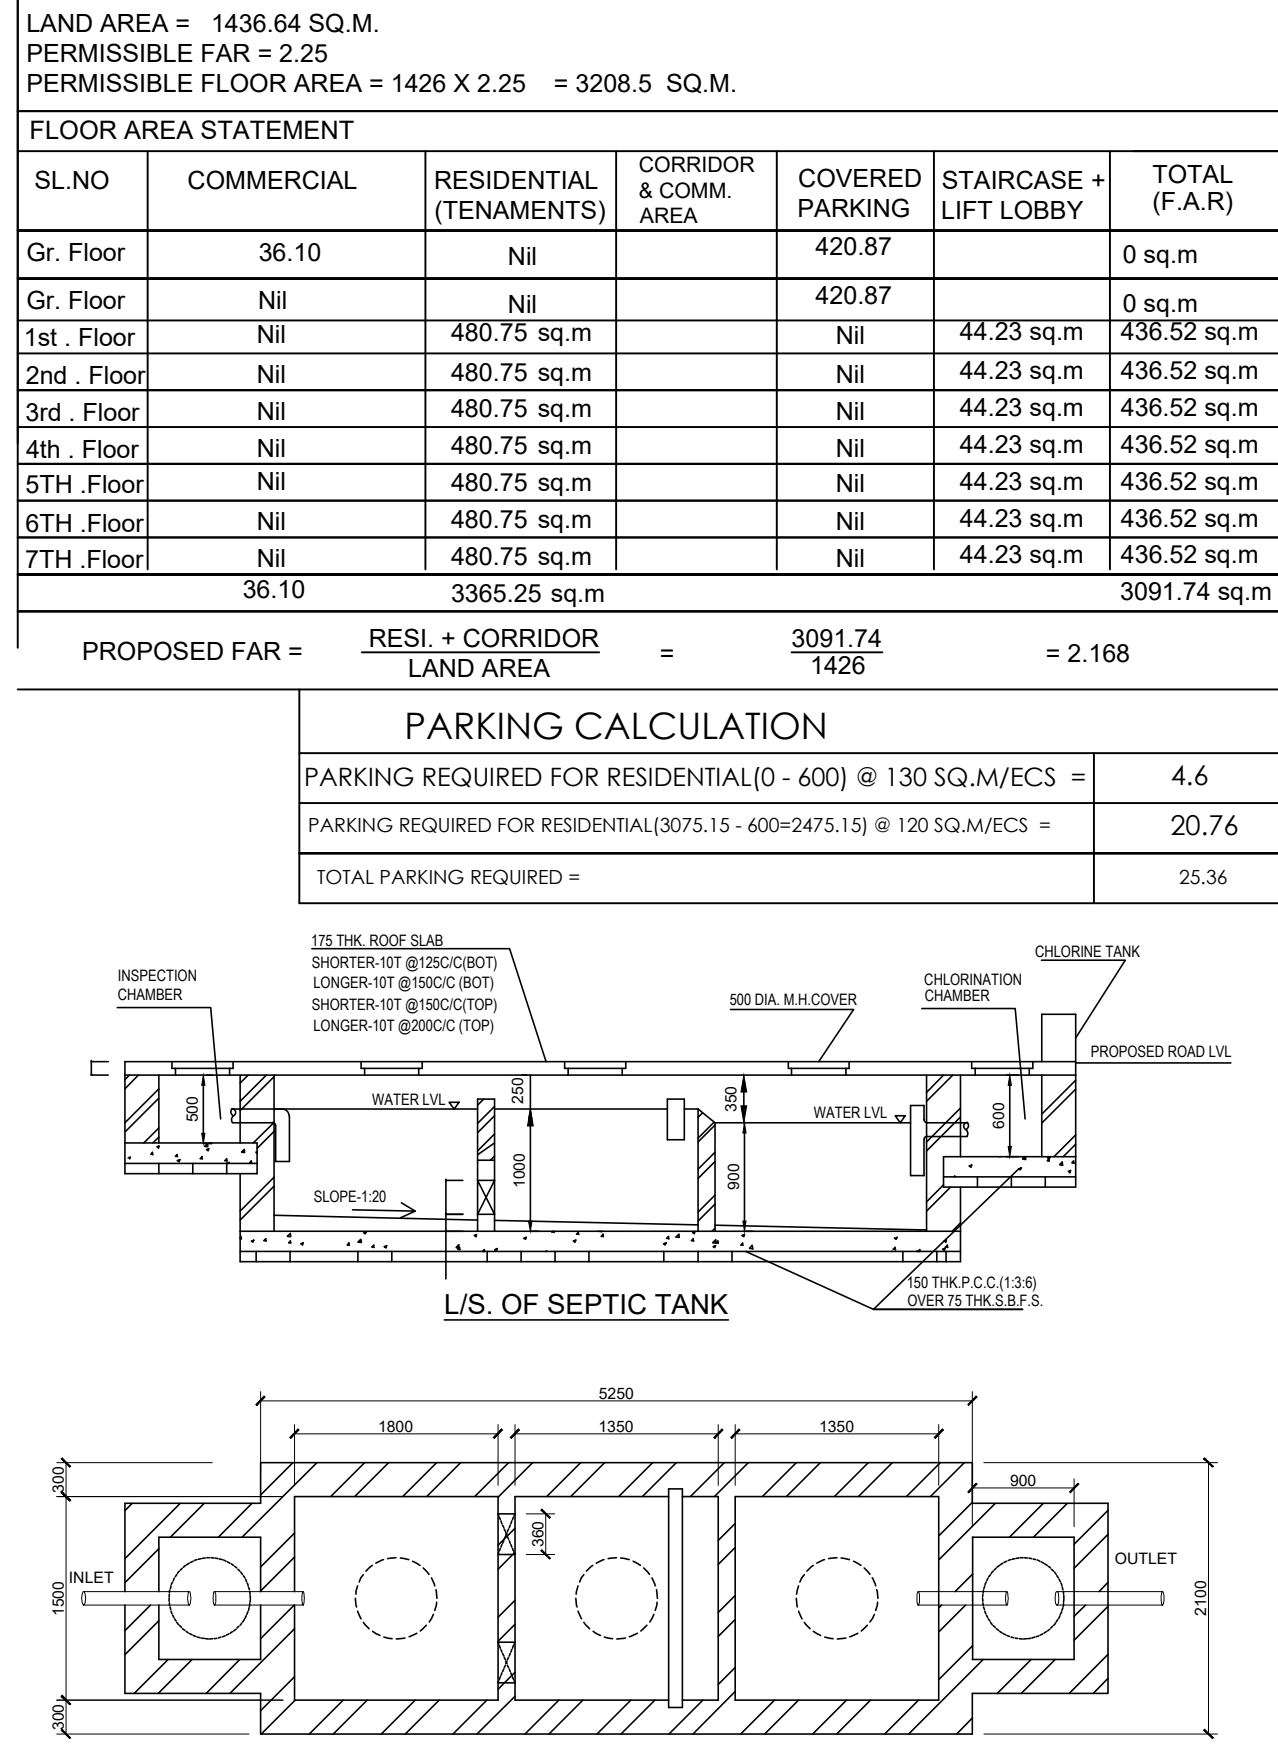
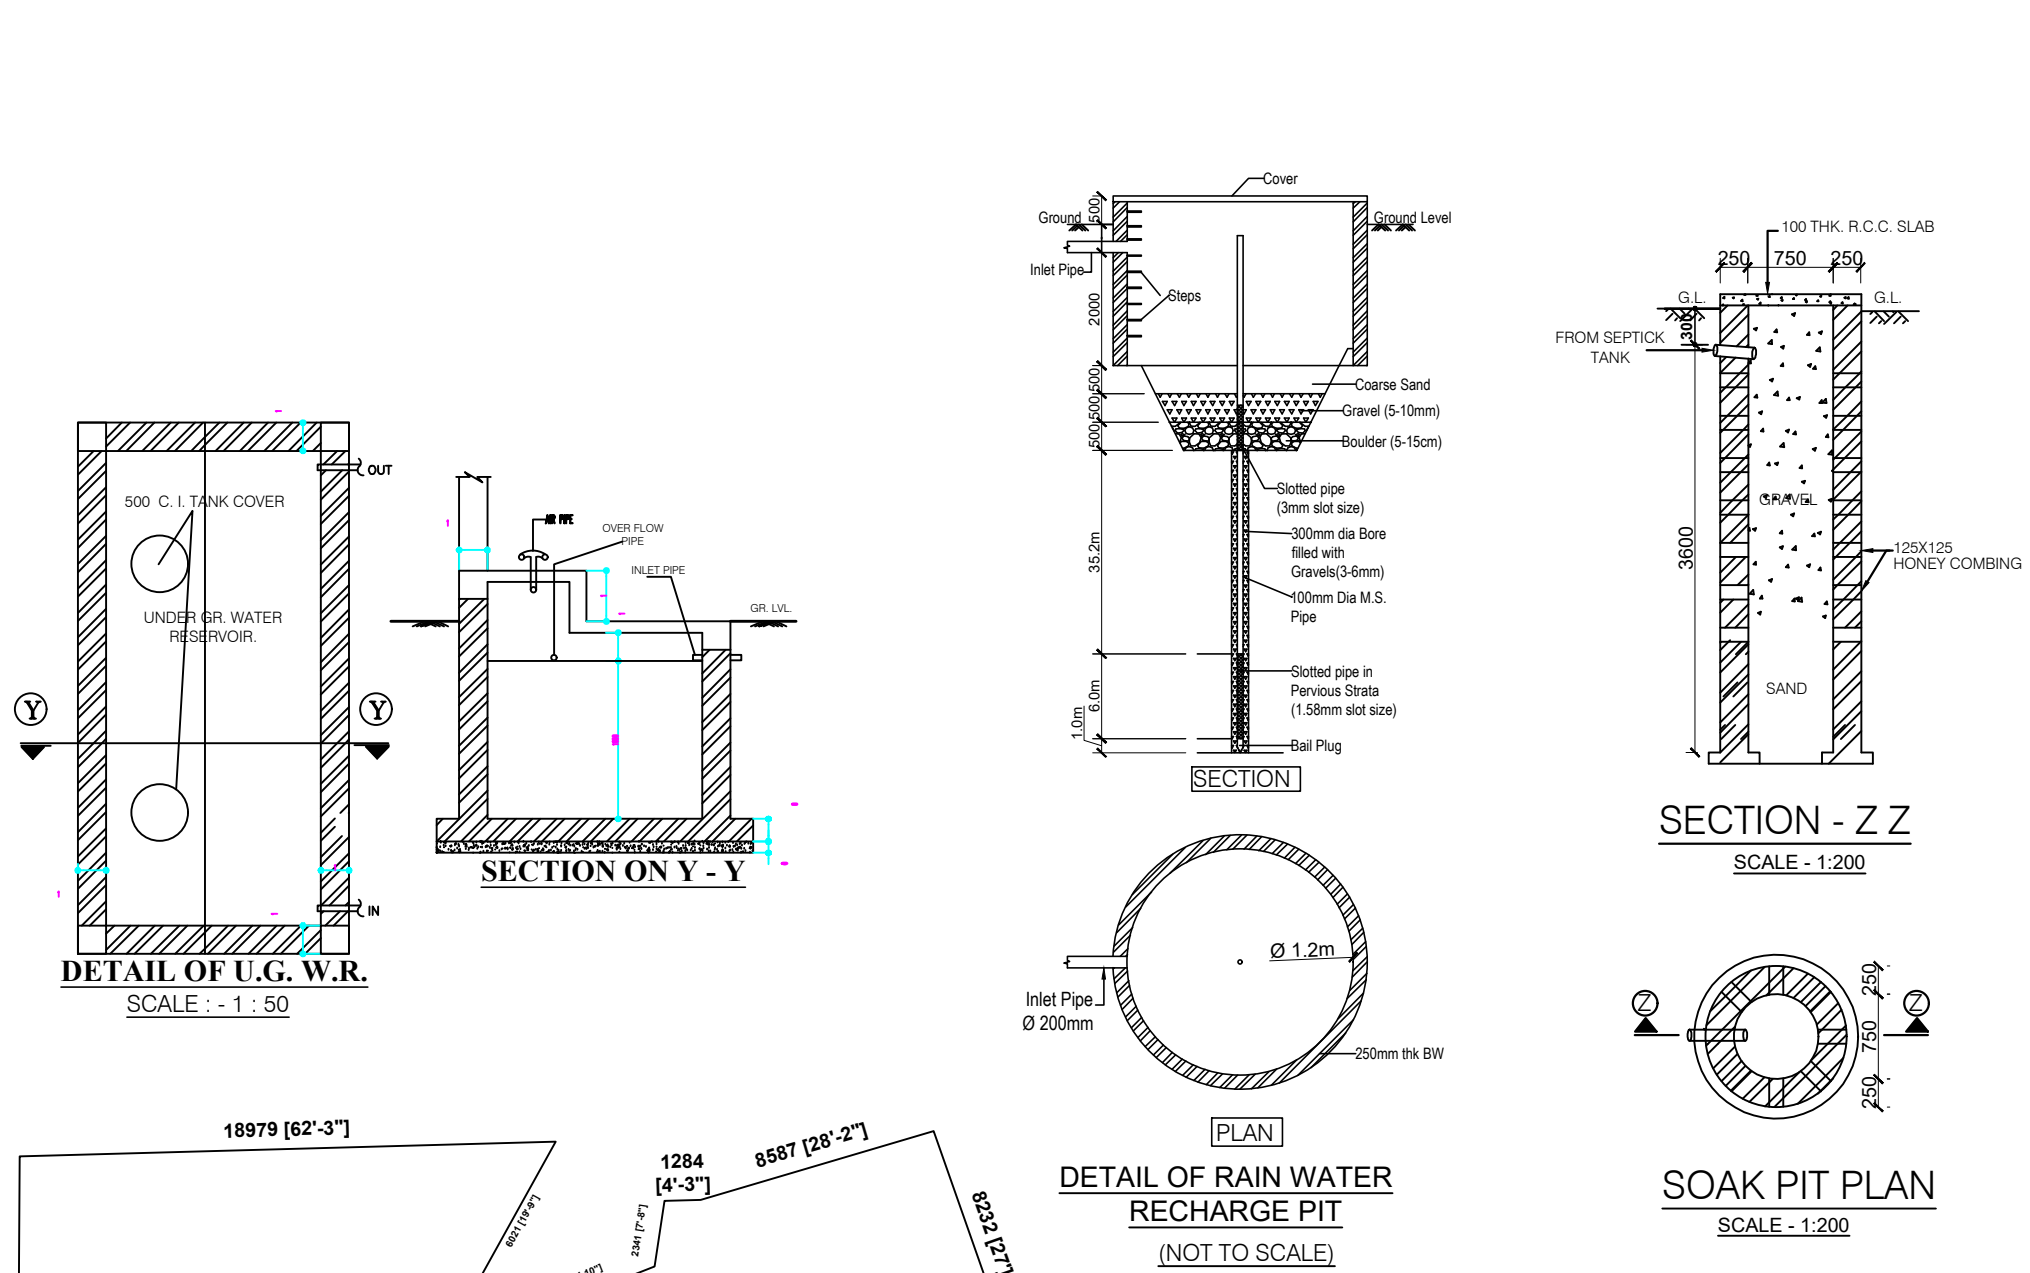


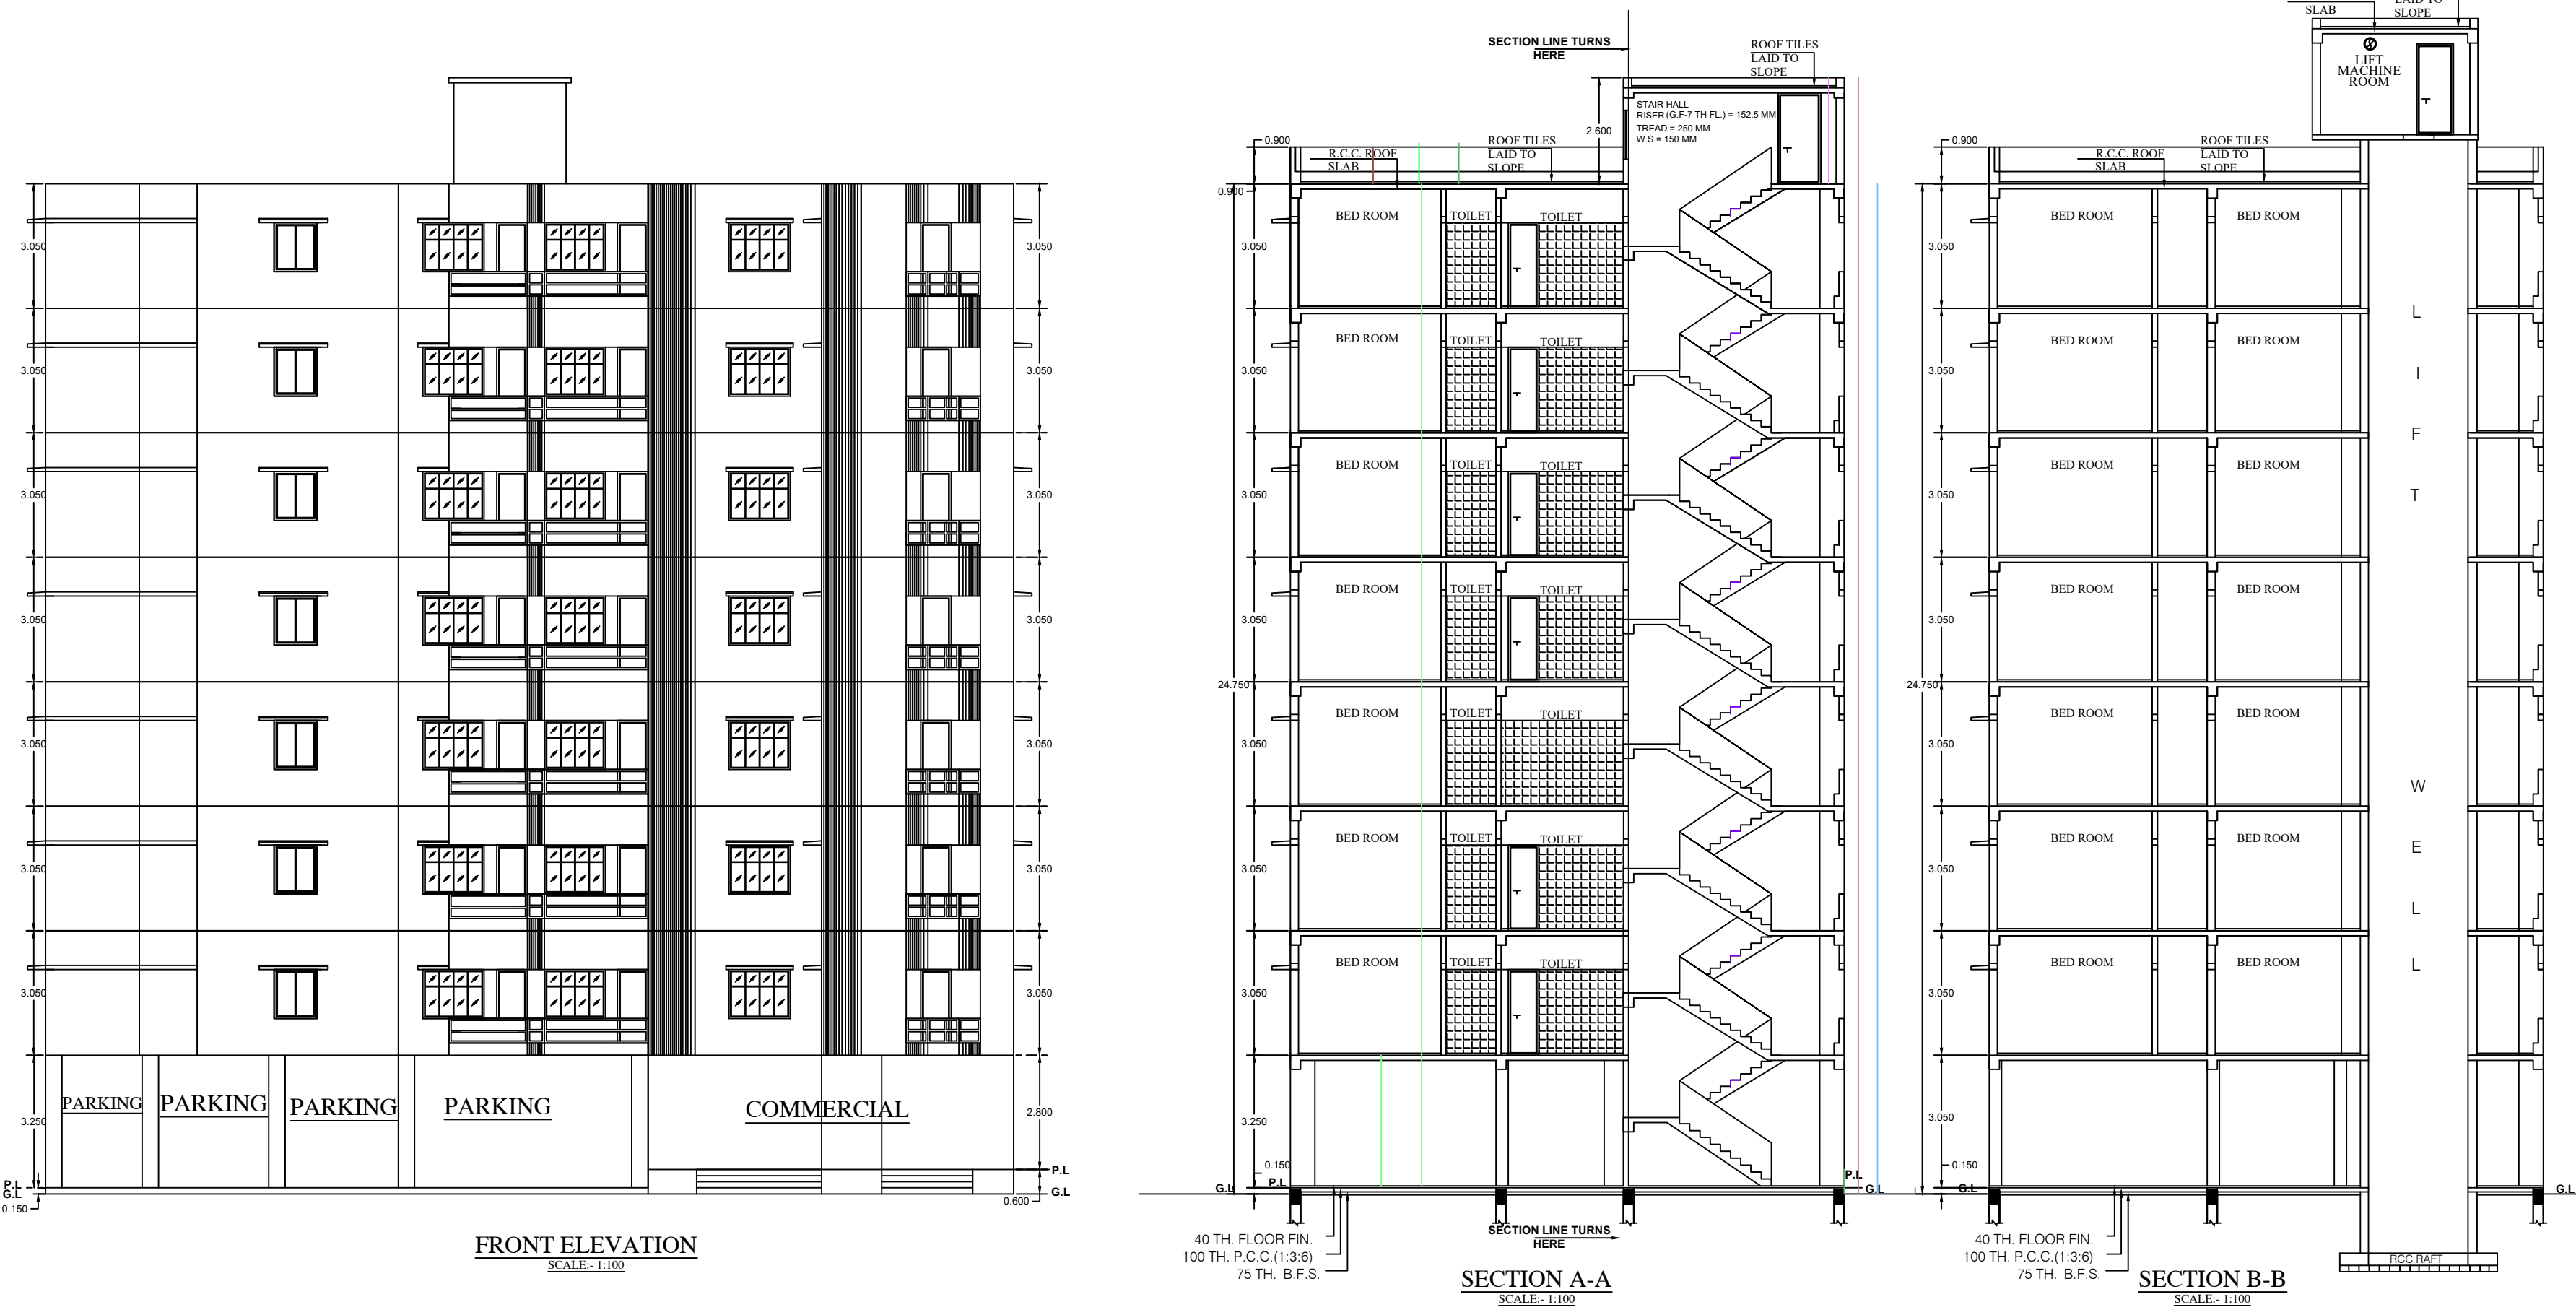

SCHEDULE OF DOORS & WINDOWS				
MARK	SIZE(MM)	DESCRIPTION		
R.S.	2440 X2100	ROLLING SHUTTER		
D	1000X2100	PANNEL DOOR		
D1	900X2100	PANNEL DOOR		
D2	750X2100	PANNEL DOOR		
D3	750X2100	P.V.C. DOOR AND FRAME		
W	1500X1250	GLAZED WINDOW WITH GRILL		
W1	900X1250	- DO -		
W2	750X600	GLAZED LOUVRES		
SW	900X1500	- DO -		
EF	300 MM Ø	EXHAUST FAN		
AREA STATEMENT				
ITEM	PERMISSIBLE	PROPOSED		
1. LAND AREA AS PER DEED		1436.64 M ²		
2. LAND AREA AS PER SITE		1426 M ²		
3. GROUND COVERAGE	50% OR 713.00 SQM	456.97 M ² OR 32.04%		
4. GROUND FLOOR AREA		456.97 M ²		
5. FIRST FLOOR AREA		471.75 M ²		
6. SECOND FLOOR AREA		471.75 M ²		
7. THIRD FLOOR AREA		471.75 M ²		
8. FOURTH FLOOR AREA		471.75 M ²		
9. FIFTH FLOOR AREA		471.75 M ²		
10. SIXTH FLOOR AREA		471.75 M ²		
11. SEVENTH FLOOR AREA		471.75 M ²		
12. TERRACE AREA		19.12 M ²		
13. TOTAL FLOOR AREA		3778.34 M ²		
14. BUILDING HEIGHT	40 M	24.75 M		
15. NO. OF TENAMENT		35 NOS.		
16. PARKING (4 WHEELER)	25 NOS.	28 NOS.		
17. F.A.R	2.25	2.168		
18. USE		RESIDENTIAL		
PLOT DETAILS				
PLAN FOR PROPOSED EIGHT (G+7) STORIED RESIDENTIAL CUM COMMERCIAL APARTMENT OF OWNER : SRI. SANDIPAN BHOWMICK S/O LATE NIRMAL CHANDRA BHOWMICK , & SRI. DEBABRATA BHATTACHARYA S/O LATE HIREN BHATTACHARJEE , OVER R.S PLOT NO:- 804, 805, L.R. PLOT NO.- 436 & 437 L.R KHATAN NO.- 7118, & 7132 IN MOUZA - DHANDABAGH, J.L. NO- 118, P.S.- DURGAPUR, DIST:- BURDWAN (W) UNDER D.M.C . HOLDING:-123/N WARD NO:- 15 ASSESSMENT NO:3309403787257 STREET NAME: KHUDIRAM NAGAR (LINK ROAD), DGP-13				
NOTES:-				
1. ALL DIMENSIONS ARE IN mm, CHAINAGE AND LEVELS ARE IN m. UNLESS OTHERWISE NOTED. 2. ALL STRUCTURAL DRAWINGS BE READ IN CONJUNCTION WITH ARCHITECTURAL DRAWING. 3. HIEGHT OF THE BUILDING IS 24.55 m.				
DATE	SL. No.	SUBMISSION NO.	DRAWN	CHECKED
DATE	SL. No.	REVISION NO.	DRAWN	CHECKED
PROJECT PLAN FOR PROPOSED EIGHT (G+7) STORIED RESIDENTIAL CUM COMMERCIAL APARTMENT				
LAND OWNER SRI. SANDIPAN BHOWMICK & SRI. DEBABRATA BHATTACHARYA				
CONSULTANT/ARCHITECT'S SIGNATURE				
JUI CHATTERJEE (COA REG NO - CA0321/134382)				
SIGNATURE OF OWNER :				
TITLE ARCHITECTURAL DRAWING SHOWING GROUND & TYPICAL FLOOR PLAN, ROOF PLAN,SECTION, ELEVATION, SITE & DEED RESIDENTIAL CUM COMMERCIAL APARTMENT.			DRAWN SIG. CHECKED SIG. SCALE 1:50, 1:200, 1:25, 1:100	
DRG.NO.:			G+VII STORIED	