
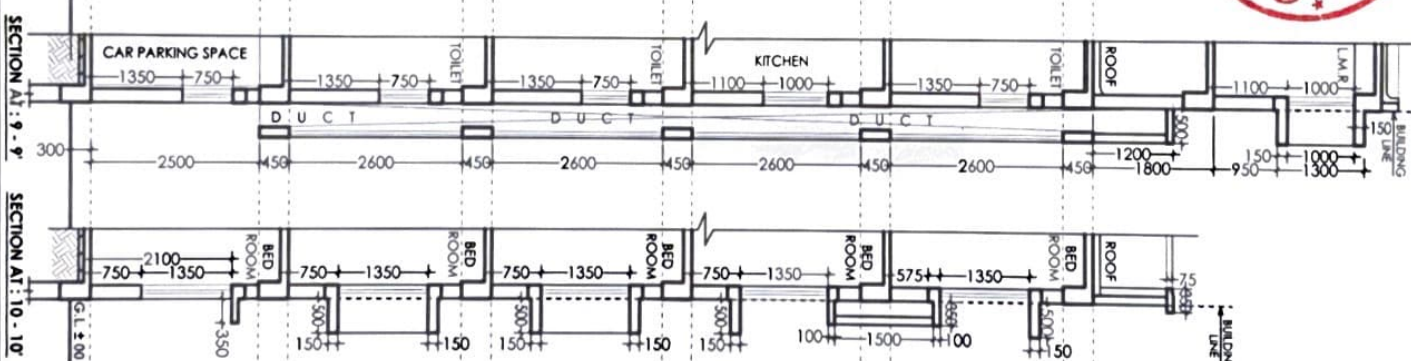


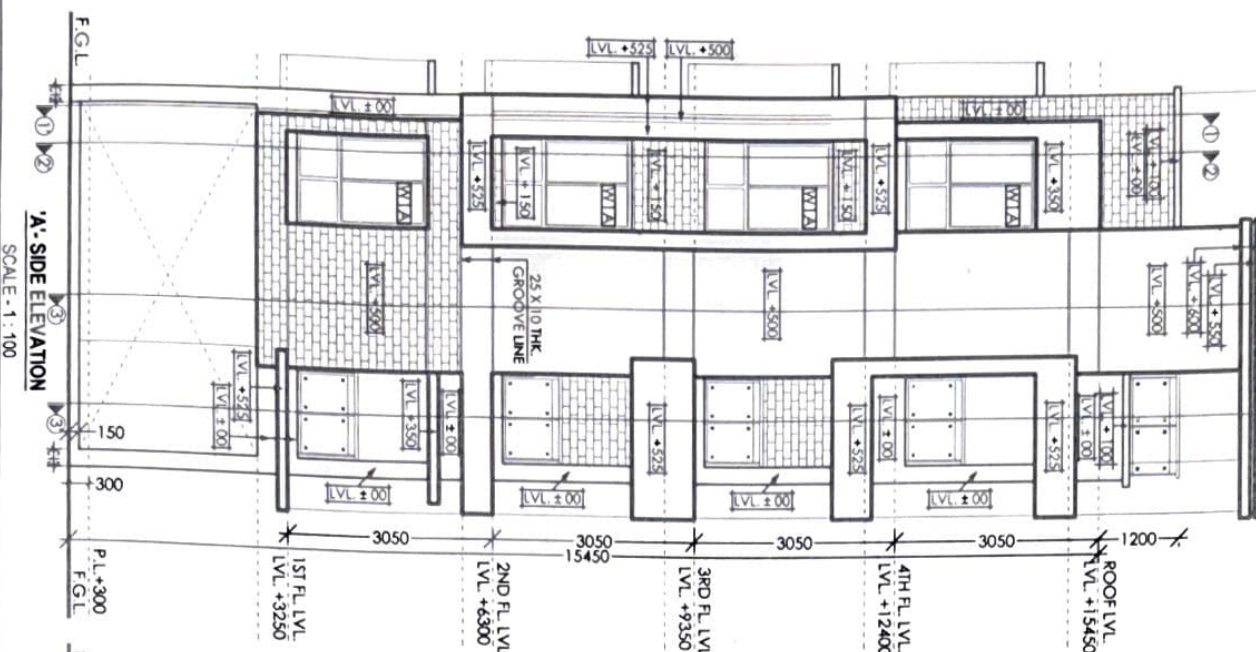

DOOR & WINDOW SCHEDULE :-				
MARK	TYPE	SILL HEIGHT FROM FLOOR	LINTEL HEIGHT FROM FL.	SIZE
D1A	SOLID FLUSH	----	2100	1200 X 2100
D1	SOLID FLUSH	----	2100	1050 X 2100
D2	SOLID FLUSH	----	2100	900 X 2100
D3	SOLID FLUSH	----	2100	750 X 2100
D4	SOLID FLUSH	----	2100	725 X 2100
R.S	----	----	2100	2200 X 2100
W1A	GLAZED	150	2100	1350 X 1950
W1	GLAZED	750	2100	1350 X 1350
W2	GLAZED	150	2100	1200 X 1950
W3	GLAZED	1100	2100	900 X 1000
W3'	GLAZED	750	2100	900 X 1350
W4	LOUVER	1350	2100	600 X 750
W5	GLAZED	750	2100	1450 X 2100
W6	PANEL	150	2100	1000 X 1950
V	LOUVER	ABOVE LINTEL	BEAM BOTTOM	750 X 250

PROJECT :
GROUND + FOUR STORIED (15.450 M.HEIGHT)
RESIDENTIAL BUILDING AT PREMISES NO. 3A, DWARIK GANGULI STREET, P.S.-FORMERLY BHOWANIPORE NOW KALIGHAT, KOLKATA 700 026, WARD NO. 083, UNDER BOROUGH VIII [K. M. C.]

TITLE : 'A' SIDE & 'C' SIDE ELEVATION & SKIN SECTION '9' & '10'

DEALT	CHECKED	APPROVED	STATUS
R. PAUL			

DWG. NO. COL. / 3A,DWARIK GANGULI STREET / AR / 07

SCALE - 1 : 75

DATE - 29.11.2024

Architectural Consultants :

 **COLLAGE**
ARCHITECTS

1486, RAJDANGA MAIN ROAD, [OPPOSITE PURBA ABASAN, DF BLOCK], KOLKATA 700 107, INDIA PHONE NO. (033) 4602 6909, E-MAIL: collage.architects.info@gmail.com

THIS DRAWING IS A PROPERTY OF COLLAGE . ANY MODIFICATION, CHANGES, DEVIATIONS IS NOT PERMISSIBLE WITHOUT PRIOR INTIMATION OF THE ARCHITECT. TO THE CONTRARY THIS WILL BE TREATED AS ILLEGAL ACT.

ADVANCE COPY

Sign.....Date.....

COLLAGE ARCHITECTS KOLKATA



DOOR & WINDOW SCHEDULE :-				
MARK	TYPE	SILL HEIGHT FROM FLOOR	INTEL HEIGHT FROM FL.	SIZE
D1A	SOLID FLUSH	-----	2100	1200 X 2100
D1	SOLID FLUSH	-----	2100	1050 X 2100
D2	SOLID FLUSH	-----	2100	900 X 2100
D3	SOLID FLUSH	-----	2100	750 X 2100
D4	SOLID FLUSH	-----	2100	725 X 2100
R.5	-----	-----	2100	2200 X 2100
W1A	GLAZED	150	2100	1350 X 1950
W1	GLAZED	750	2100	1350 X 1350
W2	GLAZED	150	2100	1200 X 1950
W3	GLAZED	1100	2100	900 X 1000
W3'	GLAZED	750	2100	900 X 1350
W4	LOUVER	1350	2100	600 X 750
W5	GLAZED	750	2100	1450 X 2100
W6	PANEL	150	2100	1000 X 1950
V	LOUVER	ABOVE INTEL	BEAM BOTTOM	750 X 250

PROJECT :
GROUND + FOUR STORIED (15.450 M.HEIGHT)
RESIDENTIAL BUILDING AT PREMISES NO. 3A, DWARIK
GANGULI STREET , P.S.-FORMERLY BHOWANIPORE
NOW KALIGHAT, KOLKATA 700 026, WARD NO. 083,
UNDER BOROUGH VIII [K. M. C.]

TITLE : **'B' SIDE ELEVATION**

DEALT	CHECKED	APPROVED	STATUS
R. PAUL			

DWG. NO. COL. / 3A.DWARIK GANGULI STREET / AR / 08

SCALE - 1 : 75

DATE - 29.11.2024

Architectural Consultants :

COLLAGE ARCHITECTS


1486, RAJDANGA MAIN ROAD, (OPPOSITE PURBA ABASAN, OF BLOCK),
 KOLKATA 700 107, INDIA PHONE NO. (033) 4602 6909,
 E-MAIL: collage.architects.info@gmail.com

THIS DRAWING IS A PROPERTY OF COLLAGE ; ANY MODIFICATION,
 CHANGES, DEVIATIONS IS NOT PERMISSIBLE WITHOUT PRIOR INTIMATION OF
 THE ARCHITECT. TO THE CONTRARY THIS WILL BE TREATED AS ILLEGAL ACT.

ADVANCE COPY

Sign: *T. Paul* Date: *29/11/24*



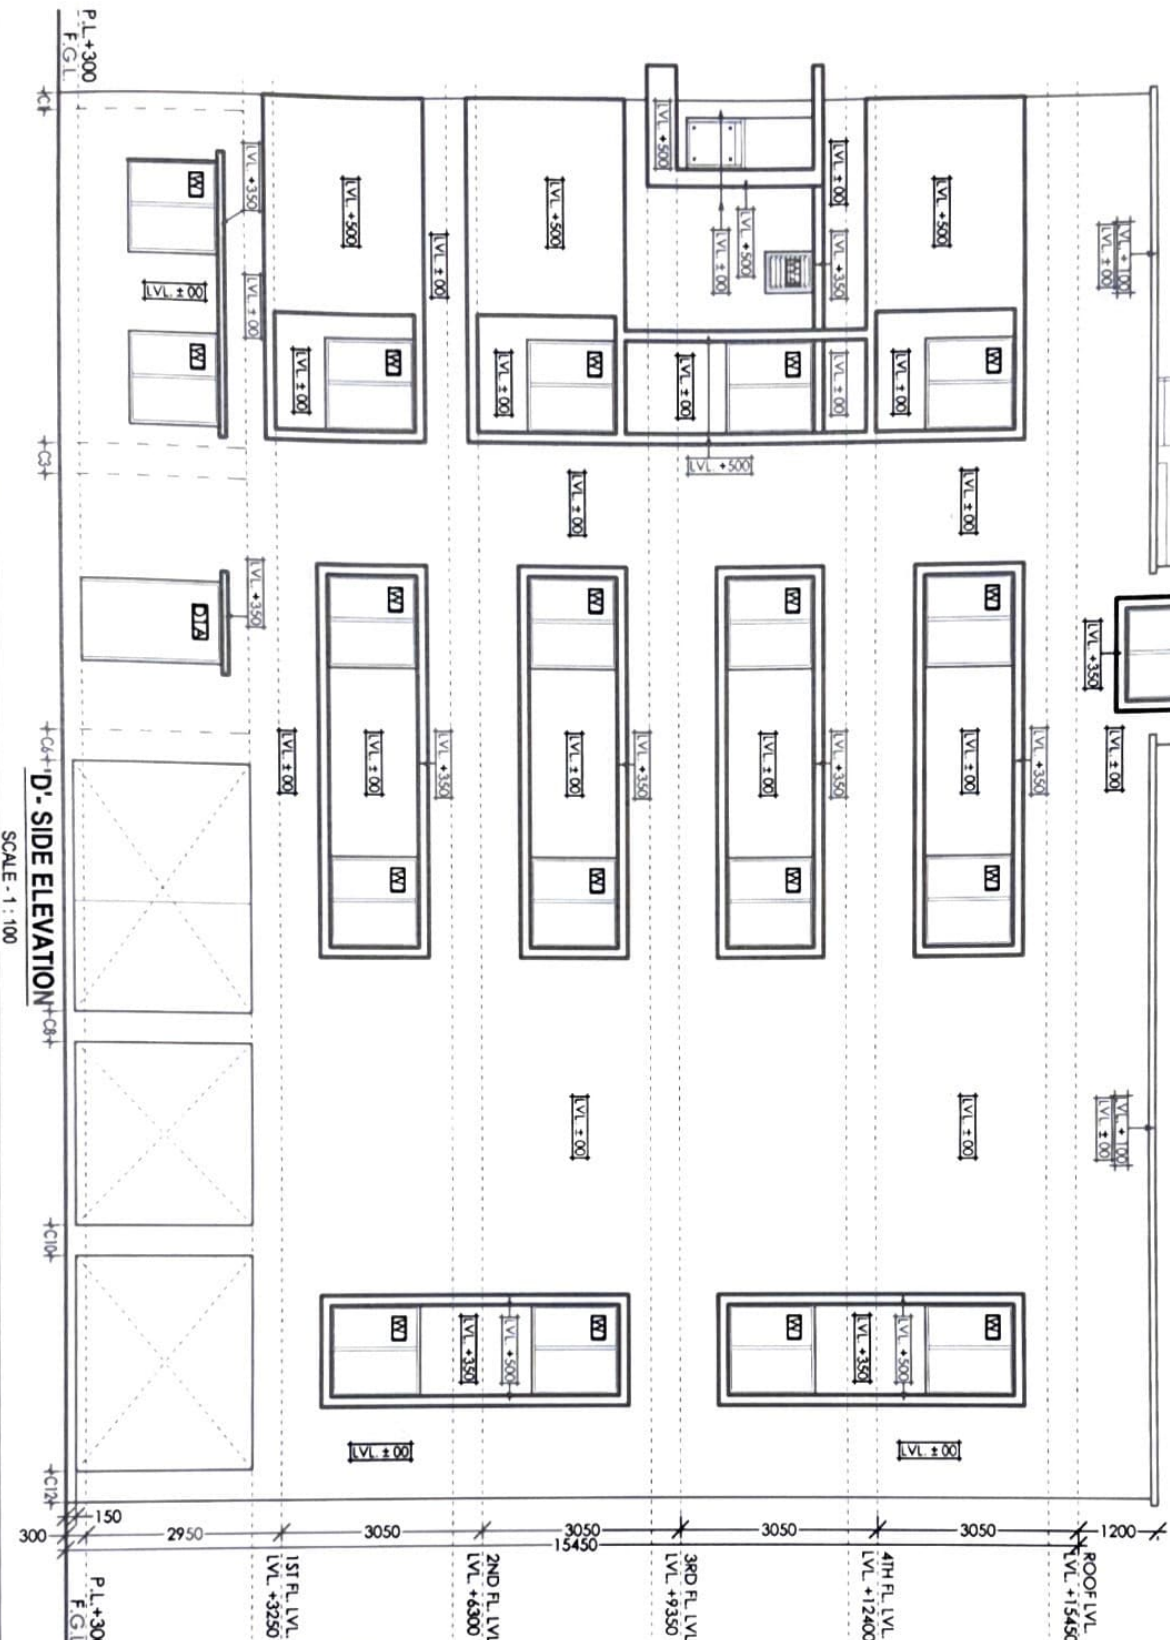

DOOR & WINDOW SCHEDULE :-				
MARK	TYPE	SILL HEIGHT FROM FLOOR	LINTEL HEIGHT FROM FL.	SIZE
D1A	SOLID FLUSH	----	2100	1200 X 2100
D1	SOLID FLUSH	----	2100	1050 X 2100
D2	SOLID FLUSH	----	2100	900 X 2100
D3	SOLID FLUSH	----	2100	750 X 2100
D4	SOLID FLUSH	----	2100	725 X 2100
R.5	----	----	2100	2200 X 2100
W1A	GLAZED	150	2100	1350 X 1950
W1	GLAZED	750	2100	1350 X 1350
W2	GLAZED	150	2100	1200 X 1950
W3	GLAZED	1100	2100	900 X 1000
W3'	GLAZED	750	2100	900 X 1350
W4	LOUVER	1350	2100	600 X 750
W5	GLAZED	750	2100	1450 X 2100
W6	PANEL	150	2100	1000 X 1950
V	LOUVER	ABOVE LINTEL	BEAM BOTTOM	750 X 250

PROJECT :			
GROUND + FOUR STORIED (15.450 M.HEIGHT) RESIDENTIAL BUILDING AT PREMISES NO. 3A, DWARIK GANGULI STREET , P.S.-FORMERLY BHOWANIPORE NOW KALIGHAT, KOLKATA 700 026, WARD NO. 083, UNDER BOROUGH VIII [K. M. C.]			
TITLE :			
'D' SIDE ELEVATION			
DEALT	CHECKED	APPROVED	STATUS
R. PAUL			
DWG. NO. COL. / 3A,DWARIK GANGULI STREET / AR / 09			
SCALE - 1 : 75			
DATE - 29.11.2024			

Architectural Consultants :

COLLAGE ARCHITECTS

1486, RAJDANGA MAIN ROAD, (OPPOSITE PURBA ABASAN, OF BLOCK),
KOLKATA 700 107, INDIA PHONE NO. (033) 4462 4909,
E-MAIL: collage.architects.info@gmail.com

THIS DRAWING IS A PROPERTY OF COLLAGE : ANY MODIFICATION,
CHANGES, DEVIATIONS IS NOT PERMISSIBLE WITHOUT PRIOR INTIMATION OF
THE ARCHITECT. TO THE CONTRARY THIS WILL BE TREATED AS ILLEGAL ACT.


ADVANCE COPY

Sign.....Date.....




Sign & Date


ADVANCE COPY

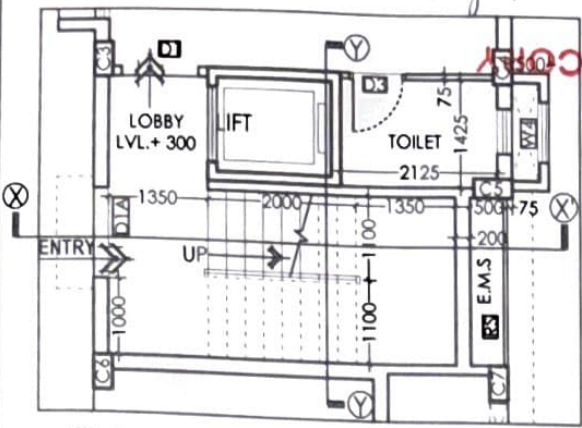


STAIR & LIFT PLAN OF GROUND FLOOR PLAN

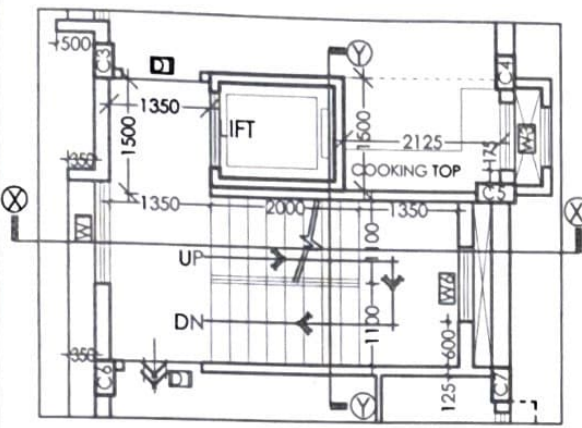

STAIR & LIFT PLAN (1ST. TO 4TH. FLOOR PLAN)




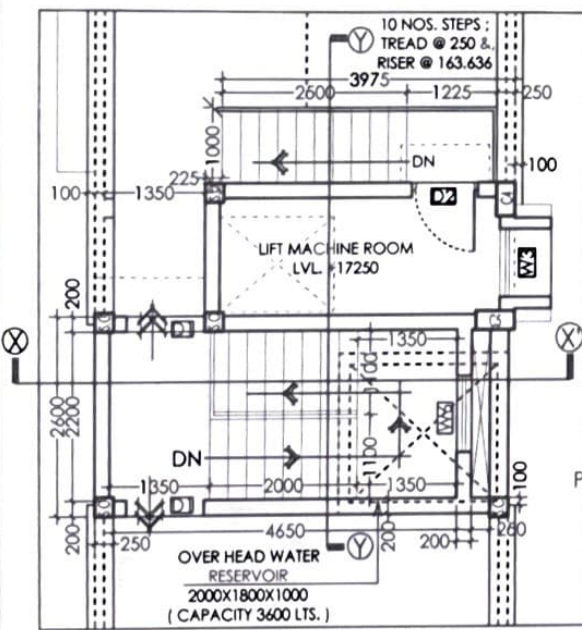


STAIR & LIFT PLAN OF ROOF

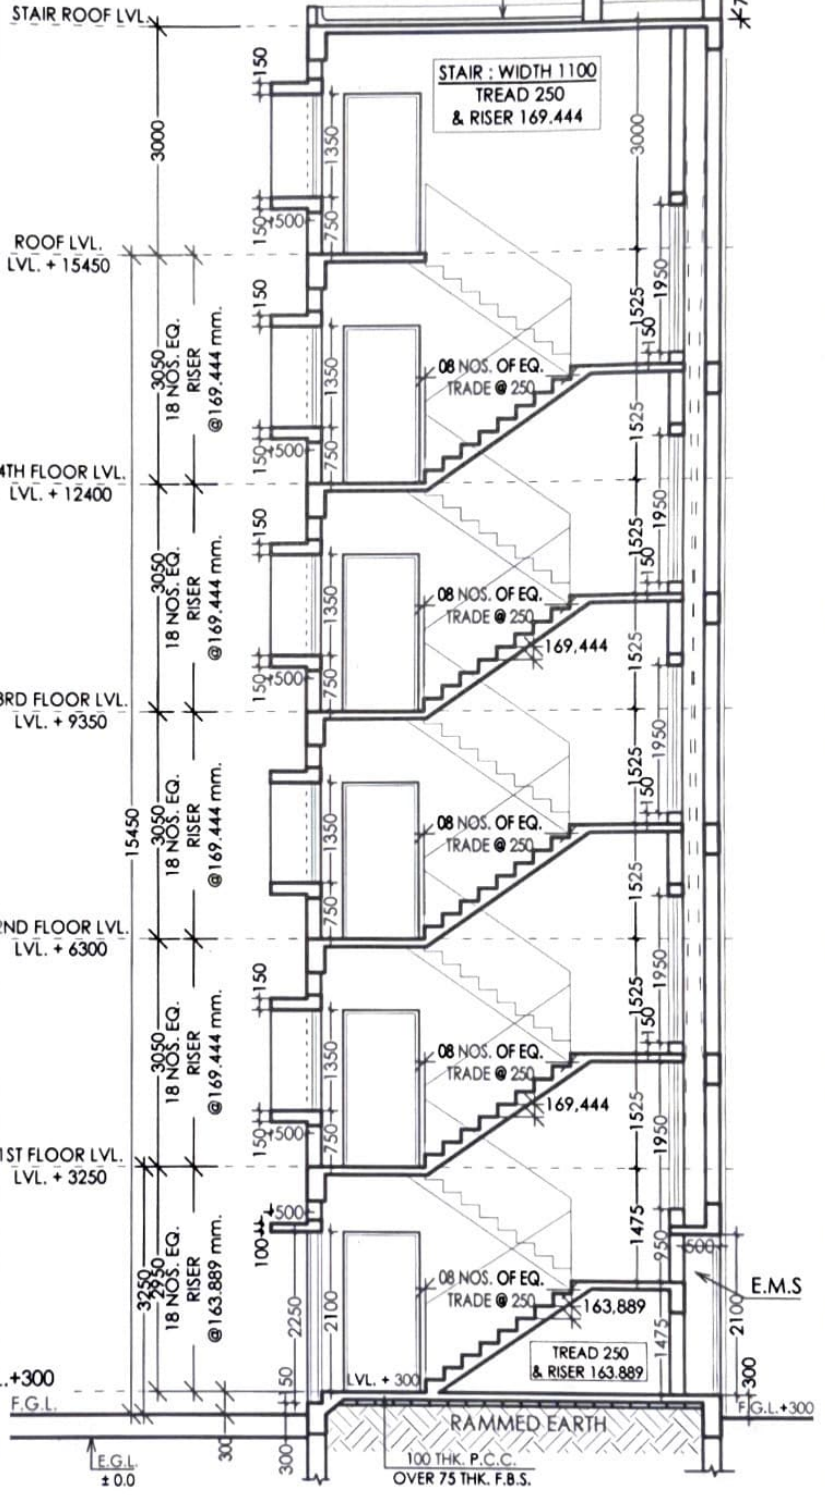

SECTION : X-X' THROUGH THE STAIR


PROJECT : GROUND + FOUR STORIED (15.450 M.HEIGHT) RESIDENTIAL BUILDING AT PREMISES NO. 3A, DWARIK GANGULI STREET ,P.S.-FORMERLY BHOWANIPORE NOW KALIGHAT, KOLKATA 700 026, WARD NO. 083, UNDER BOROUGH VIII [K. M. C.]	TITLE : PLAN & SECTION DETAIL OF STAIR				Architectural Consultants : COLLAGE ARCHITECTS 1486, RAJDANGA MAIN ROAD, (OPPOSITE PURBA ABASAN, DF BLOCK), KOLKATA 700 107, INDIA PHONE NO. (033) 4602 6909, E-MAIL: collage.architects.info@gmail.com THIS DRAWING IS A PROPERTY OF COLLAGE : ANY MODIFICATION , CHANGES , DEVIATIONS IS NOT PERMISSIBLE WITHOUT PRIOR INTIMATION OF THE ARCHITECT. TO THE CONTRARY THIS WILL BE TREATED AS ILLEGAL ACT.
	DEALT	CHECKED	APPROVED	STATUS	
	R. PAUL				
	DWG. NO. COL. / 3A,DWARIK GANGULI STREET / AR / 10				
	SCALE - 1 : 75				
	DATE - 29.11.2024				

    


Sign.....Date.....

ADVANCE COPY


THIS DRAWING IS A PROPERTY OF **COLLAGE** ; ANY MODIFICATION , CHANGES
DEVIATIONS IS NOT PERMISSIBLE WITHOUT PRIOR INTIMATION OF THE
ARCHITECT. TO THE CONTRARY THIS WILL BE TREATED AS ILLEGAL ACT.

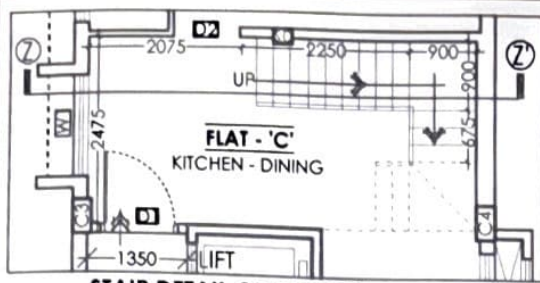


**STAIR DETAIL OF OWNER'S STAIRCASE
3RD FLOOR PLAN**

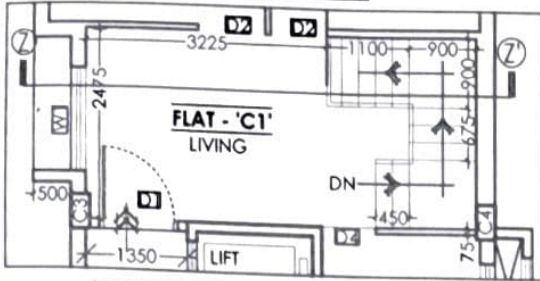


**STAIR DETAIL OF OWNER'S STAIRCASE
4TH FLOOR PLAN**

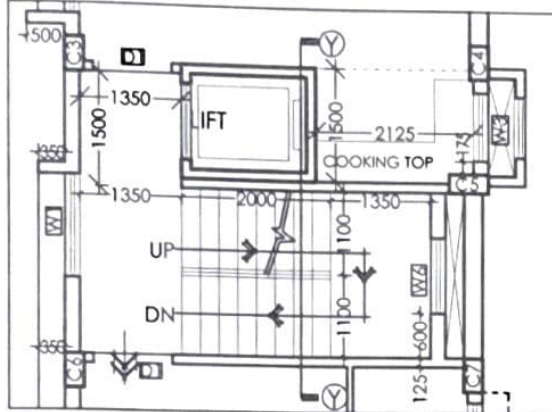

STAIR & LIFT PLAN (TYPICAL FLOOR)

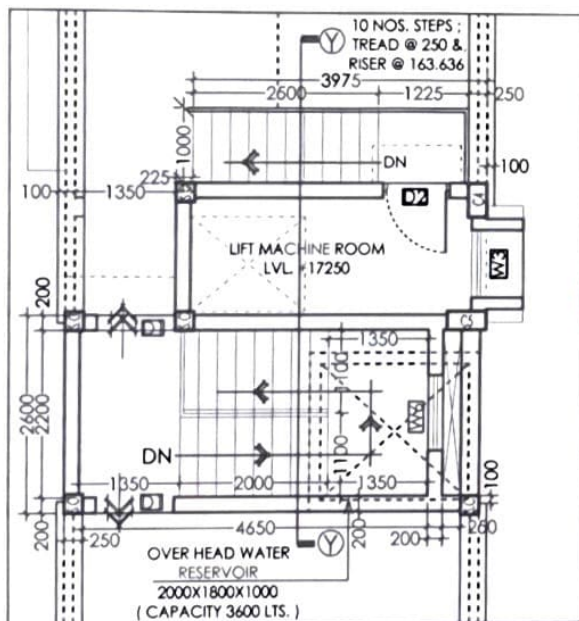

STAIR & LIFT PLAN OF ROOF

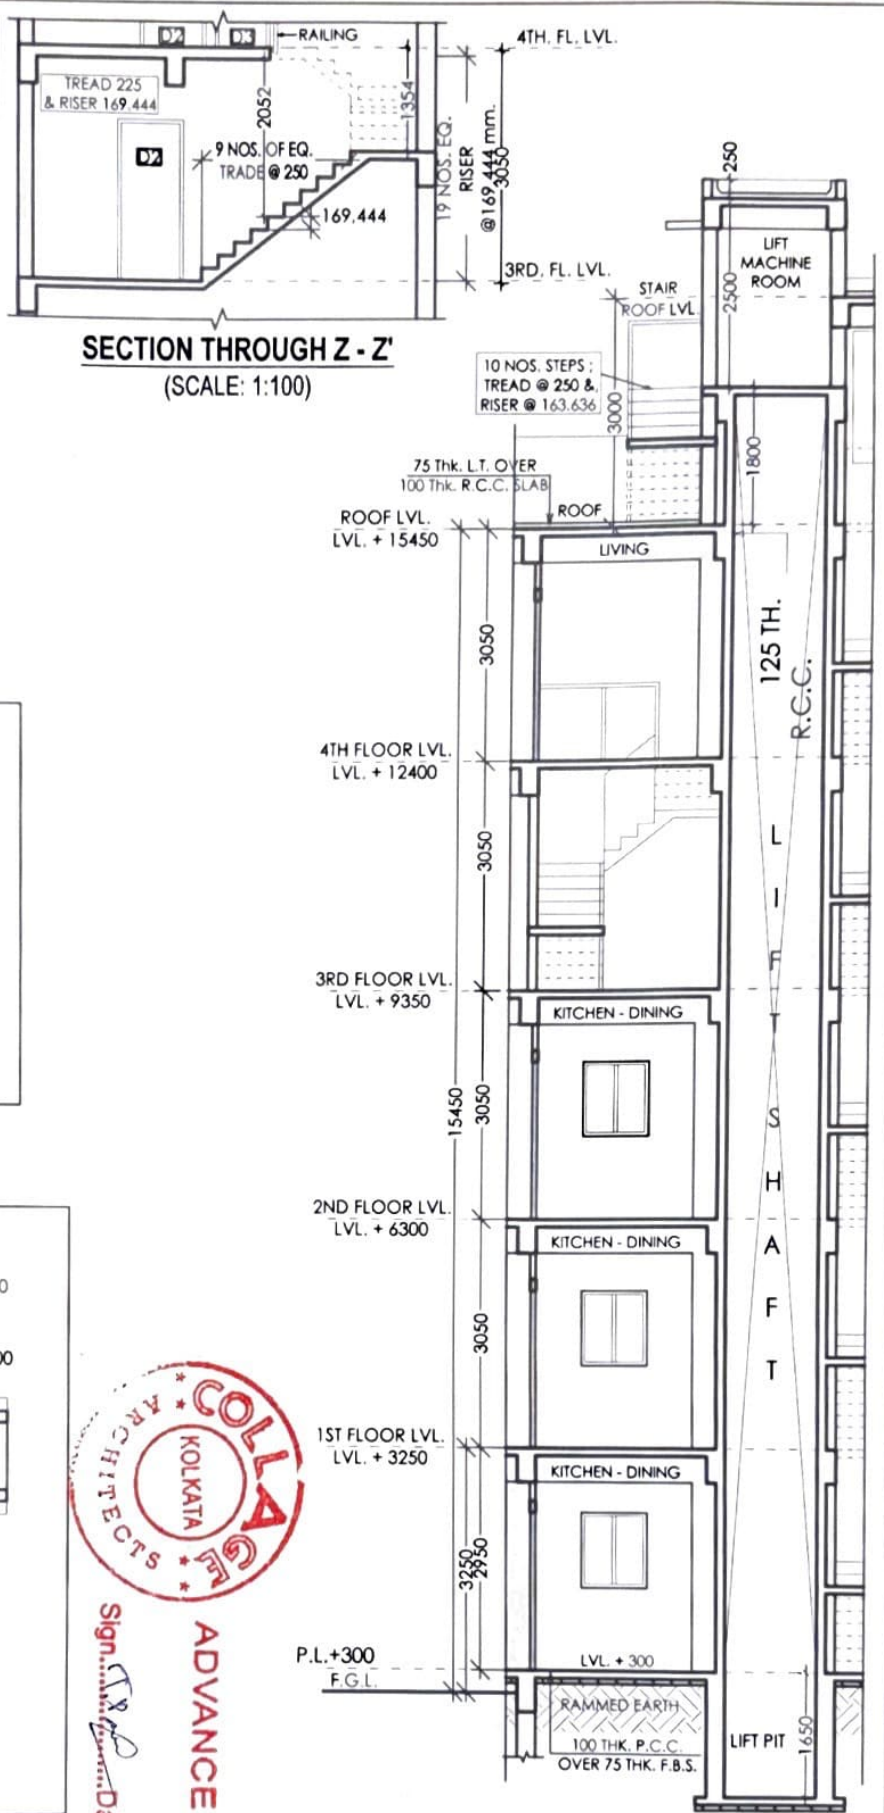

SECTION : Y-Y' THROUGH THE STAIR & LIFT

PROJECT :

**GROUND + FOUR STORIED (15.450
M.HEIGHT) RESIDENTIAL BUILDING AT
PREMISES NO. 3A, DWARIK GANGULI
STREET, P.S.-FORMERLY
BHOWANIPORE NOW KALGHAT,
KOLKATA 700 026, WARD NO. 083,
UNDER BOROUGH VIII [K. M. C.]**

TITLE :

PLAN & SECTION DETAIL OF STAIR & LIFT

DEALT CHECKED APPROVED STATUS

R. PAUL



DWG. NO. COL. / 3A, DWARIK GANGULI STREET / AR / 11

SCALE : 1 : 75

DATE - 29.11.2024

Architectural Consultants :




1486, RAJDANGA MAIN ROAD, (OPPOSITE PURBA ABASAN, DF BLOCK)
KOLKATA 700 107, INDIA PHONE NO. (033) 4602 6909,
E-MAIL: collage.architects.info@gmail.com

THIS DRAWING IS A PROPERTY OF COLLAGE ; ANY MODIFICATION, CHANGES
DEVIATIONS IS NOT PERMISSIBLE WITHOUT PRIOR INTIMATION OF THE
ARCHITECT. TO THE CONTRARY THIS WILL BE TREATED AS ILLEGAL ACT.



Sign: *[Signature]*
Date: *[Date]*

ADVANCE COPY

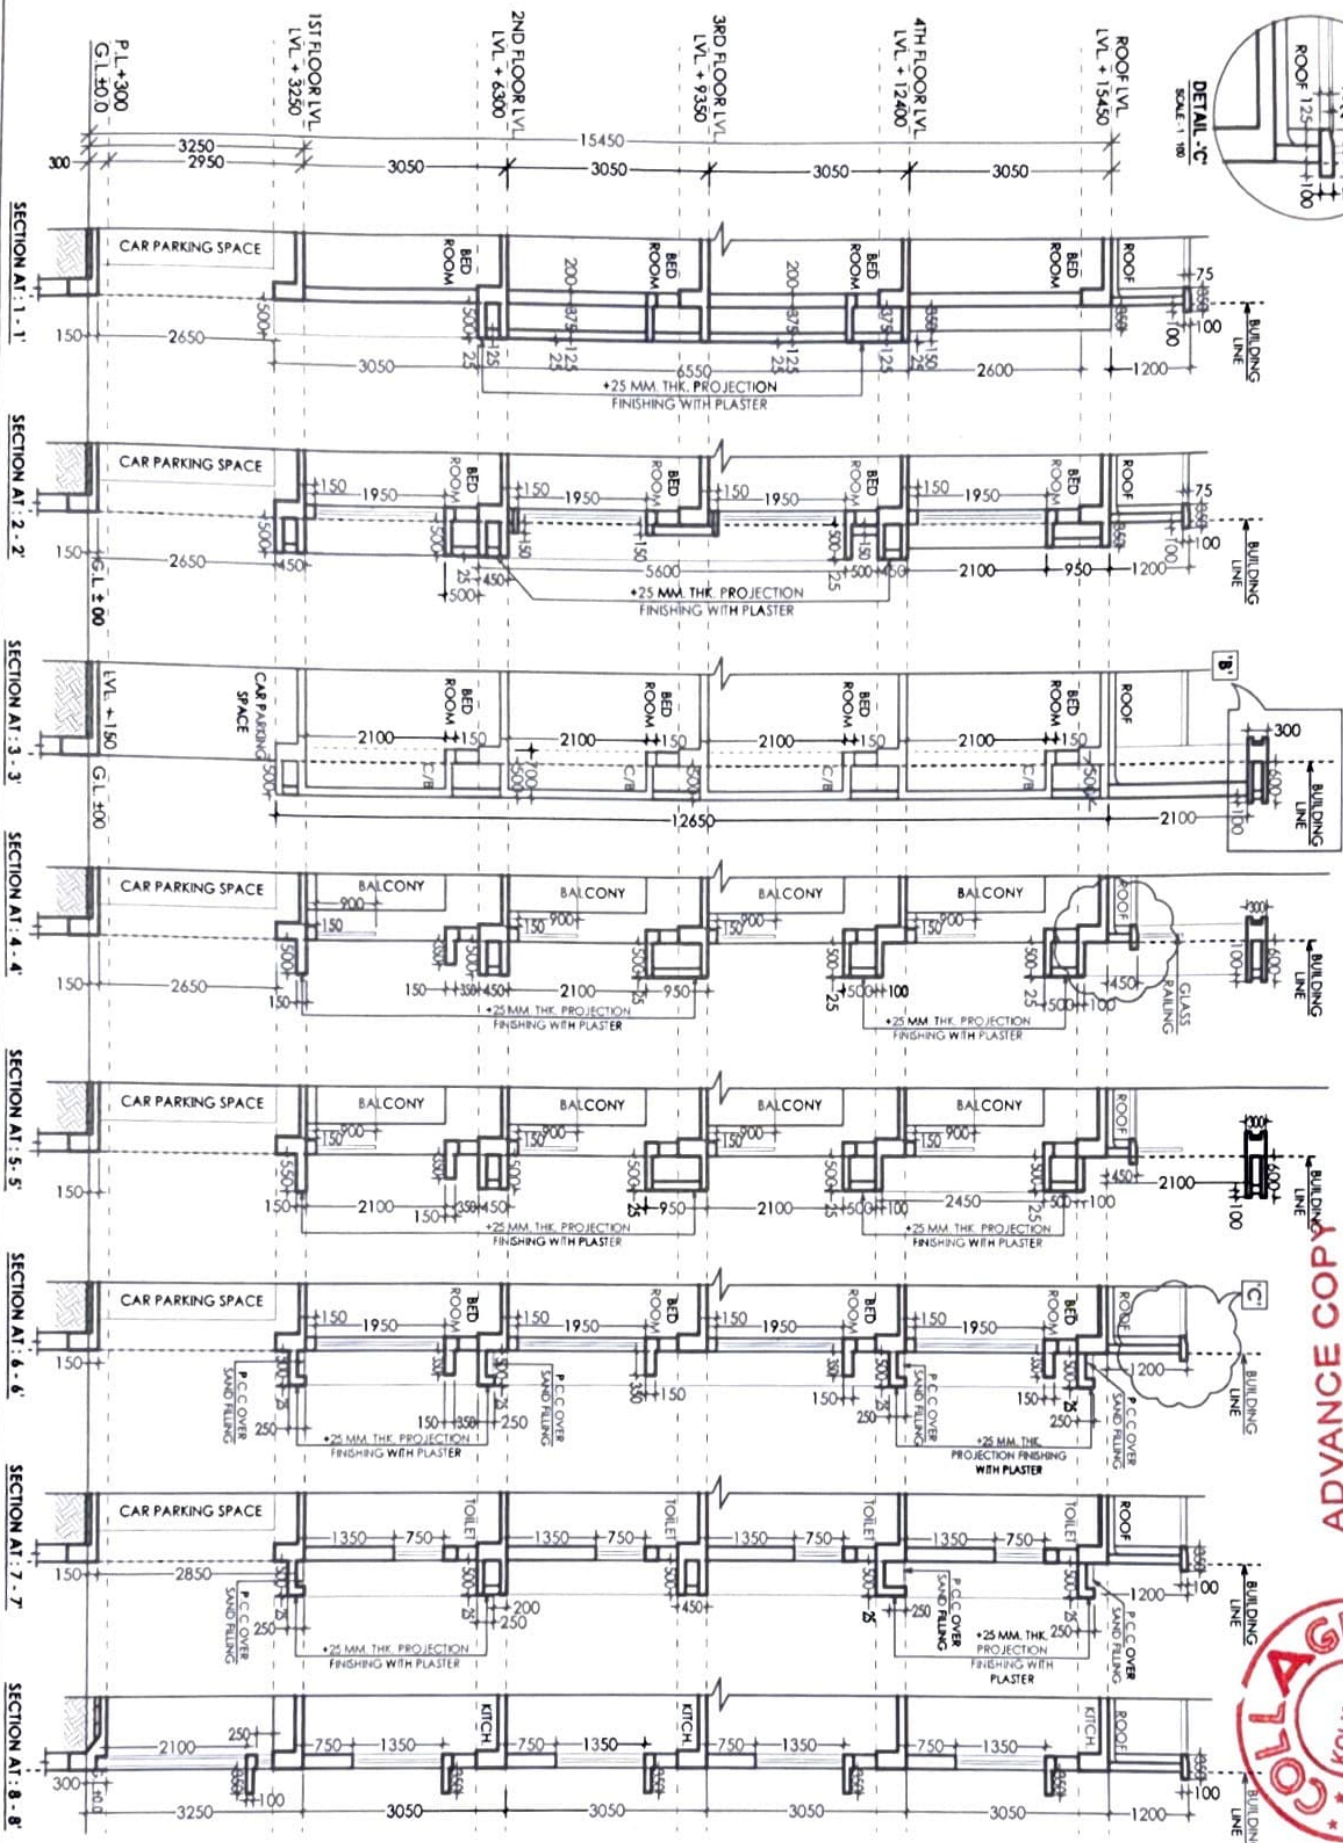

ADVANCE COPY

Sign: *[Signature]* Date: *26/11/24*



PROJECT:
GROUND + FOUR STORIED (15.450 M.HEIGHT)
RESIDENTIAL BUILDING AT PREMISES NO. 3A,
DWARIK GANGULI STREET, P.S.-FORMERLY
BHOWANIPORE NOW KALIGHAT, KOLKATA
700 026, WARD NO. 083, UNDER BOROUGH
VIII [K. M. C.]

TITLE :		<u>'D' SIDE ELEVATION</u>		
DEALT	CHECKED	APPROVED	STATUS	
R. PAUL				
DWG. NO. COL. / 3A,DWARIK GANGULI STREET / AR / 12				
SCALE - 1 : 75				
DATE - 29.11.2024				

Architectural Consultants :

COLLAGE ARCHITECTS

486, RAJDANGA MAIN ROAD, (OPPOSITE PURBA ABASAN, DF BLOCK KOLKATA 700 107, INDIA PHONE NO. (033) 4602 6909, E-MAIL: collage.architects.info@gmail.com

THIS DRAWING IS A PROPERTY OF COLLAGE. ANY MODIFICATION, CHANGES, DEVIATIONS IS NOT PERMISSIBLE WITHOUT PRIOR INTIMATION OF THE ARCHITECT. TO THE CONTRARY THIS WILL BE TREATED AS ILLEGAL ACT.