






ELEVATION

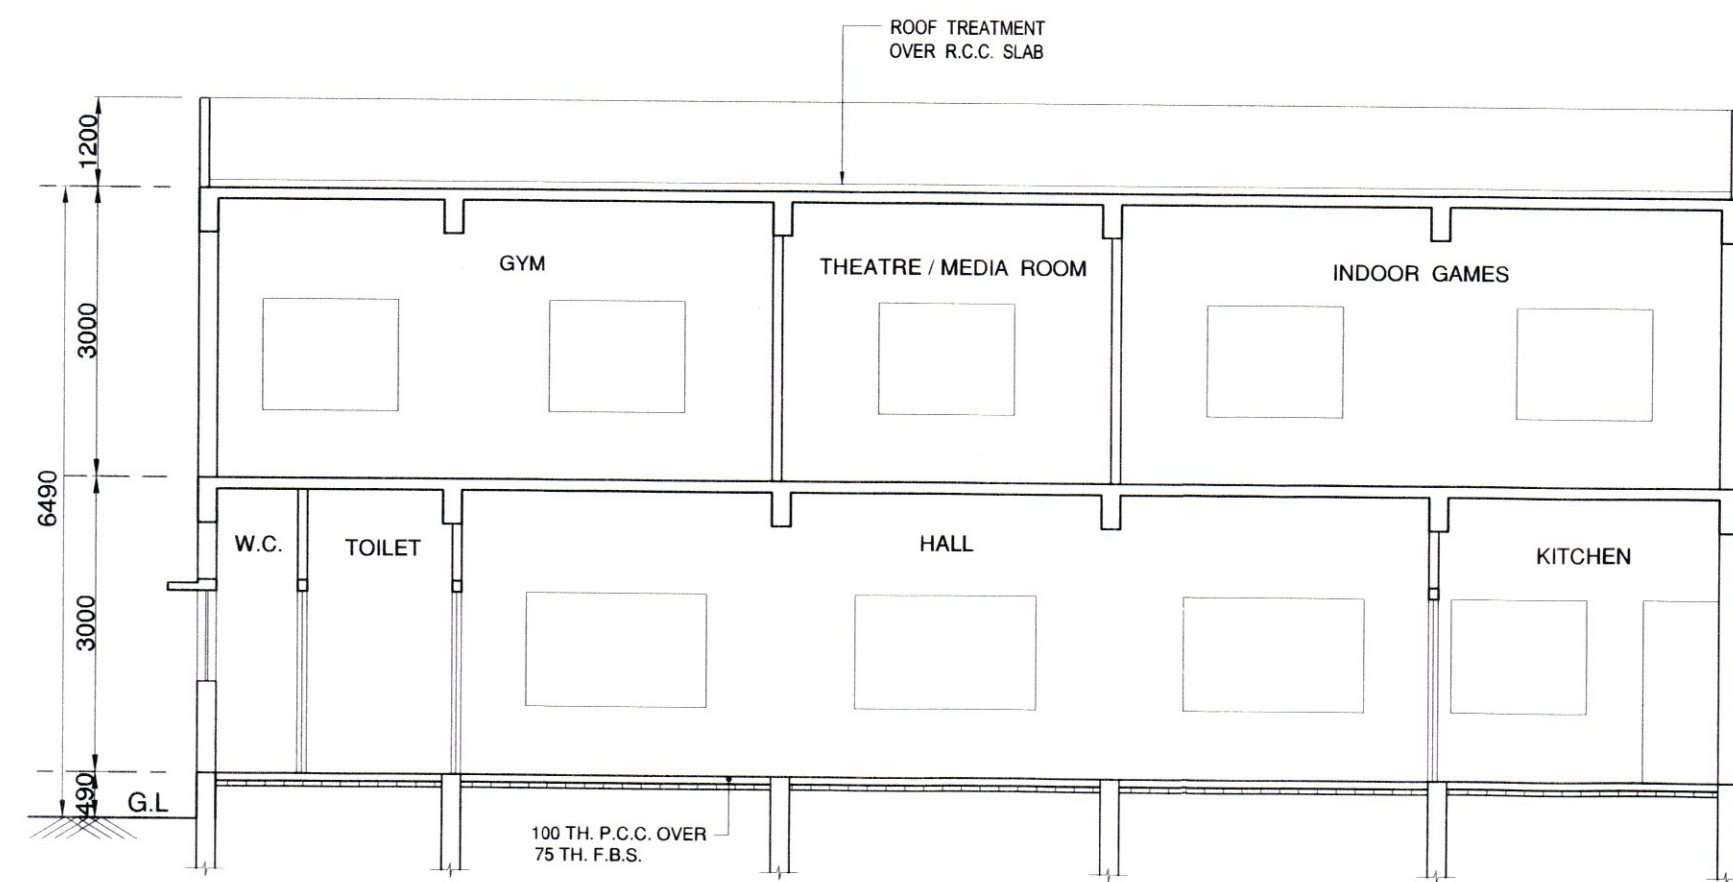


SECTION A-A

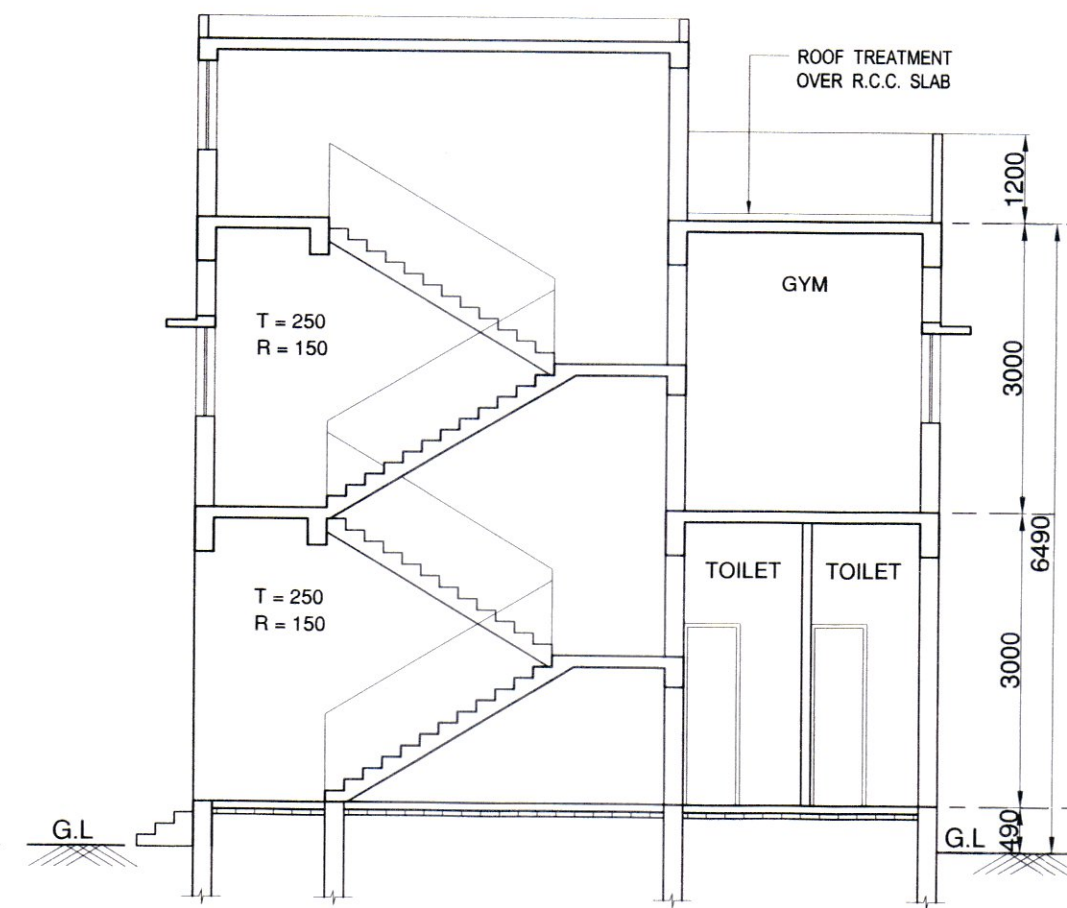


SECTION B-B

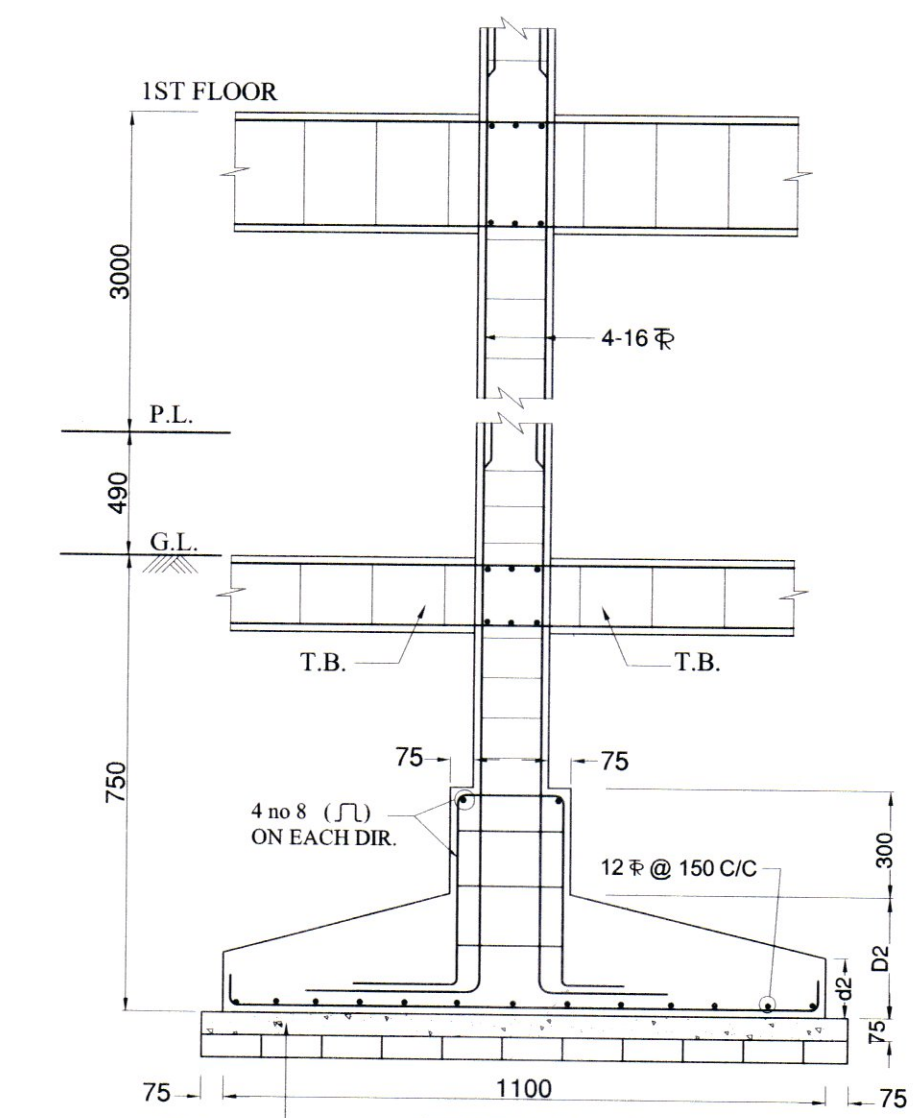


DETAILS OF R.C.C. COLUMN FDN (F1)

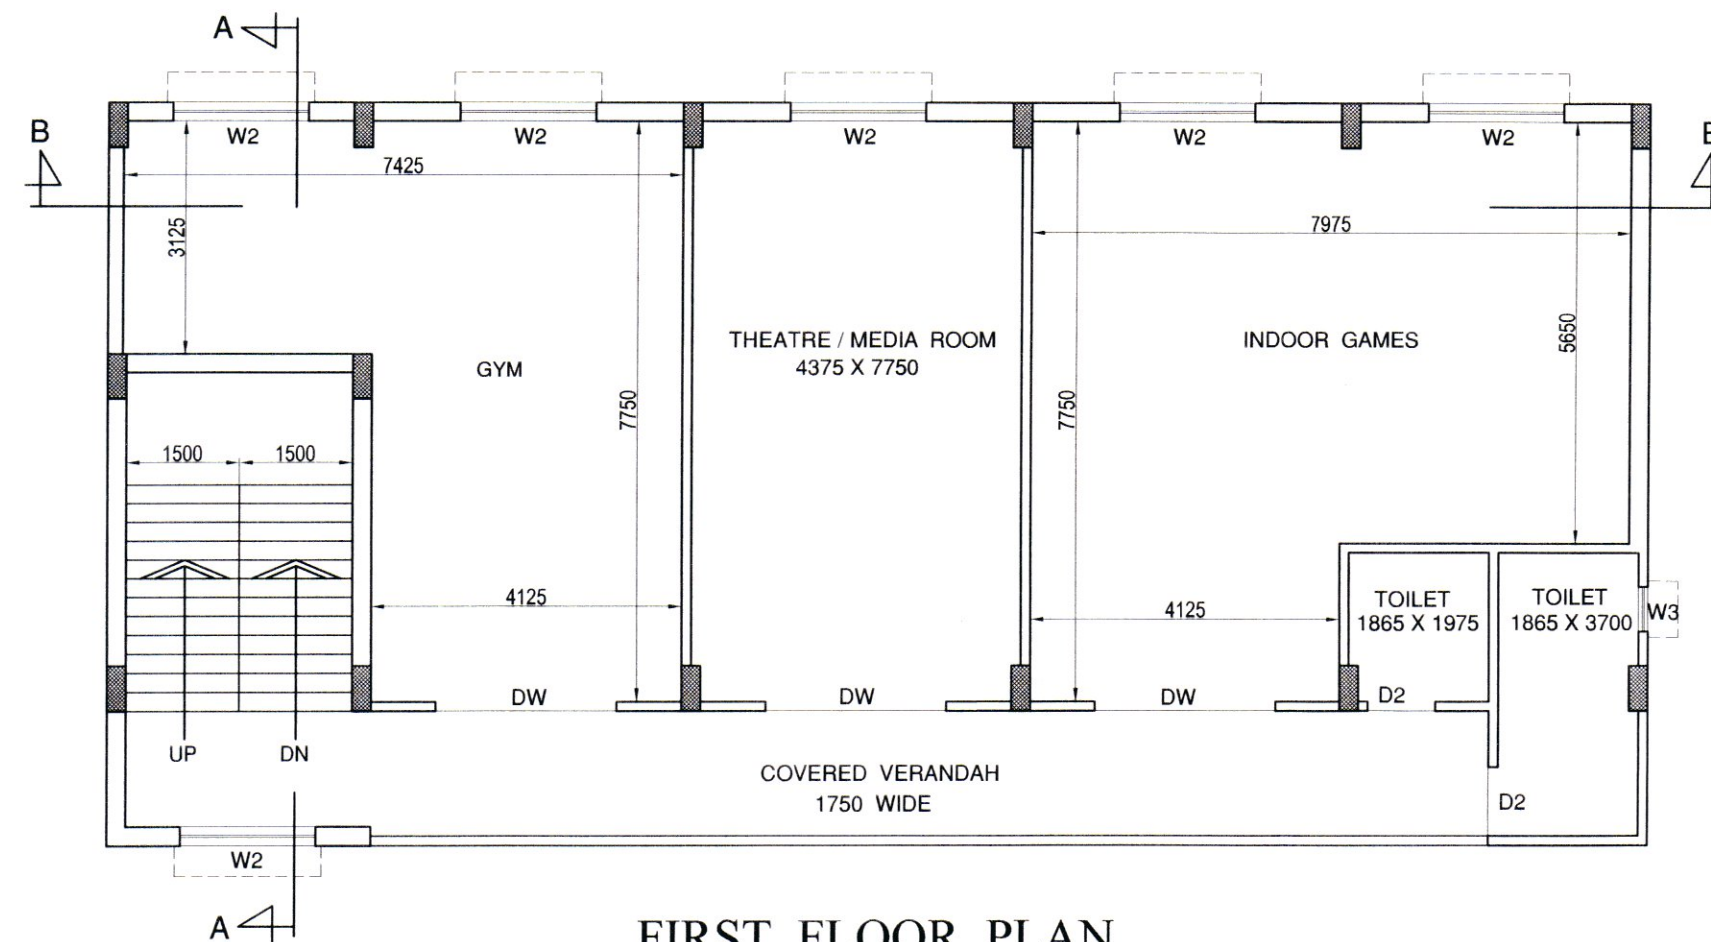


FIRST FLOOR PLAN

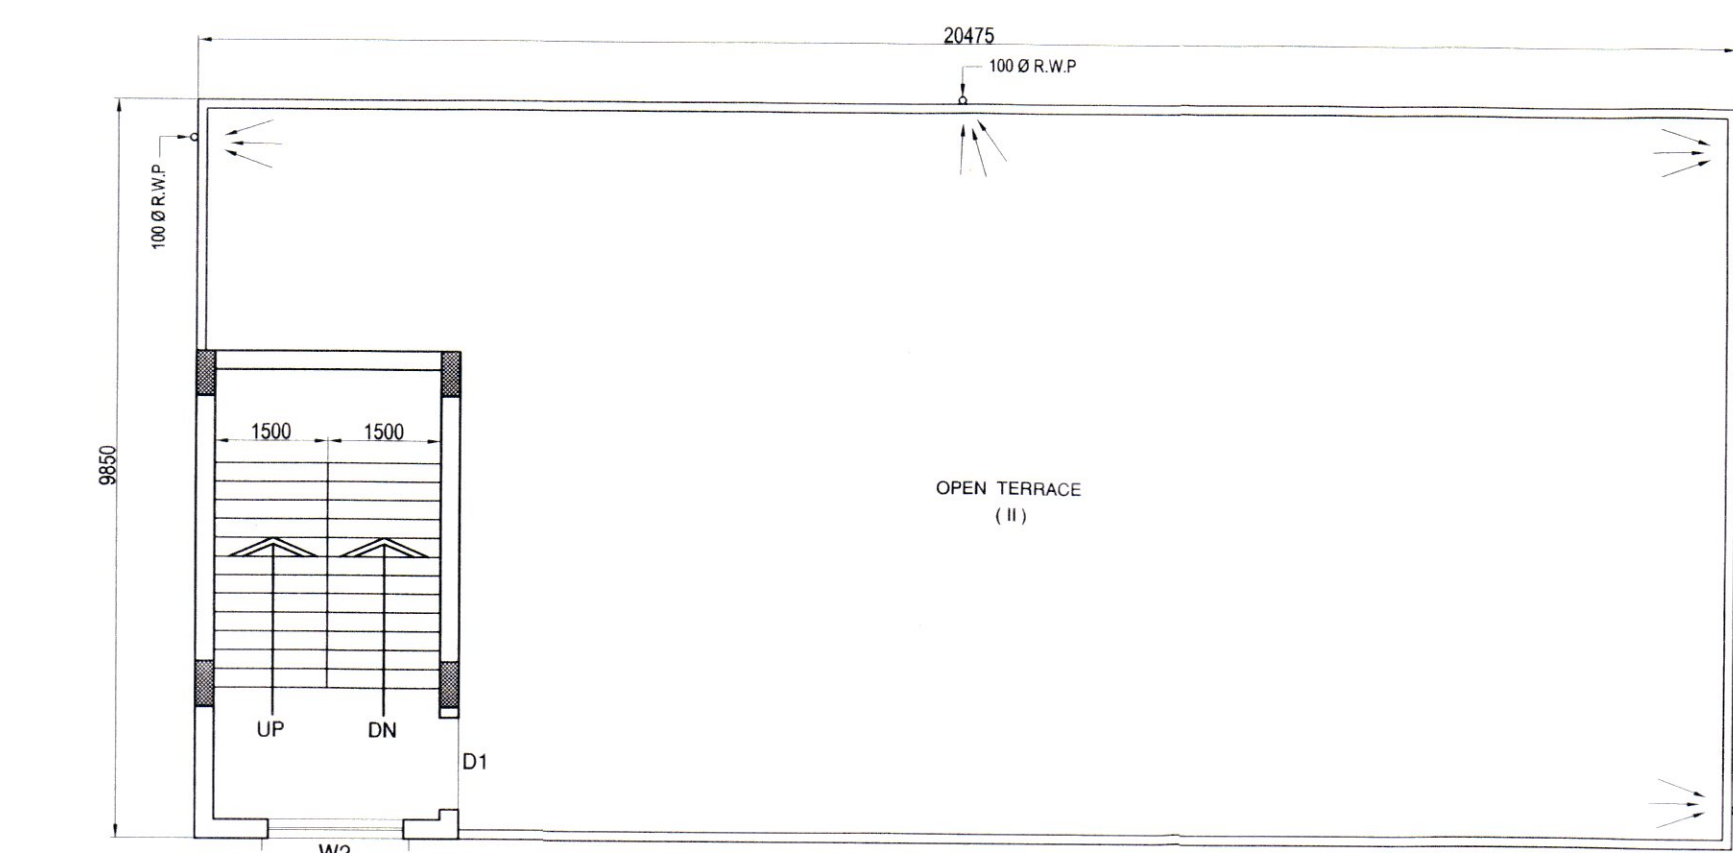

FOUNDATION LAYOUT PLAN

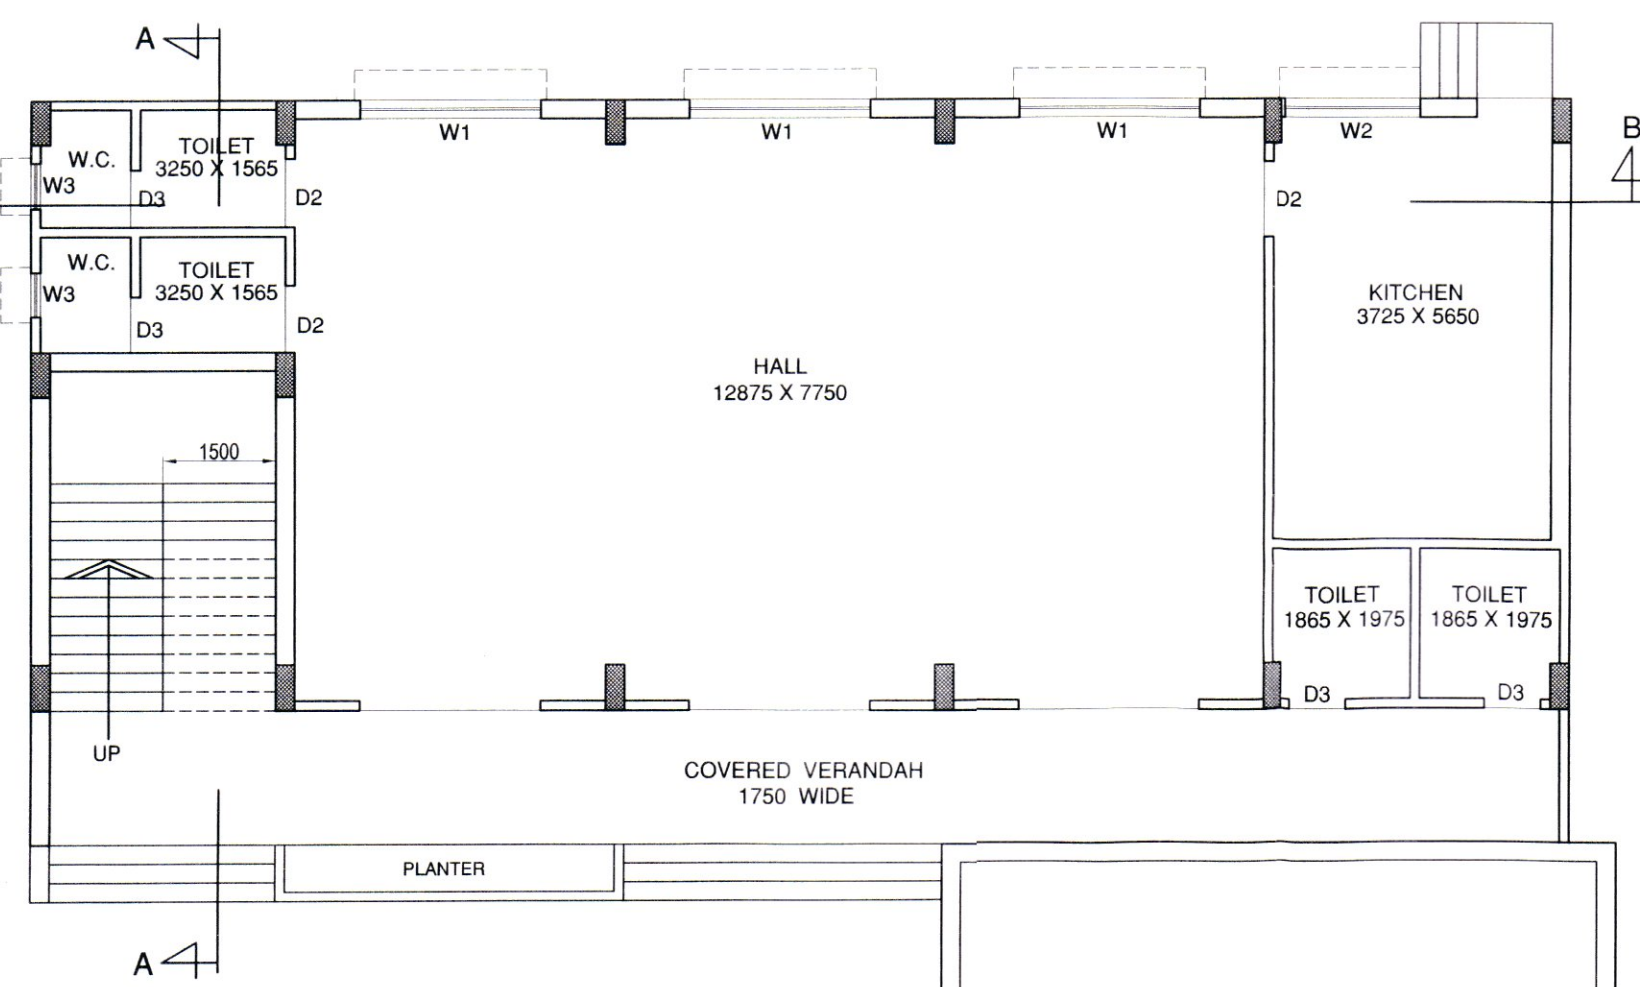


GROUND FLOOR PLAN

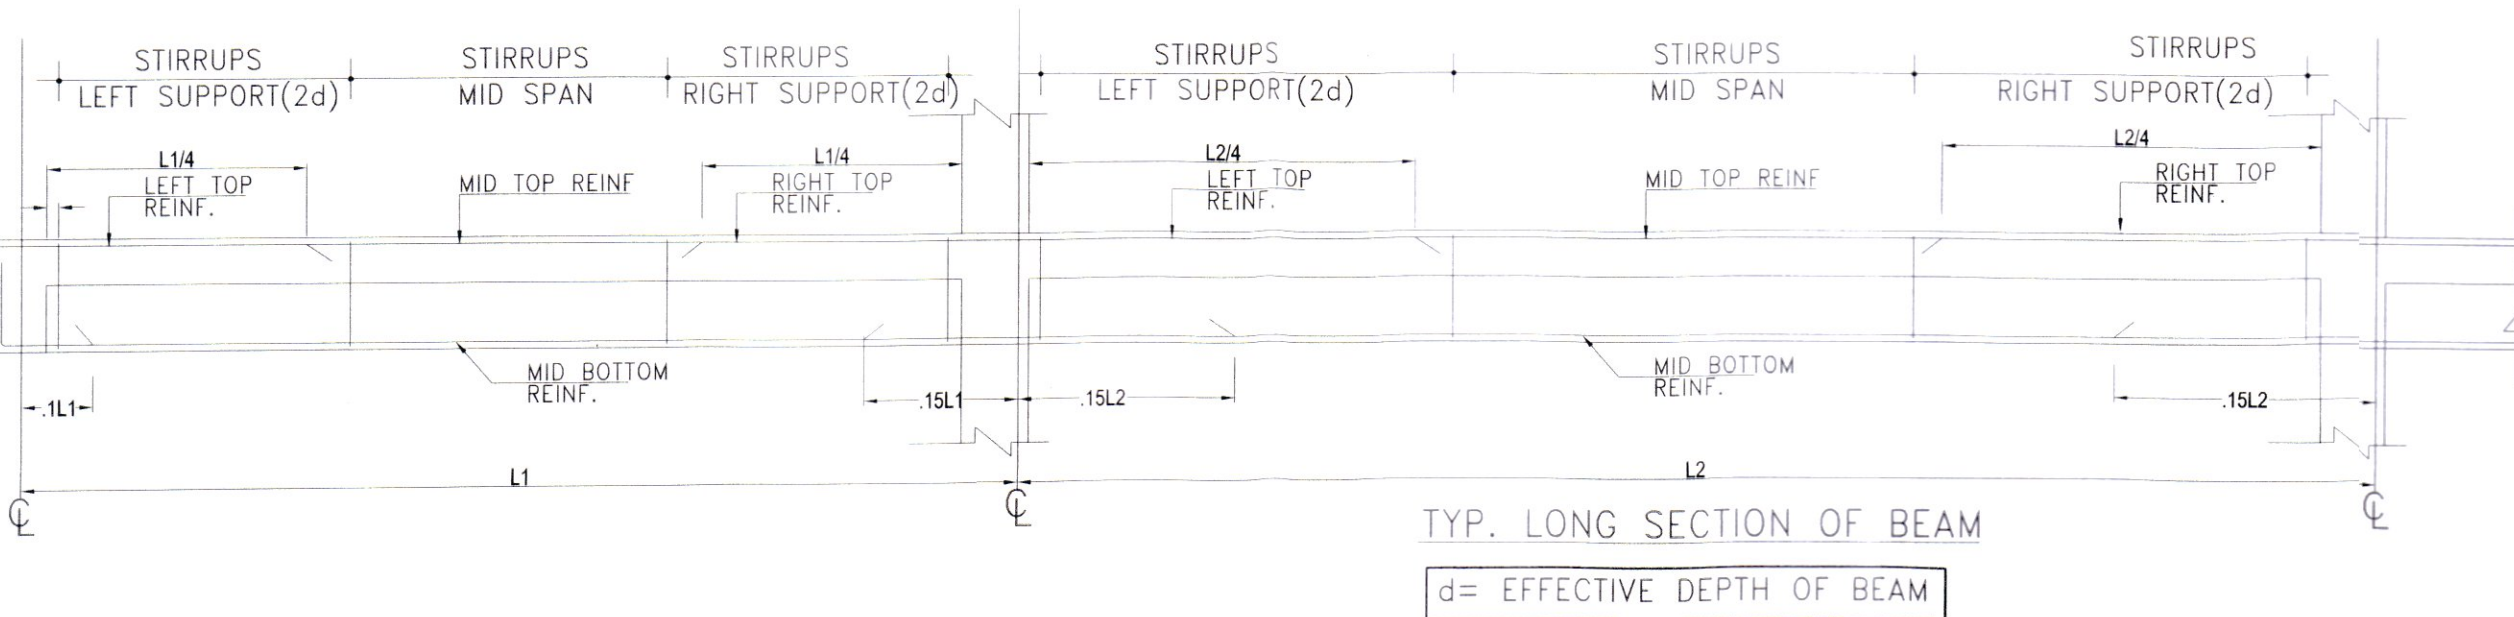


TYP. LONG SECTION OF BEAM
d= EFFECTIVE DEPTH OF BEAM


TYP. REINF. DETAIL OF FL. BEAM

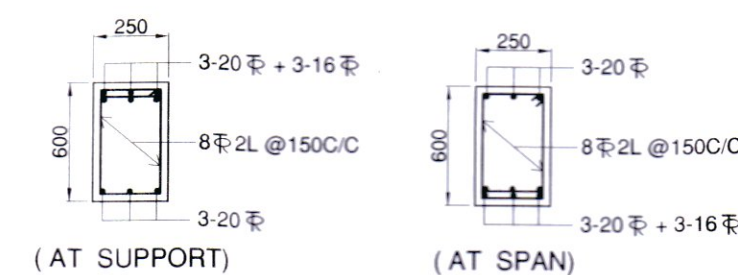


DETAIL OF TB-1
(250 X 400)

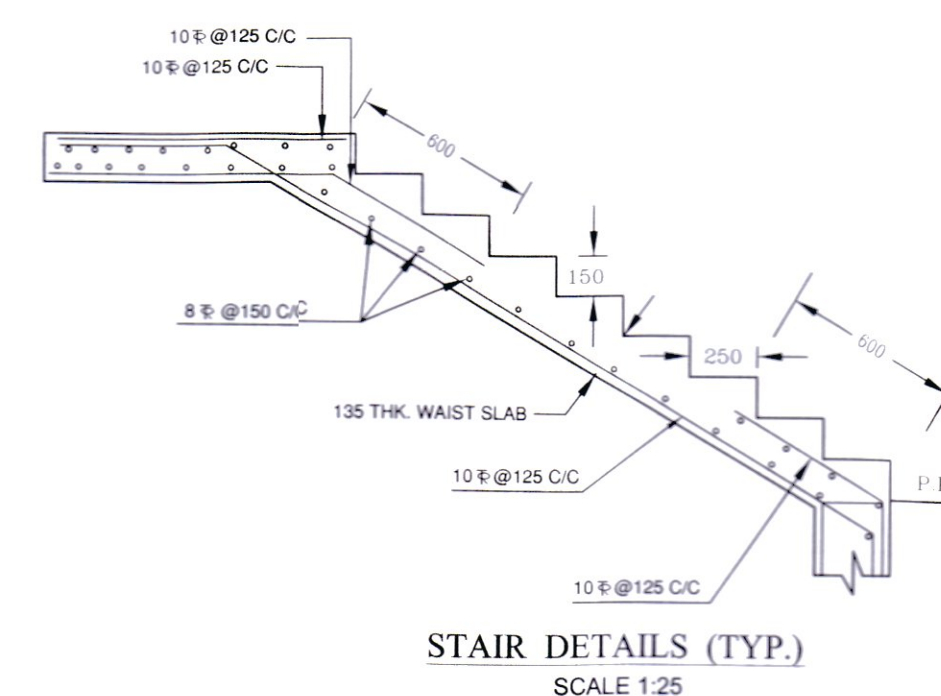

STAIR DETAILS (TYP.)
SCALE 1:25

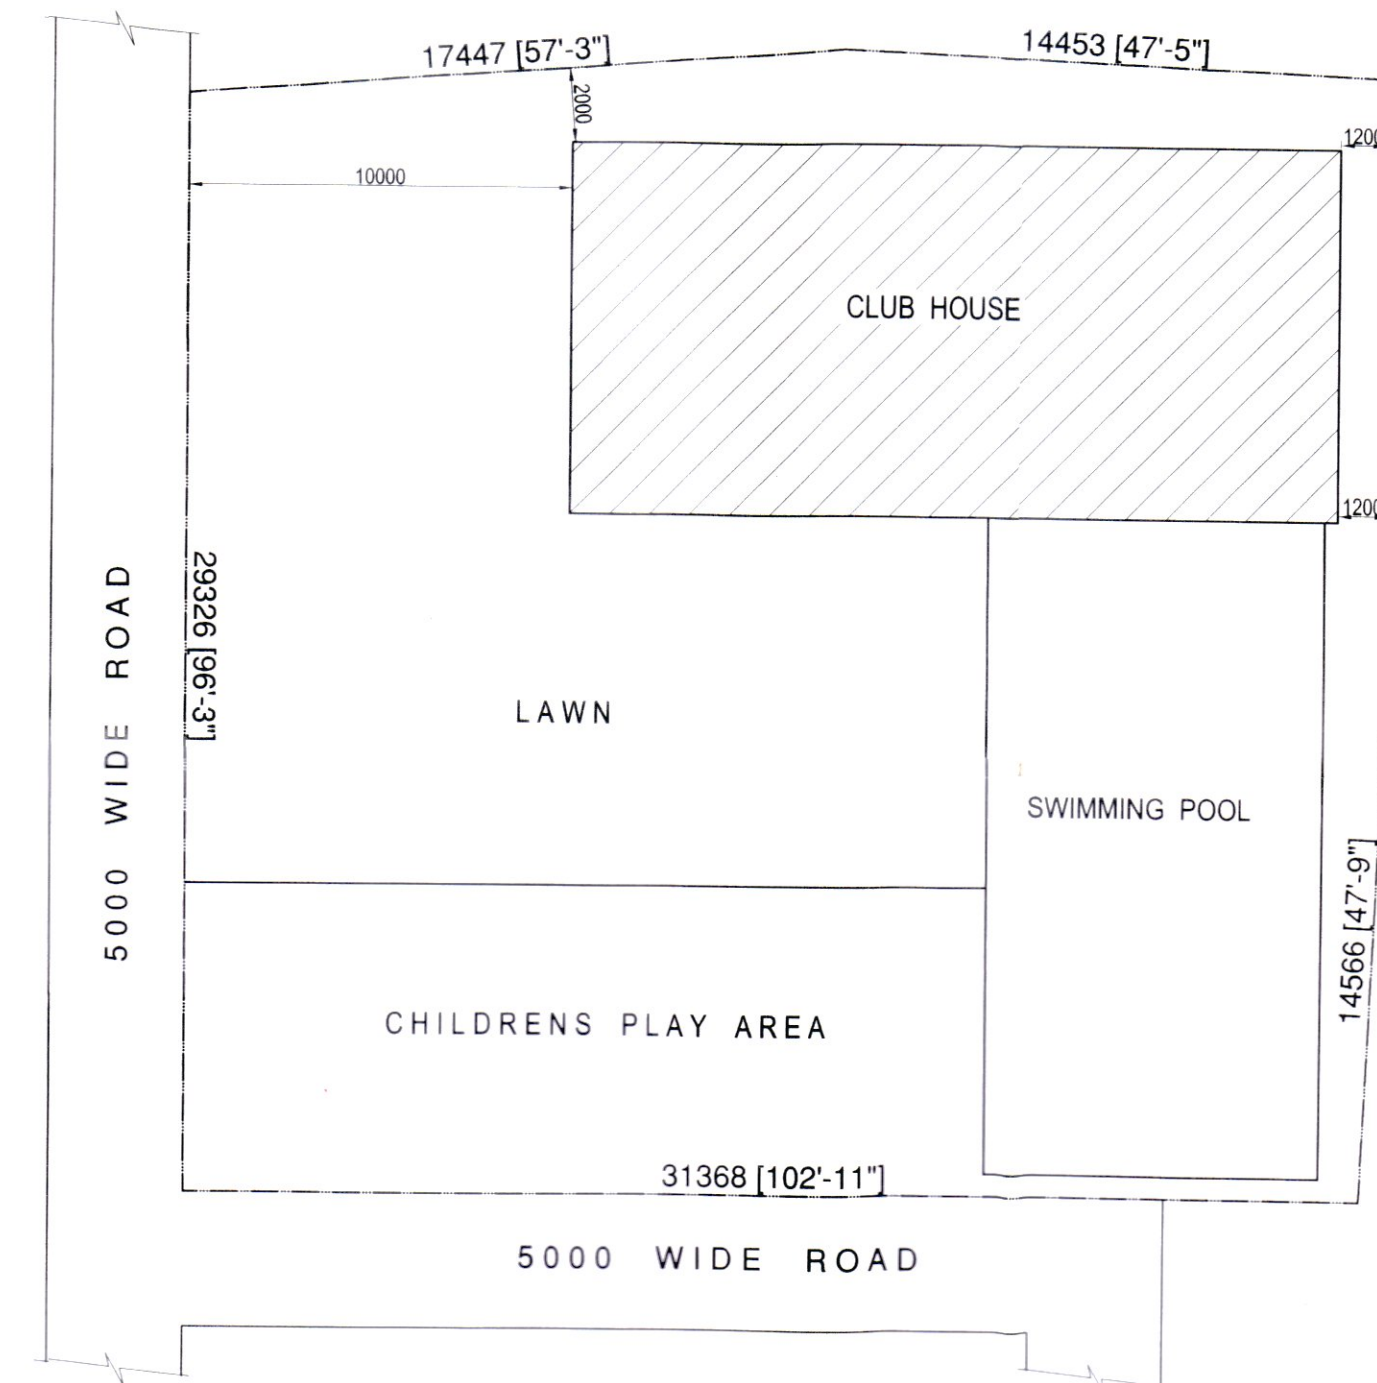

MASTER LAYOUT PLAN
SCALE 1 : 200

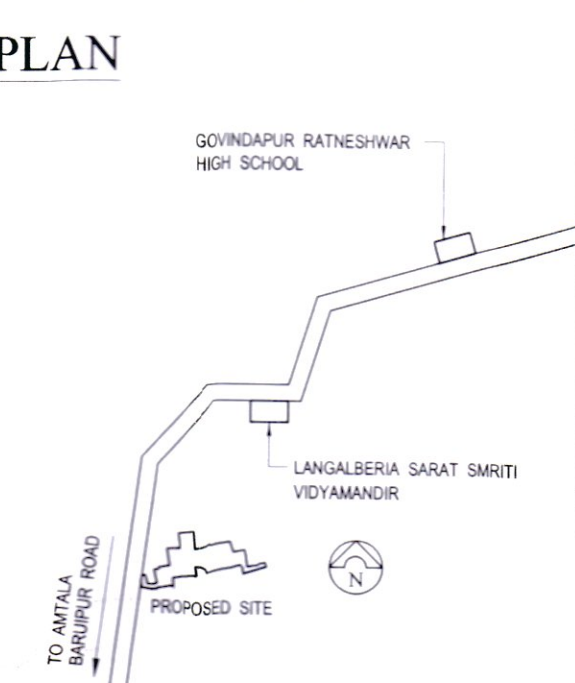

LOCATION MAP
NOT TO SCALE

STATEMENT OF THE PLAN PROPOSAL	
DETAILS OF PREMISES	
PROPOSED TWO STOREYED CLUB HOUSE OF ARYAN TECHNOCON Pvt. Ltd. AT SOUTHERN BY PASS, L. R. DAG NO. - 781 & 782, L.R. KHATIAN NO. - 1303, VILLAGE & MOUZA - LANGALBERIA, J.L. NO. - 88, P.S. - SONARPUR, KOLKATA - 700145, UNDER LANGALBERIA GRAM PANCHAYAT.	
AREA STATEMENT	
LAND AREA (14 KH - 05 CH. - 14 SFT.)	= 958.70 SQM. = 10319 SFT.
PROPOSED GROUND FLOOR AREA	= 201.68 SQM. = 2171 SFT.
PROPOSED FIRST FLOOR AREA	= 201.68 SQM. = 2171 SFT.
PROPOSED TOTAL FLOOR AREA	= 403.36 SQM. = 4342 SFT.
HEIGHT OF THE BUILDING	= 6.490 MT.
Arch. BICHIRESH SAHA COUNCIL OF ARCHITECTURE Registration no. CA/77/3532	
SIGNATURE OF ARCHITECT	
BIREN DEBASH MULLICK B.S.E. - 1/75 KOLKATA MUNICIPAL CORPORATION	
SIGNATURE OF STRUCTURAL ENGINEER	
As Constituted Power of Attorney of Aryan Technocon Pvt. Ltd.	
SIGNATURE OF OWNER	
GROUND FLOOR PLAN, FIRST FLOOR PLAN, ROOF PLAN, ELEVATION, SECTIONS, AREA STATEMENT, COLUMN & FOUNDATION LAYOUT PLAN & STRC. DETAILS.	SCALE 1 : 100
CLUB HOUSE	