




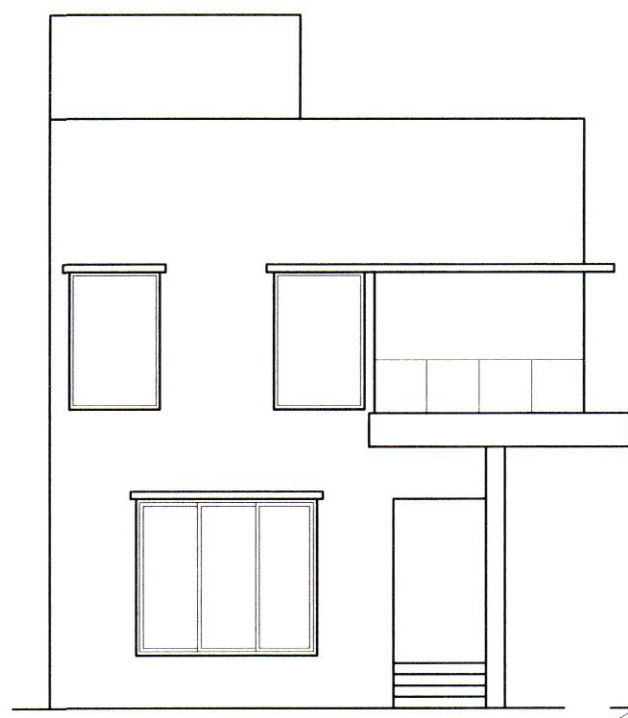


ELEVATION

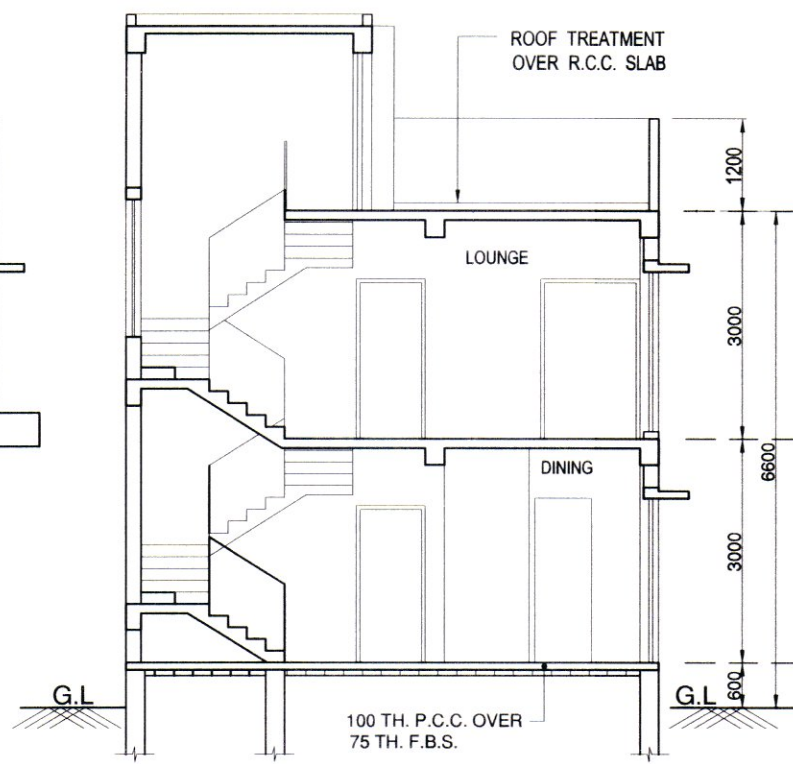

SECTION A-A

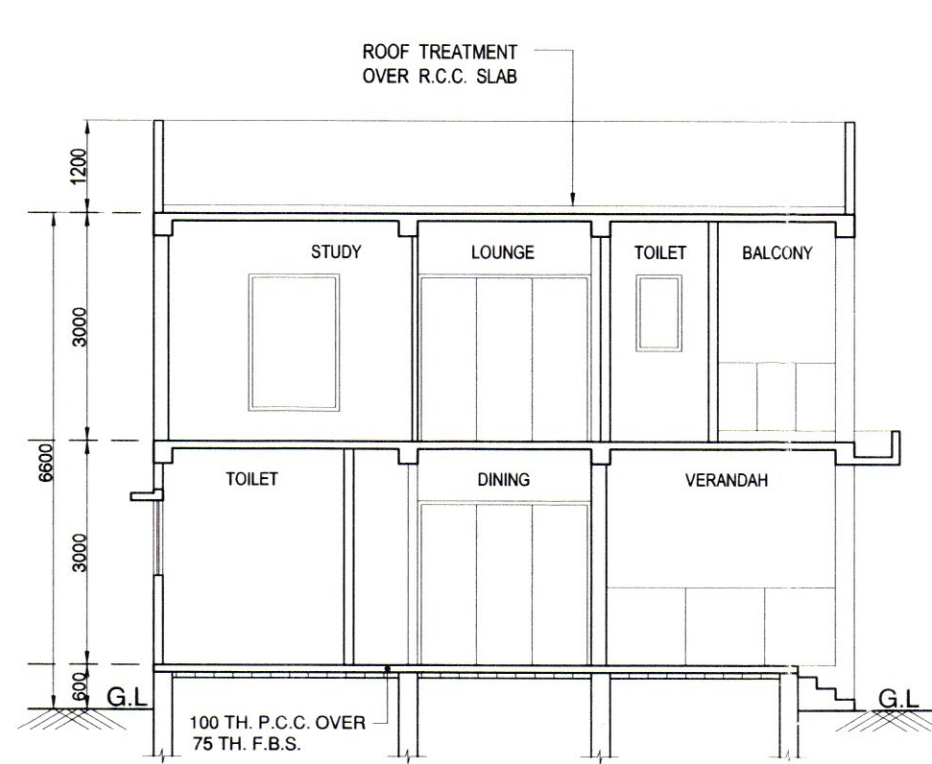


SECTION B-B

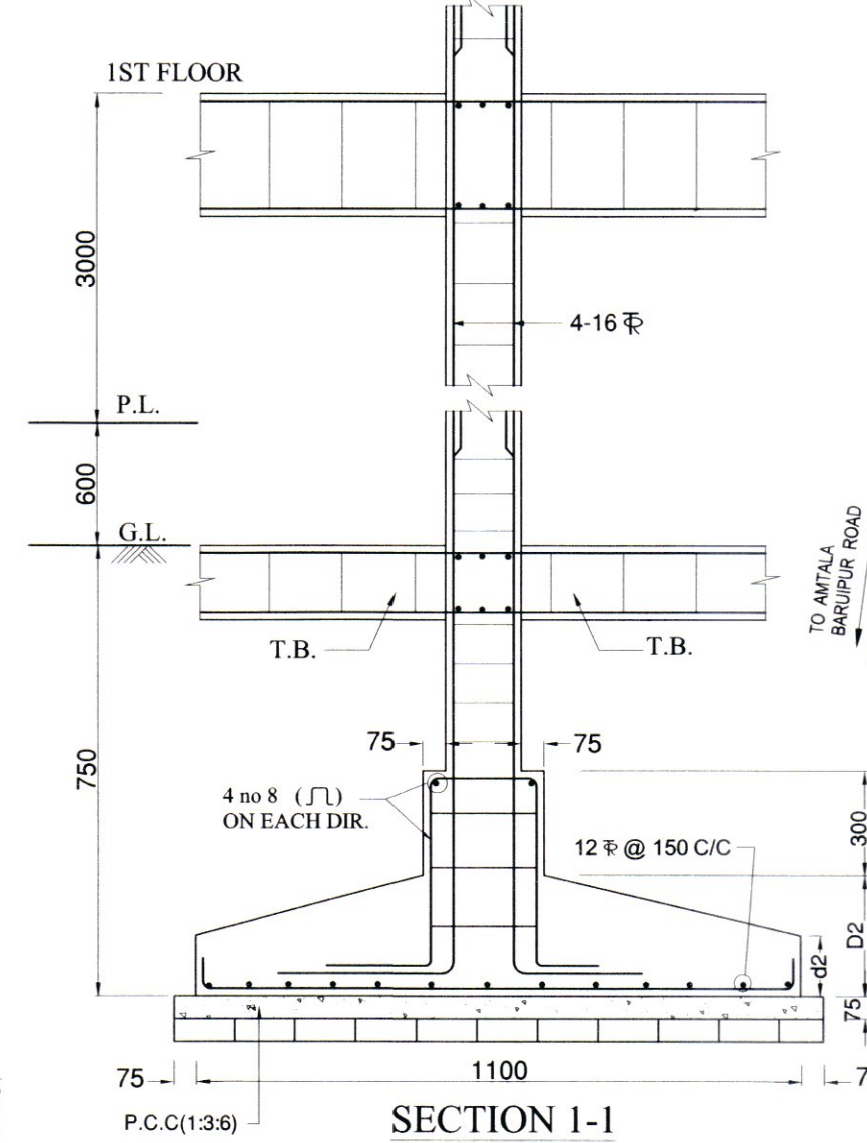


DETAILS OF R.C.C. COLUMN FDN (F1)

LOCATION MAP
NOT TO SCALE


DOOR & WINDOW SCHEDULE					
WINDOW					
MKD	WIDTH	HEIGHT	SILL	LINTEL	
W1	2400	2100	100	2200	
W3	1200	1800	400	2200	
W4	900	1800	400	2200	
W5	1800	1800	400	2200	
W6	600	1800	400	2200	
W7	600	1000	1200	2200	
W8	2300	2200	—	2200	
DOOR					
MKD	WIDTH	HEIGHT	SILL	LINTEL	
D1	1050	2100	—	2100	
D2	915	2100	—	2100	
D3	750	2100	—	2100	
DW1	2300	2100	—	2100	
DW2	1800	2200	—	2200	
DW3	1325	2200	—	2200	

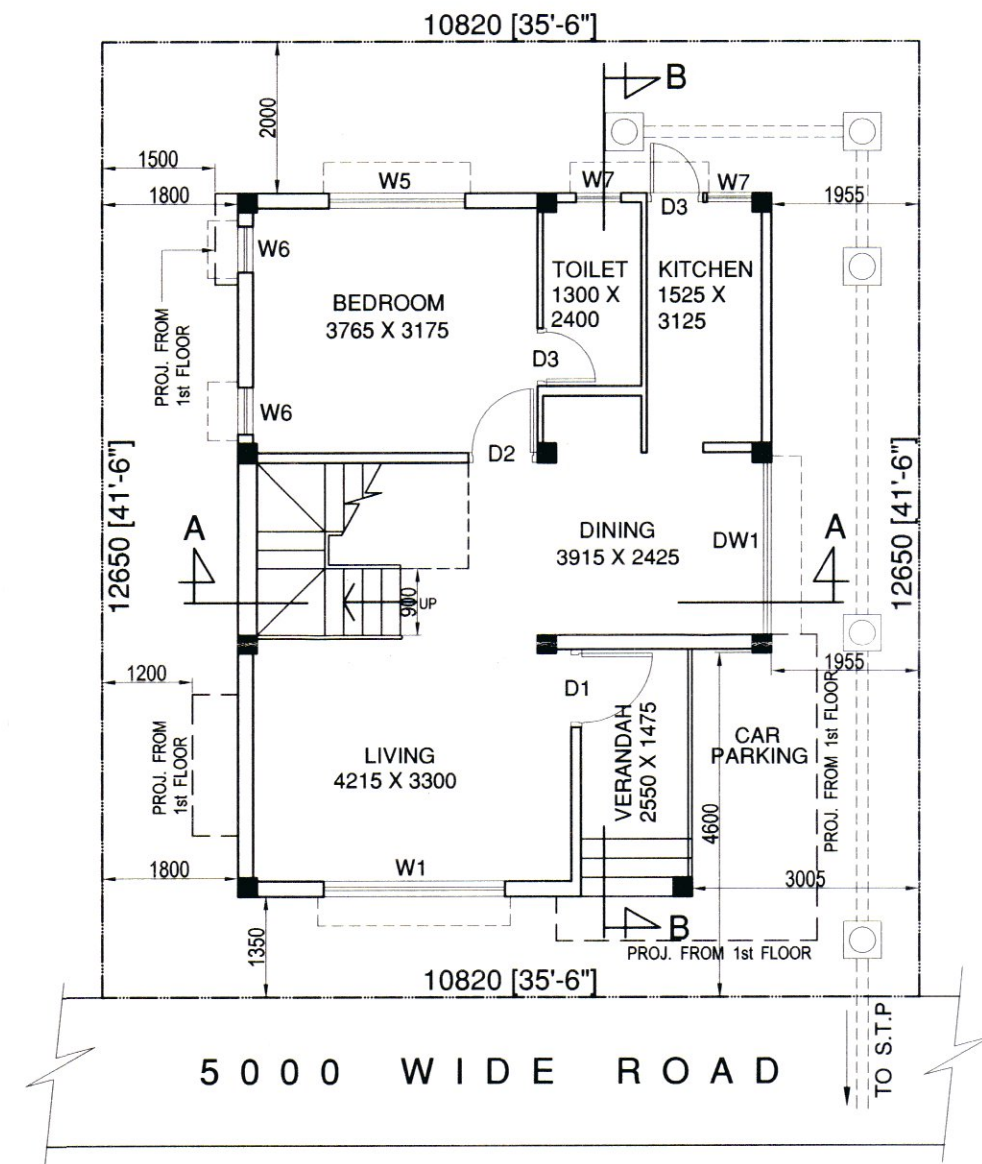


GROUND FLOOR PLAN

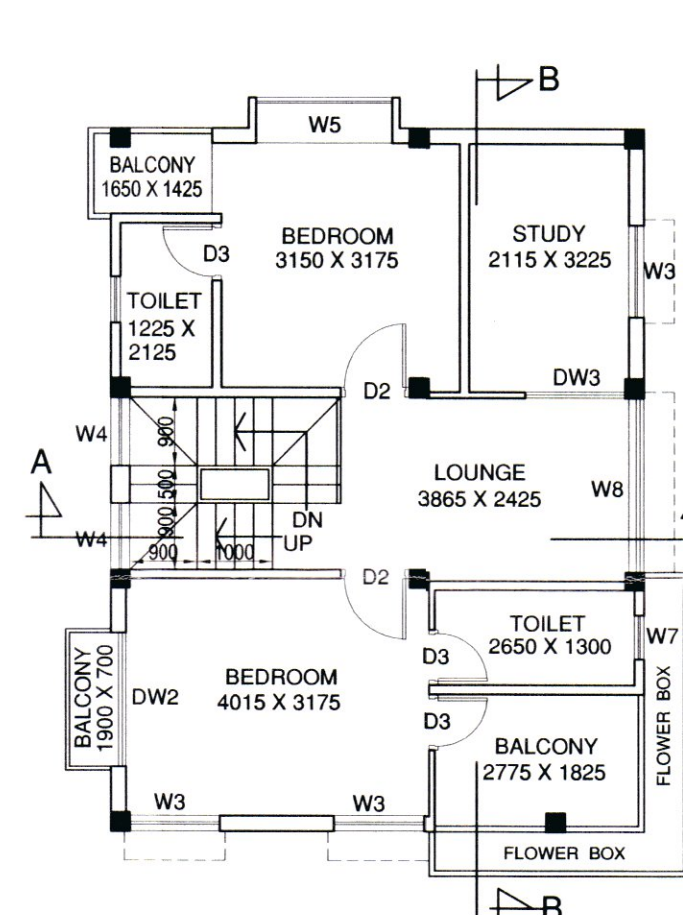


FIRST FLOOR PLAN

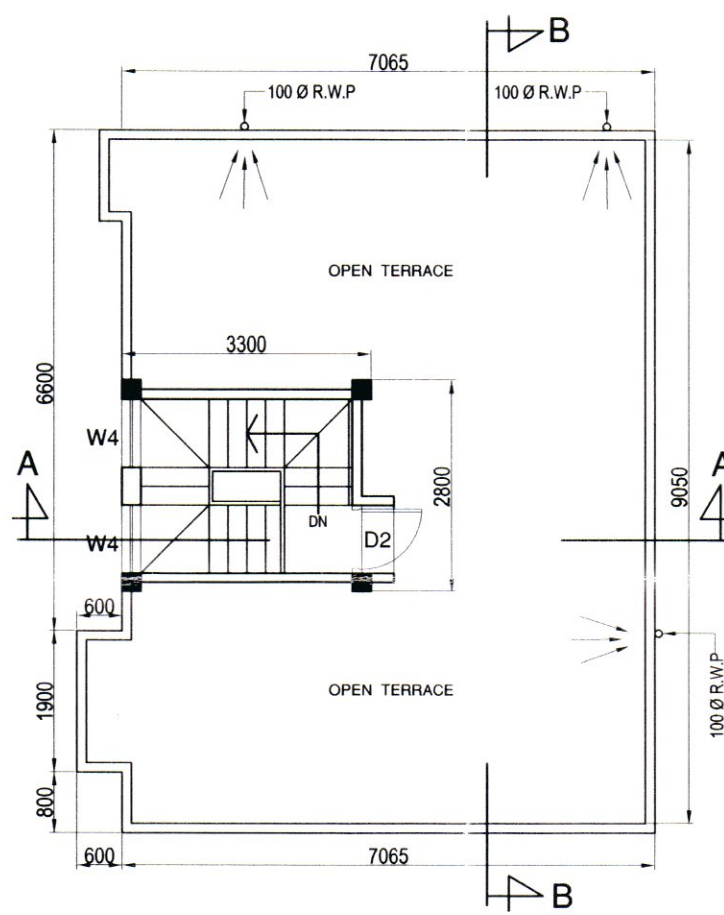


ROOF PLAN

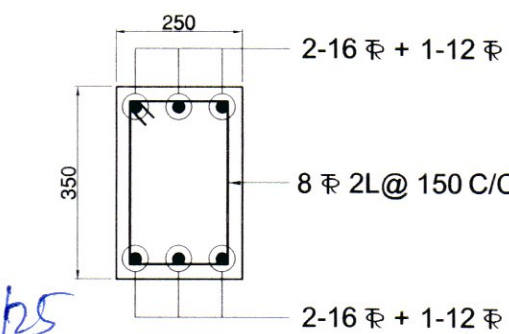


DETAIL OF TB-1
(250 X 350)

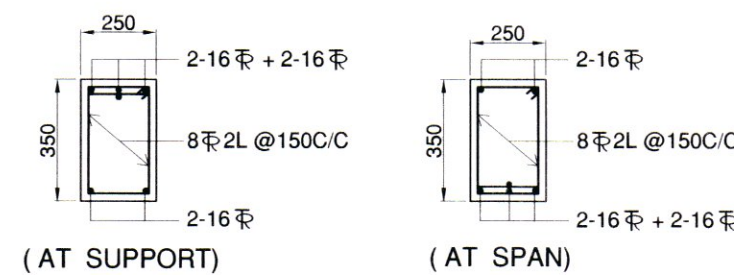


TYP. REINF. DETAIL OF FL. BEAM

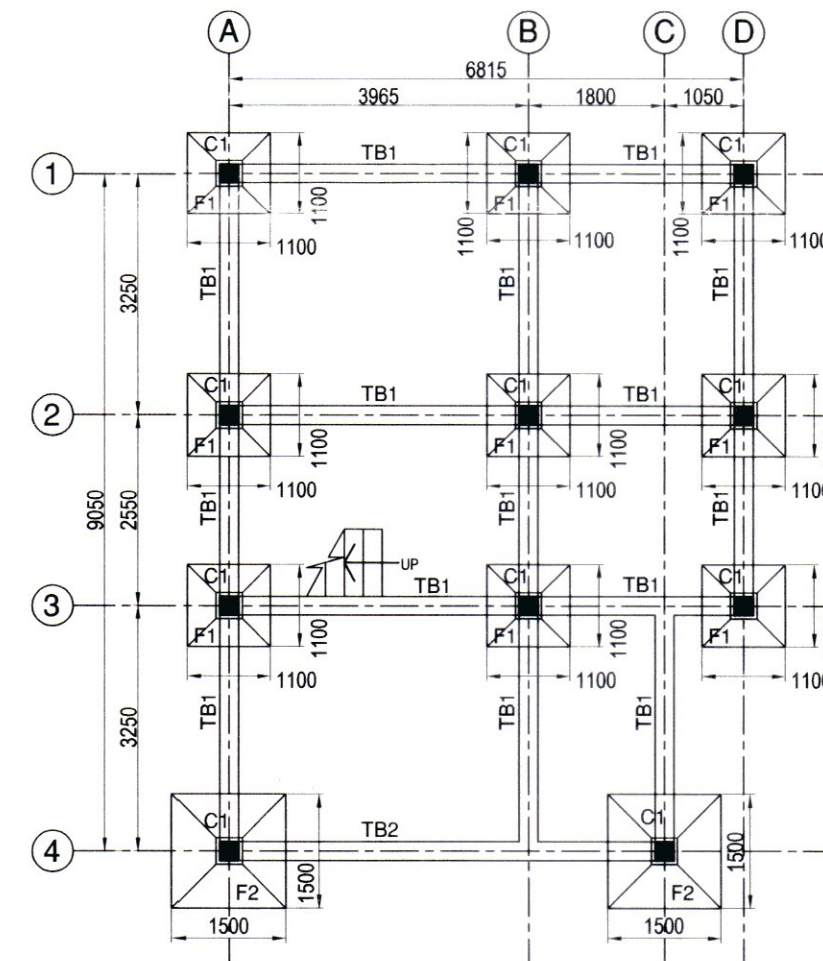

FOUNDATION LAYOUT PLAN

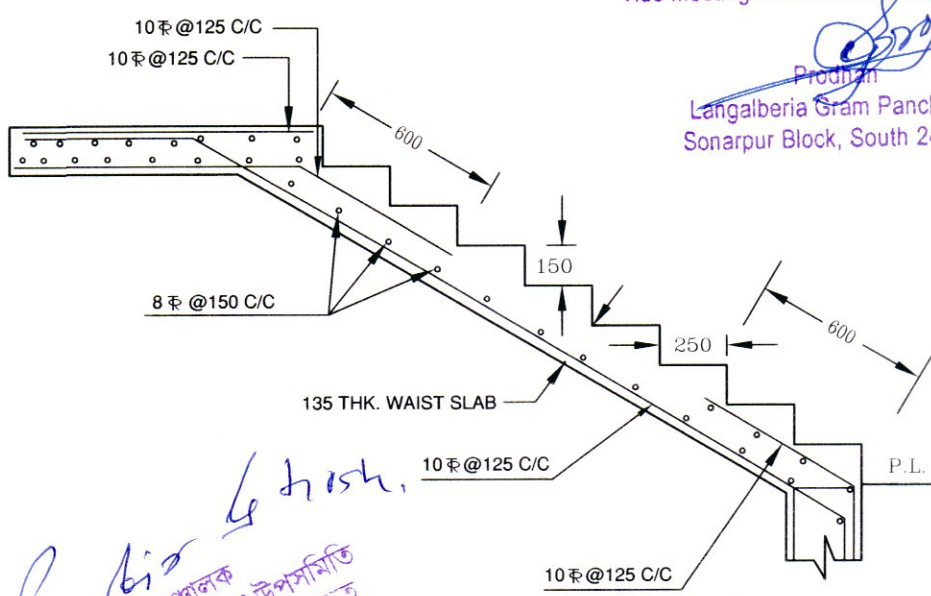

STAIR DETAILS (TYP.)
SCALE 1:25

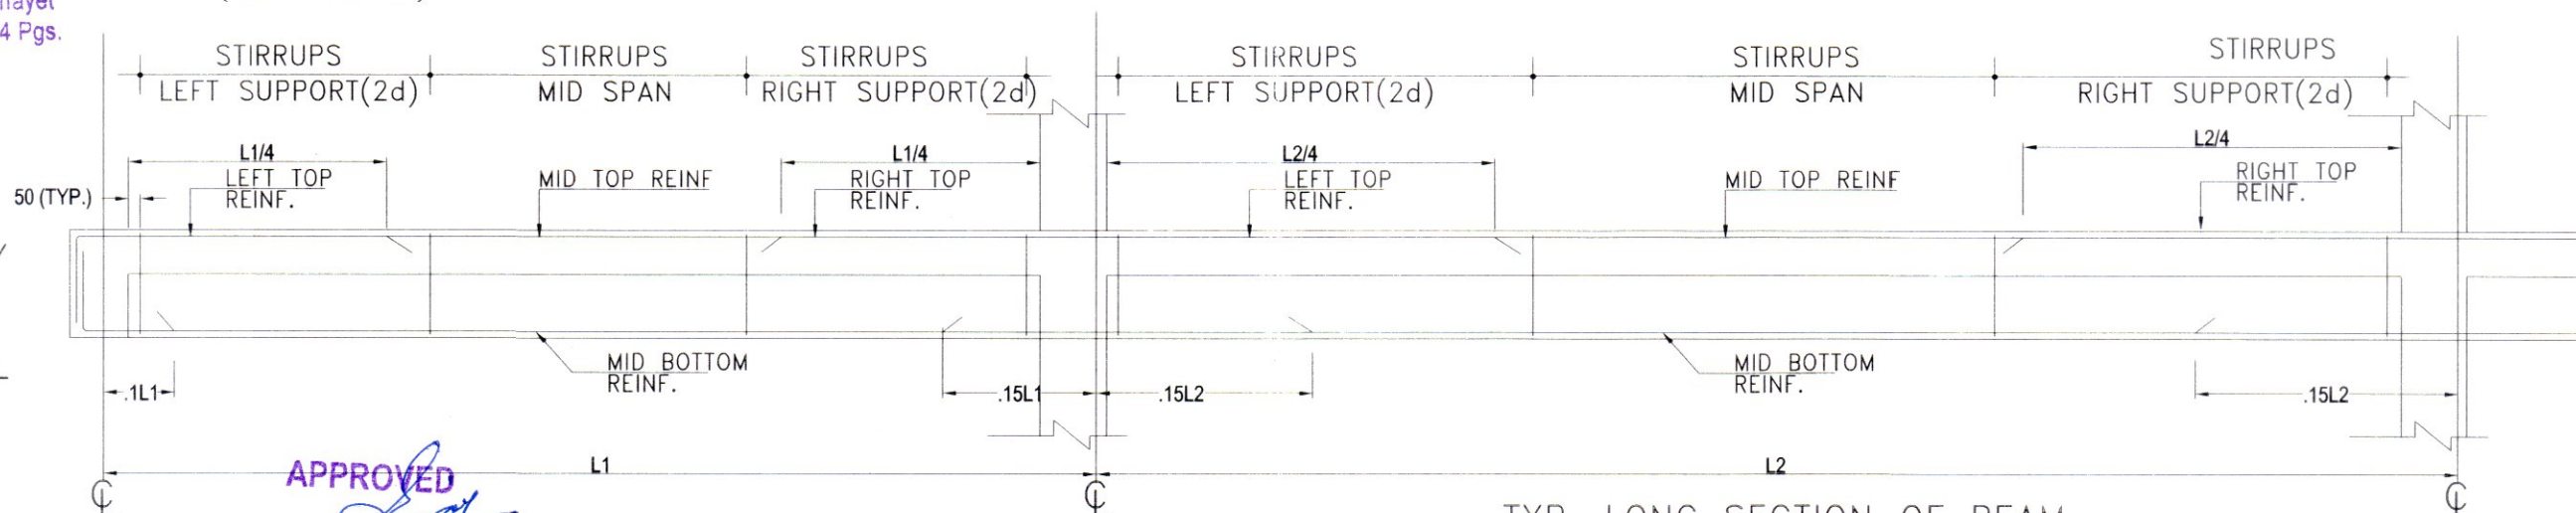

TYP. LONG SECTION OF BEAM

d= EFFECTIVE DEPTH OF BEAM

STATEMENT OF THE
PLAN PROPOSAL

DETAILS OF PREMISES

**PROPOSED TWO STOREYED RESIDENTIAL
BUILDING OF ARYAN TECHNOCON Pvt. Ltd. AT
SOUTHERN BY PASS, L. R. DAG NO. - 859, L.R.
KHATIAN NO. - 1306, VILLAGE & MOUZA -
LANGALBERIA, J.L. NO. - 88, P.S. - SONARPUR,
KOLKATA - 700145,
UNDER LANGALBERIA GRAM PANCHAYAT.**

AREA STATEMENT

LAND AREA
(02 KH - 00 CH. - 33 SFT.) = 136.86 SQM. = 1473 SFT.

PROPOSED GROUND FLOOR AREA = 62.29 SQM. = 671 SFT.

PROPOSED FIRST FLOOR AREA = 67.20 SQM. = 723 SFT.

PROPOSED TOTAL FLOOR AREA = 129.49 SQM. = 1394 SFT.

HEIGHT OF THE BUILDING = 6.50 MT.

BICHITRESH SAHA
B. Arch (Hons.), F.I.A.,
Registered Architect
Council of Architecture
Regn. No. CA/77/03532

SIGNATURE OF ARCHITECT

BIBEK BIKASH MULLICK
E.S.E. - I/75
KOLKATA MUNICIPAL CORPORATION

SIGNATURE OF STRUCTURAL ENGINEER

ARYAN
Proprietor

SIGNATURE OF OWNER

GROUND FLOOR PLAN, FIRST FLOOR
PLAN, ROOF PLAN, ELEVATION,
SECTIONS, AREA STATEMENT, COLUMN
& FOUNDATION LAYOUT PLAN & STRC.
DETAILS.

SCALE
1 : 100

TYPE - A3

