






ELEVATION

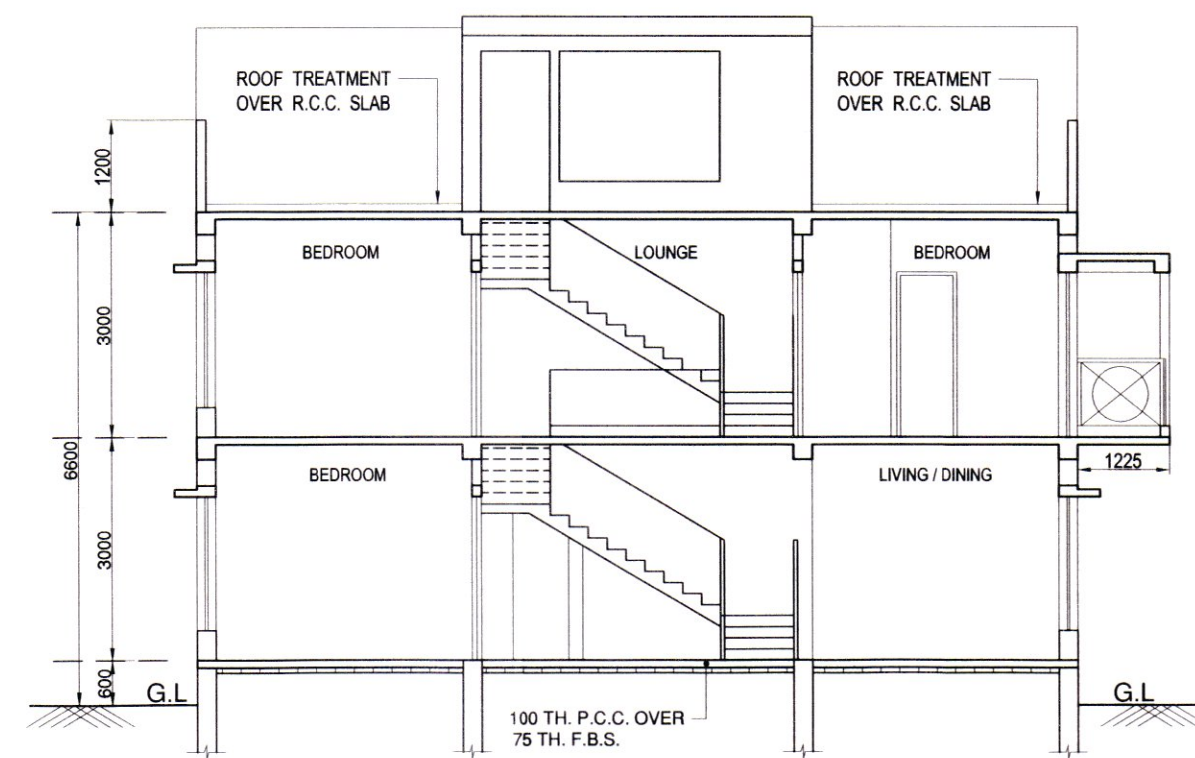


SECTION A-A

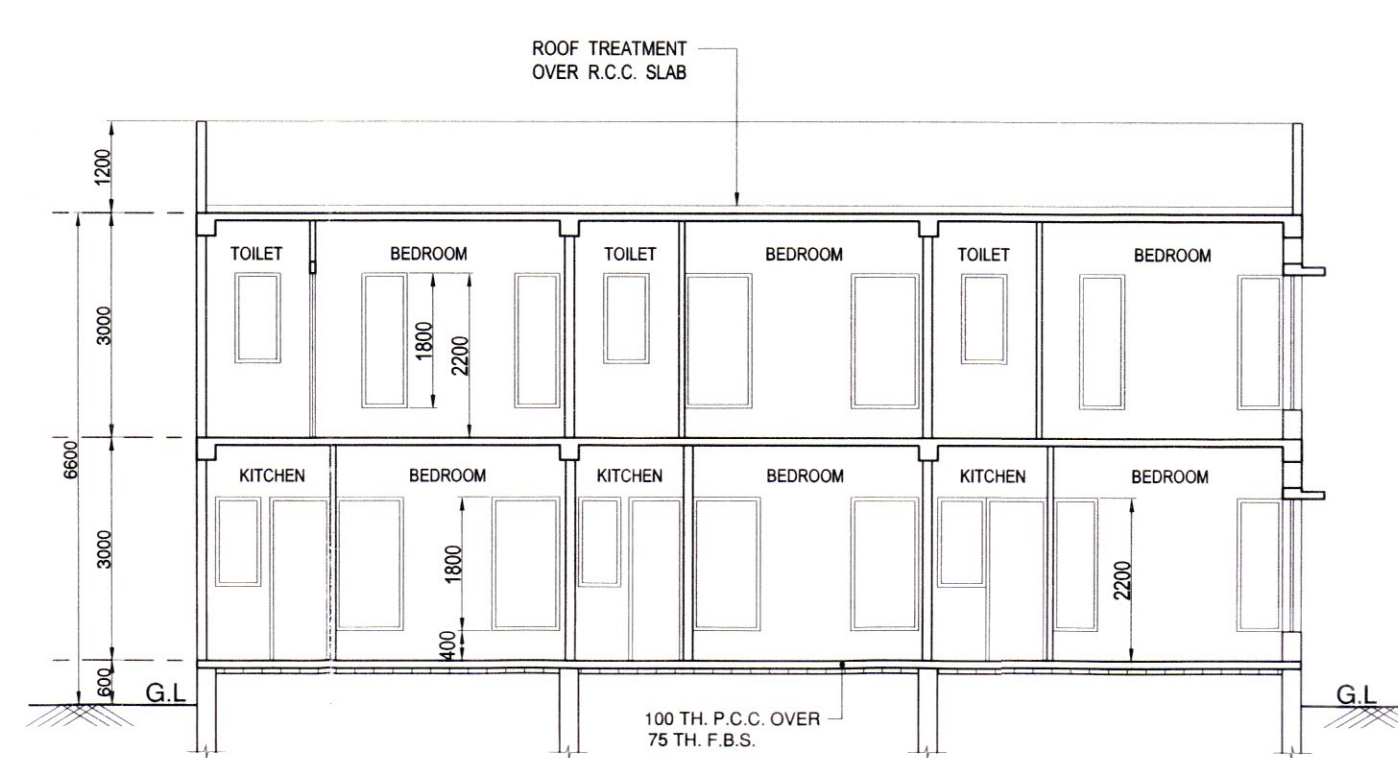


SECTION B-B

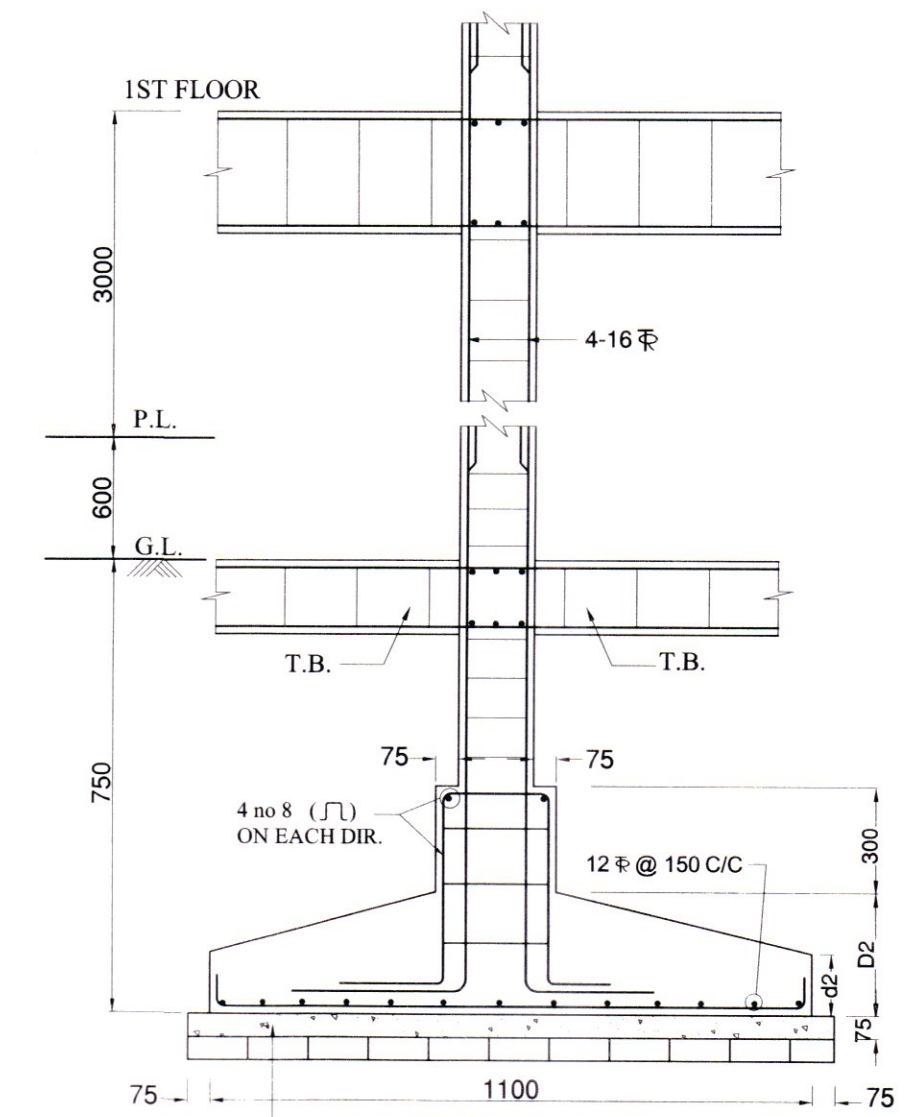


DETAILS OF R.C.C. COLUMN FDN (F1)

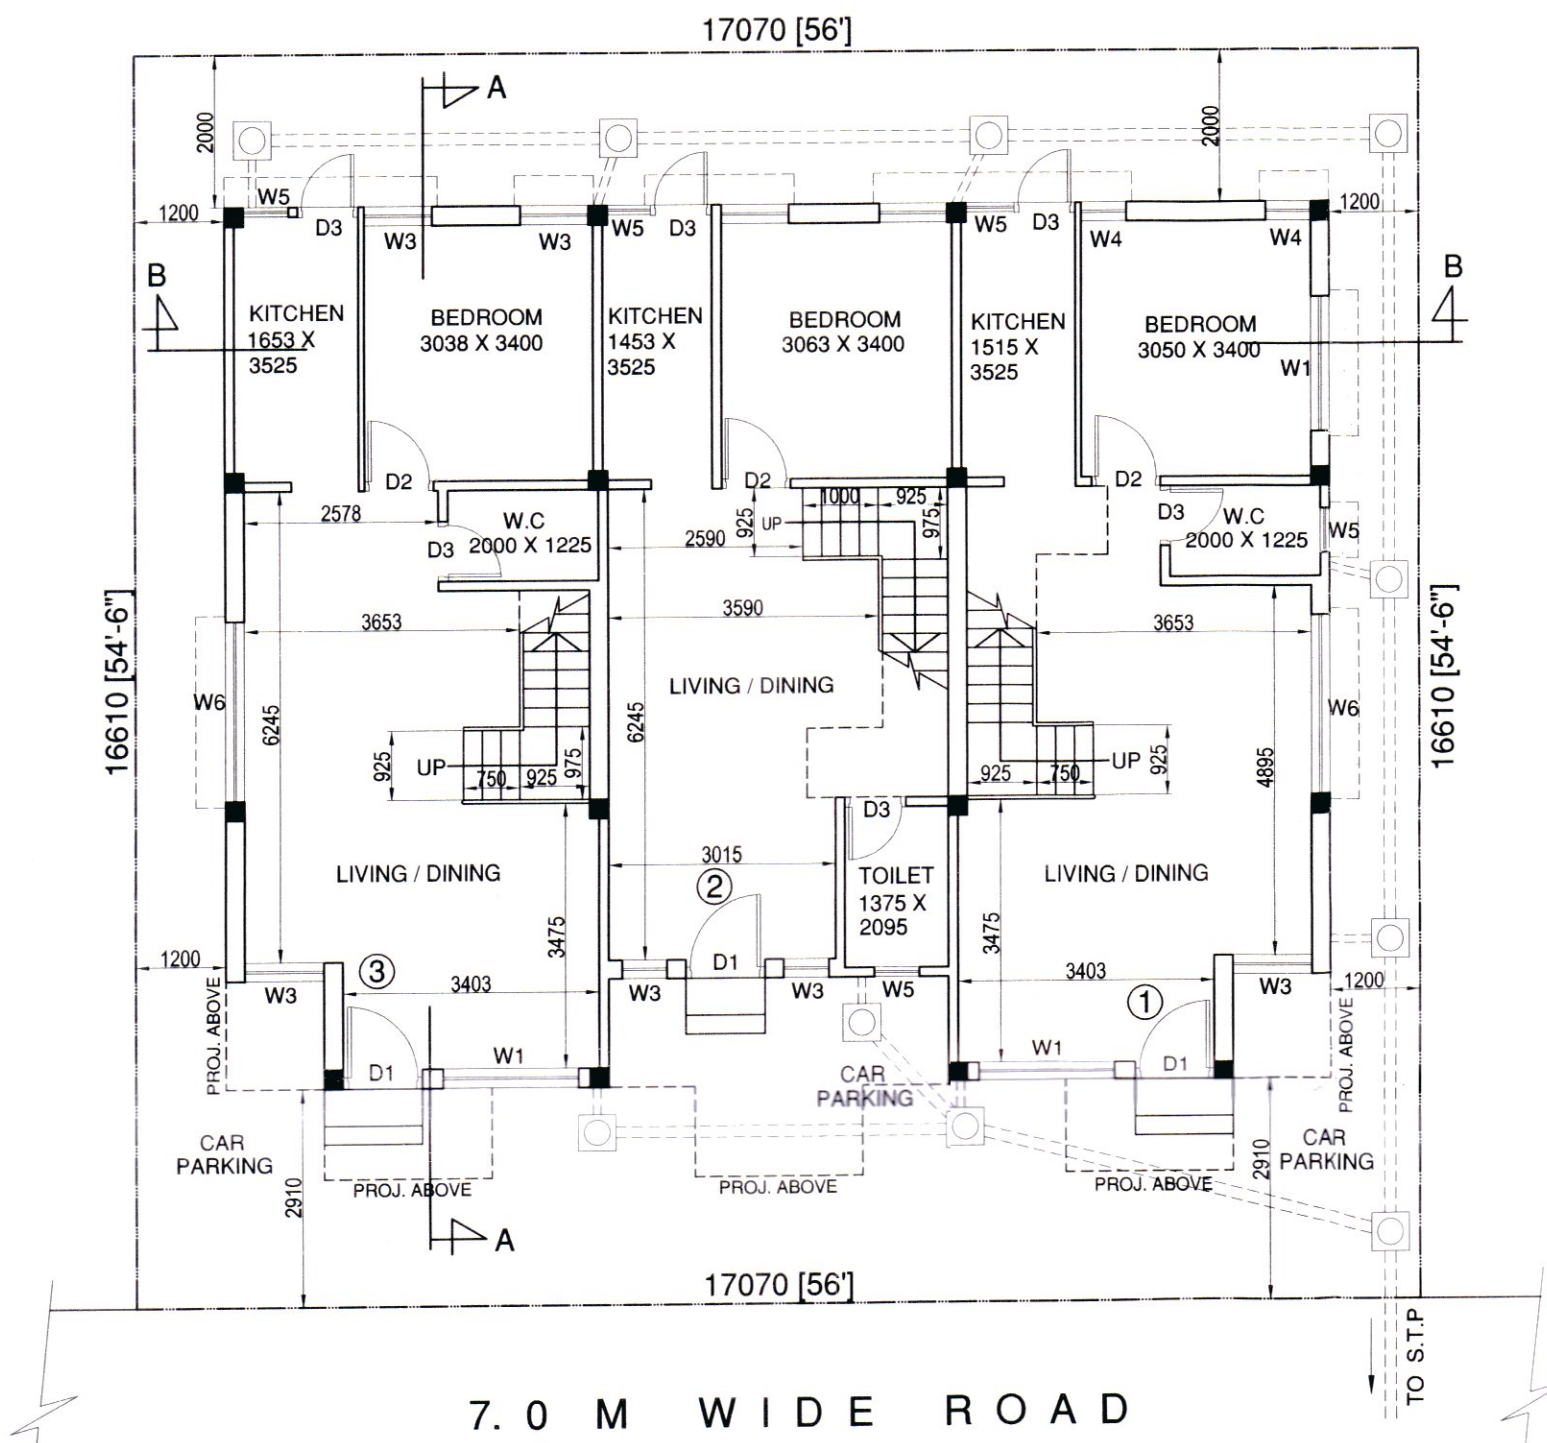


GROUND FLOOR PLAN

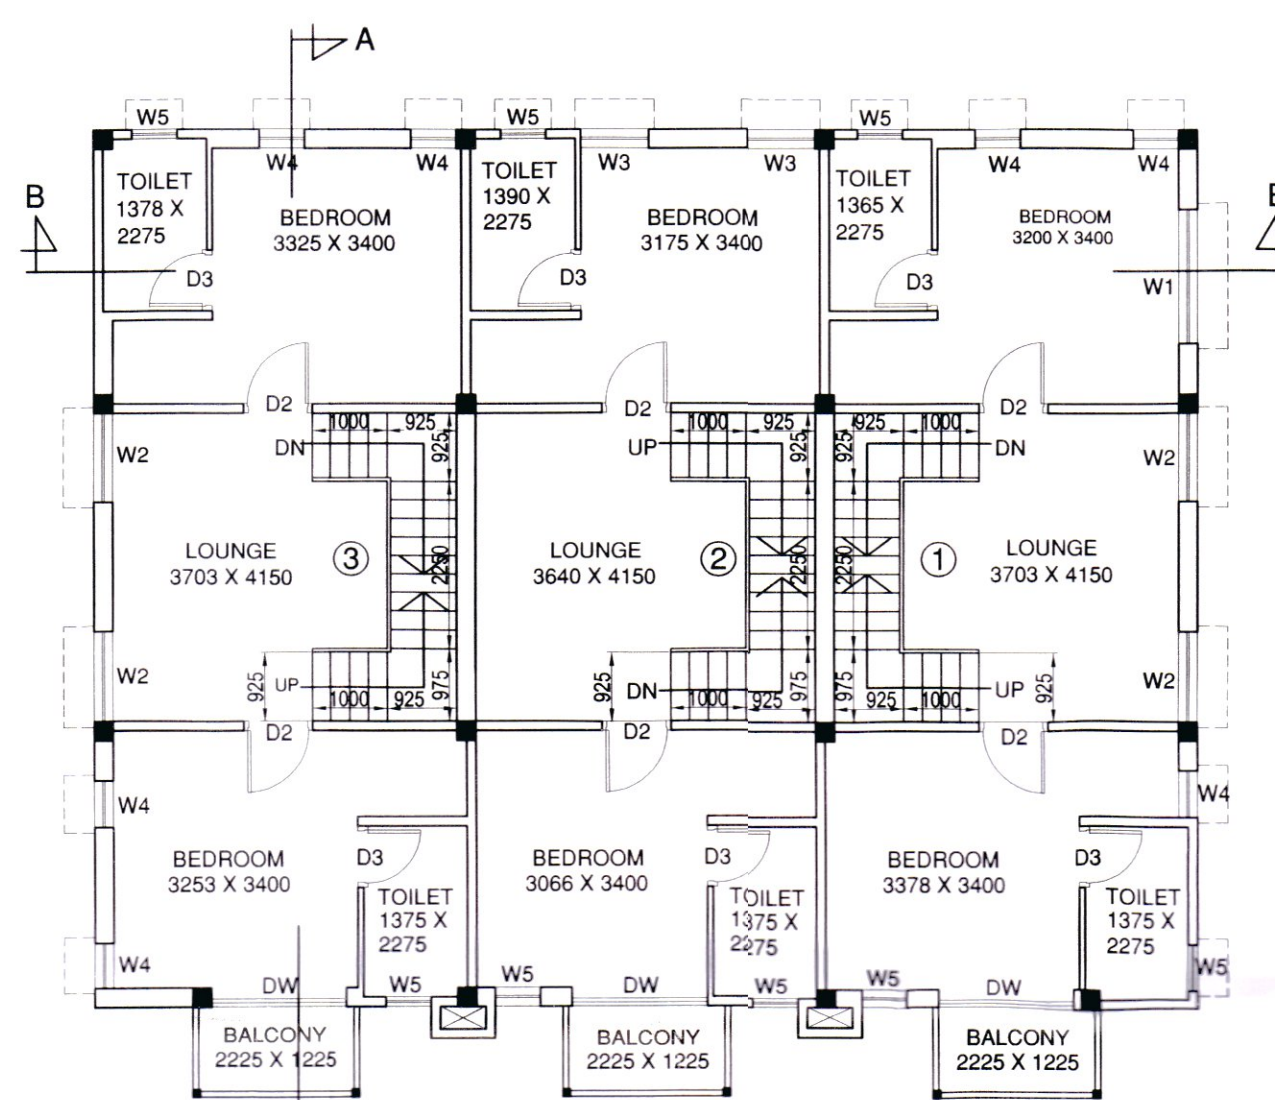

FIRST FLOOR PLAN

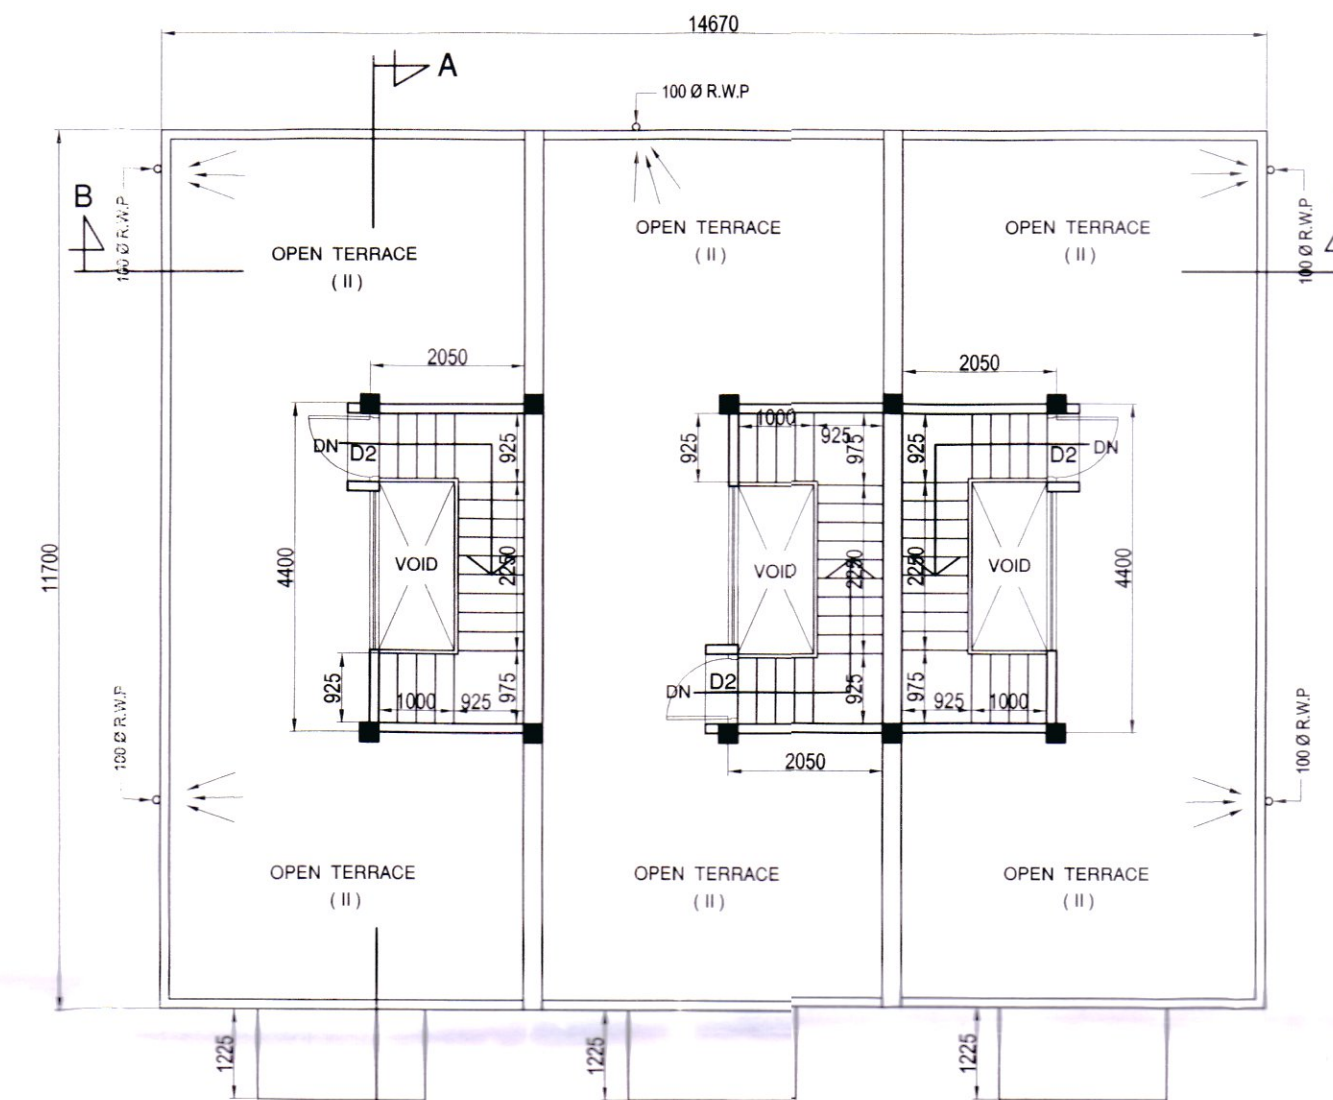

ROOF PLAN

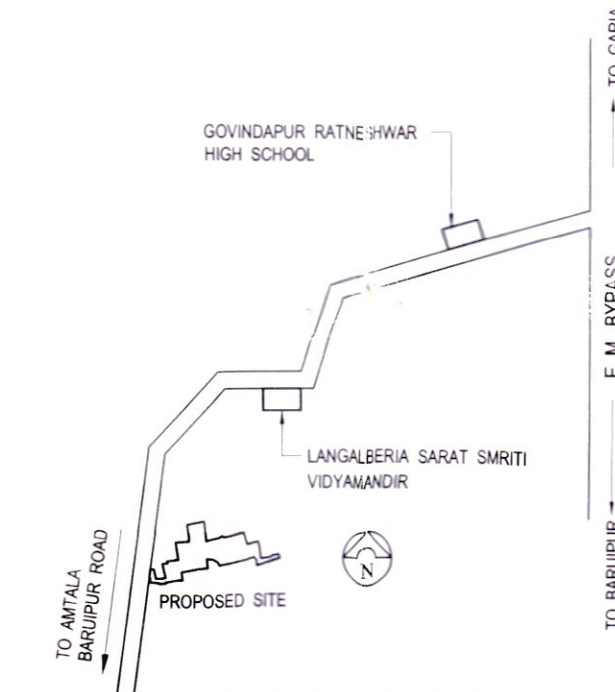

LOCATION MAP

NOT TO SCALE

VALID UPTO THREE (3) YEARS
SANCTIONED CONDITIONALLY
SONARPUR PANCHAYAT SAMITY

Executive Officer
Sonarpur Panchayat Samity
South 24 Parganas

JUNIOR ENGINEER (RWS)
Sonarpur Dev. Block

STATEMENT OF THE
PLAN PROPOSAL
DETAILS OF PREMISES
**PROPOSED TWO STOREYED RESIDENTIAL
BUILDING OF SHIKHA ROY & PRIMAL
SARKAR AT SOUTHERN BY PASS, L. R. DAG
NO. - 803 & 804, L.R. KHATIAN NO. - 1310, 1354
& 1366, VILLAGE & MOUZA - LANGALBERIA, J.L
NO. - 88, P.S. - SONARPUR, KOLKATA - 700145,
UNDER LANGALBERIA GRAM PANCHAYET.**

AREA STATEMENT
LAND AREA
(04 KH - 00 CH. - 05 SFT.) = 266.02 SQM. = 2885 SFT.
PROPOSED GROUND FLOOR AREA = 161.46 SQM. = 1738 SFT.
PROPOSED FIRST FLOOR AREA = 179.82 SQM. = 1936 SFT.
PROPOSED TOTAL FLOOR AREA = 341.28 SQM. = 3674 SFT.
HEIGHT OF THE BUILDING = 6.60 Mt. FROM G.L.

SIGNATURE OF ARCHITECT


SIGNATURE OF STRUCTURAL ENGINEER

SIGNATURE OF OWNER


GROUND FLOOR PLAN, FIRST FLOOR
PLAN, ROOF PLAN, ELEVATION,
SECTIONS, AREA STATEMENT, COLUMN
& FOUNDATION LAYOUT PLAN & STRC.
DETAILS.

SCALE
1:100

TYPE - B6

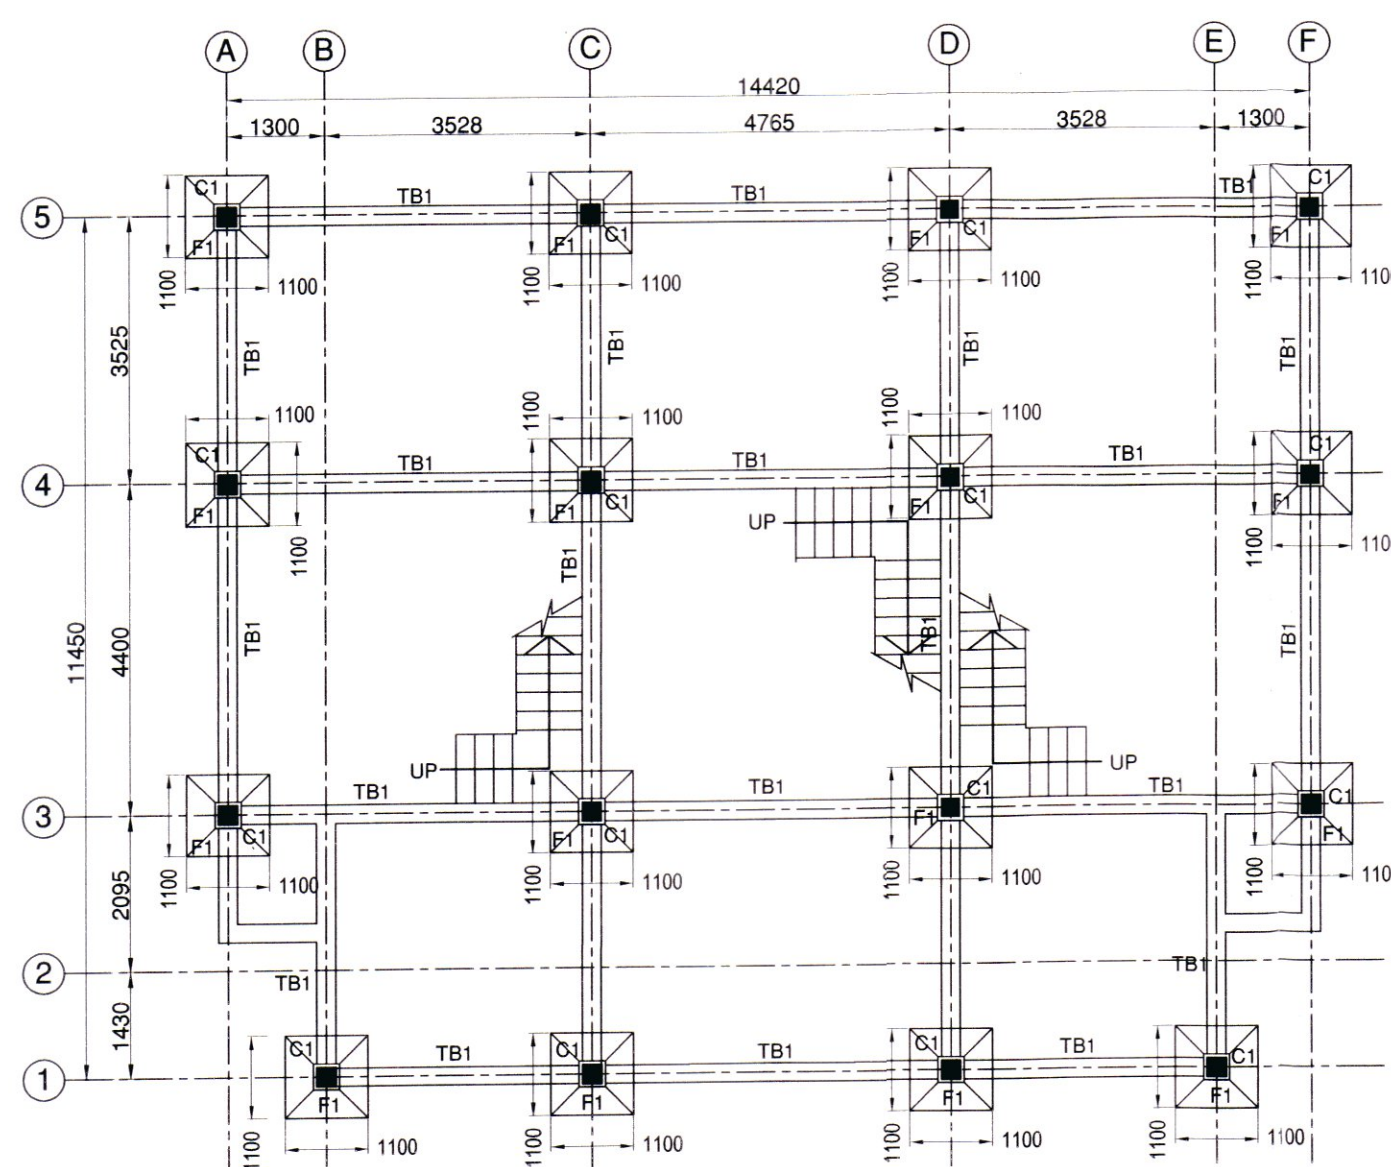


FOUNDATION LAYOUT PLAN

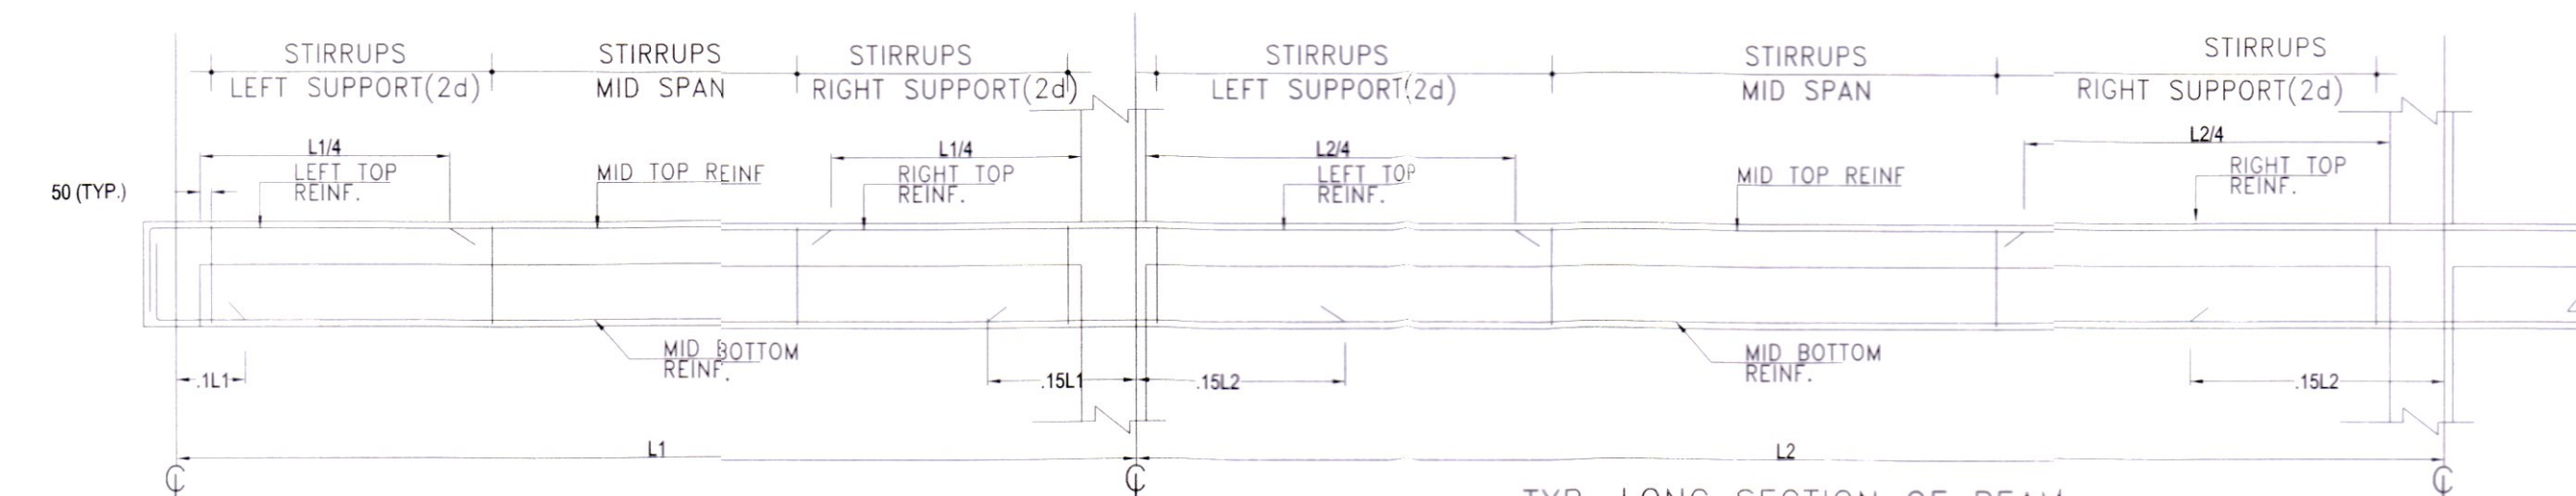


TYP. LONG SECTION OF BEAM


d = EFFECTIVE DEPTH OF BEAM

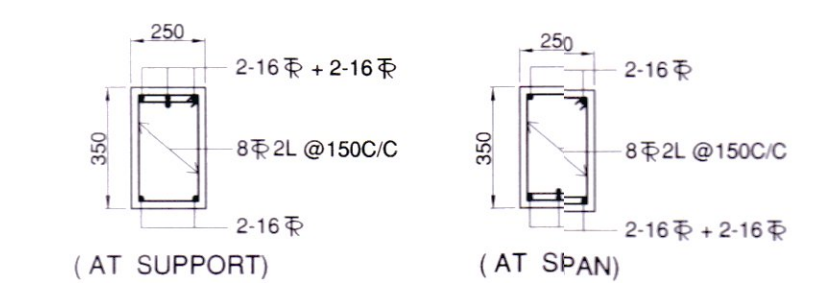

TYP. REINF. DETAIL OF FL. BEAM

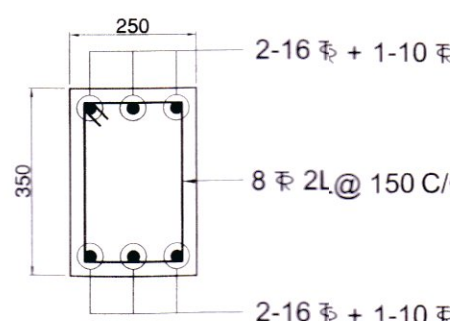

DETAIL OF TB-1
(250 X 350)

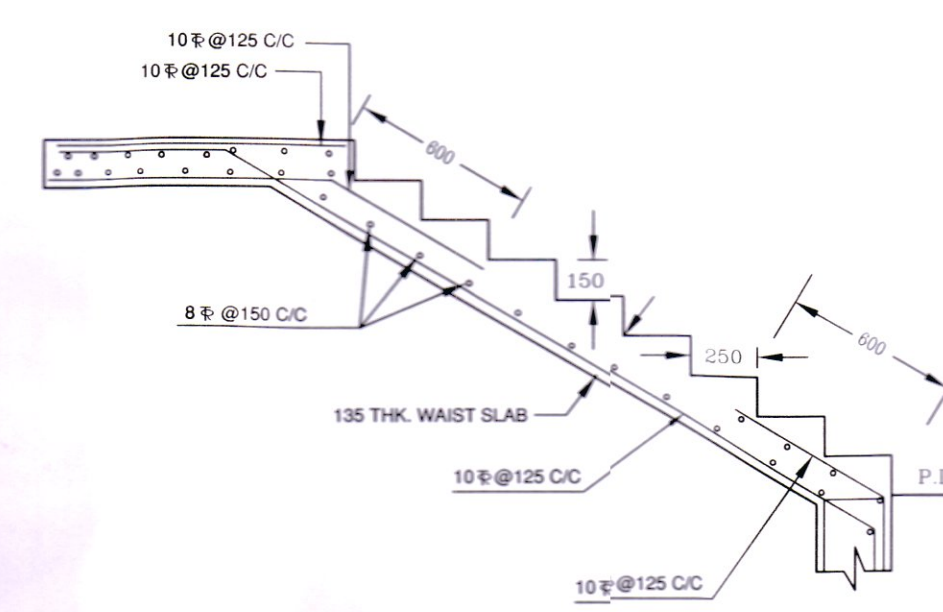

STAIR DETAILS (TYP.)
SCALE 1:25

DOOR & WINDOW SCHEDULE					
WINDOW					
MKD	WIDTH	HEIGHT	SILL	LINTEL	
W1	1800	1800	400	2200	
W2	1200	1800	400	2200	
W3	900	1800	400	2200	
W4	600	1800	400	2200	
W5	600	1000	1200	2200	
W6	2400	1800	400	2200	
W7	725	1800	400	2200	
DOOR					
MKD	WIDTH	HEIGHT	SILL	LINTEL	
D1	1050	2200	—	2200	
D2	915	2200	—	2200	
D3	810	2200	—	2200	
DW	1800	2200	—	2200	