


SITE PLAN FOR PROPOSED G+III STD. RESIDENTIAL CUM COMMERCIAL BUILDING OF MR. SHIBA PROSAD SADHUKHAN S/O MADAN MOHAN SADHUKHAN @ BHABANI PRASAD SADHUKHAN, RESIDING AT GOLAHAT, P.O-SRIPALLY, BURDWAN-713103 AT R.S. PLOT NO - 538(P), L.R PLOT NO- 538(P), R.S KH. NO- 3, L.R KH. NO- 2747, J.L NO- 76, AT MOUJA - KANAINATSAL, UNDER BAIKUNTHAPUR -II GRAM PANCHAYET, PURBA BARDHAMAN.



G+IV-STD. BUILDING (PLOT NO 538)

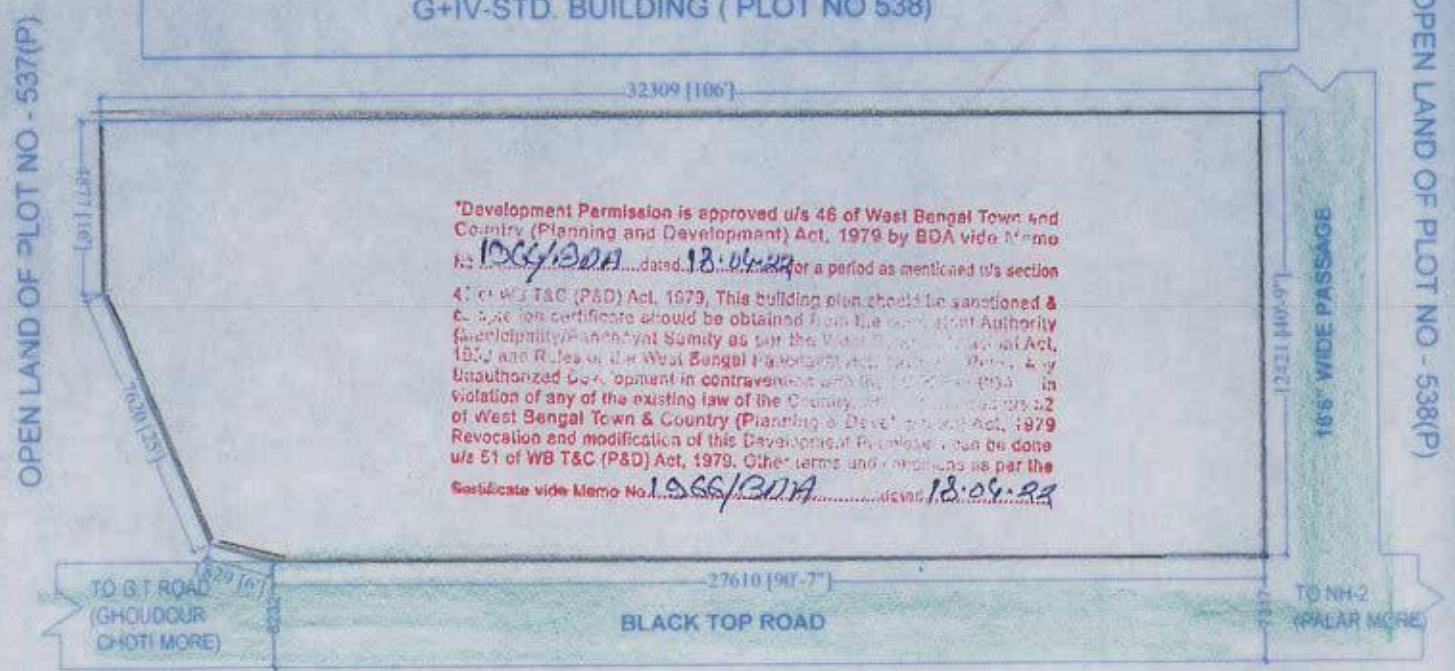

"Development Permission is approved u/s 46 of West Bengal Town and Country (Planning and Development) Act, 1979 by BDA vide Memo No. 1566/BDA dated 18.04.22 for a period as mentioned u/s section 47 of WB T&C (P&D) Act, 1979. This building plan should be sanctioned & sanction certificate should be obtained from the competent Authority (Municipality/Panchayat Samity as per the West Bengal Town and Country Act, 1979 and Rules of the West Bengal Panchayat Act, 1979). Any unauthorized development in contravention of the provisions of the Act in violation of any of the existing law of the Country, the provisions of the Act of West Bengal Town & Country (Planning & Development) Act, 1979 Revocation and modification of this Development Permission can be done u/s 51 of WB T&C (P&D) Act, 1979. Other terms and conditions as per the Certificate vide Memo No. 1566/BDA dated 18.04.22

SCALE : 1:200

10/04/2023
Nirman Bahayak
Baikunthapur-II G.P.

M. Khan
20/04/2022
Jr. Assistant Town Planner
Burdwan Development Authority
Purba Bardhaman

Aditya
20/04/22
Assistant Engineer
Burdwan Development Authority
Purba Bardhaman

Shirish
20/04/2022
Executive Engineer
Burdwan Development Authority
Purba Bardhaman

SPACE FOR BDA

Soumyendu Bandyopadhyay
LBS - I of
BURDWAN DEVELOPMENT AUTHORITY
Regn No BDA/LBS-1/20-21/04

X ①
Shiba Prosad Sadhukhan

Lipi Mallick
PRODHAN
BAIKUNTHAPUR-II GRAM PANCHAYAT

DRAWN BY :-

SIGNATURE OF OWNERS :-

APPROVED BY