


TITLE SECTIONS XX, SECTION YY		TOWER - B	
SCALE	1" = 10'		
DATE	02/09/2025		
DRAWING BY	SOMA		
CHECKED BY	MINERAL		
DRAWING NO.	R.A. JOVEL INFRA NIRMAL	SEALING - 06	✓
THIS DRAWING IS PROPERTY OF E.A. CONSTRUCTION & IS NOT TO BE COPIED OR RE-USED WITHOUT ITS PERMISSION			A1

AREA STATEMENTS

Sl. No.	Particulars	Area (sq. m)	Ratio of Area	Ratio of Unit	Ratio of Plot
1.	Plot Area	10000	100%	100%	100%
2.	Area reserved for roads, drains, etc.	1000	10%	10%	10%
3.	Area reserved for open spaces, etc.	1000	10%	10%	10%
4.	Area reserved for other purposes	1000	10%	10%	10%
5.	Area reserved for other purposes	1000	10%	10%	10%
6.	Area reserved for other purposes	1000	10%	10%	10%
7.	Area reserved for other purposes	1000	10%	10%	10%
8.	Area reserved for other purposes	1000	10%	10%	10%
9.	Area reserved for other purposes	1000	10%	10%	10%
10.	Area reserved for other purposes	1000	10%	10%	10%

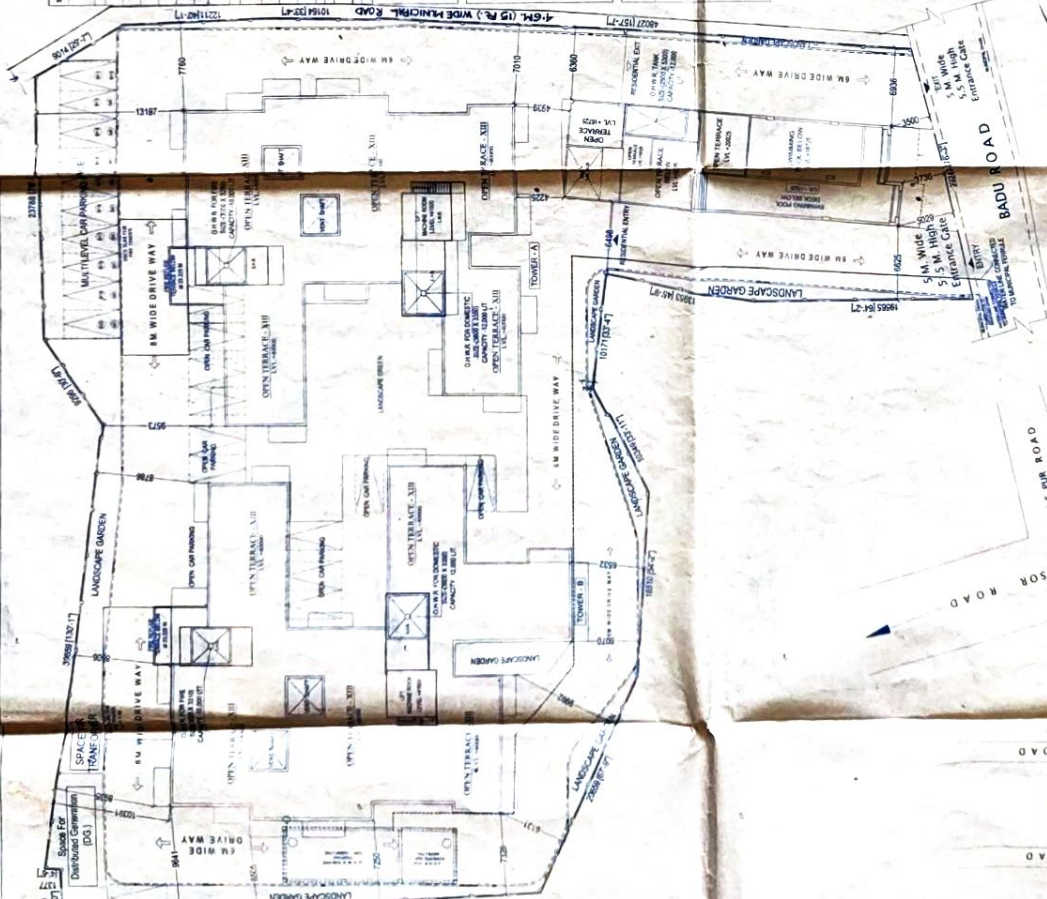

SITE PLAN
SCALE: 1:200

1. COVERED PARKING (P1) - 50 NOS
2. OPEN PARKING (P2) - 10 NOS
3. LANDSCAPE GARDEN - 10 NOS

PROJECT NAME & DETAILS

PROPOSED PLAN OF G+4 STORED RESIDENTIAL AND G+4 STORED COMMERCIAL BUILDING PROJECTS LUP. DIT REALTY LUP. KRISHNA AWAS LUP. TISHA AWAS LUP. SHREYANGSHI AWAS LUP. SHREYANGSHI BUILDERS LUP. SRI SANTOSH ROOFTOP, SRINATH SECURITIES PRIVATE LIMITED, SMT PUNITHA SINGHANA, MK SINGHANA & SONS RUF AT CORRESPONDING TO KODLA - DIGBERA 1 LNO. 74 THE SU. NO. 303A, 303B, 303C, 303ZZ

DOORS & WINDOWS SCHEDULE

Sl. No.	Particulars	Area (sq. m)	Ratio of Area	Ratio of Unit	Ratio of Plot
1.	Plot Area	10000	100%	100%	100%
2.	Area reserved for roads, drains, etc.	1000	10%	10%	10%
3.	Area reserved for open spaces, etc.	1000	10%	10%	10%
4.	Area reserved for other purposes	1000	10%	10%	10%
5.	Area reserved for other purposes	1000	10%	10%	10%
6.	Area reserved for other purposes	1000	10%	10%	10%
7.	Area reserved for other purposes	1000	10%	10%	10%
8.	Area reserved for other purposes	1000	10%	10%	10%
9.	Area reserved for other purposes	1000	10%	10%	10%
10.	Area reserved for other purposes	1000	10%	10%	10%

CERTIFICATE OF BUILDING PLAN

I, the undersigned, being a duly qualified and licensed Architect, do hereby certify that the above described building plan is in accordance with the provisions of the Building Act, 1947, and the Building Rules, 1948, and that the same is fit for construction.

Signed: _____
Date: _____

CERTIFICATE OF STRUCTURAL STABILITY

I, the undersigned, being a duly qualified and licensed Structural Engineer, do hereby certify that the above described building plan is in accordance with the provisions of the Building Act, 1947, and the Building Rules, 1948, and that the same is fit for construction.

Signed: _____
Date: _____

CERTIFICATE OF STRUCTURAL REVIEW

I, the undersigned, being a duly qualified and licensed Structural Engineer, do hereby certify that the above described building plan is in accordance with the provisions of the Building Act, 1947, and the Building Rules, 1948, and that the same is fit for construction.

Signed: _____
Date: _____

KEY PLAN

SCALE: 1:1000

SCALE: 1:1000

[illegible]

DOORS SCHEDULE			WINDOWS SCHEDULE		
NO.	SIZE	DESCRIPTION	NO.	SIZE	DESCRIPTION
1	5'0" x 7'0"	1	W1	7'0" x 7'0"	1A1
2	5'0" x 7'0"	2	W2	5'0" x 7'0"	2A2
3	5'0" x 7'0"	3	W3	6'0" x 6'0"	3A3
4	5'0" x 7'0"	4	W4	5'0" x 7'0"	4A4
5	7'0" x 7'0"	5	W5	2'0" x 5'0"	5A5
6	5'0" x 7'0"	6	W6	2'0" x 5'0"	6A6
7	5'0" x 7'0"	7	W7	10'0" x 10'0"	7A7
8	5'0" x 7'0"	8	W8	10'0" x 10'0"	8A8
9	5'0" x 7'0"	9	W9	10'0" x 10'0"	9A9
54	5'0" x 7'0"	54	W54	10'0" x 10'0"	54A54
5					

[illegible]

COLOUR SPECIFICATION:

CERTIFICATE OF BUILDING PLAN:

[illegible]

CERTIFICATE OF STRUCTURAL REVIEW

SIGNATURE OF STRUCTURAL ENGINEER
(NAME, ADDRESS & TELEPHONE NO.)

SIGNATURE OF GEO TECHNICAL ENGINEER
(NAME, ADDRESS & TELEPHONE NO.)

WE HEREBY CERTIFY THAT THE BUILDING SET FORTH FOR CONSTRUCTION ON LOT NO. 203
 CITY OF NEW YORK, COUNTY OF NEW YORK, IS IN ACCORDANCE WITH THE
 CITY ENGINEERING DEPARTMENT AUTHORITY HAS BEEN ISSUED BY NEW YORK CITY DEPT. OF
 PLANNING

SIGNATURE OF STRUCTURAL REVIEWER
[NAME, ADDRESS AND PHONE NUMBER NOT TO BE REPRODUCED]
EXPERIENCED WITH FINANCIAL AND/OR OTHER INVESTMENT INFORMATION TO THE PUBLIC. CERTIFIED THAT: HAVE GONE THROUGH THE RULES FOR INVESTMENT ADVISOR, AND ALL; UNDERSTAND THE RULES RELATING TO THE CONSTRUCTION OF THE BUILDING.

 **C.A. CONSTRUCTION**
(A GROUP OF CIVIL ENGINEERS)
ARCHITECT ENGINEERS CONSULTANTS INTERIOR DECORATORS
82-EL MADON AMMAN AL MASHRAFI, MARKET COMPLEX
R.D. KATA, 105128

TITLE	TYP. FLOORS OF RESIDENTIAL BLOCK TOWER - A & TOWER - B				
SCALE	= 1/100, 00/25				
DATE	- 02.09.2025				
DRAWING BY	- ROMA				
CHECKED BY	- ROMANA				
DRAWING NO.	- R.K.A. JVEL INFRA VIRIAN - Sanction - 02				
DATE	A0				

THIS DRAWING IS PROPERTY OF C.A. COO-CONSTRUCTION & IS NOT TO BE COPIED OR

