


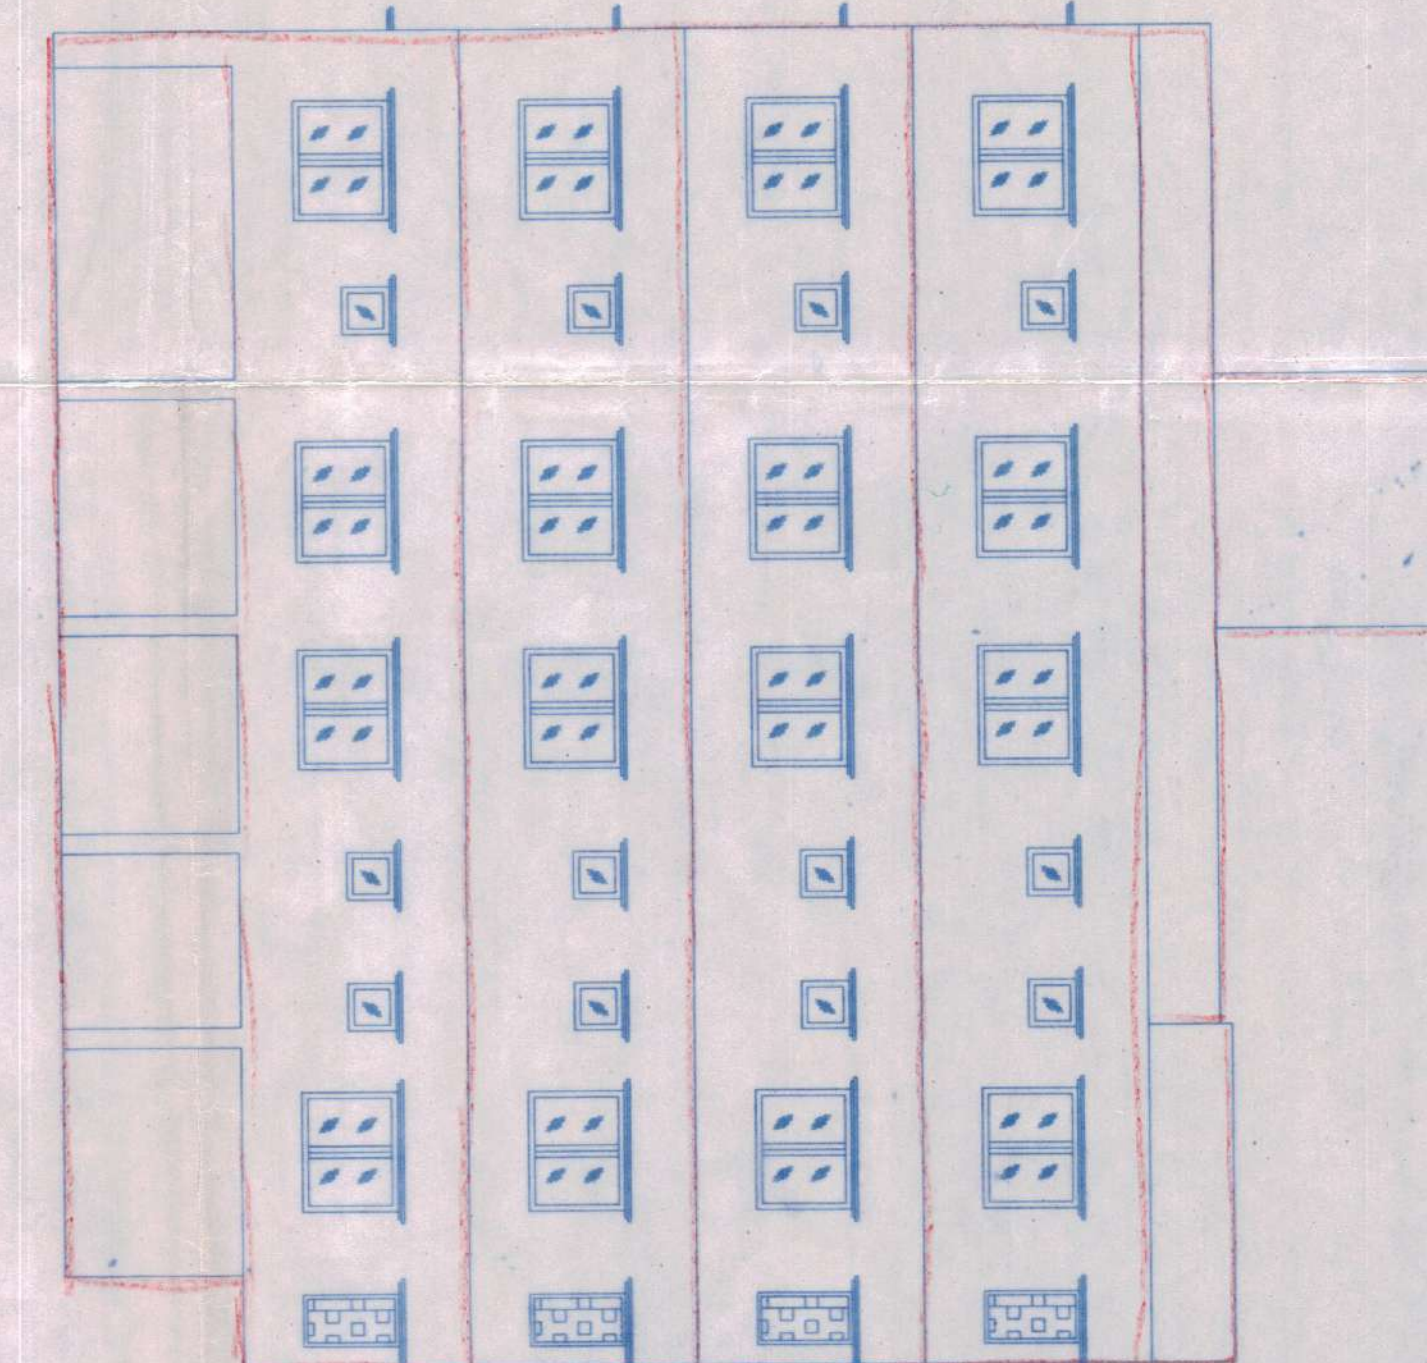


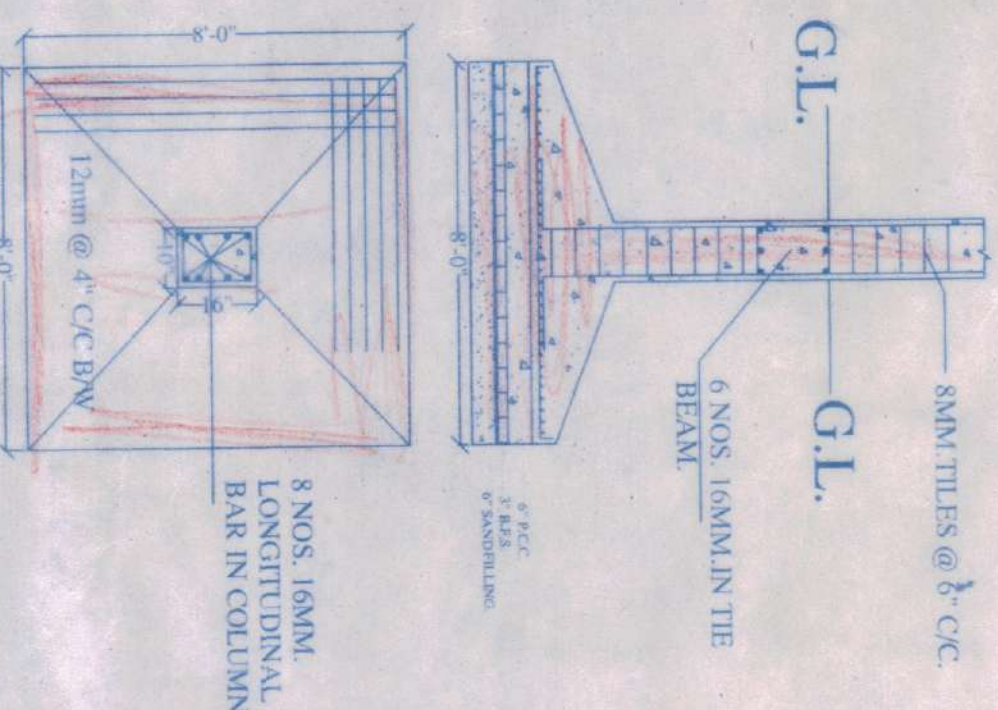


ELEVATION FROM NORTH

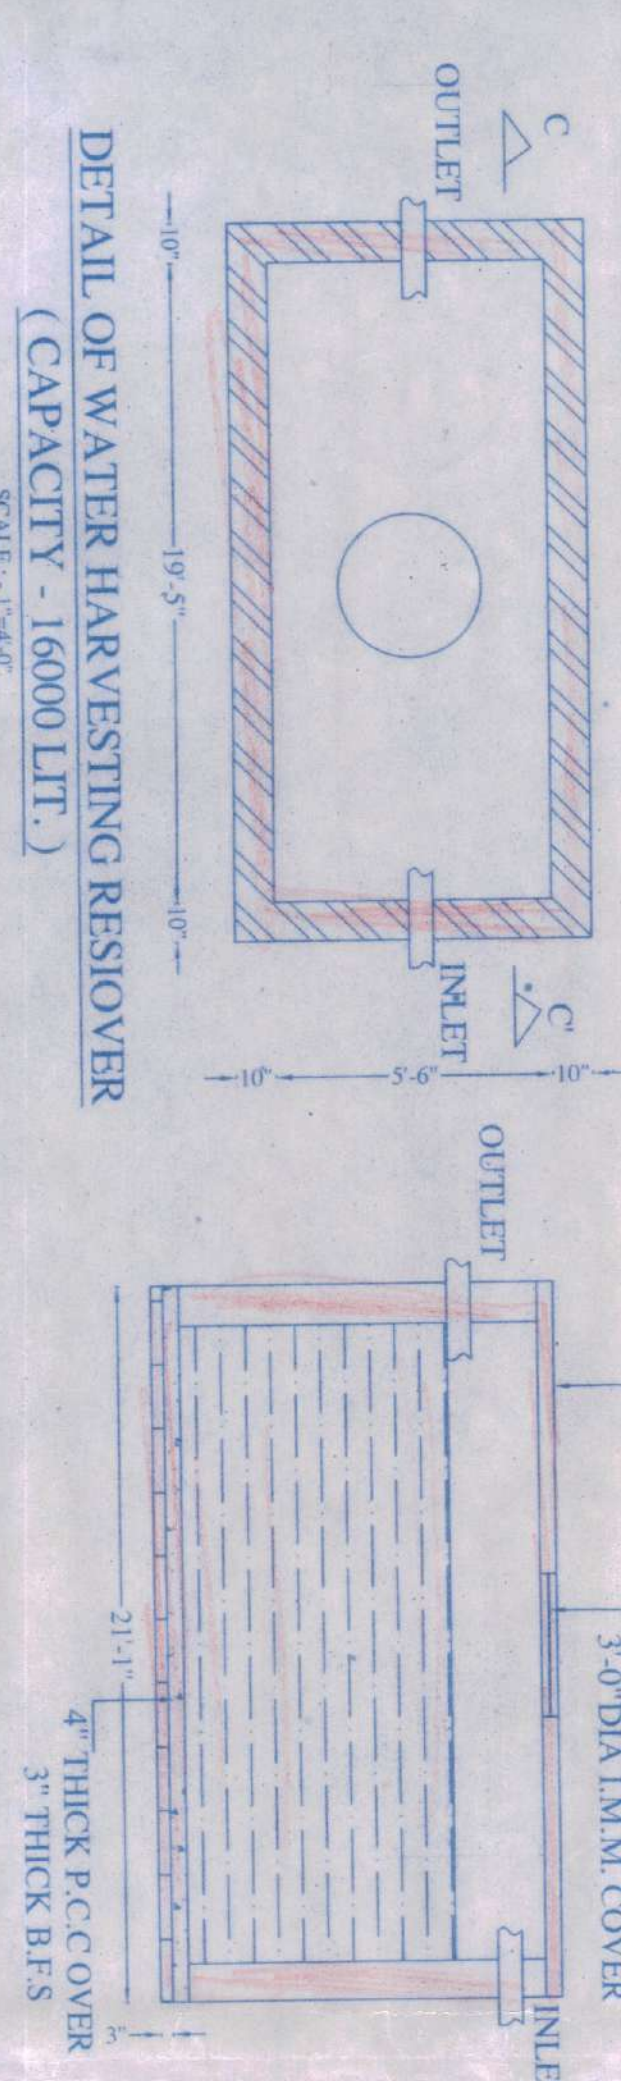


SCALE - 1" = 4'-0"

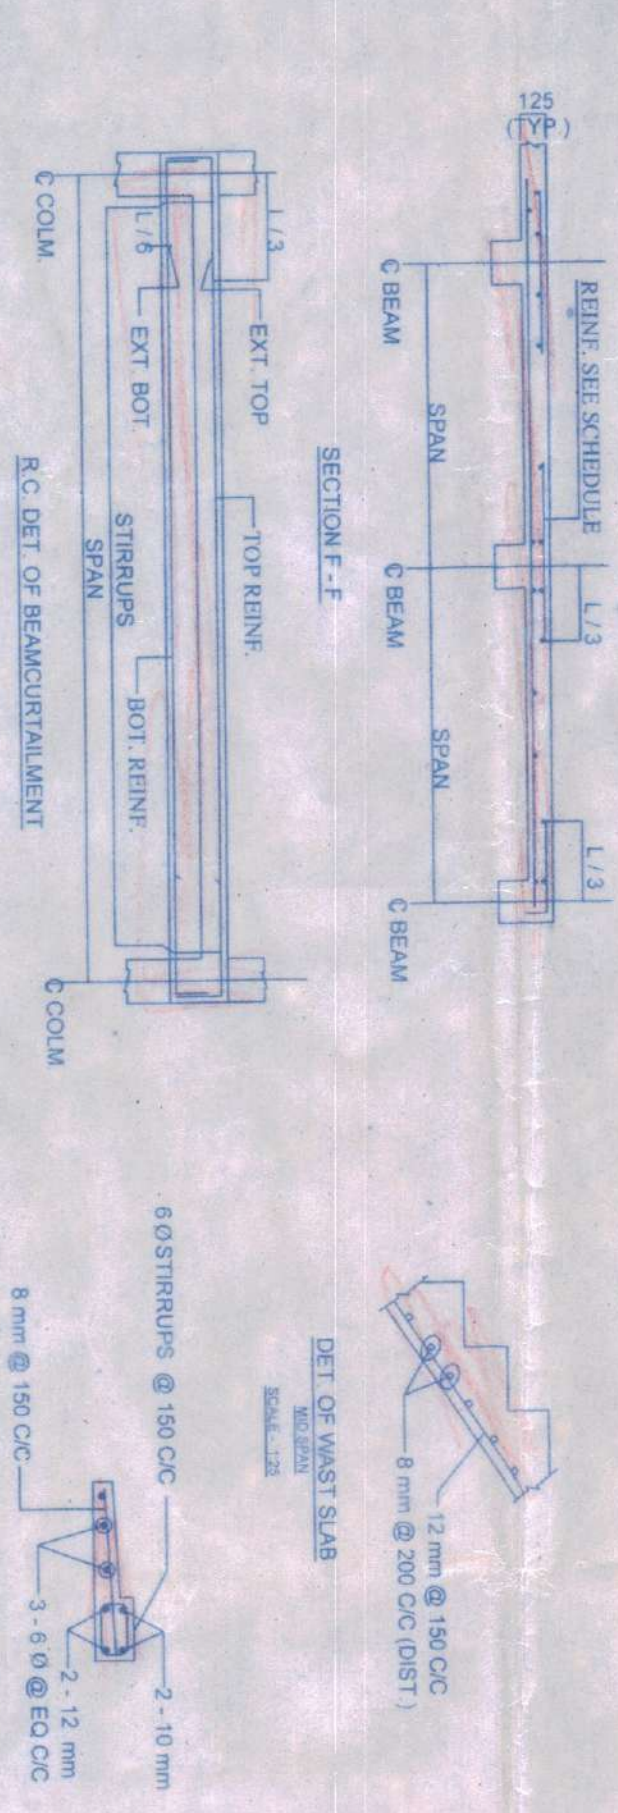


DETAIL OF WATER HARVESTING RESOVER
(CAPACITY - 16000 LIT.)

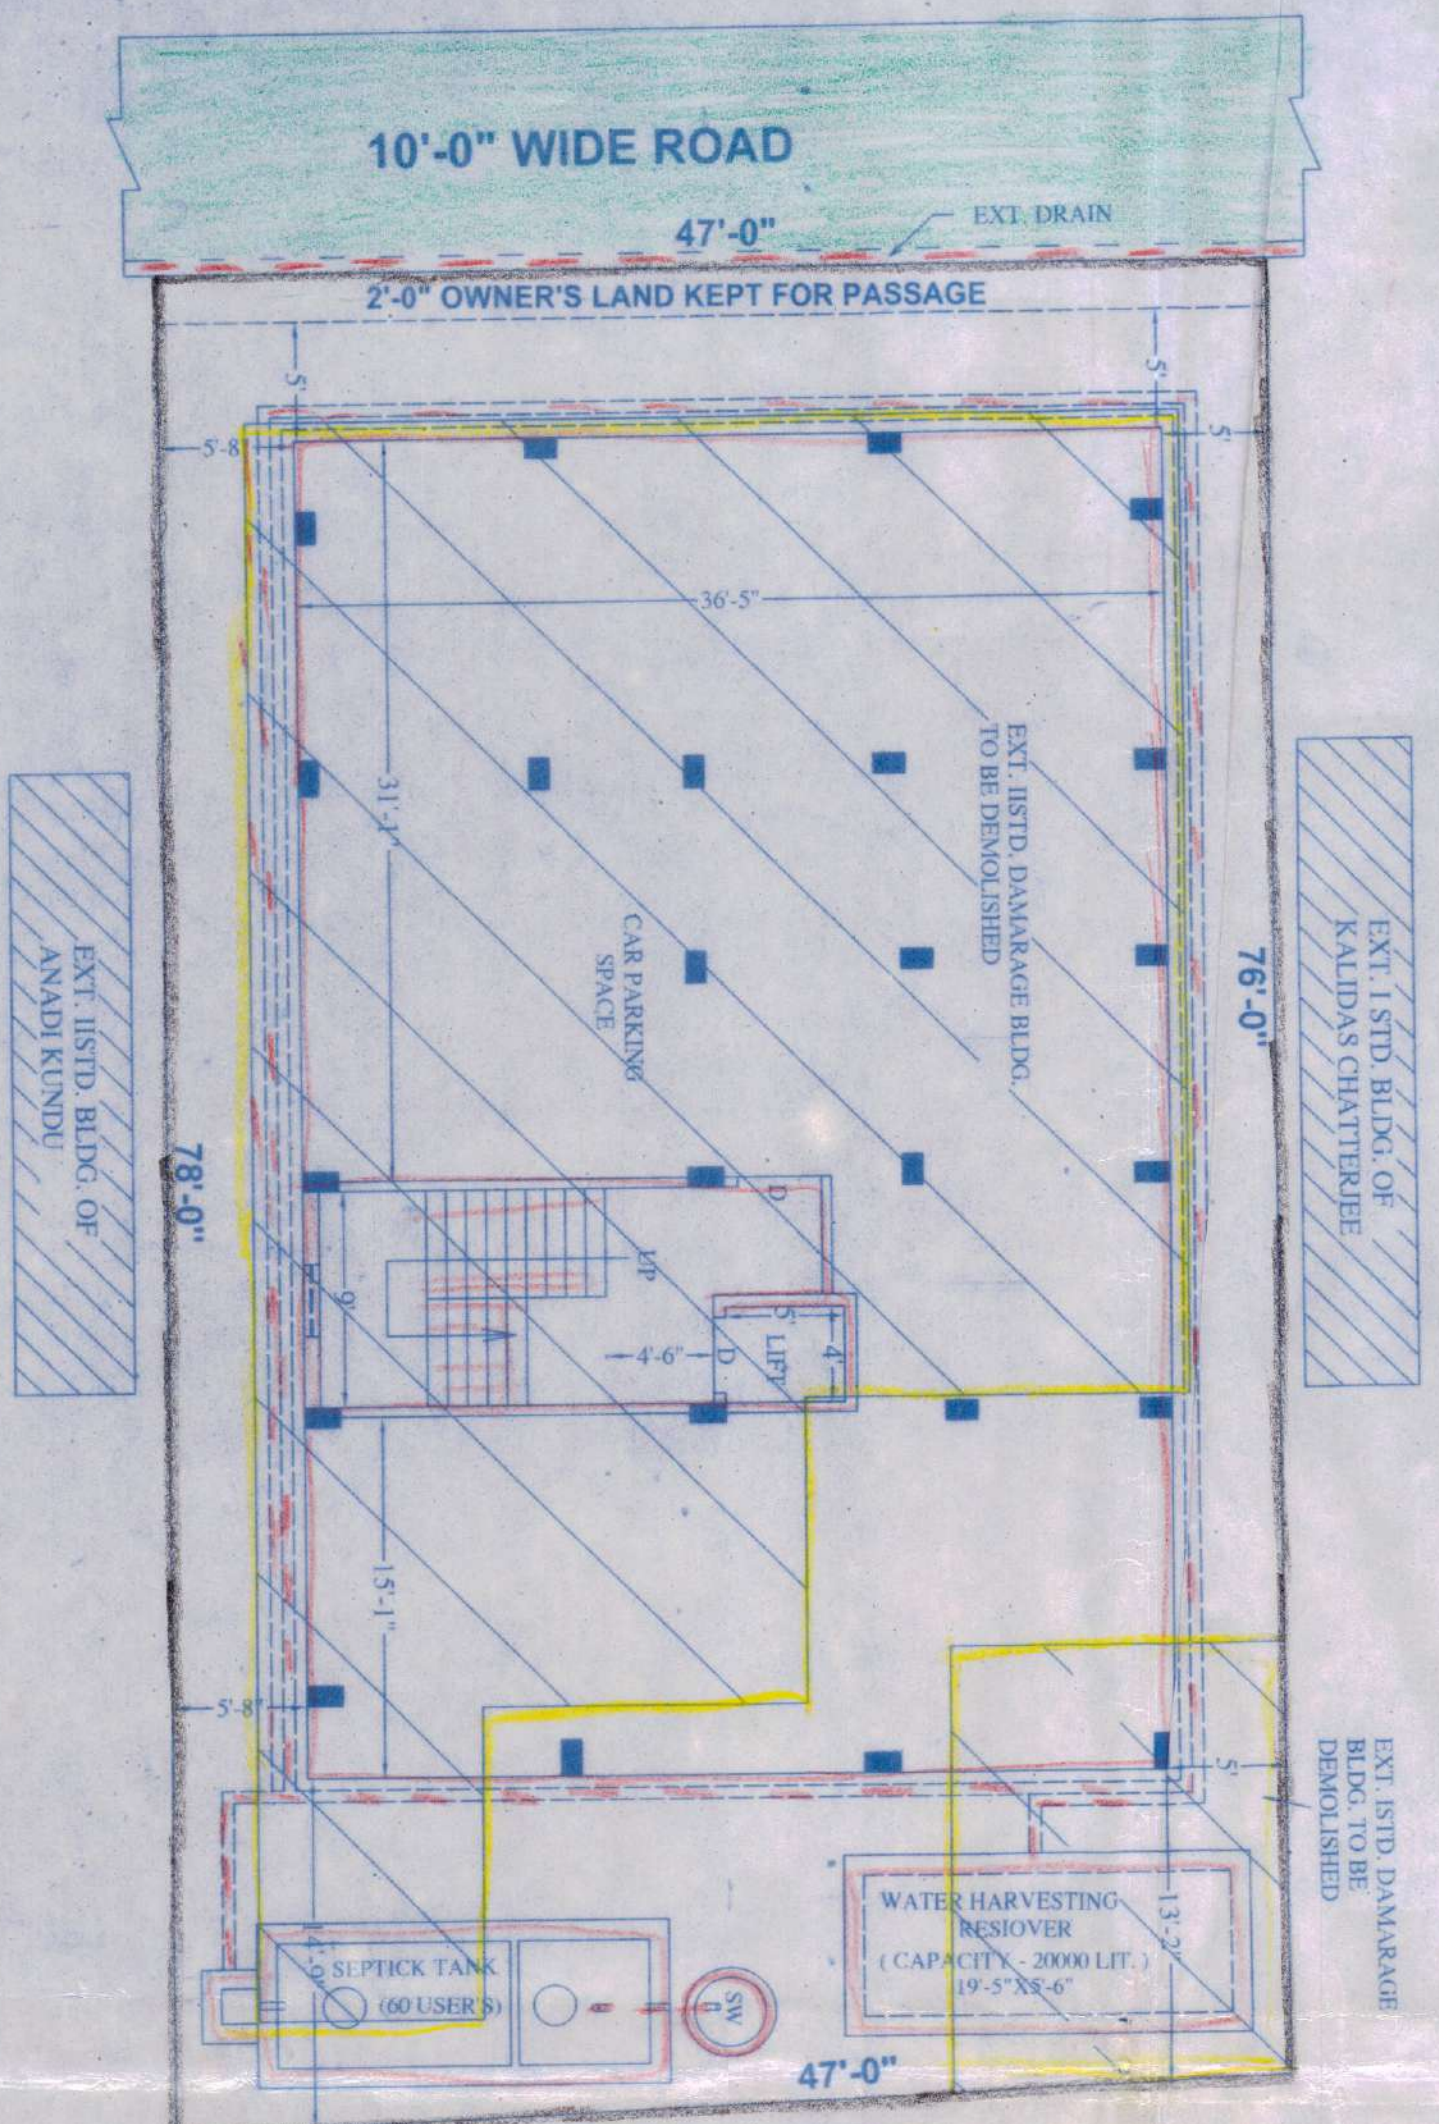


GROUND FLOOR PLAN

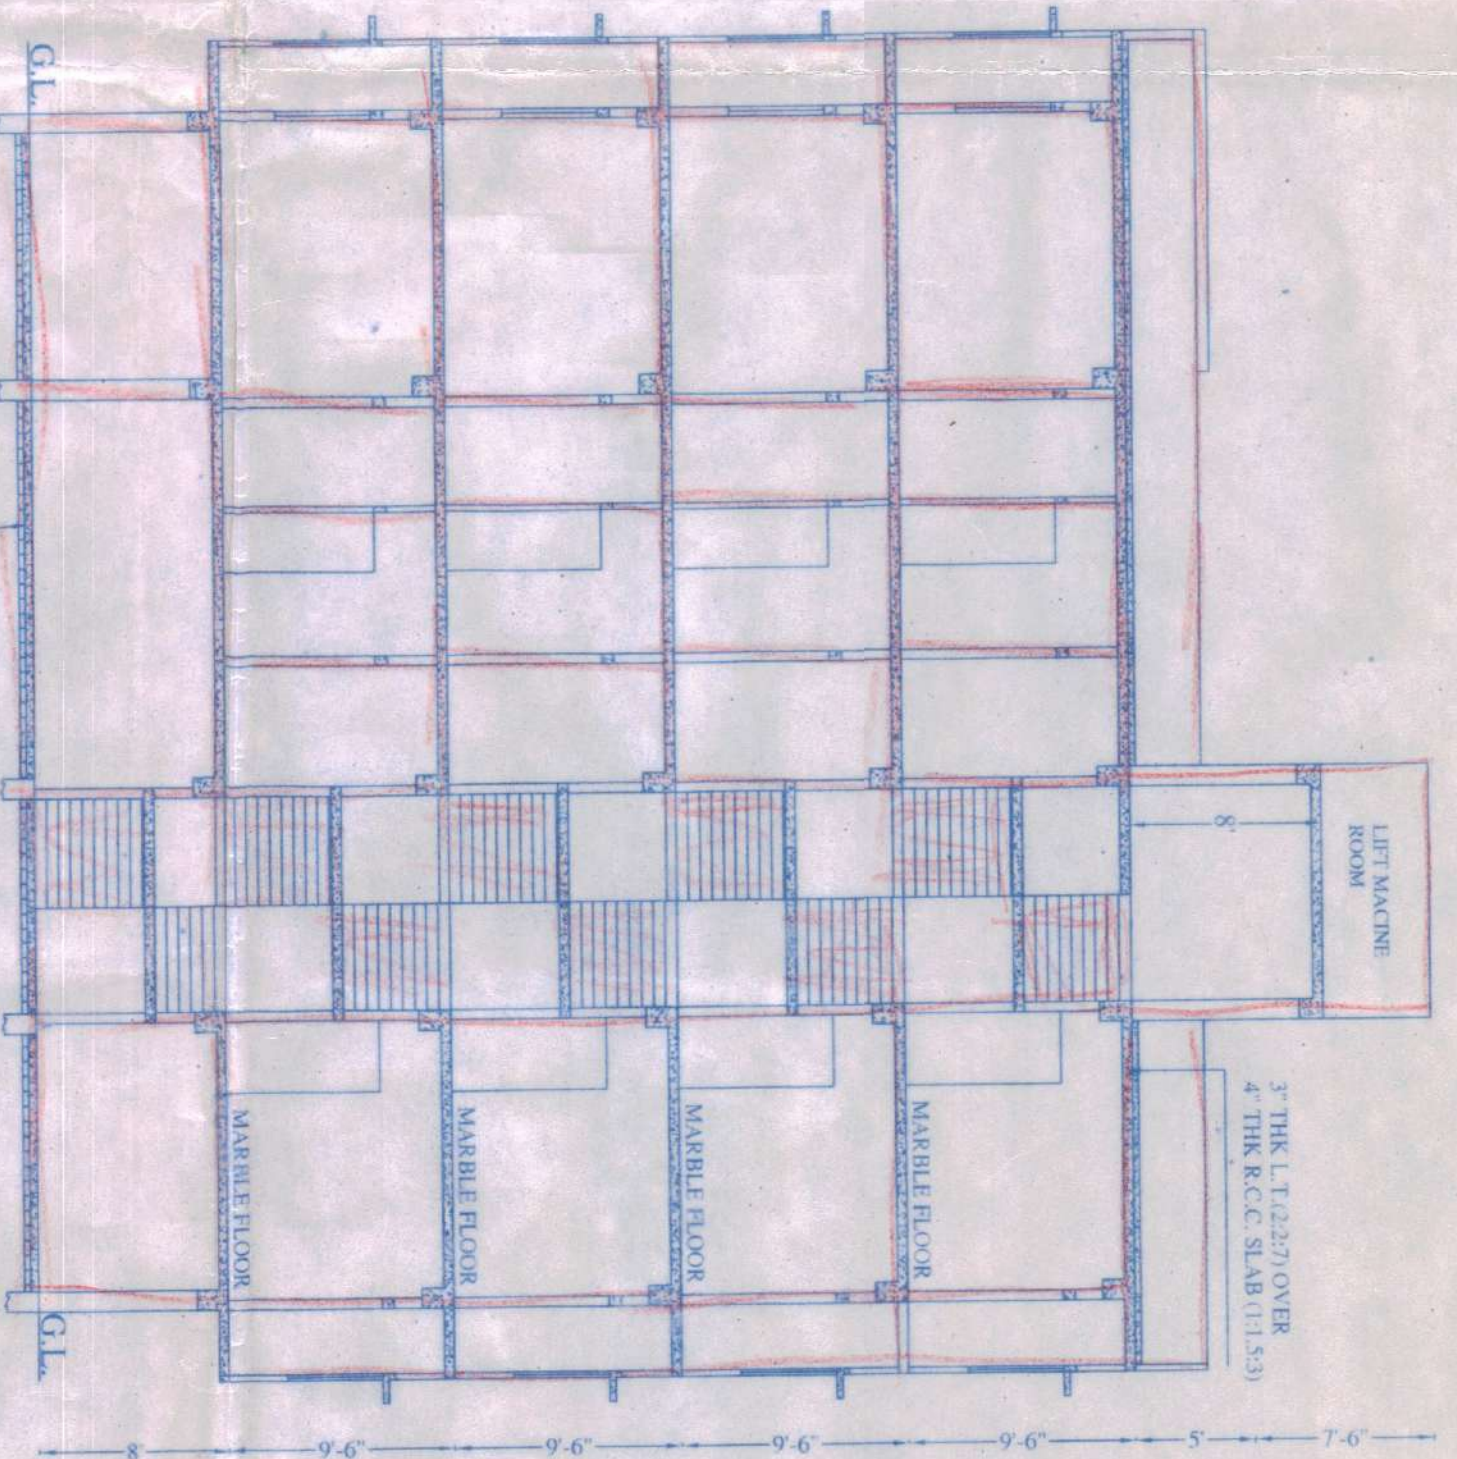


SECTION AT A-B

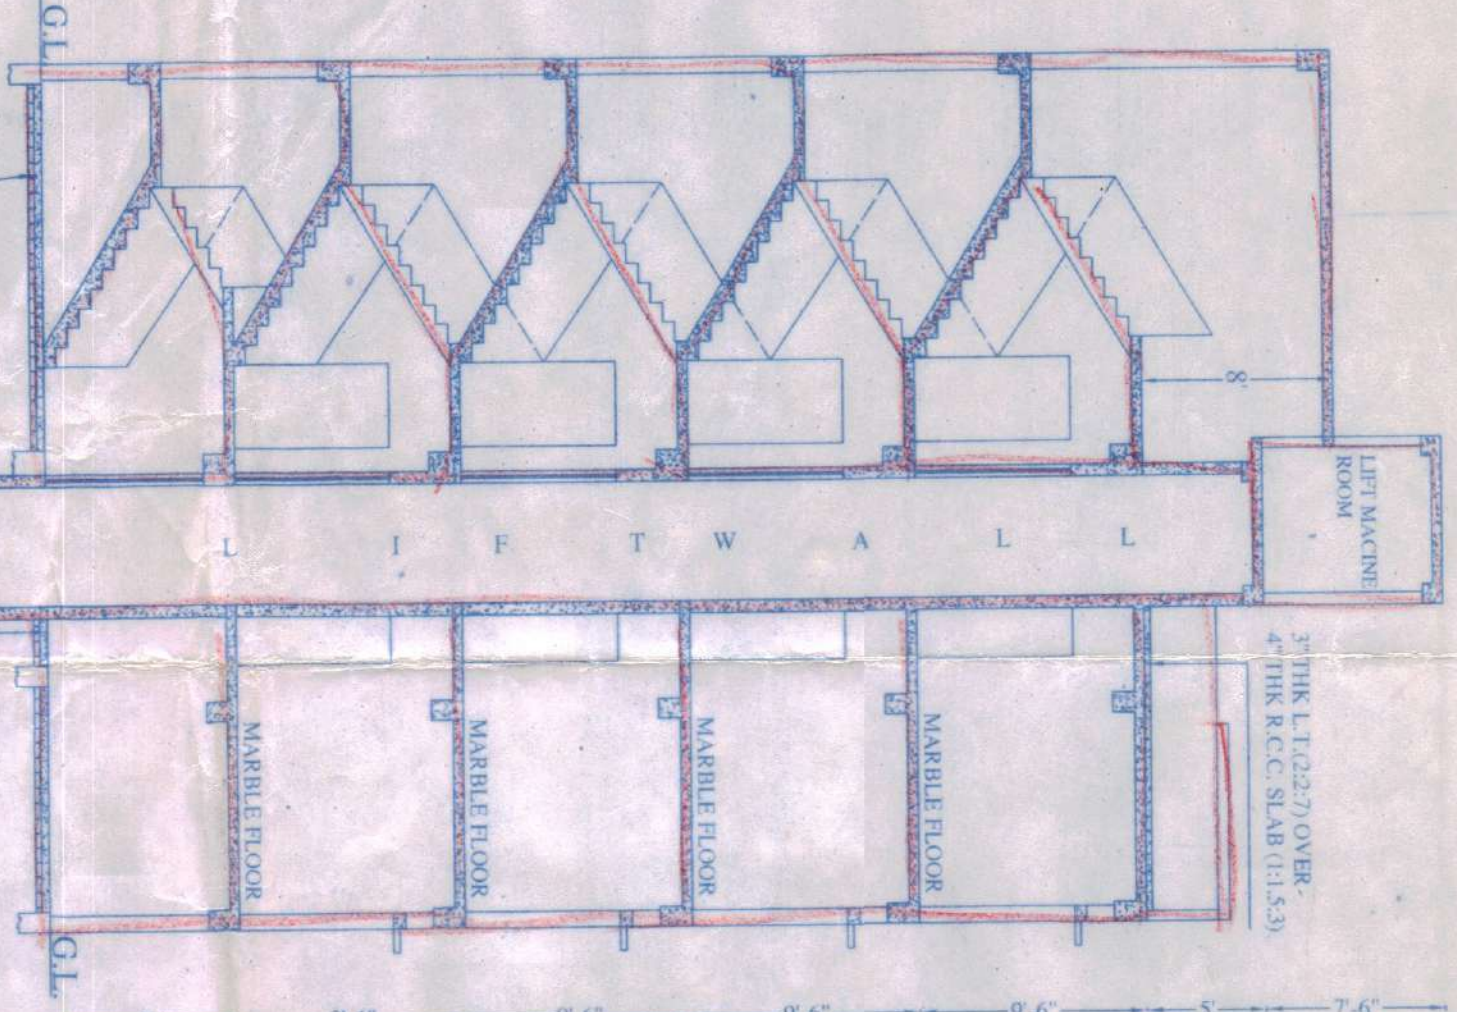


SECTION AT C-D

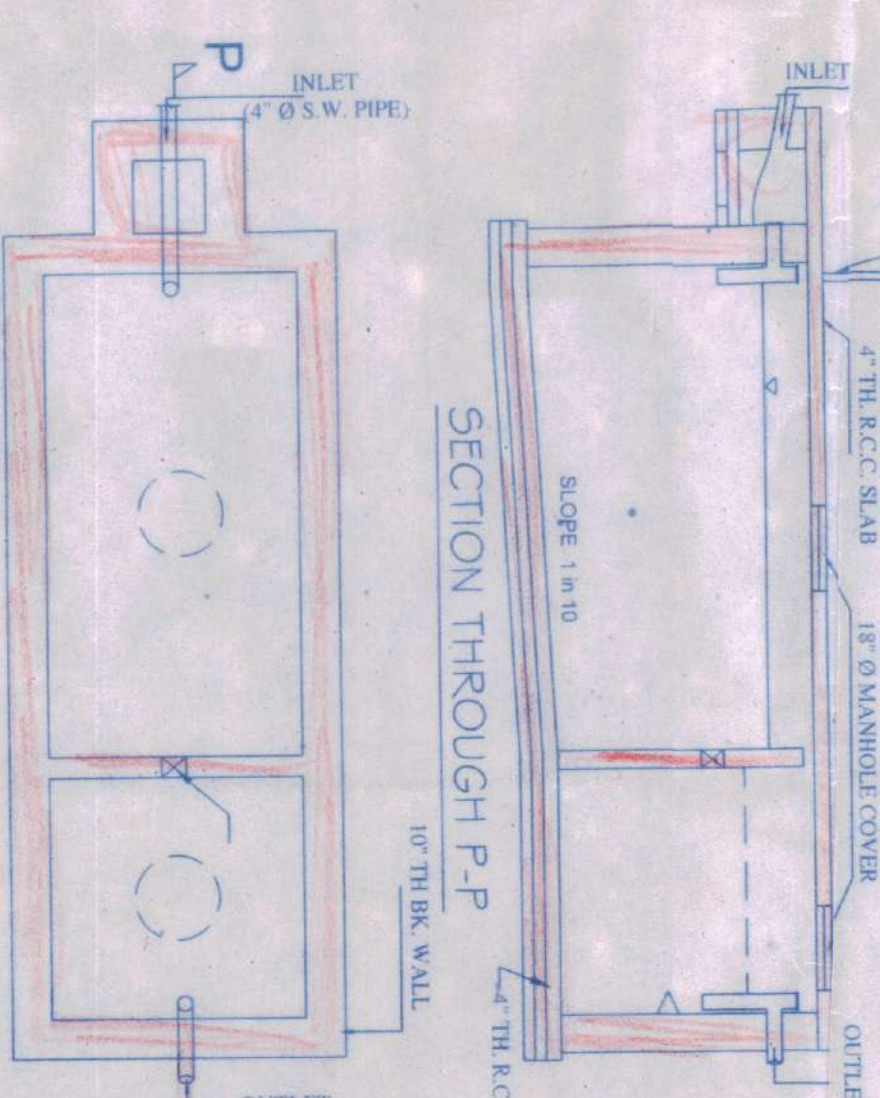


DETAILS OF S.TANK (60 USER'S)

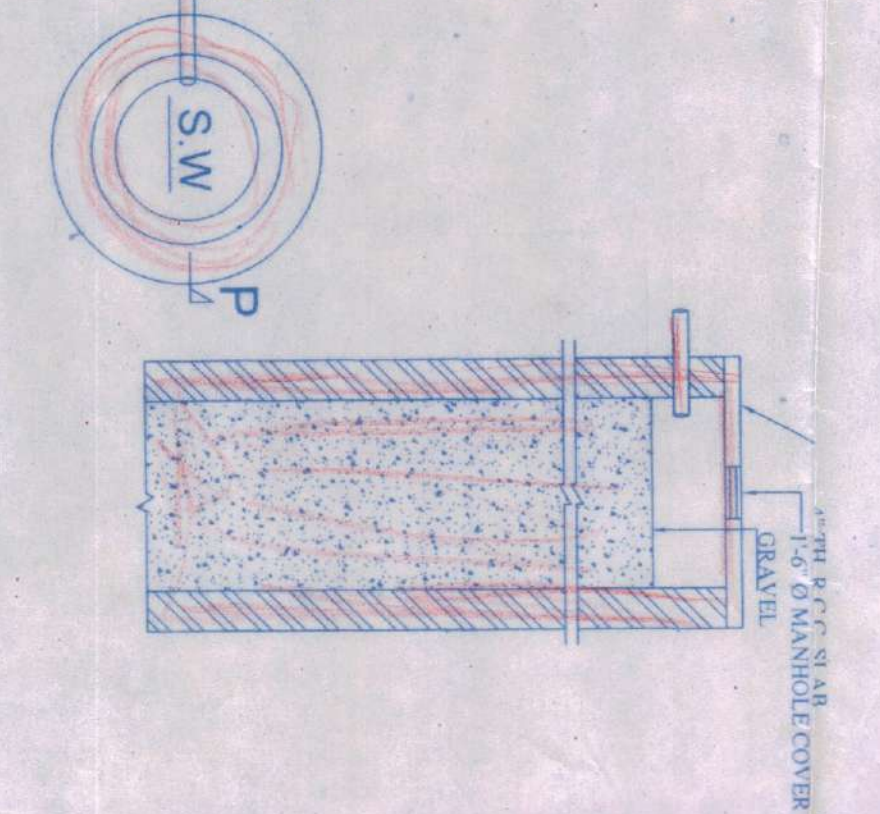


DETAILS OF S.WELL

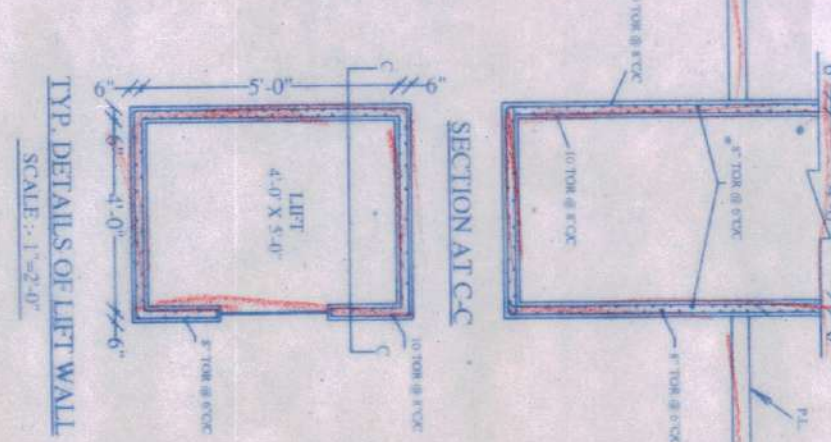


SCALE: 1"=2'-0"

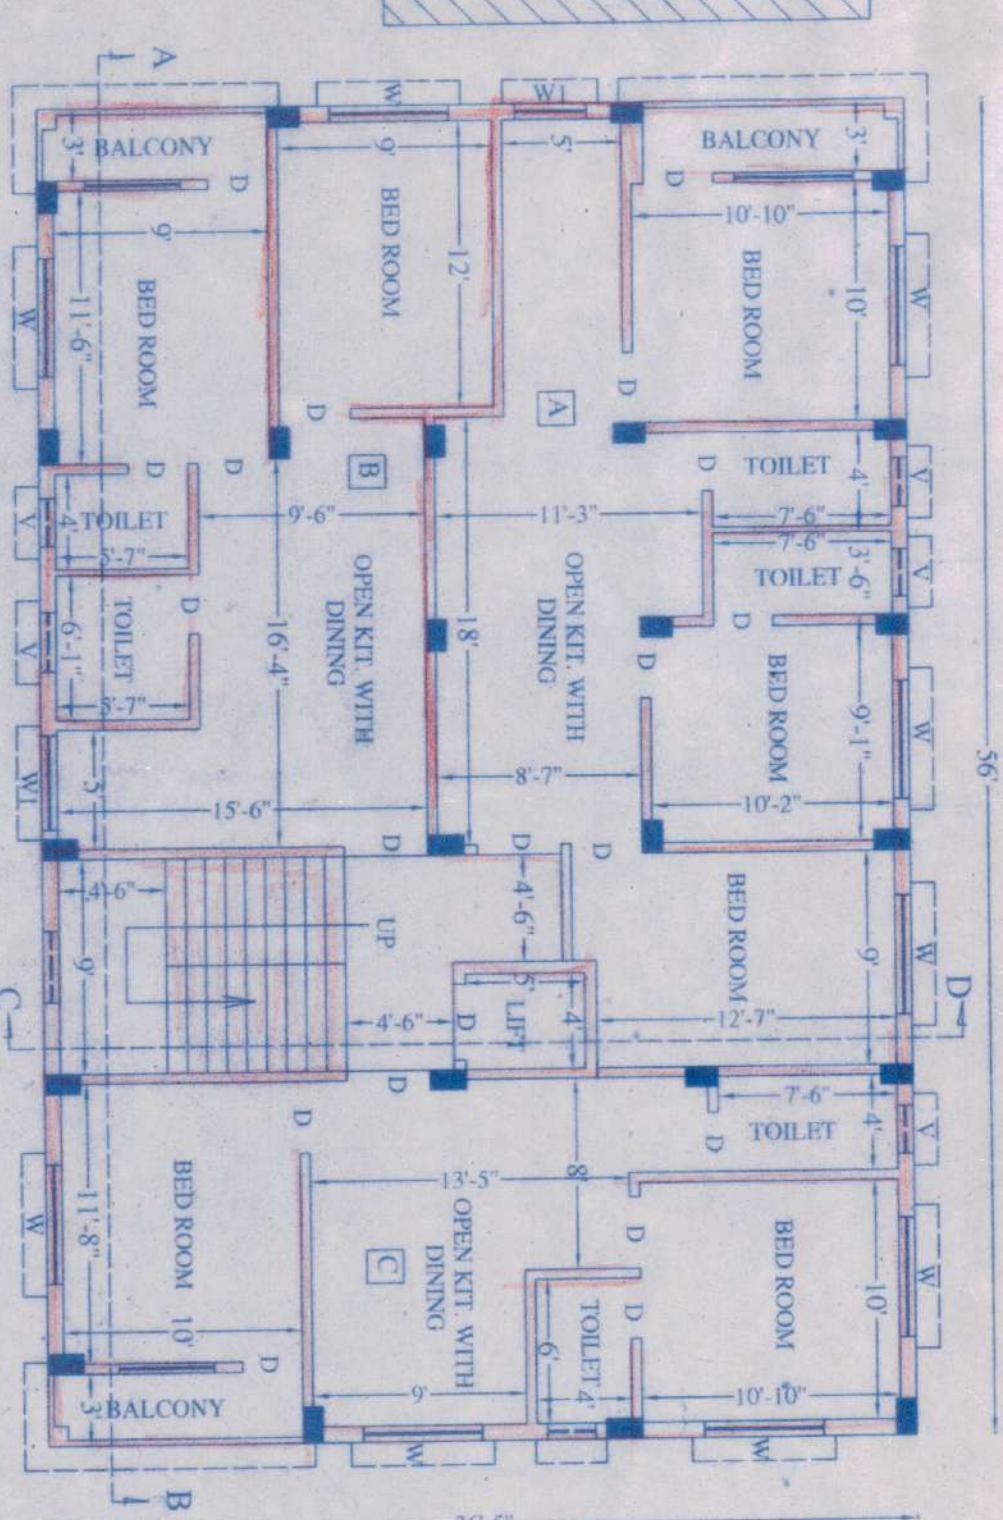


TYPICAL FLOOR PLAN
(1ST, 2ND, 3RD, & 4TH FLOOR)

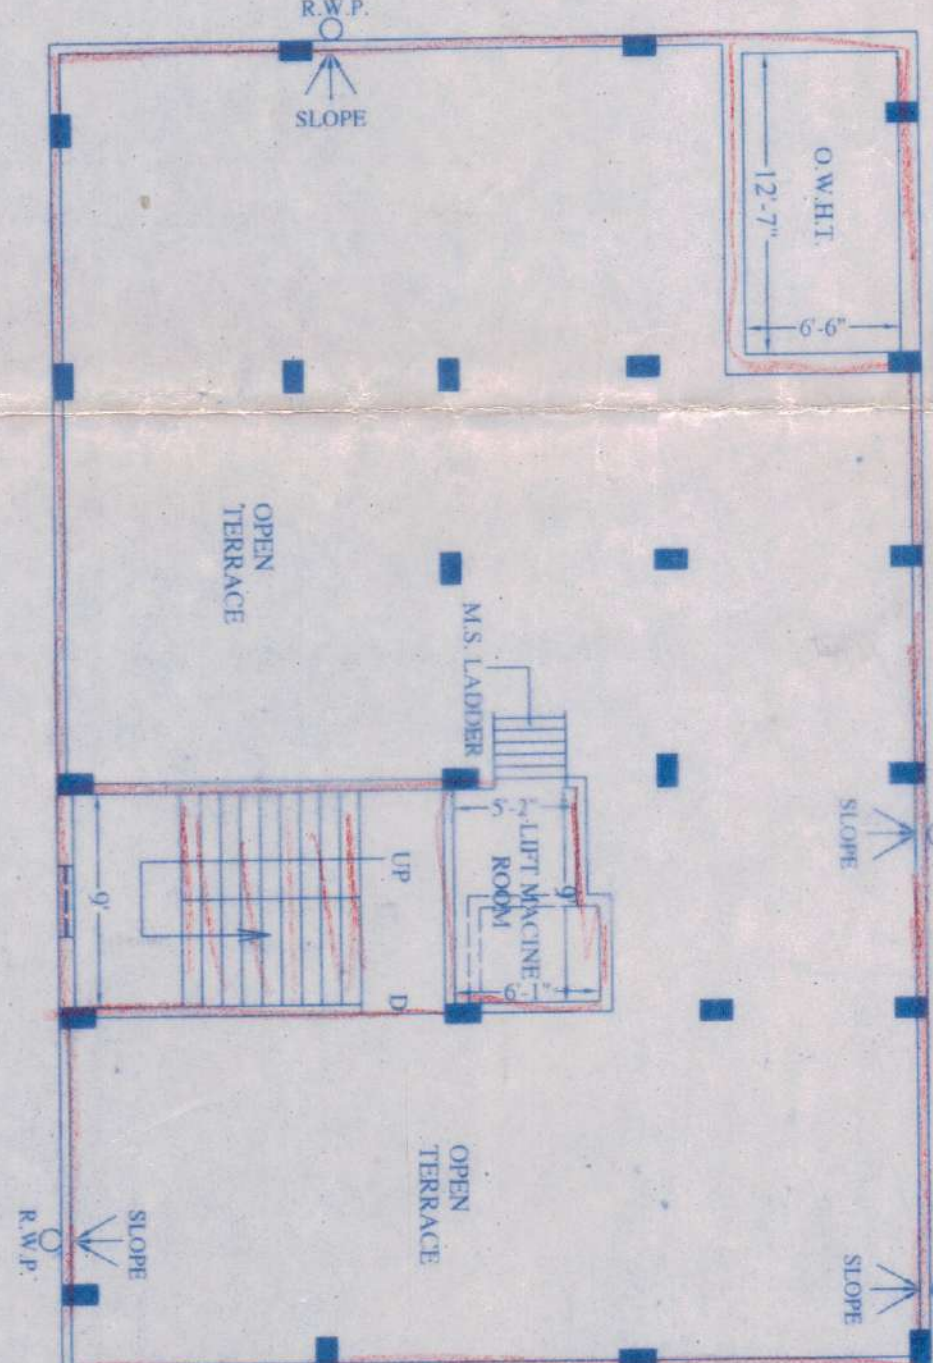


ROOF PLAN

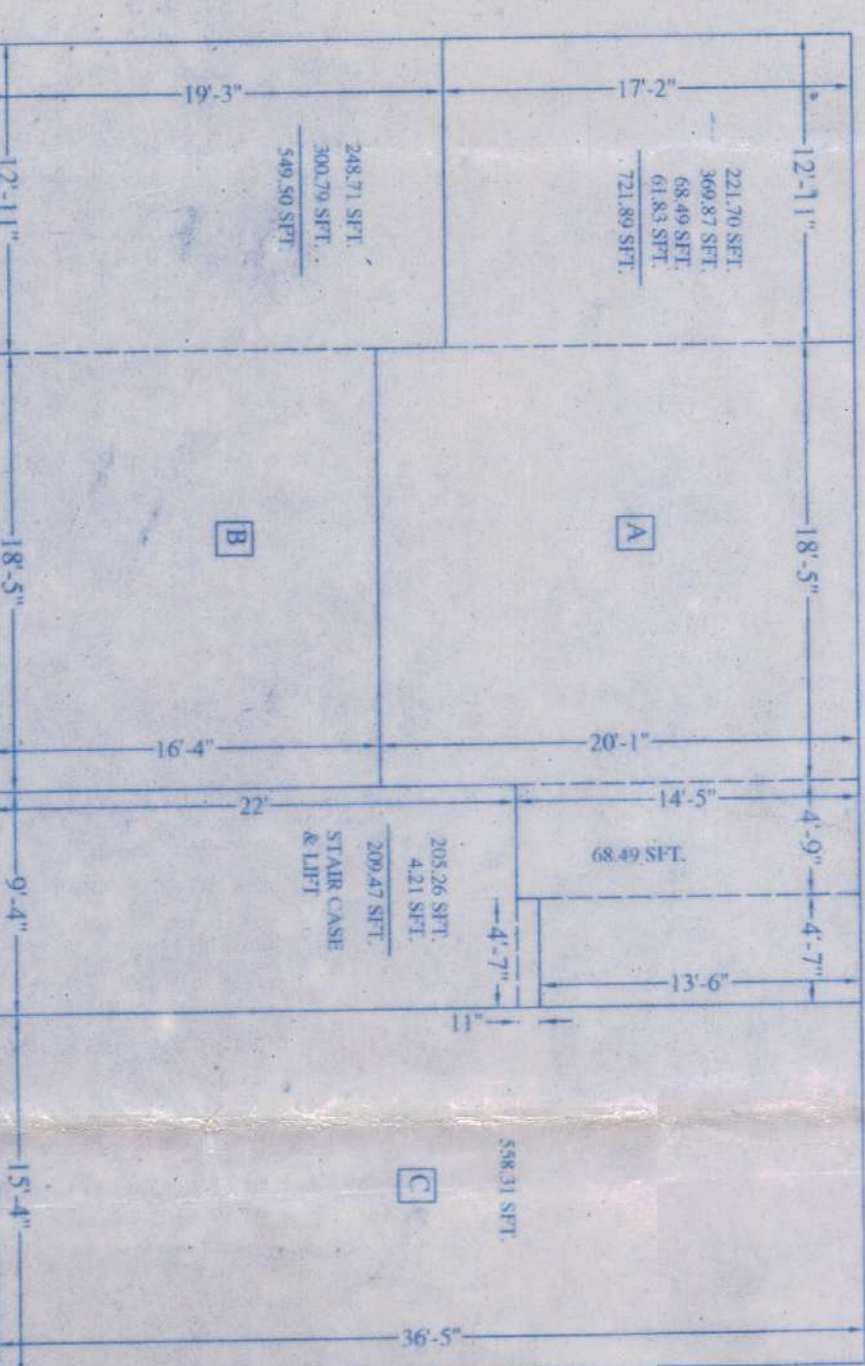


CALCULATION SHEET

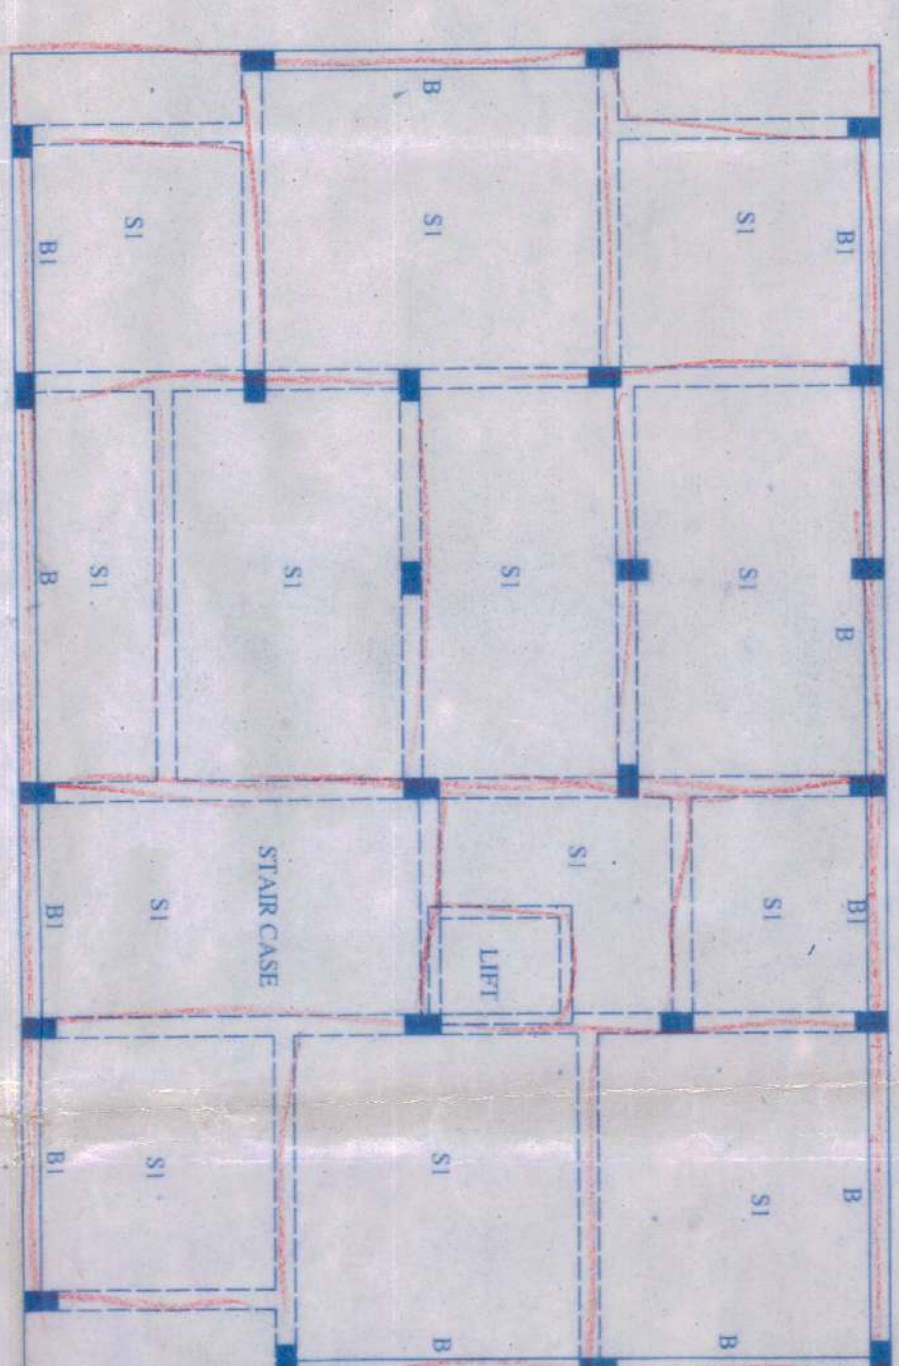

BEAM LAYOUT PLAN

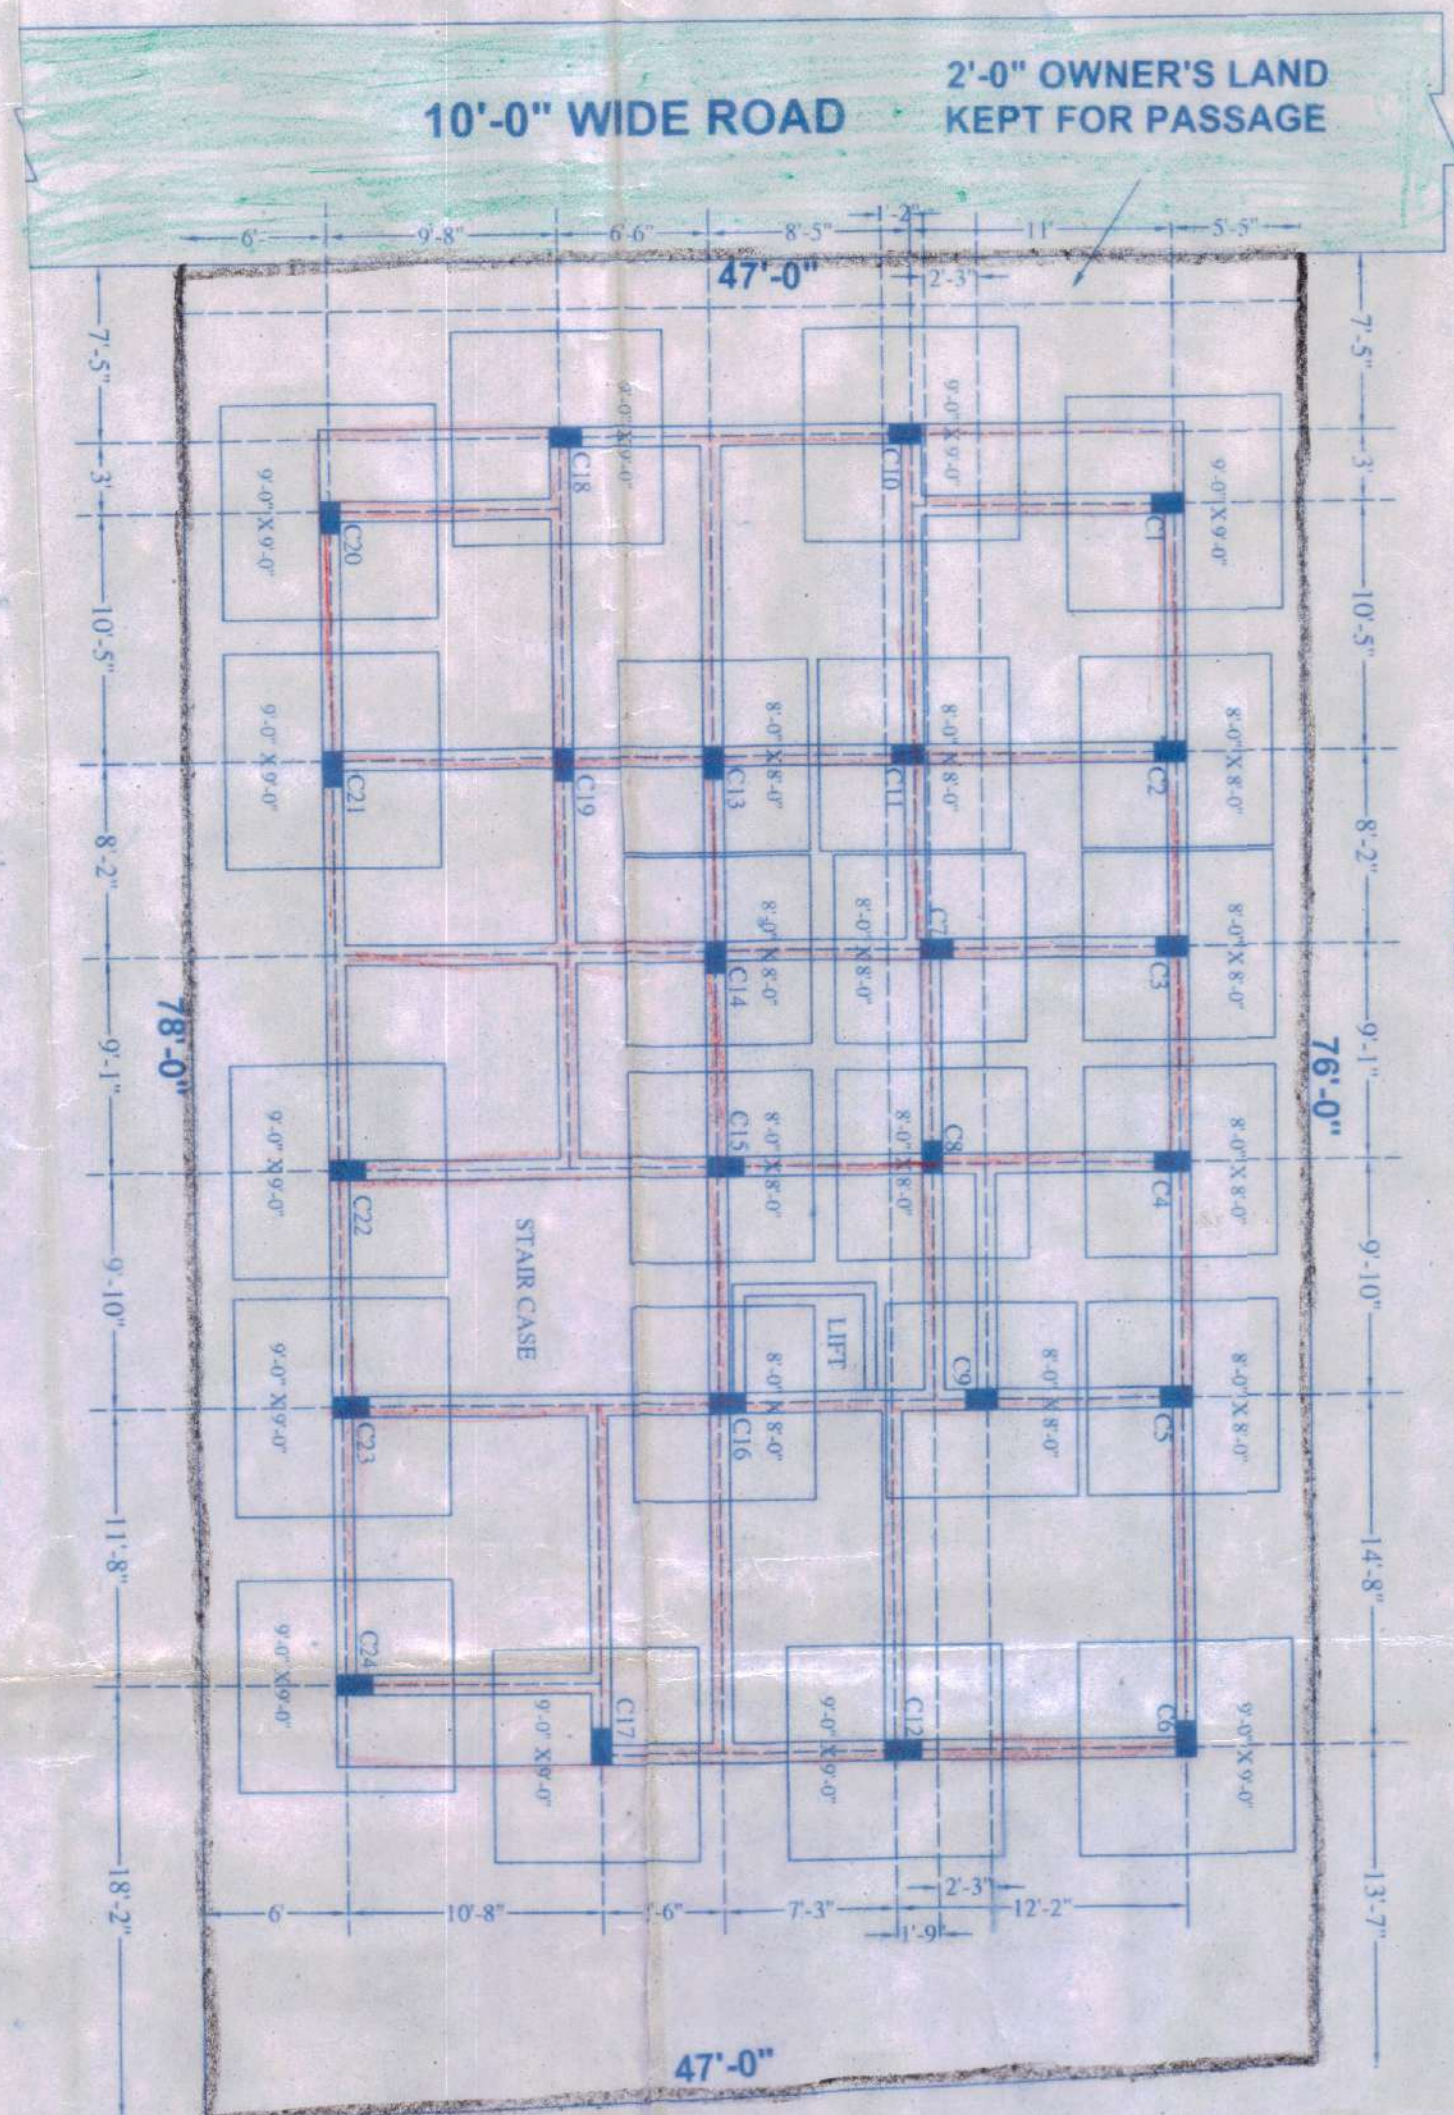

SITE PLAN
SCALE :- 20'-0" = 1"

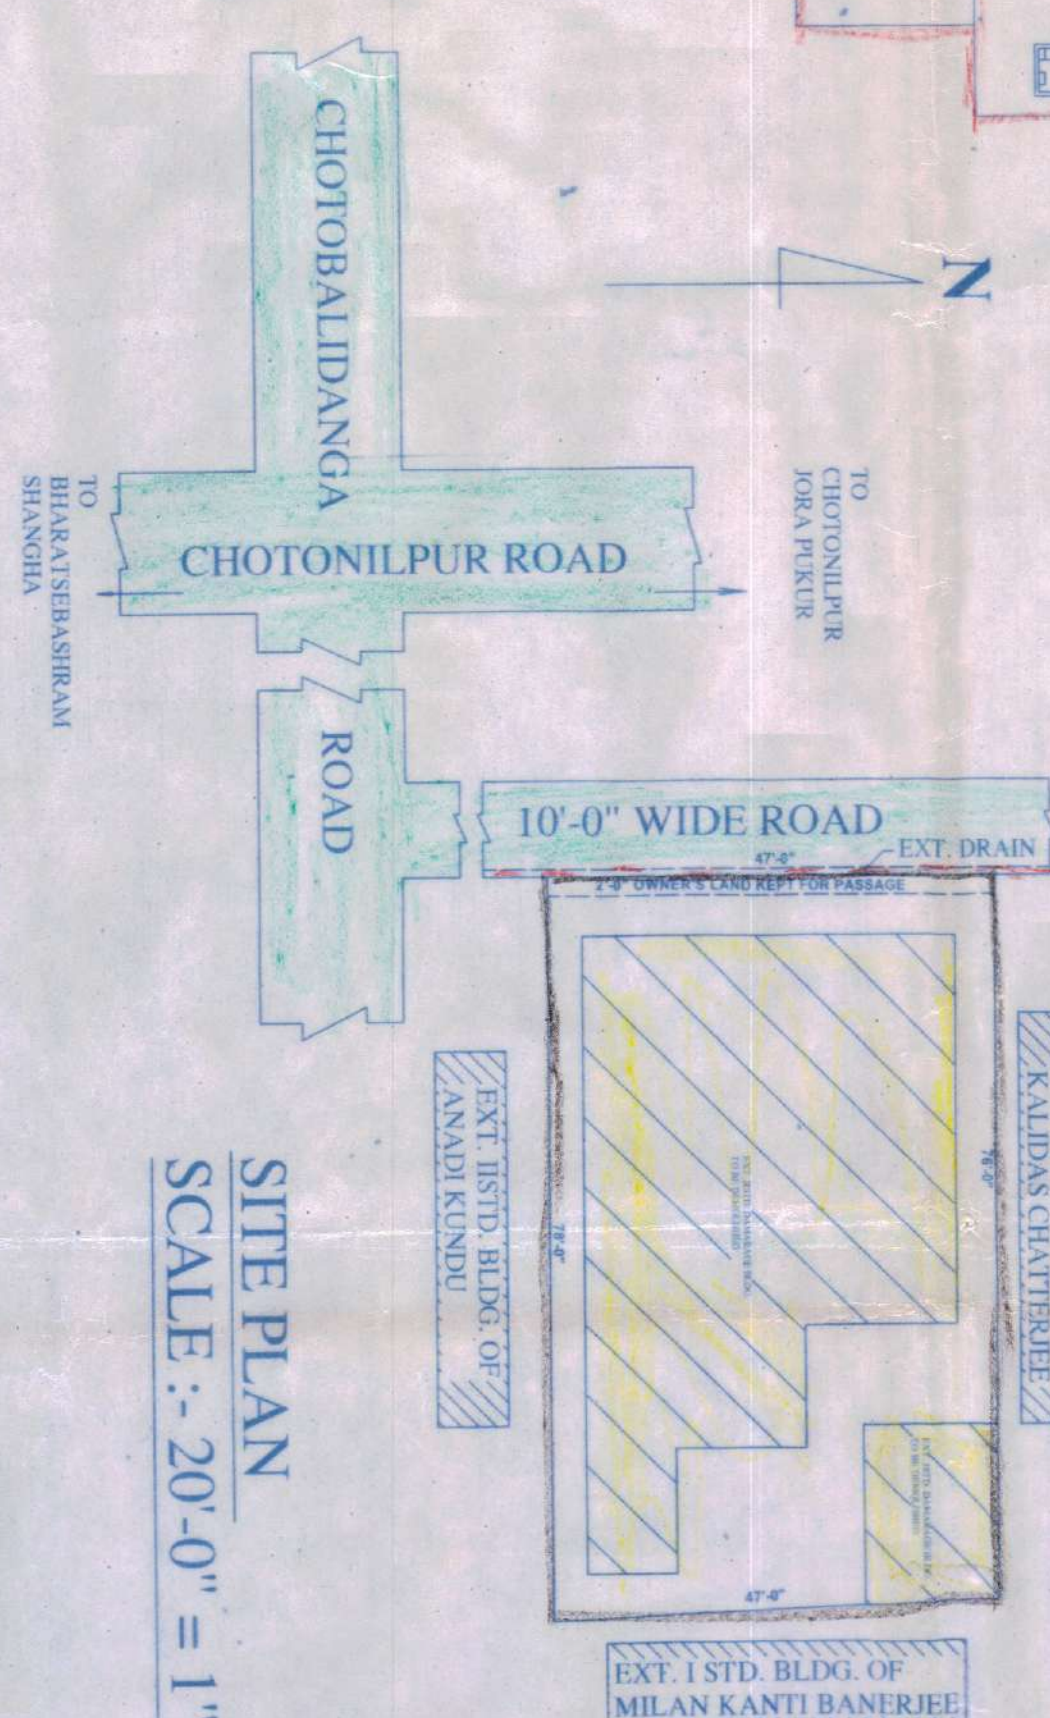

ART	
-----	--

SLAB MID	THICKNESS (mm)	REINFORCEMENT AT SUPPORT				REINFORCEMENT AT SPAN			
		TOP	BOTTOM	TOP	BOTTOM	TOP	BOTTOM	TOP	BOTTOM
S1	5	ALONG LONGER DIR.	8 TOR @ 125 CC	8 TOR @ 125 CC	8 TOR @ 250 CC	ALONG LONGER DIR.	8 TOR @ 125 CC	8 TOR @ 125 CC	8 TOR @ 125 CC
		ALONG SHORTER DIR.	8 TOR @ 125 CC	8 TOR @ 250 CC	—	ALONG SHORTER DIR.	8 TOR @ 125 CC	8 TOR @ 125 CC	—

BLAD MATERIAL	AT 150°C (100°C/10 MIN)		AT 200°C (100°C/10 MIN)	
	TOP	BOTTOM	TOP	BOTTOM
A	2.16 TON	2.78 TON	2.16 TON	2.78 TON
B	1.67 TON	1.67 TON	2.16 TON	2.78 TON
C	2.16 TON	2.16 TON	2.16 TON	2.78 TON
D	2.16 TON	2.16 TON	2.16 TON	2.78 TON
AREA OF LAND	= 3619.94 m ²
PROPOSED COVERED AREA IN GROUND FLOOR (CAR PARKING)	= 2059.17 m ²
PROPOSED COVERED AREA IN 2ND FLOOR	= 2059.17 m ²
PROPOSED COVERED AREA IN 3RD FLOOR	= 2059.17 m ²
PROPOSED COVERED AREA IN 4TH FLOOR	= 2059.17 m ²
TOTAL COVERED AREA (1 ST + 2 ND + 3 RD & 4 TH) FLOOR	= 8236.68 m ²
TOTAL COVERED COVERAGE	= 56.34 %
F.A.R	= 2.25
NO. OF FLOOR	= GR + 4

AREA STATEMENT OF FLAT PER FLOOR

FLOOR	FLAT NO.	FLAT AREA
1ST	A	721.89 sq.ft.
	B	549.50 sq.ft.
	C	558.51 sq.ft.
	COMMON AREA (STAIR & LIFT)	206.47 sq.ft.
	TOTAL AREA	2030.17 sq.ft.
2ND	A	721.89 sq.ft.
	B	549.50 sq.ft.
	C	558.51 sq.ft.
	COMMON AREA (STAIR & LIFT)	206.47 sq.ft.
	TOTAL AREA	2030.17 sq.ft.
3RD	A	721.89 sq.ft.
	B	549.50 sq.ft.
	C	558.51 sq.ft.
	COMMON AREA (STAIR & LIFT)	206.47 sq.ft.
	TOTAL AREA	2030.17 sq.ft.
4TH	A	721.89 sq.ft.
	B	549.50 sq.ft.
	C	558.51 sq.ft.
	COMMON AREA (STAIR & LIFT)	206.47 sq.ft.
	TOTAL AREA	2030.17 sq.ft.

REQUIRED CAR PARKING AREA	PROVIDED CAR PARKING AREA
4 NOS. OR 900 sq.ft.	5 NOS. OR 1125 sq.ft.

DOORS & WINDOWS SCHEDULE	SIGNIFICANCE
--------------------------	--------------

MODEL	SIZE	TYPE
D1	3'-6" x 6'-6"	PANELLED PROPERTY LINE SHOWN IN COLOR PEPP. CORNS. SHOWN IN COLOR
D2	3'-0" x 6'-6"	IDEAL SHOWN IN COLOR GLAZED
W1	4'-0" x 4'-0"	ROAD SHOWN IN COLOR GLAZED
W2	3'-0" x 4'-0"	IDEAL SHOWN IN COLOR GLAZED

1. EARTH WALL IN EXCAVATION IN FOUNDATION TRENCHES.
2. EARTH FILLING IN FOUNDATION & PLINTH.
3. B.E'S (3" TH.) IN FOUNDATION & PLINTH
4. 5" TH. C.C. (65:35) IN FOUNDATION & PLINTH
5. 5" TH. C.C. (65:35) IN FOUNDATION & PLINTH
6. 5" TH. & 3" TH. PARTITION BRICK WORK WILL BE 1:5 CEMENT MORTAR
7. 8" TH. EXTERNAL WALLS WILL BE 1:6 CEMENT MORTAR
8. CEILING AND ALL R.C. PLASTER WILL BE 1:5 TH. 1:4 CEMENT MORTAR
9. 1" TH. MARBLE FLOORING
10. 3" TH. MOISTURE WHITE WASH ON WALL & CEILING
11. FRAME WITH SAL AND PANEL WITH MURGA.
12. ALL INTERIORS AND CHAVAS AS PER SCALE
13. CAR PARKING WILL BE ALLOTTED ONLY TO THE PLAT OWNER NOT TO OUT SIDE

63-3154-Sub 1-11-114 Vice-Chairman Burdwan Municipality	63-3154-Sub 1-11-114 Vice-Chairman Burdwan Municipality
VICE CHAIRMAN	VICE CHAIRMAN
ENGINEER (B.M.)	ENGINEER (B.M.)
HEALTH OFFICER	HEALTH OFFICER

ENGINEER (B.M.) HEALTH OFFICER

HEALTH OFFICER

OWNER

DRAWN BY